


NOTES

1. Sign is Type I - Type SH Reflective
2. Color:
Background - Blue
Message - White
3. Message Series - E

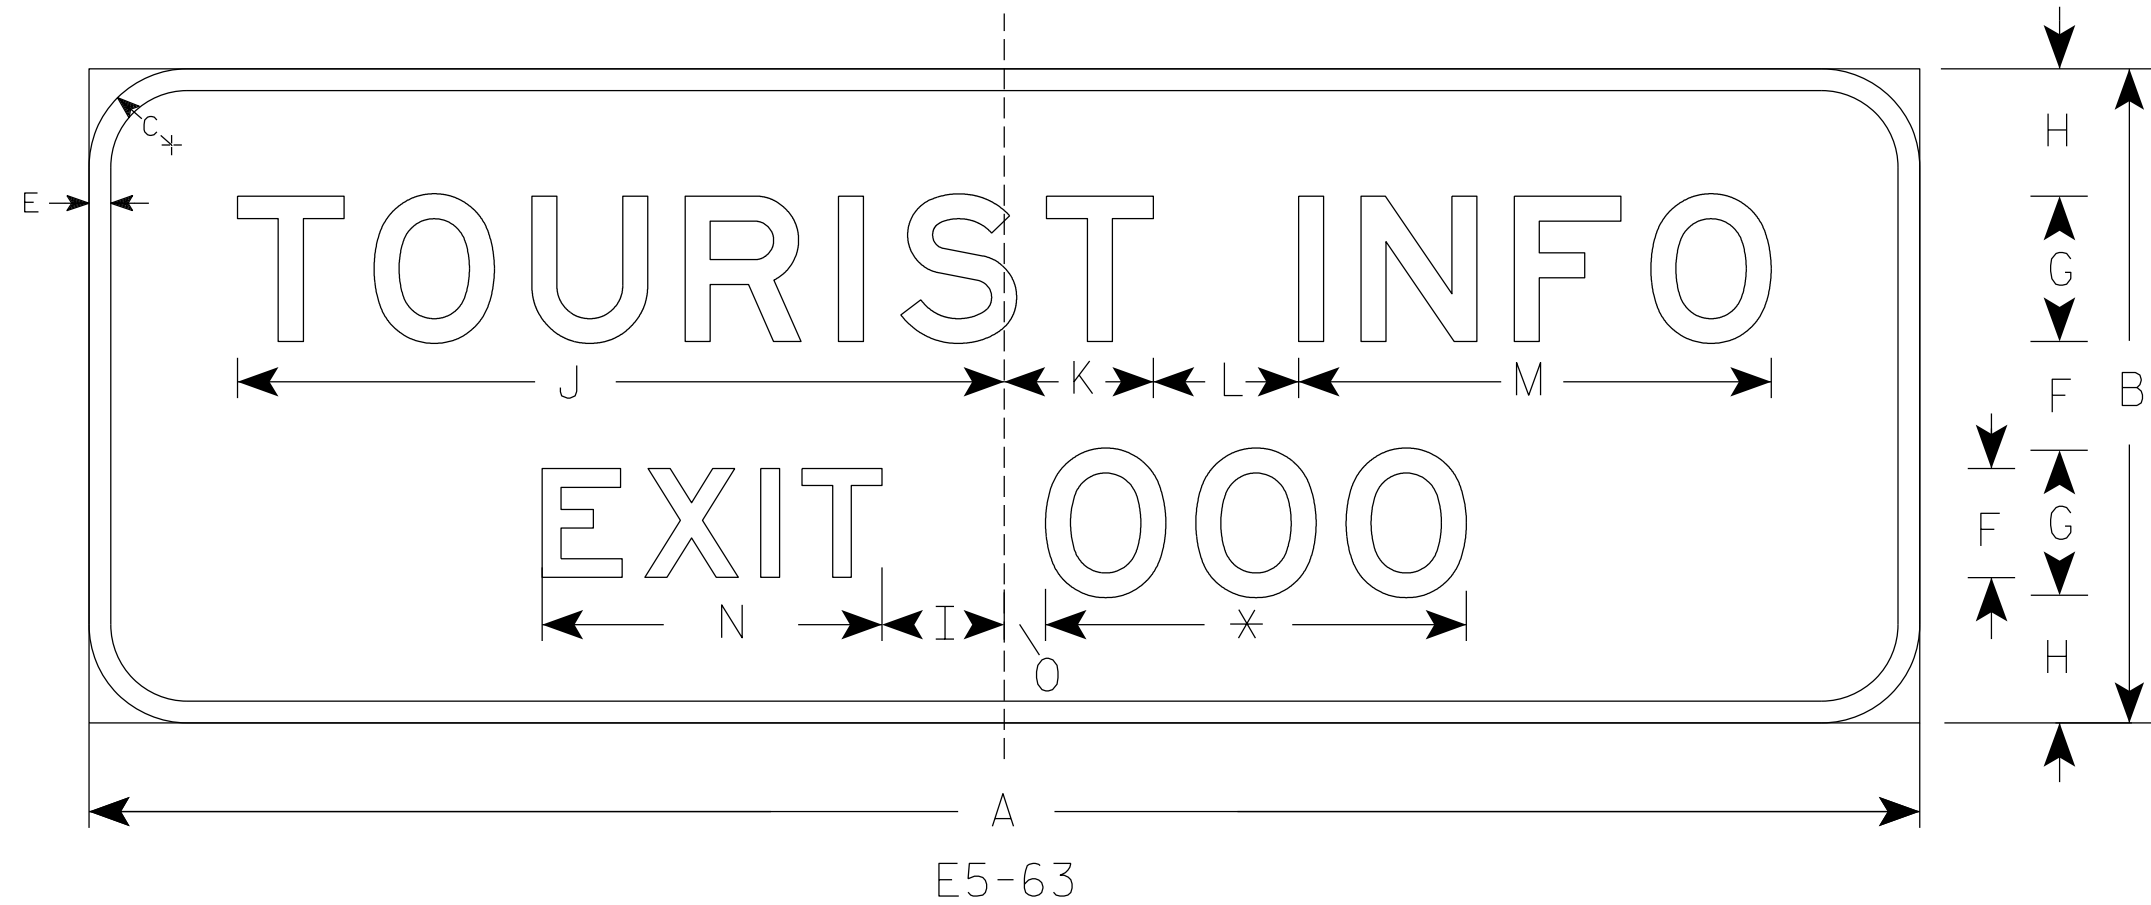

*Varies

SIZE	A	B	C	D	E	F	G	H	I	J	K	L	M	N	O	P	Q	R	S	T	U	V	W	X	Y	Z	Area sq. ft.
1																											
2																											
3																											
4	168	60	9		2	10	13 3/8	11 5/8	11 1/4	70 3/8	13 5/8	13 3/8	43 3/8	31 1/8	3 3/4												70
5																											

STANDARD SIGN
E5-63

WISCONSIN DEPT OF TRANSPORTATION

APPROVED *Matthew R. Rauch*
State Traffic Engineer

DATE 5/21/19 PLATE NO. E5-63.3

PROJECT NO: _____ HWY: _____ COUNTY: _____ SHEET NO: **E**