


NOTES

1. Sign is Type I - Type SH Reflective
2. Color:  
Background - Blue  
Message - White
3. Message Series - E Modified Line 1 & Series E for Line 2

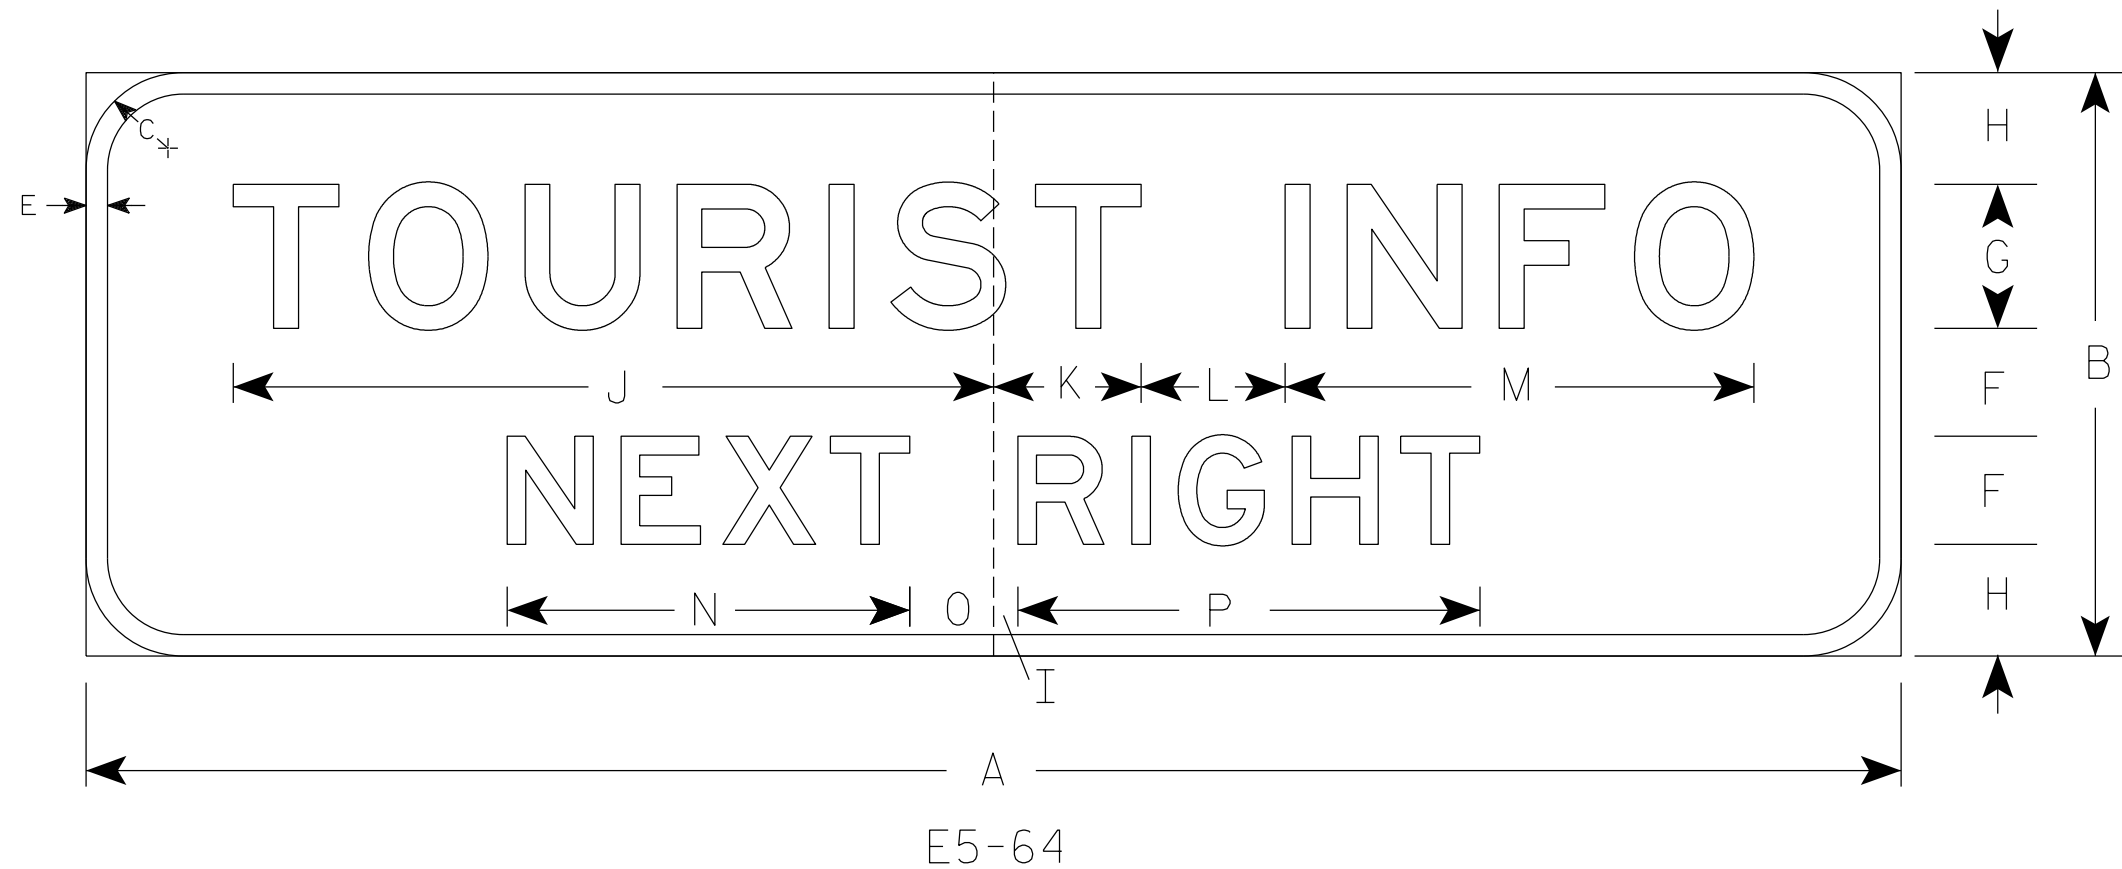

7

7

SIZE	A	B	C	D	E	F	G	H	I	J	K	L	M	N	O	P	Q	R	S	T	U	V	W	X	Y	Z	Area sq. ft.
1																											
2																											
3																											
4	168	54	9		2	10	13 1/4	10 3/8	2 1/4	70 3/8	13 5/8	13 3/8	43 3/8	37 1/4	7 3/4	42 3/4											63
5																											

STANDARD SIGN  
E5-64

WISCONSIN DEPT OF TRANSPORTATION

APPROVED *Matthew R Rauch*  
For State Traffic Engineer

DATE 4/29/19 PLATE NO. E5-64.4

PROJECT NO: \_\_\_\_\_ HWY: \_\_\_\_\_ COUNTY: \_\_\_\_\_ SHEET NO: **E**