


NOTES

1. Signs is Type I - Type SH Reflective
2. Color:
Background - Green
Message - White
3. Message Series - E Modified, except All CAP words Series E.
4. Substitute appropriate community name and numeral and optically adjust spacing to achieve proper balance.
5. The border and radius for each sign shall be determined from the table parameters.

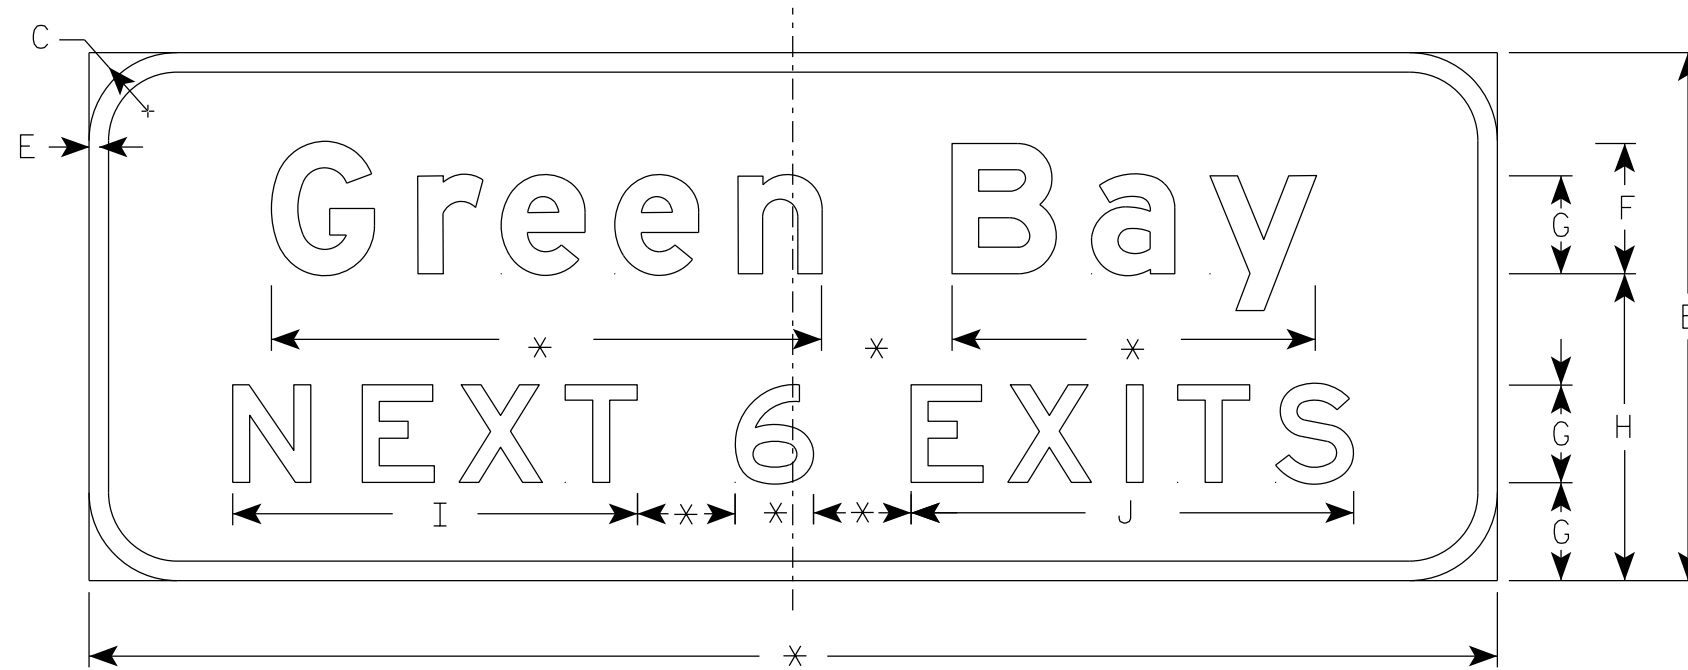

E9-1

* See Note 4

7

7

SIZE	A	B	C	D	E	F	G	H	I	J	K	L	M	N	O	P	Q	R	S	T	U	V	W	X	Y	Z	Area sq. ft.
1																											
2																											
3																											
4	varies	42	9		2	10 1/16	8	24	33 1/4	36 3/8																	varies
5	varies	54	9		2	13 5/16	10	31 3/8	41 3/8	45 1/4																	varies

STANDARD SIGN
E9-1

WISCONSIN DEPT OF TRANSPORTATION

APPROVED *Matthew R. Rauch*
For State Traffic Engineer

DATE 3/9/2022 PLATE NO. E9-1.5

PROJECT NO:

SHEET NO:

E