


7

7

NOTES

- 1. Sign is Type II - Type F Reflective
- 2. Color:  
Background - Orange  
Message - Black
- 3. Message Series - Line 1 is D and Line 2 is C
- 4. Corners may be square or rounded when base material is plywood but borders shall be rounded as shown. When base material is metal, the corners and borders shall be rounded.
- 5. Round distance to nearest whole Mile and substitute appropriate numerals and optically adjust spacing to achieve proper balance

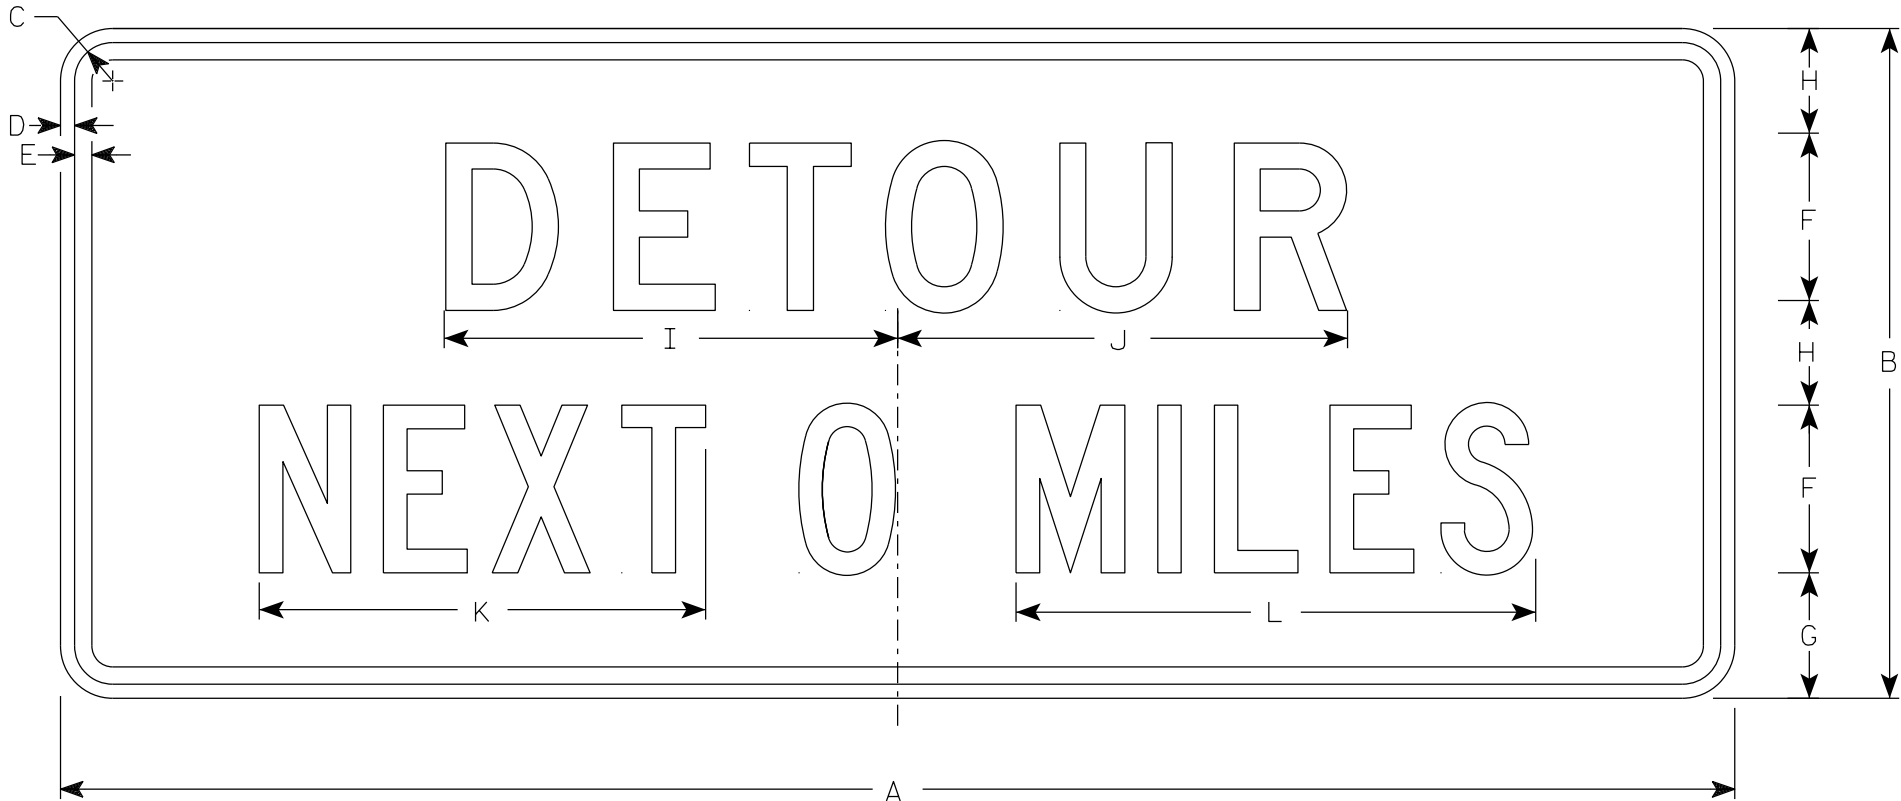

G20-51

SIZE	A	B	C	D	E	F	G	H	I	J	K	L	M	N	O	P	Q	R	S	T	U	V	W	X	Y	Z	Area sq. ft.
1																											
2	60	24	1 7⁄8	1⁄2	5⁄8	6	4 1⁄2	3 3⁄4	16 1⁄4	16 1⁄8	16	18 5⁄8															10.0
2M	60	24	1 7⁄8	1⁄2	5⁄8	6	4 1⁄2	3 3⁄4	16 1⁄4	16 1⁄8	16	18 5⁄8															10.0
3	60	24	1 7⁄8	1⁄2	5⁄8	6	4 1⁄2	3 3⁄4	16 1⁄4	16 1⁄8	16	18 5⁄8															10.0
4	60	24	1 7⁄8	1⁄2	5⁄8	6	4 1⁄2	3 3⁄4	16 1⁄4	16 1⁄8	16	18 5⁄8															10.0
5	60	24	1 7⁄8	1⁄2	5⁄8	6	4 1⁄2	3 3⁄4	16 1⁄4	16 1⁄8	16	18 5⁄8															10.0

STANDARD SIGN  
G20-51

WISCONSIN DEPT OF TRANSPORTATION

APPROVED *Matthew R. Rauch*  
State Traffic Engineer

DATE 1/26/2023 PLATE NO. G20-51.3