



I52-52 (4)

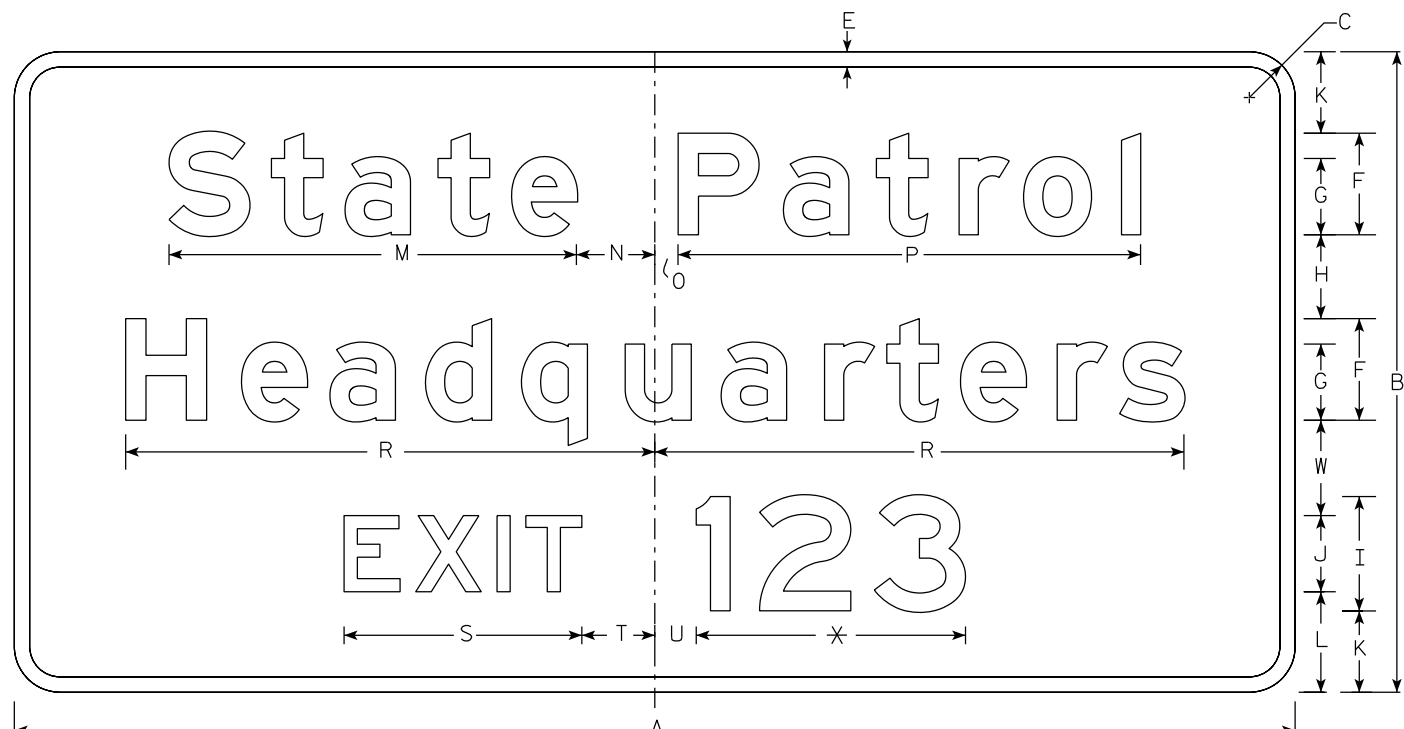

I52-52 (5)

*See Note 5

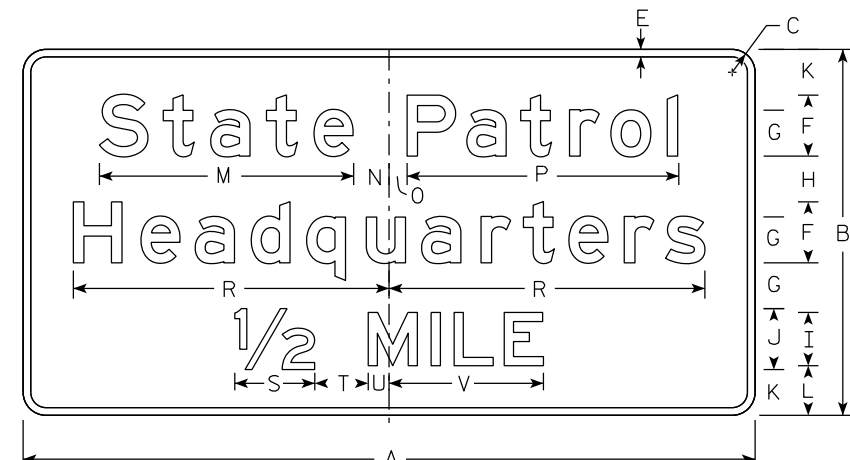

I52-52 (2 & 3)

NOTES

1. All Signs are - See note 4
2. Color:
Background - Green
Message - White
3. Message Series - E
4. Code size "2 & 3" are Type II with Type H reflective sheeting.
Code "4 & 5" will be Type I, with Type SH reflective sheeting.
5. Apply proper Exit Number and space to achieve proper balance.

7

7

SIZE	A	B	C	D	E	F	G	H	I	J	K	L	M	N	O	P	Q	R	S	T	U	V	W	X	Y	Z	Area sq. ft.
1																											
2S	78	36	3		3/4	6	4 1/2	4 1/2	5	6	4 1/2	5	25	4 3/8	1 5/8	27 3/8		32 1/4	7 7/8	6	1 1/4	15 1/8					19.5
2M	78	36	3		3/4	6	4 1/2	4 1/2	5	6	4 1/2	5	25	4 3/8	1 5/8	27 3/8		32 1/4	7 7/8	6	1 1/4	15 1/8					19.5
3	96	48	3		1	8	6	6	7	8	6	6 1/2	33 3/8	4 5/8	2 3/8	35 5/8		41 3/8	10 1/2	7	2 3/4	20 1/4					32.0
4	168	78	6		2	13 3/8	10	10	--	--	10 5/8	--	53 3/8	10 1/4	3	60 5/8		69 3/8	37 1/4	7 3/4	2 1/4	42 3/4					91.0
5	168	84	6		2	13 3/8	10	11	15	10	10 5/8	13 1/8	53 3/8	10 1/4	3	60 5/8		69 3/8	31 1/8	9 5/8	5 3/8	--	12 1/2				98.0

STANDARD SIGN
I52-52

WISCONSIN DEPT OF TRANSPORTATION

APPROVED *Matthew R Rauch*
for State Traffic Engineer

DATE 3/27/2024 PLATE NO. I52-52.7

PROJECT NO: _____ HWY: _____ COUNTY: _____ SHEET NO: **E**