


NOTES

1. Sign is Type II - Type H Reflective
2. Color:  
Background - White  
Message - Black
3. Message Series - B

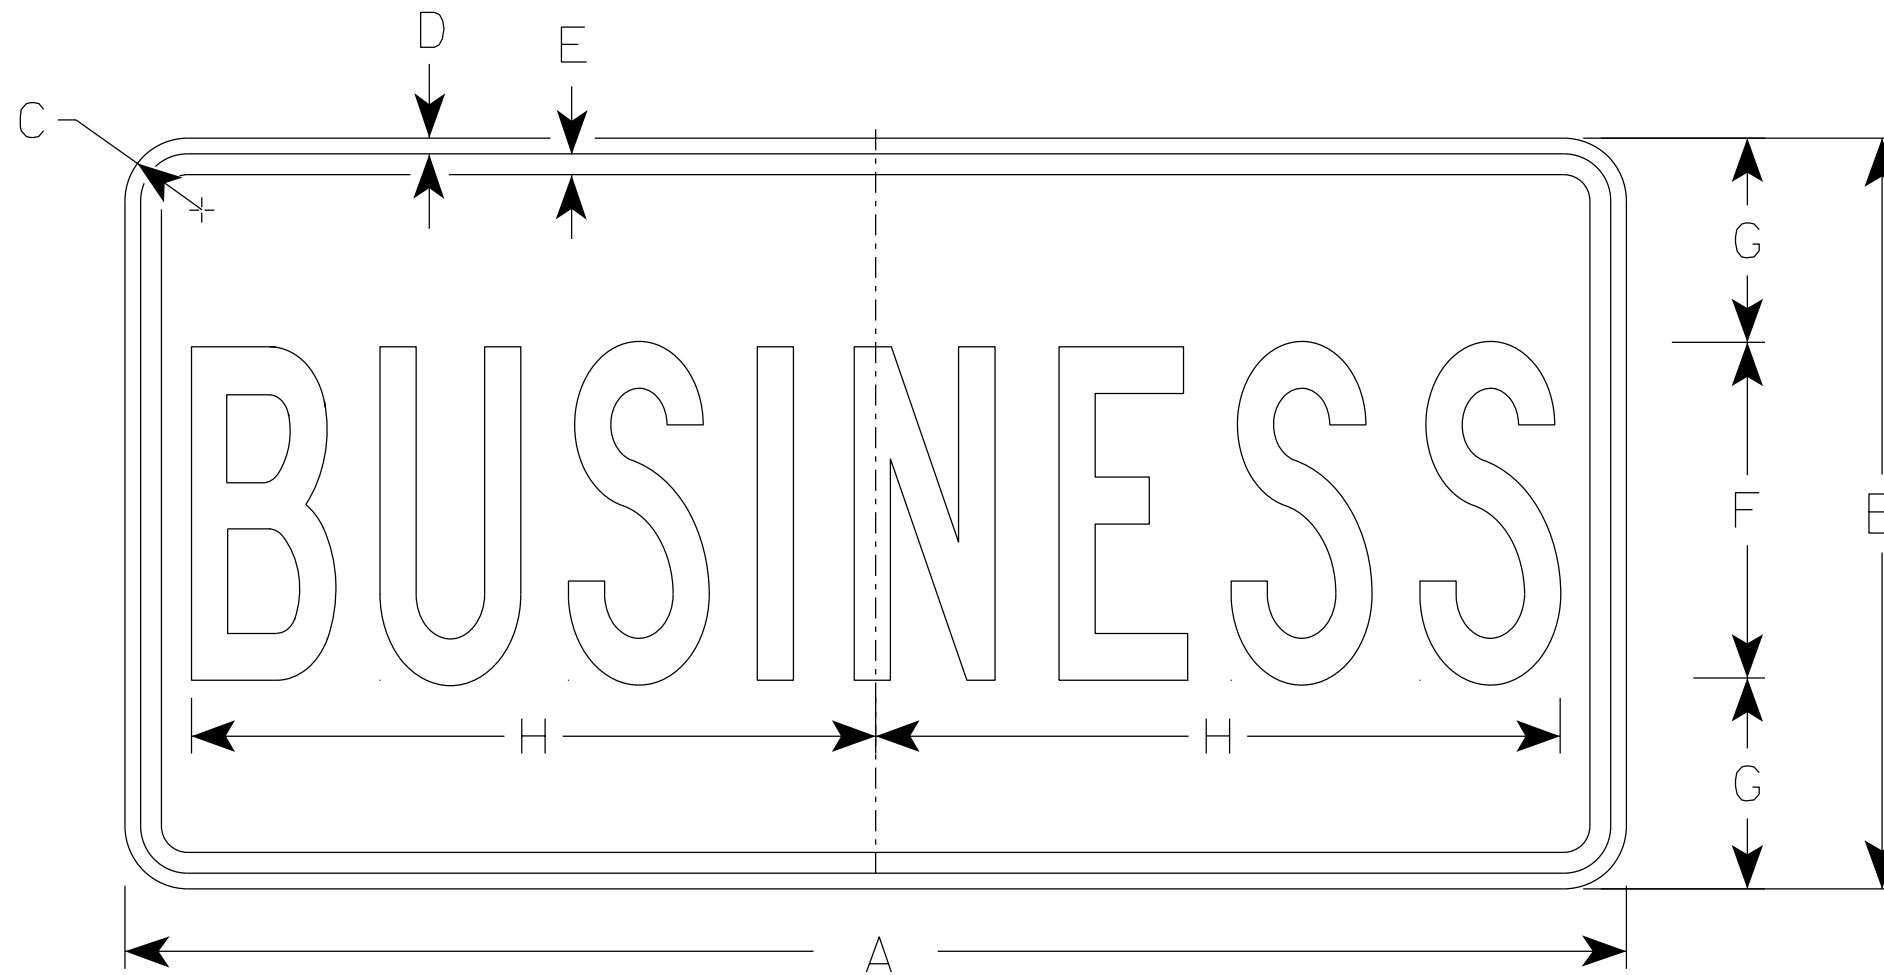

M4-3

7

7

SIZE	A	B	C	D	E	F	G	H	I	J	K	L	M	N	O	P	Q	R	S	T	U	V	W	X	Y	Z	Area sq. ft.
1																											
2	24	12	1 1/2	3/8	3/8	5	3 1/2	9 5/8																			2.0
2M	24	12	1 1/2	3/8	3/8	5	3 1/2	9 5/8																			2.0
3	36	18	1 1/2	3/8	1/2	8	5	16 3/8																			4.5
4	36	18	1 1/2	3/8	1/2	8	5	16 3/8																			4.5
5	36	18	1 1/2	3/8	1/2	8	5	16 3/8																			4.5

STANDARD SIGN  
M4-3

WISCONSIN DEPT OF TRANSPORTATION

APPROVED *Matthew R. Rauch*  
For State Traffic Engineer

DATE 2/8/2023 PLATE NO. M4-3.7

PROJECT NO:

HWY:

COUNTY:

SHEET NO:

E