


NOTES

1. Sign is Type II - Type H Reflective
2. Color:
 - Background - Brown
 - Message - Yellow
3. Message Series - C

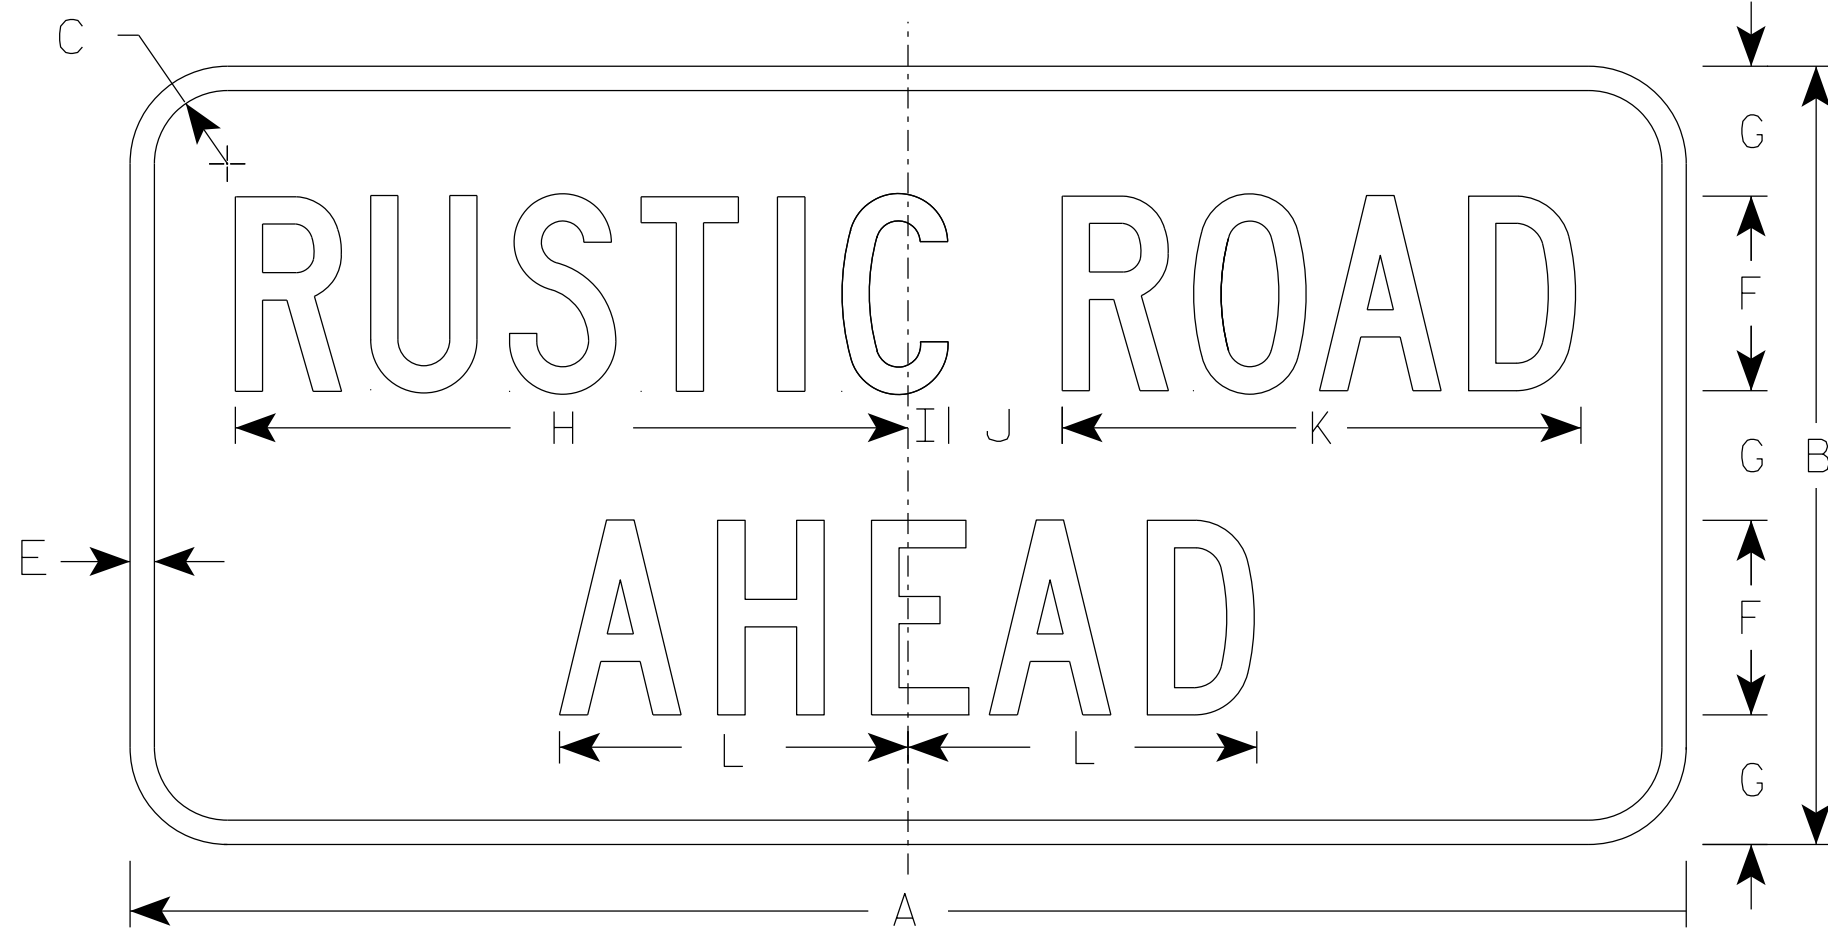

MR4-56

7

7

SIZE	A	B	C	D	E	F	G	H	I	J	K	L	M	N	O	P	Q	R	S	T	U	V	W	X	Y	Z	Area sq. ft.
1																											
2	24	12	1½		¾	3	2	10¾	⅝	1¾	8	5⅜															2.0
2M	24	12	1½		¾	3	2	10¾	⅝	1¾	8	5⅜															2.0
3																											
4																											
5																											

STANDARD SIGN
MR4-56

WISCONSIN DEPT OF TRANSPORTATION

APPROVED *Matthew R. Rauch*
for State Traffic Engineer

DATE 11/7/2022 PLATE NO. MR4-56.2

PROJECT NO: _____ HWY: _____ COUNTY: _____ SHEET NO: **E**