
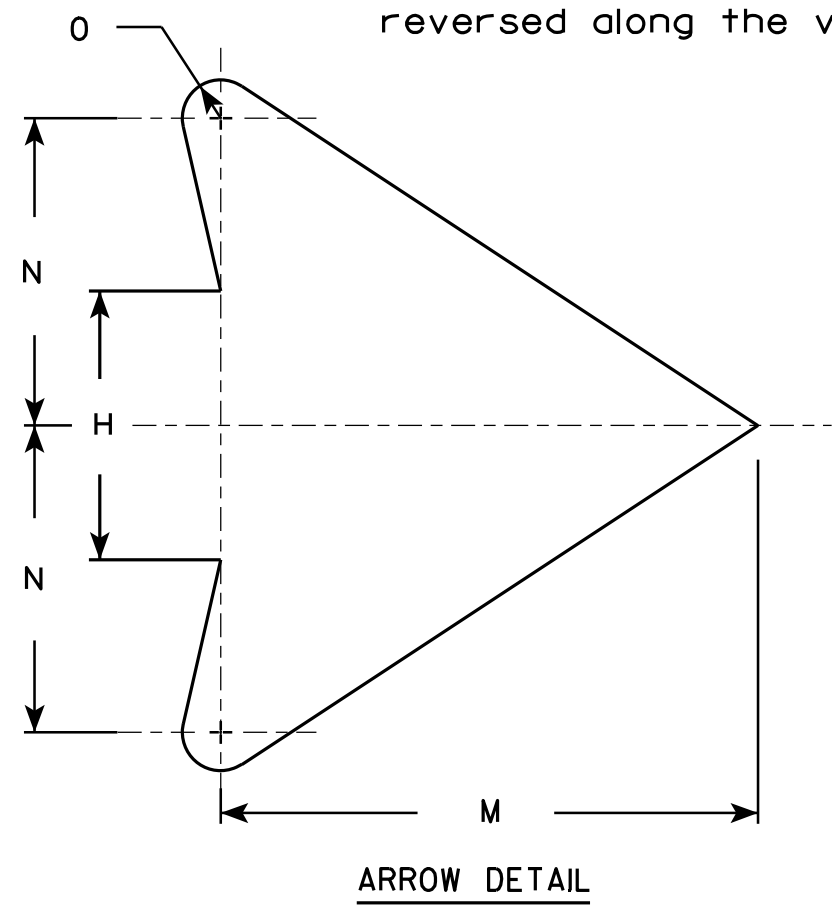


NOTES

1. Sign is Type II - Type F Reflective - reference WIS DOT Standard Specification for HIGHWAY and STRUCTURE CONSTRUCTION latest edition.
2. Color:  
Background - Yellow  
Message - Black
3. Corners may be square or rounded when base material is plywood but borders shall be rounded as shown. When base material is metal, the corners and borders shall be rounded.
4. W1-10L is the same as W1-10R except the arrow is reversed along the vertical centerline.

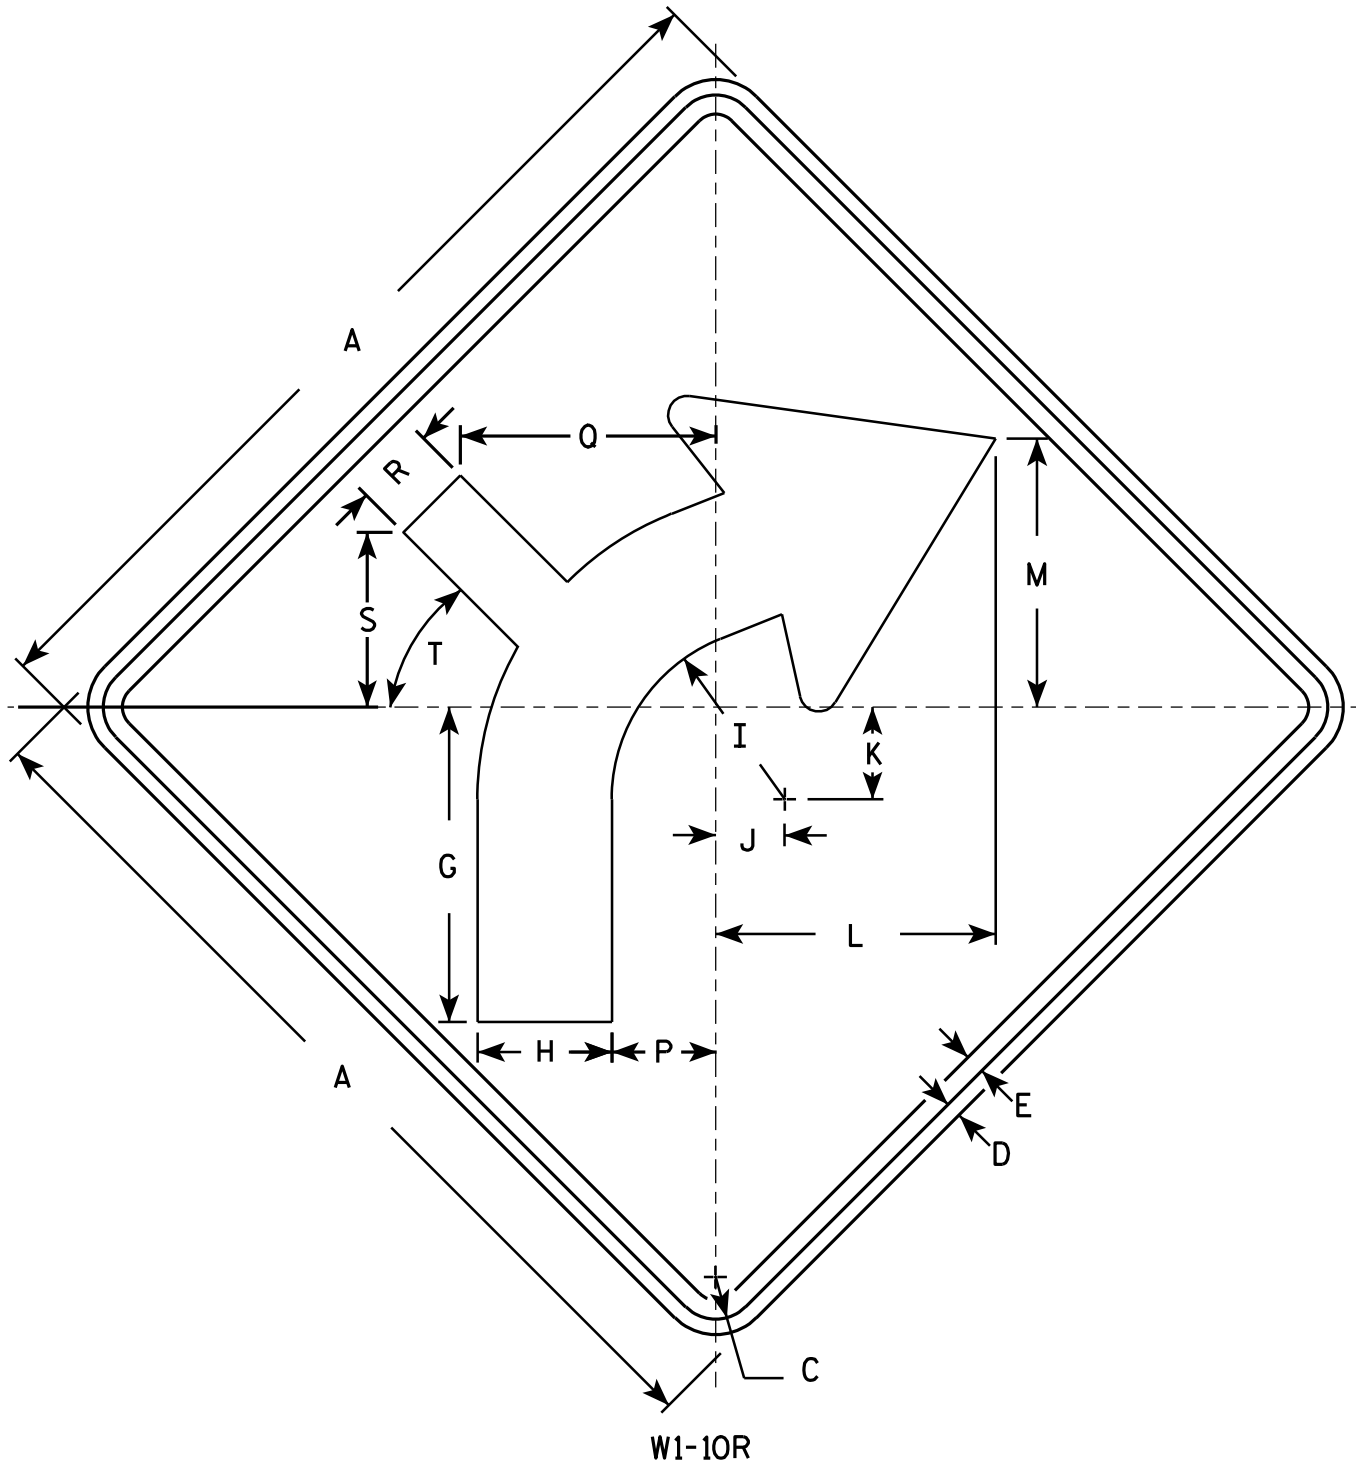

7

7

| SIZE | A  | B | C     | D   | E   | F | G      | H     | I     | J     | K     | L      | M      | N | O   | P     | Q      | R     | S     | T   | U | V | W | X | Y | Z | Area sq. ft. |
|------|----|---|-------|-----|-----|---|--------|-------|-------|-------|-------|--------|--------|---|-----|-------|--------|-------|-------|-----|---|---|---|---|---|---|--------------|
| 1    | 24 |   | 1 1/8 | 3/8 | 1/2 |   | 8 1/4  | 3 1/2 | 4 1/2 | 1 3/4 | 2 3/8 | 7 1/4  | 7      | 4 | 1/2 | 2 5/8 | 6 5/8  | 2 1/8 | 4 1/2 | 45° |   |   |   |   |   |   | 4.0          |
| 2S   | 30 |   | 1 3/8 | 1/2 | 5/8 |   | 10 1/4 | 4 3/8 | 5 5/8 | 2 1/4 | 3     | 9 1/8  | 8 3/4  | 5 | 5/8 | 3 3/8 | 8 3/8  | 2 5/8 | 5 3/4 | 45° |   |   |   |   |   |   | 6.25         |
| 2M   | 36 |   | 1 5/8 | 5/8 | 3/4 |   | 12 3/8 | 5 1/4 | 6 3/4 | 2 5/8 | 3 1/2 | 10 7/8 | 10 1/2 | 6 | 3/4 | 4     | 10     | 3 1/4 | 6 7/8 | 45° |   |   |   |   |   |   | 9.0          |
| 3    | 36 |   | 1 5/8 | 5/8 | 3/4 |   | 12 3/8 | 5 1/4 | 6 3/4 | 2 5/8 | 3 1/2 | 10 7/8 | 10 1/2 | 6 | 3/4 | 4     | 10     | 3 1/4 | 6 7/8 | 45° |   |   |   |   |   |   | 9.0          |
| 4    | 36 |   | 1 5/8 | 5/8 | 3/4 |   | 12 3/8 | 5 1/4 | 6 3/4 | 2 5/8 | 3 1/2 | 10 7/8 | 10 1/2 | 6 | 3/4 | 4     | 10     | 3 1/4 | 6 7/8 | 45° |   |   |   |   |   |   | 9.0          |
| 5    | 48 |   | 2 1/4 | 3/4 | 1   |   | 16 1/2 | 7     | 9     | 3 1/2 | 4 5/8 | 14 1/2 | 14     | 8 | 1   | 5 3/8 | 13 1/4 | 4 1/4 | 9 1/8 | 45° |   |   |   |   |   |   | 16.0         |

**STANDARD SIGN**  
**W1-10**

WISCONSIN DEPT OF TRANSPORTATION

APPROVED *Matthew R. Rauch*  
for State Traffic Engineer

DATE 5/17/12 PLATE NO. W1-10.3

PROJECT NO: \_\_\_\_\_ HWY: \_\_\_\_\_ COUNTY: \_\_\_\_\_ SHEET NO: **E**