


NOTES

1. Sign is Type II - Type F Reflective - reference WIS DOT Standard Specification for HIGHWAY and STRUCTURE CONSTRUCTION latest edition.
2. Color:
Background - See Note 5
Message - Black
3. Message Series - D
4. Corners may be square or rounded when base material is plywood but borders shall be rounded as shown. When base material is metal, the corners and borders shall be rounded.
5. Background - R15-3 is White Type H Reflective
W10-1A is Yellow.

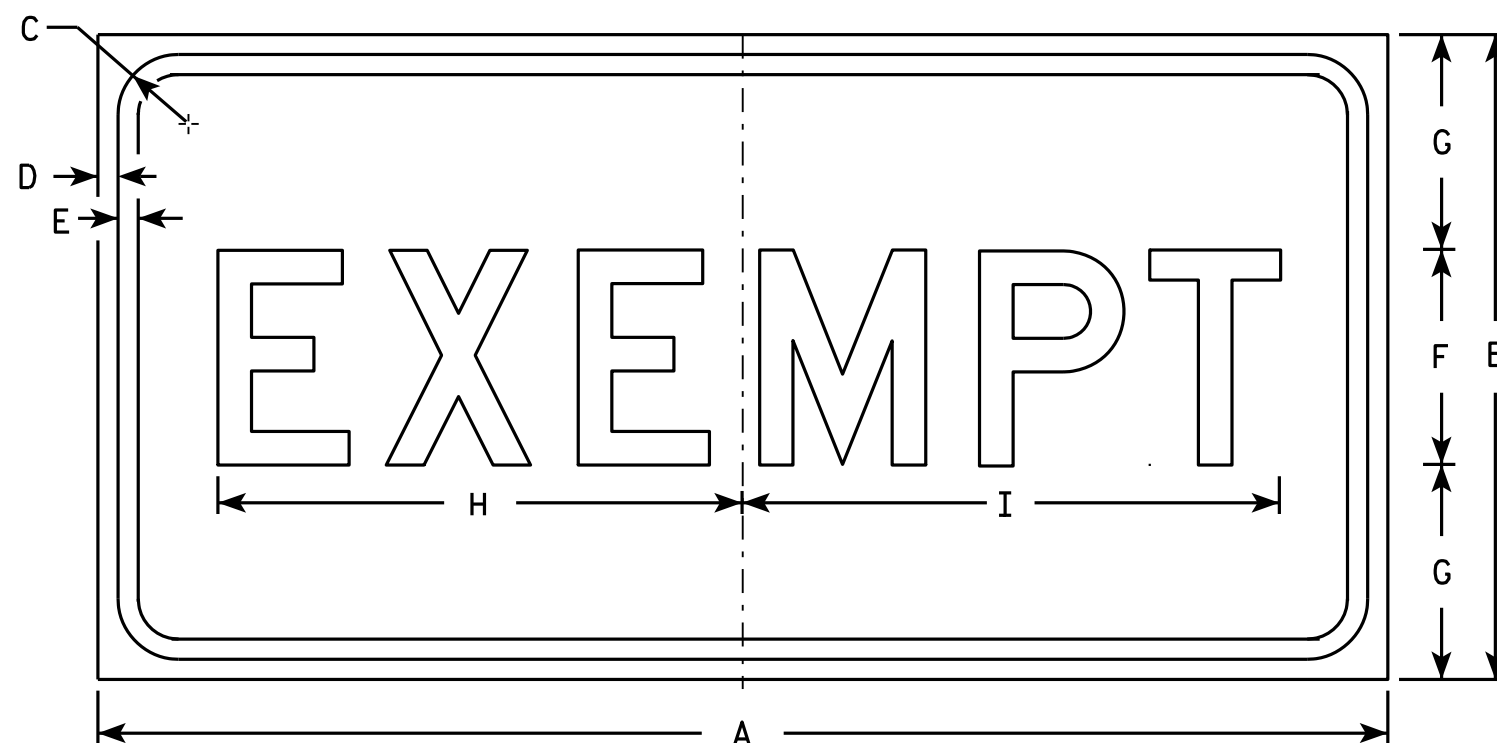

R15-3
and
W10-1A

SIZE	A	B	C	D	E	F	G	H	I	J	K	L	M	N	O	P	Q	R	S	T	U	V	W	X	Y	Z	Area sq. ft.
1																											
2S	24	12	1 1/8	3/8	3/8	4	4	9 3/4	10																		2
2M	24	12	1 1/8	3/8	3/8	4	4	9 3/4	10																		2
3																											
4																											
5																											

STANDARD SIGN
R15-3 & W10-1A

WISCONSIN DEPT OF TRANSPORTATION

APPROVED *Matthew R. Rauch*
for State Traffic Engineer

DATE 3/13/13 PLATE NO. R15-3.7

PROJECT NO: _____ HWY: _____ COUNTY: _____ SHEET NO: **E**