


NOTES

1. Sign is Type II - Type F Reflective
2. Color:
Background - Yellow
Message - Black Non - reflective
3. Message Series - D
4. Corners and borders shall be rounded.
5. Round distance to nearest whole Mile and substitute appropriate numerals and optically adjust spacing to achieve proper balance.

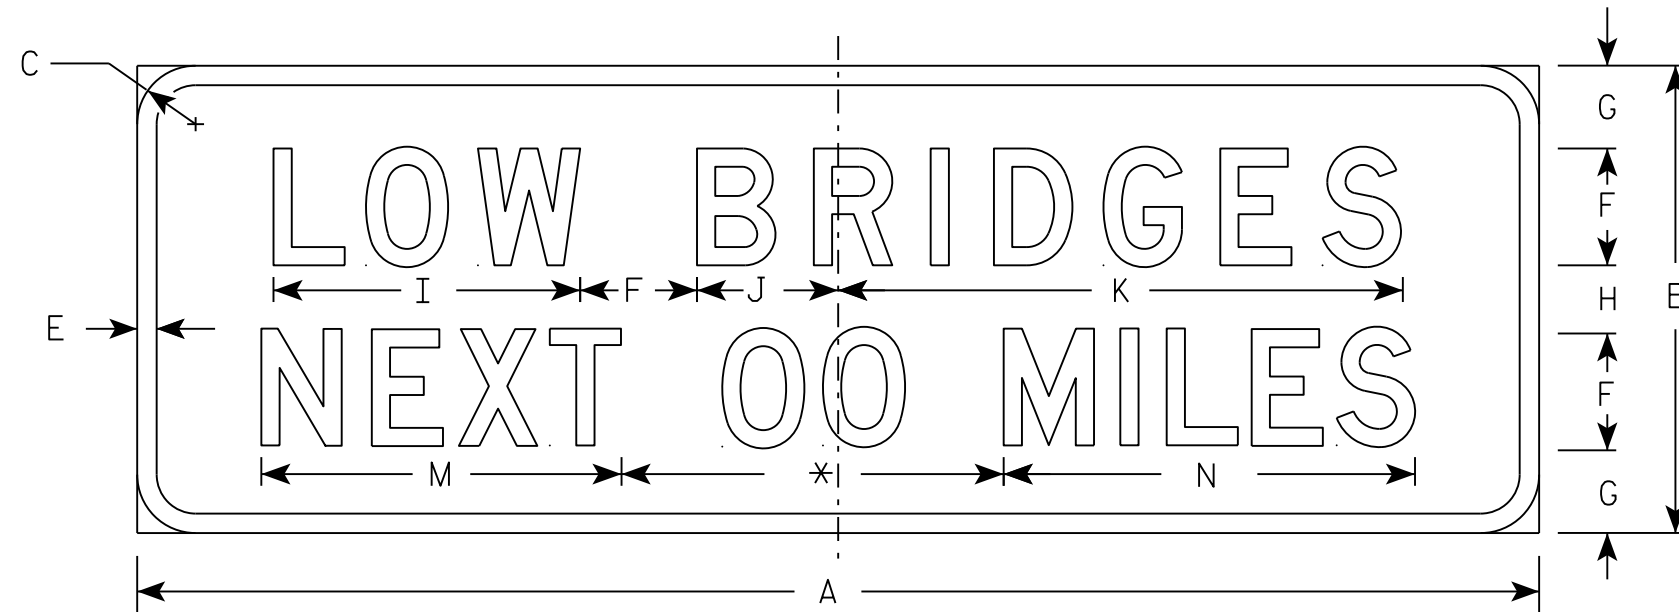

W12-50

* Varies (See Note 5)

7

7

SIZE	A	B	C	D	E	F	G	H	I	J	K	L	M	N	O	P	Q	R	S	T	U	V	W	X	Y	Z	Area sq. ft.	
1																												
2S																												
2M																												
3																												
4	144	48	6		2	12	9	6	39 1/2	14 1/2	58		37	42 1/4													48.0	
5	144	48	6		2	12	9	6	39 1/2	14 1/2	58		37	42 1/4													48.0	

STANDARD SIGN
W12-50

WISCONSIN DEPT OF TRANSPORTATION

APPROVED *Matthew R. Rauch*
for State Traffic Engineer

DATE 3/14/17 PLATE NO. W12-50.3

PROJECT NO: _____ HWY: _____ COUNTY: _____ SHEET NO: _____ **E**