


NOTES

1. Sign is Type II - Type F Reflective
2. Color:  
Background - Orange  
Message - Black
3. Message Series - See Note 5
4. Corners may be square or rounded when base material is plywood but borders shall be rounded as shown. When base material is metal, the corners and borders shall be rounded.
5. Line one is Series E. Line two is a Special Graphic Series and Lines three and four are Series D.

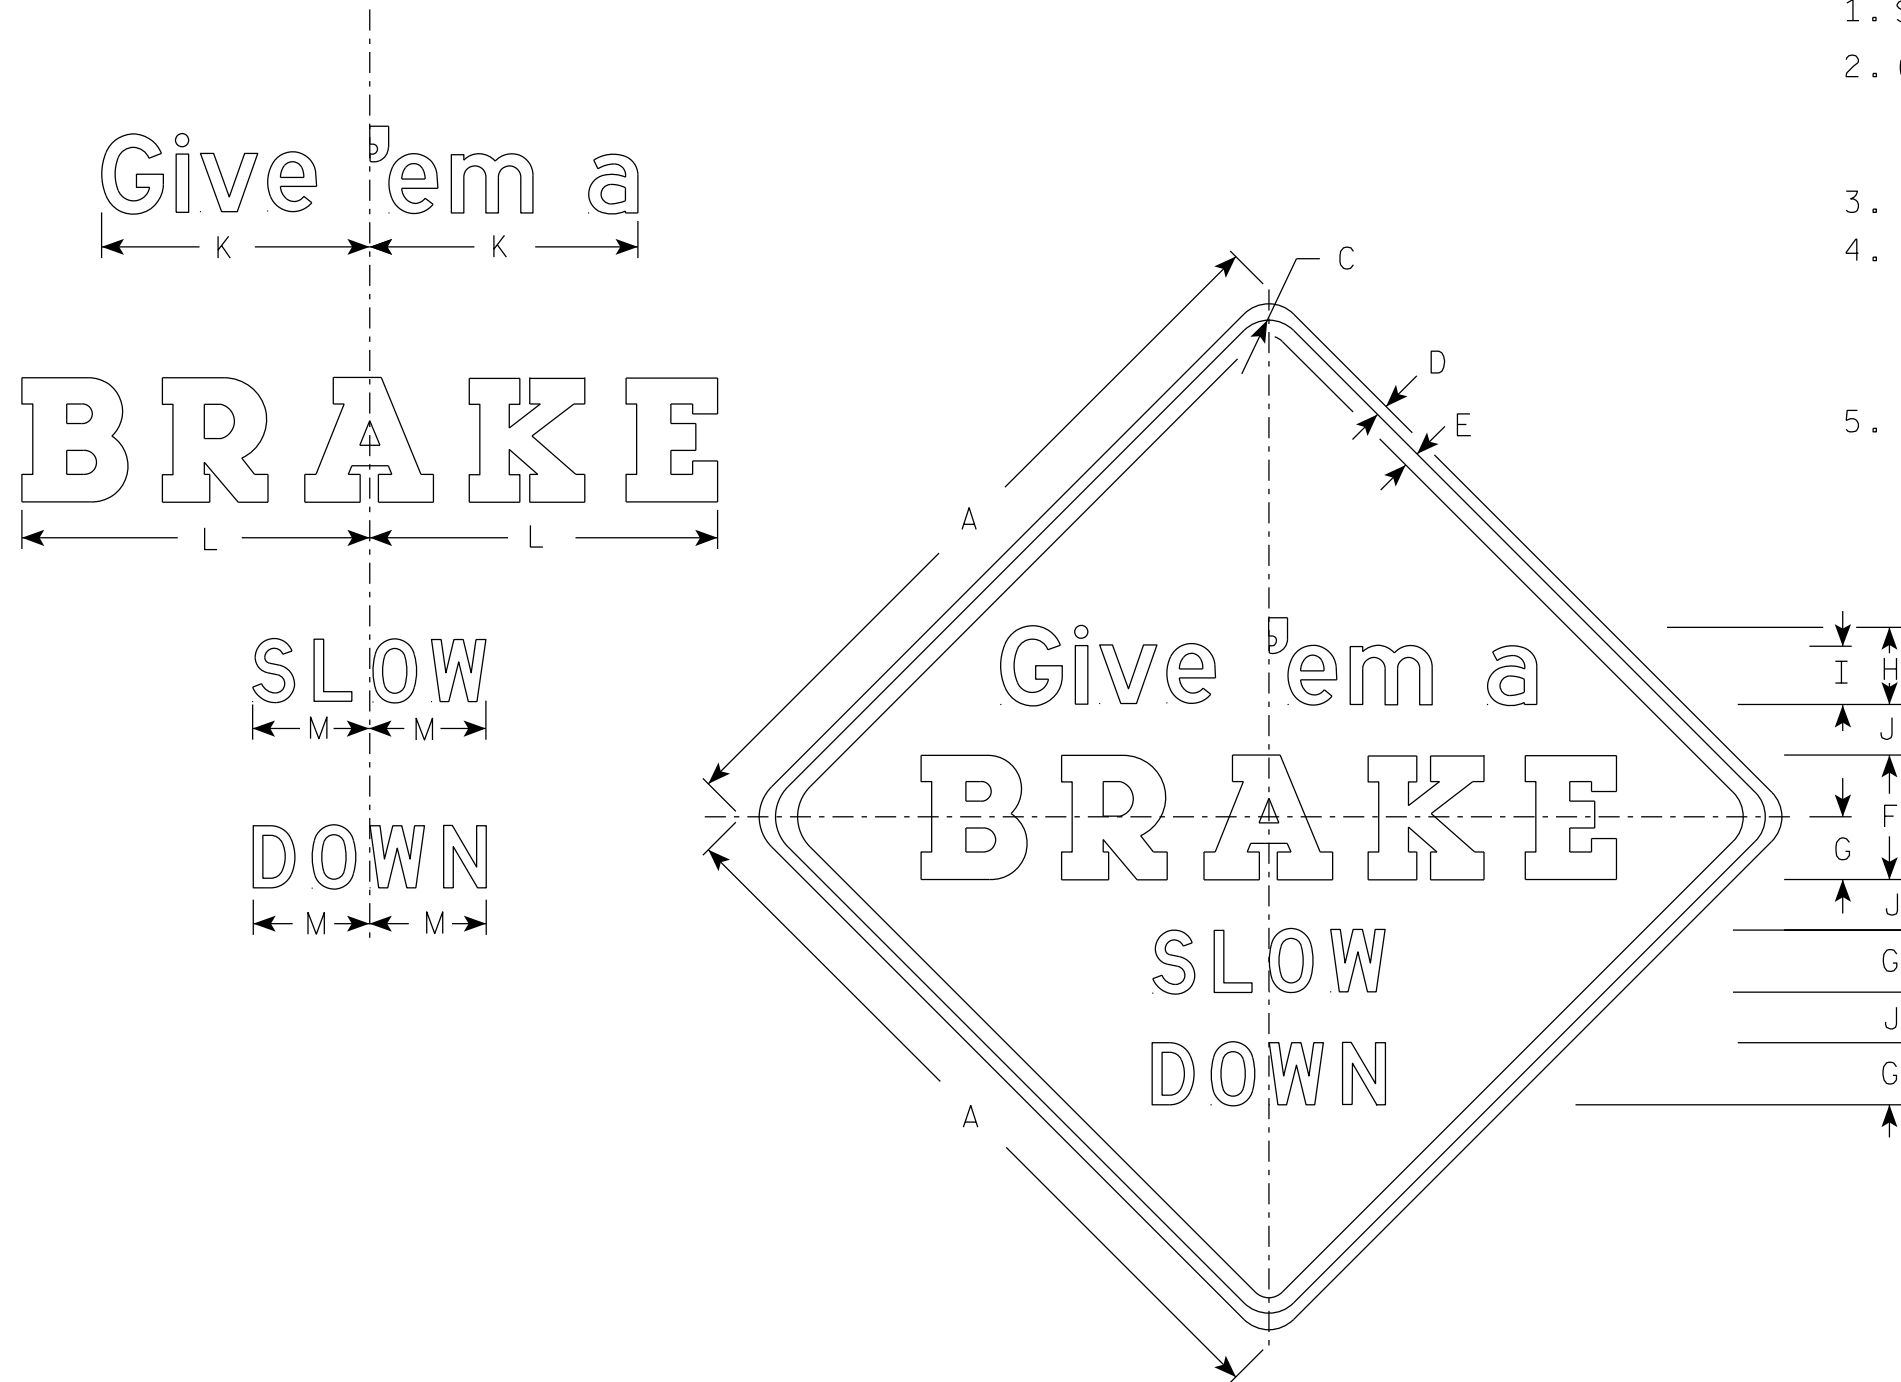

W21-60

SIZE	A	B	C	D	E	F	G	H	I	J	K	L	M	N	O	P	Q	R	S	T	U	V	W	X	Y	Z	Area sq. ft.
1	36		1 5/8	5/8	3/4	6	3	3 3/4	2 3/4	2 1/2	13	16 3/4	5 1/2														9.0
2S	48		2 1/4	3/4	1	8	4	5	3 3/4	3 1/4	17 1/4	22 3/8	7 1/2														16.0
2M	48		2 1/4	3/4	1	8	4	5	3 3/4	3 1/4	17 1/4	22 3/8	7 1/2														16.0
3	48		2 1/4	3/4	1	8	4	5	3 3/4	3 1/4	17 1/4	22 3/8	7 1/2														16.0
4	48		2 1/4	3/4	1	8	4	5	3 3/4	3 1/4	17 1/4	22 3/8	7 1/2														16.0
5	48		2 1/4	3/4	1	8	4	5	3 3/4	3 1/4	17 1/4	22 3/8	7 1/2														16.0

STANDARD SIGN  
W21-60

WISCONSIN DEPT OF TRANSPORTATION

APPROVED *Matthew R. Rauch*  
For State Traffic Engineer

DATE 4/30/2020 PLATE NO. W21-60.5

7

7