


NOTES

1. Sign is Type II - Reflective - reference WIS DOT Standard Specification for HIGHWAY and STRUCTURE CONSTRUCTION latest edition.
2. Color:
Background - White
Message - Black
3. Message Series - D

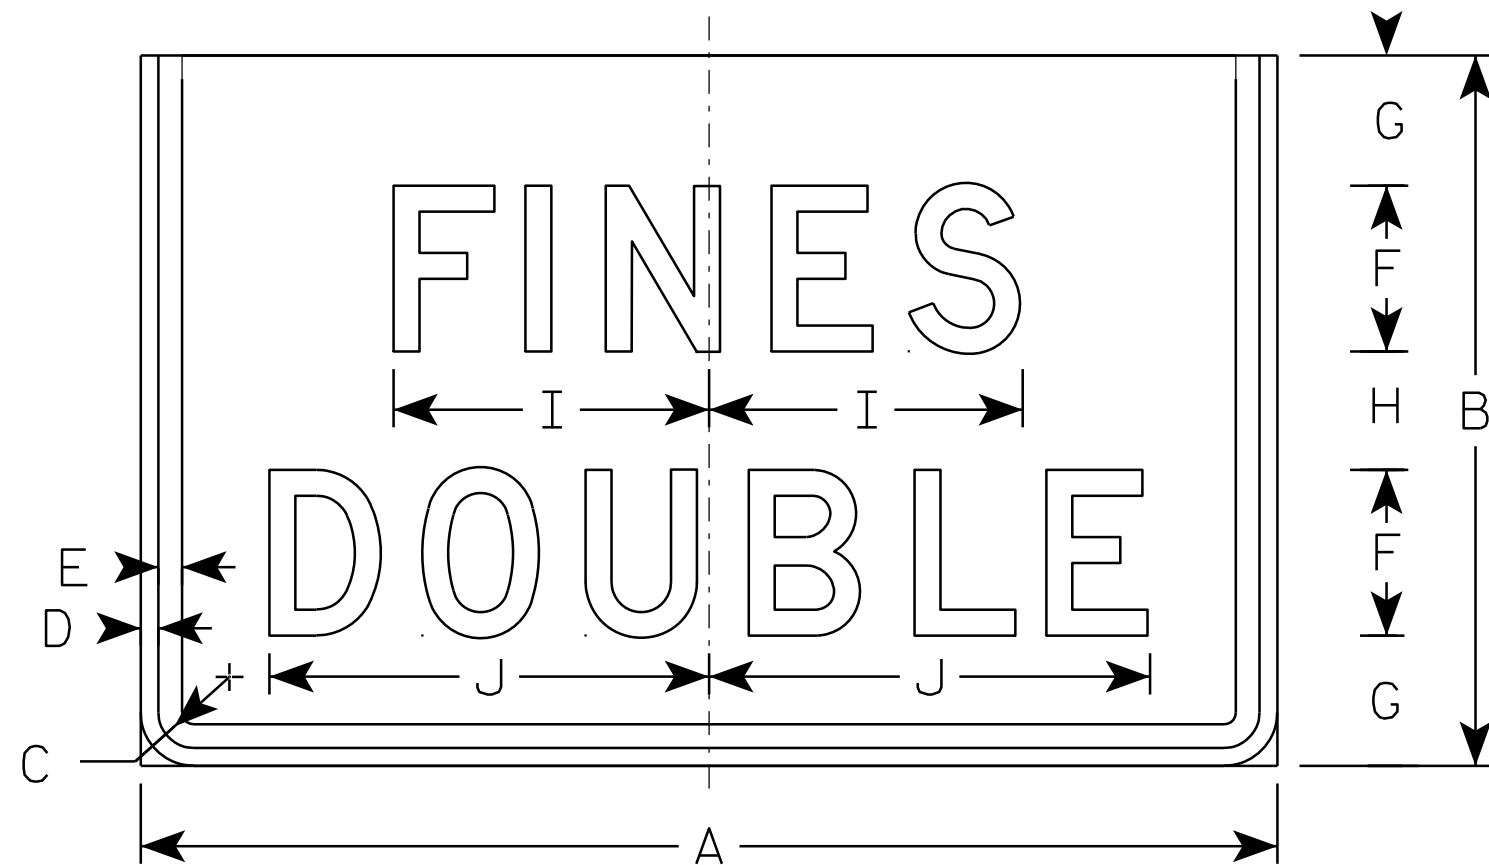

W21-62R

7

7

SIZE	A	B	C	D	E	F	G	H	I	J	K	L	M	N	O	P	Q	R	S	T	U	V	W	X	Y	Z	Area sq. ft.
1																											
2S	48	30	2 1/4	3/4	1	7	5 1/2	5	13 1/4	18 5/8																	10.0
2M	48	30	2 1/4	3/4	1	7	5 1/2	5	13 1/4	18 5/8																	10.0
3																											
4																											
5																											

STANDARD SIGN
W21-62R

WISCONSIN DEPT OF TRANSPORTATION

APPROVED *Matthew R. Rauch*
For State Traffic Engineer

DATE 3/21/11 PLATE NO. W21-62R.2

PROJECT NO: _____ HWY: _____ COUNTY: _____ SHEET NO: _____ E