


NOTES

1. Sign is Type II - Type F Reflective
2. Color:
Background - Orange
Message - Black
3. Message Series - C
4. Corners may be square or rounded when base material is plywood but borders shall be rounded as shown. When base material is metal, the corners and borders shall be rounded.

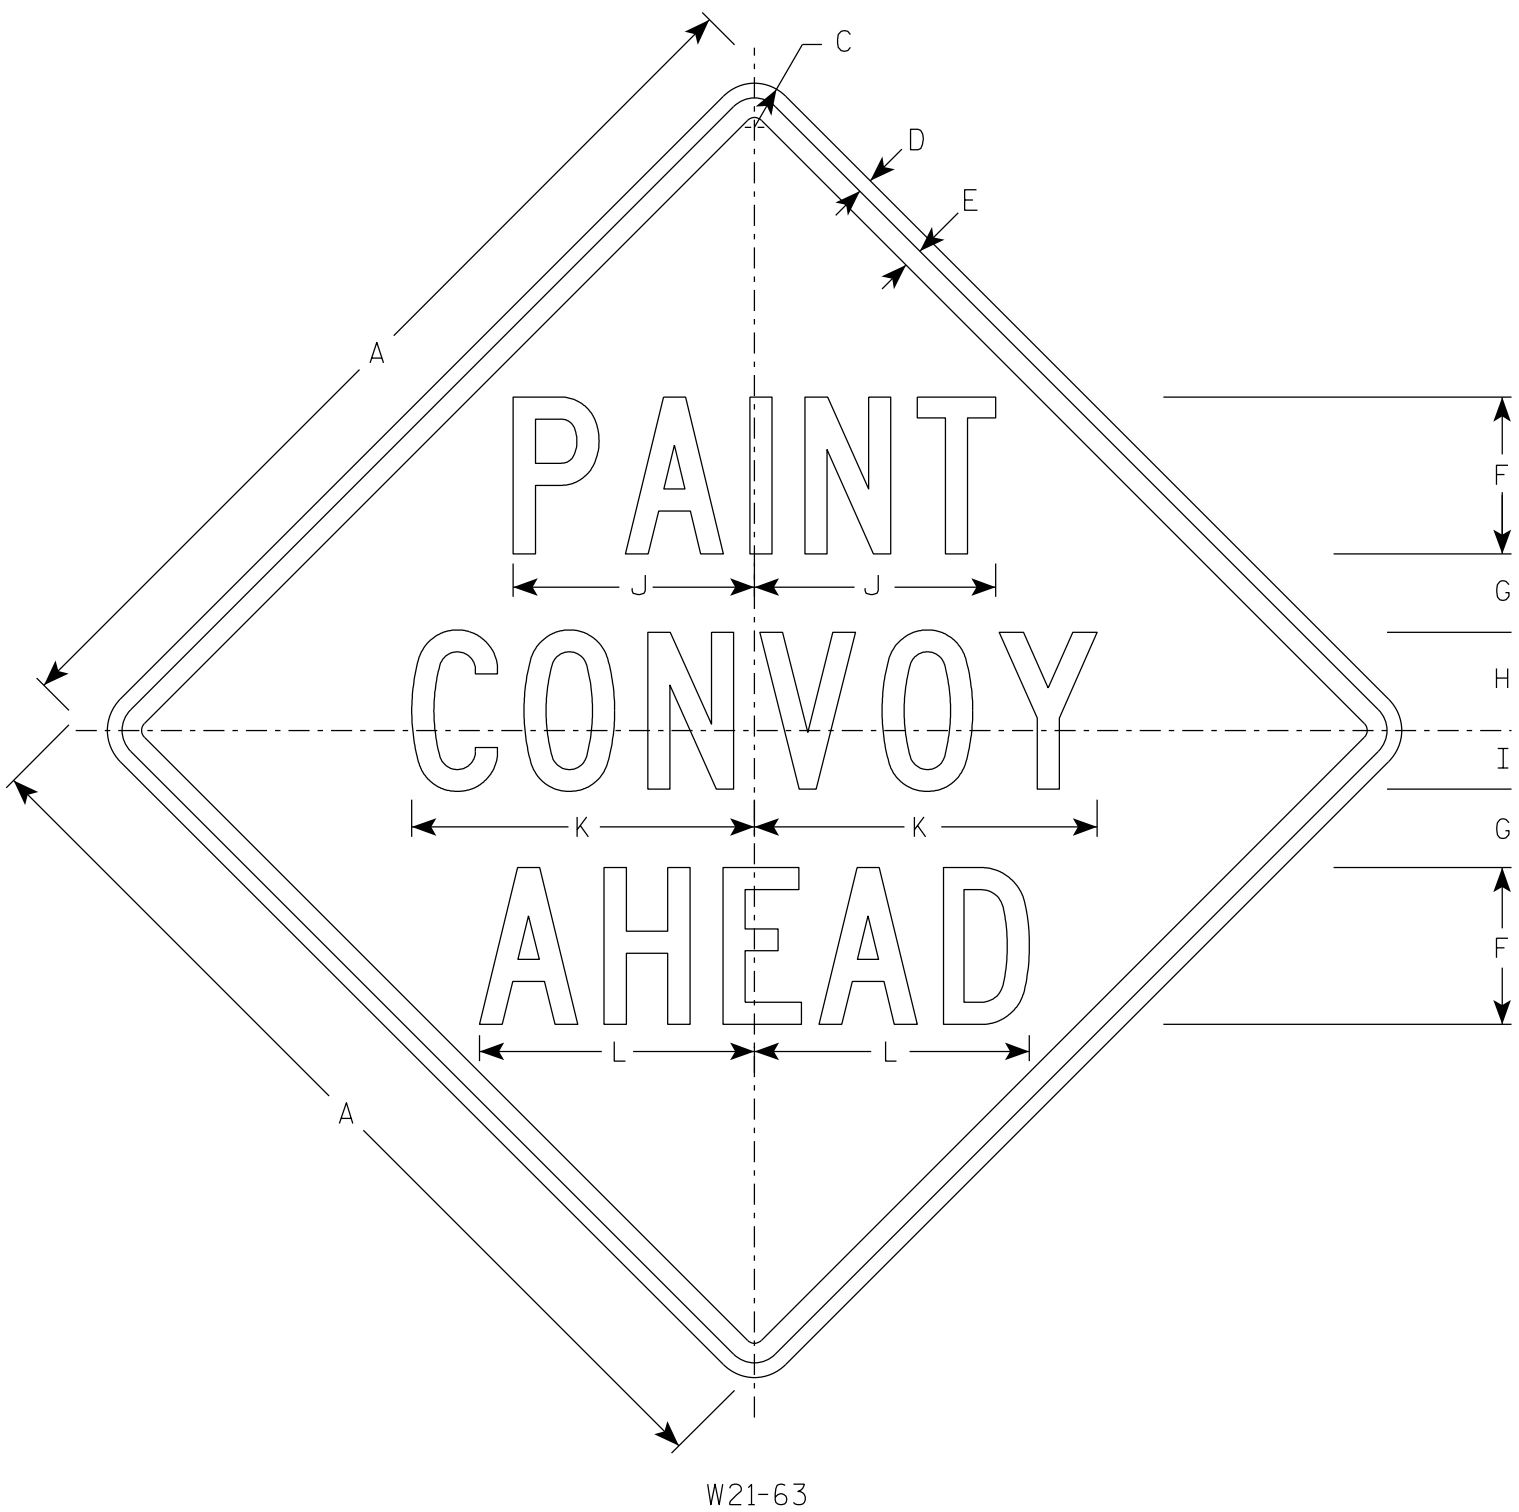

7

7

SIZE	A	B	C	D	E	F	G	H	I	J	K	L	M	N	O	P	Q	R	S	T	U	V	W	X	Y	Z	Area sq. ft.
1	36		1 5/8	5/8	3/4	6	3	4	2	9 1/4	13 1/8	10 1/2															9.0
2S	48		2 1/4	3/4	1	8	4	5	3	12 1/4	17 1/2	14															16.0
2M	48		2 1/4	3/4	1	8	4	5	3	12 1/4	17 1/2	14															16.0
3	48		2 1/4	3/4	1	8	4	5	3	12 1/4	17 1/2	14															16.0
4	48		2 1/4	3/4	1	8	4	5	3	12 1/4	17 1/2	14															16.0
5	48		2 1/4	3/4	1	8	4	5	3	12 1/4	17 1/2	14															16.0

STANDARD SIGN
W21-63

WISCONSIN DEPT OF TRANSPORTATION

APPROVED *Matthew R. Rauch*
for State Traffic Engineer

DATE 4/30/2020 PLATE NO. W21-63.4

PROJECT NO: _____ HWY: _____ COUNTY: _____ SHEET NO: _____ **E**