



NOTES

1. Sign is Type II - Type F Reflective
2. Color:
Background - Orange
Message - Black
3. Message Series - C

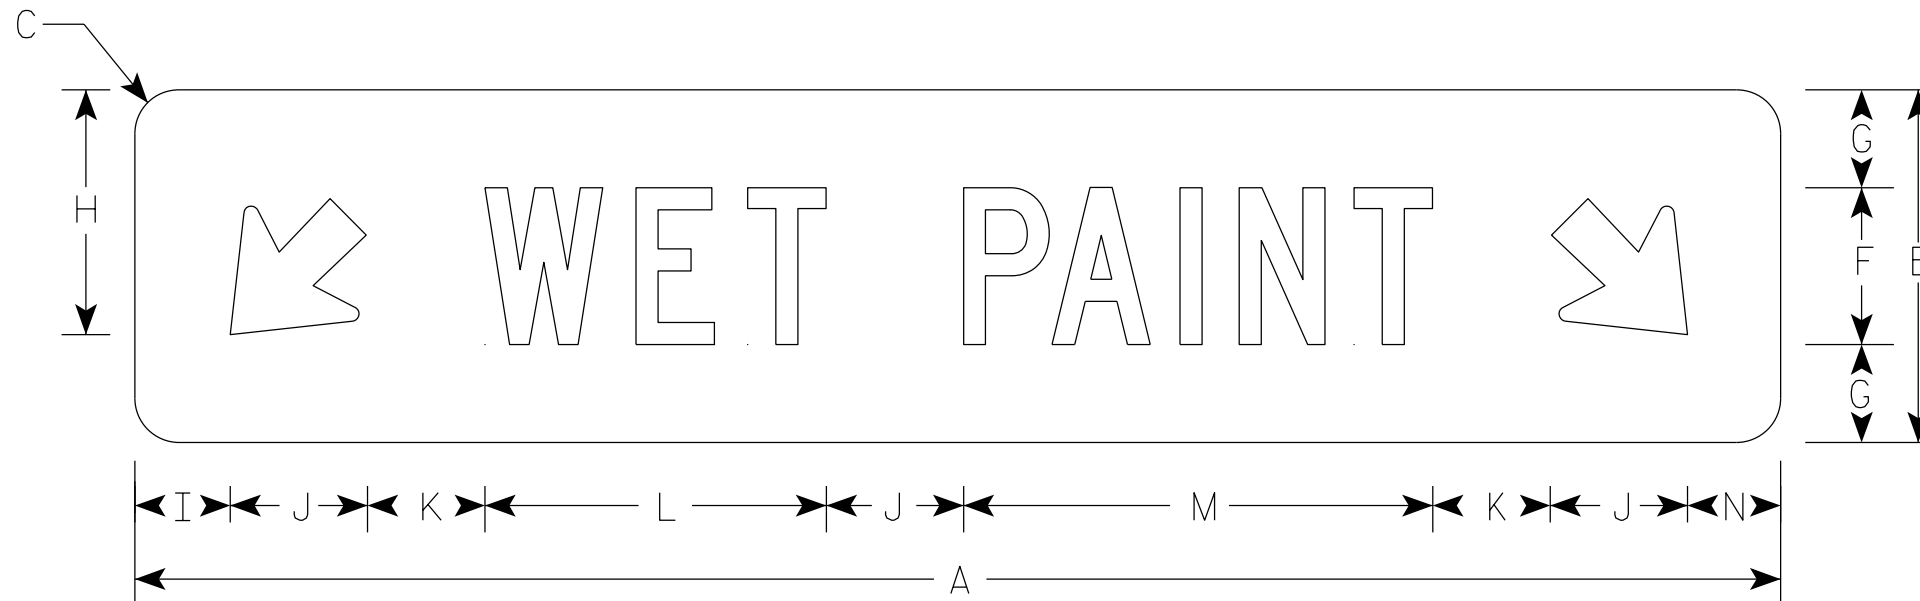

W21-64A

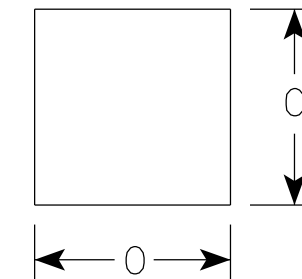

Use .040 aluminum to cover non-applicable arrow

SIZE	A	B	C	D	E	F	G	H	I	J	K	L	M	N	O	P	Q	R	S	T	U	V	W	X	Y	Z	Area sq. ft.
1																											
2	72	18	2 1/4			8	5	12 1/2	4 7/8	7	6	17 3/8	24	4 3/4	12												9.0
3																											
4																											
5																											

STANDARD SIGN
W21-64A

WISCONSIN DEPT OF TRANSPORTATION

APPROVED *Matthew R Rauch*
for State Traffic Engineer

DATE 7/27/2020 PLATE NO. W21-64A.1

PROJECT NO: _____ HWY: _____ COUNTY: _____ SHEET NO: **E**