


NOTES

1. Sign is Type II - Type F Reflective
2. Color:
Background - Orange
Message - Black
3. Message Series - C

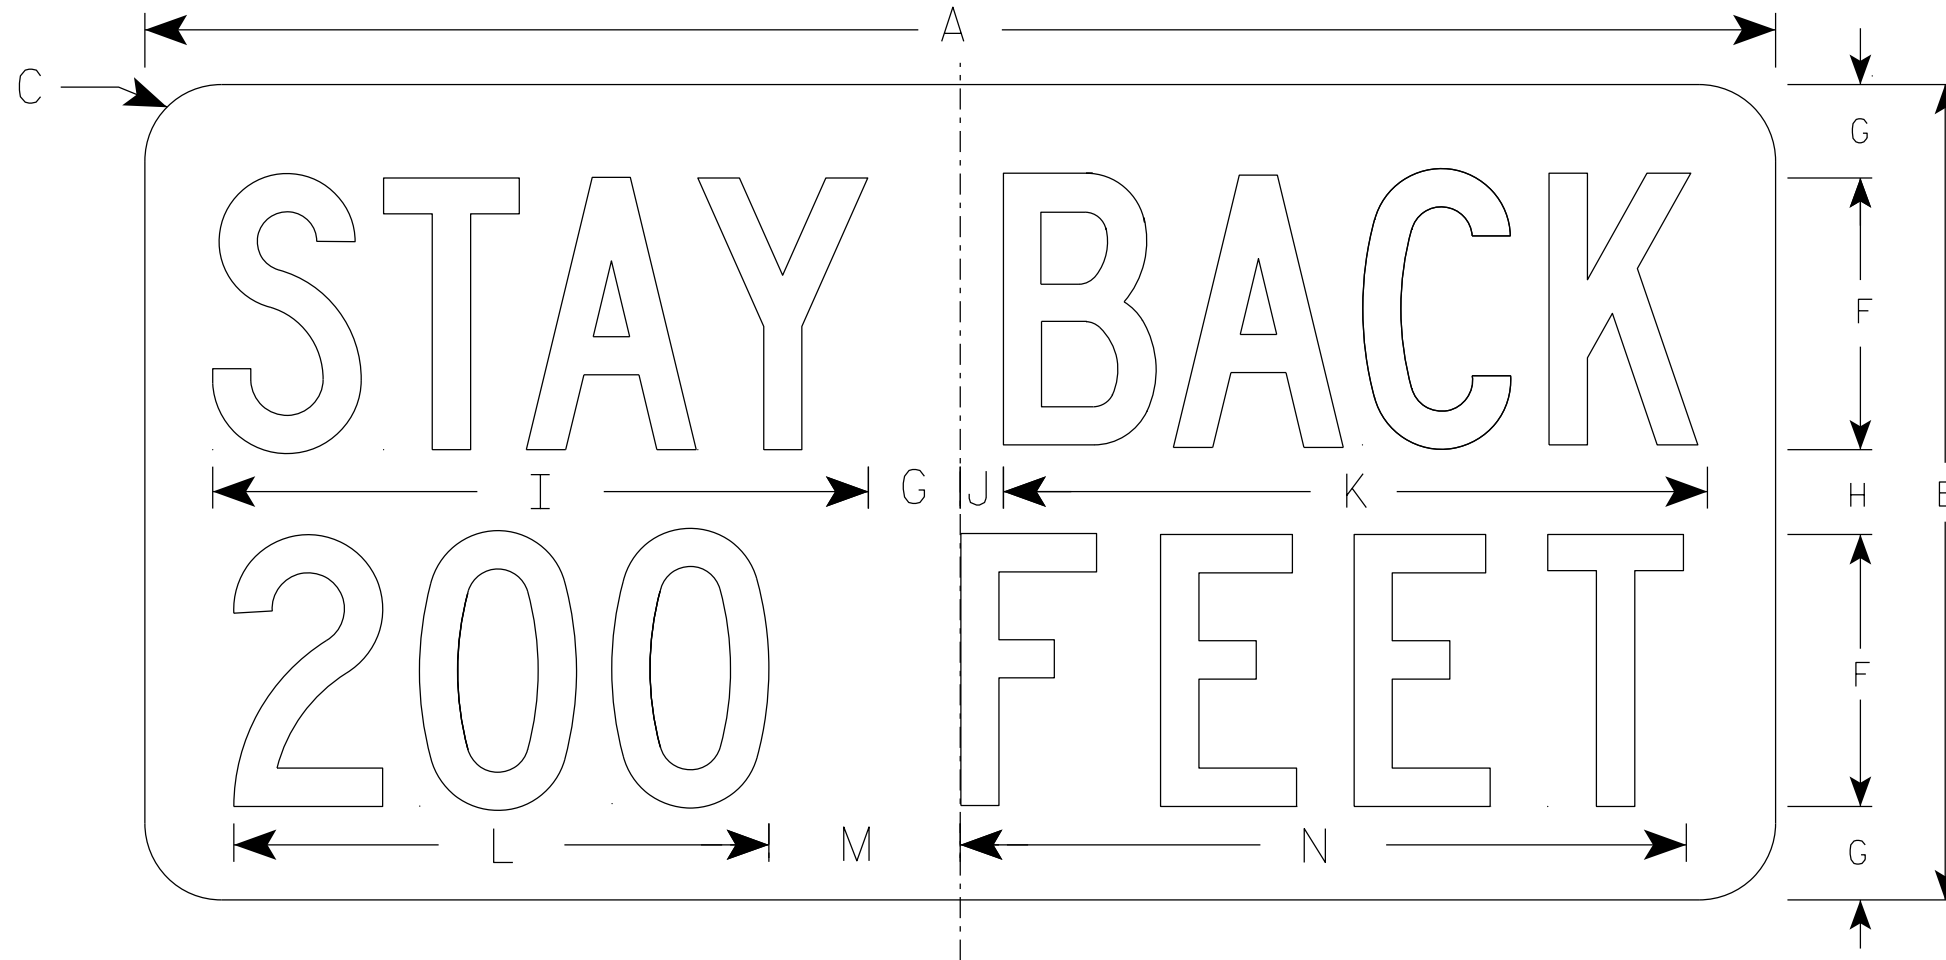

W21-68

7

7

SIZE	A	B	C	D	E	F	G	H	I	J	K	L	M	N	O	P	Q	R	S	T	U	V	W	X	Y	Z	Area sq. ft.
1																											
2	48	24	2 1/4			8	2 3/4	2 1/2	19 1/4	1 1/4	20 3/4	15 3/4	5 5/8	21 3/8													8.0
3																											
4																											
5																											

STANDARD SIGN
W21-68

WISCONSIN DEPT OF TRANSPORTATION

APPROVED *Matthew R Rauch*
for State Traffic Engineer

DATE 7/27/2020 PLATE NO. W21-68.1

PROJECT NO: _____ HWY: _____ COUNTY: _____ SHEET NO: **E**