


TRAFFIC FROM LEFT

W4-4AL

NOTES

1. Sign is Type II - Type F Reflective - reference WIS DOT Standard Specification for HIGHWAY and STRUCTURE CONSTRUCTION latest edition.
2. Color:
Background - Yellow
Message - Black
3. Message Series - B
4. Corners may be square or rounded when base material is plywood but borders shall be rounded as shown. When base material is metal, the corners and borders shall be rounded.

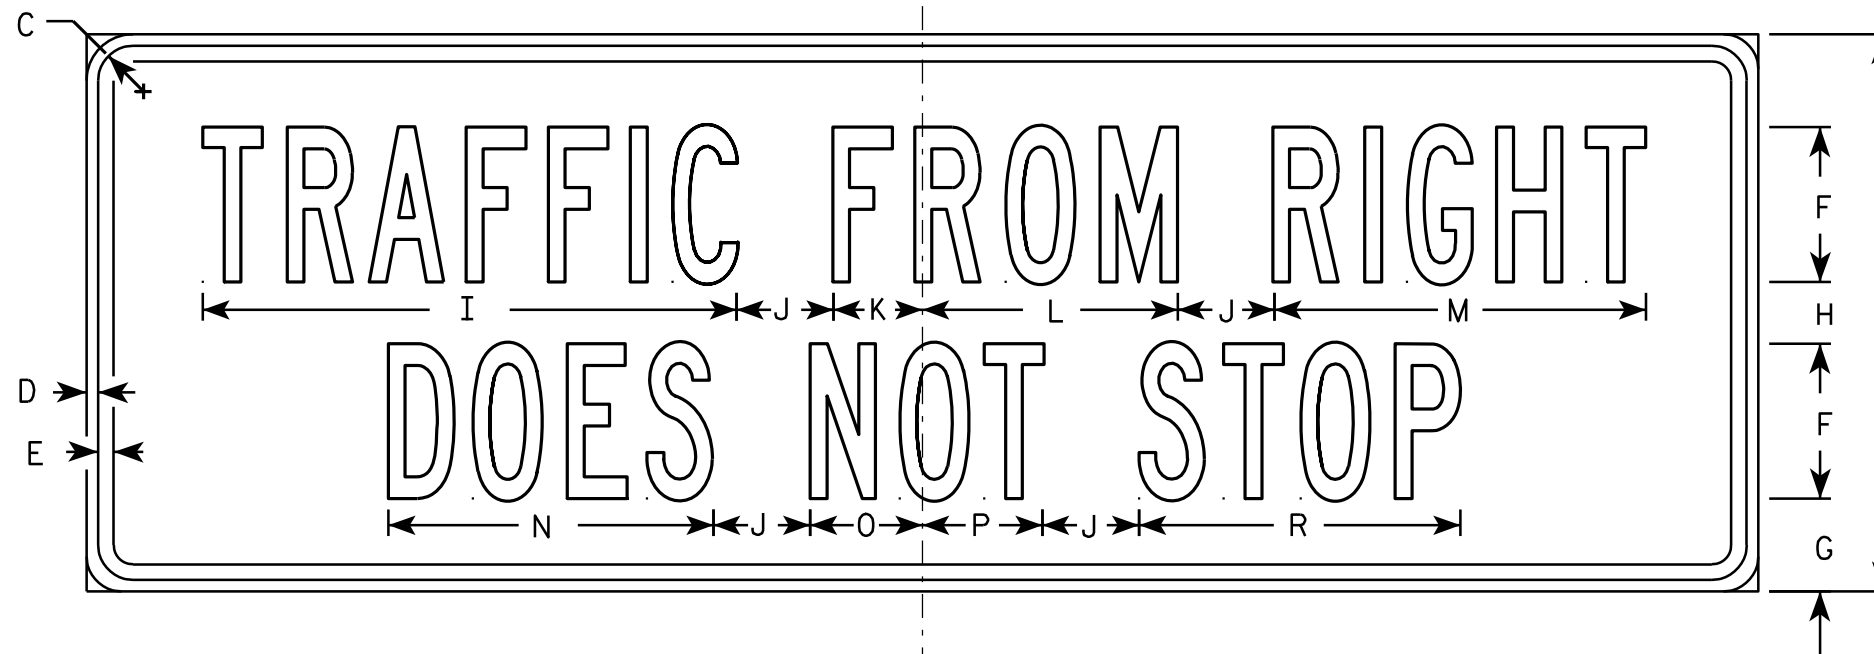

W4-4AR

7

7

SIZE	A	B	C	D	E	F	G	H	I	J	K	L	M	N	O	P	Q	R	S	T	U	V	W	X	Y	Z	Area sq. ft.
1																											
2S	30	12	1 1/8	3/8	3/8	3	2 1/4	1 1/2	10 3/8	1 1/2	1 3/4	4 7/8	7 1/4	6 1/4	2 1/4	2 1/4		6 1/4	1	5 5/8	5 3/4						2.5
2M	30	12	1 1/8	3/8	3/8	3	2 1/4	1 1/2	10 3/8	1 1/2	1 3/4	4 7/8	7 1/4	6 1/4	2 1/4	2 1/4		6 1/4	1	5 5/8	5 3/4						2.5
3	42	15	1 1/8	3/8	1/2	4	2 5/8	1 3/4	13 7/8	2 3/8	2 1/8	6 3/4	9 3/4	8 3/8	2 3/4	3 3/8		8 3/8	1 1/8	7 3/4	7 3/4						4.4
4	54	18	1 1/8	3/8	1/2	5	3	2	17 1/4	3 1/8	2 7/8	8 1/4	12	10 1/2	3 5/8	3 7/8		10 3/8	1 3/4	9 3/8	9 5/8						6.8
5																											

STANDARD SIGN
W4-4AL & W4-4AR

WISCONSIN DEPT OF TRANSPORTATION

APPROVED *Matthew R. Rauch*
for State Traffic Engineer

DATE 03/12/13 PLATE NO. W4-4A.2

PROJECT NO: _____ HWY: _____ COUNTY: _____ SHEET NO: _____ E