


NOTES

1. Sign is Type II - Type F Reflective
2. Color:  
Background - Yellow  
Message - Black
3. Message Series - D
4. Round distance to nearest whole Mile and substitute appropriate numerals and optically adjust spacing to achieve proper balance.

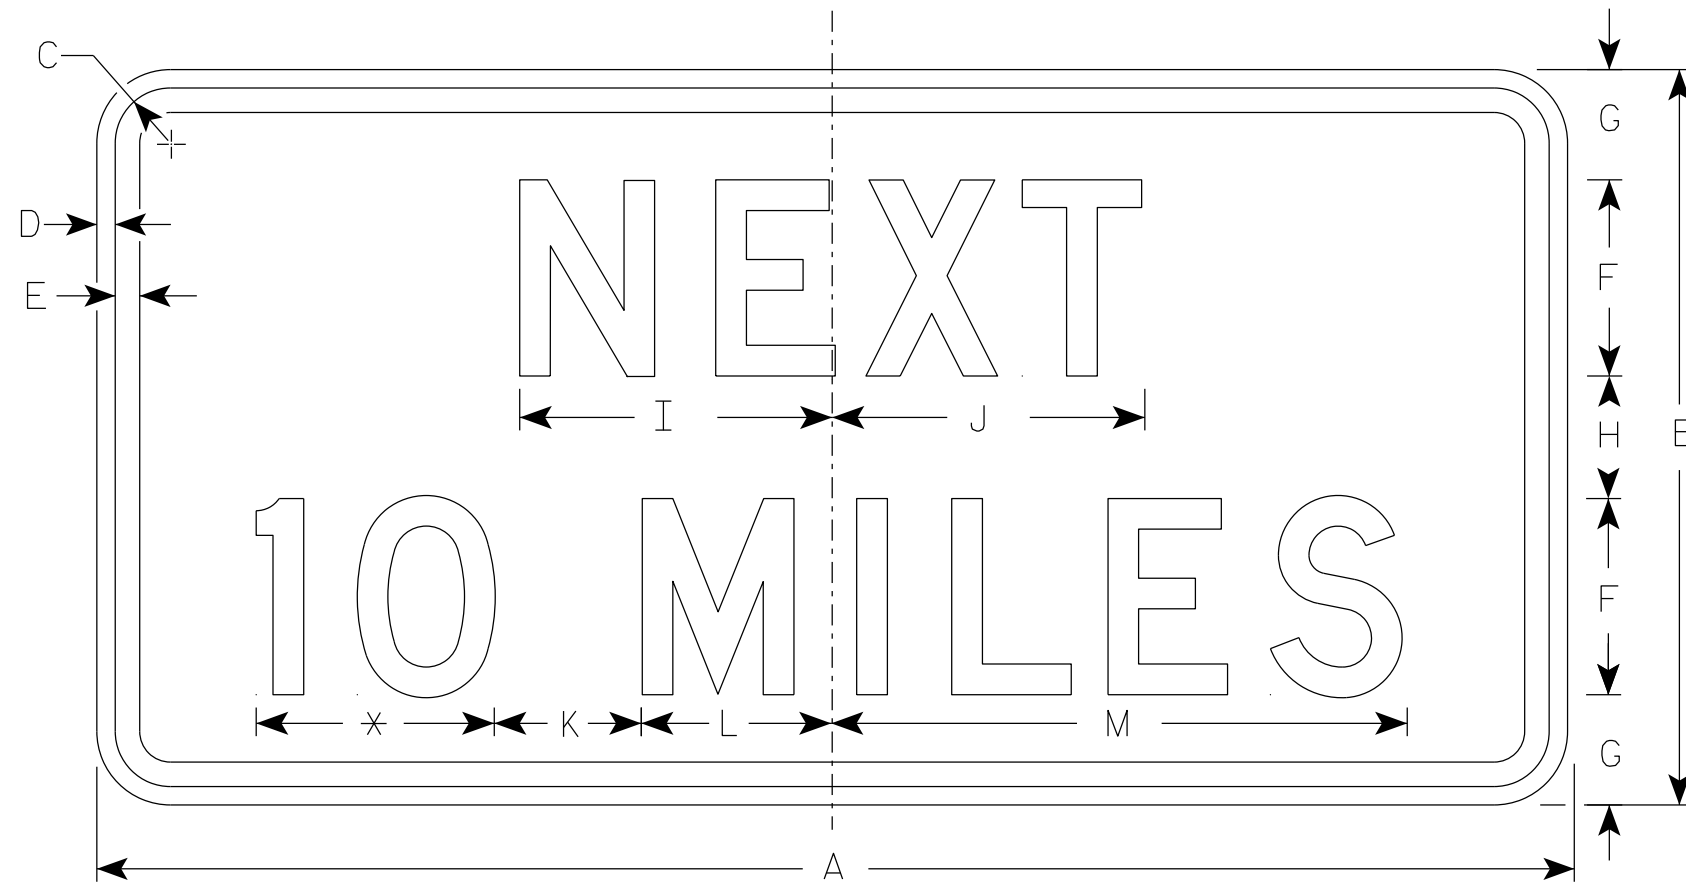

W57-51

\* See note 5

7

7

SIZE	A	B	C	D	E	F	G	H	I	J	K	L	M	N	O	P	Q	R	S	T	U	V	W	X	Y	Z	Area sq. ft.
1	24	12	1 1/8	3/8	3/8	3	2 1/4	1 1/2	5	5 1/8	3	2 3/4	9 5/8														2.0
2S	30	15	1 1/8	3/8	1/2	4	2 1/2	2	6 3/8	6 3/8	3	3 7/8	11 3/4														3.13
2M	36	18	1 1/8	3/8	1/2	5	2 3/4	2 1/2	7 7/8	8	5	4 1/8	15 3/8														4.5
3	36	18	1 1/8	3/8	1/2	5	2 3/4	2 1/2	7 7/8	8	5	4 1/8	15 3/8														4.5
4	48	24	1 3/8	1/2	5/8	6	4	4	10	10 1/8	6	5 5/8	19														8.0
5	48	24	1 3/8	1/2	5/8	6	4	4	10	10 1/8	6	5 5/8	19														8.0

STANDARD SIGN  
W57-51

WISCONSIN DEPT OF TRANSPORTATION

APPROVED *Matthew R. Rauch*  
For State Traffic Engineer

DATE 5/1/19 PLATE NO. W57-51.11

PROJECT NO: \_\_\_\_\_ HWY: \_\_\_\_\_ COUNTY: \_\_\_\_\_ SHEET NO: **E**