


NOTES

1. Sign is Type II - Type F Reflective
2. Color:  
Background - Yellow  
Message - Black Non - reflective
3. Message Series - D
4. Corners and borders shall be rounded.
5. Round distance to nearest whole Mile and substitute appropriate numerals and optically adjust spacing to achieve proper balance.

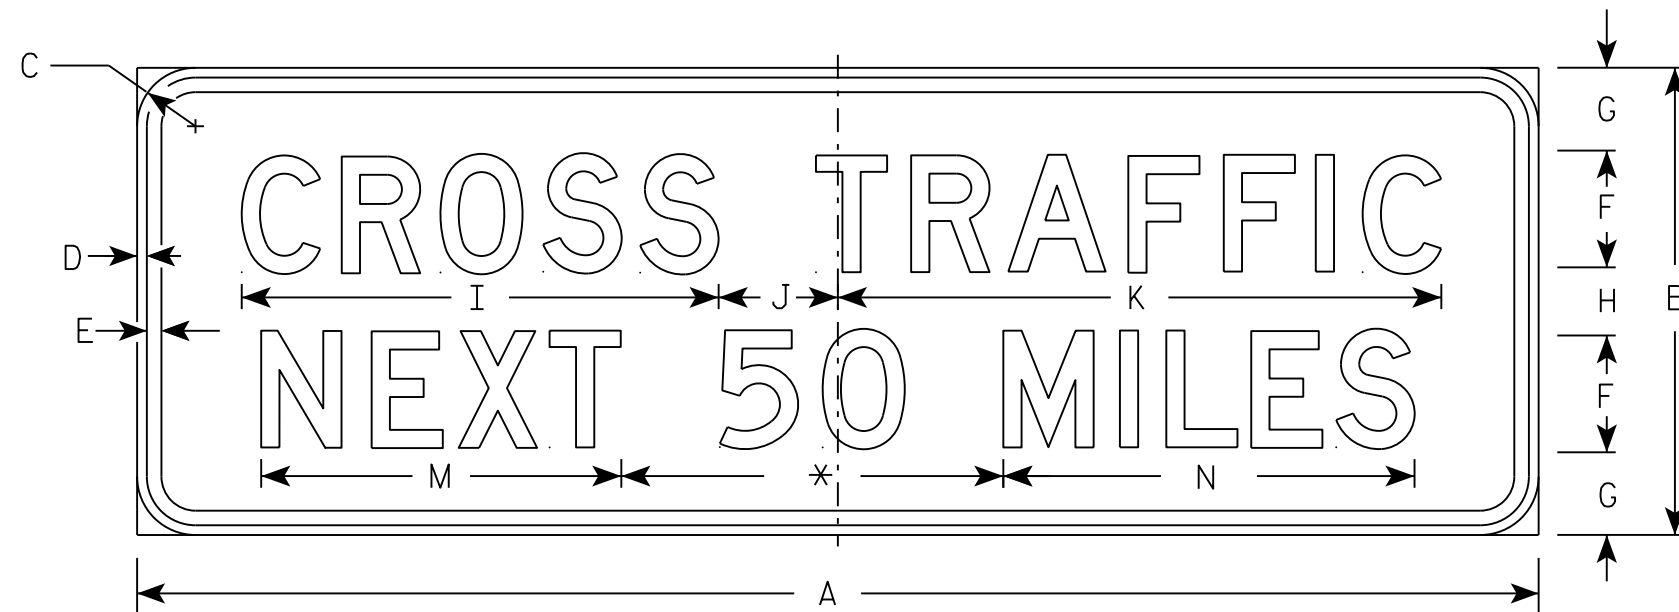

W6-53

\* Varies (See Note 5)

7

7

SIZE	A	B	C	D	E	F	G	H	I	J	K	L	M	N	O	P	Q	R	S	T	U	V	W	X	Y	Z	Area sq. ft.
1																											
2S																											
2M																											
3																											
4	144	48	6	1	1 1/2	12	9	6	49	12 1/4	62		37	42 1/4													48.0
5																											

STANDARD SIGN  
W6-53

WISCONSIN DEPT OF TRANSPORTATION

APPROVED *Matthew R. Rauch*  
For State Traffic Engineer

DATE 3/14/17 PLATE NO. W6-53.7

PROJECT NO: \_\_\_\_\_ HWY: \_\_\_\_\_ COUNTY: \_\_\_\_\_ SHEET NO: \_\_\_\_\_ **E**