


NOTES

1. Sign is Type II - Type F Reflective
2. Color:  
Background - Yellow  
Message - Black
3. Message Series - C

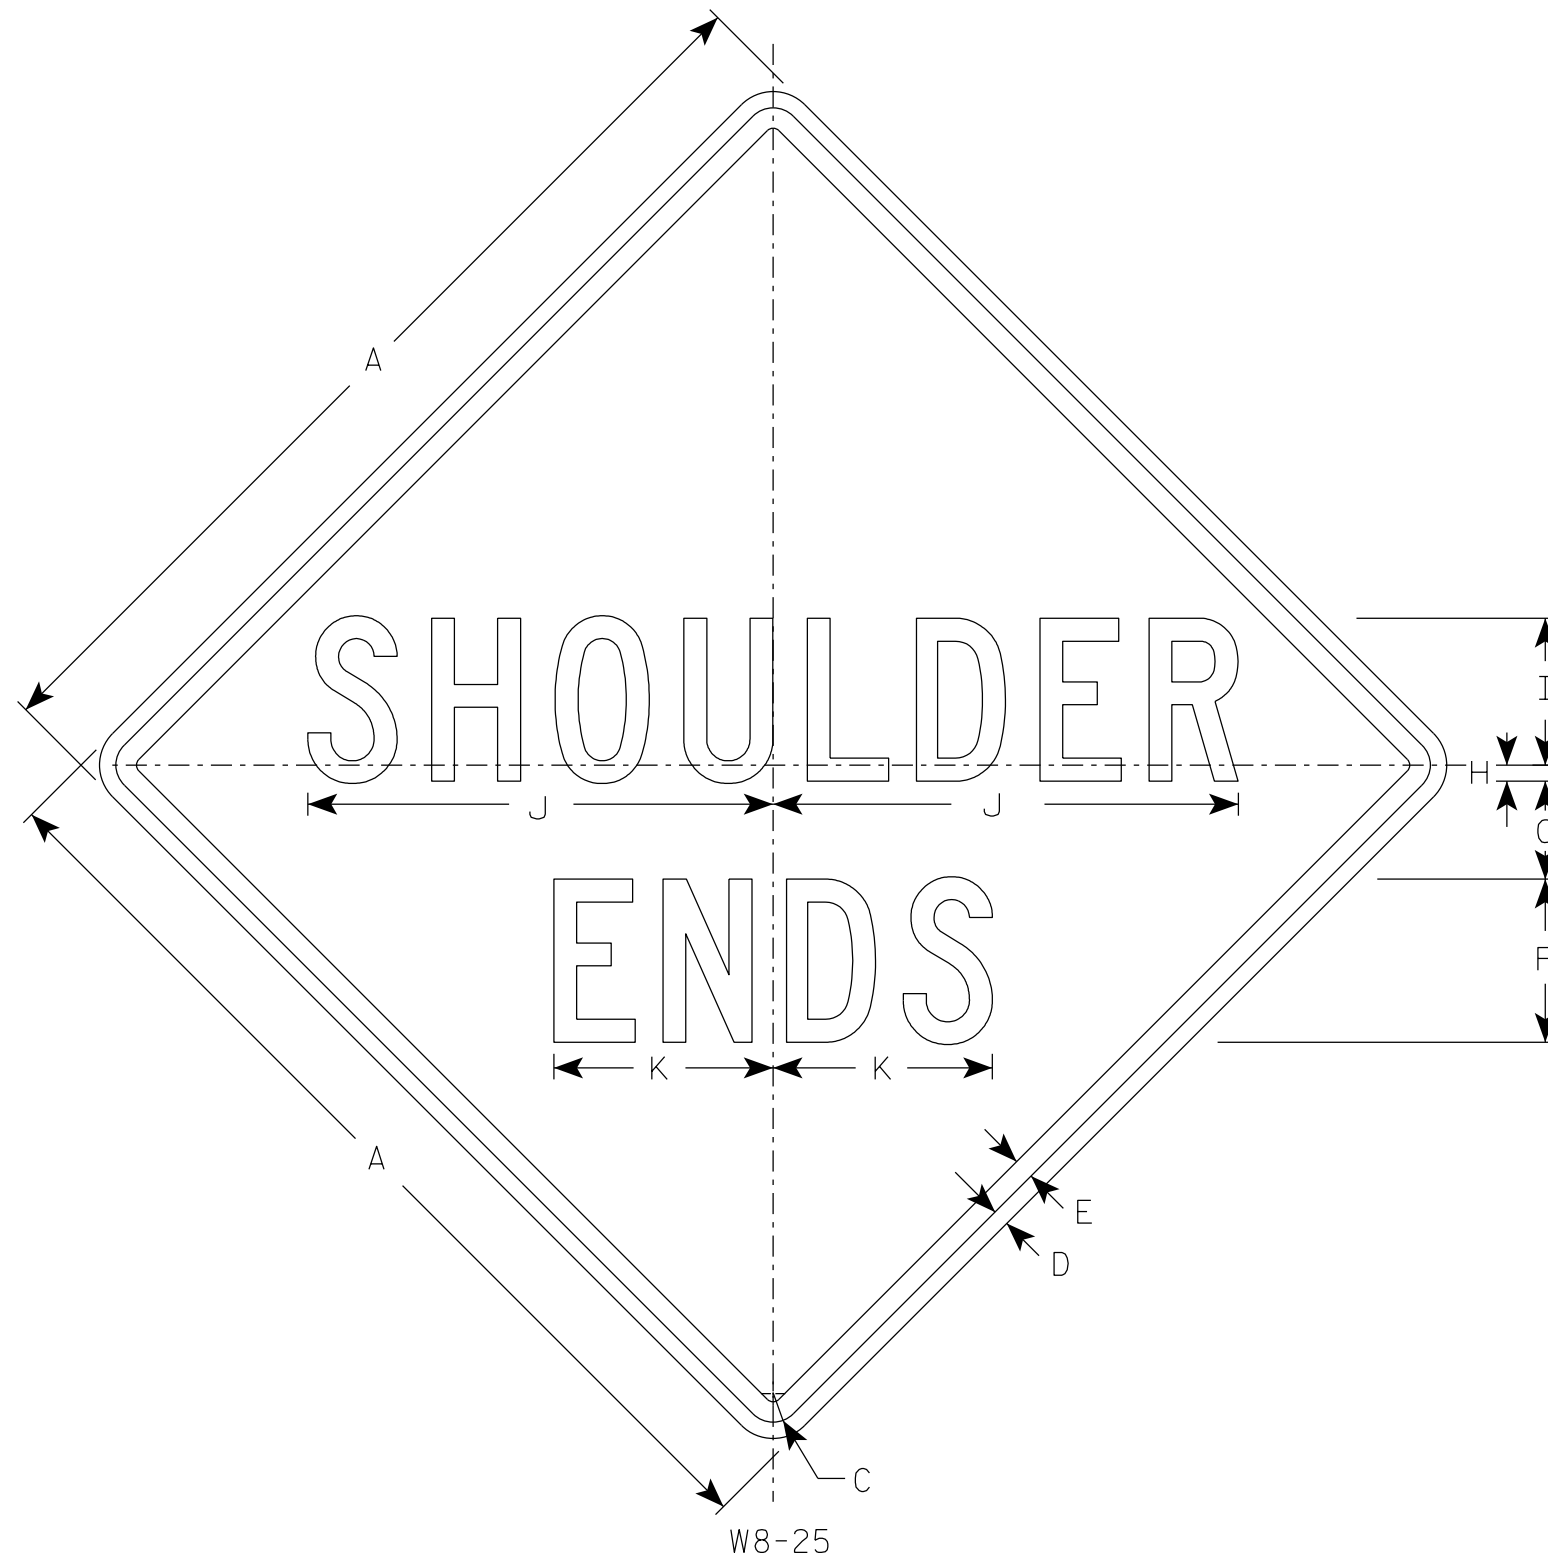

SIZE	A	B	C	D	E	F	G	H	I	J	K	L	M	N	O	P	Q	R	S	T	U	V	W	X	Y	Z	Area sq. ft.
1	30		1 3/8	1/2	5/8	5	3	1/2	4 1/2	14 1/4	6 3/4																6.25
2S	36		1 5/8	5/8	3/4	6	3 1/2	1/2	5 1/2	17 1/8	8 1/8																9.0
2M	36		1 5/8	5/8	3/4	6	3 1/2	1/2	5 1/2	17 1/8	8 1/8																9.0
3	36		1 5/8	5/8	3/4	6	3 1/2	1/2	5 1/2	17 1/8	8 1/8																9.0
4	36		1 5/8	5/8	3/4	6	3 1/2	1/2	5 1/2	17 1/8	8 1/8																9.0
5	48		2 1/4	3/4	1	8	4	1/2	7 1/2	22 3/4	10 3/4																16.0

STANDARD SIGN  
W8-25

WISCONSIN DEPT OF TRANSPORTATION

APPROVED *Matthew R Rauch*  
for State Traffic Engineer

DATE 3/2/2021 PLATE NO. W8-25.1

PROJECT NO: \_\_\_\_\_ HWY: \_\_\_\_\_ COUNTY: \_\_\_\_\_ SHEET NO: **E**