


NOTES

1. Sign is Type II - Type F Reflective
2. Color:
Background - Yellow
Message - Black
3. Message Series - C

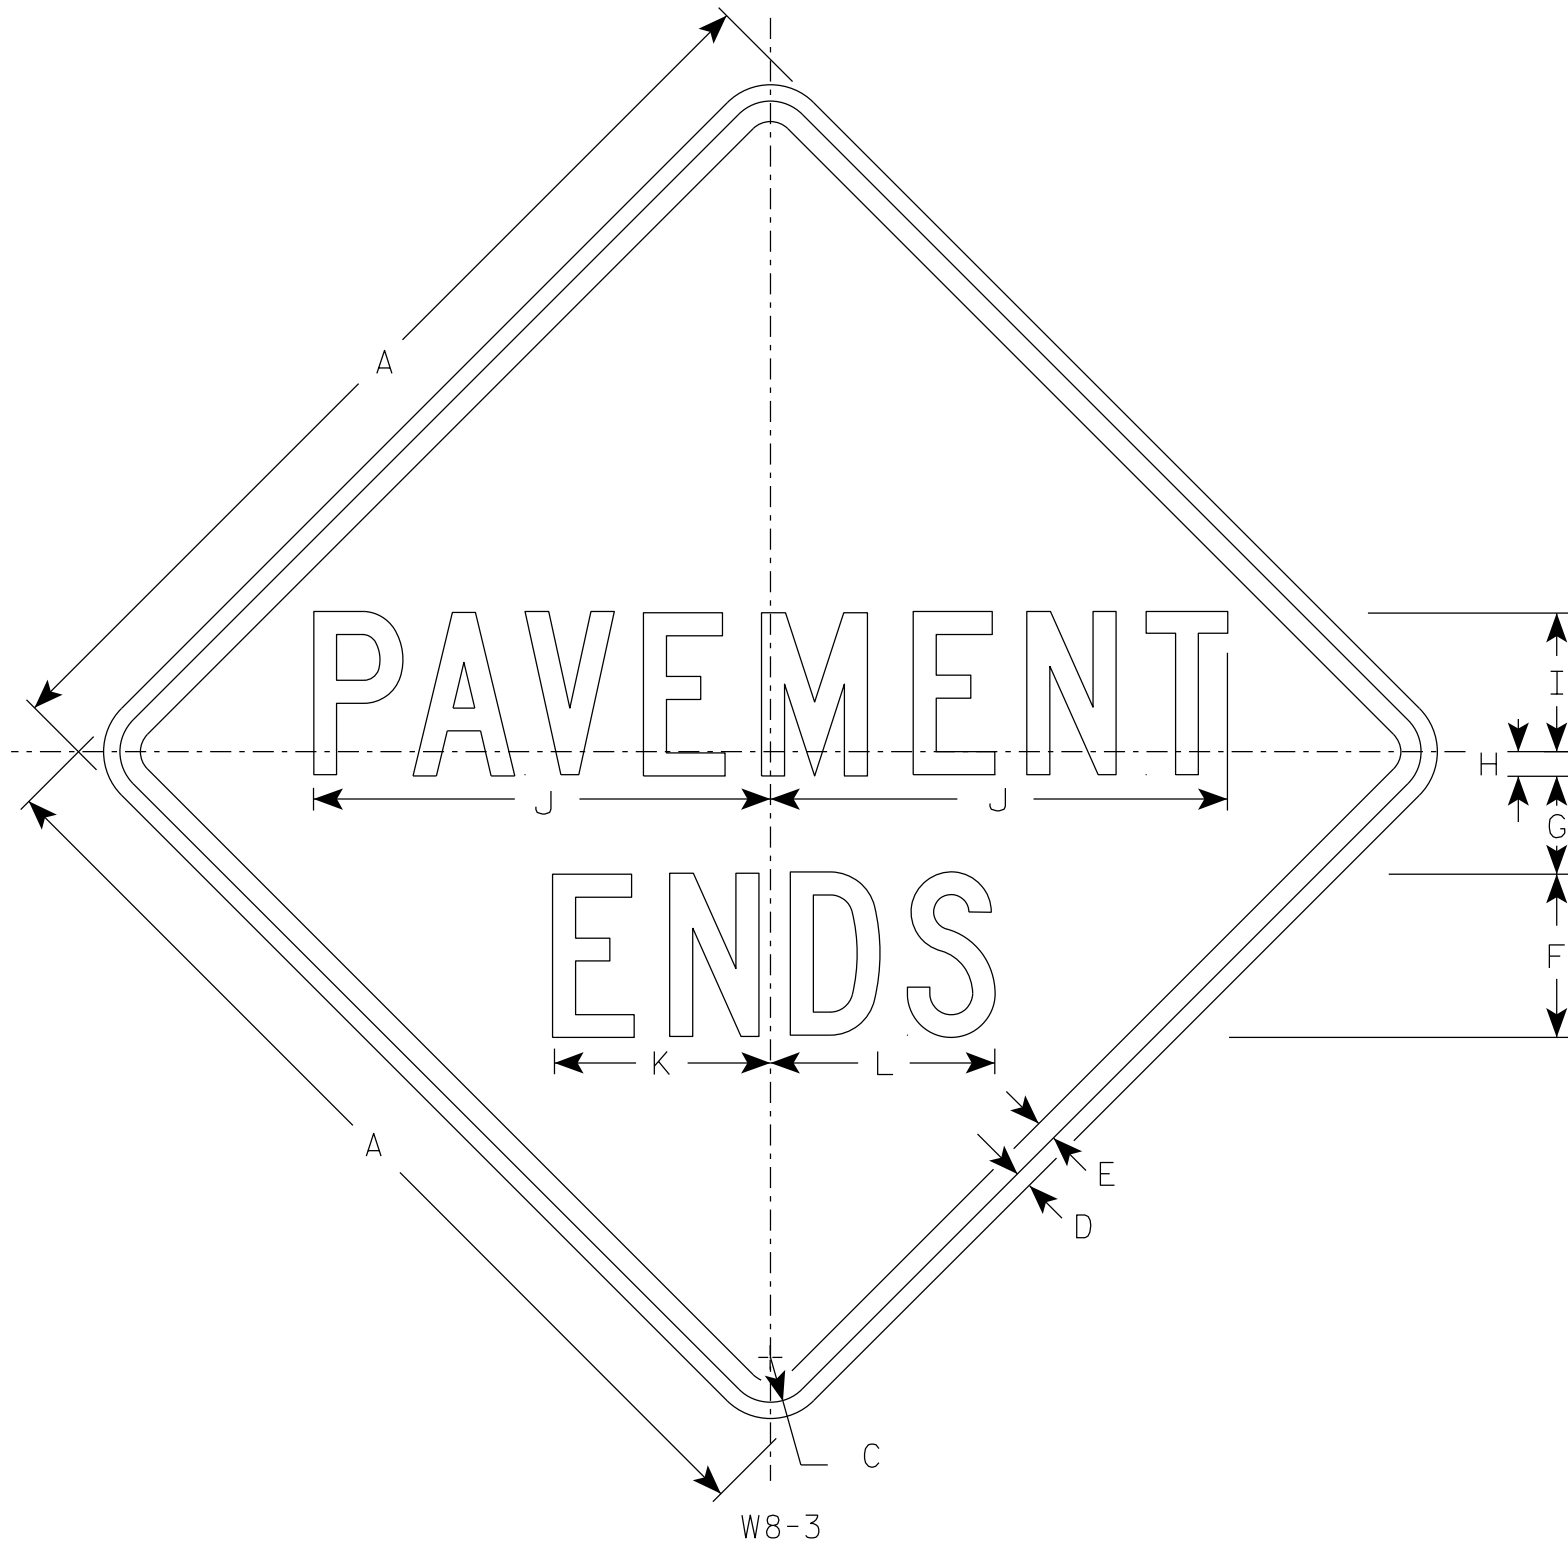

SIZE	A	B	C	D	E	F	G	H	I	J	K	L	M	N	O	P	Q	R	S	T	U	V	W	X	Y	Z	Area sq. ft.
1	30		1 3/8	1/2	5/8	5	3	3/4	4 1/4	14	6 5/8	6 7/8															6.25
2S	36		1 5/8	5/8	3/4	6	3 1/2	1	5	16 3/4	8	8 1/4															9.0
2M	36		1 5/8	5/8	3/4	6	3 1/2	1	5	16 3/4	8	8 1/4															9.0
3	36		1 5/8	5/8	3/4	6	3 1/2	1	5	16 3/4	8	8 1/4															9.0
4	36		1 5/8	5/8	3/4	6	3 1/2	1	5	16 3/4	8	8 1/4															9.0
5																											

STANDARD SIGN
W8-3

WISCONSIN DEPT OF TRANSPORTATION

APPROVED *Matthew R. Rauch*
for State Traffic Engineer

DATE 4/16/2020 PLATE NO. W8-3.10

PROJECT NO: _____ HWY: _____ COUNTY: _____ SHEET NO: **E**