


NOTES

1. Sign is Type II - Type F Reflective
2. Color:
Background - YELLOW
Message - BLACK
3. Message Series - E
4. Size 4 will have a split as Shown

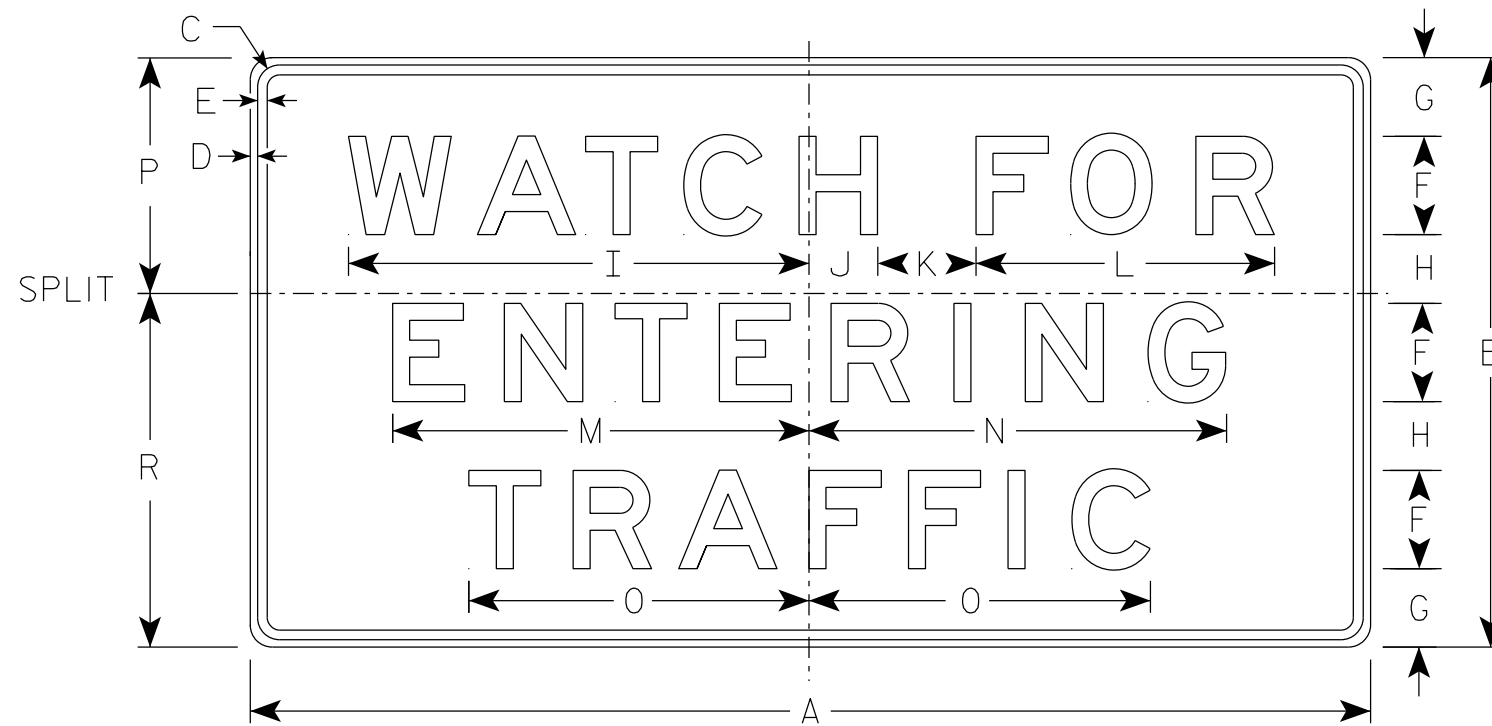

W8-75

7

7

SIZE	A	B	C	D	E	F	G	H	I	J	K	L	M	N	O	P	Q	R	S	T	U	V	W	X	Y	Z	Area sq. ft.
1																											
2S	66	36	1 5/8	5/8	3/4	6	5	4	26 1/4	3 1/4	6	17	21 1/2	21 1/2	18 3/4												16.5
2M	66	36	1 5/8	5/8	3/4	6	5	4	26 1/4	3 1/4	6	17	21 1/2	21 1/2	18 3/4												16.5
3	84	48	3	3/4	1	8	6	6	34 1/2	4 7/8	7	22 5/8	28 5/8	28 5/8	25												28.0
4	114	60	2 1/4	3/4	1	10	8	7	46 7/8	7	10	30 3/8	42 3/8	42 1/2	34 5/8	24		36									47.5
5																											

STANDARD SIGN
W8-75

WISCONSIN DEPT OF TRANSPORTATION

APPROVED *Matthew R. Rauch*
For State Traffic Engineer

DATE 3/3/2021 PLATE NO. W8-75.2

PROJECT NO: _____ HWY: _____ COUNTY: _____ SHEET NO: _____ **E**