
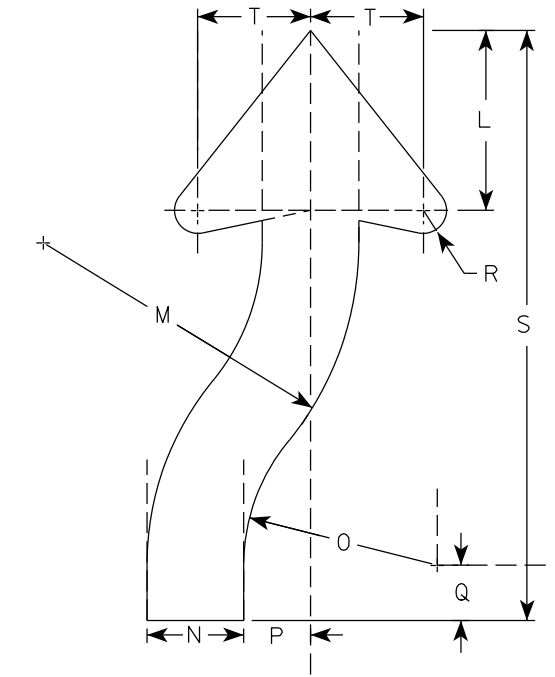


NOTES

1. Sign is Type II - Type F Reflective
2. Color:  
Background - Orange  
Message - Black
3. Corners may be square or rounded when base material is plywood but borders shall be rounded as shown. When base material is metal, the corners and borders shall be rounded.
4. W01-4cL is the same as W01-4cR except arrows are reversed along the vertical centerline.

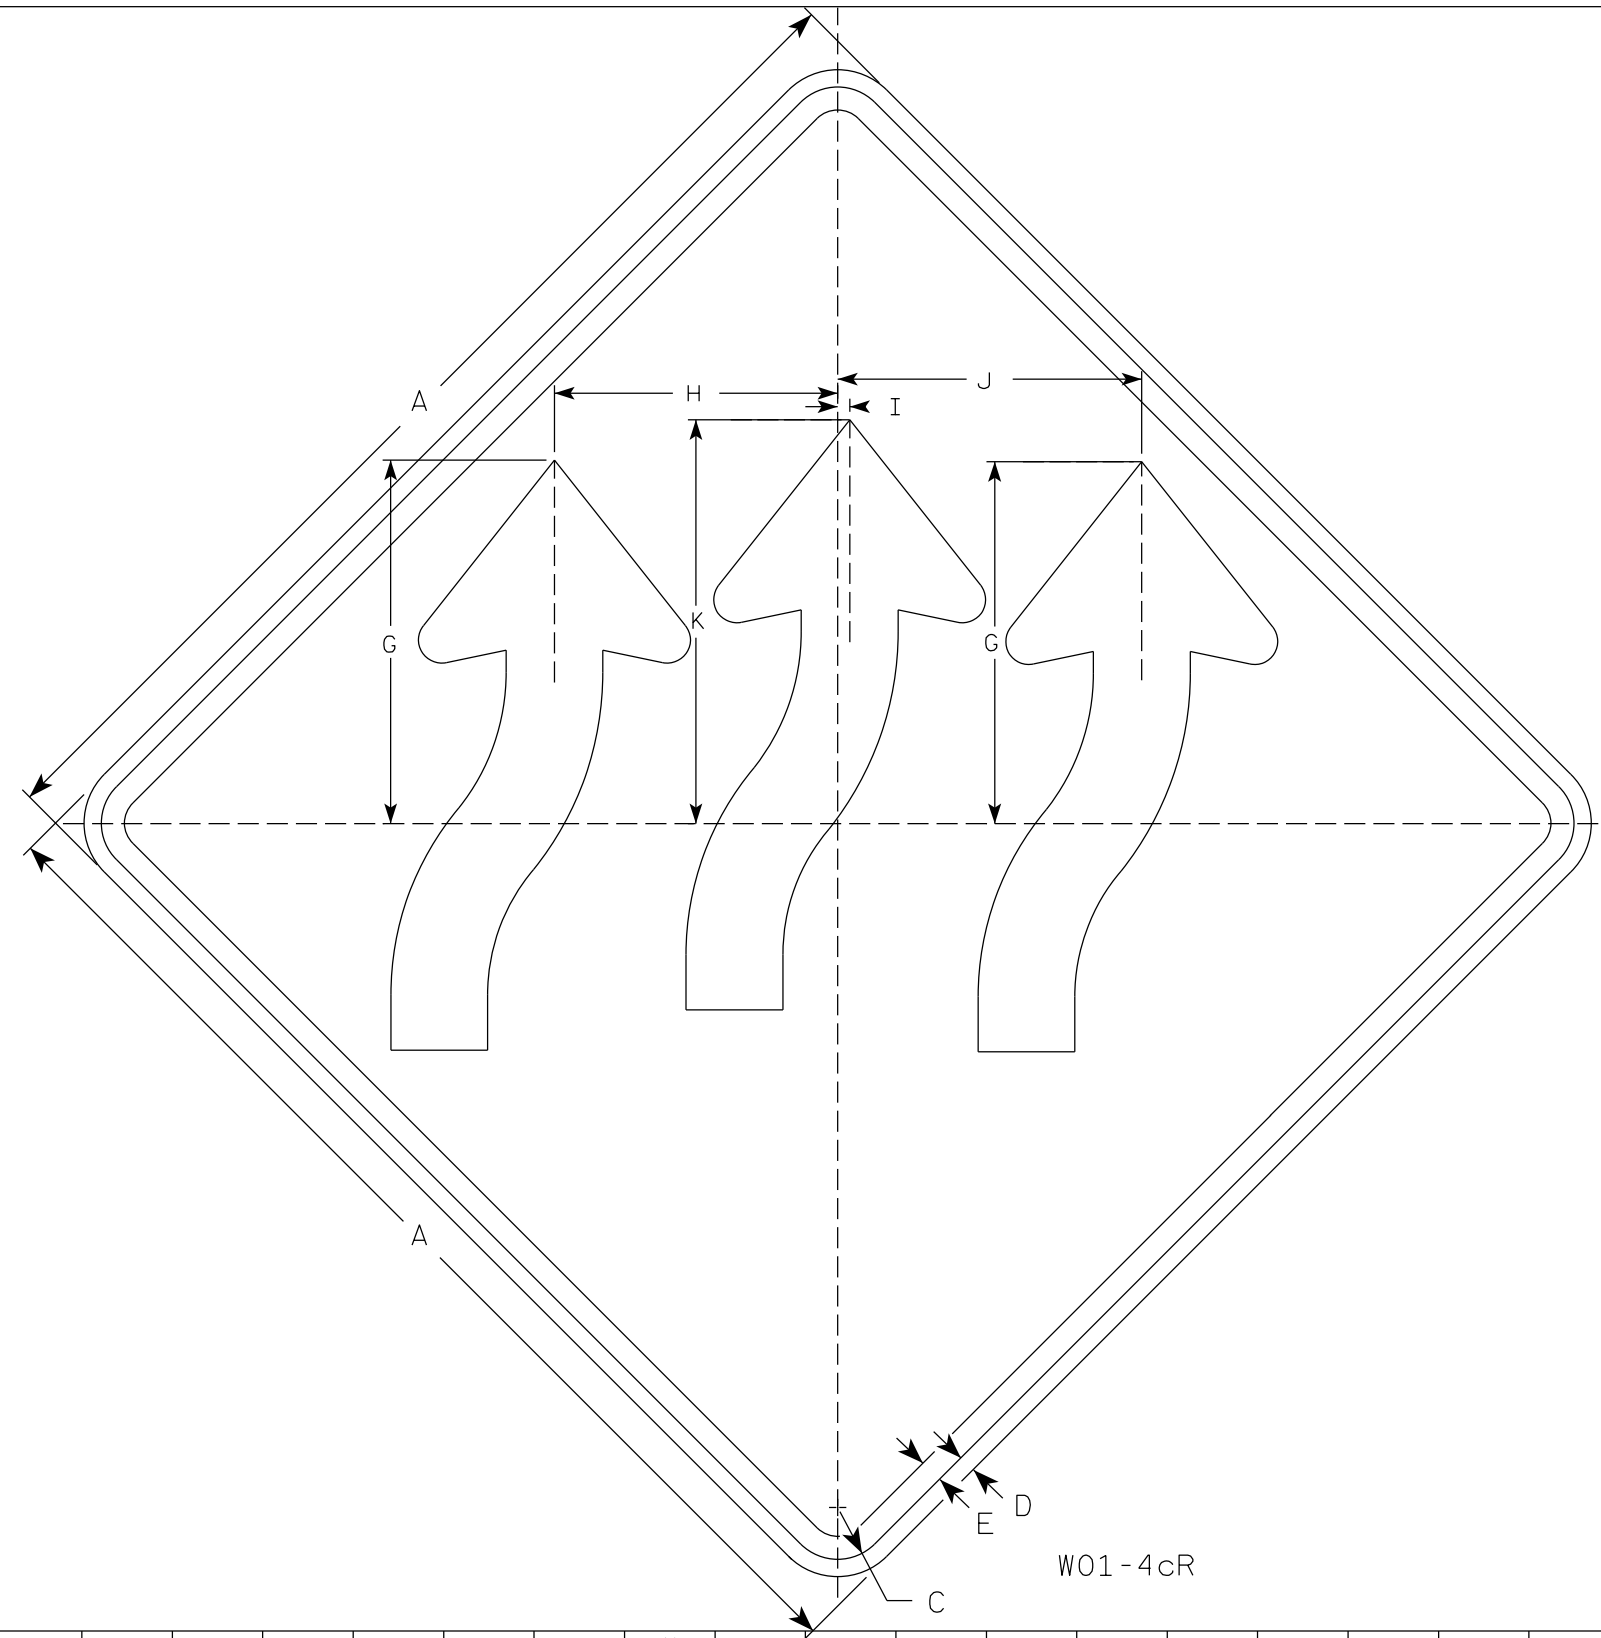

SIZE	A	B	C	D	E	F	G	H	I	J	K	L	M	N	O	P	Q	R	S	T	U	V	W	X	Y	Z	Area sq. ft.
1	36		1 5/8	5/8	3/4		11 3/4	9 1/4	3/8	9 7/8	13 1/8	5 7/8	10 1/4	3 1/8	6 1/4	2 1/4	1 7/8	3/4	19 1/4	3 3/4							9.0
2S	48		2 1/4	3/4	1		15 3/4	12 1/4	1/2	13 1/4	17 1/2	7 3/4	13 3/4	4 1/4	8 1/2	2 7/8	2 3/8	1	25 5/8	4 7/8							16.0
2M	48		2 1/4	3/4	1		15 3/4	12 1/4	1/2	13 1/4	17 1/2	7 3/4	13 3/4	4 1/4	8 1/2	2 7/8	2 3/8	1	25 5/8	4 7/8							16.0
3	48		2 1/4	3/4	1		15 3/4	12 1/4	1/2	13 1/4	17 1/2	7 3/4	13 3/4	4 1/4	8 1/2	2 7/8	2 3/8	1	25 5/8	4 7/8							16.0
4	48		2 1/4	3/4	1		15 3/4	12 1/4	1/2	13 1/4	17 1/2	7 3/4	13 3/4	4 1/4	8 1/2	2 7/8	2 3/8	1	25 5/8	4 7/8							16.0
5	48		2 1/4	3/4	1		15 3/4	12 1/4	1/2	13 1/4	17 1/2	7 3/4	13 3/4	4 1/4	8 1/2	2 7/8	2 3/8	1	25 5/8	4 7/8							16.0

STANDARD SIGN  
W01-4C

WISCONSIN DEPT OF TRANSPORTATION

APPROVED *Matthew R Rauch*  
State Traffic Engineer

DATE 3/12/19 PLATE NO. W01-4C.2

PROJECT NO: \_\_\_\_\_ HWY: \_\_\_\_\_ COUNTY: \_\_\_\_\_ SHEET NO: **E**

7

7