



NOTES

1. Sign is Type II - Type F Reflective - reference WIS DOT Standard Specification for HIGHWAY and STRUCTURE CONSTRUCTION latest edition.
2. Color:
Background - Orange
Message - Black
3. Base material is to be .040 sheet aluminum.

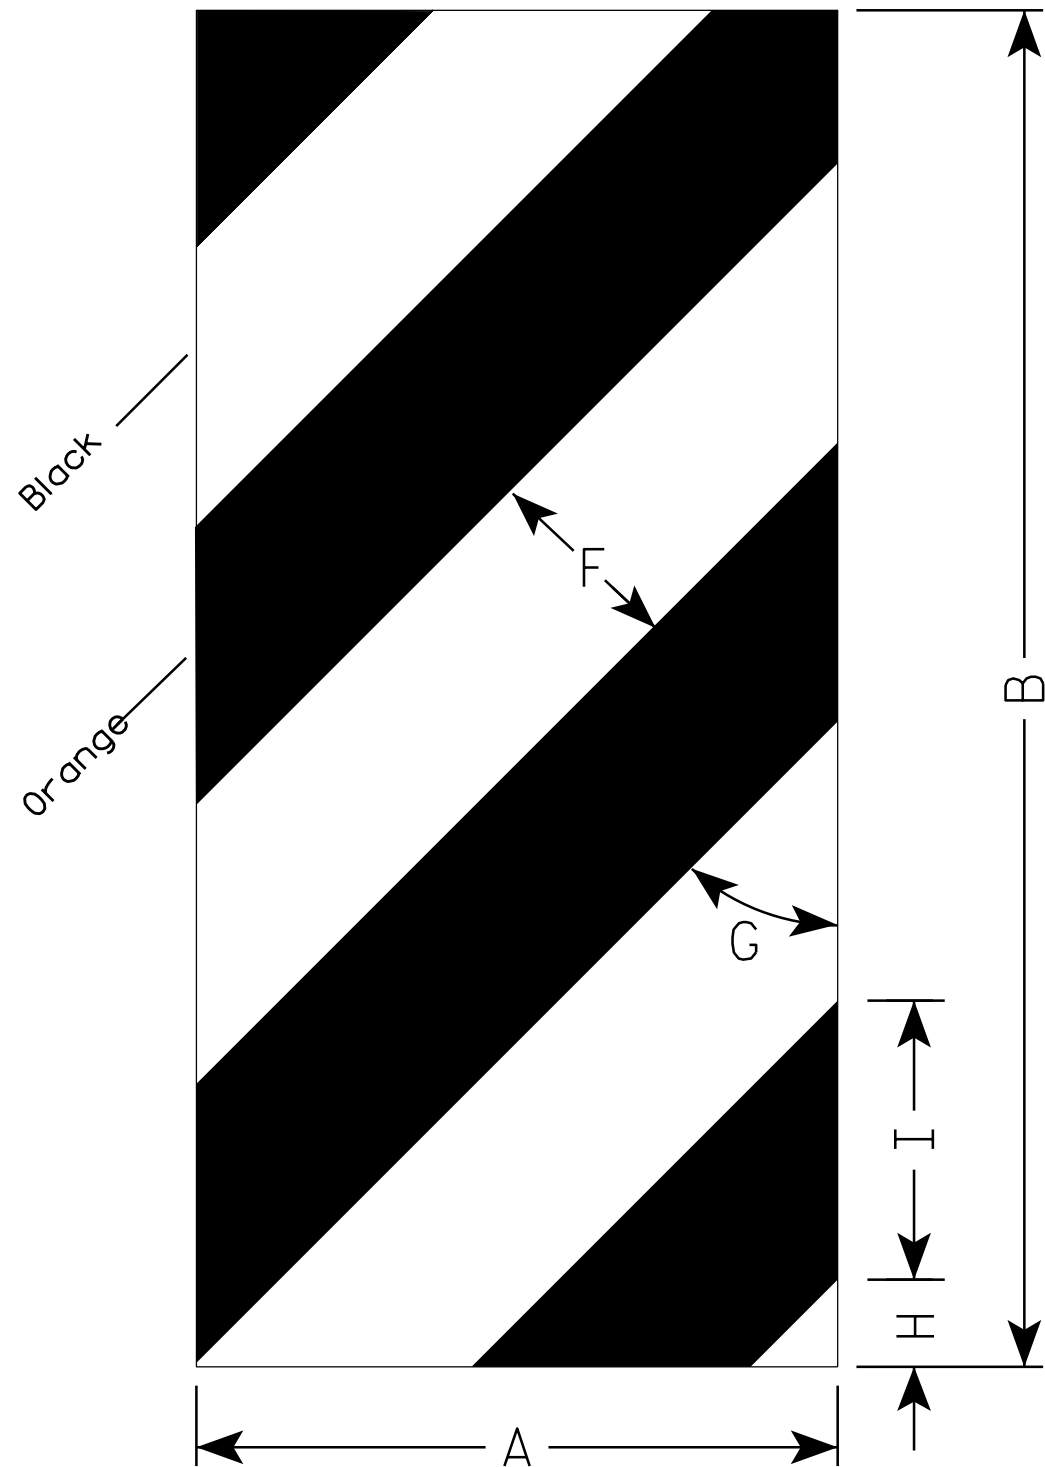

W05-60R

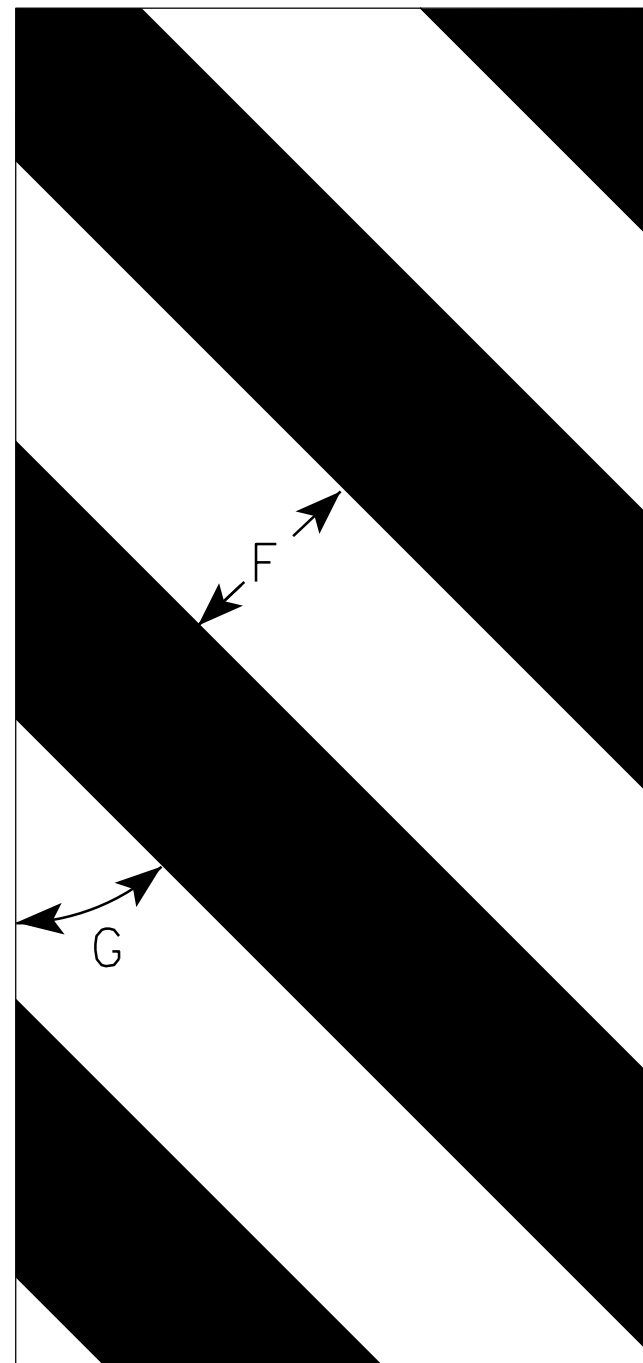

W05-60L

SIZE	A	B	C	D	E	F	G	H	I	J	K	L	M	N	O	P	Q	R	S	T	U	V	W	X	Y	Z	Area sq. ft.
1																											
2S	13	27 1/2				4	45°	1 3/4	5 5/8																		2.48
2M	13	27 1/2				4	45°	1 3/4	5 5/8																		2.48
3																											
4																											
5																											

STANDARD SIGN
W05-60L & W05-60R

WISCONSIN DEPT OF TRANSPORTATION

APPROVED *Matthew R. Rauch*
for State Traffic Engineer

DATE 11/20/13 PLATE NO. W05-60.1

PROJECT NO: _____ HWY: _____ COUNTY: _____ SHEET NO: **E**