


NOTES

1. Sign is Type II - Type F Reflective
2. Color:
Background - Orange
Message - Black
3. Message Series - E
4. Corners may be square or rounded when base material is plywood but borders shall be rounded as shown. When base material is metal, the corners and borders shall be rounded.

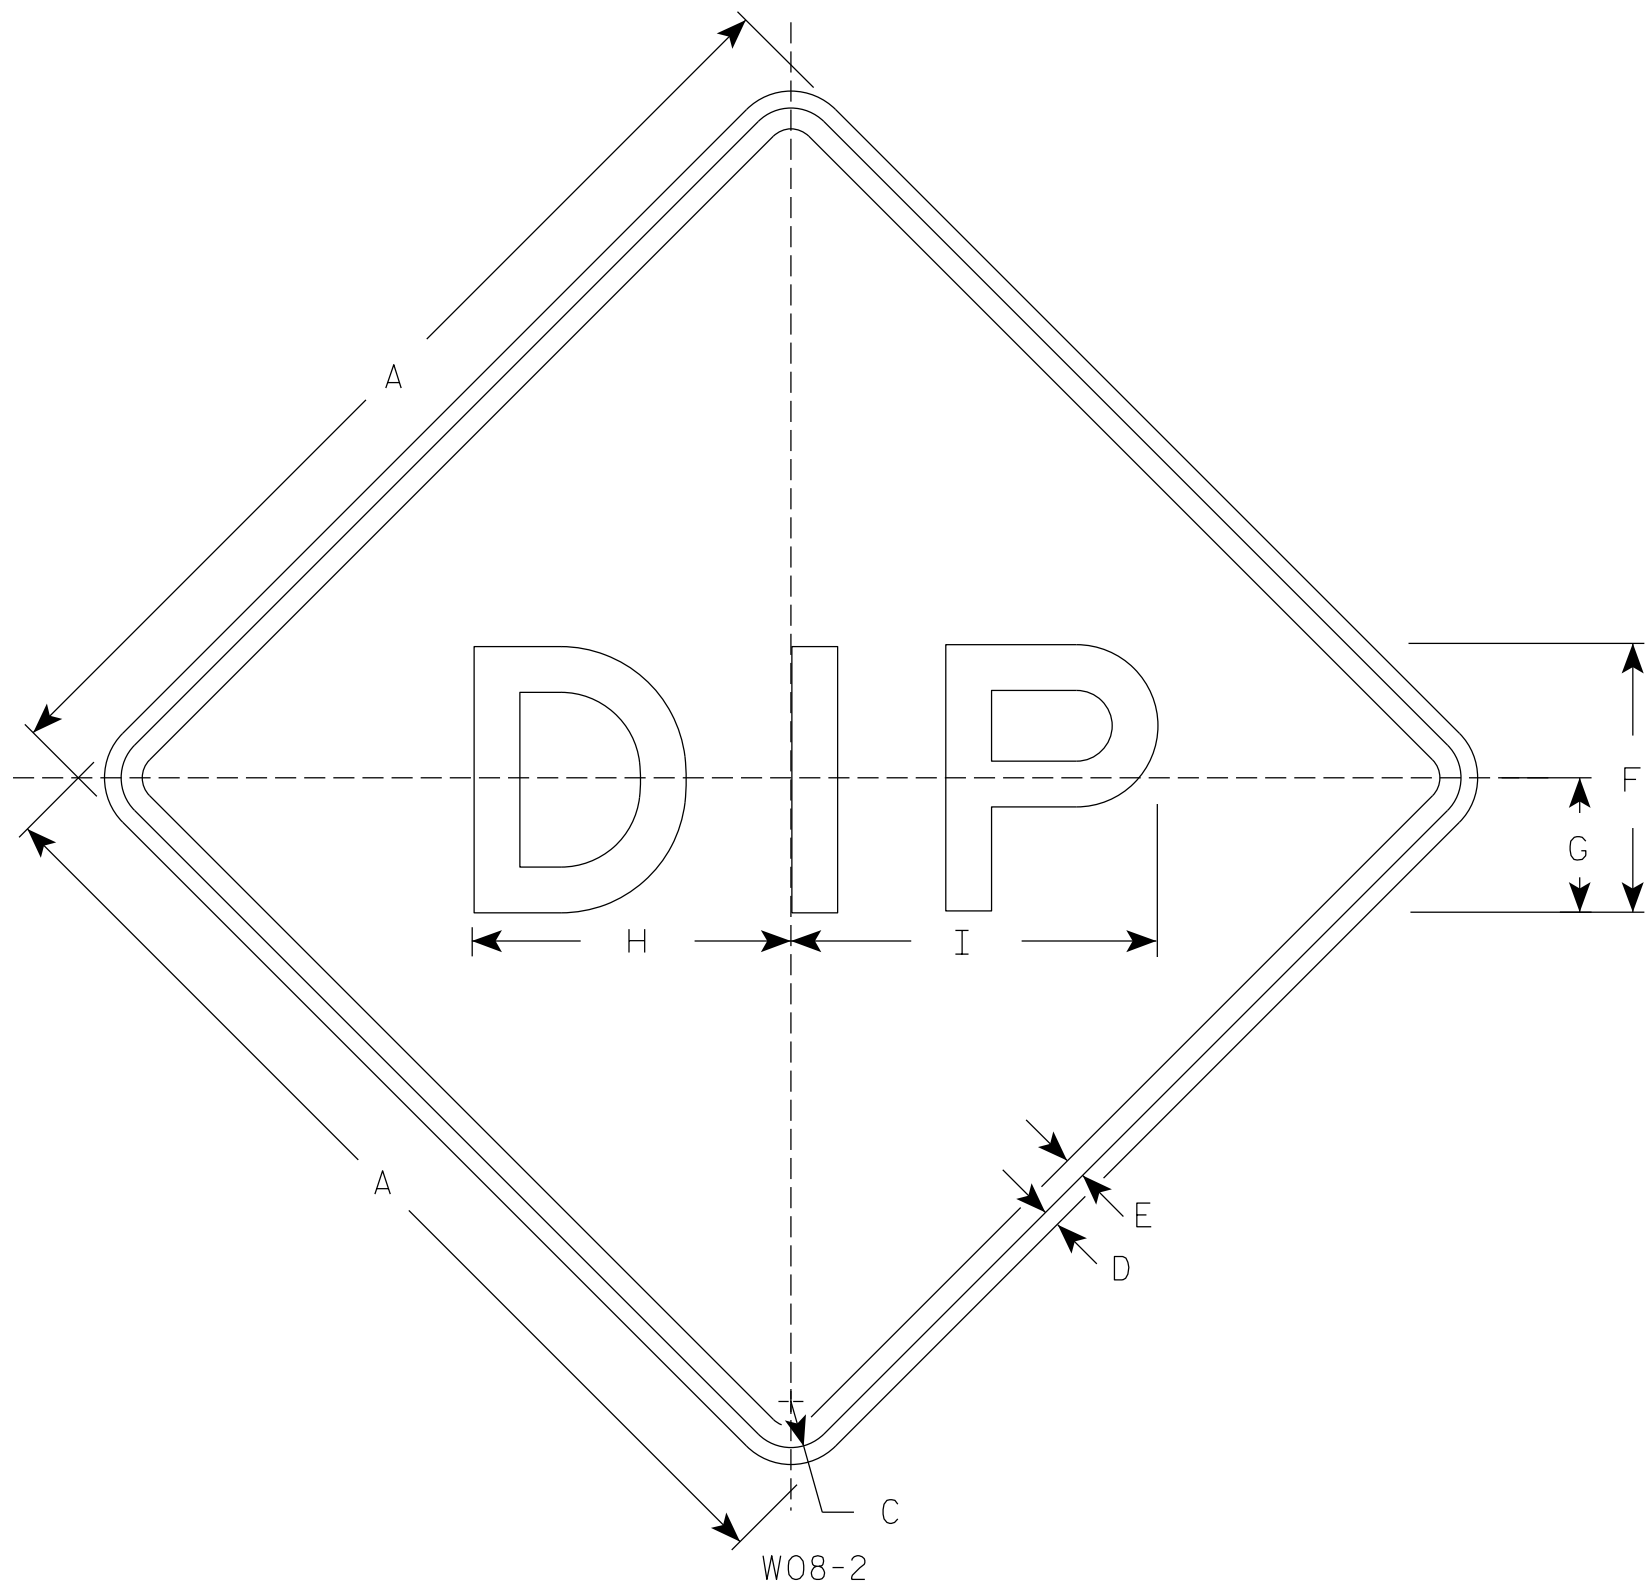

7

7

SIZE	A	B	C	D	E	F	G	H	I	J	K	L	M	N	O	P	Q	R	S	T	U	V	W	X	Y	Z	Area sq. ft.
1	36		1 5/8	5/8	3/4	10	5	11 7/8	13 1/2																		9.0
2S	48		2 1/4	3/4	1	12	6	14 1/4	16 1/4																		16.0
2M	48		2 1/4	3/4	1	12	6	14 1/4	16 1/4																		16.0
3	48		2 1/4	3/4	1	12	6	14 1/4	16 1/4																		16.0
4	48		2 1/4	3/4	1	12	6	14 1/4	16 1/4																		16.0
5	48		2 1/4	3/4	1	12	6	14 1/4	16 1/4																		16.0

PROJECT NO: _____ HWY: _____ COUNTY: _____ SHEET NO: **E**

FILE NAME : C:\CAEFiles\Projects\tr_stdplate\W082.DGN PLOT DATE : 07-MAR-2019 PLOT BY : dotc4c PLOT NAME : PLOT SCALE : \$\$\$.....plotscale.....\$\$ WISDOT/CADD SHEET 42

STANDARD SIGN
W08-2

WISCONSIN DEPT OF TRANSPORTATION

APPROVED *Matthew R Rauch*
for State Traffic Engineer

DATE 3/7/19 PLATE NO. W08-2.2