

Wisconsin Department of Transportation

February 7, 2017

Division of Transportation Systems Development

Bureau of Project Development
4802 Sheboygan Avenue, Rm 601
P O Box 7916
Madison, WI 53707-7916

NOTICE TO ALL CONTRACTORS:

Telephone: (608) 266-1631
Facsimile (FAX): (608) 266-8459

**Proposal #11: 1009-33-21
Region Wide Deck Sealing FY17
Various Routes STH
VAR HWY
Northeast Region Wide**

Letting of February 14, 2017

This is Addendum No. 01, which provides for the following:

Plan Sheets

Revised Plan Sheets	
Plan Sheet	Plan Sheet Title (brief description of changes to sheet)
19	Door County Deck Sealing Location Map (corrected structure number)
21	Manitowoc County Deck Sealing Location Map (added structures to match total number of bridges as shown in the rest of the plan)
22	Manitowoc County Deck Sealing Location Map (added structures to match total number of bridges as shown in the rest of the plan)

Added Plan Sheets	
Plan Sheet	Plan Sheet Title (brief description of why sheet was added)
24A	Sheboygan County Deck Sealing Location Map (Plan sheet missing from original submittal)

Plan Sheets

The following 8½ x 11-inch sheets are attached and made part of the plans for this proposal:

Revised: 19, 21 and 22.

Added: 24A

The responsibility for notifying potential subcontractors and suppliers of these changes remains with the prime contractor.


Sincerely,

Mike Coleman

Proposal Development Specialist
Proposal Management Section


END OF ADDENDUM

Addendum No. 01
 ID 1009-33-21
 Revised Sheet 19
 February 7, 2017

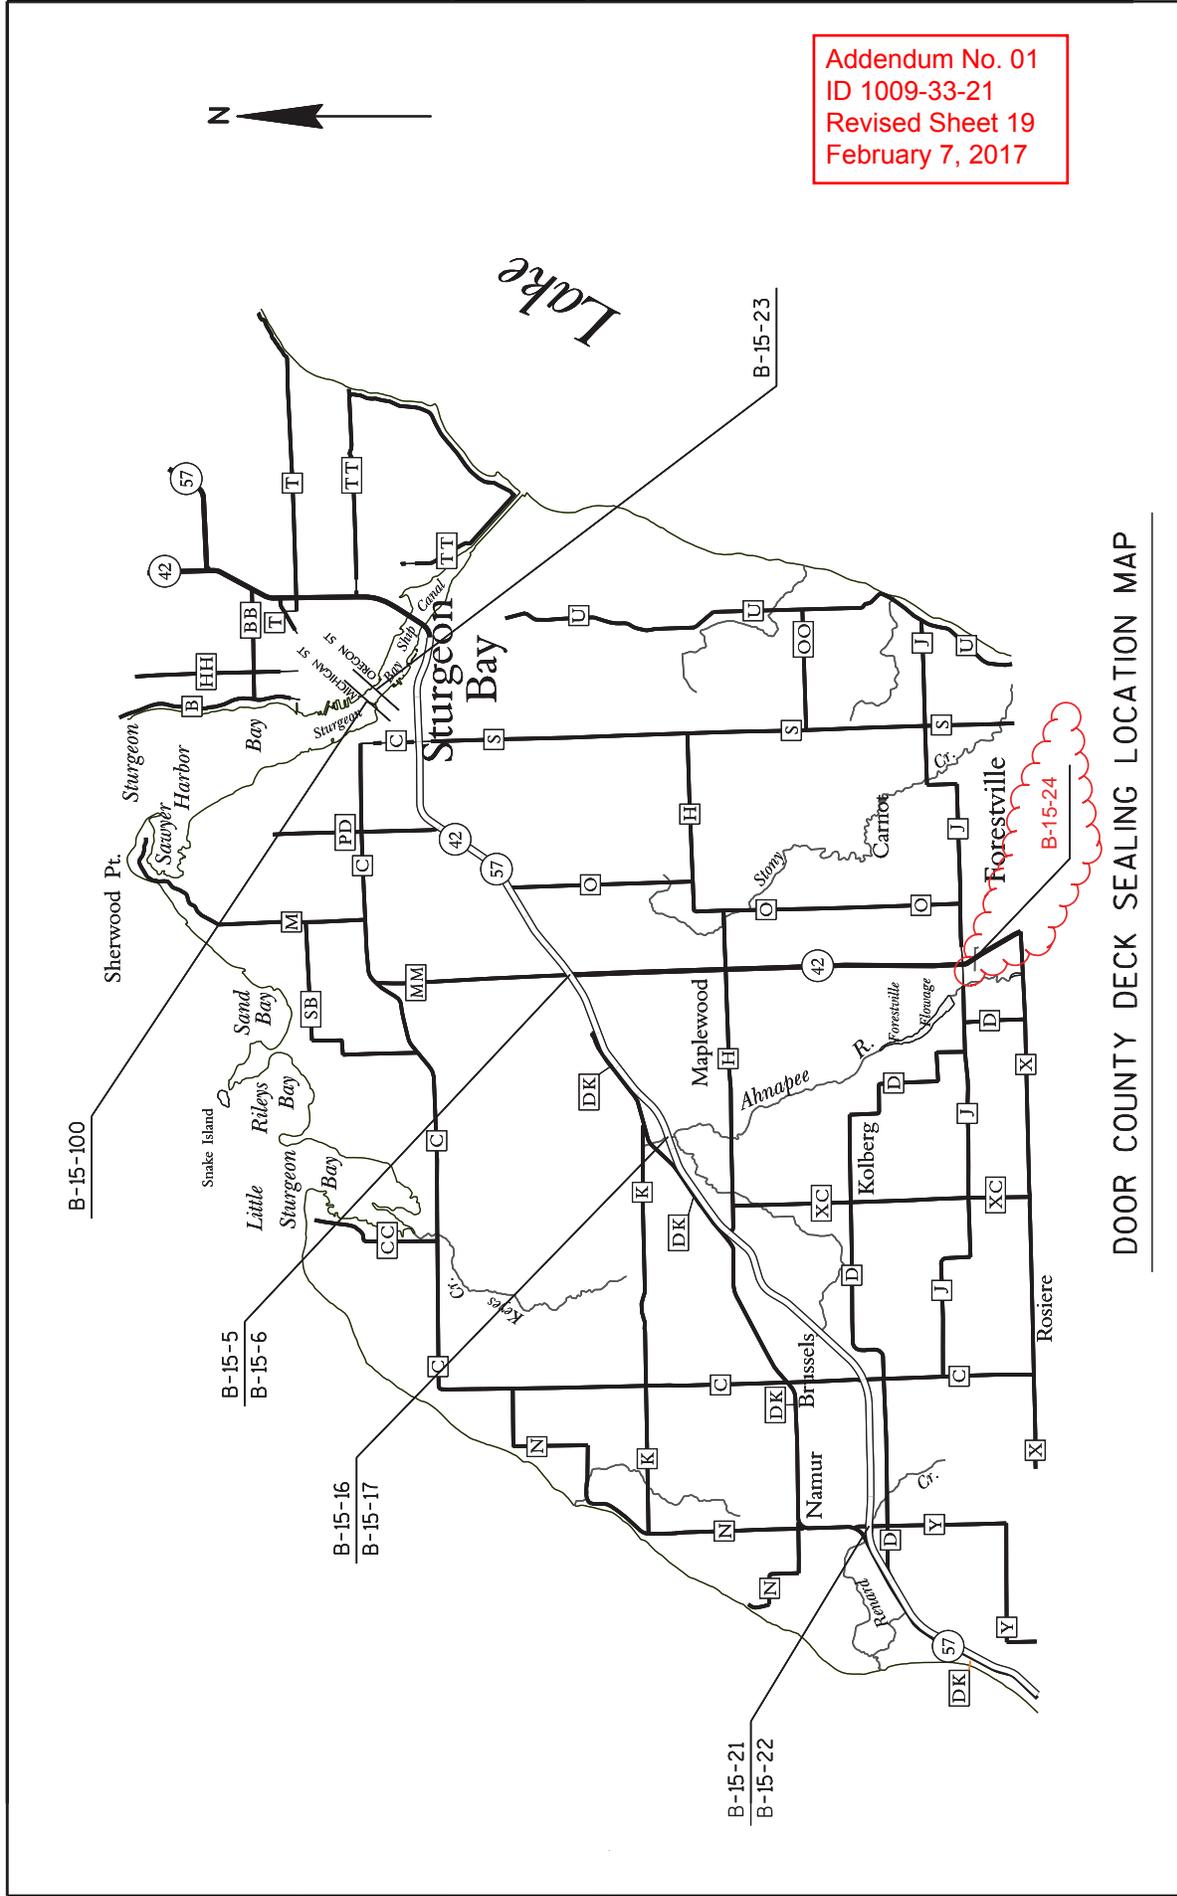


DOOR COUNTY DECK SEALING LOCATION MAP

Addendum No. 01
 ID 1009-33-21
 Revised Sheet 21
 February 7, 2017

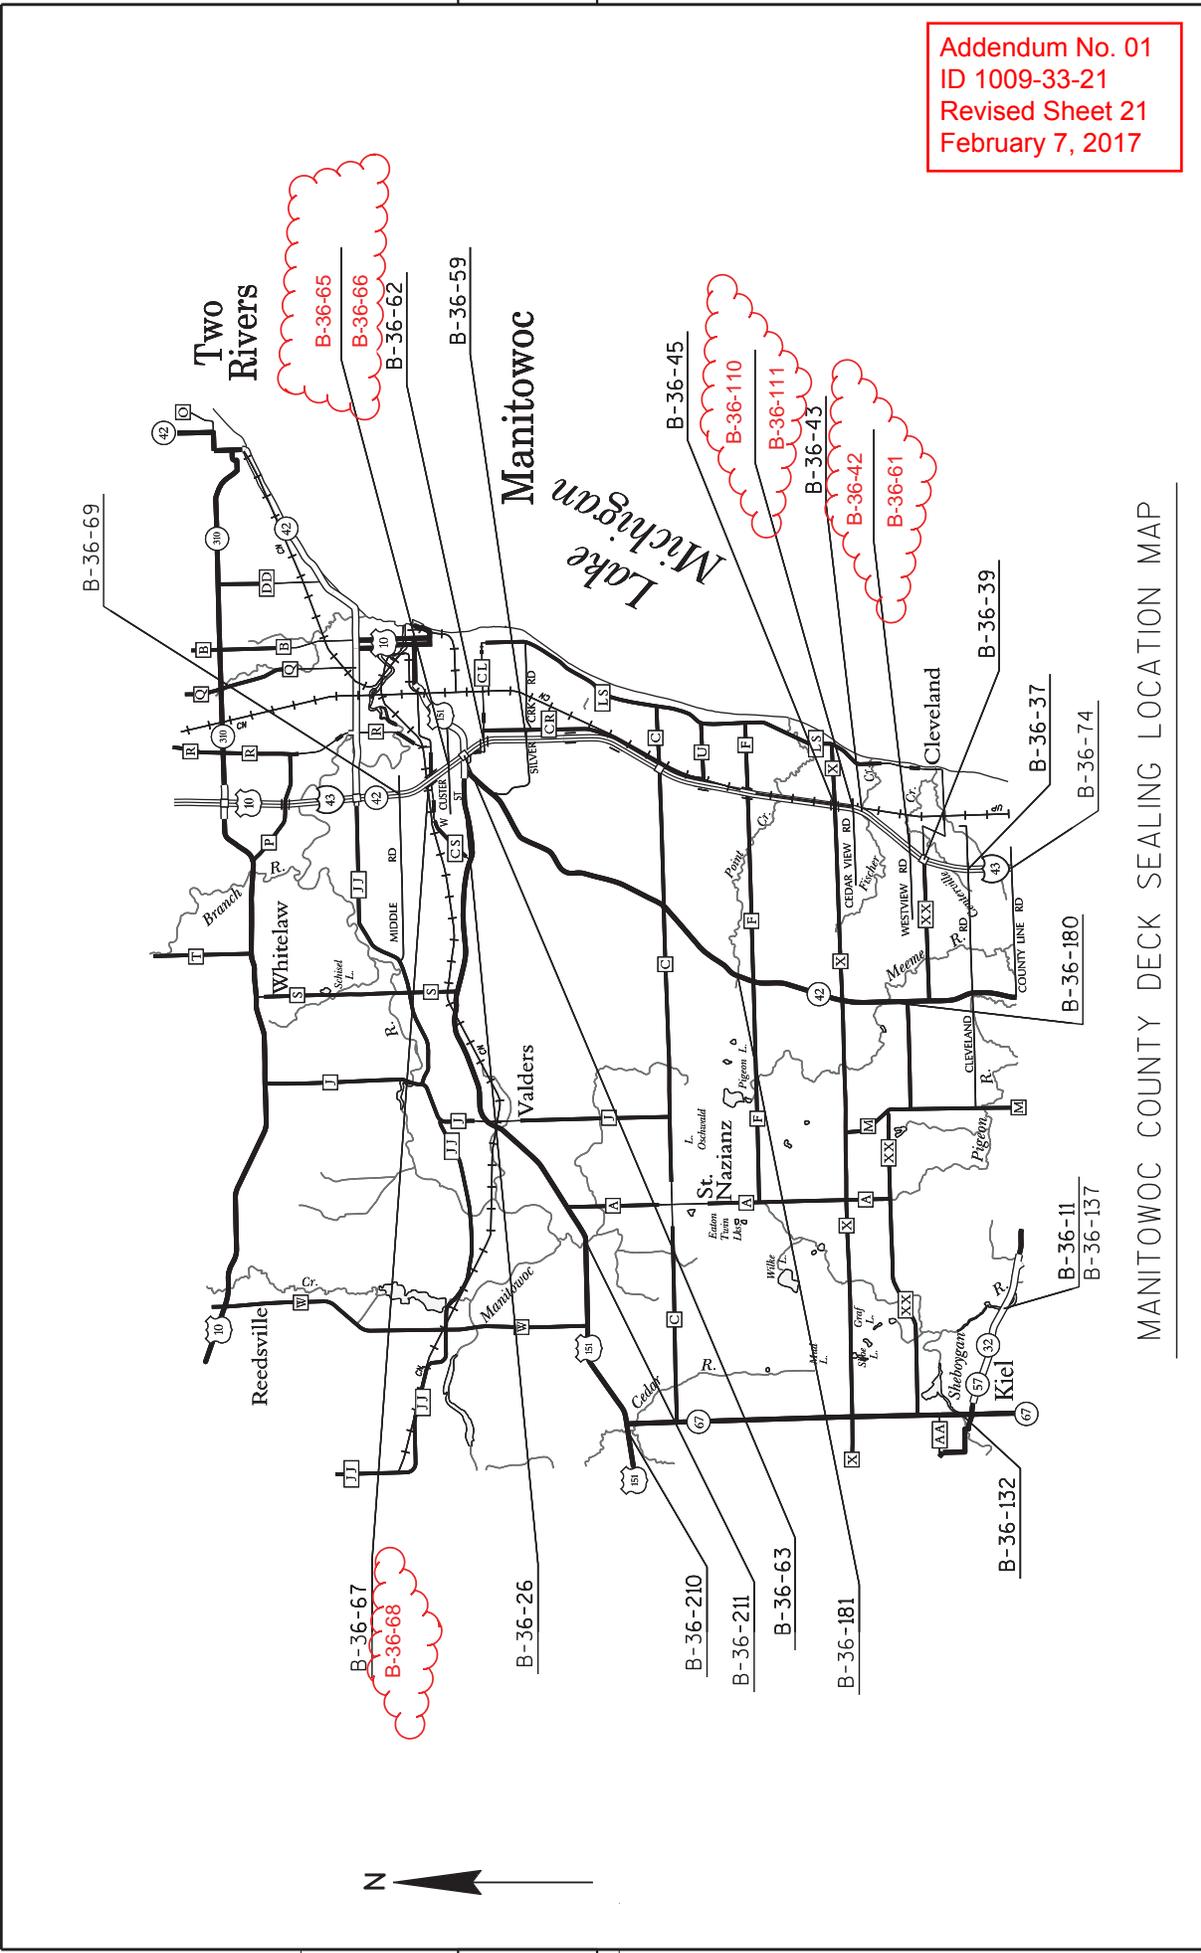

Addendum No. 01
ID 1009-33-21
Added Sheet 24A
February 7, 2017

Lake Michigan

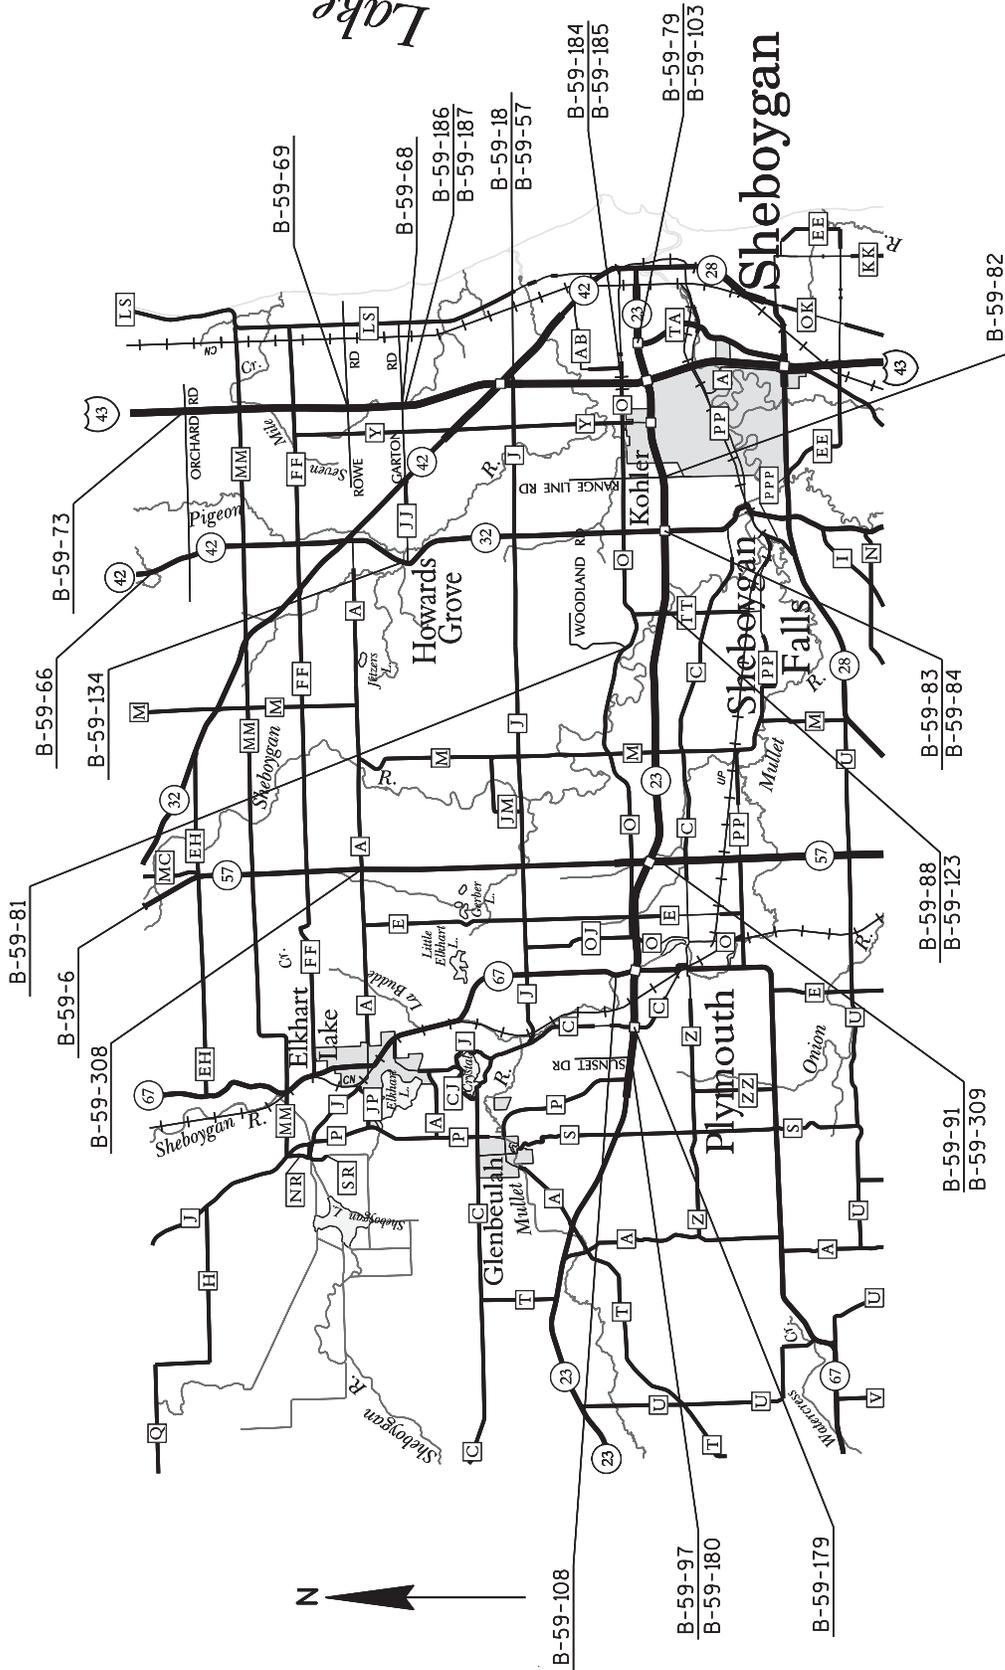

SHEBOYGAN COUNTY DECK SEALING LOCATION MAP

