



# Wisconsin Department of Transportation

May 27, 2021

## Division of Transportation Systems Development

Bureau of Project Development  
4822 Madison Yards Way, 4<sup>th</sup> Floor South  
Madison, WI 53705

Telephone: (608) 266-1631  
Facsimile (FAX): (608) 266-8459

### NOTICE TO ALL CONTRACTORS:

**Proposal #13: 1706-00-70, WISC 2021375**  
**Dubuque – Shullsburg**  
**.3 Mi E STH 35 to V Hazel Green**  
**STH 11**  
**Grant County**

### Letting of June 8, 2021

This is Addendum No. 01, which provides for the following:

#### Schedule of Items:

Revised Bid Item Quantities					
Bid Item	Item Description	Unit	Old Quantity	Revised Quantity	Proposal Total
643.0420	Traffic Control Barricades Type III	DAY	4,050	3,800	7,850
643.0705	Traffic Control Warning Lights Type A	DAY	8,100	7,600	15,700
643.0900	Traffic Control Signs	DAY	52,900	3,800	56,700

Added Bid Item Quantities					
Bid Item	Item Description	Unit	Old Quantity	Revised Quantity	Proposal Total
650.6500	Construction Staking Structure Layout (01. R-22-52)	LS	0	1	1

#### Plan Sheets:

Revised Plan Sheets	
Plan Sheet	Plan Sheet Title (brief description of changes to sheet)
48	Traffic Control – Overview (Changes to SDD's used for legend items A & B)
68	Miscellaneous Quantities (Revisions of traffic control quantities)
69	Miscellaneous Quantities (Addition of Construction Staking Structure Layout)

**Schedule of Items**

Attached, dated May 27, 2021, are the revised Schedule of Items Pages 6 and 9.

**Plan Sheets**

The following 8½ x 11-inch sheets are attached and made part of the plans for this proposal:

Revised: 48, 68, and 69.


The responsibility for notifying potential subcontractors and suppliers of these changes remains with the prime contractor.

Sincerely,

*Mike Coleman*

Proposal Development Specialist  
Proposal Management Section

END OF ADDENDUM

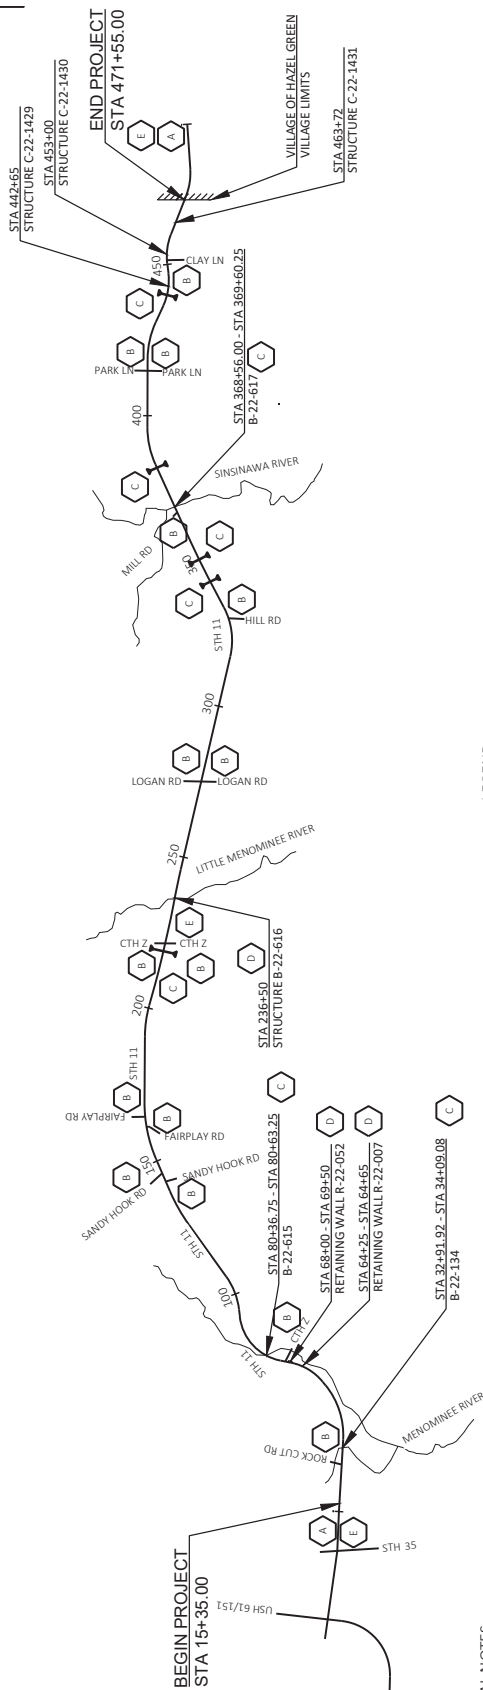

**GENERAL NOTES**

- ALL TRAFFIC CONTROL SIGNS AND DEVICES AND THEIR LOCATIONS SHALL BE IN CONFORMANCE WITH THE WISCONSIN MANUAL ON UNIFORM TRAFFIC CONTROL DEVICES (WMUTCD), THE PLANS, STANDARD SPECIFICATIONS, CONTRACT AND APPLICABLE STANDARD DETAIL DRAWINGS.
- THE EXACT NUMBER, LOCATION AND SPACING OF ALL SIGNS AND DEVICES SHALL BE ADJUSTED TO FIT FIELD CONDITIONS AS DIRECTED BY THE ENGINEER.
- ALL SIGNS ARE 48" X 48" UNLESS OTHERWISE NOTED IN STANDARD DETAIL DRAWINGS.
- "W0" SIGNS ARE THE SAME AS "W" EXCEPT THE BACKGROUND IS ORANGE.
- SIGNS IN CONFLICT WITH THE TRAFFIC CONTROL "IN USE" SHALL BE COVERED AS DIRECTED BY THE ENGINEER AND PAID UNDER THE ITEM "TRAFFIC CONTROL COVERING SIGNS TYPE II".
- FOLLOW SDD "TRAFFIC CONTROL FOR LANE CLOSURE WITH FLAGGING OPERATION" FOR WORK OPERATIONS THAT REQUIRE ENCROACHMENT OR CLOSURE OF A TRAVEL LANE OF STH 11.
- PLACE W08-1 "BUMP" SIGNS IN ADVANCE OF THE LIMITS OF MILLING AND/OR PAVING LIMITS WHERE THE DRIVING SURFACE IS NOT AT THE SAME ELEVATION AS THE ADJACENT SURFACE, INCLUDING AT SIDE ROADS.
- PLACE W08-15 "GROOVED PAVEMENT" SIGNS IN ADVANCE OF THE LIMITS WHERE TRAFFIC WILL UTILIZE THE MILLED SURFACE, INCLUDING AT SIDE ROADS.
- PLACE W08-12 "NO CENTER LINE" SIGNS AT THE BEGINNING OF SEGMENTS WITHOUT CENTERLINE MARKINGS AND AT INTERVALS OF NO MORE THAN 2 MILES WITHIN THE WORK ZONE.
- PERFORM MAINLINE PAVEMENT MARKING OPERATIONS IN ACCORDANCE WITH SDD "MOVING PAVEMENT MARKING OPERATION TWO-LANE TWO-WAY ROADWAY".

**LEGEND**

- FOLLOW SDD "BARRICADES AND SIGNS FOR MAINLINE CLOSURES, DETAIL B" AND SDD "BARRICADES AND SIGNS FOR VARIOUS CLOSURES, DETAIL E".
- FOLLOW SDD "BARRICADES AND SIGNS FOR MAINLINE CLOSURES, DETAIL 4" FOR TYPICAL SIDEROAD APPROACH WARNING SIGN DETAIL.
- FOLLOW SDD "TRAFFIC CONTROL, ONE LANE ROAD STOP CONDITION" UTILIZING THE TEMPORARY CONCRETE BARRIER WALL DETAIL FOR STAGED WORK ON B-22-134, B-22-615 AND B-22-617. FOLLOW SDD "TRAFFIC CONTROL, ONE LANE ROAD STOP CONDITION" UTILIZING THE DRUMS DETAIL FOR CULVERT REPLACEMENTS AT STA 218+98, STA 342+15, STA 350+16, STA 382+82, AND STA 428+75.
- FOLLOW SDD "TRAFFIC CONTROL, WORK ON SHOULDER OR PARKING LANE, UNDIVIDED ROADWAY" FOR WORK THAT WILL TAKE PLACE OUTSIDE OF THE TRAVEL LANES OF STH 11. IF WORK, EQUIPMENT, MATERIALS, ETC., WILL ENCRUCH INTO THE TRAVEL LANES OF STH 11, SDD "TRAFFIC CONTROL FOR LANE CLOSURE WITH FLAGGING OPERATION" SHALL BE UTILIZED. LOCATIONS AS SHOWN IN PLAN FOR SHOULDER CLOSURES ARE FOR INFORMATIONAL PURPOSES ONLY. ACTUAL CLOSURES WILL BE DETERMINED ON THE DAY OF CONSTRUCTION FOR MEASUREMENT & METHODS AND/OR AS DIRECTED BY THE ENGINEER. SEE SHEET "TRAFFIC CONTROL - R-22-052 DETAIL" FOR MORE INFORMATION.
- PLACE PORTABLE CHANGEABLE MESSAGE SIGN 7 DAYS PRIOR TO BEGINNING CONSTRUCTION AND 7 DAYS PRIOR TO CLOSURE FROM CTH Z TO STH 80 FOR REPLACEMENT OF CULVERT PIPES. FCMS MESSAGE OR AS DIRECTED BY THE ENGINEER AS FOLLOWS:  
 PRIOR TO CONSTRUCTION  
 ROAD STARTING  
 CLOSED XX/XX/XX

Addendum No. 01  
 ID 1706-00-70  
 Revised Sheet 48  
 May 27, 2021

<b>PROJECT NO:</b> 1706-00-70	<b>COUNTY:</b> GRANT	<b>TRAFFIC CONTROL - OVERVIEW</b>	<b>SHEET</b> 48	<b>E</b>
<small>           FILE NAME: X:\BMS\3688 STH 11\5_DESIGN\B3_ROADS\17060070\9HEETS\SP\AND\25100.TCDWG            LAYOUT NAME: Project Overview            PLOT DATE: 5/25/2021 8:57 PM            PLOT BY: VALBON/LATIFI            PLOT SCALE: 1 IN=400 FT            WISDOT/CADDS SHEET 42         </small>				

TRAFFIC CONTROL ITEMS

CATEGORY	DAYS	STATION	TO	STATION	643.0300		643.0420		643.0705		643.0715		643.0900		643.1050		649.0805	
					TRAFFIC CONTROL DRUMS	EACH **	TRAFFIC CONTROL BARRICADES TYPE III	EACH **	TRAFFIC CONTROL WARNING LIGHTS TYPE A	EACH **	TRAFFIC CONTROL WARNING LIGHTS TYPE C	EACH **	TRAFFIC CONTROL SIGNS	EACH **	TRAFFIC CONTROL SIGNS FCMS	EACH **	TEMPORARY MARKING STOP LINE PAINT 18-INCH	LF
0010	110	15+85	-	70+25	30	3,300	14	1,540	28	3,080	--	--	44	4,840	1	14	30	30
0010		70+25	-	86+00	--	--	2	220	4	440	--	--	22	2,420	--	--	30	30
0010		86+00	-	214+00	--	--	8	880	16	1,760	--	--	12	1,320	--	--	--	--
0010		214+00	-	221+50	20	2,200	6	660	12	1,320	10	1,100	28	3,080	2	28	30	30
0010		221+50	-	275+00	10	1,100	4	440	8	880	--	--	9	990	--	--	--	--
0010		329+00	-	367+00	40	4,400	8	880	16	1,760	20	2,200	50	5,500	--	--	60	60
0010		367+00	-	414+50	20	2,200	4	440	8	880	10	1,100	44	4,840	--	--	60	60
0010		414+50	-	471+55	30	3,300	16	1,760	32	3,520	10	1,100	41	4,510	1	14	30	30
0010		UNDISTRIBUTED				2,500		1,030		2,060		6,550		4,150		44	--	--
		TOTALS 0010				19,000		7,850		15,700		6,550		31,650		100	240	240

\* ADDITIONAL QUANTITIES SHOWN ELSEWHERE  
\*\* FOR INFORMATIONAL PURPOSES ONLY

TRAFFIC CONTROL ITEMS

CATEGORY	STATION	TO	STATION	LOCATION	638.2102		638.4000		648.0100	
					MOVING SIGNS TYPE II	EACH	MOVING SMALL SIGN SUPPORTS	EACH	LOCATING NO-PASSING ZONES	MI
0010	BEGIN	-	END	LT & RT	24	24	24	24	9	9
	TOTALS 0010				24	24	24	24	9	9

Addendum No. 01  
ID 1706-00-70  
Revised Sheet 68  
May 27, 2021

DEFOUR ITEMS

CATEGORY	DAYS	LOCATION	TRAFFIC CONTROL SIGNS		TRAFFIC CONTROL COVERING SIGNS		TRAFFIC CONTROL COVERING SIGNS	
			EACH**	DAY	EACH	CYCLES**	NUMBER OF SIGNS**	EACH
0010	110	USH151 & STH35	36	3,960	9	1	9	17
0010		USH151 & BADGER ROAD	12	1,320	--	--	--	--
0010		USH151 & EAGLE POINT RD	12	1,320	--	--	--	--
0010		USH151 & CTHH	16	1,760	--	--	--	--
0010		USH151 & STH 61/35	16	1,760	--	--	--	--
0010		USH151 & STH 80/81	41	4,510	--	--	--	--
0010		STH 80 & STH 81	30	3,300	--	--	--	--
0010		STH 81 & STH 11 EAST	25	2,750	4	1	4	--
0010		STH 80 & STH 11 WEST	10	1,100	9	1	9	--
0010		UNDISTRIBUTED		3,270	13	1	13	3
		TOTALS 0010		25,050	35		20	

\* ADDITIONAL QUANTITIES SHOWN ELSEWHERE  
 \*\* FOR INFORMATION PURPOSES ONLY

Addendum No. 01  
 ID 1706-00-70  
 Revised Sheet 69  
 May 27, 2021

CONSTRUCTION STAKING ITEMS

CATEGORY	TO	STATION	LOCATION	CONSTRUCTION STAKING ITEMS	QUANTITY	CONSTRUCTION STAKING ITEMS	QUANTITY
0010	BEGIN	END	LT & RT	CONSTRUCTION STAKING SUPPLEMENTAL CONTROL (01-1706-00-70)	1	CONSTRUCTION STAKING SUPPLEMENTAL CONTROL (01-1706-00-70)	1
			TOTALS 0010	CONSTRUCTION STAKING LAYOUT (STRUCTURE) (01-R-22-52)	1	CONSTRUCTION STAKING LAYOUT (STRUCTURE) (01-R-22-52)	1
				CONSTRUCTION STAKING REFERENCE	45,375	CONSTRUCTION STAKING REFERENCE	45,375
				CONSTRUCTION STAKING	4,300	CONSTRUCTION STAKING	4,300



Proposal Schedule of Items

Proposal ID: 20210608013 Project(s): 1706-00-70

Federal ID(s): WISC 2021375

SECTION: 0001 Contract Items

Alt Set ID: Alt Mbr ID:

Proposal Line Number	Item ID Description	Approximate Quantity and Units	Unit Price	Bid Amount
0158	628.7560 Tracking Pads	2.000 EACH	_____.	_____.
0160	628.7570 Rock Bags	300.000 EACH	_____.	_____.
0162	630.0200 Seeding Temporary	100.000 LB	_____.	_____.
0164	630.0500 Seed Water	95.000 MGAL	_____.	_____.
0166	633.5200 Markers Culvert End	30.000 EACH	_____.	_____.
0168	638.2102 Moving Signs Type II	24.000 EACH	_____.	_____.
0170	638.4000 Moving Small Sign Supports	24.000 EACH	_____.	_____.
0172	642.5001 Field Office Type B	1.000 EACH	_____.	_____.
0174	643.0300 Traffic Control Drums	19,000.000 DAY	_____.	_____.
0176	643.0420 Traffic Control Barricades Type III	7,850.000 DAY	_____.	_____.
0178	643.0705 Traffic Control Warning Lights Type A	15,700.000 DAY	_____.	_____.
0180	643.0715 Traffic Control Warning Lights Type C	6,550.000 DAY	_____.	_____.
0182	643.0900 Traffic Control Signs	56,700.000 DAY	_____.	_____.
0184	643.0910 Traffic Control Covering Signs Type I	35.000 EACH	_____.	_____.
0186	643.0920 Traffic Control Covering Signs Type II	20.000 EACH	_____.	_____.
0188	643.1050 Traffic Control Signs PCMS	100.000 DAY	_____.	_____.
0190	643.5000 Traffic Control	1.000 EACH	_____.	_____.



Proposal Schedule of Items

Proposal ID: 20210608013 Project(s): 1706-00-70

Federal ID(s): WISC 2021375

SECTION: 0001 Contract Items

Alt Set ID: Alt Mbr ID:

Proposal Line Number	Item ID Description	Approximate Quantity and Units	Unit Price	Bid Amount
0252	SPV.0105 Special 03. Box Culvert Joint Repair C-22-1429	LS	LUMP SUM	_____.
0254	SPV.0105 Special 04. Box Culvert Joint Repair C-22-1430	LS	LUMP SUM	_____.
0256	SPV.0105 Special 05. Box Culvert Joint Repair C-22-1431	LS	LUMP SUM	_____.
0258	SPV.0105 Special 06. Vegetation Removal C-22-1429	LS	LUMP SUM	_____.
0260	SPV.0105 Special 07. Vegetation Removal C-22-1430	LS	LUMP SUM	_____.
0262	SPV.0105 Special 08. Vegetation Removal C-22-1431	LS	LUMP SUM	_____.
0264	SPV.0105 Special 09. Vegetation Removal R-22-7	LS	LUMP SUM	_____.
0266	SPV.0105 Special 10. Vegetation Removal R-22-52	LS	LUMP SUM	_____.
0268	SPV.0165 Special 01. Modular Block Wall Repair	52.000 SF	_____.	_____.
0270	SPV.0165 Special 02. Wall Modular Block Gravity R-22-52	546.000 SF	_____.	_____.
0272	SPV.0180 Special 01. Abutment Seat Cleaning and Sealing	32.000 SY	_____.	_____.
0274	650.6500 Construction Staking Structure Layout (structure) 01. R-22-52	LS	LUMP SUM	_____.

Section: 0001

Total: \_\_\_\_\_.

Total Bid: \_\_\_\_\_.

