



## Wisconsin Department of Transportation

---

April 28, 2022

**Division of Transportation Systems  
Development**

Bureau of Project Development  
4822 Madison Yards Way, 4<sup>th</sup> Floor South  
Madison, WI 53705

Telephone: (608) 266-1631  
Facsimile (FAX): (608) 266-8459

### NOTICE TO ALL CONTRACTORS:

**Proposal #41: 3170-12-70, WISC 2022391  
Delavan – Lake Geneva  
Geneva National to Forest  
STH 50  
Walworth County**

### Letting of May 10, 2022

This is Addendum No. 01, which provides for the following:

#### Plan Sheets:

Revised Plan Sheets	
Plan Sheet	Plan Sheet Title (brief description of changes to sheet)
109	Traffic Control Stage 3 Overview (removed flagging operation length restrictions)

The responsibility for notifying potential subcontractors and suppliers of these changes remains with the prime contractor.

Sincerely,

*Mike Coleman*

Proposal Development Specialist  
Proposal Management Section


END OF ADDENDUM

STAGE 3 CONSTRUCTION

- MILL AND OVERLAY SECTION OF STH 50 WITHIN THE TWO LANE UNDIVIDED SECTION.
- INSTALL NEW BEAM GUARD.

STAGE 3 TRAFFIC

- ONE LANE FLAGGING OPERATION THROUGH TWO LANE SECTION
- ~~PLACE TRAFFIC CONTROL DEVICES AT THE BEGINNING AND END OF THE WORK ZONE~~
- ~~UTILIZE SDD TRAFFIC CONTROL FOR LANE CLOSURE WITH FLAGGING OPERATION FOR SIGNS AND DEVICES.~~

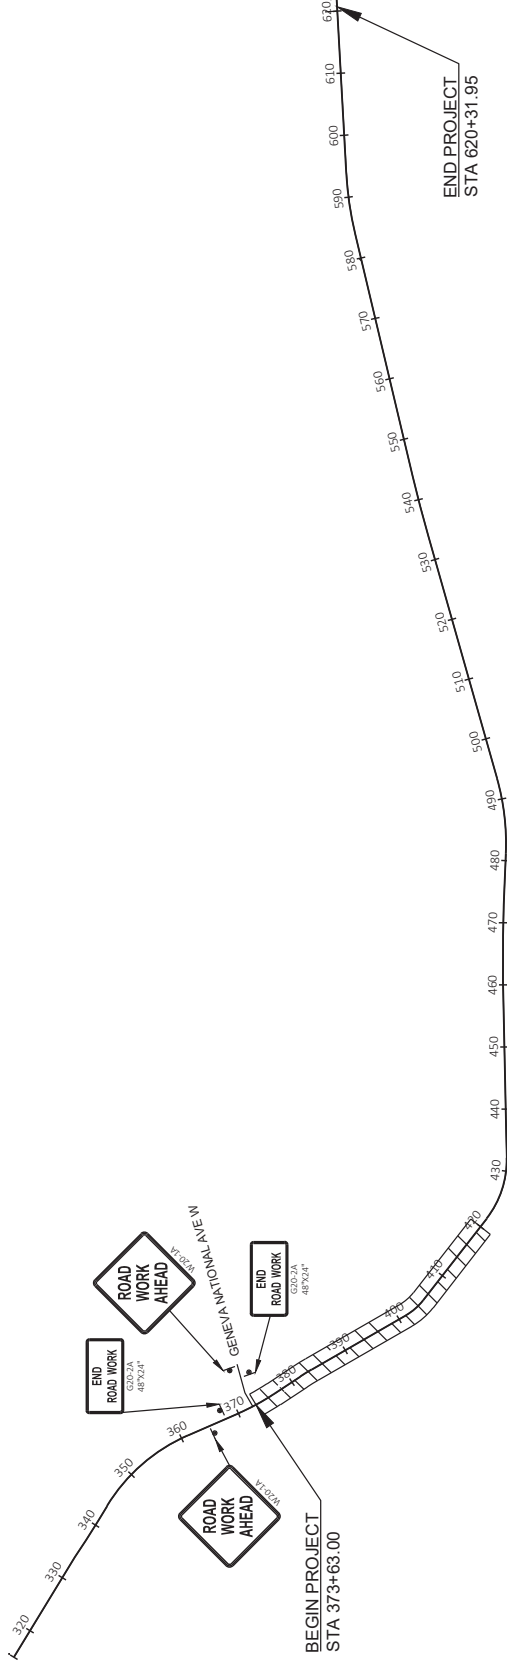

Addendum No. 01  
 ID 3170-12-70  
 Revised Sheet 109  
 April 28, 2022



PROJECT NO: 3170-12-70	COUNTY: WALWORTH	TRAFFIC CONTROL - STAGE 3 OVERVIEW	SHEET 109	E
FILE NAME: C:\USERS\WALF\DESKTOP\PROJECTS\3170-12-70\3170-12-70-109.dwg	PILOT DATE: 4/19/2022 5:12 PM	PILOT NAME: WALBON LAFITE	PILOT SCALE: 1 IN=10 FT	WISDOT/CADDIS SHEET 144
LAYOUT NAME: 01				