



# Wisconsin Department of Transportation

## Division of Transportation Systems Development

Bureau of Project Development  
4822 Madison Yards Way, 4<sup>th</sup> Floor South  
Madison, WI 53705

Telephone: (608) 266-1631  
Facsimile (FAX): (608) 266-8459

November 1, 2023

### NOTICE TO ALL CONTRACTORS:

**Proposal #46: 8944-04-71, WISC 2024044  
Hudson – New Richmond  
McCutcheon Rd Intersection  
CTH A  
St. Croix County**

### Letting of November 14, 2023

This is Addendum No. 01, which provides for the following:

#### Plan Sheets:

Revised Plan Sheets	
Plan Sheet	Plan Sheet Title (brief description of changes to sheet)
15	Revised plan details to show elevations in N leg gore
143	Revised cross sections to show crown in N leg gore
144	Revised cross sections to show crown in N leg gore



The responsibility for notifying potential subcontractors and suppliers of these changes remains with the prime contractor.

Sincerely,


*Mike Coleman*

Proposal Development Specialist  
Proposal Management Section

END OF ADDENDUM

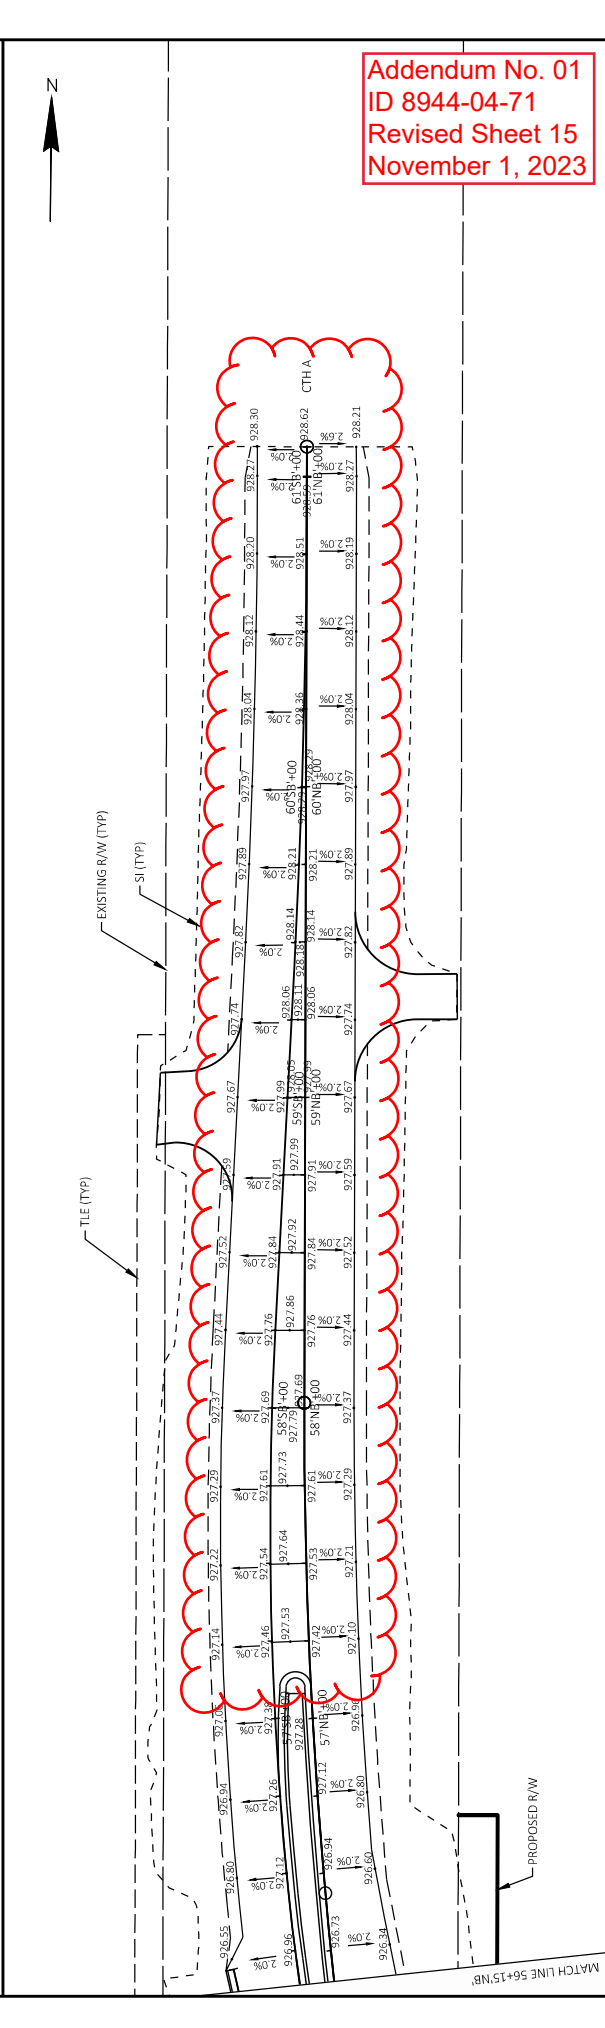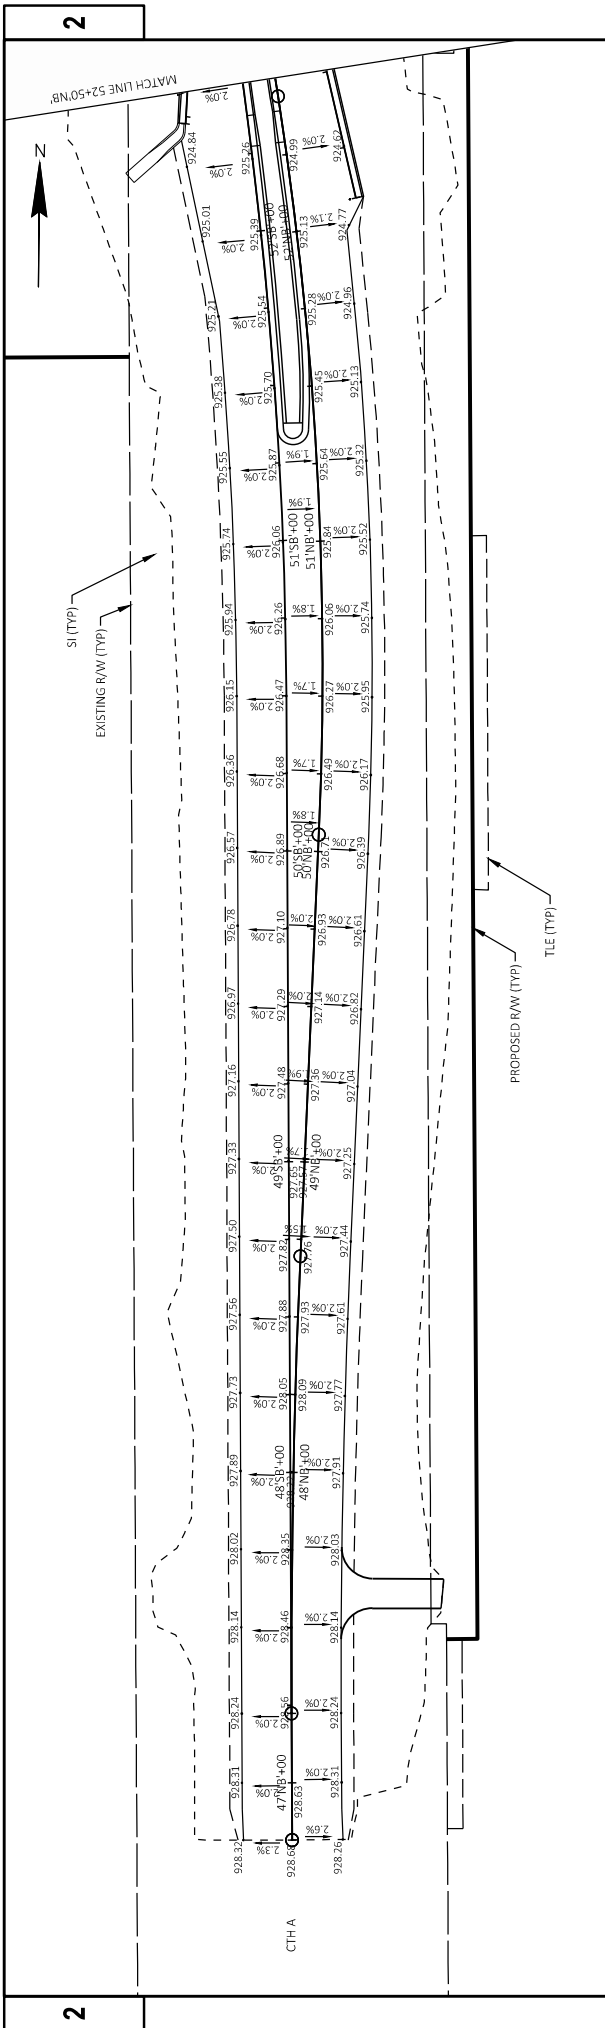

Addendum No. 01  
 ID 8944-04-71  
 Revised Sheet 15  
 November 1, 2023

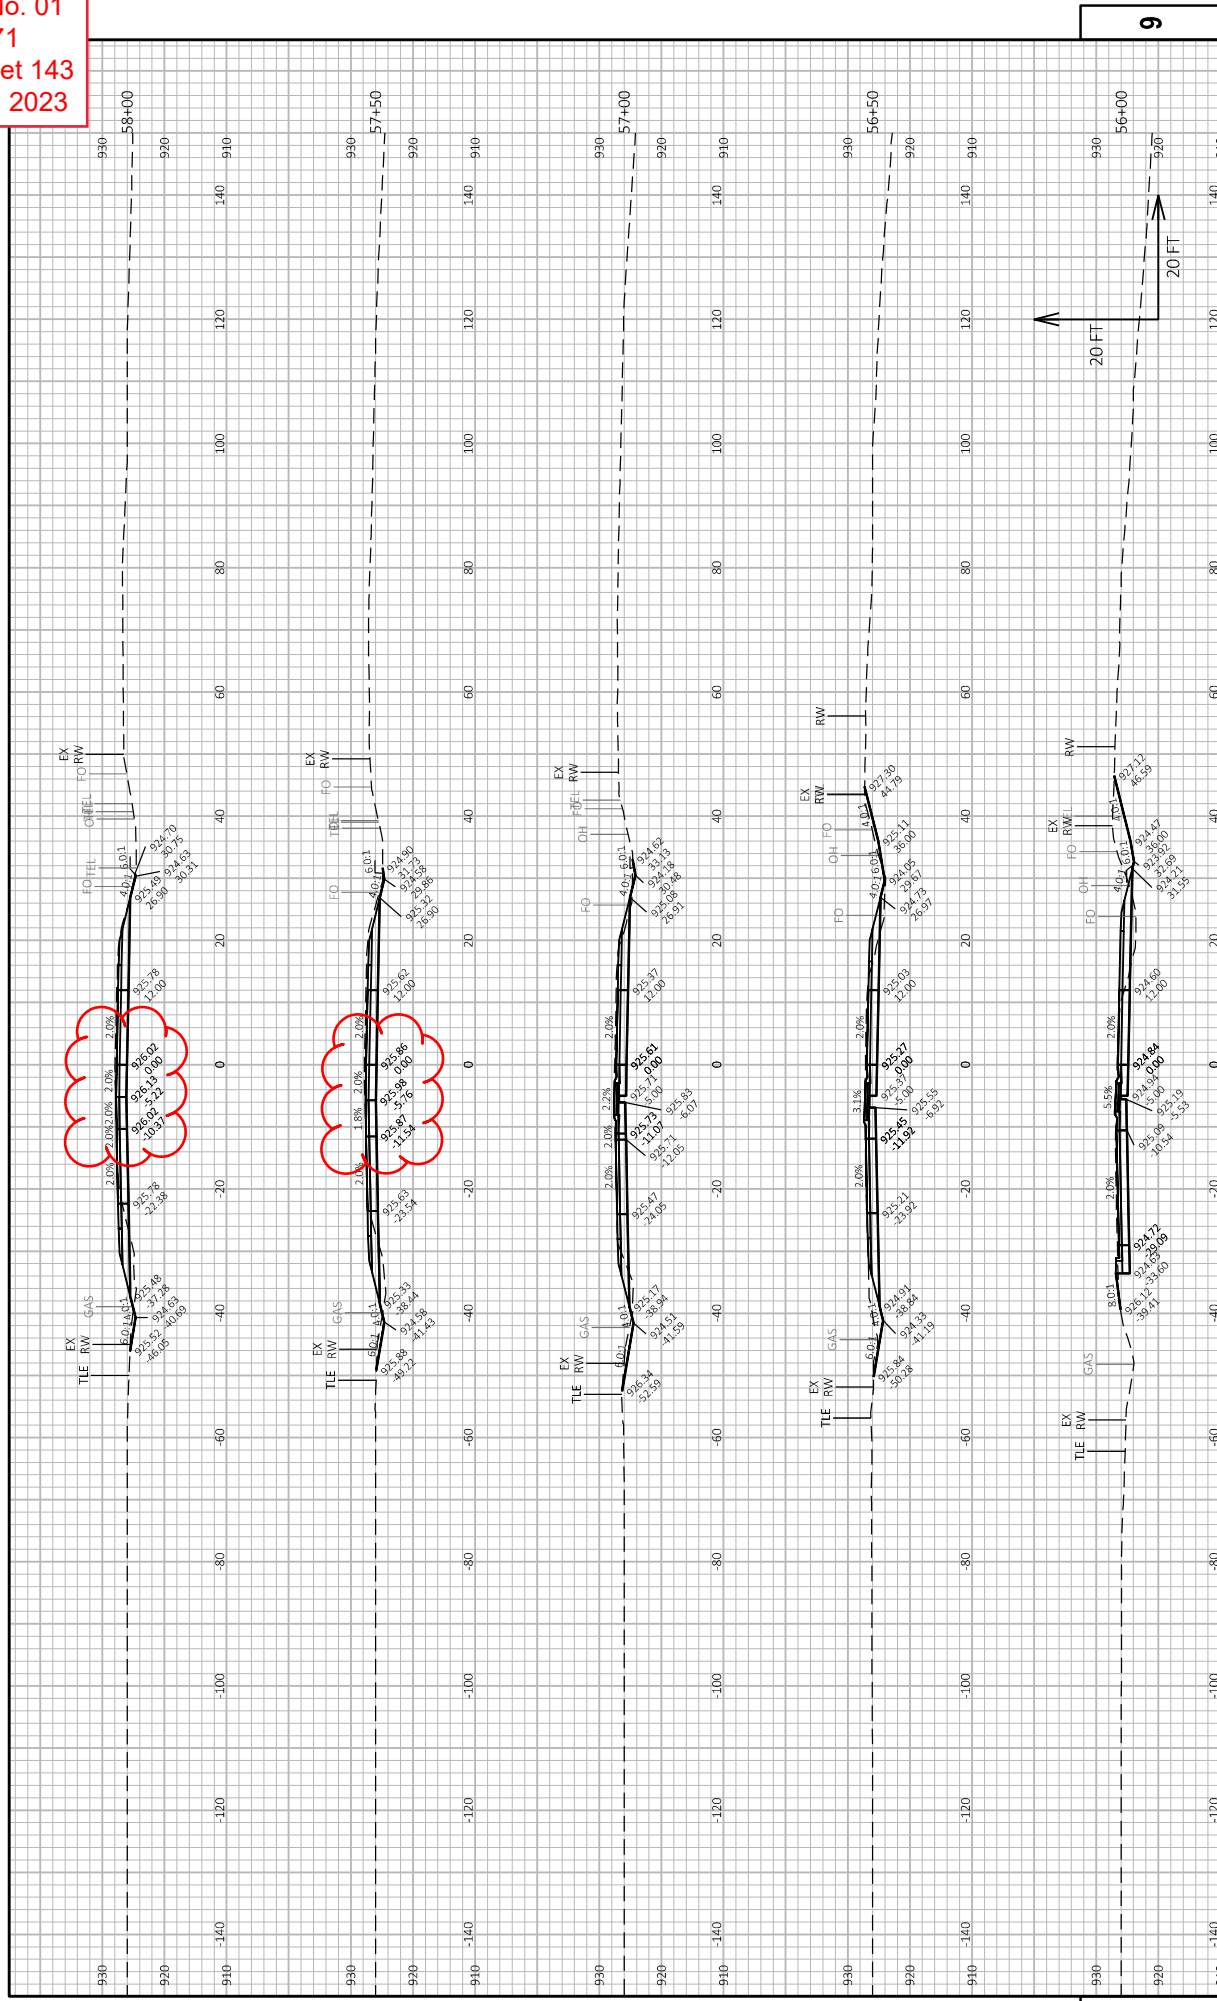

PROJECT NO: 8944-04-71  
 COUNTY: ST CROIX  
 HWY: CTH A  
 CROSS SECTIONS: CTH A  
 PLOT BY: KYLE WILLIAMS  
 PLOT DATE: 10/31/2023 12:28 PM  
 PLOT SCALE: 1 IN=20 FT HORZ. / 1 IN=20 FT VERT.  
 SHEET 143  
 E

