



Wisconsin Department of Transportation

January 2, 2025

Division of Transportation Systems Development

Bureau of Project Development
4822 Madison Yards Way, 4th Floor South
Madison, WI 53705

Telephone: (608) 266-1631
Facsimile (FAX): (608) 266-8459

NOTICE TO ALL CONTRACTORS:

Proposal #07: 7605-06-62, WISC 2025156
Sparta - Tomah
C Sparta E Limit to Emerson Rd
STH 21
Monroe County

Letting of January 14, 2025

This is Addendum No. 01, which provides for the following:

Schedule of Items:

Revised Bid Item Quantities					
Bid Item	Item Description	Unit	Proposal Total Prior to Addendum	Proposal Quantity Change (-)	Proposal Total After Addendum
614.2300	MGS Guardrail 3	LF	1,425	+28	1,453
614.2350	MGS Guardrail Short Radius	LF	28	+20	48

Plan Sheets:

Revised Plan Sheets	
Plan Sheet	Plan Sheet Title (brief description of changes to sheet)
76	Miscellaneous Quantities – Updated Beam Guard Summary table
95	Plan Sheets – updated beamguard item note

Schedule of Items

Attached, dated January 2, 2025, are the revised Schedule of Items Page 3.

Plan Sheets

The following 8½ x 11-inch sheets are attached and made part of the plans for this proposal:

Revised: 76 and 95.

The responsibility for notifying potential subcontractors and suppliers of these changes remains with the prime contractor.

Sincerely,

Mike Coleman

Proposal Development Specialist
Proposal Management Section



END OF ADDENDUM

BEAM GUARD SUMMARY

CATEGORY	STATION TO STATION		LOCATION	STEEL THRIE BEAM		STEEL PLATE BEAM GUARD		STEEL PLATE BEAM GUARD		MGS GUARDRAIL 3 K		MGS GUARDRAIL SHORT RADIUS		MGS THRIE BEAM TRANSITION		MGS GUARDRAIL SHORT RADIUS		REMARKS	
	LF	RT		LF	RT	LF	RT	LF	RT	LF	RT	LF	RT	LF	RT	LF	RT		
0010	93+35	-	94+05	73	20.63	-	-	1	-	-	-	-	-	-	-	-	-	BRIDGE B-41-19	
0010	94+55	-	95+37	73	20.63	12.5	-	1	-	-	-	-	-	-	-	-	-	BRIDGE B-41-19	
0010	93+19	-	94+04	73	20.63	12.5	-	1	-	-	-	-	-	-	-	-	-	BRIDGE B-41-19	
0010	94+56	-	95+28	73	20.63	-	-	1	-	-	-	-	-	-	-	-	-	BRIDGE B-41-19	
0010	100+46	-	101+38	132	-	-	-	-	-	-	-	-	-	39.38	-	-	-	BRIDGE B-41-197	
0010	102+66	-	107+58	482	-	-	-	-	-	-	-	-	-	39.38	1	-	-	BRIDGE B-41-197	
0010	99+96	-	101+39	132	-	-	-	-	-	-	-	-	-	39.38	1	-	-	BRIDGE B-41-197	
0010	102+66	-	107+59	485	-	-	-	-	-	-	-	-	-	39.38	1	-	-	BRIDGE B-41-197	
0010	129+76	-	130+69	82	-	-	-	-	-	-	-	-	-	39.38	1	-	-	BRIDGE B-41-203	
0010	131+87	-	133+29	160	-	-	-	-	-	-	-	-	-	39.38	1	-	-	BRIDGE B-41-203	
0010	129+47	-	130+89	100	-	-	-	-	-	-	-	-	-	39.38	1	-	-	BRIDGE B-41-203	
0010	132+07	-	132+99	134	-	-	-	-	-	-	-	-	-	39.38	1	-	-	BRIDGE B-41-203	
0010	379+28	-	381+72	202	-	-	-	-	-	212.5	-	-	-	-	-	2	-	CULVERT	
0010	379+51	-	381+95	202	-	-	-	-	-	150	-	-	-	-	-	2	-	CULVERT	
0010	669+51	-	676+47	738	-	-	-	-	-	612.5	-	-	-	-	-	1	1	***	
0010	684+50	-	690+31	576	-	-	-	-	-	-	-	-	-	-	-	2	-	***	
0010	708+61	-	711+92	326	-	-	-	-	-	225	-	-	-	-	-	2	-		
0010	721+84	-	729+28	742	-	-	-	-	-	637.5	-	-	-	-	-	2	-		
0010	721+98	-	732+78	1080	-	-	-	-	-	975	-	-	-	-	-	2	-		
0010	826+72	-	829+53	277	-	-	-	-	-	175	-	-	-	-	-	2	-		
0010	827+34	-	830+15	278	-	-	-	-	-	175	-	-	-	-	-	2	-		
PROJECT TOTALS				6,420	82.5	25.0	4	1,453.0	3,162.5	48	315.0	25	1						

*** 32' RADIUS, L = 48'

Addendum No. 01
ID 7605-06-62
Revised Sheet 76
January 2, 2025

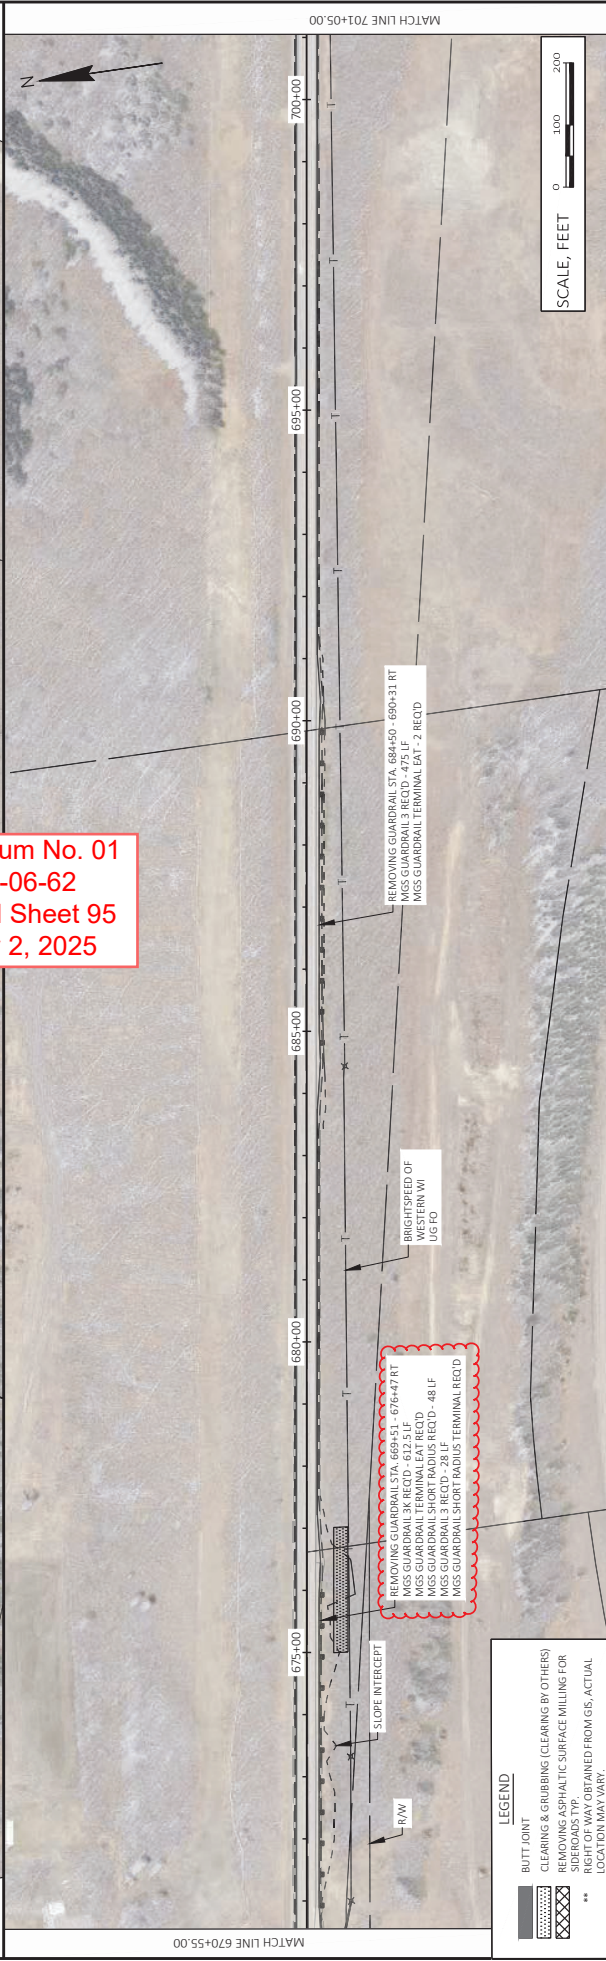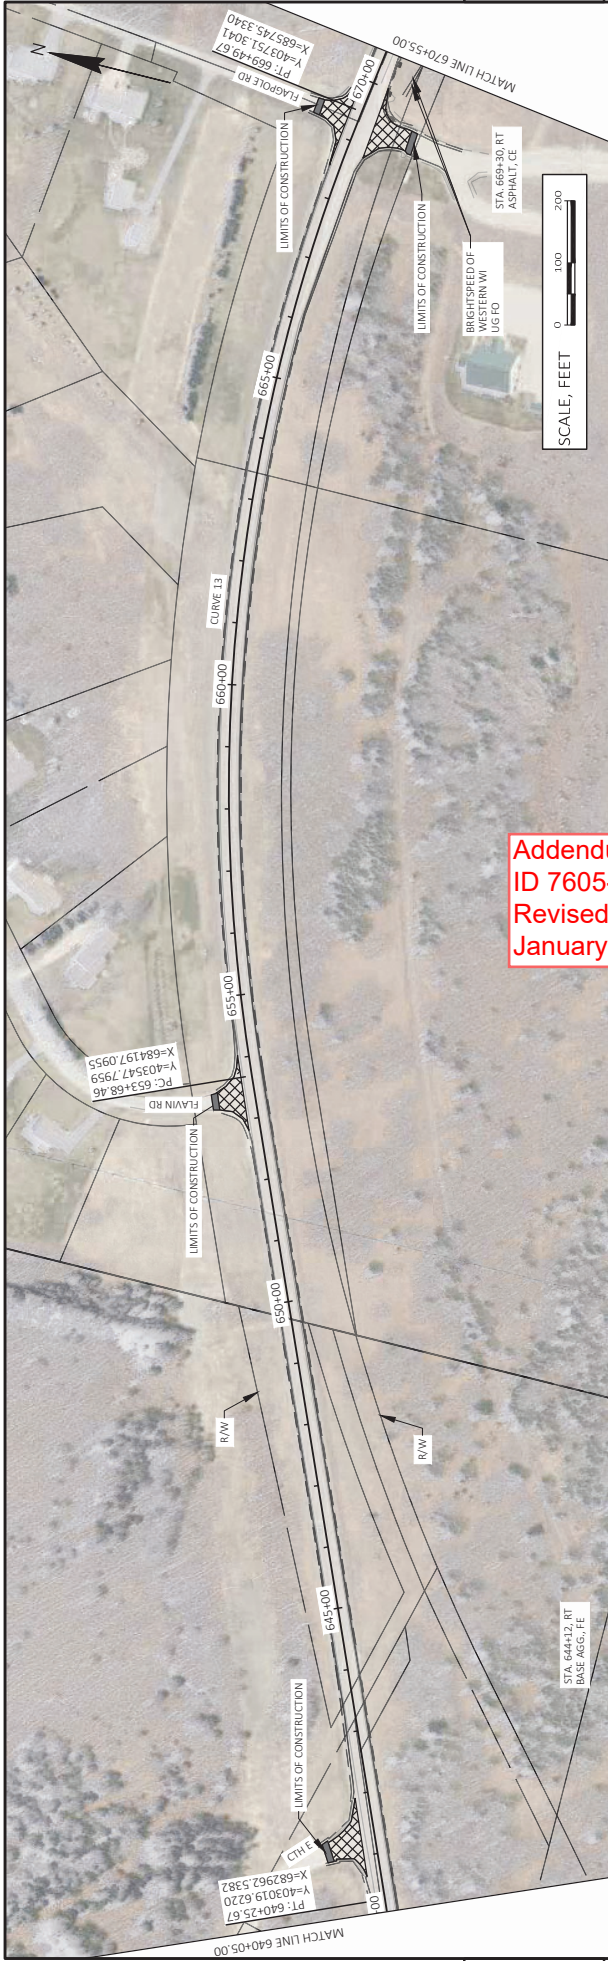

PROJECT NO: 7605-06-62	HWY: STH 21	COUNTY: MONROE	PLAN	SHEET 95	E
FILE NAME: W:\7595_08\AD\7605-06-62\SHETS\PLAN030201_P\DWG	LAYOUT NAME: - 11	DATE: 12/17/2024 11:57 AM	PLOT BY: KAKAEK, JOHN	PLOT NAME: 1 IN=200 FT	WISDOT/CADDS SHEET 44



Proposal Schedule of Items

Page 3 of 8

Proposal ID: 20250114015 Project(s): 7605-06-62

Federal ID(s): WISC 2025156

SECTION: 0001

Roadway Items

Alt Set ID:

Alt Mbr ID:

Proposal Line Number	Item ID Description	Approximate Quantity and Units	Unit Price	Bid Amount
0062	522.1060 Apron Endwalls for Culvert Pipe Reinforced Concrete 60-Inch	1.000 EACH	_____.	_____.
0064	522.2419 Culvert Pipe Reinforced Concrete Horizontal Elliptical Class HE-IV 19x30-Inch	105.000 LF	_____.	_____.
0066	522.2619 Apron Endwalls for Culvert Pipe Reinforced Concrete Horizontal Elliptical 19x30-Inch	4.000 EACH	_____.	_____.
0068	601.0557 Concrete Curb & Gutter 6-Inch Sloped 36-Inch Type D	252.000 LF	_____.	_____.
0070	614.0200 Steel Thrie Beam Structure Approach	82.520 LF	_____.	_____.
0072	614.0305 Steel Plate Beam Guard Class A	25.000 LF	_____.	_____.
0074	614.0370 Steel Plate Beam Guard Energy Absorbing Terminal	4.000 EACH	_____.	_____.
0076	614.2300 MGS Guardrail 3	1,453.000 LF	_____.	_____.
0078	614.2330 MGS Guardrail 3 K	3,162.500 LF	_____.	_____.
0080	614.2350 MGS Guardrail Short Radius	48.000 LF	_____.	_____.
0082	614.2500 MGS Thrie Beam Transition	315.000 LF	_____.	_____.
0084	614.2610 MGS Guardrail Terminal EAT	25.000 EACH	_____.	_____.
0086	614.2630 MGS Guardrail Short Radius Terminal	1.000 EACH	_____.	_____.
0088	618.0100 Maintenance and Repair of Haul Roads (project) 01. 7605-06-62	1.000 EACH	_____.	_____.

