



Wisconsin Department of Transportation

January 2, 2025

Division of Transportation Systems Development

Bureau of Project Development
4822 Madison Yards Way, 4th Floor South
Madison, WI 53705

Telephone: (608) 266-1631
Facsimile (FAX): (608) 266-8459

NOTICE TO ALL CONTRACTORS:

Proposal #39: 8610-02-74, WISC 2025175
C Chippewa Falls, Bay Street
High Street to Bridge Street
STH 124
Chippewa County

8610-08-73, WISC 2025176
Chippewa Falls - Bloomer
Elm Street to CTH S
STH 124
Chippewa County

Letting of January 14, 2025

This is Addendum No. 01, which provides for the following:

Special Provisions:

Revised Special Provisions	
Article No.	Description
5	Holiday and Special Event Work Restrictions

Schedule of Items:

Revised Bid Item Quantities					
Bid Item	Item Description	Unit	Proposal Total Prior to Addendum	Proposal Quantity Change (-)	Proposal Total After Addendum
204.0150	Removing Curb & Gutter	LF	4,104	360	4,464
305.0120	Base Aggregate Dense 1-1/4-Inch	TON	1,865	30	1,895
455.0605	Tack Coat	GAL	7,874	285	8,159
460.6645	HMA Pavement 5 MT 58-34 V	TON	12,653	750	13,403
465.0105	Asphaltic Surface	TON	268	10	278
611.8115	Adjusting Inlet Covers	EACH	42	2	44
625.0500	Salvaged Topsoil	SY	1,162	258	1,420
628.1905	Mobilization Erosion Control	EACH	43	3	46
628.2023	Erosion Mat Class II Type B	SY	1,309	629	1,938
628.7015	Inlet Protection Type C	EACH	95	3	98
628.7555	Culvert Pipe Checks	EACH	23	5	28
629.0205	Fertilizer Type A	CWT	3	0.1	3.1
630.0120	Seeding Mixture No. 20	LB	53	10	63
630.0200	Seeding Temporary	LB	64	10	74

630.0500	Seed Water	GAL	34.6	4.6	39.2
643.0300	Traffic Control Drums	DAYS	116,681	400	117,081
643.0900	Traffic Control Signs	DAYS	46,596	334	46,930
646.2040	Marking Line Grooved Wet Ref Epoxy 6-Inch	LF	39,600	1,977	41,577
646.4040	Marking Line Grooved Wet Ref Epoxy 10-Inch	LF	838	350	1,188
646.5120	Marking Word Epoxy	EACH	3	4	7
646.7120	Marking Diagonal Epoxy 12-Inch	LF	1,153	91	1,244
650.5500	Construction Staking Curb Gutter and Curb & Gutter	LF	4,442	360	4,802
650.8000	Construction Staking Resurfacing Reference	LF	13,986	613	14,599
690.0150	Sawing Asphalt	LF	4,663	413	5,076
SPV.0090.01	Ditch Cleaning	LF	85	228	313

Added Bid Item Quantities					
Bid Item	Item Description	Unit	Proposal Total Prior to Addendum	Quantity Added	Proposal Total After Addendum
204.0100	Removing Concrete Pavement	SY	0	230	230
405.0100	Coloring Concrete WisDOT Red	CY	0	51	51
415.0080	Concrete Pavement 8-Inch	SY	0	226	226
601.0415	Concrete Curb & Gutter 6-Inch Sloped 30-Inch Type J	LF	0	360	360
611.9710	Salvaged Inlet Covers	EACH	0	2	2
628.7504	Temporary Ditch Checks	LF	0	28	28
638.2102	Moving Signs Type II	EACH	0	8	8
638.4000	Moving Small Sign Supports	EACH	0	8	8

Plan Sheets:

Revised Plan Sheets	
Plan Sheet	Plan Sheet Title (brief description of changes to sheet)
3	Project Overview - Updated Construction limits to include CTH S roundabout
112	Traffic Control Overview - Updated Construction limits to include CTH S roundabout
163	Alignment Detail - Updated Construction limits to include CTH S roundabout
169	Miscellaneous Quantity - Updated Construction limits to include CTH S roundabout
172	Miscellaneous Quantity - Updated Construction limits to include CTH S roundabout
176	Miscellaneous Quantity - Updated Construction limits to include CTH S roundabout
179	PWL Mixture Use Table - Updated Construction limits to include CTH S roundabout
182	Miscellaneous Quantity - Updated Construction limits to include CTH S roundabout
184	Miscellaneous Quantity - Updated Construction limits to include CTH S roundabout
185	Miscellaneous Quantity - Updated Construction limits to include CTH S roundabout
186	Miscellaneous Quantity - Updated Construction limits to include CTH S roundabout
187	Miscellaneous Quantity - Updated Construction limits to include CTH S roundabout
188	Miscellaneous Quantity - Updated Construction limits to include CTH S roundabout
191	Miscellaneous Quantity - Updated Construction limits to include CTH S roundabout
192	Miscellaneous Quantity - Updated Construction limits to include CTH S roundabout
194	Miscellaneous Quantity - Updated Construction limits to include CTH S roundabout

196	Miscellaneous Quantity - Updated Construction limits to include CTH S roundabout
197	Miscellaneous Quantity - Updated Construction limits to include CTH S roundabout
239	Plan Detail - Updated Construction limits to include CTH S roundabout

Added Plan Sheets	
Plan Sheet	Plan Sheet Title (brief description of why sheet was added)
9A	Typical Section - Updated Construction limits to include CTH S roundabout
16A	Typical Section - Updated Construction limits to include CTH S roundabout
35A	Intersection Detail - Updated Construction limits to include CTH S roundabout
82A	Erosion Control - Updated Construction limits to include CTH S roundabout and ditching
111A	Pavement Marking - Updated Construction limits to include CTH S roundabout
160A	Traffic Control – Added Detail showing drums within CTH S roundabout
225A	Plan and Profile – Roundabout Ditch SW Quadrant - Updated Construction limits to include CTH S roundabout
239A	Plan Details - Updated Construction limits to include CTH S roundabout
300A	Standard Detail Drawing 15D37-03 – Added flagging detail for CTH S roundabout
332A	Cross Sections – Roundabout Ditch SW Quadrant – Updated Construction limits to include CTH S roundabout
332B	Cross Sections – Roundabout Ditch SW Quadrant – Updated Construction limits to include CTH S roundabout
332C	Cross Sections – Roundabout Ditch SW Quadrant – Updated Construction limits to include CTH S roundabout
332D	Cross Sections – Roundabout Ditch SW Quadrant – Updated Construction limits to include CTH S roundabout

The responsibility for notifying potential subcontractors and suppliers of these changes remains with the prime contractor.

Sincerely,

Mike Coleman

Proposal Development Specialist
Proposal Management Section

ADDENDUM NO. 01
8610-02-74, 8610-08-73
January 2, 2025

Special Provisions

5. Holiday and Special Event Work Restrictions.

Replace entire article language with the following:

Do not perform work on, nor haul materials of any kind along or across any portion of the highway carrying STH 124 traffic, and entirely clear the traveled way and shoulders of such portions of the highway of equipment, barricades, signs, lights, and any other material that might impede the free flow of traffic during the following holiday and special event periods:

- From noon Friday, May 23, 2025 to 6:00 AM Tuesday, May 27, 2025 for Memorial Day.
- From noon Thursday, July 3, 2025 to 6:00 AM Monday, July 14, 2025 for Independence Day and Northern Wisconsin State Fair.
- From noon Friday, August 8, 2025 to 6:00 AM Monday, August 11, 2025 for Pure Water Days and River Fest.
- From noon Friday, August 29, 2025 to 6:00 AM Tuesday, September 2, 2025 for Labor Day.
- From noon Friday, September 19, 2025 to 6:00 AM Monday, September 22, 2025 for Oktoberfest.

stp-107-005 (20210113)

Schedule of Items

Attached, dated January 2, 2025, are the revised Schedule of Items Pages 1 – 11.


Plan Sheets

The following 8½ x 11-inch sheets are attached and made part of the plans for this proposal:


Revised: 1, 112, 163, 169, 172, 176, 179, 182, 184, 185, 186, 187, 188, 191, 192, 194, 196, 197, and 239.

Added: 9A, 16A, 35A, 82A, 111A, 160A, 225A, 239A, 300A, 332A, 332B, 332C, and 332D.

END OF ADDENDUM

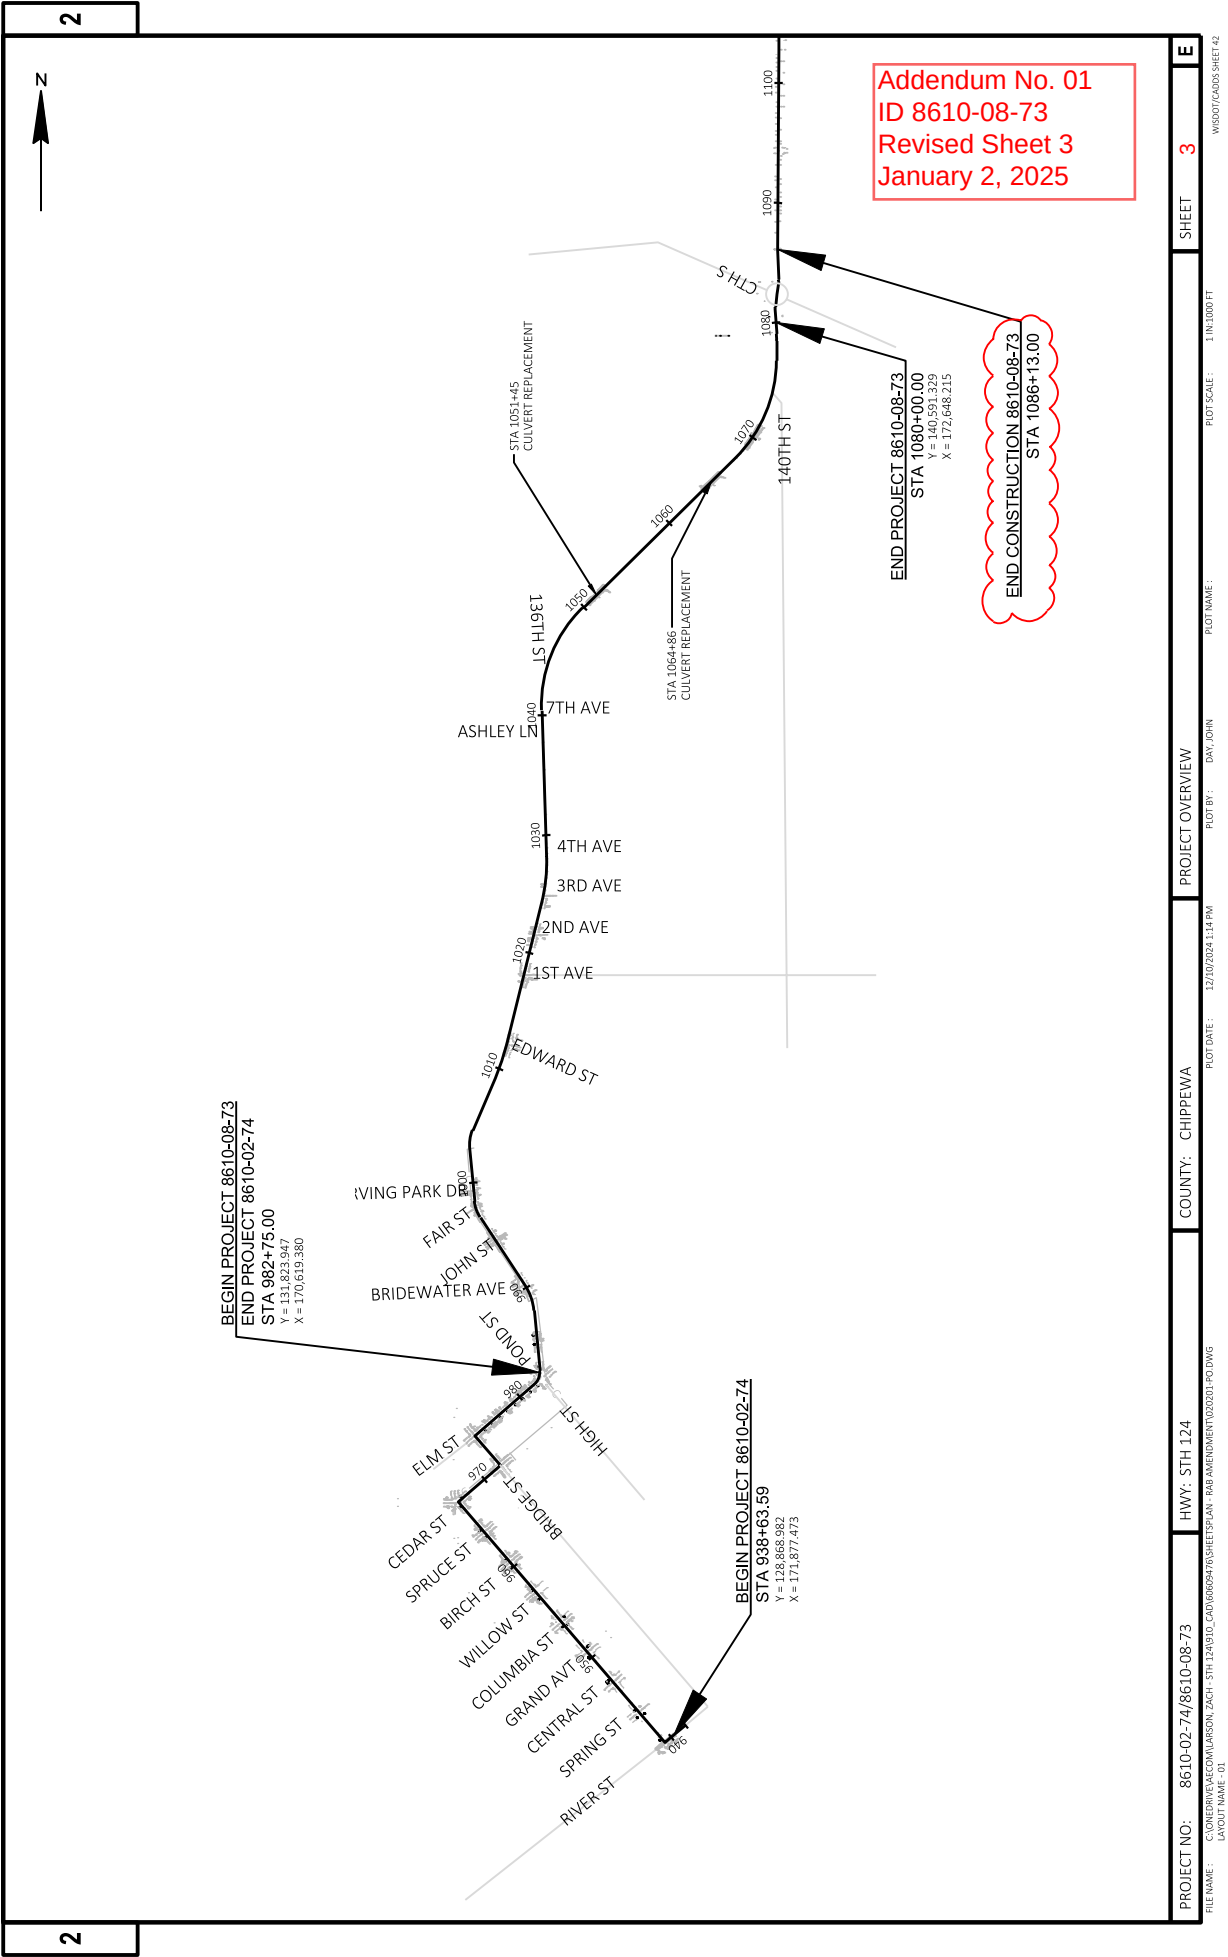


PROJECT NO: 8610-02-74/8610-08-73		COUNTY: CHIPPEWA		PROJECT OVERVIEW		SHEET 3		E	
FILE NAME: C:\CONSTRUCTION\COM\LARSON\ZACH - STH 124\810_CAD\8610-08-73\8610-08-73 SHEET 3.DWG		HWY: STH 124		PLOT DATE: 12/30/2024 1:14 PM		PLOT BY: DAK, JOHN		PLOT SCALE: 1 IN=3000 FT	
LAYOUT NAME: 01		RAB AMENDMENT 030201		PO DWS				WISDOT/CADD SHEET 42	

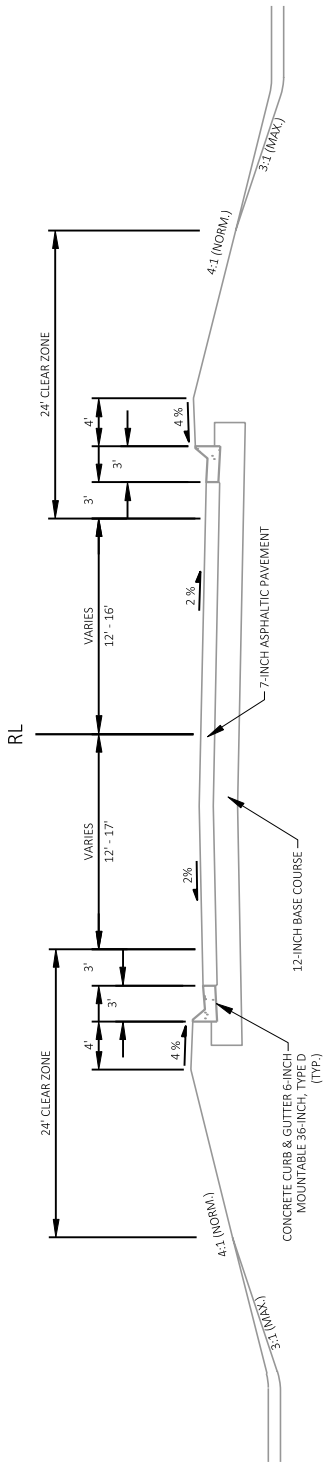

Addendum No. 01
ID 8610-08-73
Revised Sheet 9A
January 2, 2025

EXISTING STH 124 TYPICAL SECTION


STA 1080+00 - 1081+55
STA 1083+21 - 1086+13

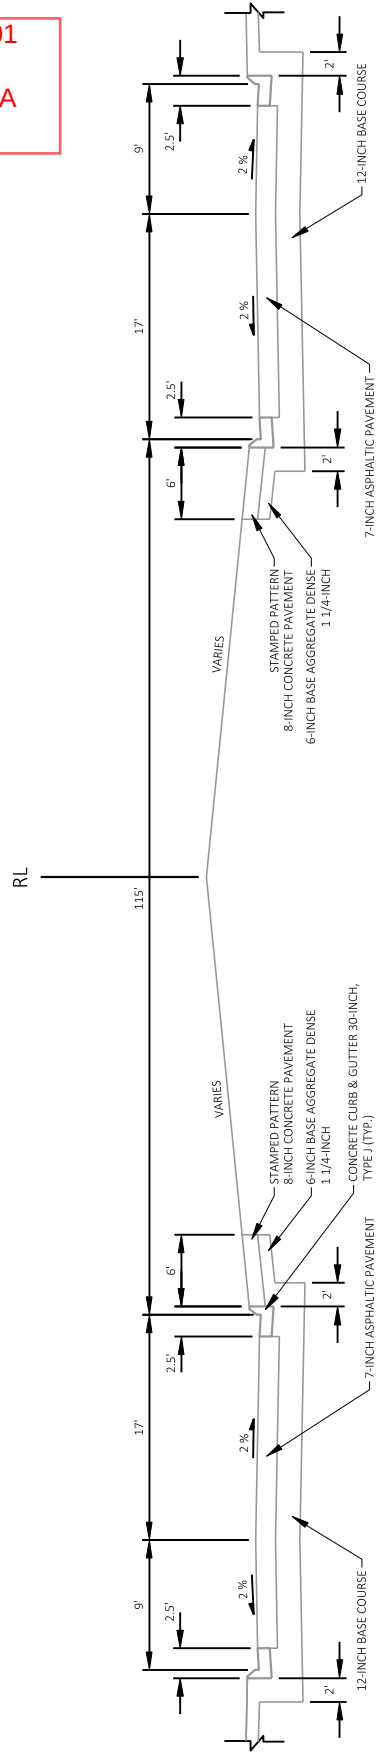


EXISTING STH 124 TYPICAL SECTION

STA 1081+55 - 1083+21

Addendum No. 01
ID 8610-08-73
Added Sheet 16A
January 2, 2025

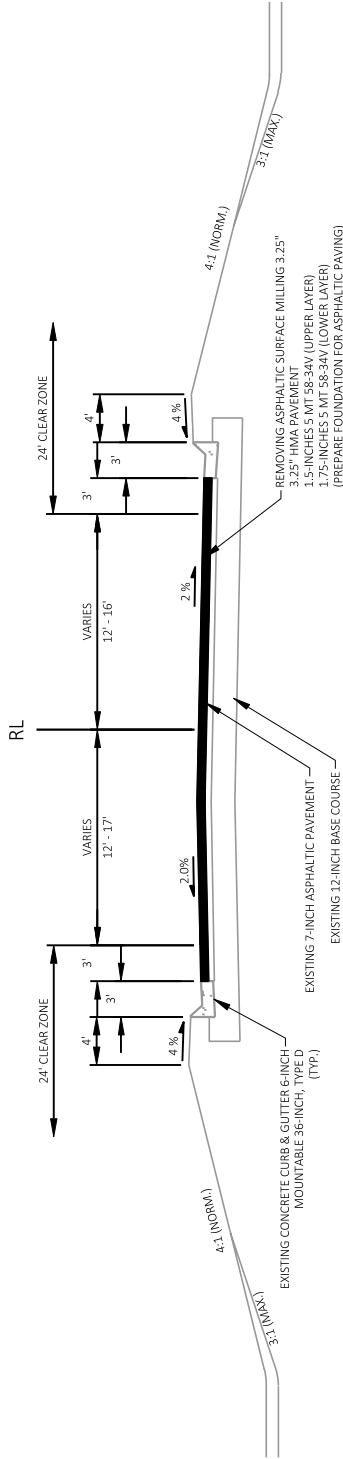

FINISHED STH 124 TYPICAL SECTION
STA 1080+00 - 1081+55
STA 1083+21 - 1086+13

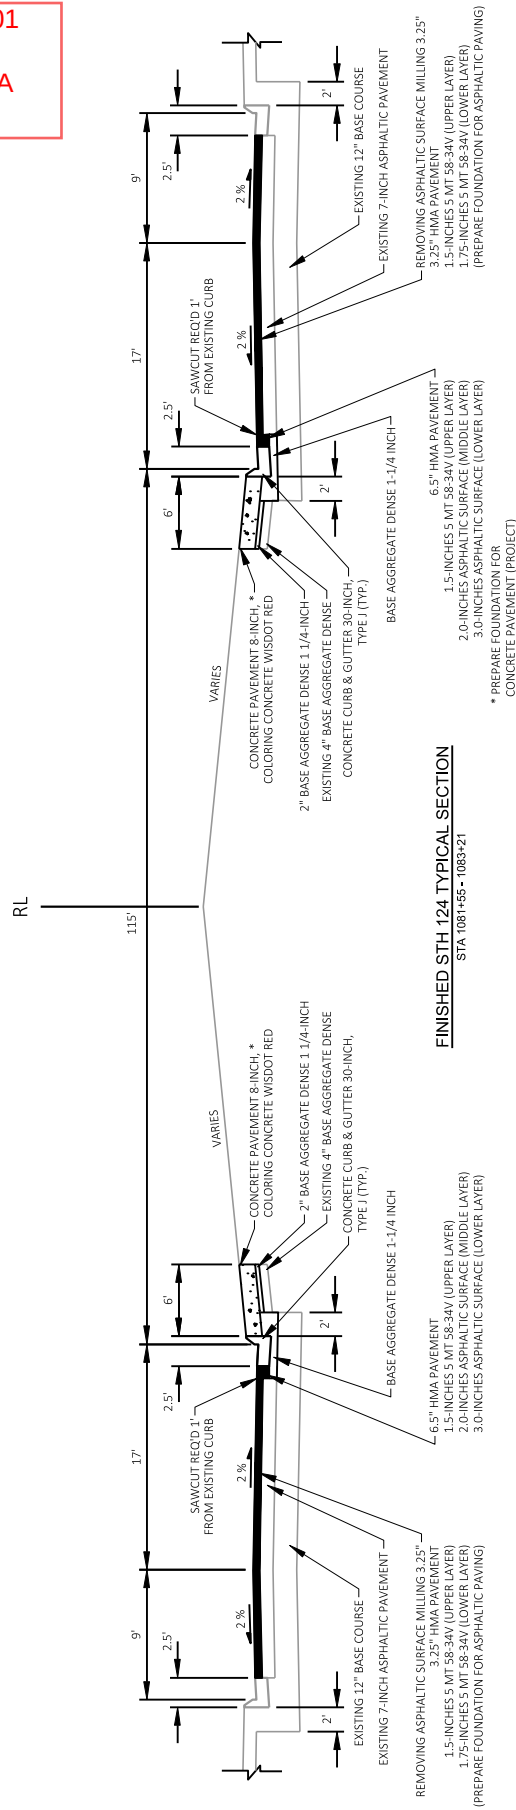


FINISHED STH 124 TYPICAL SECTION
STA 1081+55 - 1083+21

2



SHEET 44

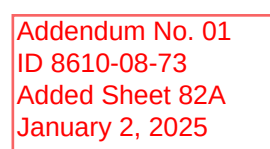

PROJECT NO: 8610-08-73	HWY: STH 124	COUNTY: CHIPPEWA	EROSION CONTROL	E
FILE NAME: C:\ENGINEERING\CAROL MARLSON, ZACH - STH 124\910_CAD\950694\953HEEDSPLAN - R4B AMENDMENT\022001.EC.DWG				
PLOT DATE: 12/22/2024 10:16 AM		PLOT BY: DAV, JOHN		PLOT SCALE: 1 IN. = 40 FT
LAYOUT NAME: 01		WS0007CADD SHEET 44		

2




MATCHLINE STA 1080+00

NOTE: SIGNS TO BE REINSTALLED IN SAME LOCATION AS EXISTING

- | | | | | | |
|---|------------|--------------|------------------|------------------|-------|
| PROJECT NO: | 8610-08-73 | HWY: 5TH 124 | COUNTY: CHIPPEWA | PAVEMENT MARKING | E |
| FILE NAME: C:\GDRIVE\ACCOM\ARSON_ZACH_5TH 124\1010\0609470\SHEETSP\AN-B&B-AMENDMENT\024501.PLM DWS
PLOT DATE: 12/12/2023 10:52 AM
PLOT BY: DAY, JOHN
PLOT SCALE: ##### | | | | | 111A |
| | | | | | SHEET |

FILE NAME:	CONEDRWGACADSWARLSON, ZACH + STH 1249101_CAD1606554705HEE1SPPLAN - RAB AMENDMENT1024501-PN.DWG	PLOT DATE:	12/12/2024 10:52 AM	PLOT BY:	DAV, JOHN	PLOT NAME:	#####	PLOT SCALE:	1"=100'	WSDOT/CADSW SHEET	44
------------	--	------------	---------------------	----------	-----------	------------	-------	-------------	---------	-------------------	----

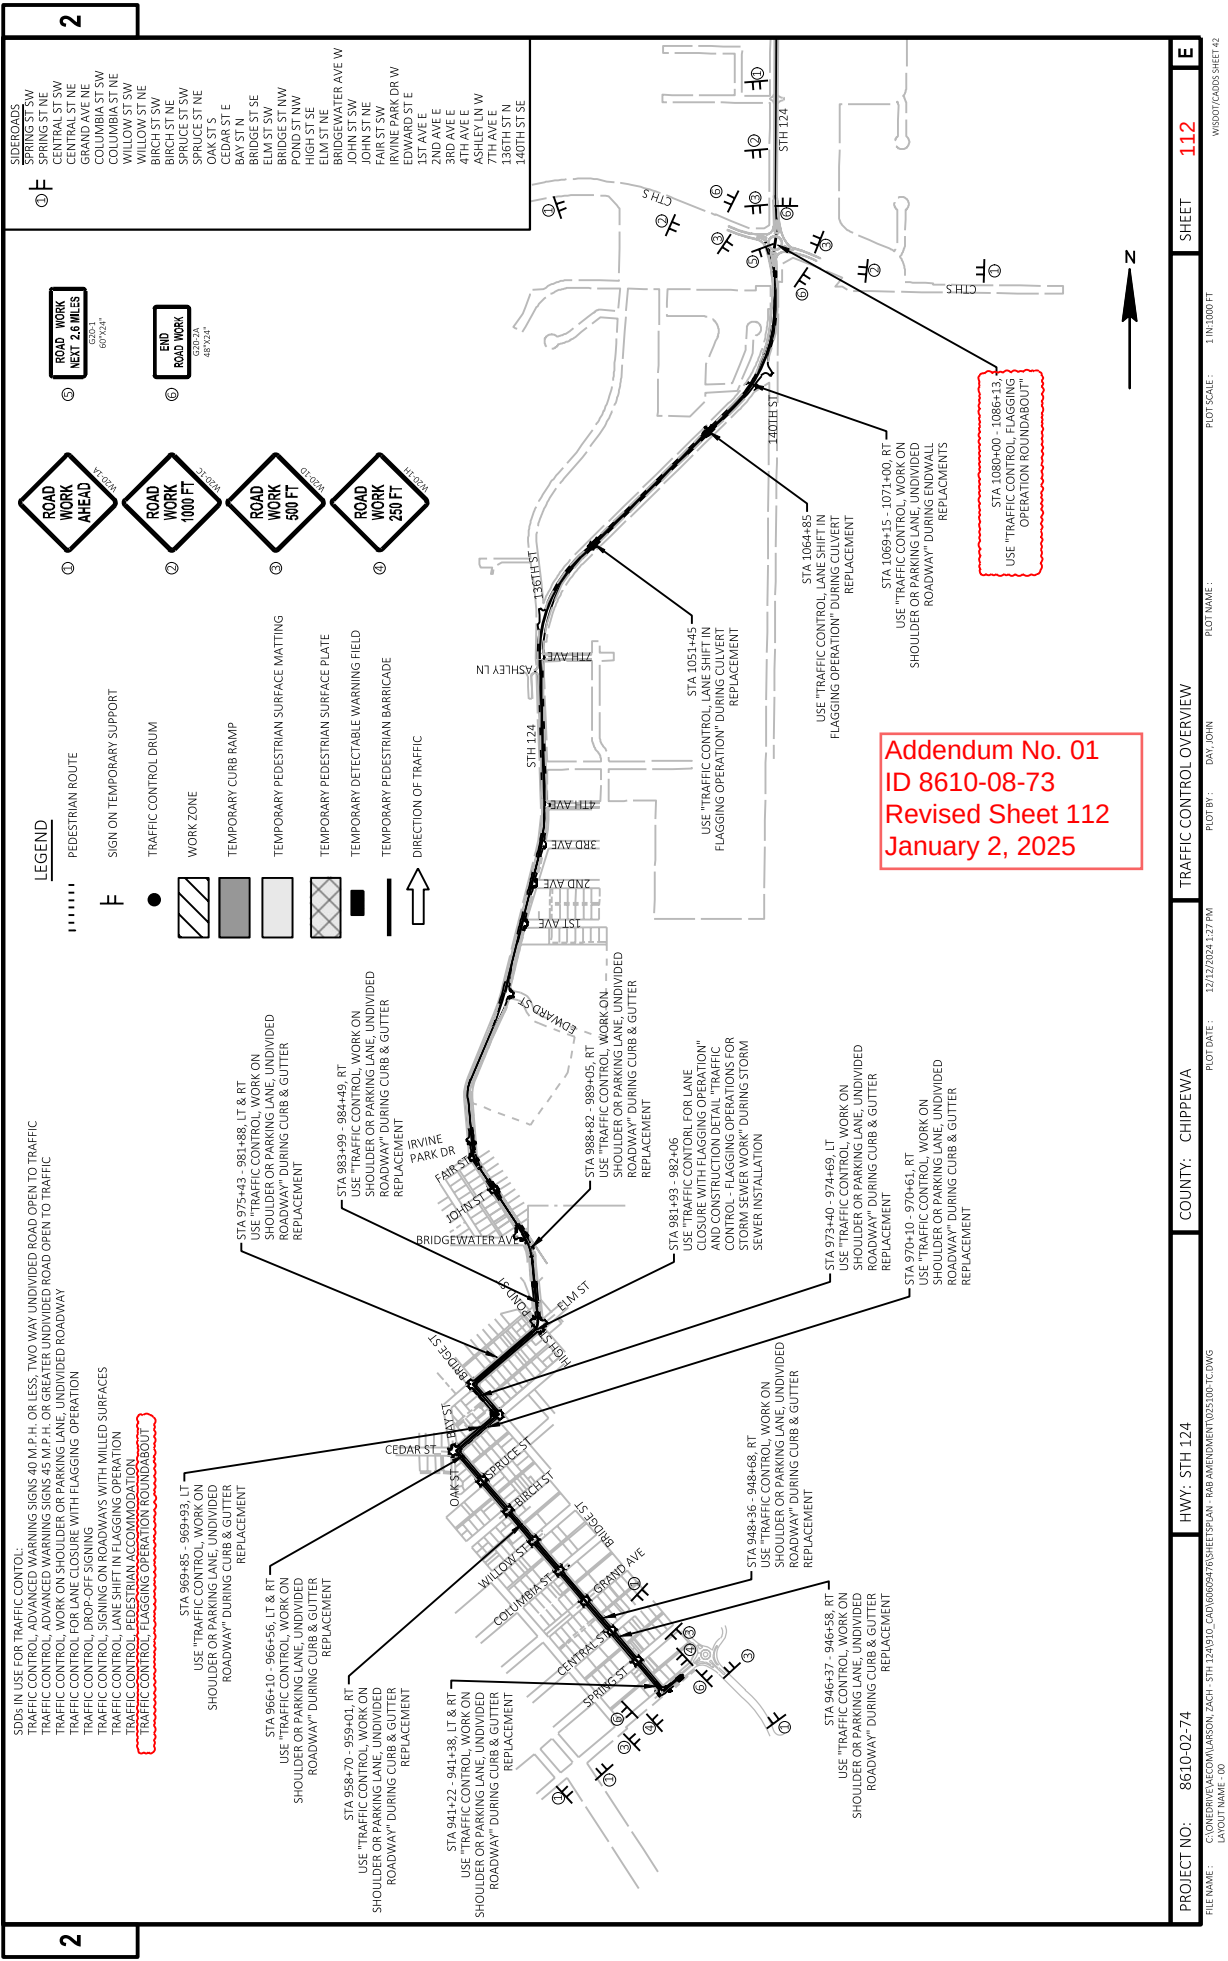



PROJECT NO: 8610-08-73	HWY: STH 124	COUNTY: CHIPPEWA	ALIGNMENT DIAGRAM	SHEET 163	E
FILE NAME: C:\CONFERENCES\CONFERENCES\RA8 AMENDMENT 002\001_40.DWG LAYOUT NAME: 03 PLOT DATE: 12/11/2024 11:07 AM PLOT BY: DAV, JOHN PLOT NAME: 1 IN=200 FT PLOT SCALE: 1 IN=200 FT WISDOT/CADDIS SHEET 44					

Addendum No. 01
ID 8610-08-73
Revised Sheet 169
January 2, 2025

3

3

REMOVING CONCRETE SURFACE: REMOVING ASPHALTIC SURFACE

CATEGORY	CROSSROAD	STATION	STATION	LOCATION	204.0105 REMOVING CONCRETE PAVEMENT BUTT JOINTS (SY)	204.0100 REMOVING CONCRETE PAVEMENT (SY)	204.0110 REMOVING ASPHALTIC SURFACE (SY)	204.0115 REMOVING ASPHALTIC SURFACE BUTT JOINTS (SY)	204.0120 REMOVING ASPHALTIC SURFACE MILLING (SY)	204.0109.S REMOVING CONCRETE SURFACE PARTIAL DEPTH (SF)	SPV 0180.01 REMOVING DISTRESSED PAVEMENT MILLING (SY)	NOTES
0010		982+75 - 986+18		L/RT	-	-	-	209	1,450	-	-	3.25" DEPTH
0010		987+73 - 991+00		L/RT	-	-	-	209	1,380	-	-	3.25" DEPTH
0010		991+00 - 999+22		L/RT	-	-	-	-	3,110	-	-	3.25" DEPTH
0010		999+22 - 1010+35		L/RT	-	-	-	-	4,200	-	-	3.25" DEPTH
0010		1010+35 - 1015+35		L/RT	-	-	-	-	2,150	-	-	3.25" DEPTH
0010		1015+35 - 1024+80		L/RT	-	-	-	-	3,690	-	-	3.25" DEPTH
0010		1024+80 - 1028+21		L/RT	-	-	-	-	1,290	-	-	3.25" DEPTH
0010		1028+21 - 1050+93		L/RT	-	-	-	-	8,580	-	-	2.25" DEPTH
0010		1050+93 - 1051+98		L/RT	-	-	-	-	-	-	-	2.25" DEPTH
0010		1051+98 - 1064+33		L/RT	-	-	-	-	4,390	-	-	2.25" DEPTH
0010		1064+33 - 1065+38		L/RT	-	-	-	-	-	-	-	2.25" DEPTH
0010		1065+38 - 1068+60		L/RT	-	-	-	-	1,140	-	-	2.25" DEPTH
0010		1068+60 - 1073+61		L/RT	-	-	-	-	2,260	-	-	2.25" DEPTH
0010		1073+61 - 1078+62		L/RT	-	-	-	178	2,350	-	-	3.25" DEPTH
0010		1078+62 - 1080+00		L/RT	-	-	-	-	1,270	-	-	3.25" DEPTH
0010		1080+00 - 1086+15		L/RT	-	-	-	-	2,958	-	-	3.25" DEPTH
0010		1081+00 - 1082+94		L/RT	-	230	-	14	-	-	-	CONCRETE TRUCK APRON ON RAB
0010	Elm/High/Pond/Jefferson				-	-	-	8	376	-	-	3.25" DEPTH
0010	Bridgewater				-	-	-	12	200	-	-	3.25" DEPTH
0010	John				-	-	-	7	100	-	-	3.25" DEPTH
0010	Fair				-	-	-	5	100	-	-	3.25" DEPTH
0010	Irvine Park				-	-	-	8	872	-	-	3.25" DEPTH
0010	Edward				-	-	-	8	87	-	-	3.25" DEPTH
0010	1st				-	-	-	8	87	-	-	3.25" DEPTH
0010	2nd				-	-	-	8	87	-	-	3.25" DEPTH
0010	3rd				-	-	-	8	121	-	-	3.25" DEPTH
0010	4th				-	-	-	8	56	-	-	3.25" DEPTH
0010	7th				-	-	-	6	518	-	-	3.25" DEPTH
0010	136th				-	-	-	8	429	-	-	3.25" DEPTH
0010	State/140th				-	-	-	196	-	-	-	-
0010	CTHS			SOUTH LEG	-	-	-	183	-	-	-	-
0010	CTHS			WEST LEG	-	-	-	190	-	-	-	-
0010	CTHS			EAST LEG	-	-	-	167	-	-	-	-
0010	CTHS			NORTH LEG	-	-	-	-	-	-	-	-
0010				UNDISTRIBUTED	-	-	-	-	-	-	300	-
PROJECT 8610-08-73 TOTALS					0	230	0	1,440	43,252	0	300	-
CATEGORY 0010					0	0	0	0	0	0	0	-
CATEGORY 0020					0	0	0	0	0	0	0	-
TOTALS					0	230	0	1,440	43,252	0	300	-
COMBINED 8610-02-74 AND 8610-08-73 TOTALS					303	230	172	1,089	63,622	13,560	400	-

Addendum No. 01
ID 8610-08-73
Revised Sheet 172
January 2, 2025

REMOVING CURB & GUTTER- REMOVING SIDEWALK

TEMPORARY LANE SHIFT DURING CULVERT WORK

CATEGORY	CROSSROAD	STATION	STATION	LOCATION	204.0150 REMOVING CURB & GUTTER (SQ)	204.0155 REMOVING SIDEWALK (SQ)
0010		1081+78	- 1082+96	RAB	360	--
0010	Elm/High/Pond/Jefferson				101	54
0010	Bridgewater				163	122
0010	John				174	108
0010	Fair				61	47
0010	Irvine Park				60	38
0010	Edward				67	46
0010	1st				29	21
0010	2nd				18	9
0010	3rd				--	--
0010	4th				--	--
0010	7th				--	--
0010	136th				--	--
0010	State/140th				53	--
0020		982+75	- 986+18	LT/RT	24	30
0020		987+73	- 991+00	LT/RT	--	--
0020		991+00	- 999+22	LT/RT	--	--
0020		999+22	- 1010+35	LT/RT	--	--
0020		1010+35	- 1015+35	LT/RT	--	--
0020		1015+35	- 1024+80	LT/RT	--	--
0020		1024+80	- 1028+21	LT/RT	--	--
0020		1028+21	- 1050+93	LT/RT	--	--
0020		1050+93	- 1051+98	LT/RT	--	--
0020		1051+98	- 1064+33	LT/RT	--	--
0020		1064+33	- 1065+38	LT/RT	--	--
0020		1065+38	- 1068+60	LT/RT	--	--
0020		1068+60	- 1073+61	LT/RT	--	--
0020		1073+61	- 1078+62	LT/RT	--	--
0020		1078+62	- 1081+55	LT/RT	--	--
PROJECT 8610-08-73 TOTALS					1,111	483
CATEGORY 0010					30	30
CATEGORY 0020					1,188	513
TOTALS					4,464	2,177
PROJECT 8610-08-73 TOTALS					1,188	513
COMBINED 8610-02-74 AND 8610-08-73 TOTALS					4,464	2,177

CATEGORY	STATION	208.1500.S TEMPORARY LANE SHIFT DURING CULVERT WORK (EACH)
0010	1051+45	1
0010	1064+85	1
PROJECT 8610-08-73 TOTALS		2
COMBINED 8610-02-74 AND 8610-08-73 TOTALS		2

PREPARE FOUNDATION FOR ASPHALTIC SHOULDERS

STATION	-	STATION	211.0101 PREPARE FOUNDATION FOR ASPHALTIC PAVING (EACH)
938+64	-	982+75	1
PROJECT 8610-02-74 TOTALS		TOTALS	1
982+75	-	1080+00	1
PROJECT 8610-08-73 TOTALS		TOTALS	2
COMBINED 8610-02-74 AND 8610-08-73 TOTALS		TOTALS	2

PROJECT NO: 8610-02-74/8610-08-73

HWY: STH 124

COUNTY: CHIPPEWA

MISCELLANEOUS QUANTITIES

PLOT NAME : 030201.mq

PLOT DATE : 12/21/2024 12:23 PM

PLOT BY :

PLOT SCALE : 1.0000002.000000

WISDOT / CADDIS SHEET 42

SHEET 172

E

Addendum No. 01
ID 8610-08-73
Revised Sheet 176
January 2, 2025

BASE AGGREGATE & HMA PAVEMENT

CATEGORY	CROSSROAD	STATION	STATION	LOCATION	SHA	211.0400		305.0110	305.0120	460.6645	465.0105		465.0110	465.0120	455.0605	624.0100	NOTES
						FOUNDATION	PREPARE	BASE	AGGREGATE	PAVEMENT	ASPHALTIC	ASPHALTIC	ASPHALTIC	ASPHALTIC	COAT	WATER	
						SHOULDER		DENSE	DENSE	5 MT 58-34 V	SURFACE	SURFACE	PATCHING	DRIVEWAYS	TACK		
								3/4-INCH	1-1/4-INCH	(TON)	(TON)	(TON)	(TON)	(TON)	(GAL)	(MGAL)	
0000		982+75	-	986+18	L7/RT					294			13		179		
0000		987+73	-	991+00	L7/RT					273			13		179		
0000		991+00	-	999+22	L7/RT					620			14		389		
0000		999+22	-	1010+35	L7/RT					840			13		525		
0000		1010+35	-	1015+35	L7/RT					431			13		273		
0000		1015+35	-	1024+80	L7/RT					894			14		462		
0000		1024+80	-	1028+21	L7/RT					252			13		158		
0000		1028+21	-	1050+93	L7/RT					1,722			13	89	1,082	4.9	CULVERT REPLACEMENT
0000		1050+93	-	1051+98	L7/RT					137			14		42	10.1	
0000		1051+98	-	1064+33	L7/RT					882			13		557	0.7	
0000		1064+33	-	1065+38	L7/RT					137			13		42	10.1	CULVERT REPLACEMENT
0000		1065+38	-	1068+60	L7/RT					231			14		147	0.2	
0000		1068+60	-	1073+61	L7/RT					452			13		284	0.4	
0000		1073+61	-	1078+62	L7/RT					473			13		294	0.2	
0000		1078+62	-	1080+00	L7/RT					116			14		158		
0000		1080+00	-	1086+13	L7/RT					750			10		285		
0000	Elm/High/Pond/Jefferson									21					16	0.4	
0000	Bridgewater									42					32	0.4	
0000	John									21					16	0.2	
0000	Fair									8					16	0.2	
0000	InvinePark									21					16	0.1	
0000	Edward									21					16	0.1	
0000	1st									21					16	0.1	
0000	2nd									21					16	0.1	
0000	3rd									21					16		
0000	4th									21					16		
0000	7th									42					32		
0000	136th									21					16		
0000	State/140th									2					0.3	0.1	
0020		982+75	-	986+18	L7/RT					2					0.3	0.1	
0020		987+73	-	991+00	L7/RT					3							
0020		991+00	-	999+22	L7/RT												
0020		999+22	-	1010+35	L7/RT												
0020		1010+35	-	1015+35	L7/RT												
0020		1015+35	-	1024+80	L7/RT					3					0.4	0.1	
0020		1024+80	-	1028+21	L7/RT												
0020		1028+21	-	1050+93	L7/RT												
0020		1050+93	-	1051+98	L7/RT												
0020		1051+98	-	1064+33	L7/RT												
0020		1064+33	-	1065+38	L7/RT												
0020		1065+38	-	1068+60	L7/RT												
0020		1068+60	-	1073+61	L7/RT												
0020		1073+61	-	1078+62	L7/RT												
0020		1078+62	-	1080+00	L7/RT												
PROJECT 8610-08-73 TOTALS																	
CATEGORY 0010																	
CATEGORY 0020																	
TOTALS																	
COMBINED 8610-02-74 AND 8610-08-73 TOTALS																	
TOTALS																	
COMBINED 8610-02-74 AND 8610-08-73 TOTALS																	
TOTALS																	

MISCELLANEOUS QUANTITIES

COUNTY: CHIPPEWA

PROJECT NO: 8610-02-74/8610-08-73

HWY: STH 124

SHEET 176

E

Addendum No. 01
ID 8610-08-73
Revised Sheet 179
January 2, 2025

8610-08-73 PWL MIXTURE USE TABLE

LOCATION	STATION	MIXTURE USE	UNDERLYING SURFACE	BID ITEM	TONS	THICKNESS	SQAURE FEET	QUALITY MANAGEMENT PROGRAM TO BE USED FOR:	
								MIXTURE ACCEPTANCE	DENSITY ACCEPTANCE
12 FOOT DRIVING LANE	982+75 - 1080+00	UPPER LAYER	5 MT58-34V	5 MT58-34V	2,178	1.5"	--	INCENTIVE AIR VOIDS HMA PAVEMENT SPV.0055.02	INCENTIVE DENSITY PWL HMA PAVEMENT SPV.0055.01
12 FOOT DRIVING LANE	982+75 - 1080+00	LOWER LAYER	EXISTING MILLED SURFACE	5 MT58-34V	2,541	1.75"	--	INCENTIVE AIR VOIDS HMA PAVEMENT SPV.0055.02	INCENTIVE DENSITY PWL HMA PAVEMENT SPV.0055.01
CULVERT REPLACEMENT	1050+93 - 1051+98, 1064+33 - 1065+38	UPPER LAYER	ASPHALTIC SURFACE	ASPHALTIC SURFACE	127	3"	--	QMP AS PER SS 465	ACCEPTANCE TESTING BY ORDINARY COMPACTION
CULVERT REPLACEMENT	1050+93 - 1051+98, 1064+33 - 1065+38	LOWER LAYER	BASE AGGREGATE	ASPHALTIC SURFACE	127	3"	--	QMP AS PER SS 465	ACCEPTANCE TESTING BY ORDINARY COMPACTION
SHOULDERS	982+75 - 1080+00	UPPER LAYER	5 MT58-34V	5 MT58-34V	1,115	1.5"	--	INCENTIVE AIR VOIDS HMA PAVEMENT SPV.0055.02	ACCEPTANCE TESTING BY THE DEPARTMENT; NOT ELIGIBLE FOR INCENTIVE
SHOULDERS	982+75 - 1080+00	LOWER LAYER	EXISTING MILLED SURFACE / BASE AGGREGATE	5 MT58-34V	1,412	1.75"	--	INCENTIVE AIR VOIDS HMA PAVEMENT SPV.0055.02	ACCEPTANCE TESTING BY THE DEPARTMENT; NOT ELIGIBLE FOR INCENTIVE
DRIVEWAYS	982+72 - 1080+00	UPPER LAYER	BASE AGGREGATE	ASPHALTIC SURFACE DRIVEWAYS AND FIELD ENTRANCES	88	3.25"	--	QMP AS PER SS 465	ACCEPTANCE TESTING BY ORDINARY COMPACTION
SIDE ROADS / INTERSECTIONS	982+75 - 1080+00	UPPER LAYER	EXISTING MILLED SURFACE	5 MT58-34V	286	3.25"	--	INCENTIVE AIR VOIDS HMA PAVEMENT SPV.0055.02	ACCEPTANCE TESTING BY THE DEPARTMENT; NOT ELIGIBLE FOR INCENTIVE
UNDISTRIBUTED	982+75 - 1080+00	UPPER LAYER	5 MT58-34V	5 MT58-34V	179	VARIES	--	INCENTIVE AIR VOIDS HMA PAVEMENT SPV.0055.02	ACCEPTANCE TESTING BY ORDINARY COMPACTION
UNDISTRIBUTED	982+75 - 1080+00	LOWER LAYER	EXISTING MILLED SURFACE	5 MT58-34V	198	VARIES	--	INCENTIVE AIR VOIDS HMA PAVEMENT SPV.0055.02	ACCEPTANCE TESTING BY ORDINARY COMPACTION
WEDGING / LOWER LAYER PAVEMENT REPAIR, POT HOLES	982+75 - 1080+00	LOWER LAYER	EXISTING MILLED SURFACE / EXISTING SURFACE	ASPHALTIC SURFACE / ASPHALTIC SURFACE PATCHING	200	VARIES	--	QMP AS PER SS 465	ACCEPTANCE TESTING BY ORDINARY COMPACTION
CTHS ROUNDABOUT	1080+00 - 1086+13	UPPER LAYER	5 MT58-34V	5 MT58-34V	350	1.5"	36,700	INCENTIVE AIR VOIDS HMA PAVEMENT SPV.0055.02	ACCEPTANCE TESTING BY THE DEPARTMENT; NOT ELIGIBLE FOR INCENTIVE
CTHS ROUNDABOUT	1080+00 - 1086+13	LOWER LAYER	EXISTING MILLED SURFACE	5 MT58-34V	400	1.75	36,700	INCENTIVE AIR VOIDS HMA PAVEMENT SPV.0055.02	ACCEPTANCE TESTING BY THE DEPARTMENT; NOT ELIGIBLE FOR INCENTIVE
CTHS ROUNDABOUT	1080+00 - 1086+13	LOWER LAYER	BASE AGGREGATE	ASPHALTIC SURFACE / CURB FILL	10	7"	--	QMP AS PER SS 465	ACCEPTANCE TESTING BY ORDINARY COMPACTION

EACH LAYER OF ROUNDABOUT (RAB) WILL BE ITS OWN LOT IN THE PWL DENSITY SPREADSHEET. THE LANE WIDTHS ARE VARIABLE WITHIN THE ROUNDABOUT LIMITS. THE TOTAL AREA (SHOWN IN THE TABLE ABOVE) OF THE RAB WILL BE SPLIT INTO 3 SECTIONS. ONE CORE WILL BE TAKEN IN EACH SECTION OF THE RAB. A MINIMUM OF 3 CORES WILL BE TAKEN FOR EACH LAYER AND THE ENGINEER RESERVES THE RIGHT TO TAKE MORE CORES. THE AREA IN THE SPREADSHEET WILL BE USED TO CALCULATE THE TONNAGE FOR THE PWL SPREADSHEET. THE TONNAGE WILL BE USED TO CALCULATE THE INCENTIVE AND DISINCENTIVE.

CONCRETE ITEMS

CATEGORY	CROSSROAD	STATION	STATION	LOCATION	601.0407 CONCRETE CURB & GUTTER 18-INCH TYPED (LF)	601.0409 CONCRETE CURB & GUTTER 30-INCH TYPE A (LF)	601.0411 CONCRETE CURB & GUTTER 30-INCH TYPED (LF)	601.0600 CONCRETE CURB PEDESTRIAN (LF)	602.0410 CONCRETE SIDEWALK 5-INCH (SF)	602.0505 CURB RAMP DETECTABLE WARNING FIELD YELLOW (SF)	602.0815 CONCRETE DRIVEWAY 7-INCH (SF)	605.0870 CONCRETE DRIVEWAY HES 8-INCH (SF)	650.9000 CONSTRUCTION CURB RAMPS (EACH)	650.9500.02 CONSTRUCTION STAKING SIDEWALK 8610-08-73 (EACH)
0010	Elm/High/Pond/Jefferson				--	--	111	13	520	50	--	--	3	--
0010	Bridgewater				--	--	166	20	1,178	40	--	--	4	--
0010	John				--	--	187	32	1,058	80	--	--	8	--
0010	Fair				--	--	81	--	470	30	--	--	3	--
0010	Irvine Park				--	--	65	26	367	24	--	--	2	--
0010	Edward				--	--	65	31	386	20	--	--	2	--
0010	1st				--	--	60	--	256	32	--	--	2	--
0010	2nd				--	--	26	--	202	20	--	--	2	--
0010	3rd				--	--	19	--	90	10	--	--	1	--
0010	4th				--	--	--	--	--	--	--	--	--	--
0010	7th				--	--	--	--	--	--	--	--	--	--
0010	136th				--	--	--	--	--	--	--	--	--	--
0010	State/140th				--	--	--	--	--	--	--	--	--	--
0020		982+75	- 986+18	LT/RT	--	--	--	--	--	--	--	--	--	--
0020		987+73	- 991+00	LT/RT	--	--	53	--	--	--	--	--	--	--
0020		991+00	- 999+22	LT/RT	--	--	25	--	--	--	--	--	--	--
0020		999+22	- 1010+35	LT/RT	--	--	--	--	--	--	--	--	--	--
0020		1010+35	- 1015+35	LT/RT	--	--	--	--	--	--	--	--	--	--
0020		1015+35	- 1024+80	LT/RT	--	--	34	--	--	--	--	--	--	--
0020		1024+80	- 1028+21	LT/RT	--	--	--	--	--	--	--	--	--	--
0020		1028+21	- 1050+93	LT/RT	--	--	--	--	--	--	--	--	--	--
0020		1050+93	- 1051+98	LT/RT	--	--	--	--	--	--	--	--	--	--
0020		1051+98	- 1064+33	LT/RT	--	--	--	--	--	--	--	--	--	--
0020		1064+33	- 1065+38	LT/RT	--	--	--	--	--	--	--	--	--	--
0020		1065+38	- 1068+60	LT/RT	--	--	--	--	--	--	--	--	--	--
0020		1068+60	- 1073+61	LT/RT	--	--	--	--	--	--	--	--	--	--
0020		1073+61	- 1078+62	LT/RT	--	--	--	--	--	--	--	--	--	--
0020		1078+62	- 1080+00	LT/RT	--	--	--	--	--	--	--	--	--	--
PROJECT 8610-08-73 TOTALS					0	0	780	122	4,527	306	0	0	27	--
CATEGORY 0010					0	0	112	0	0	0	0	0	0	--
CATEGORY 0020					0	0	892	122	4,527	306	0	0	27	--
TOTALS					0	0	892	122	4,527	306	0	0	27	--
PROJECT 8610-08-73 TOTALS					0	0	892	122	4,527	306	0	0	27	--
PROJECT 8610-02-74 AND 8610-08-73 TOTALS					88	90	4,274	1,186	18,515	1,228	108	44	80	1

CONCRETE ITEMS CONTINUED

CATEGORY	STATION	STATION	LOCATION	CY	LF
405.0100					
COLORING CONCRETE					
WISDOT RED					
415.0080					
CONCRETE CURB &					
GUTTER 6-INCH					
SLOPED					
601.0415					
CONCRETE CURB &					
GUTTER 6-INCH					
SLOPED					
30-INCH TYPE J					
CATEGORY	STATION	STATION	LOCATION	CY	LF
0010	1081+78	- 1082+96	RAB	--	360
0010	1081+80	- 1082+94	RAB	51	--
PROJECT 8610-08-73 TOTALS					360
CATEGORY 0010					360
CATEGORY 0020					--
TOTALS					360
PROJECT 8610-08-73 TOTALS					360
CATEGORY 0010					360
CATEGORY 0020					--
TOTALS					360
PROJECT 8610-02-74 AND 8610-08-73 TOTALS					360
CATEGORY 0010					360
CATEGORY 0020					--
TOTALS					360
COMBINED 8610-02-74 AND 8610-08-73 TOTALS					360
CATEGORY 0010					360
CATEGORY 0020					--
TOTALS					360

Addendum No. 01
ID 8610-08-73
Revised Sheet 182
January 2, 2025

STORM SEWER ITEMS

CATEGORY	CROSSROAD	STATION	STATION	LOCATION	REINFORCED CONCRETE CLASS 1V12- INCH (LF)	611.0624 INLET COVER TYPEH (EACH)	611.3230 INLETS 2X3-FT (EACH)	611.8110 ADJUSTING MANHOLE COVERS (EACH)	611.8115 ADJUSTING INLET COVERS (EACH)	611.9710 SALVAGED INLET COVERS (EACH)	650.4000 CONSTRUCTION STAKING STORM SEWER (EACH)
0010		982+75	-	L7/RT	--	--	--	--	--	--	--
0010		987+73	-	L7/RT	--	--	--	--	--	--	--
0010		991+00	-	L7/RT	--	--	--	--	--	--	--
0010		999+22	-	L7/RT	--	--	--	3	--	--	--
0010		1010+35	-	L7/RT	--	--	--	--	--	--	--
0010		1010+35	-	L7/RT	--	--	--	--	--	--	--
0010		1015+35	-	L7/RT	--	--	--	1	--	--	--
0010		1015+35	-	L7/RT	--	--	--	--	--	--	--
0010		1024+80	-	L7/RT	--	--	--	1	--	--	--
0010		1024+80	-	L7/RT	--	--	--	--	--	--	--
0010		1028+21	-	L7/RT	--	--	--	--	--	--	--
0010		1028+21	-	L7/RT	--	--	--	--	--	--	--
0010		1050+93	-	L7/RT	--	--	--	--	--	--	--
0010		1051+98	-	L7/RT	--	--	--	--	--	--	--
0010		1051+98	-	L7/RT	--	--	--	--	--	--	--
0010		1064+33	-	L7/RT	--	--	--	--	--	--	--
0010		1065+38	-	L7/RT	--	--	--	--	--	--	--
0010		1068+60	-	L7/RT	--	--	--	--	--	--	--
0010		1073+61	-	L7/RT	--	--	--	--	--	--	--
0010		1078+62	-	L7/RT	--	--	--	--	--	--	--
0010		1080+00	-	L7/RT	--	--	--	--	--	--	--
0010		1082+90	-	L7/RT	--	--	--	--	2	2	--
0010	Elm/High/Pond/Jefferson										
0010	Bridgewater										
0010	John										
0010	Fair								3	--	--
0010	Irvine Park								--	--	--
0010	Edward								--	--	--
0010	1st								--	--	--
0010	2nd								--	--	--
0010	3rd								--	--	--
0010	4th								--	--	--
0010	7th								--	--	--
0010	136th								--	--	--
0010	State/140th								--	--	--
PROJECT 8610-08-73 TOTALS					0	0	0	23	5	2	0
CATEGORY 0010					0	0	0	0	0	0	0
CATEGORY 0020					0	0	0	0	0	0	0
TOTALS					0	0	0	23	5	2	0
PROJECT 8610-08-73 TOTALS					0	0	0	23	5	2	0
COMBINED 8610-02-74 AND 8610-08-73 TOTALS					49	2	2	67	44	2	2

Addendum No. 01
ID 8610-08-73
Revised Sheet 184
January 2, 2025

PROJECT NO: 8610-02-7418610-08-73	HWY: STH 124	COUNTY: CHHIPPEWA	MISCELLANEOUS QUANTITIES	FILE NAME : ...032001.mxd	PLOT DATE : 12/16/2024 10:29 AM	PLOT BY :	PLOT NAME : 032001.mxd	PLOT SCALE : 1:1000000 1:1000000	WISDOT / CADDS SHEET 42
					SHEET 185				

SALVAGED TOPSOIL, FERTILIZER, SEEDING, & TEMPORARY SEEDING

CATEGORY	CROSSROAD	STATION	-	STATION	LOCATION	625.0100 TOPSOIL (SY)	625.0500 SALVAGED TOPSOIL (SY)	625.0205 FERTILIZER TYPE A (CWT)	630.0120 SEEDING MIXTURE NO. 20 (LB)	630.0160 SEEDING MIXTURE NO. 60 (LB)	630.0200 SEEDING TEMPORARY (LB)	630.0500 SEED WATER (MGAL)	631.0300 SOD WATER (MGAL)	631.1000 LAWN (SY)	SPV.0180.02 PREPARE TOPSOIL FOR LAWN TYPE TURF CONTROL (SY)
0010	River/Bay					--	--	--	--	--	--	--	--	--	--
0010	Bay/Spring					--	--	--	--	--	--	--	--	--	--
0010	Bay/Central					--	--	--	--	--	--	--	--	--	--
0010	Bay/Grand					--	--	--	--	--	--	--	--	--	--
0010	Bay/Columbia					20	--	0.1	--	0.2	0.4	0.4	0.4	20	20
0010	Bay/Willow					10	--	0.1	--	0.2	0.3	0.3	0.3	10	10
0010	Bay/Birch					20	--	0.1	--	0.2	0.5	0.4	0.4	20	20
0010	Bay/Spruce					70	--	0.4	--	0.9	1.8	1.5	1.5	70	70
0010	Bay/Oak/Cedar					30	--	0.2	--	0.5	0.9	0.7	0.7	30	30
0010	Cedar/Bridge					--	--	--	--	--	--	--	--	--	--
0010	Bridge/Elm					50	--	0.3	--	0.6	1.2	1.0	0.1	50	50
0010	Em/High/Pond/Jefferson					--	--	--	--	--	--	--	--	--	--
0010					UNDISTRIBUTED	30	0	0.2	0.0	0.4	1.1	0.6	0.5	30	30
PROJECT 8610-02-74 TOTALS															
					CATEGORY 0010	230	0	1.4	0.0	2.9	7.0	4.9	3.8	230	230
					CATEGORY 0020	0	0.0	0.0	0.0	0.0	0.0	0.0	0.0	0	0
					TOTALS	230	0	1.4	0.0	2.9	7.0	4.9	3.8	230	230
PROJECT 8610-02-74 TOTALS															
CATEGORY	CROSSROAD	STATION	-	STATION	LOCATION	(SY)	(SY)	(CWT)	(LB)	(LB)	(LB)	(MGAL)	(MGAL)	(SY)	(SY)
0010		982+75	-	986+18	L7/RT	10	--	0.1	--	0.2	0.4	0.3	0.4	20	20
0010		987+73	-	991+00	L7/RT	--	--	--	--	--	--	--	--	--	--
0010		991+00	-	999+22	L7/RT	--	--	--	--	--	--	--	--	--	--
0010		999+22	-	1010+35	L7/RT	--	--	--	--	--	--	--	--	--	--
0010		1010+35	-	1015+35	L7/RT	--	--	--	--	--	--	--	--	--	--
0010		1015+35	-	1015+35	L7/RT	--	--	--	--	--	--	--	--	--	--
0010		1015+35	-	1024+80	L7/RT	--	--	--	--	--	--	--	--	--	--
0010		1024+80	-	1028+21	L7/RT	--	--	--	--	--	--	--	--	--	--
0010		1028+21	-	1050+93	L7/RT	--	--	0.2	12.0	--	12.0	6	--	--	--
0010		1050+93	-	1051+98	L7/RT	270	--	--	--	--	--	--	--	--	--
0010		1051+98	-	1064+33	L7/RT	--	--	--	--	--	--	--	--	--	--
0010		1064+33	-	1065+38	L7/RT	--	--	0.1	10.0	--	10.0	5	--	--	--
0010		1065+38	-	1068+60	L7/RT	--	--	--	--	--	--	--	--	--	--
0010		1068+60	-	1073+61	L7/RT	--	--	0.3	24.0	--	24.0	12	--	--	--
0010		1073+61	-	1078+62	L7/RT	--	--	--	--	--	--	--	--	--	--
0010		1078+62	-	1080+00	L7/RT	--	--	--	--	--	--	--	--	--	--
0010		1080+00	-	1086+13	L7/RT	--	--	0.1	8.0	--	8	4	--	--	--
0010	Em/High/Pond/Jefferson					180	--	0.2	--	0.3	6.7	0.6	0.4	30	--
0010	Bridgewater					30	--	--	--	0.2	0.4	0.3	0.4	20	20
0010						20	--	0.1	--	0.2	0.4	0.3	0.4	20	20
0010						10	--	0.1	--	0.2	0.3	0.3	0.4	10	10
0010	Fair					10	--	0.0	--	0.1	0.2	0.2	0.4	10	10
0010						20	--	0.1	--	0.3	0.6	0.5	0.4	20	20
0010	Irvine Park					--	--	--	--	--	--	--	--	--	--
0010	Edward					--	--	--	--	--	--	--	--	--	--
0010	1st					--	--	--	--	--	--	--	--	--	--
0010	2nd					20	--	0.1	--	0.2	0.5	0.4	0.4	20	20
0010	3rd					10	--	0.1	--	0.2	0.3	0.3	0.4	10	10
0010	4th					--	--	--	--	--	--	--	--	--	--
0010	7th					--	--	--	--	--	--	--	--	--	--
0010	136th					--	--	--	--	--	--	--	--	--	--
0010	State/140th					--	--	--	--	--	--	--	--	--	--
0010					UNDISTRIBUTED	20	230	0.2	9.0	0.3	8.6	4.5	0.4	21	21
PROJECT 8610-08-73 TOTALS															
					CATEGORY 0010	150	1,420	1.7	63.0	2.0	67.0	34.3	3.3	161	161
					CATEGORY 0020	0	0	0	0	0.0	0	0	0.0	0	0
					TOTALS	150	1,420	1.7	63.0	2.0	67.0	34.3	3.3	161	161
PROJECT 8610-08-73 TOTALS															
COMBINED 8610-02-74 AND 8610-08-73 TOTALS															
						380	1,420	3.1	63.0	4.9	74.0	39.2	7.1	391	391

MOVING SIGNS

SIGN MESSAGE		LOCATION	LOCATION IN ROUNDABOUT	MOVING SIGNS TYPE II (EACH)	MOVING SMALL SIGN SUPPORTS (EACH)	REMARKS
ROUNDABOUT DIRECTIONAL				1	2	4 CHEVRONS
ONE WAY (IN ARROW)			WEST LEG	1	-	RIGHT
ROUNDABOUT DIRECTIONAL				1	2	4 CHEVRONS
ONE WAY (IN ARROW)			NORTH LEG	1	-	RIGHT
ROUNDABOUT DIRECTIONAL				1	2	4 CHEVRONS
ONE WAY (IN ARROW)			EAST LEG	1	-	RIGHT
ROUNDABOUT DIRECTIONAL				1	2	4 CHEVRONS
ONE WAY (IN ARROW)			SOUTH LEG	1	-	RIGHT
PROJECT TOTALS				8	8	

EROSION CONTROL ITEMS

CATEGORY	CROSSROAD	STATION - STATION	LOCATION	628.2023		628.7005		628.7015		628.7555		628.1905		628.1910	
				EROSION MAT CLASS II TYPE B (SY)	PROTECTION TYPE A (EACH)	INLET TYPE A (EACH)	PROTECTION TYPE C (EACH)	PIPE CHECKS (EACH)	CULVERT CHECKS (EACH)	EROSION CONTROL (EACH)	EROSION CONTROL (EACH)	EMERGENCY EROSION CONTROL (EACH)			
0010		938+59 - 941+34	LT/RT	-	-	-	-	-	-	-	-	-	-	-	-
0010		941+34 - 975+07	LT/RT	-	-	-	-	-	-	-	-	-	-	-	-
0010		975+07 - 982+75	LT/RT	-	-	2	2	2	2	3	3	1	1	1	1
0010	River/Bay			-	-	-	-	3	3	-	-	-	-	-	-
0010	Bay/Spring			-	-	-	-	5	5	-	-	-	-	-	-
0010	Bay/Central			-	-	-	-	5	5	-	-	-	-	-	-
0010	Bay/Grand			-	-	-	-	4	4	-	-	-	-	-	-
0010	Bay/Columbia			-	-	-	-	4	4	-	-	-	-	-	-
0010	Bay/Willow			-	-	-	-	3	3	-	-	-	-	-	-
0010	Bay/Birch			-	-	-	-	6	6	-	-	-	-	-	-
0010	Bay/Spruce			-	-	-	-	6	6	-	-	-	-	-	-
0010	Bay/Oak/Cedar			-	-	-	-	3	3	-	-	-	-	-	-
0010	Cedar Bridge			-	-	-	-	5	5	-	-	-	-	-	-
0010	Bridge/Elm			-	-	-	-	3	3	-	-	-	-	-	-
0010	Elm/High/Pond/Jefferson			-	-	-	-	3	3	-	-	-	-	-	-
			UNDISTRIBUTED	0	0	0	8	8	0	0	6	6	6	6	6
PROJECT 8610-02-74 TOTALS			CATEGORY 0010	0	2	60	0	21	0	21	6	6	0	0	0
CATEGORY 0020			CATEGORY 0020	0	0	0	0	0	0	0	0	0	0	0	0
TOTALS			TOTALS	0	2	60	0	21	0	21	6	6	0	0	0
PROJECT 8610-02-74 TOTALS			CATEGORY 0010	0	2	60	0	21	0	21	6	6	0	0	0
CATEGORY 0020			CATEGORY 0020	0	0	0	0	0	0	0	0	0	0	0	0
TOTALS			TOTALS	0	2	60	0	21	0	21	6	6	0	0	0

Addendum No. 01
ID 8610-08-73
Revised Sheet 186
January 2, 2025

EROSION CONTROL ITEMS

CATEGORY	CROSSROAD	STATION	STATION	LOCATION	628.2023 EROSION MAT CLASS II TYPE B	628.7005 INLET PROTECTION TYPE A	628.7015 INLET PROTECTION TYPE C	628.7504 TEMPORARY DITCH CHECKS	628.7555 CULVERT PIPE CHECKS	628.1905 MOBILIZATIONS EROSION CONTROL	628.1910 MOBILIZATIONS EMERGENCY CONTROL
0010		982+75 -	986+18	L7/RT	--	--	--	--	--	--	--
0010		987+73 -	991+00	L7/RT	--	--	--	--	--	--	--
0010		991+00 -	999+22	L7/RT	--	--	--	--	--	--	--
0010		999+22 -	1010+35	L7/RT	--	--	--	--	--	--	--
0010		1010+35 -	1015+35	L7/RT	--	--	--	--	--	--	--
0010		1015+35 -	1024+80	L7/RT	--	--	--	--	--	--	--
0010		1024+80 -	1028+21	L7/RT	--	--	--	--	--	--	--
0010		1028+21 -	1050+93	L7/RT	--	--	--	--	--	--	--
0010		1050+93 -	1051+98	L7/RT	269	--	--	--	5	3	--
0010		1051+98 -	1064+33	L7/RT	--	--	--	--	10	3	--
0010		1064+33 -	1065+38	L7/RT	220	--	--	--	--	--	--
0010		1065+38 -	1068+60	L7/RT	--	--	--	--	5	3	--
0010		1068+60 -	1073+61	L7/RT	649	--	--	--	--	--	--
0010		1073+61 -	1078+62	L7/RT	--	--	--	--	--	--	--
0010		1078+62 -	1080+00	L7/RT	--	--	--	--	--	--	--
0010		1080+00 -	1086+13	L7/RT	547	--	3	20	4	3	--
0010	Elm/High/Pond/Jefferson				--	--	--	--	--	--	--
0010	Bridgewater				--	--	5	--	--	1	--
0010	John				--	--	3	--	--	1	--
0010	Fair				--	--	2	--	--	1	--
0010	Irvine Park				--	--	2	--	--	1	--
0010	Edward				--	--	3	--	--	1	--
0010	1st				--	--	5	--	--	1	--
0010	2nd				--	--	4	--	--	1	--
0010	3rd				--	--	--	--	--	--	--
0010	4th				--	--	--	--	--	--	--
0010	7th				--	--	--	--	--	--	--
0010	136th				--	--	--	--	--	--	--
0010	State/140th				--	--	--	--	--	--	--
UNDISTRIBUTED					253	0	5	4	4	5	6
PROJECT 8610-08-73 TOTALS					1,938	0	38	24	28	25	6
CATEGORY 0010					9	0	0	0	0	0	0
CATEGORY 0020					1,938	0	38	28	28	25	6
TOTALS					1,938	2	98	28	28	46	12
PROJECT 8610-08-73 TOTALS					1,938	0	38	28	28	25	6
PROJECT 8610-02-74 AND 8610-08-73 TOTALS					1,938	2	98	28	28	46	12

Addendum No. 01
ID 8610-08-73
Revised Sheet 187
January 2, 2025

Addendum No. 01
ID 8610-08-73
Revised Sheet 188
January 2, 2025

MARKERS CULVERT ENDS

CATEGORY	STATION	633.5200 MARKERS CULVERT END (EACH)
0010	1051+45	2
0010	1064+88	4
0010	1070+18	2
PROJECT 8610-08-73 TOTALS		
8		
COMBINED 8610-02-74 AND 8610-08-73 TOTALS		
8		

TRAFFIC CONTROL - DRUMS, BARRICADES, WARNING LIGHTS, AND SIGNS

ROADWAY	SERVICE	DAYS IN	643.0300 TRAFFIC CONTROL DRUMS NO.	(DAYS)	643.0900 TRAFFIC CONTROL SIGNS NO.	(DAYS)	643.1050 TRAFFIC CONTROL SIGNS PCMS NO.	(DAYS)	COMMENTS
STH 124	167	167	205	34,235	86	14,362	2	14	ADVANCE WARNING MAINLINE & SIDE ROADS
CULVERT REPLACEMENTS	4	50	200	8	32	0	0	0	PCMS MESSAGE ROAD WORK BEGINS XX DAY X/XX
ROUNDABOUT	10	40	400						
PROJECT 8610-02-74 TOTALS			34,835		14,394		14		
COMBINED 8610-02-74 AND 8610-08-73 TOTALS			34,835		14,394		14		
* BID ITEMS ELSEWHERE									

TEMPORARY PEDESTRIAN ACCOMMODATIONS

CATEGORY	CROSSROAD	STAGE DAYS	(NO.)	(DAYS)	(LF)	643.3350 TEMPORARY MARKING CROSSWALK REMOVABLE TAPE 6-INCH	(SF)	644.1430 TEMPORARY PEDESTRIAN SURFACE PLATE	(SF)	644.1440 TEMPORARY PEDESTRIAN SURFACE MATTING	(SF)	(NO.)	(DAYS)	644.1605 TEMPORARY PEDESTRIAN WARNING FIELD BARRICADE	(LF)	NOTES
0010	River/Bay	28	96	2,088	1204	378						12	336	120	640	3 STAGES
0010	Bay/Spring	35	147	5,145	1960	368						16	560	128	786	4 STAGES
0010	Bay/Central	35	147	5,145	1960	368						16	560	128	786	4 STAGES
0010	Bay/Grand	34	147	4,998	1904	368						16	544	128	786	4 STAGES
0010	Bay/Columbia	34	147	4,998	1904	380				196		16	544	128	615	4 STAGES
0010	Bay/Willow	34	147	4,998	1870	384				216		16	544	128	745	4 STAGES
0010	Bay/Birch	35	147	5,145	1890	384				336		16	560	128	720	4 STAGES
0010	Bay/Spruce	35	147	5,145	1890	384				336		16	560	128	720	4 STAGES
0010	Bay/Oak/Cedar	41	154	6,314	3157	456				344		17	697	144	681	5 STAGES
0010	Cedar/Bridge	35	147	5,145	2030	384				384		16	560	128	691	4 STAGES
0010	Bridge/Elm	35	147	5,145	1890	384				336		16	560	128	720	4 STAGES
0010	Elm/High/Pond/Jefferson	40	177	7,080	3240	509				502		18	1,349	319	833	5 STAGES
UNDISTRIBUTED				12,389	4,980	953		0		502					2,277	
CATEGORY 0010			74,335	29,879	5,700	0		0		2,980		8,094		1,911	11,000	
CATEGORY 0020			0	0	0	0		0		0		0		0	0	
TOTALS			74,335	29,879	5,700	0		0		2,980		8,094		1,911	11,000	
* BID ITEMS ELSEWHERE																

PAVEMENT MARKING

Addendum No. 01
ID 8610-08-73
Revised Sheet 191
January 2, 2025

CATEGORY	CROSSROAD	STATION	STATION	MARKING LINE GROOVED WET REF EPOXY 6-INCH	MARKING LINE GROOVED WET REF EPOXY 10-INCH	MARKING LINE SAME DAY EPOXY 6-INCH	MARKING ARROW EPOXY	MARKING WORD EPOXY	MARKING SYMBOL EPOXY	MARKING STOP LINE EPOXY 18-INCH
				WHITE (LF)	WHITE (LF)	YELLOW (LF)	(EACH)	(EACH)	(EACH)	WHITE (LF)
0010		982+75	-	986+18		622		4		
0010		987+73	-	991+00		545		2		
0010		991+00	-	999+22		1,500				
0010		999+22	-	1010+35		2,236				
0010		1010+35	-	1015+35		905		3		
0010		1015+35	-	1024+80		1,716		1		
0010		1024+80	-	1028+21		560		2		
0010		1028+21	-	1050+93		5,025		2		
0010		1050+93	-	1051+98		210				
0010		1051+98	-	1064+33		2,470				
0010		1064+33	-	1065+38		210				
0010		1065+38	-	1068+60		644				
0010		1068+60	-	1073+61		1,281		1		
0010		1073+61	-	1078+62		1,783		1		
0010		1078+62	-	1080+00		433				
0010		1080+00	-	1086+13		1,977				
0010	Elm/High/Pond/Jefferson									
0010	Bridgewater					80				
0010	John									
0010	Far									
0010	Irvin Park									
0010	Edward					34				
0010	1st									
0010	2nd									
0010	3rd									
0010	4th									
0010	7th									
0010	136th					142				
0010	State/140th					123				
SUBTOTAL					15,842					
PROJECT 8610-08-73 TOTALS				CATEGORY 0010		22,496				
				CATEGORY 0020		38,338				
PROJECT 8610-08-73 TOTALS				TOTALS		38,338				
COMBINED 8610-02-74 AND 8610-08-73 TOTALS					41,577					

PAVEMENT MARKING

CATEGORY	CROSSROAD	STATION	STATION	MARKING DIAGONAL EPOXY 12-INCH YELLOW (LF)	646.7420 MARKING CROSSWALK EPOXY TRANSVERSE LINE 6-INCH (LF)	646.7520 MARKING CROSSWALK EPOXY LADDER PATTERN 24-INCH (LF)	646.8320 MARKING PARKING STALL EPOXY (LF)	643.3170 TEMPORARY MARKING LINE EPOXY 6-INCH YELLOW (LF)	643.3180 TEMPORARY MARKING LINE TAPE 6-INCH YELLOW (LF)	646.9000 MARKING REMOVAL LINE 4-INCH (LF)
0010		982+75 -	986+18	--	86	--	--	1,372	--	--
0010		987+73 -	991+00	10	185	--	--	1,308	--	--
0010		991+00 -	999+22	24	252	--	--	3,288	--	--
0010		999+22 -	1010+35	--	--	--	--	5,292	440	440
0010		1010+35 -	1015+35	--	--	--	--	2,000	--	--
0010		1015+35 -	1024+80	--	--	--	--	3,780	--	--
0010		1024+80 -	1028+21	--	--	--	--	1,364	--	--
0010		1028+21 -	1050+93	206	--	--	--	11,728	--	--
0010		1050+93 -	1051+98	--	--	--	--	630	--	--
0010		1051+98 -	1064+33	--	--	--	--	4,940	--	--
0010		1064+33 -	1065+38	--	--	--	--	630	--	--
0010		1065+38 -	1068+60	--	--	--	--	1,288	--	--
0010		1068+60 -	1073+61	70	--	--	--	3,044	--	--
0010		1073+61 -	1078+62	146	--	--	--	3,544	--	--
0010		1078+62 -	1080+00	8	--	--	--	552	--	--
0010		1080+00 -	1086+13	91	--	--	--	--	--	--
0010	Elm/High/Pond/Jefferson			--	64	--	--	--	--	--
0010	Bridgewater			--	134	--	--	160	--	--
0010	John			--	121	--	--	--	--	--
0010	Fair			--	71	--	--	--	--	--
0010	Irvine Park			--	--	--	--	--	--	--
0010	Edward			--	103	--	--	68	--	--
0010	1st			--	93	--	--	--	--	--
0010	2nd			--	74	--	--	--	--	--
0010	3rd			--	--	--	--	--	--	--
0010	4th			--	--	--	--	--	--	--
0010	7th			--	--	--	--	--	--	--
0010	136th			--	--	--	--	--	--	--
0020	Elm/High/Pond/Jefferson			--	--	--	--	284	--	--
0020	Bridgewater			--	--	12	--	--	--	--
0020	John			--	--	--	--	--	--	--
0020	Fair			--	--	--	--	--	--	--
0020	Irvine Park			--	--	--	--	--	--	--
0020	Edward			--	--	--	--	--	--	--
0020	1st			--	--	--	--	--	--	--
0020	2nd			--	--	--	--	--	--	--
0020	3rd			--	--	--	--	--	--	--
0020	4th			--	--	--	--	--	--	--
0020	7th			--	--	--	--	--	--	--
0020	136th			--	--	--	--	--	--	--
0020	State/140th			--	--	--	--	--	--	--
PROJECT 8610-08-73 TOTALS				555	1,183	0	0	45,272	440	440
CATEGORY 0010				0	0	0	0	0	0	0
CATEGORY 0020				555	1,183	0	0	45,272	440	440
TOTALS				555	1,183	0	0	45,272	440	440
PROJECT 8610-08-73 TOTALS				555	1,183	0	0	45,272	440	440
COMBINED 8610-02-74 AND 8610-08-73 TOTALS				1,244	5,109	36	2,540	50,007	440	440

Addendum No. 01
ID 8610-08-73
Revised Sheet 194
January 2, 2025

CONSTRUCTION STAKING

CATEGORY	CROSSROAD	STATION	STATION	LOCATION	650.4500 CONSTRUCTION STAKING SUBGRADE (LF)	650.5000 CONSTRUCTION STAKING BASE (LF)	650.5500 CONSTRUCTION STAKING CURB & GUTTER AND CURB & GUTTER (LF)	650.6000 CONSTRUCTION STAKING PIPECULVERTS (EACH)	650.8000 CONSTRUCTION STAKING RESURFACING REFERENCE (LF)	650.9811 CONSTRUCTION STAKING SUPPLEMENTAL CONTROL (PROJECT) (LS)	650.9920 CONSTRUCTION STAKING SLOPE STAKES (LF)
0010		982+75	-	986+18	-	-	-	-	-	-	-
0010		987+73	-	991+00	-	-	-	-	343	-	-
0010		991+00	-	999+22	-	-	-	-	327	-	-
0010		999+22	-	1010+35	-	-	-	-	822	-	-
0010		1010+35	-	1015+35	-	-	-	-	1,113	-	-
0010		1015+35	-	1024+60	-	-	-	-	500	-	-
0010		1024+60	-	1028+21	-	-	-	-	945	-	-
0010		1028+21	-	1050+93	-	-	-	-	341	-	-
0010		1050+93	-	1051+98	-	105	-	-	2,272	-	-
0010		1051+98	-	1064+33	-	-	-	1	105	-	105
0010		1064+33	-	1065+38	-	105	-	2	1,235	-	-
0010		1065+38	-	1068+60	-	-	-	-	105	-	105
0010		1068+60	-	1073+61	-	-	-	-	322	-	-
0010		1073+61	-	1078+62	-	-	-	-	501	-	200
0010		1078+62	-	1080+00	-	-	-	-	501	-	-
0010		1080+00	-	1086+13	-	-	-	-	613	-	-
0010	Elm/High/Pond/Jefferson				-	-	-	-	-	-	-
0010	Bridgewater				-	-	-	-	-	-	-
0010	John				-	-	-	-	-	-	-
0010	Fair				-	-	-	-	-	-	-
0010	Irvine Park				-	-	-	-	-	-	-
0010	Edward				-	-	-	-	-	-	-
0010	1st				-	-	-	-	-	-	-
0010	2nd				-	-	-	-	-	-	-
0010	3rd				-	-	-	-	-	-	-
0010	4th				-	-	-	-	-	-	-
0010	7th				-	-	-	-	-	-	-
0010	136th				-	-	-	-	-	-	-
0010	State/140th				-	-	-	-	-	-	-
0020		982+75	-	986+18	-	-	-	-	-	-	-
0020		987+73	-	991+00	-	-	-	-	53	-	-
0020		991+00	-	999+22	-	-	-	-	25	-	-
0020		999+22	-	1010+35	-	-	-	-	-	-	-
0020		1010+35	-	1015+35	-	-	-	-	-	-	-
0020		1015+35	-	1024+60	-	-	-	-	34	-	-
0020		1024+60	-	1028+21	-	-	-	-	-	-	-
0020		1028+21	-	1050+93	-	-	-	-	-	-	-
0020		1050+93	-	1051+98	-	-	-	-	-	-	-
0020		1051+98	-	1064+33	-	-	-	-	-	-	-
0020		1064+33	-	1065+38	-	-	-	-	-	-	-
0020		1065+38	-	1068+60	-	-	-	-	-	-	-
0020		1068+60	-	1073+61	-	-	-	-	-	-	-
0020		1073+61	-	1078+62	-	-	-	-	-	-	-
0020		1078+62	-	1080+00	-	-	-	-	-	-	-
0010				UNDISTRIBUTED	-	-	-	-	-	-	-
PROJECT 8610-08-73 TOTALS					210	210	1,140	3	10,183	1	410
CATEGORY 0010					0	0	0	0	0	0	0
CATEGORY 0020					210	210	1,140	3	10,183	1	410
PROJECT 8610-08-73 TOTALS					210	210	1,140	3	10,183	1	410
COMBINED 8610-02-74 AND 8610-08-73 TOTALS					210	210	4,802	3	14,599	2	410

PROJECT NO: 8610-02-74/8610-08-73 HWY: STH 124 COUNTY: CHIPPEWA MISCELLANEOUS QUANTITIES

SHEET 194 E

SAWING ITEMS

CATEGORY	CROSSROAD	STATION	STATION	LOCATION	690.0150 SAWING ASPHALT (LF)	* 690.0250 SAWING CONCRETE (LF)	NOTES
0010		1081+78 -	1082+96	L7/RT	361	--	
0010		1086+13 -	1086+13	L7/RT	32	--	
0010	Elm/High/Pond/Jefferson				105	30	
0010	Bridgewater				158	77	
0010	John				178	43	
0010	Fair				82	41	
0010	Irvine Park				61	37	
0010	Edward				61	32	
0010	1st				64	22	
0010	2nd				31	20	
0010	3rd				--	--	
0010	4th				--	--	
0010	7th				--	--	
0010	136th				--	--	
0010	State/140th				--	--	
0020		982+75 -	986+18	L7/RT	50	5	
0020		987+73 -	991+00	L7/RT	--	--	
0020		991+00 -	999+22	L7/RT	--	--	
0020		999+22 -	1010+35	L7/RT	--	--	
0020		1010+35 -	1015+35	L7/RT	--	--	
0020		1015+35 -	1024+80	L7/RT	--	--	
0020		1024+80 -	1028+21	L7/RT	--	--	
0020		1028+21 -	1050+93	L7/RT	--	--	
0020		1050+93 -	1051+98	L7/RT	--	--	
0020		1051+98 -	1064+33	L7/RT	--	--	
0020		1064+33 -	1065+38	L7/RT	60	--	
0020		1065+38 -	1068+60	L7/RT	--	--	
0020		1068+60 -	1073+61	L7/RT	60	--	
0020		1073+61 -	1078+62	L7/RT	--	--	
0020		1078+62 -	1080+00	L7/RT	225	--	DRIVEWAYS NORTH OF 4TH AVE
0010				UNDISTRIBUTED	77	16	
0010				UNDISTRIBUTED			
PROJECT 8610-08-73 TOTALS					1,435	318	
CATEGORY 0010					1,435	5	
CATEGORY 0020					1,605	323	
TOTALS					5,076	2,559	
PROJECT 8610-02-74 AND 8610-08-73 TOTALS							
COMBINED 8610-02-74 AND 8610-08-73 TOTALS							
TOTALS							

* BID ITEM LISTED ELSEWHERE

Addendum No. 01
ID 8610-08-73
Revised Sheet 196
January 2, 2025

DITCH CLEANING

SPV.0090.01

DITCH
CLEANING

STATION	-	STATION	LOCATION	LF	NOTES
1069+00	-	1071+00	LT/RT	228	R46 SW QUAD
12+29'DL'	-	14+58'DL'	LT/RT		
PROJECT 8610-08-73 TOTALS				313	
COMBINED 8610-02-74 AND 8610-08-73 TOTALS				313	


DITCH CLEANING, ITEM SPV.0090.01


STATION	-	STATION	LOCATION	EXCAVATION COMMON CY	SALVAGED TOP SOIL SY	FERTILIZER TYPE A CWT	SEEDING MIXTURE NO. 20 LB	SEEDING TEMPORARY LB	SEED WATER MGAL	CONSTRUCTION STAKING SLOPE STAKES LF
1069+00	-	1071+00	RT	15	126	0.1	6	3	3	--
12+29'DL'	-	14+58'DL'	LT	63	547	0.3	15	15	12	229

* ITEMS AND QUANTITIES IN THIS TABLE LISTED FOR BID INFORMATION ONLY

Addendum No. 01
ID 8610-08-73
Revised Sheet 197
January 2, 2025

Addendum No. 01
ID 8610-08-73
Added Sheet 225A
January 2, 2025

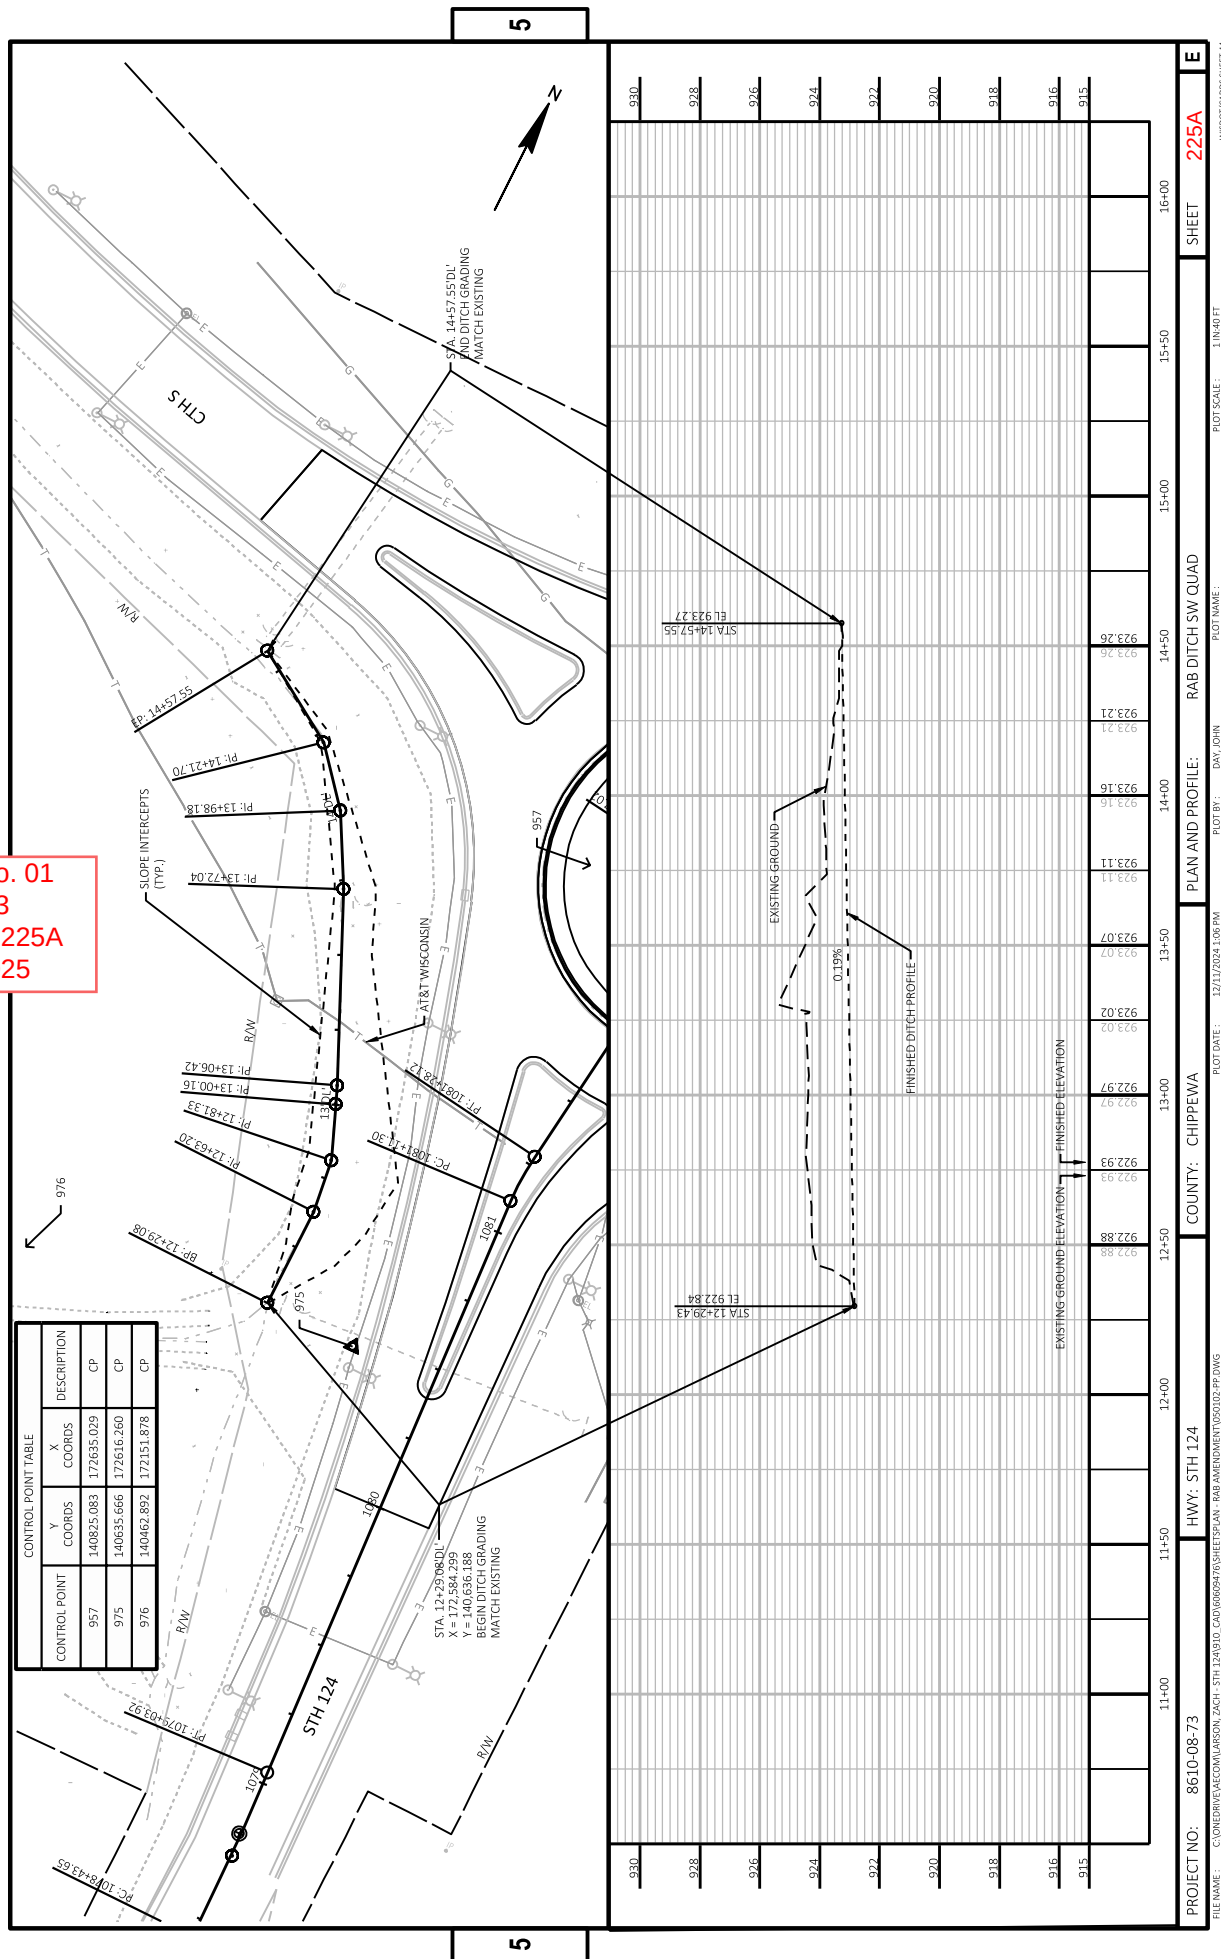

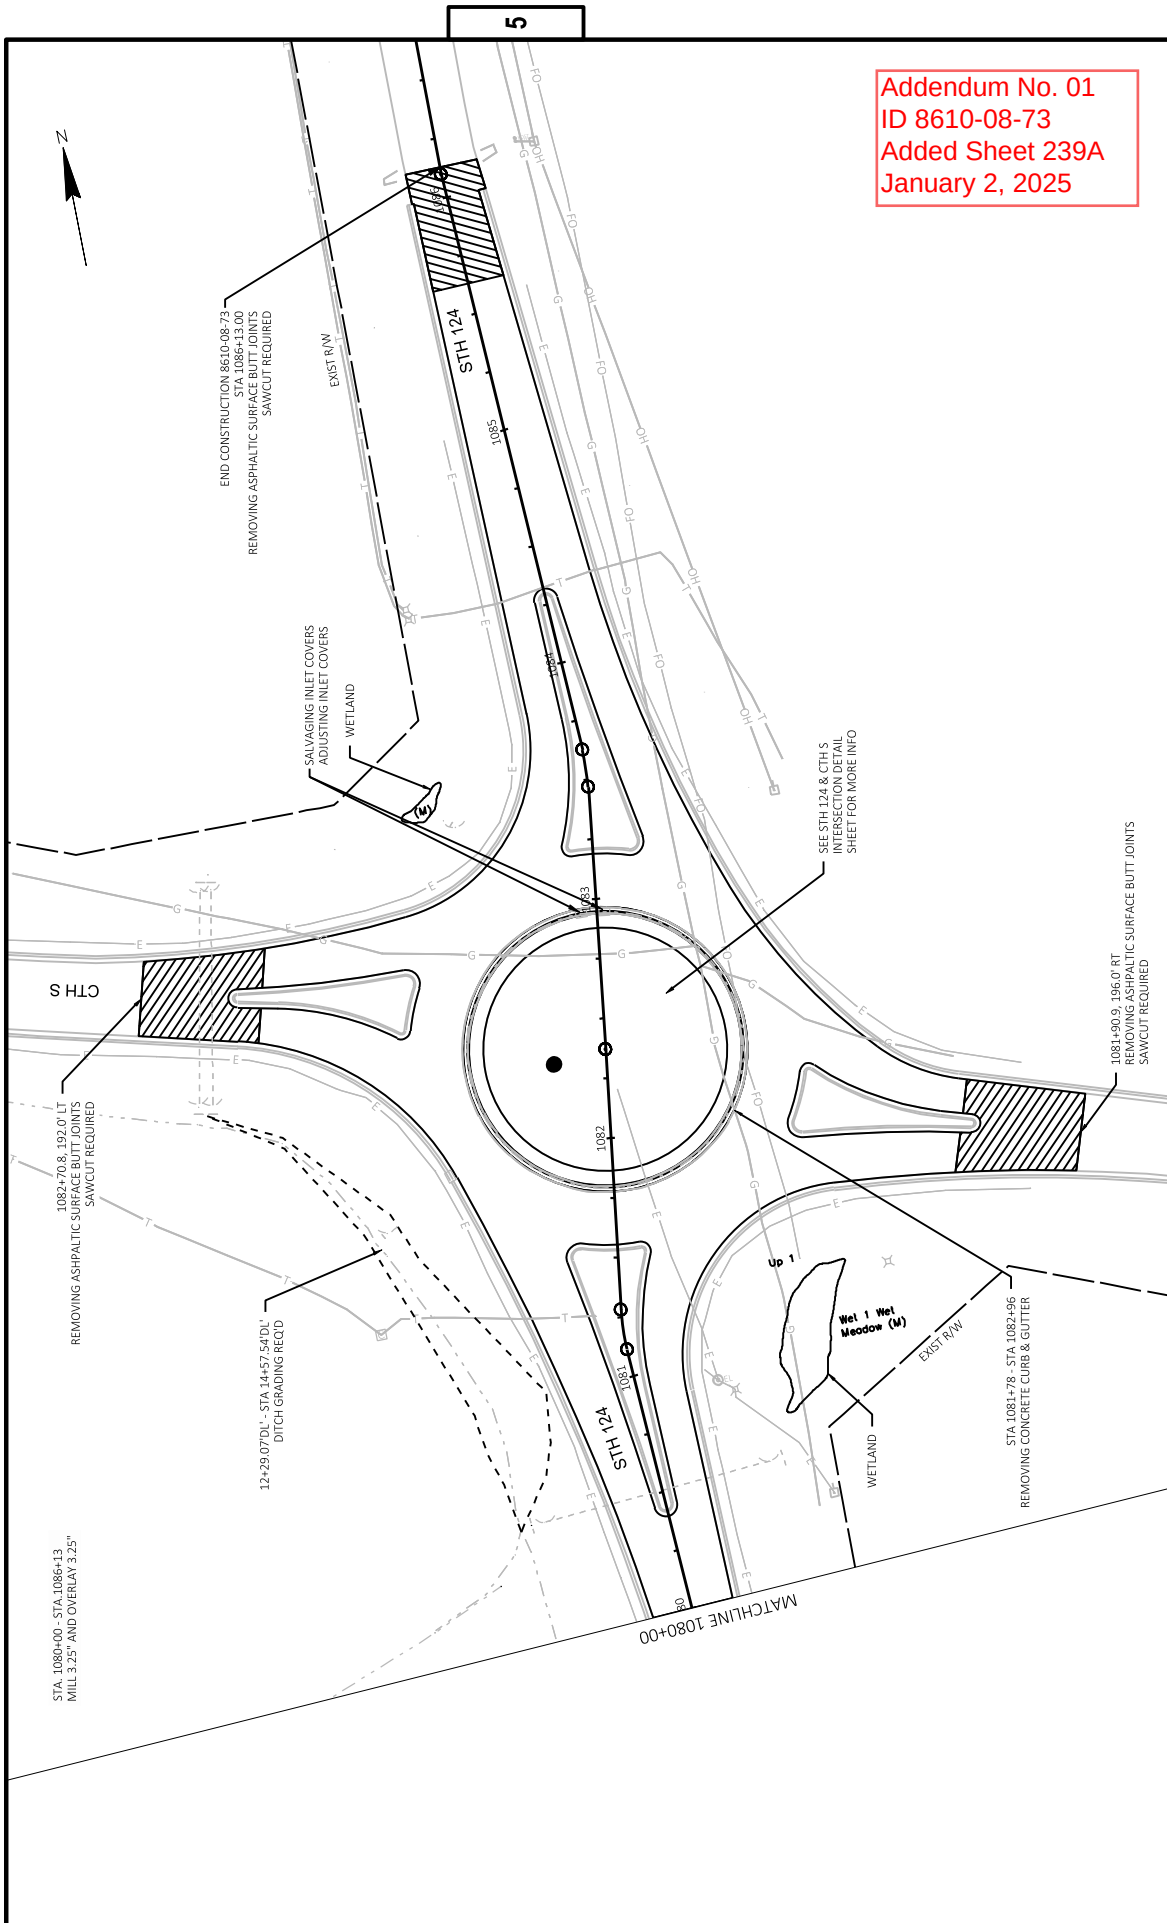

Addendum No. 01
ID 8610-08-73
Added Sheet 239A
January 2, 2025


PROJECT NO: 8610-08-73	HWY: STH 124	COUNTY: CHIPPEWA	PLAN DETAILS		SHEET 239A	E
			FILE NAME: C:\CONSPR\8610\8610-08-73\8610-08-73-239A.DWG	LOT DATE: 12/27/2024 12:55 PM		
LAYOUT NAME: 2		LOT BY: DAY, JOHN		LOT NAME:	LOT SCALE: 1"=40 FT	WISDOT/CADDIS SHEET 44



SDD 15D37 Traffic Control, Flagging Operation, Roundabout

LEGEND

- SIGN ON PERMANENT SUPPORT
- TRAFFIC CONTROL DRUM
- TYPE III BARRICADE WITH ATTACHED SIGN
- DIRECTION OF TRAFFIC
- WORK AREA
- FLAGGER EQUIPPED WITH STOP/SLOW PADDLE FASTENED ON SUPPORT STAFF

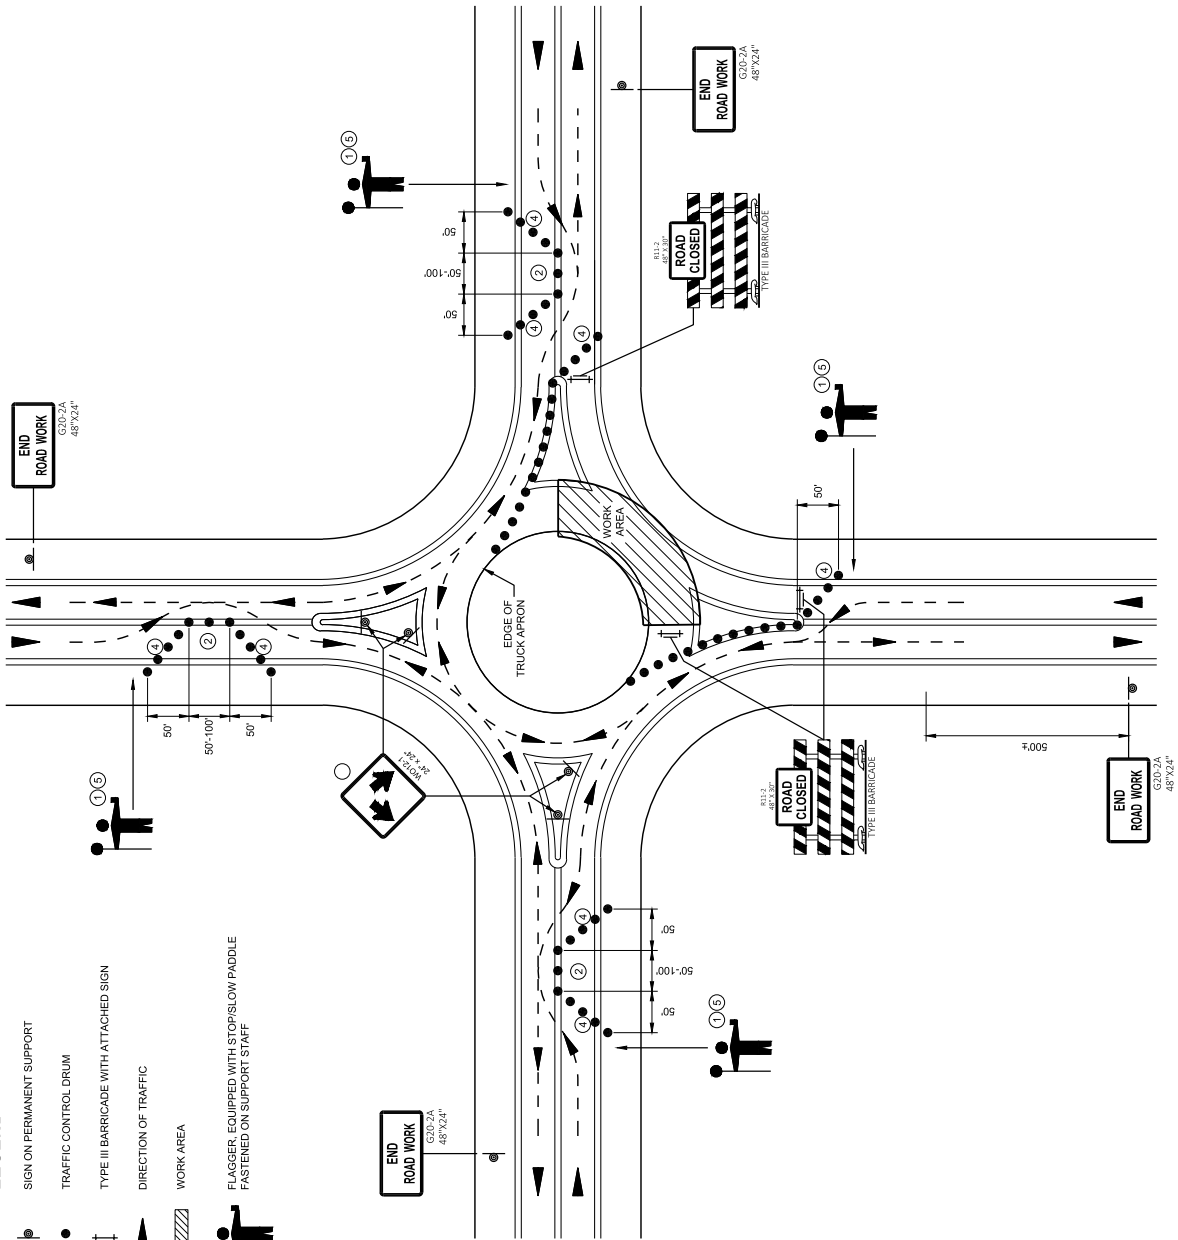

GENERAL NOTES

- ALL SIGNS ARE 48"x24" BLACK ON ORANGE UNLESS OTHERWISE NOTED. IF NECESSARY DUE TO SPACE CONSTRAINTS, 36" X 36" SIGNS MAY BE USED IF APPROVED BY THE REGIONAL TRAFFIC UNIT.
- "W" SIGN IS THE SAME AS "V" SIGN EXCEPT THE BACKGROUND IS ORANGE
- ANY SIGNS TEMPORARY OR EXISTING, WHICH CONFLICT WITH THE TRAFFIC CONTROL "IN USE" SHALL BE REMOVED OR COVERED AS NEEDED AND AS APPROVED BY THE ENGINEER.
- THE EXACT NUMBER, LOCATION, AND SPACING OF ALL SIGNS AND DEVICES SHALL BE ADJUSTED TO FIT FIELD CONDITIONS AS APPROVED BY THE ENGINEER.
- ONLY ONE QUADRANT OF TRAFFIC SHALL BE RELEASED AT A TIME.
- FLAGGERS SHALL CONTROL TRAFFIC ON ALL APPROACHES OF THE ONE-LANE ROUNDABOUT. ONE FLAGGER SHALL BE DESIGNATED LEAD FLAGGER.
- NIGHT TIME WORK REQUIRES ADDITIONAL LIGHTING AT FLAGGER STATION(S).

- FLAGGERS SHALL BE IN DIRECT RADIO CONTACT AT ALL TIMES. THEY SHALL BE EQUIPPED WITH STOP/SLOW PADDLES FASTENED ON SUPPORT STAFFS. WHEN THE FLAGGING IS NOT IN EFFECT, COVER OR REMOVE ALL TEMPORARY TRAFFIC CONTROL SIGNS.
- ADJUST CHANNELIZING DEVICES TO ACCOMMODATE FOR TURNING RADIUS OF LARGE VEHICLES AS DIRECTED BY THE ENGINEER.
- GUIDE SIGN WITH ROAD NAMES MAY BE USED IN LIEU OF THE DOUBLE ARROW (W012-1) SIGN.
- THE TWO-WAY TAPER SHOULD BE 50 FEET USING 5 EQUALLY SPACED DRUMS.
- FOLLOW SDD 15C12 FOR FLAGGING AND ADVANCE WARNING.

RECOMMENDED REDUCED DRUM SPACING WITHIN ROUNDABOUT

MPH	DRUM SPACING (FT)
0-40	25
45-55	50

Addendum No. 01
ID 8610-08-73
Added Sheet 300A
January 2, 2025


TRAFFIC CONTROL, FLAGGING OPERATION, ROUNDABOUT

STATE OF WISCONSIN
DEPARTMENT OF TRANSPORTATION


APPROVED
DATE
STATEWIDE TRAFFIC SAFETY ENGINEER

300A


Addendum No. 01
ID 8610-08-73
Added Sheet 332A
January 2, 2025

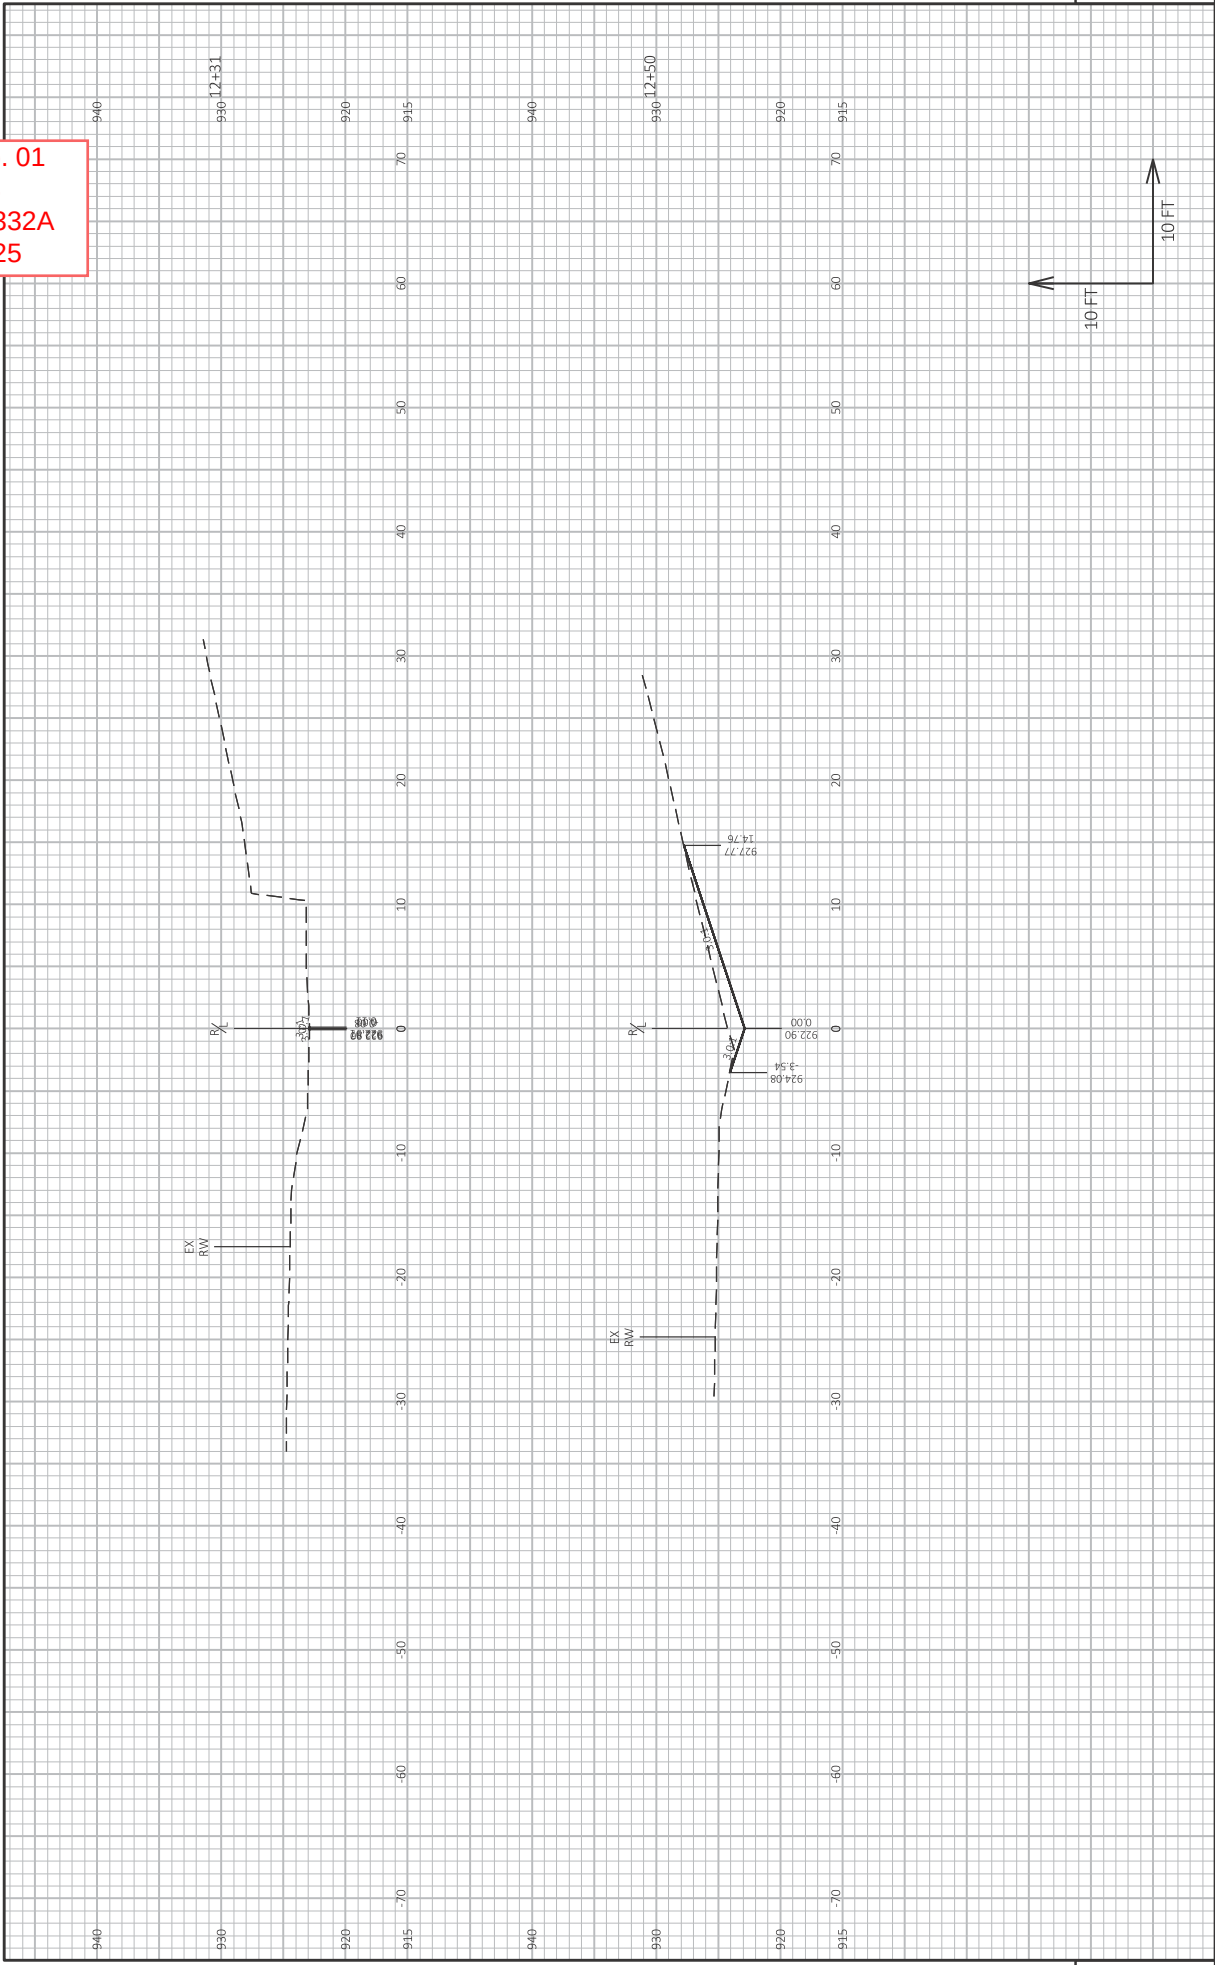


Addendum No. 01
ID 8610-08-73
Added Sheet 332B
January 2, 2025

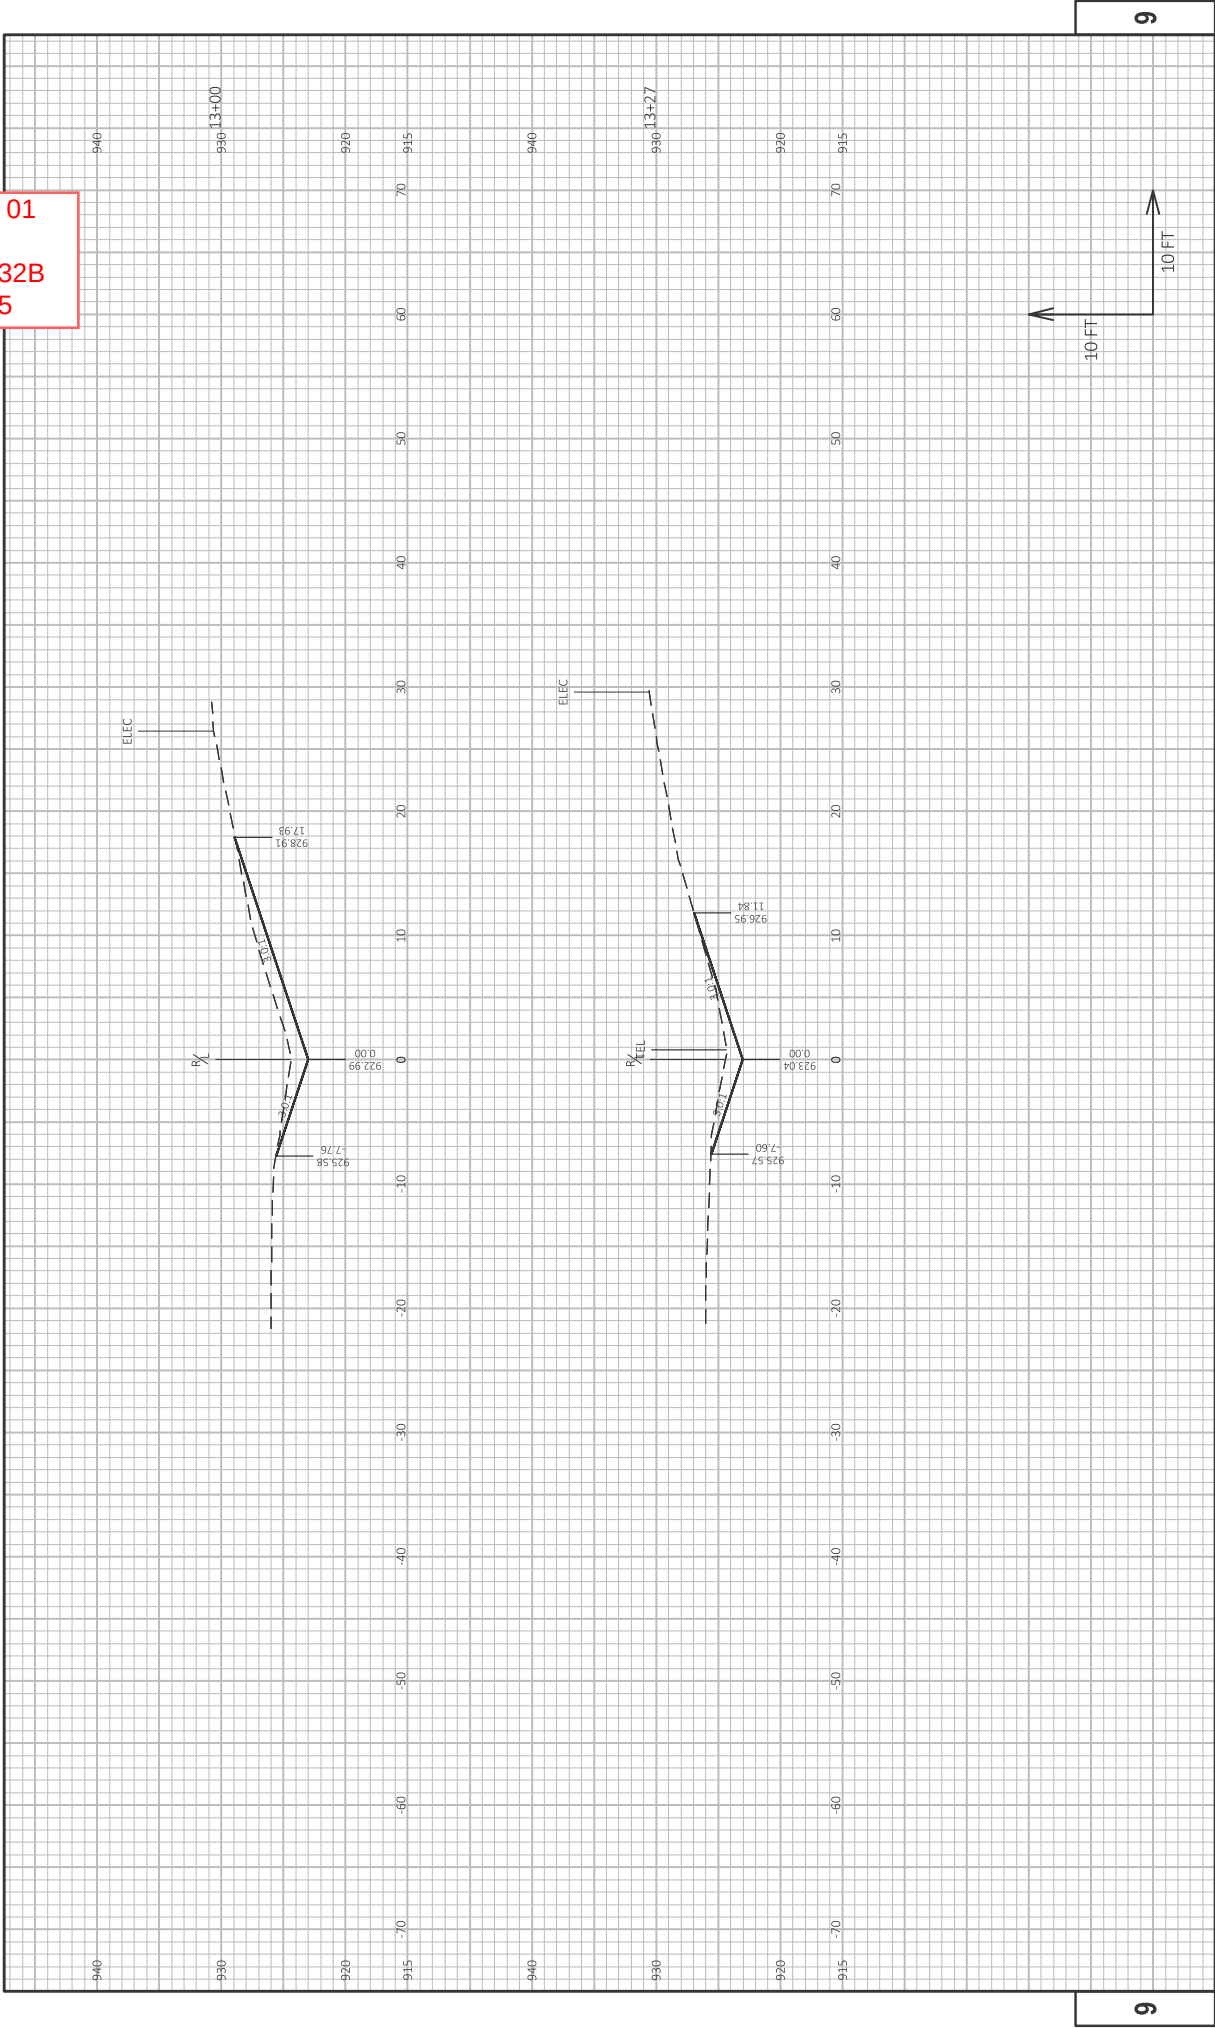

Addendum No. 01
ID 8610-08-73
Added Sheet 332C
January 2, 2025

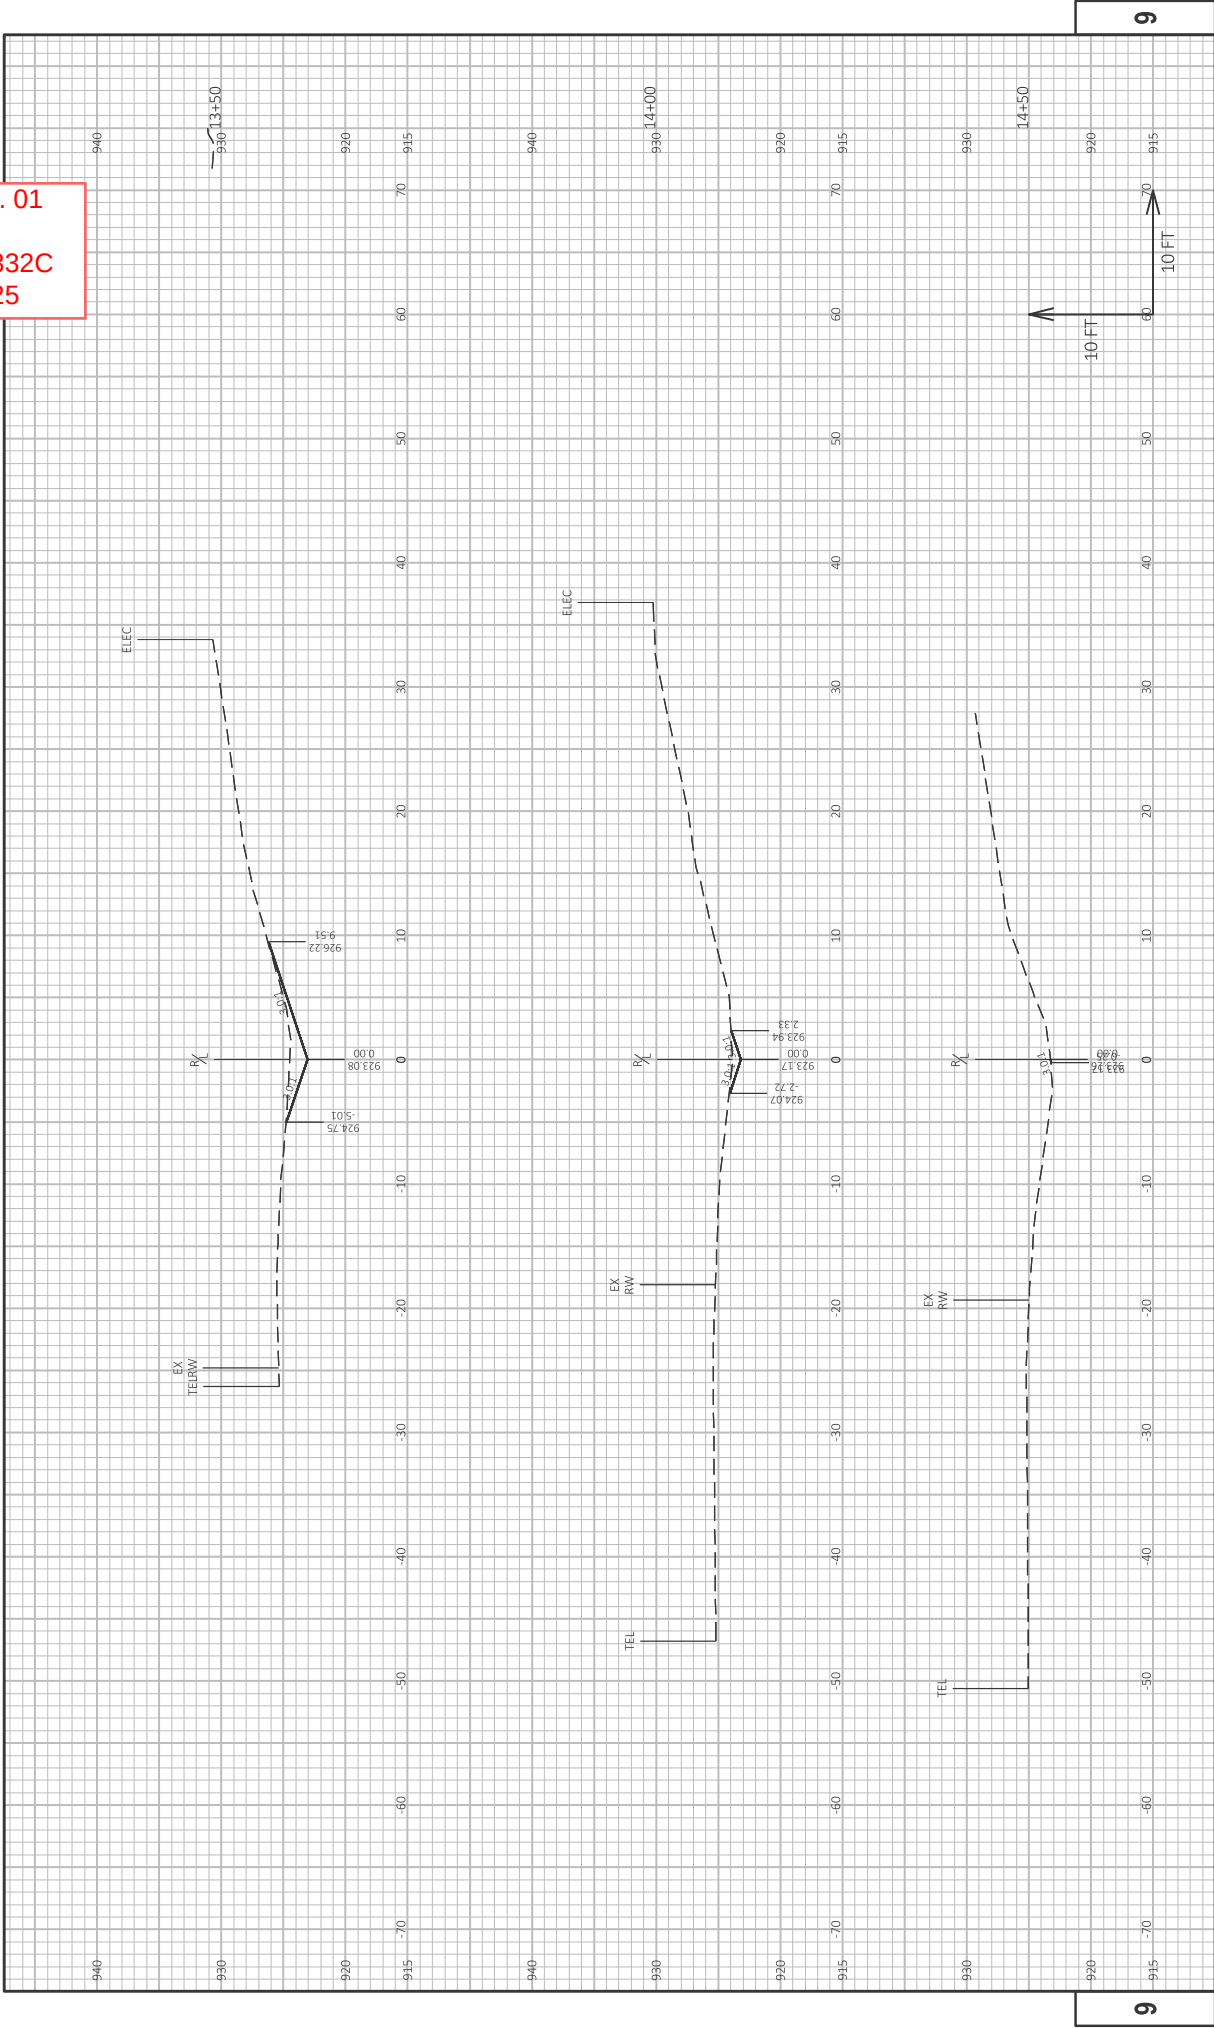

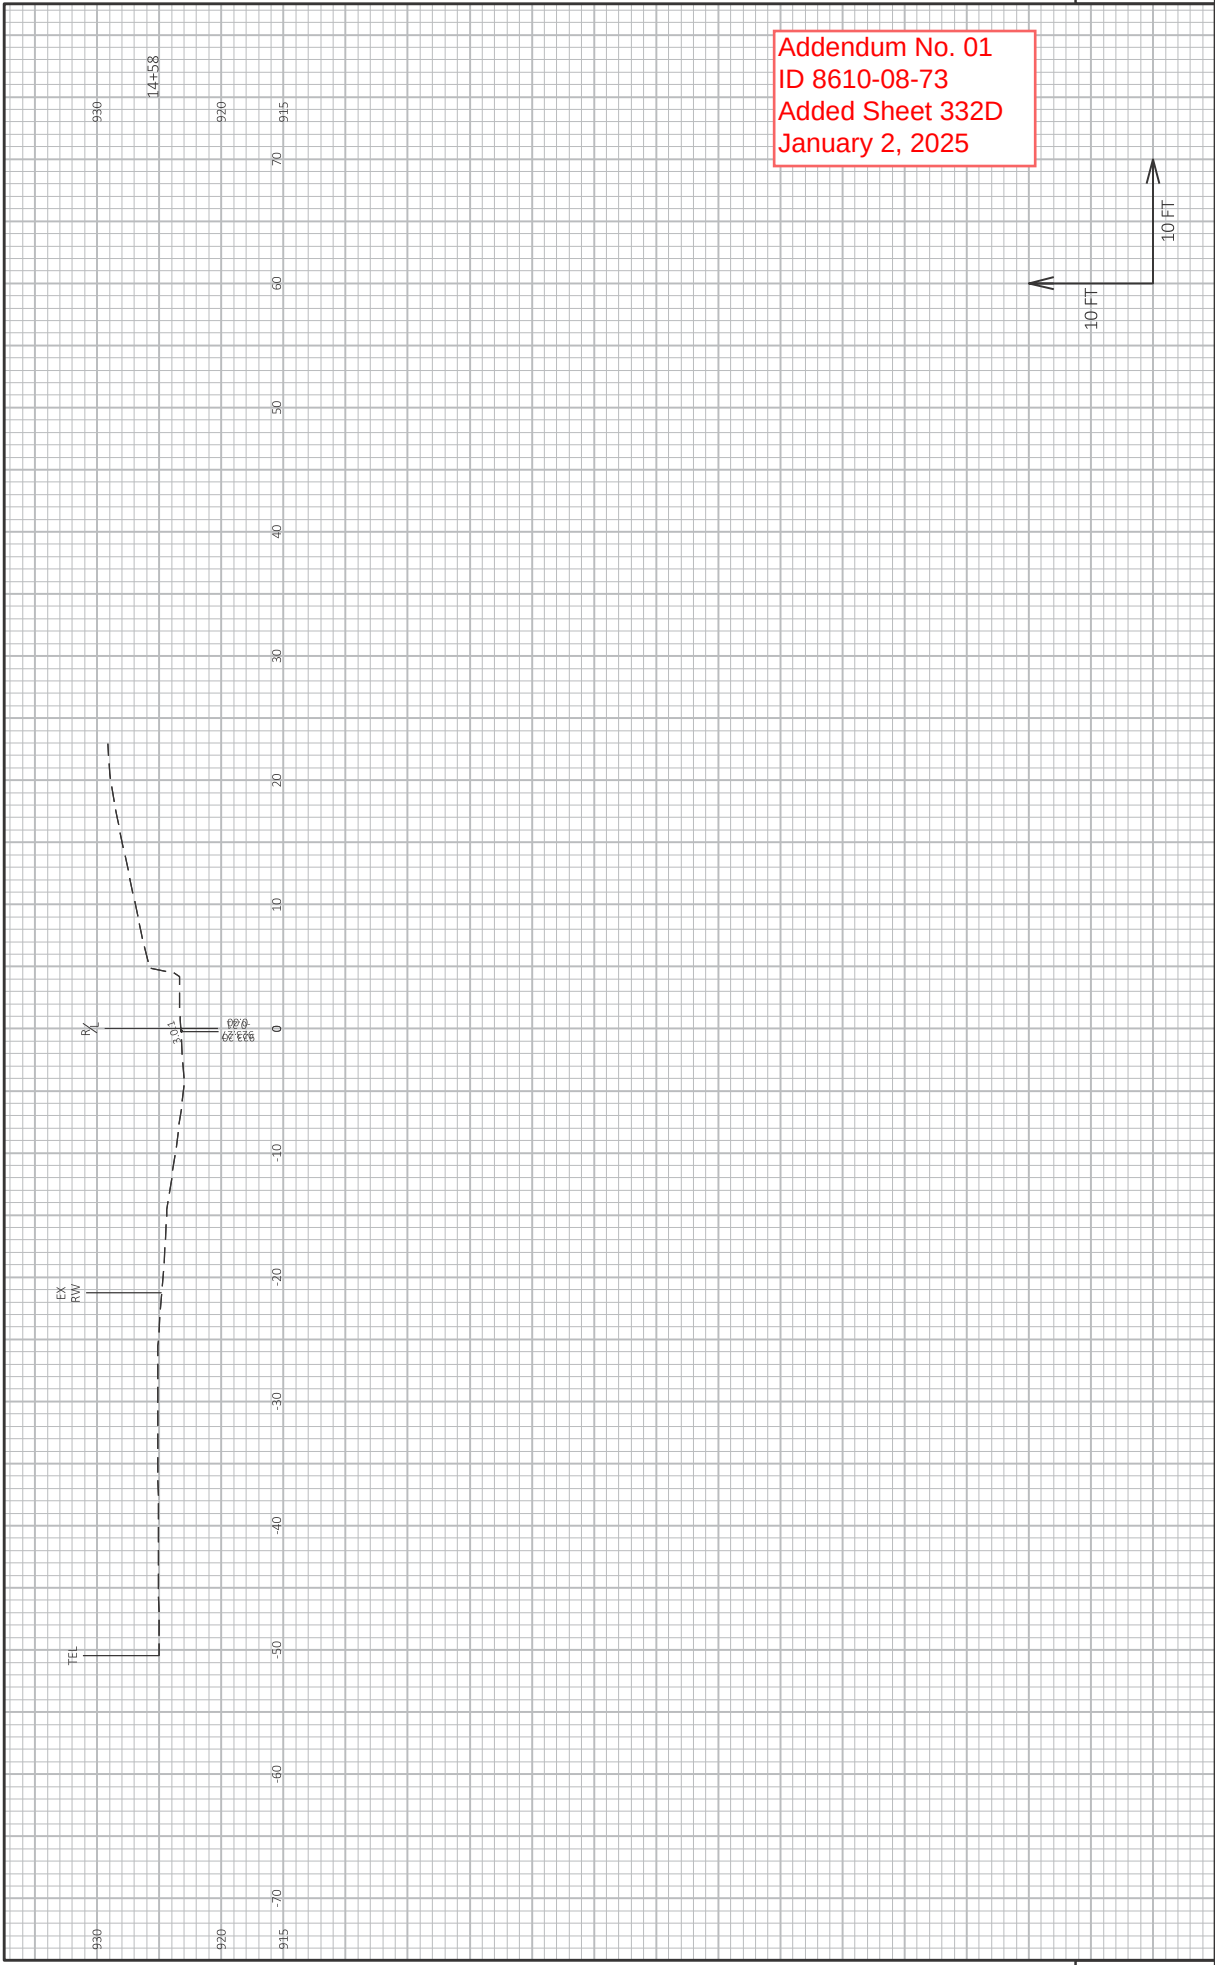

PROJECT NO: 8610-08-73	HWY: STH 124	COUNTY: CHIPPEWA	CROSS SECTIONS: RAB DITCH SW QUAD	SHEET 332D	E
FILE NAME: C:\ONEDRIVE\AECON\JLASSON_ZACH_STH_124\910_CAD\60609476\SHEETS\PLAN - RAB AMENDMENT\090204-AS.DWG	LAYOUT NAME: 04	DATE: 12/11/2024 2:50 PM	DAY: JOHN	SCALE: 1 IN=10 FT HORIZ. / 1 IN=10 FT VERT.	WISDOT/CADDS SHEET 49



Proposal Schedule of Items

Page 1 of 11

Proposal ID: 20250114039 Project(s): 8610-02-74, 8610-08-73

Federal ID(s): WISC 2025175, WISC 2025176

SECTION: 0001

Contract Items

Alt Set ID:

Alt Mbr ID:

Proposal Line Number	Item ID Description	Approximate Quantity and Units	Unit Price	Bid Amount
0002	201.0205 Grubbing	2.000 STA	_____.	_____.
0004	203.0100 Removing Small Pipe Culverts	2.000 EACH	_____.	_____.
0006	204.0105 Removing Concrete Pavement Butt Joints	303.000 SY	_____.	_____.
0008	204.0109.S Removing Concrete Surface Partial Depth	13,560.000 SF	_____.	_____.
0010	204.0110 Removing Asphaltic Surface	172.000 SY	_____.	_____.
0012	204.0115 Removing Asphaltic Surface Butt Joints	1,099.000 SY	_____.	_____.
0014	204.0120 Removing Asphaltic Surface Milling	60,663.000 SY	_____.	_____.
0016	204.0150 Removing Curb & Gutter	4,464.000 LF	_____.	_____.
0018	204.0155 Removing Concrete Sidewalk	2,177.000 SY	_____.	_____.
0020	204.0195 Removing Concrete Bases	2.000 EACH	_____.	_____.
0022	204.0210 Removing Manholes	1.000 EACH	_____.	_____.
0024	204.0215 Removing Catch Basins	2.000 EACH	_____.	_____.
0026	204.0245 Removing Storm Sewer (size) 01. 12-Inch	55.000 LF	_____.	_____.
0028	205.0100 Excavation Common	2,122.000 CY	_____.	_____.
0030	208.1500.S Temporary Lane Shift During Culvert Work	2.000 EACH	_____.	_____.



Proposal Schedule of Items

Page 2 of 11

Proposal ID: 20250114039 Project(s): 8610-02-74, 8610-08-73

Federal ID(s): WISC 2025175, WISC 2025176

SECTION: 0001

Contract Items

Alt Set ID:

Alt Mbr ID:

Proposal Line Number	Item ID Description	Approximate Quantity and Units	Unit Price	Bid Amount
0032	211.0101 Prepare Foundation for Asphaltic Paving (project) 01. 8610-02-74	1.000 EACH	_____.	_____.
0034	211.0101 Prepare Foundation for Asphaltic Paving (project) 02. 8610-08-73	1.000 EACH	_____.	_____.
0036	211.0400 Prepare Foundation for Asphaltic Shoulders	50.000 STA	_____.	_____.
0038	213.0100 Finishing Roadway (project) 01. 8610-02-74	1.000 EACH	_____.	_____.
0040	213.0100 Finishing Roadway (project) 02. 8610-08-73	1.000 EACH	_____.	_____.
0042	305.0110 Base Aggregate Dense 3/4-Inch	529.000 TON	_____.	_____.
0044	305.0120 Base Aggregate Dense 1 1/4-Inch	1,895.000 TON	_____.	_____.
0046	390.0100 Removing Pavement for Base Patching	45.000 CY	_____.	_____.
0048	390.0405 Base Patching Concrete SHES	45.000 CY	_____.	_____.
0050	416.0610 Drilled Tie Bars	68.000 EACH	_____.	_____.
0052	416.0620 Drilled Dowel Bars	272.000 EACH	_____.	_____.
0054	455.0605 Tack Coat	8,159.000 GAL	_____.	_____.
0056	460.0105.S HMA Percent Within Limits (PWL) Test Strip Volumetrics	1.000 EACH	_____.	_____.
0058	460.6645 HMA Pavement 5 MT 58-34 V	13,403.000 TON	_____.	_____.



Proposal Schedule of Items

Page 3 of 11

Proposal ID: 20250114039 Project(s): 8610-02-74, 8610-08-73

Federal ID(s): WISC 2025175, WISC 2025176

SECTION: 0001

Contract Items

Alt Set ID:

Alt Mbr ID:

Proposal Line Number	Item ID Description	Approximate Quantity and Units	Unit Price	Bid Amount
0060	460.9000.S Material Transfer Vehicle	1.000 EACH	_____.	_____.
0062	465.0105 Asphaltic Surface	278.000 TON	_____.	_____.
0064	465.0110 Asphaltic Surface Patching	253.000 TON	_____.	_____.
0066	465.0120 Asphaltic Surface Driveways and Field Entrances	89.000 TON	_____.	_____.
0068	520.8700 Cleaning Culvert Pipes	1.000 EACH	_____.	_____.
0070	522.2319 Culvert Pipe Reinforced Concrete Horizontal Elliptical Class HE-III 19x30-Inch	178.000 LF	_____.	_____.
0072	522.2619 Apron Endwalls for Culvert Pipe Reinforced Concrete Horizontal Elliptical 19x30-Inch	6.000 EACH	_____.	_____.
0074	601.0407 Concrete Curb & Gutter 18-Inch Type D	88.000 LF	_____.	_____.
0076	601.0409 Concrete Curb & Gutter 30-Inch Type A	90.000 LF	_____.	_____.
0078	601.0411 Concrete Curb & Gutter 30-Inch Type D	4,274.000 LF	_____.	_____.
0080	601.0600 Concrete Curb Pedestrian	1,186.000 LF	_____.	_____.
0082	602.0410 Concrete Sidewalk 5-Inch	18,515.000 SF	_____.	_____.
0084	602.0505 Curb Ramp Detectable Warning Field Yellow	1,228.000 SF	_____.	_____.
0086	602.0815 Concrete Driveway 7-Inch	108.000 SY	_____.	_____.



Proposal Schedule of Items

Page 4 of 11

Proposal ID: 20250114039 Project(s): 8610-02-74, 8610-08-73

Federal ID(s): WISC 2025175, WISC 2025176

SECTION: 0001

Contract Items

Alt Set ID:

Alt Mbr ID:

Proposal Line Number	Item ID Description	Approximate Quantity and Units	Unit Price	Bid Amount
0088	602.0870 Concrete Driveway HES 8-Inch	44.000 SY	_____.	_____.
0090	606.0200 Riprap Medium	6.000 CY	_____.	_____.
0092	608.0412 Storm Sewer Pipe Reinforced Concrete Class IV 12-Inch	49.000 LF	_____.	_____.
0094	611.0624 Inlet Covers Type H	2.000 EACH	_____.	_____.
0096	611.3230 Inlets 2x3-FT	2.000 EACH	_____.	_____.
0098	611.8110 Adjusting Manhole Covers	67.000 EACH	_____.	_____.
0100	611.8115 Adjusting Inlet Covers	44.000 EACH	_____.	_____.
0102	619.1000 Mobilization	1.000 EACH	_____.	_____.
0104	621.0100 Landmark Reference Monuments	1.000 EACH	_____.	_____.
0106	624.0100 Water	34.300 MGAL	_____.	_____.
0108	625.0100 Topsoil	380.000 SY	_____.	_____.
0110	625.0500 Salvaged Topsoil	1,420.000 SY	_____.	_____.
0112	628.1905 Mobilizations Erosion Control	46.000 EACH	_____.	_____.
0114	628.1910 Mobilizations Emergency Erosion Control	12.000 EACH	_____.	_____.
0116	628.2023 Erosion Mat Class II Type B	1,938.000 SY	_____.	_____.
0118	628.7005 Inlet Protection Type A	2.000 EACH	_____.	_____.



Proposal Schedule of Items

Page 5 of 11

Proposal ID: 20250114039 Project(s): 8610-02-74, 8610-08-73

Federal ID(s): WISC 2025175, WISC 2025176

SECTION: 0001

Contract Items

Alt Set ID:

Alt Mbr ID:

Proposal Line Number	Item ID Description	Approximate Quantity and Units	Unit Price	Bid Amount
0120	628.7015 Inlet Protection Type C	98.000 EACH	_____.	_____.
0122	628.7555 Culvert Pipe Checks	28.000 EACH	_____.	_____.
0124	629.0205 Fertilizer Type A	3.100 CWT	_____.	_____.
0126	630.0120 Seeding Mixture No. 20	63.000 LB	_____.	_____.
0128	630.0160 Seeding Mixture No. 60	4.900 LB	_____.	_____.
0130	630.0200 Seeding Temporary	74.000 LB	_____.	_____.
0132	630.0500 Seed Water	39.200 MGAL	_____.	_____.
0134	631.0300 Sod Water	7.100 MGAL	_____.	_____.
0136	631.1000 Sod Lawn	391.000 SY	_____.	_____.
0138	633.5200 Markers Culvert End	8.000 EACH	_____.	_____.
0140	642.5001 Field Office Type B	1.000 EACH	_____.	_____.
0142	643.0300 Traffic Control Drums	117,081.000 DAY	_____.	_____.
0144	643.0900 Traffic Control Signs	46,930.000 DAY	_____.	_____.
0146	643.1050 Traffic Control Signs PCMS	14.000 DAY	_____.	_____.
0148	643.3170 Temporary Marking Line Epoxy 6-Inch	50,007.000 LF	_____.	_____.
0150	643.3180 Temporary Marking Line Removable Tape 6-Inch	440.000 LF	_____.	_____.



Proposal Schedule of Items

Page 6 of 11

Proposal ID: 20250114039 Project(s): 8610-02-74, 8610-08-73

Federal ID(s): WISC 2025175, WISC 2025176

SECTION: 0001

Contract Items

Alt Set ID:

Alt Mbr ID:

Proposal Line Number	Item ID Description	Approximate Quantity and Units	Unit Price	Bid Amount
0152	643.3350 Temporary Marking Crosswalk Removable Tape 6-inch	6,800.000 LF	_____.	_____.
0154	643.5000 Traffic Control	1.000 EACH	_____.	_____.
0156	644.1430 Temporary Pedestrian Surface Plate	291.000 SF	_____.	_____.
0158	644.1440 Temporary Pedestrian Surface Matting	3,480.000 SF	_____.	_____.
0160	644.1601 Temporary Pedestrian Curb Ramp	8,793.000 DAY	_____.	_____.
0162	644.1605 Temporary Pedestrian Detectable Warning Field	2,491.000 SF	_____.	_____.
0164	644.1810 Temporary Pedestrian Barricade	13,500.000 LF	_____.	_____.
0166	645.0120 Geotextile Type HR	13.000 SY	_____.	_____.
0168	646.2040 Marking Line Grooved Wet Ref Epoxy 6-Inch	41,577.000 LF	_____.	_____.
0170	646.4040 Marking Line Grooved Wet Ref Epoxy 10-Inch	1,188.000 LF	_____.	_____.
0172	646.4720 Marking Line Same Day Epoxy 6-Inch	22,691.000 LF	_____.	_____.
0174	646.5020 Marking Arrow Epoxy	20.000 EACH	_____.	_____.
0176	646.5120 Marking Word Epoxy	7.000 EACH	_____.	_____.
0178	646.5220 Marking Symbol Epoxy	26.000 EACH	_____.	_____.
0180	646.6120 Marking Stop Line Epoxy 18-Inch	953.000 LF	_____.	_____.



Proposal Schedule of Items

Page 7 of 11

Proposal ID: 20250114039 Project(s): 8610-02-74, 8610-08-73

Federal ID(s): WISC 2025175, WISC 2025176

SECTION: 0001

Contract Items

Alt Set ID:

Alt Mbr ID:

Proposal Line Number	Item ID Description	Approximate Quantity and Units	Unit Price	Bid Amount
0182	646.7120 Marking Diagonal Epoxy 12-Inch	1,244.000 LF	_____.	_____.
0184	646.7420 Marking Crosswalk Epoxy Transverse Line 6-Inch	5,109.000 LF	_____.	_____.
0186	646.7520 Marking Crosswalk Epoxy Block Style 24-Inch	36.000 LF	_____.	_____.
0188	646.8320 Marking Parking Stall Epoxy	2,540.000 LF	_____.	_____.
0190	646.9000 Marking Removal Line 4-Inch	440.000 LF	_____.	_____.
0192	650.4000 Construction Staking Storm Sewer	2.000 EACH	_____.	_____.
0194	650.4500 Construction Staking Subgrade	210.000 LF	_____.	_____.
0196	650.5000 Construction Staking Base	210.000 LF	_____.	_____.
0198	650.5500 Construction Staking Curb Gutter and Curb & Gutter	4,802.000 LF	_____.	_____.
0200	650.6000 Construction Staking Pipe Culverts	3.000 EACH	_____.	_____.
0202	650.8000 Construction Staking Resurfacing Reference	14,599.000 LF	_____.	_____.
0204	650.9000 Construction Staking Curb Ramps	80.000 EACH	_____.	_____.
0206	650.9500 Construction Staking Sidewalk (project) 01. 8610-02-74	1.000 EACH	_____.	_____.
0208	650.9500 Construction Staking Sidewalk (project) 02. 8610-08-73	1.000 EACH	_____.	_____.



Proposal Schedule of Items

Page 8 of 11

Proposal ID: 20250114039 Project(s): 8610-02-74, 8610-08-73

Federal ID(s): WISC 2025175, WISC 2025176

SECTION: 0001

Contract Items

Alt Set ID:

Alt Mbr ID:

Proposal Line Number	Item ID Description	Approximate Quantity and Units	Unit Price	Bid Amount
0210	650.9911 Construction Staking Supplemental Control (project) 01. 8610-02-74	1.000 EACH	_____.	_____.
0212	650.9911 Construction Staking Supplemental Control (project) 02. 8610-08-73	1.000 EACH	_____.	_____.
0214	650.9920 Construction Staking Slope Stakes	410.000 LF	_____.	_____.
0216	652.0235 Conduit Rigid Nonmetallic Schedule 40 3-Inch	65.000 LF	_____.	_____.
0218	652.0700.S Install Conduit into Existing Item	6.000 EACH	_____.	_____.
0220	653.0900 Adjusting Pull Boxes	20.000 EACH	_____.	_____.
0222	654.0110 Concrete Bases Type 10	2.000 EACH	_____.	_____.
0224	654.0120 Concrete Bases Type 10-Special	4.000 EACH	_____.	_____.
0226	655.0230 Cable Traffic Signal 5-14 AWG	545.000 LF	_____.	_____.
0228	655.0240 Cable Traffic Signal 7-14 AWG	573.000 LF	_____.	_____.
0230	655.0260 Cable Traffic Signal 12-14 AWG	63.000 LF	_____.	_____.
0232	655.0515 Electrical Wire Traffic Signals 10 AWG	762.000 LF	_____.	_____.
0234	655.0900 Traffic Signal EVP Detector Cable	546.000 LF	_____.	_____.
0236	657.0345 Poles Type 9	2.000 EACH	_____.	_____.
0238	657.0347 Poles Type 9-Special	4.000 EACH	_____.	_____.



Proposal Schedule of Items

Page 9 of 11

Proposal ID: 20250114039 Project(s): 8610-02-74, 8610-08-73

Federal ID(s): WISC 2025175, WISC 2025176

SECTION: 0001

Contract Items

Alt Set ID:

Alt Mbr ID:

Proposal Line Number	Item ID Description	Approximate Quantity and Units	Unit Price	Bid Amount
0240	657.0520 Monotube Arms 20-FT	1.000 EACH	_____.	_____.
0242	657.0525 Monotube Arms 25-FT	1.000 EACH	_____.	_____.
0244	657.0536 Monotube Arms 35-FT-Special	4.000 EACH	_____.	_____.
0246	658.0173 Traffic Signal Face 3S 12-Inch	11.000 EACH	_____.	_____.
0248	658.0416 Pedestrian Signal Face 16-Inch	2.000 EACH	_____.	_____.
0250	658.5070 Signal Mounting Hardware (location) 01. STH 124/Bay Street & River Street	1.000 EACH	_____.	_____.
0252	658.5070 Signal Mounting Hardware (location) 02. STH 124/Bay Street & Spring Street	1.000 EACH	_____.	_____.
0254	658.5070 Signal Mounting Hardware (location) 03. STH 124/Bay Street & Central Street	1.000 EACH	_____.	_____.
0256	658.5070 Signal Mounting Hardware (location) 04. STH 124/Bay Street & Grand Avenue	1.000 EACH	_____.	_____.
0258	658.5070 Signal Mounting Hardware (location) 05. STH 124/Bay Street & Columbia Street	1.000 EACH	_____.	_____.
0260	690.0150 Sawing Asphalt	5,076.000 LF	_____.	_____.
0262	690.0250 Sawing Concrete	3,240.000 LF	_____.	_____.
0264	740.0440 Incentive IRI Ride	10,712.000 DOL	1.00000	10,712.00
0266	ASP.1T0A On-the-Job Training Apprentice at \$5.00/HR	200.000 HRS	5.00000	1,000.00



Proposal Schedule of Items

Page 10 of 11

Proposal ID: 20250114039 Project(s): 8610-02-74, 8610-08-73

Federal ID(s): WISC 2025175, WISC 2025176

SECTION: 0001

Contract Items

Alt Set ID:

Alt Mbr ID:

Proposal Line Number	Item ID Description	Approximate Quantity and Units	Unit Price	Bid Amount
0268	ASP.1T0G On-the-Job Training Graduate at \$5.00/HR	300.000 HRS	5.00000	1,500.00
0270	SPV.0055 Special 01. Incentive Density PWL HMA Pavement	7,135.000 DOL	1.00000	7,135.00
0272	SPV.0055 Special 02. Incentive Air Voids HMA Pavement	12,392.000 DOL	1.00000	12,392.00
0274	SPV.0055 Special 03. Incentive Density HMA Pavement Longitudinal Joints	7,780.000 DOL	1.00000	7,780.00
0276	SPV.0060 Special 01. Salvaging Traffic Signals Equipment STH 124/Bay Street & River Street	1.000 EACH	_____.	_____.
0278	SPV.0060 Special 02. Salvaging Traffic Signal Head	4.000 EACH	_____.	_____.
0280	SPV.0060 Special 03. Salvaging and Reinstalling EVP Detectors STH 124/Bay Street & River Street	1.000 EACH	_____.	_____.
0282	SPV.0090 Special 01. Ditch Cleaning	313.000 LF	_____.	_____.
0284	SPV.0165 Special 01. Salvage and Reinstall Brick Pavers	87.000 SF	_____.	_____.
0286	SPV.0180 Special 01. Removing Distressed Pavement Milling	400.000 SY	_____.	_____.
0288	SPV.0180 Special 02. Prepare Topsoil For Lawn Type Turf	391.000 SY	_____.	_____.
0290	204.0100 Removing Concrete Pavement	230.000 SY	_____.	_____.
0292	405.0100 Coloring Concrete WisDOT Red	51.000 CY	_____.	_____.



Proposal Schedule of Items

Page 11 of 11

Proposal ID: 20250114039 Project(s): 8610-02-74, 8610-08-73

Federal ID(s): WISC 2025175, WISC 2025176

SECTION: 0001

Contract Items

Alt Set ID:

Alt Mbr ID:

Proposal Line Number	Item ID Description	Approximate Quantity and Units	Unit Price	Bid Amount
0294	415.0080 Concrete Pavement 8-Inch	226.000 SY	_____.	_____.
0296	601.0415 Concrete Curb & Gutter 6-Inch Sloped 30-Inch Type J	360.000 LF	_____.	_____.
0298	611.9710 Salvaged Inlet Covers	2.000 EACH	_____.	_____.
0300	628.7504 Temporary Ditch Checks	28.000 LF	_____.	_____.
0302	638.2102 Moving Signs Type II	8.000 EACH	_____.	_____.
0304	638.4000 Moving Small Sign Supports	8.000 EACH	_____.	_____.
Section: 0001			Total:	_____.
			Total Bid:	_____.

