



Wisconsin Department of Transportation

January 29, 2025

Division of Transportation Systems Development

Bureau of Project Development
4822 Madison Yards Way, 4th Floor South
Madison, WI 53705

Telephone: (608) 266-1631
Facsimile (FAX): (608) 266-8459

NOTICE TO ALL CONTRACTORS:

**Proposal #48: 7050-00-72
Neillsville – Thorp
Hunt Street to STH 29 E
STH 73
Clark County**

**7050-00-73
Neillsville – Thorp
Rock Creek Bridge to Hunt
Street
STH 73
Clark County**

Letting of February 11, 2025

This is Addendum No. 02, which provides for the following:

Plan Sheets:

Revised Plan Sheets	
Plan Sheet	Plan Sheet Title (brief description of changes to sheet)
65	Revise culvert pipe note at STA 376+83.

The responsibility for notifying potential subcontractors and suppliers of these changes remains with the prime contractor.


Sincerely,

Mike Coleman

Proposal Development Specialist
Proposal Management Section

END OF ADDENDUM

Addendum No. 02
 ID 7050-00-72
 Revised Sheet 65
 January 29, 2025

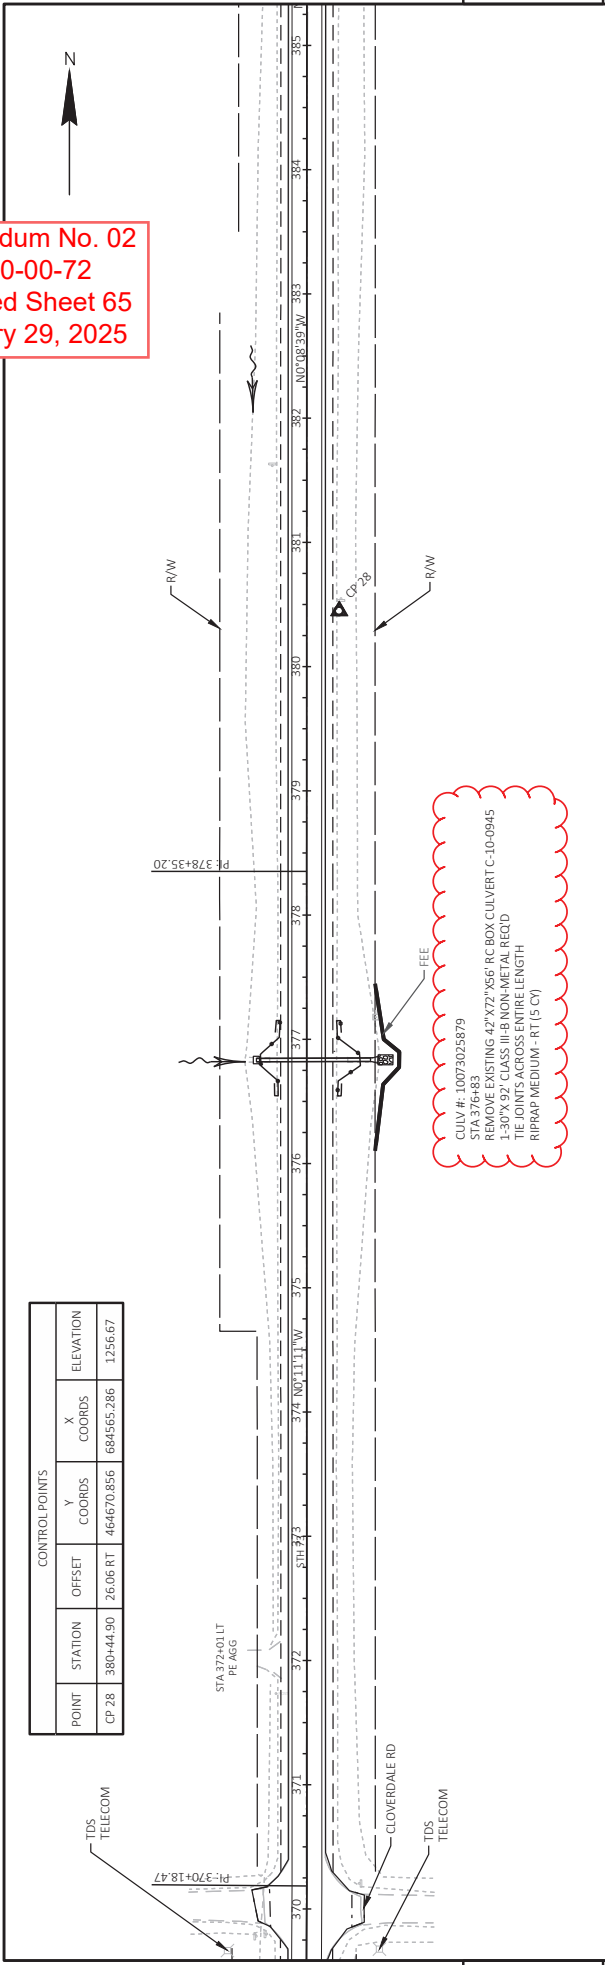

CONTROL POINTS			
POINT	STATION	OFFSET	ELEVATION
CP 28	380+44.90	26.06 RT	1256.67

CONTROL POINTS			
POINT	STATION	OFFSET	ELEVATION
CP 29	357+79.48	27.42 RT	1170.67

PROJECT NO: 7050-00-72 COUNTY: CLARK HWY: STH 73 SHEET 65

FILE NAME: C:\CIVIL 3D\PROJECTS\705000\02\SHEETS\PLAN\021200-PP-8-15-24.DWG PLOT DATE: 12/18/2024 1:53 PM PLOT NAME: THAO_KOU PLOT SCALE: 1 IN=100 FT WISSOT/CADDIS SHEET 44