



Wisconsin Department of Transportation

February 24, 2025

Division of Transportation Systems Development

Bureau of Project Development
4822 Madison Yards Way, 4th Floor South
Madison, WI 53705

Telephone: (608) 266-1631
Facsimile (FAX): (608) 266-8459

NOTICE TO ALL CONTRACTORS:

Proposal #11: 1228-03-76, WISC 2025366
IH 43 North South Freeway
Oak Leaf Trail to Bender Road
IH 43
Milwaukee County

Letting of March 11, 2025

This is Addendum No. 01, which provides for the following:

Special Provisions:

Revised Special Provisions	
Article No.	Description
18	Traffic Meetings and Traffic Control Scheduling

Schedule of Items:

Revised Bid Item Quantities					
Bid Item	Item Description	Unit	Proposal Total Prior to Addendum	Proposal Quantity Change (-)	Proposal Total After Addendum
643.0300	Traffic Control Drums	DAYS	82,704	1,162	83,866
643.0715	Traffic Control Warning Lights Type C	DAYS	15,019	675	15,694
643.3120	Temporary Marking Line Epoxy 4-Inch	LF	1,394	121	1,515
643.3170	Temporary Marking Line Epoxy 6-Inch	LF	201,117	-2,776	198,341
643.3220	Temporary Marking Line Epoxy 8-Inch	LF	521	45	566
643.3270	Temporary Marking Line Epoxy 10-Inch	LF	7,170	2,096	9,266
643.3760	Temporary Raised Pavement Marker Type 1	EACH	145	301	446
646.9000	Marking Removal Line 4-Inch	LF	67,124	-44,283	22,841
646.9050	Marking Removal Line Grooved Permanent Tape 4-Inch	LF	39,306	-29,037	10,269

Added Bid Item Quantities					
Bid Item	Item Description	Unit	Proposal Total Prior to Addendum	Quantity Added	Proposal Total After Addendum
643.1000	Traffic Control Signs Fixed Message	SF	0	28	28
646.9200	Marking Removal Line Wide	LF	0	3,276	3,276
646.9300	Marking Removal Special Marking	EACH	0	4	4

Deleted Bid Item Quantities					
Bid Item	Item Description	Unit	Proposal Total Prior to Addendum	Proposal Quantity Change (-)	Proposal Total After Addendum
646.9002	Marking Removal Line 6-Inch	LF	15198	-15198	0
646.9102	Marking Removal Line 10-Inch	LF	1051	-1051	0

Plan Sheets:

Revised Plan Sheets	
Plan Sheet	Plan Sheet Title (brief description of changes to sheet)
110-117	Updated plans to provide clarity on how to handle traffic entering and exiting on/off ramps during long term lane closures. Temporary Raised Pavement Marker Type 1's added before and after shifting tapers.
119	Temporary Raised Pavement Marker Type 1's added before and after shifting taper
124	Temporary Raised Pavement Marker Type 1's added before and after shifting taper
129	Temporary Raised Pavement Marker Type 1's added before and after shifting taper
131-132	Temporary Raised Pavement Marker Type 1's added before and after shifting taper
213	Miscellaneous Quantities (Added new table for Traffic Control Signs Fixed Message)
214	Miscellaneous Quantities (updated Traffic Control Drums and Traffic Control Warning Lights Type C)
215	Miscellaneous Quantities (Added Marking Removal Line Wide and Marking Removal Special Marking/Updated quantities for Temporary Marking items)
217	Miscellaneous Quantities (Removed Marking Removal Line 4-Inch (covered under MQ Plan Sheet 215) and updated quantities for Marking Line Removal Grooved Permanent Tape 4-Inch and Marking Line Removal Grooved Permanent 8-Inch.

The responsibility for notifying potential subcontractors and suppliers of these changes remains with the prime contractor.

Sincerely,

Mike Coleman

Proposal Development Specialist
Proposal Management Section

ADDENDUM NO. 01

1228-03-76

February 24, 2025

Special Provisions

18. Traffic Meetings and Traffic Control Scheduling.

Replace entire article language with the following:

Every Thursday by 8:00AM, submit a detailed proposed 2-week look-ahead traffic closure schedule to the engineer. Type the detailed proposed 2-week look-ahead closure schedule into an excel spreadsheet provided by the engineer. Enter information such as closure dates, duration, work causing the closure and detours to be used. Also enter information such as ongoing long-term closures, emergency contacts and general 2-month look-ahead closure information into the excel spreadsheet.

Attend, in person, the 10:00am contractor/utility traffic coordination meeting every Wednesday (or Thursday) at the project field office to discuss and answer questions on the proposed schedule. The prime contractor, traffic control subcontractor, and any other subcontractors that have work that requires should, lane, ramp, or full closures on the 2-week schedule is required to attend the 10:00 AM meeting. Edit, delete and add closures to the detailed proposed 2-week look-ahead schedule, as directed by the engineer, so that proposed closures meet specification requirements. Other edits, deletions or additions unrelated to meeting specification requirements may also be agreed upon with the engineer during the 10:00 AM meeting.

Every Thursday at 2:00 PM, there will be a stakeholder traffic meeting held at the project field office. The prime contractor is required to attend the weekly 2:00 PM traffic meeting. The meeting will bring local agencies, project stakeholders, owner managers, owner engineers, contractors, document control and construction engineering personnel together to discuss traffic staging, closures and general impacts. Upon obtaining feedback from the meeting attendees, edit, delete and add information to the detailed 2-week look-ahead closure schedule, as needed. Submit the revised 2-week look-ahead to the engineer.

For any mid-week changes, submit requests for additions or modifications in writing to the engineer for review and approval. Any cancellations also need to be communicated in writing including a reason for the cancellation. Any cancellations, additions, or modifications should be submitted by 4pm to allow for review, approval, and schedule updates. Any additions to the schedule need to adhere to the required advance notice requirements.

Schedule of Items

Attached, dated February 24, 2025, are the revised Schedule of Items Pages 1 – 16.

Plan Sheets

The following 8½ x 11-inch sheets are attached and made part of the plans for this proposal:
Revised: 110-117, 119, 124, 129, 131, 132, 213, 214, 215 and 217

END OF ADDENDUM

GENERAL NOTES:

REFER TO SDD "TRAFFIC CONTROL LANE CLOSURE", SDD "TRAFFIC CONTROL MULTIPLE LANE SHIFT MULTILANE DIVIDED ROAD", AND SDD "TRAFFIC CONTROL, LANE CLOSURE, TRAFFIC QUEUE WARNING SYSTEM"

STAGE 1A:


MEDIAN RECONSTRUCTION.
RECONSTRUCT/REPLACE IH 43 INSIDE SHOULDER DRAINAGE STRUCTURES.

TRAFFIC:

IN THIS STAGE, THE FOLLOWING MOVEMENTS ARE CLOSED:
- INSIDE LANE AND INSIDE SHOULDER OF IH 43 NB AND IH 43 SB BETWEEN BENDER ROAD AND HAMPTON ROAD.



Addendum No. 01
ID 1228-03-76
Revised Sheet 110
February 24, 2025

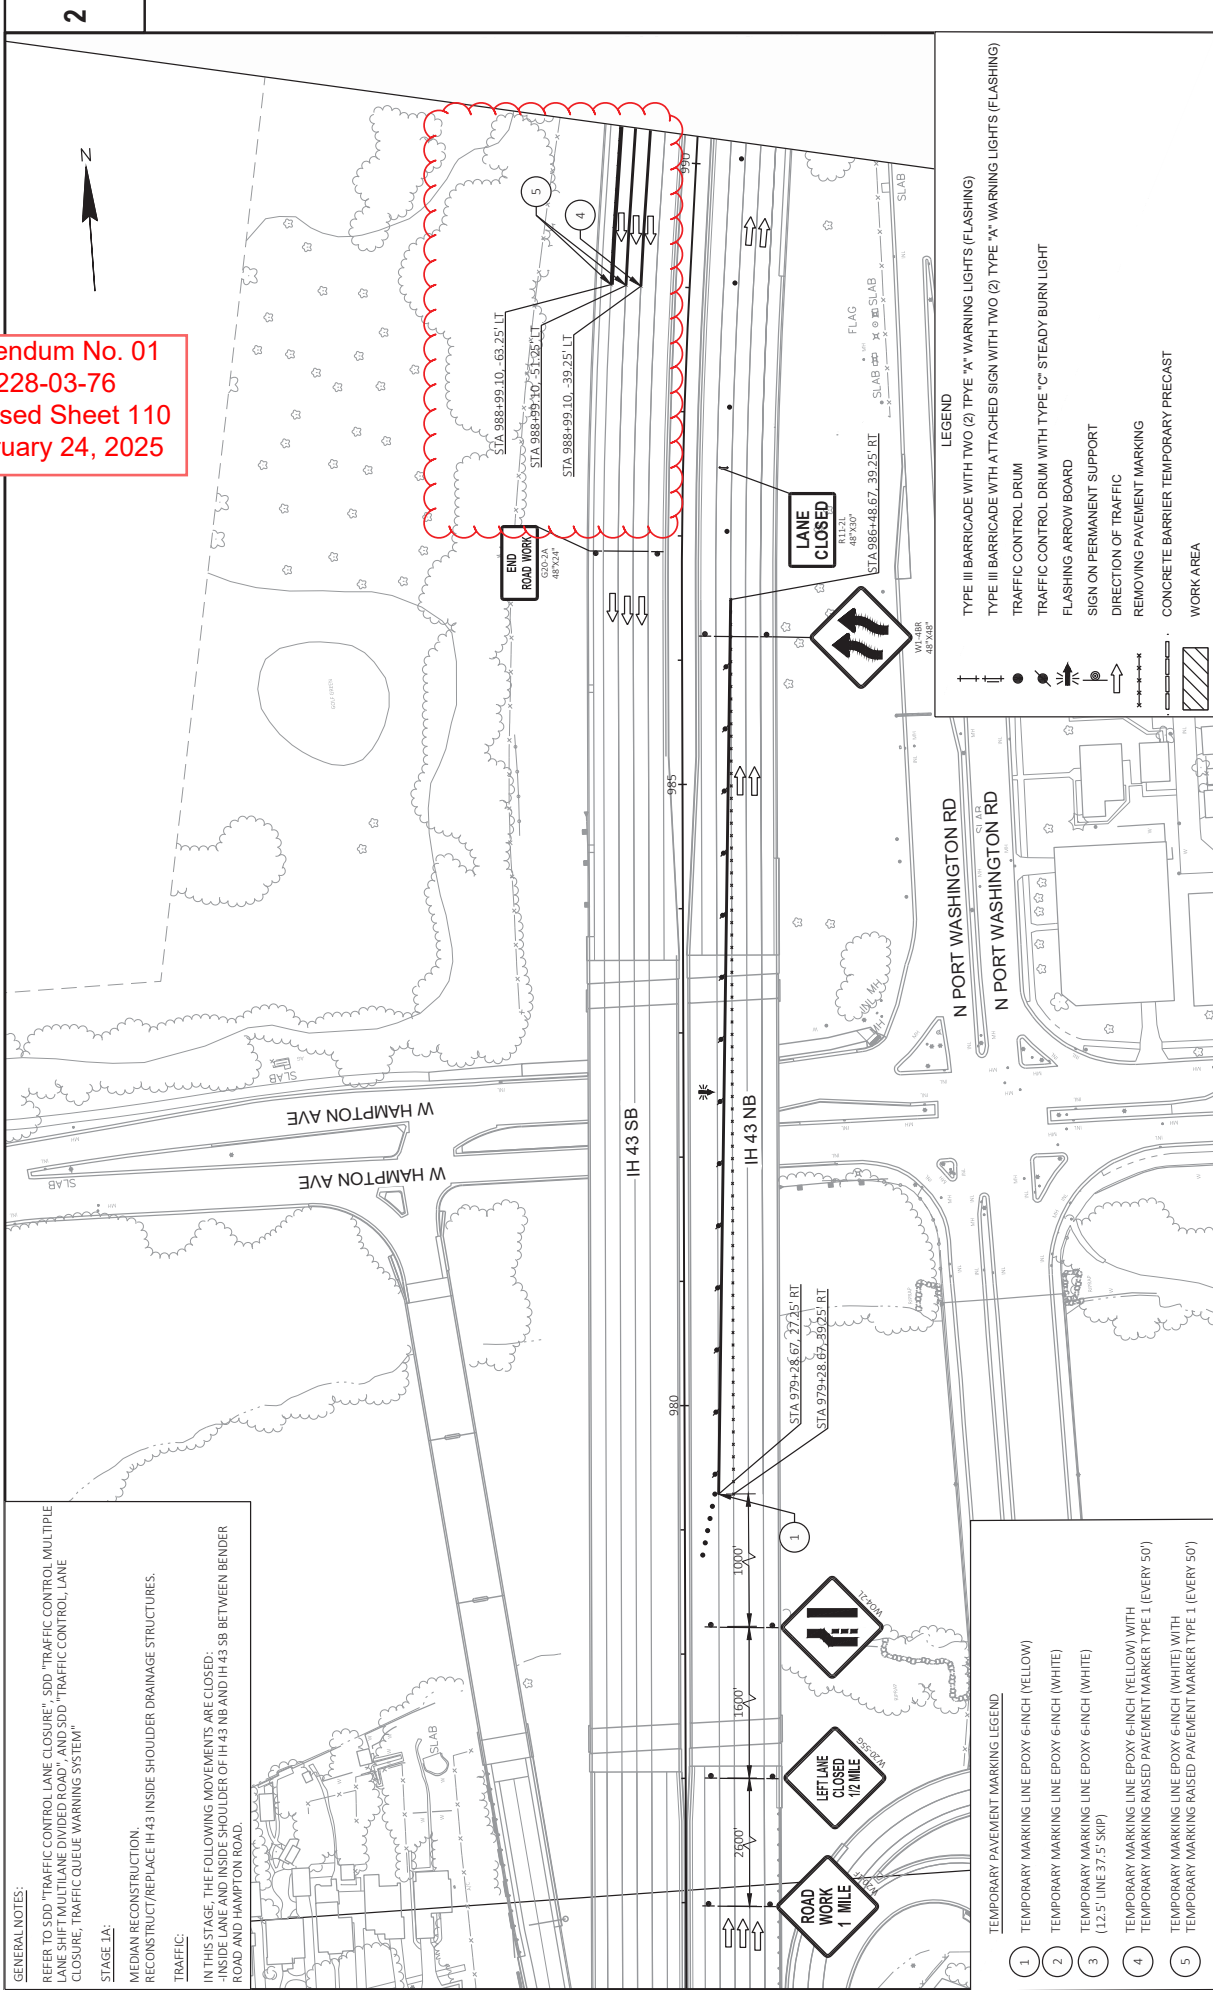

- LEGEND
- TYPE III BARRICADE WITH TWO (2) TYPE 'A' WARNING LIGHTS (FLASHING)
 - TYPE III BARRICADE WITH ATTACHED SIGN WITH TWO (2) TYPE 'A' WARNING LIGHTS (FLASHING)
 - TRAFFIC CONTROL DRUM
 - TRAFFIC CONTROL DRUM WITH TYPE 'C' STEADY BURN LIGHT
 - FLASHING ARROW BOARD
 - SIGN ON PERMANENT SUPPORT
 - DIRECTION OF TRAFFIC
 - REMOVING PAVEMENT MARKING
 - CONCRETE BARRIER TEMPORARY PRECAST
 - WORK AREA

TEMPORARY PAVEMENT MARKING LEGEND

- 1 TEMPORARY MARKING LINE EPOXY 6-INCH (YELLOW)
- 2 TEMPORARY MARKING LINE EPOXY 6-INCH (WHITE)
- 3 TEMPORARY MARKING LINE EPOXY 6-INCH (WHITE) (12.5' LINE 37.5' SKIP)
- 4 TEMPORARY MARKING LINE EPOXY 6-INCH (YELLOW) WITH TEMPORARY MARKING RAISED PAVEMENT MARKER TYPE 1 (EVERY 50')
- 5 TEMPORARY MARKING LINE EPOXY 6-INCH (WHITE) WITH TEMPORARY MARKING RAISED PAVEMENT MARKER TYPE 1 (EVERY 50')

PROJECT NO: 1228-03-06/76

HWY: IH 43

COUNTY: MILWAUKEE

STAGE 1A - MEDIAN WORK

SHEET 110

FILE NAME: N:\PDS\3201\2880306\5SHEETS\PLAN\ADDENDUM\025001_TC\STAGE 1A - MEDIAN WORK.DWG
LAYOUT NAME: 025001_1C
PLOT DATE: 2/7/2025 8:50 AM
PLOT BY: SCHUMACHER, JAMES D
PLOT NAME: 1 IN 100 FT
WISDOT/CADDS SHEET 42

GENERAL NOTES:


REFER TO SDD "TRAFFIC CONTROL LANE CLOSURE", SDD "TRAFFIC CONTROL MULTIPLE LANE SHIFT MULTILANE DIVIDED ROAD" AND SDD "TRAFFIC CONTROL, LANE CLOSURE, TRAFFIC QUEUE WARNING SYSTEM"

STAGE 1A:

MEDIAN RECONSTRUCTION.
RECONSTRUCT/REPLACE IH 43 INSIDE SHOULDER DRAINAGE STRUCTURES.

TRAFFIC:

IN THIS STAGE, THE FOLLOWING MOVEMENTS ARE CLOSED:
 -INSIDE LANE AND INSIDE SHOULDER OF IH 43 NB AND IH 43 SB BETWEEN BENDER ROAD AND HAMPTON ROAD.

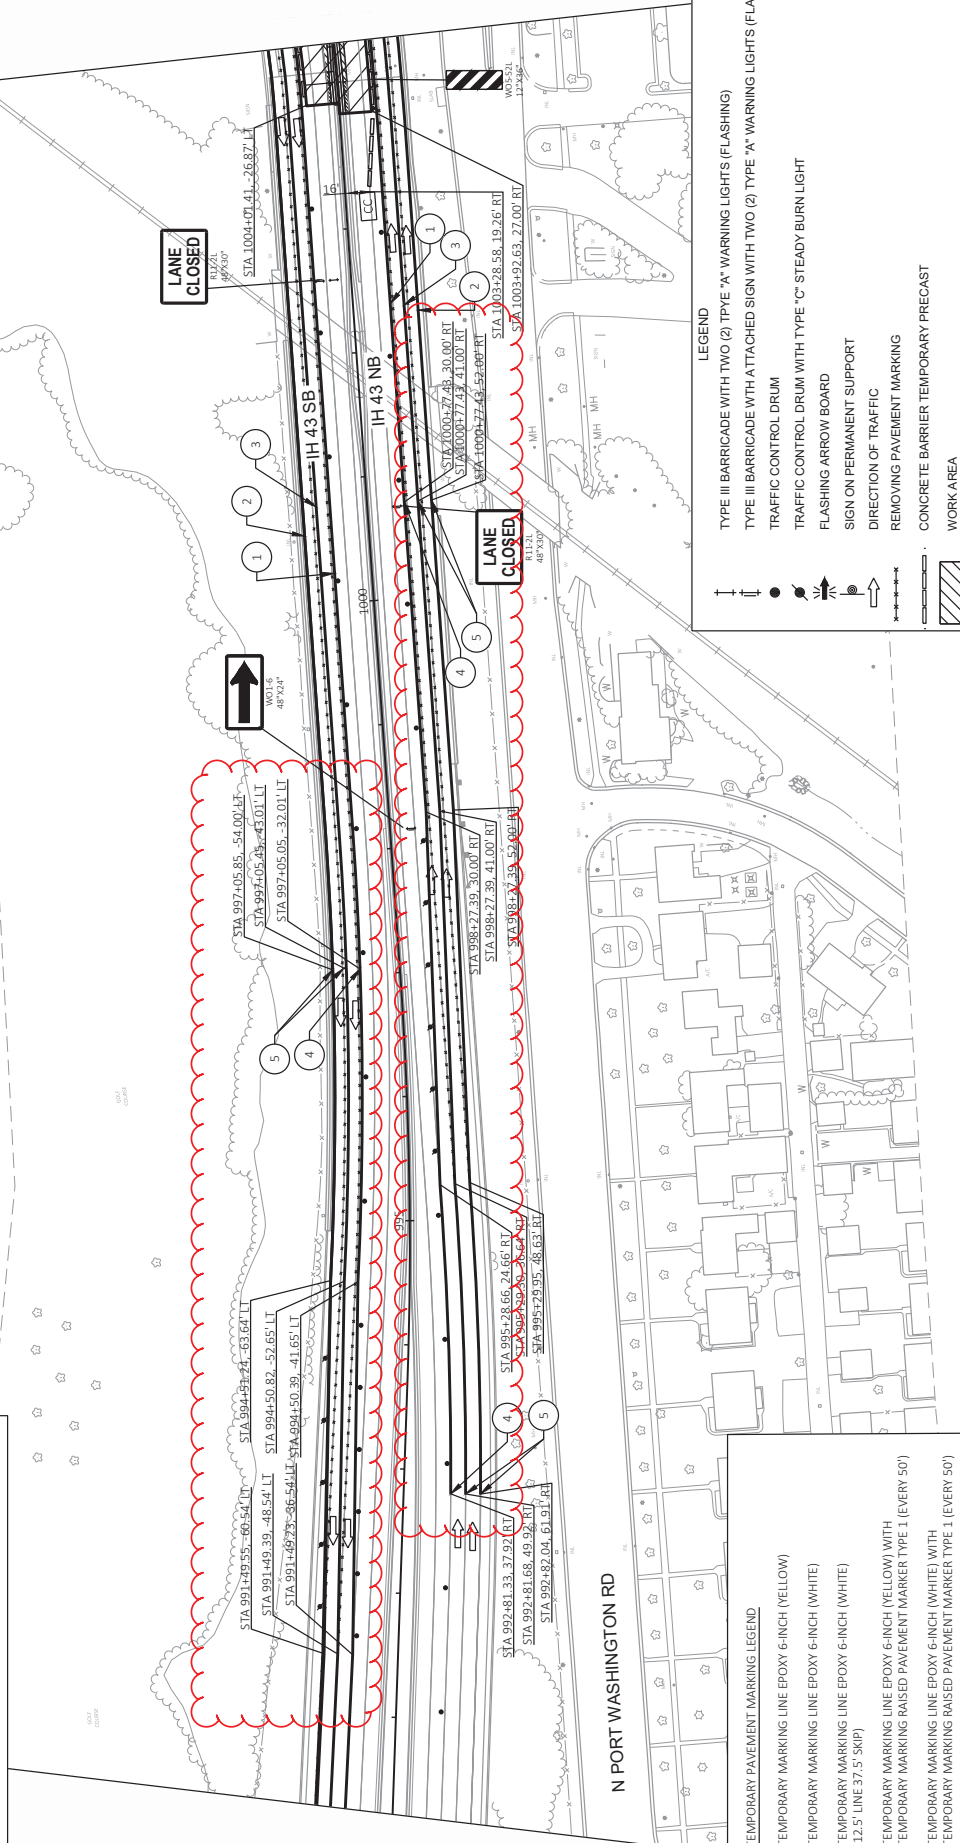

TEMPORARY PAVEMENT MARKING LEGEND

- 1 TEMPORARY MARKING LINE EPOXY 6-INCH (YELLOW)
- 2 TEMPORARY MARKING LINE EPOXY 6-INCH (WHITE)
- 3 TEMPORARY MARKING LINE EPOXY 6-INCH (WHITE)
(12.5" LINE 37.5' SKIP)
- 4 TEMPORARY MARKING LINE EPOXY 6-INCH (YELLOW) WITH
TEMPORARY MARKING BASED PAVEMENT MARKER TYPE 1 (EVERY 50')
- 5 TEMPORARY MARKING LINE EPOXY 6-INCH (WHITE) WITH
TEMPORARY MARKING BASED PAVEMENT MARKER TYPE 1 (EVERY 50')

LEGEND

- TYPE III BARRICADE WITH TWO (2) TYPE "A" WARNING LIGHTS (FLASHING)
TYPE III BARRICADE WITH ATTACHED SIGN WITH TWO (2) TYPE "A" WARNING LIGHTS (FLASHING)
TRAFFIC CONTROL DRUM
TRAFFIC CONTROL DRUM WITH TYPE "C" STEADY BURN LIGHT
FLASHING ARROW BOARD
SIGN ON PERMANENT SUPPORT
DIRECTION OF TRAFFIC
REMOVING PAVEMENT MARKING
CONCRETE BARRIER TEMPORARY PRECAST
WORK AREA

PROJECT NO:	1228-03-06/76
-------------	---------------

HWY: IH 43

COUNTY: MILWAUKEE

STAGE 1A - MEDIAN WORK

SHEET


111

FILE NAME:	N:\PDS\G3D\U2280306\SHEETS\PLAN\ADDENDUM\H1\025001_TG-STAGE 1A - MEDIAN WORK.DWG	PLOT DATE:	2/7/2025 8:52 AM	PLOT BY:	SCHUMACHER, JAMES D	PLOT NAME:	
------------	--	------------	------------------	----------	---------------------	------------	--

PLOT SCALE: 1 IN:100 FT


WHDOT/CADD SHEET 42

Addendum No. 01
ID 1228-03-76
Revised Sheet 112
February 24, 2025

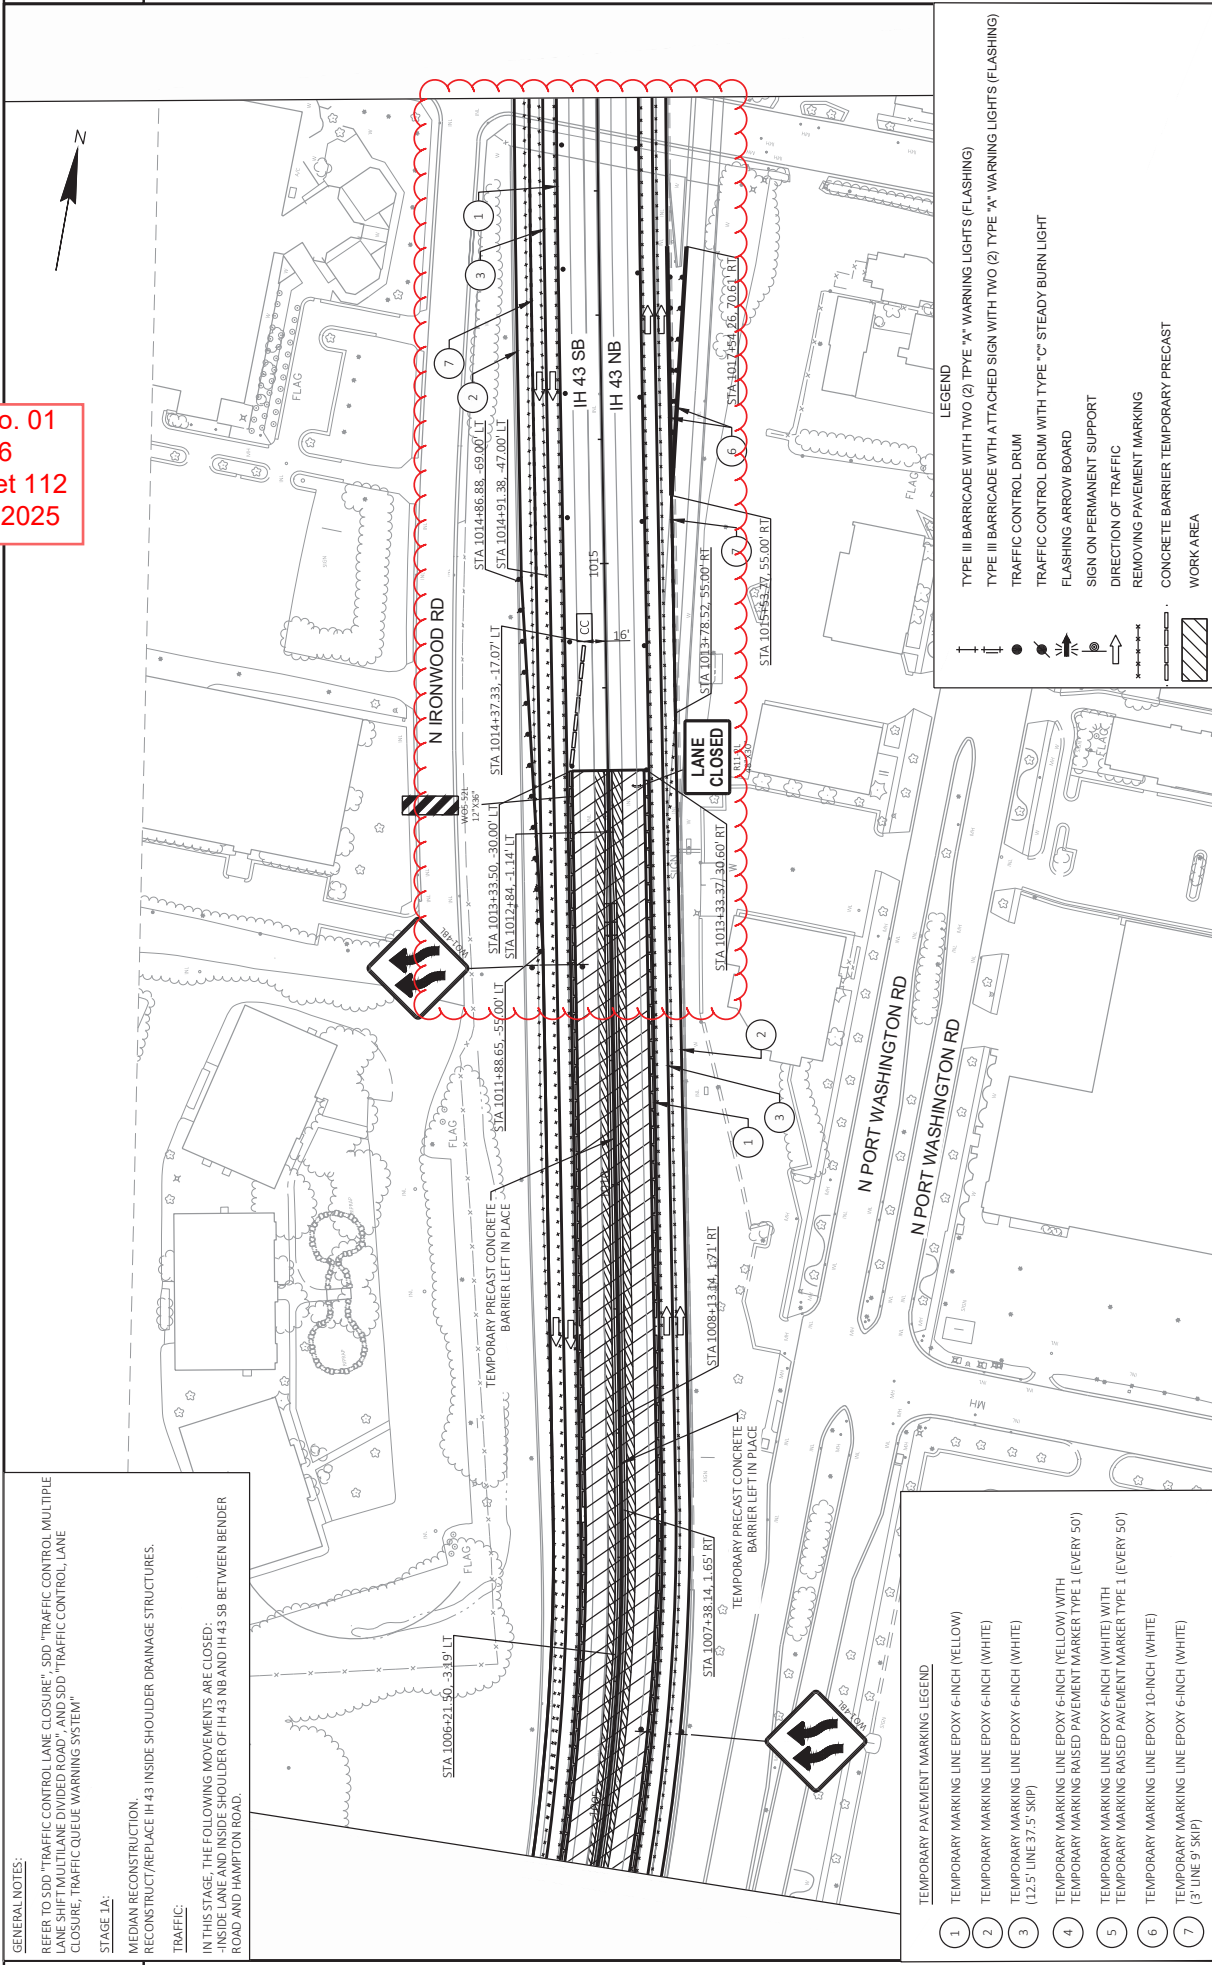

2

PROJECT NO: 1228-03-06/76	HWY: I-43	COUNTY: MILWAUKEE	STAGE 1A - MEDIAN WORK	SHEET 112	E
FILE NAME: N:\PDS\3201\288005\5SHEETS\PLAN\ADDENDUM\025001_TC\STAGE 1A - MEDIAN WORK.DWG LAYOUT NAME: 025005_1C PLOT DATE: 2/7/2025 8:55 AM PLOT BY: SCHUMACHER, JAMES D PLOT SCALE: 1 IN=100 FT WISDOT/CADDS SHEET 42					

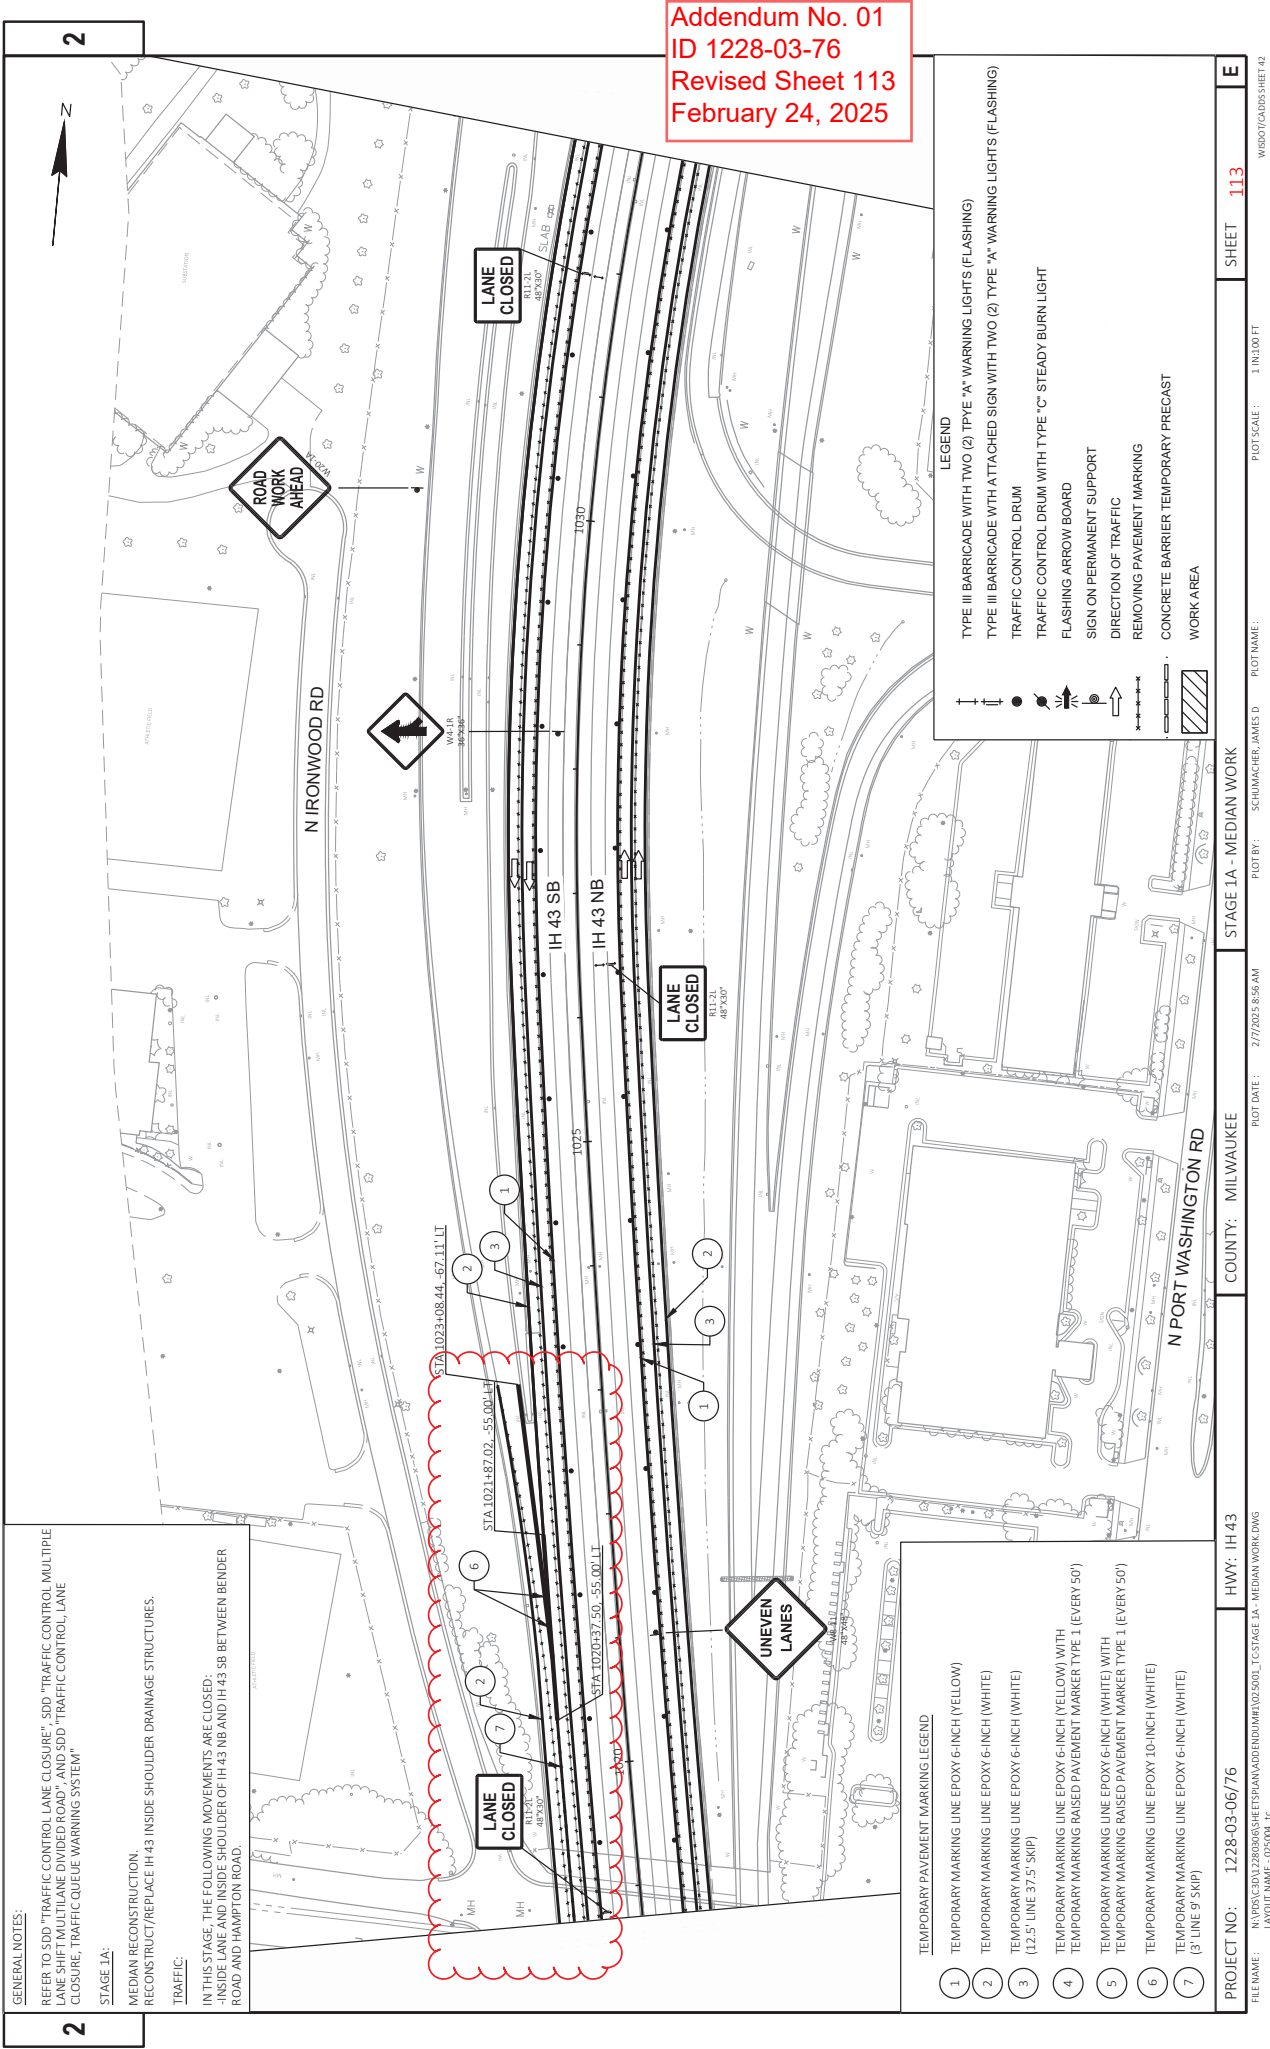

GENERAL NOTES:

REFER TO SDD "TRAFFIC CONTROL LANE CLOSURE", SDD "TRAFFIC CONTROL MULTIPLE LANE SHIFT MULTILANE DIVIDED ROAD", AND SDD "TRAFFIC CONTROL, LANE CLOSURE, TRAFFIC QUEUE WARNING SYSTEM"

STAGE 1A:

MEDIAN RECONSTRUCTION.
RECONSTRUCT/REPLACE IH 43 INSIDE SHOULDER DRAINAGE STRUCTURES.

TRAFFIC:

IN THIS STAGE, THE FOLLOWING MOVEMENTS ARE CLOSED:
-INSIDE LANE AND INSIDE SHOULDER OF IH 43 NB AND IH 43 SB BETWEEN BENDER ROAD AND HAMPTON ROAD.

TEMPORARY PAVEMENT MARKING LEGEND

- 1 TEMPORARY MARKING LINE EPOXY 6-INCH (YELLOW)
- 2 TEMPORARY MARKING LINE EPOXY 6-INCH (WHITE)
- 3 TEMPORARY MARKING LINE EPOXY 6-INCH (WHITE)
(12.5' LINE 37.5' SKIP)
- 4 TEMPORARY MARKING LINE EPOXY 6-INCH (YELLOW) WITH
TEMPORARY MARKING RAISED PAVEMENT MARKER TYPE 1 (EVERY 50')
- 5 TEMPORARY MARKING LINE EPOXY 6-INCH (WHITE) WITH
TEMPORARY MARKING BASED PAVEMENT MARKER TYPE 1 (EVERY 50')
- 6 TEMPORARY MARKING LINE EPOXY 10-INCH (WHITE)
- 7 TEMPORARY MARKING LINE EPOXY 6-INCH (WHITE)
(3' LINE 9' SKIP)

PROJECT NO: 1228-03-06/76

HWY: IH 43

COUNTY: MILWAUKEE

STAGE 1A - MEDIAN WORK

SHEET 113

E

FILE NAME: N:\PDS\3201\2280306\06\STAGE1A\025001_1\STAGE 1A - MEDIAN WORK.DWG
LAYOUT NAME: 025001_1C

PLOT DATE: 2/7/2025 8:56 AM

PLOT BY: SCHUMACHER, JAMES D

PLOT SCALE: 1 IN=100 FT

WISDOT/CAD005 SHEET 42

Addendum No. 01
ID 1228-03-76
Revised Sheet 113
February 24, 2025

GENERAL NOTES:

REFER TO SDD "TRAFFIC CONTROL LANE CLOSURE", SDD "TRAFFIC CONTROL MULTIPLE LANE SHIFT MULTILANE DIVIDED ROAD", AND SDD "TRAFFIC CONTROL, LANE CLOSURE, TRAFFIC QUEUE WARNING SYSTEM"

STAGE 1A:


MEDIAN RECONSTRUCTION.
RECONSTRUCT/REPLACE IH 43 INSIDE SHOULDER DRAINAGE STRUCTURES.

TRAFFIC:

IN THIS STAGE, THE FOLLOWING MOVEMENTS ARE CLOSED:
-INSIDE LANE AND INSIDE SHOULDER OF IH 43 NB AND IH 43 SB BETWEEN BENDER ROAD AND HAMPTON ROAD.



Addendum No. 01
ID 1228-03-76
Revised Sheet 114
February 24, 2025

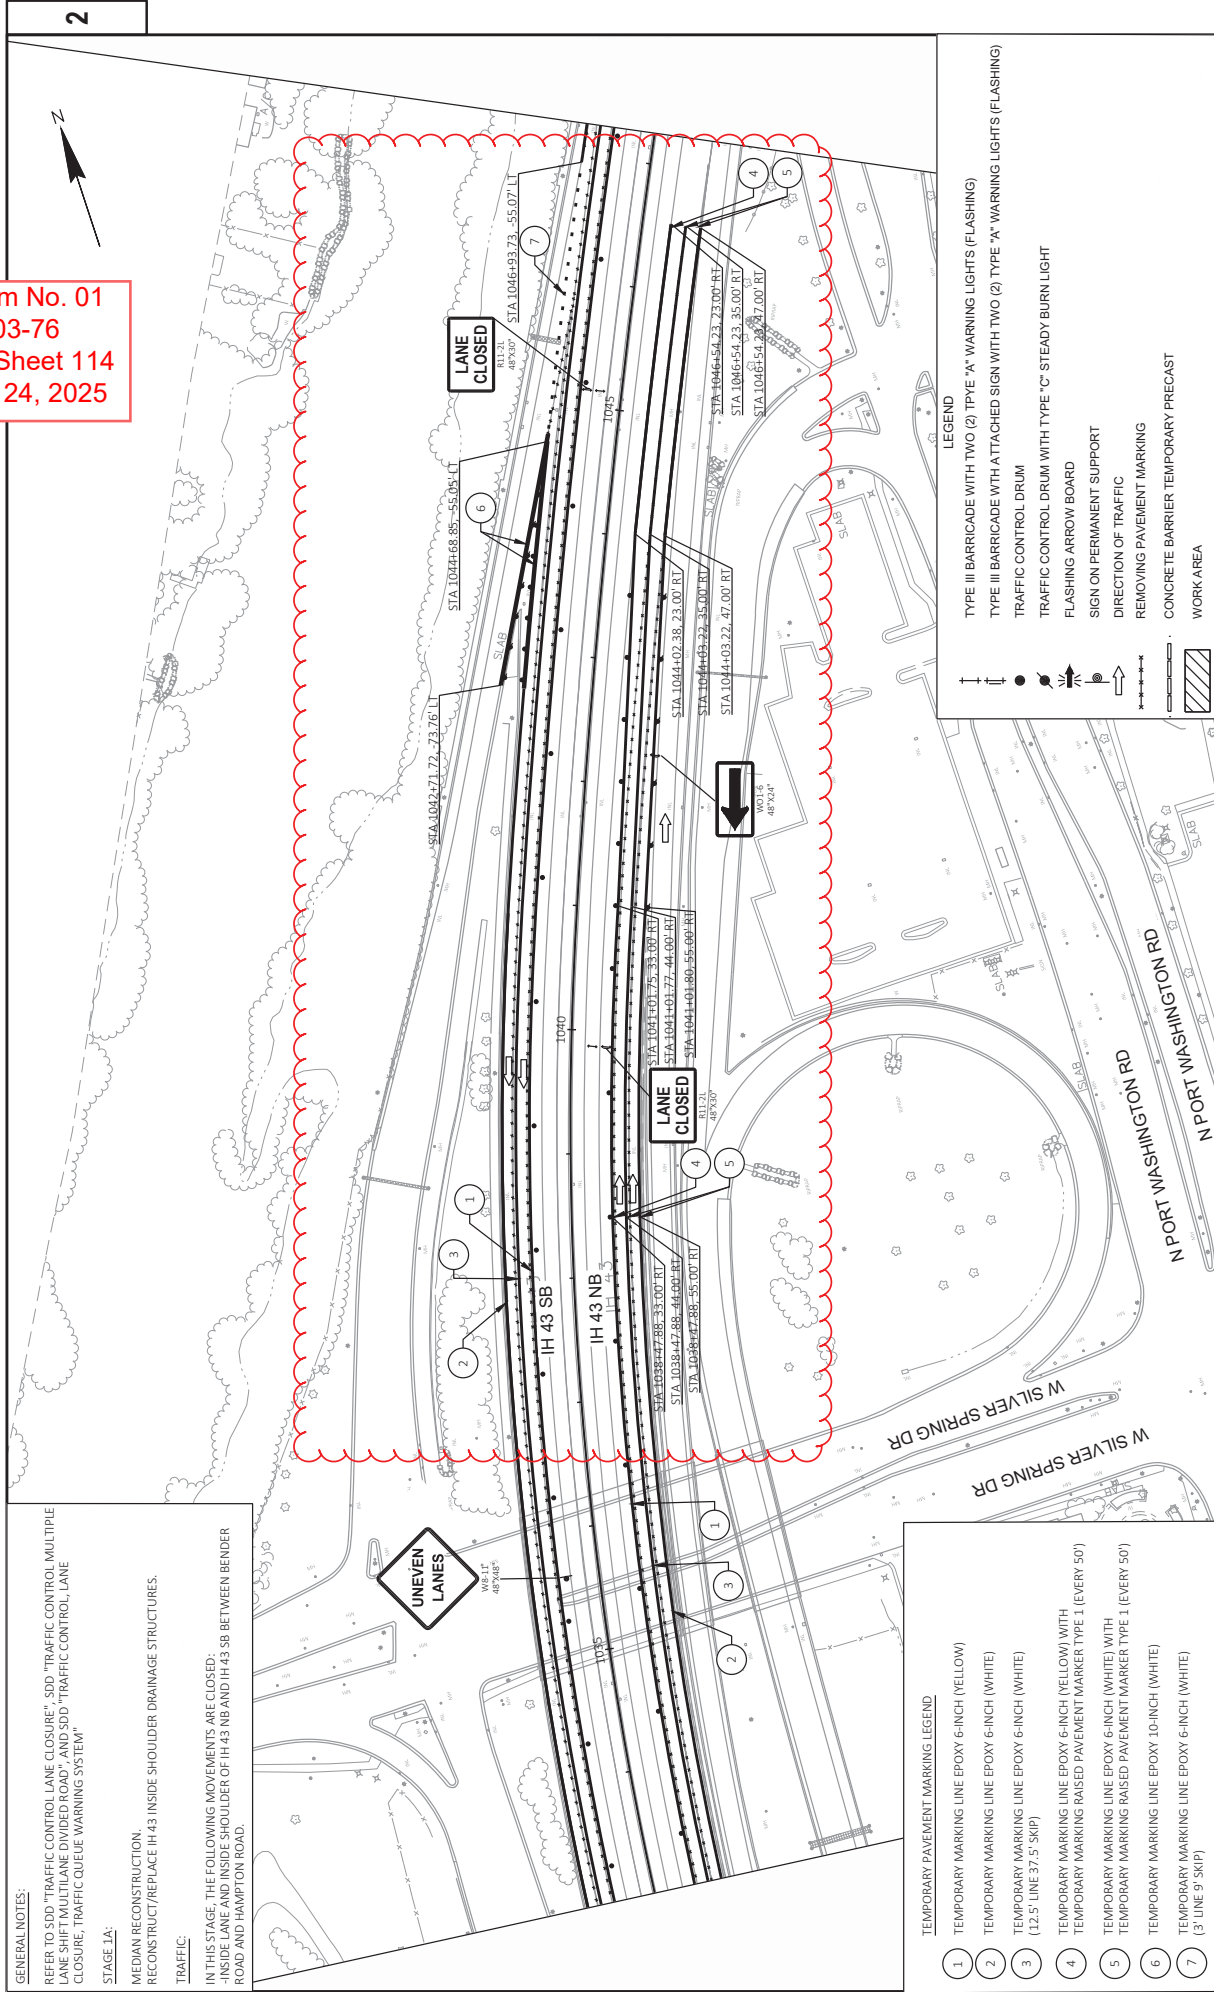

TEMPORARY PAVEMENT MARKING LEGEND

- 1 TEMPORARY MARKING LINE EPOXY 6-INCH (YELLOW)
- 2 TEMPORARY MARKING LINE EPOXY 6-INCH (WHITE)
- 3 TEMPORARY MARKING LINE EPOXY 6-INCH (WHITE)
(12.5' LINE 37.5' SKIP)
- 4 TEMPORARY MARKING LINE EPOXY 6-INCH (YELLOW) WITH
TEMPORARY MARKING RAISED PAVEMENT MARKER TYPE 1 (EVERY 50')
- 5 TEMPORARY MARKING LINE EPOXY 6-INCH (WHITE) WITH
TEMPORARY MARKING RAISED PAVEMENT MARKER TYPE 1 (EVERY 50')
- 6 TEMPORARY MARKING LINE EPOXY 10-INCH (WHITE)
(3' LINE 9' SKIP)
- 7 TEMPORARY MARKING LINE EPOXY 6-INCH (WHITE)

LEGEND

- TYPE III BARRICADE WITH TWO (2) TYPE 'A' WARNING LIGHTS (FLASHING)
- TYPE III BARRICADE WITH ATTACHED SIGN WITH TWO (2) TYPE 'A' WARNING LIGHTS (FLASHING)
- TRAFFIC CONTROL DRUM
- TRAFFIC CONTROL DRUM WITH TYPE 'C' STEADY BURN LIGHT
- FLASHING ARROW BOARD
- SIGN ON PERMANENT SUPPORT
- DIRECTION OF TRAFFIC
- REMOVING PAVEMENT MARKING
- CONCRETE BARRIER TEMPORARY PRECAST
- WORK AREA

PROJECT NO: 1228-03-06/76

HWY: IH 43

STAGE 1A - MEDIAN WORK

COUNTY: MILWAUKEE

PLANT BY: SCHUMACHER, JAMES D

1 IN 1.00 FT

SHEET 114

E

FILE NAME: N:\PDS\3201\2280306\5SHEETS\PLAN\ADDENDUM\025001_T\STAGE 1A - MEDIAN WORK.DWG
LAYOUT NAME: 025005_1C

2/7/2025 8:57 AM

PLANT NAME:

1 IN 1.00 FT

SHEET 114

E

WISDOT/CADDSS-SHEET 42

GENERAL NOTES:

REFER TO SDD "TRAFFIC CONTROL LANE CLOSURE", SDD "TRAFFIC CONTROL MULTIPLE LANE SHIFT MULTILANE DIVIDED ROAD", AND SDD "TRAFFIC CONTROL, LANE CLOSURE, TRAFFIC QUEUE WARNING SYSTEM"


STAGE 1A:

MEDIAN RECONSTRUCTION.
RECONSTRUCT/REPLACE IH 43 INSIDE SHOULDER DRAINAGE STRUCTURES.

TRAFFIC:

IN THIS STAGE, THE FOLLOWING MOVEMENTS ARE CLOSED:
-INSIDE LANE AND INSIDE SHOULDER OF IH 43 NB AND IH 43 SB BETWEEN BENDER ROAD AND HAMPTON ROAD.

Addendum No. 01
ID 1228-03-76
Revised Sheet 115
February 24, 2025

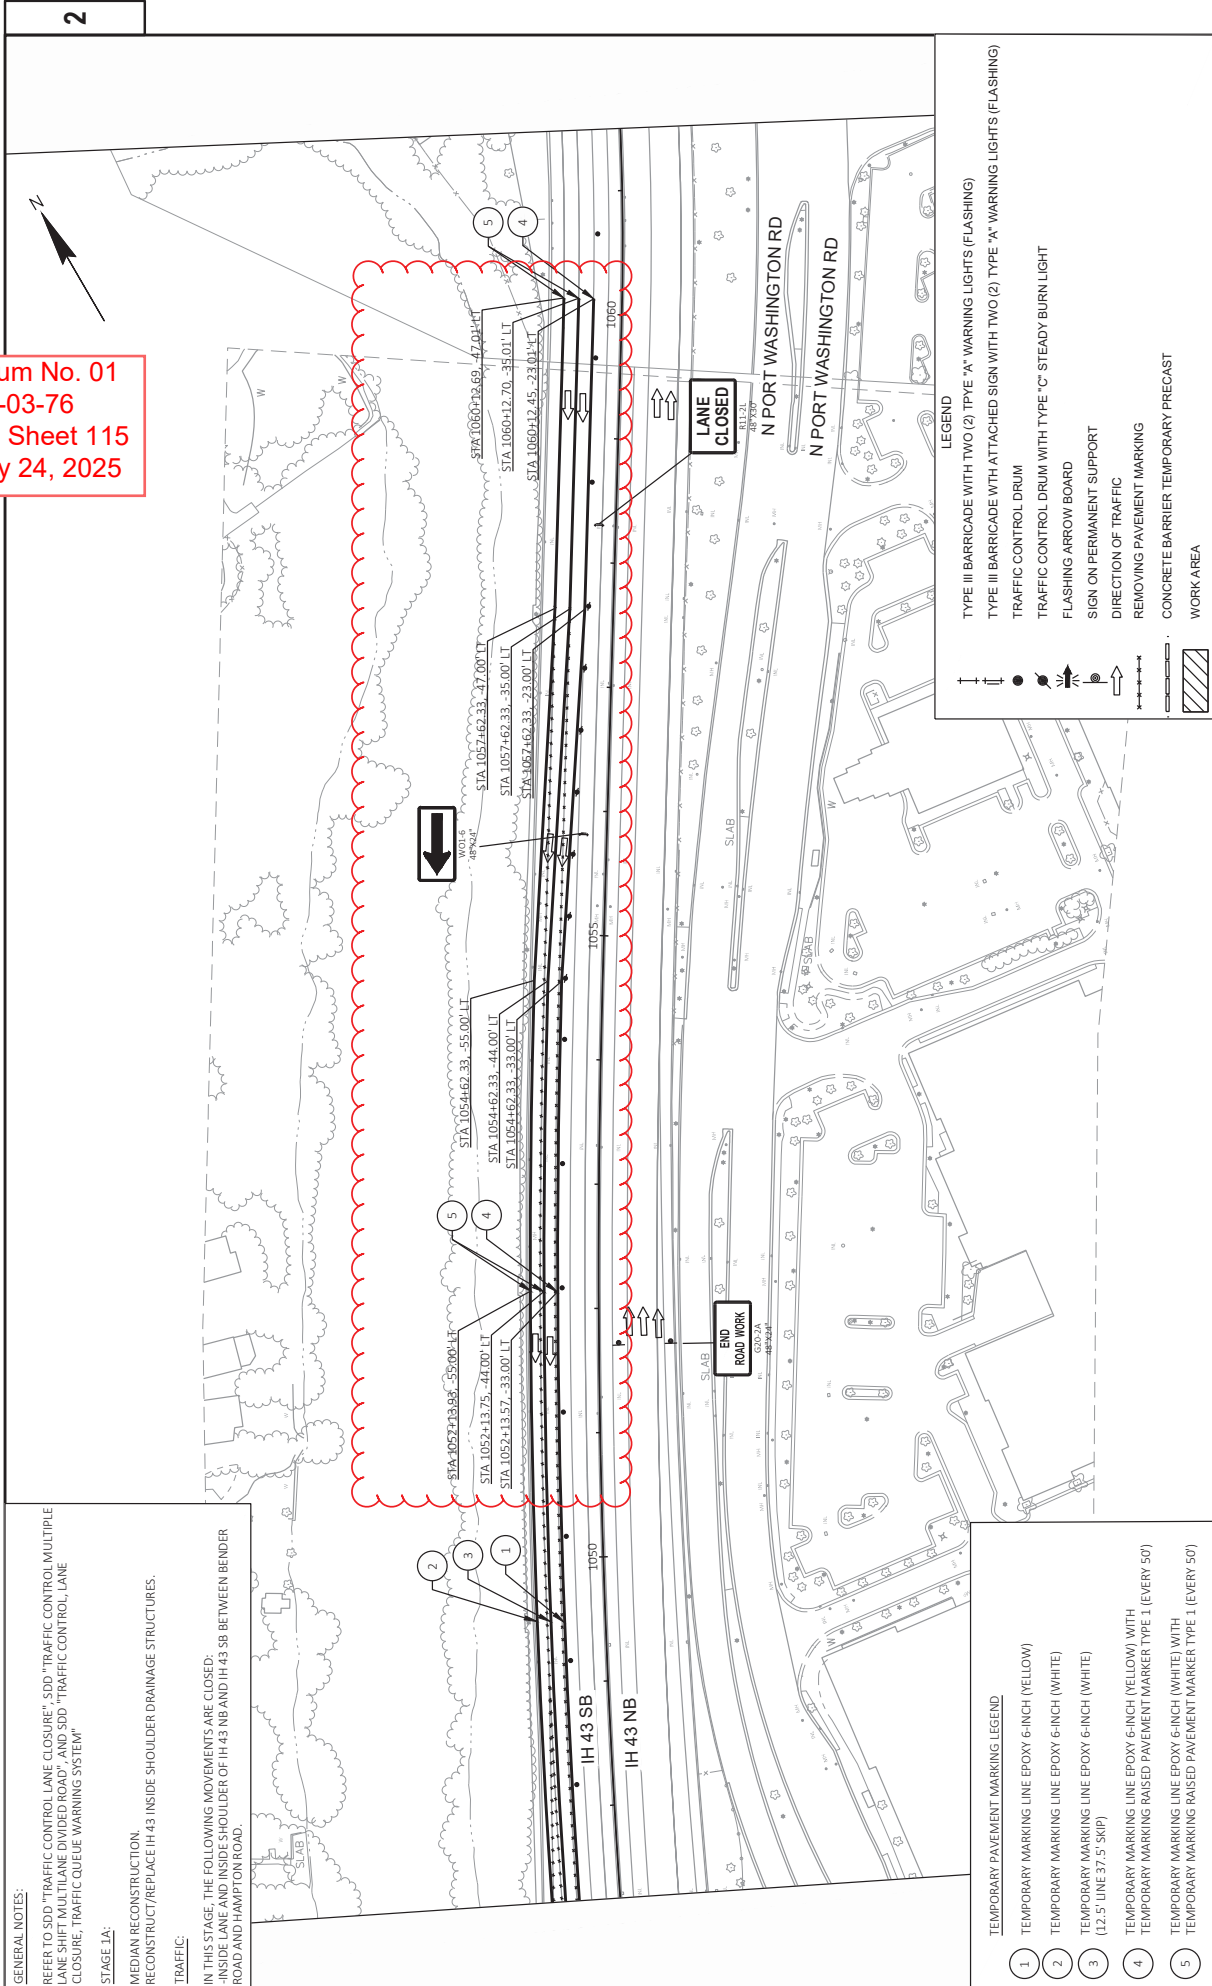

PROJECT NO: 1228-03-06/76

HWY: IH 43

COUNTY: MILWAUKEE

STAGE 1A - MEDIAN WORK

SHEET 115

E


FILE NAME: N:\PDS\CD\12280306\5SHEETS\PLAN\ADDENDUM\025001_1\CS\STAGE 1A - MEDIAN WORK.DWG
LAYOUT NAME: 025006_1E

PLOT DATE: 2/7/2025 12:44 PM

PLOT BY: SCHUMACHER, JAMES D

PLOT SCALE: 1 IN=100 FT

WISDOT/CADDIS SHEET 42

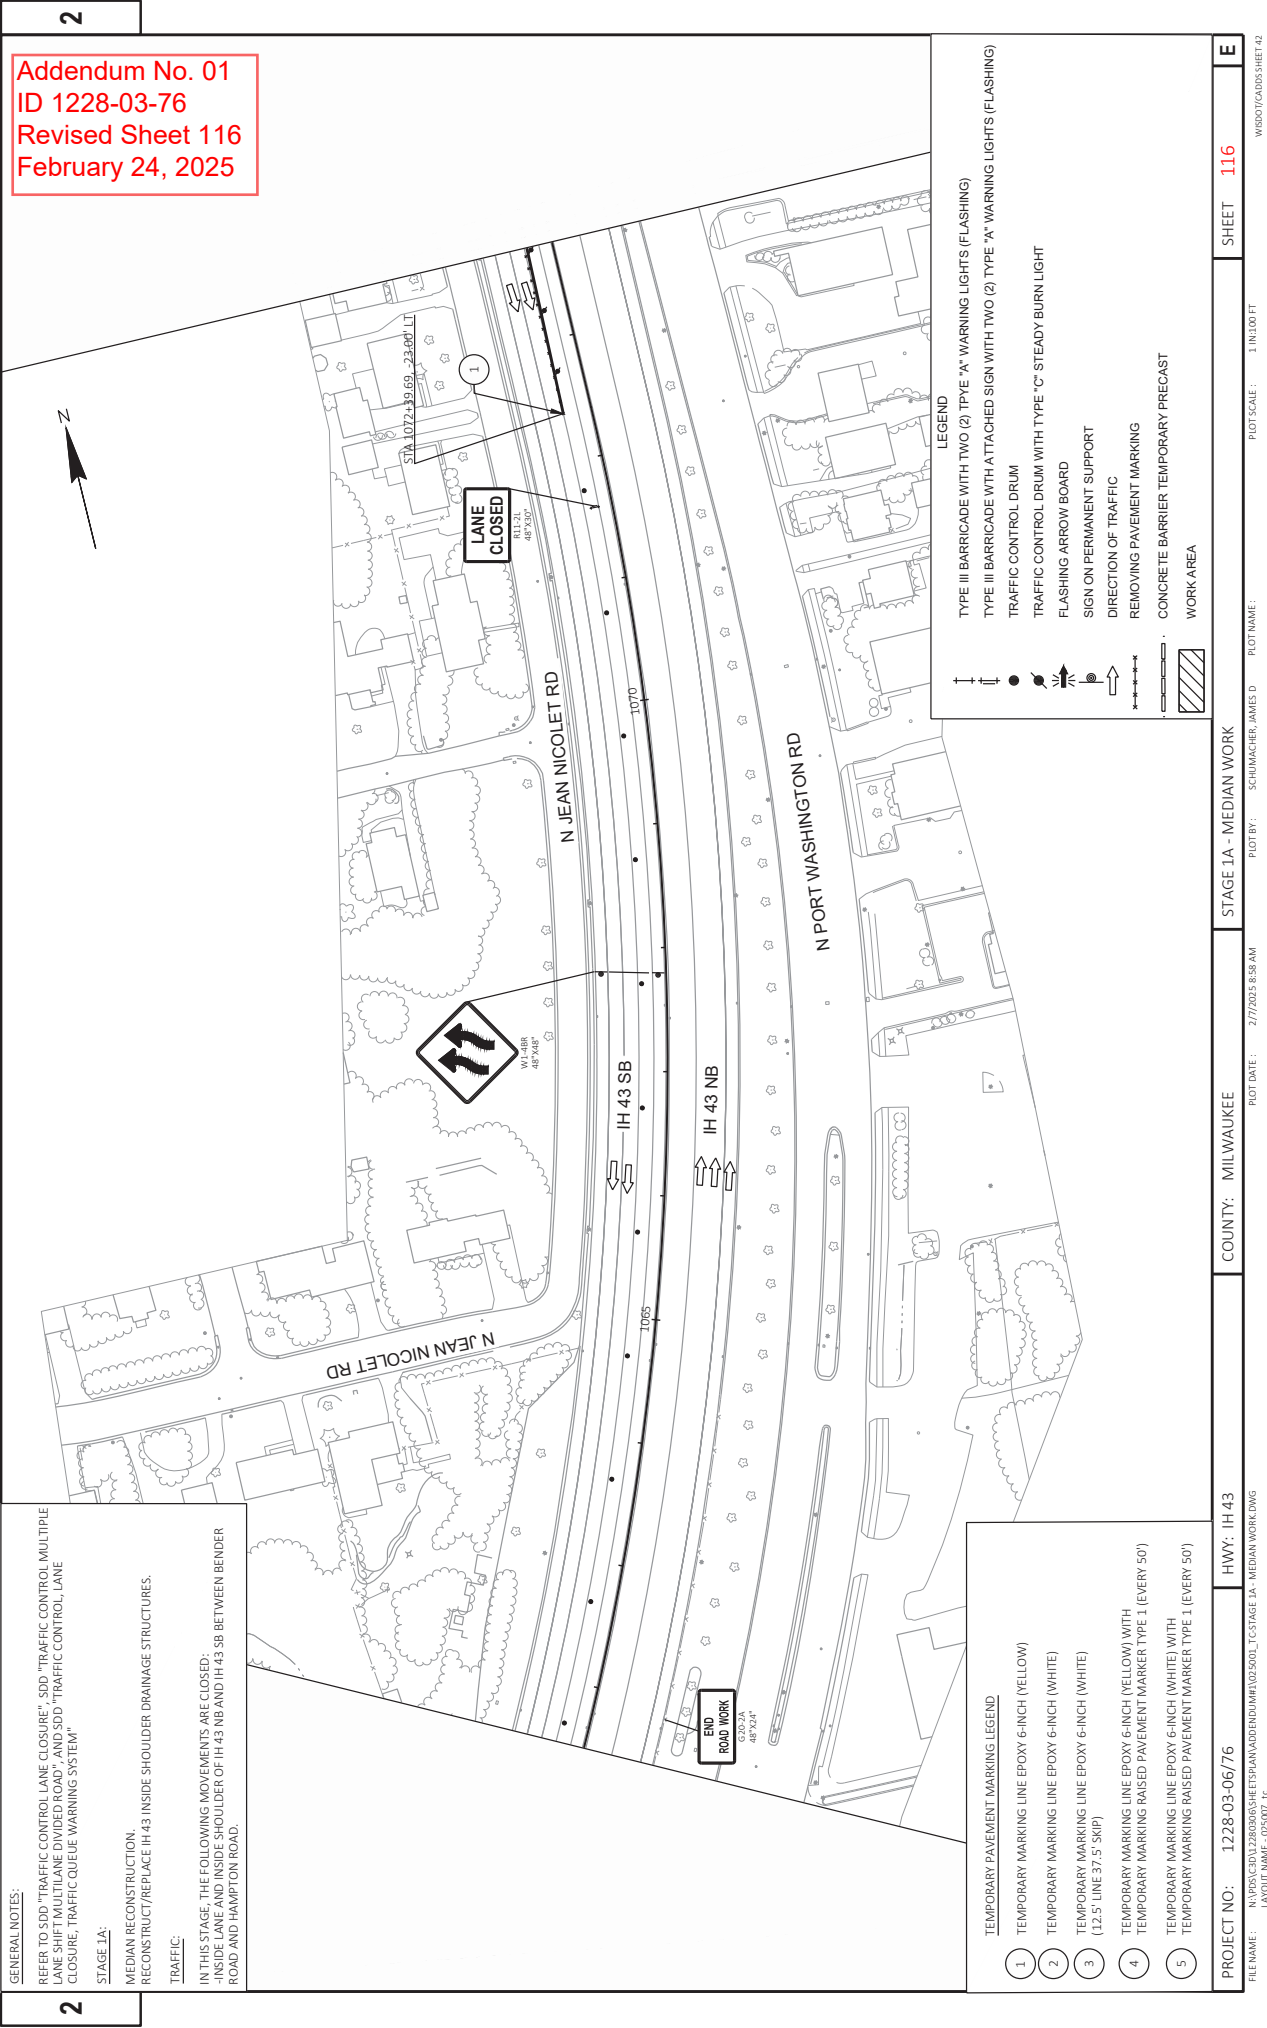

Addendum No. 01
ID 1228-03-76
Revised Sheet 116
February 24, 2025

GENERAL NOTES:
REFER TO SDD "TRAFFIC CONTROL LANE CLOSURE", SDD "TRAFFIC CONTROL MULTIPLE LANE SHIFT MULTILANE DIVIDED ROAD", AND SDD "TRAFFIC CONTROL, LANE CLOSURE, TRAFFIC QUEUE WARNING SYSTEM"
STAGE 1A:
MEDIAN RECONSTRUCTION.
RECONSTRUCT/REPLACE IH 43 INSIDE SHOULDER DRAINAGE STRUCTURES.
TRAFFIC:
IN THIS STAGE, THE FOLLOWING MOVEMENTS ARE CLOSED:
-INSIDE LANE AND INSIDE SHOULDER OF IH 43 NB AND IH 43 SB BETWEEN BENDER ROAD AND HAMPTON ROAD.

TEMPORARY PAVEMENT MARKING LEGEND

- 1 TEMPORARY MARKING LINE EPOXY 6-INCH (YELLOW)
- 2 TEMPORARY MARKING LINE EPOXY 6-INCH (WHITE)
- 3 TEMPORARY MARKING LINE EPOXY 6-INCH (WHITE) (12.5' LINE 37.5' SKIP)
- 4 TEMPORARY MARKING LINE EPOXY 6-INCH (YELLOW) WITH TEMPORARY MARKING RAISED PAVEMENT MARKER TYPE 1 (EVERY 50')
- 5 TEMPORARY MARKING LINE EPOXY 6-INCH (WHITE) WITH TEMPORARY MARKING RAISED PAVEMENT MARKER TYPE 1 (EVERY 50')

- LEGEND**
- TYPE III BARRICADE WITH TWO (2) TYPE "A" WARNING LIGHTS (FLASHING)
 - TYPE III BARRICADE WITH ATTACHED SIGN WITH TWO (2) TYPE "A" WARNING LIGHTS (FLASHING)
 - TRAFFIC CONTROL DRUM
 - TRAFFIC CONTROL DRUM WITH TYPE "C" STEADY BURN LIGHT
 - FLASHING ARROW BOARD
 - SIGN ON PERMANENT SUPPORT
 - DIRECTION OF TRAFFIC
 - REMOVING PAVEMENT MARKING
 - CONCRETE BARRIER TEMPORARY PRECAST
 - WORK AREA

PROJECT NO: 1228-03-06/76	HWY: IH 43	COUNTY: MILWAUKEE	STAGE 1A - MEDIAN WORK	SHEET 116	E
FILE NAME: N:\PDS\CD\12280306\5SHEETS\PLAN\ADDENDUM\025001_TC\STAGE 1A - MEDIAN WORK.DWG	DATE: 2/7/2025 8:58 AM	DESIGNED BY: SCHUMACHER, JAMES D	PLOT NAME: 1 IN=100 FT	WISDOT/CADDS SHEET 42	

GENERAL NOTES:


REFER TO SDD "TRAFFIC CONTROL LANE CLOSURE", SDD "TRAFFIC CONTROL MULTIPLE LANE SHIFT MULTILANE DIVIDED ROAD", AND SDD "TRAFFIC CONTROL, LANE CLOSURE, TRAFFIC QUEUE WARNING SYSTEM"

STAGE 1A:

MEDIAN RECONSTRUCTION.
RECONSTRUCT/REPLACE IH 43 INSIDE SHOULDER DRAINAGE STRUCTURES.

TRAFFIC:

IN THIS STAGE, THE FOLLOWING MOVEMENTS ARE CLOSED:
-INSIDE LANE AND INSIDE SHOULDER OF IH 43 NB AND IH 43 SB BETWEEN BENDER ROAD AND HAMPTON ROAD.

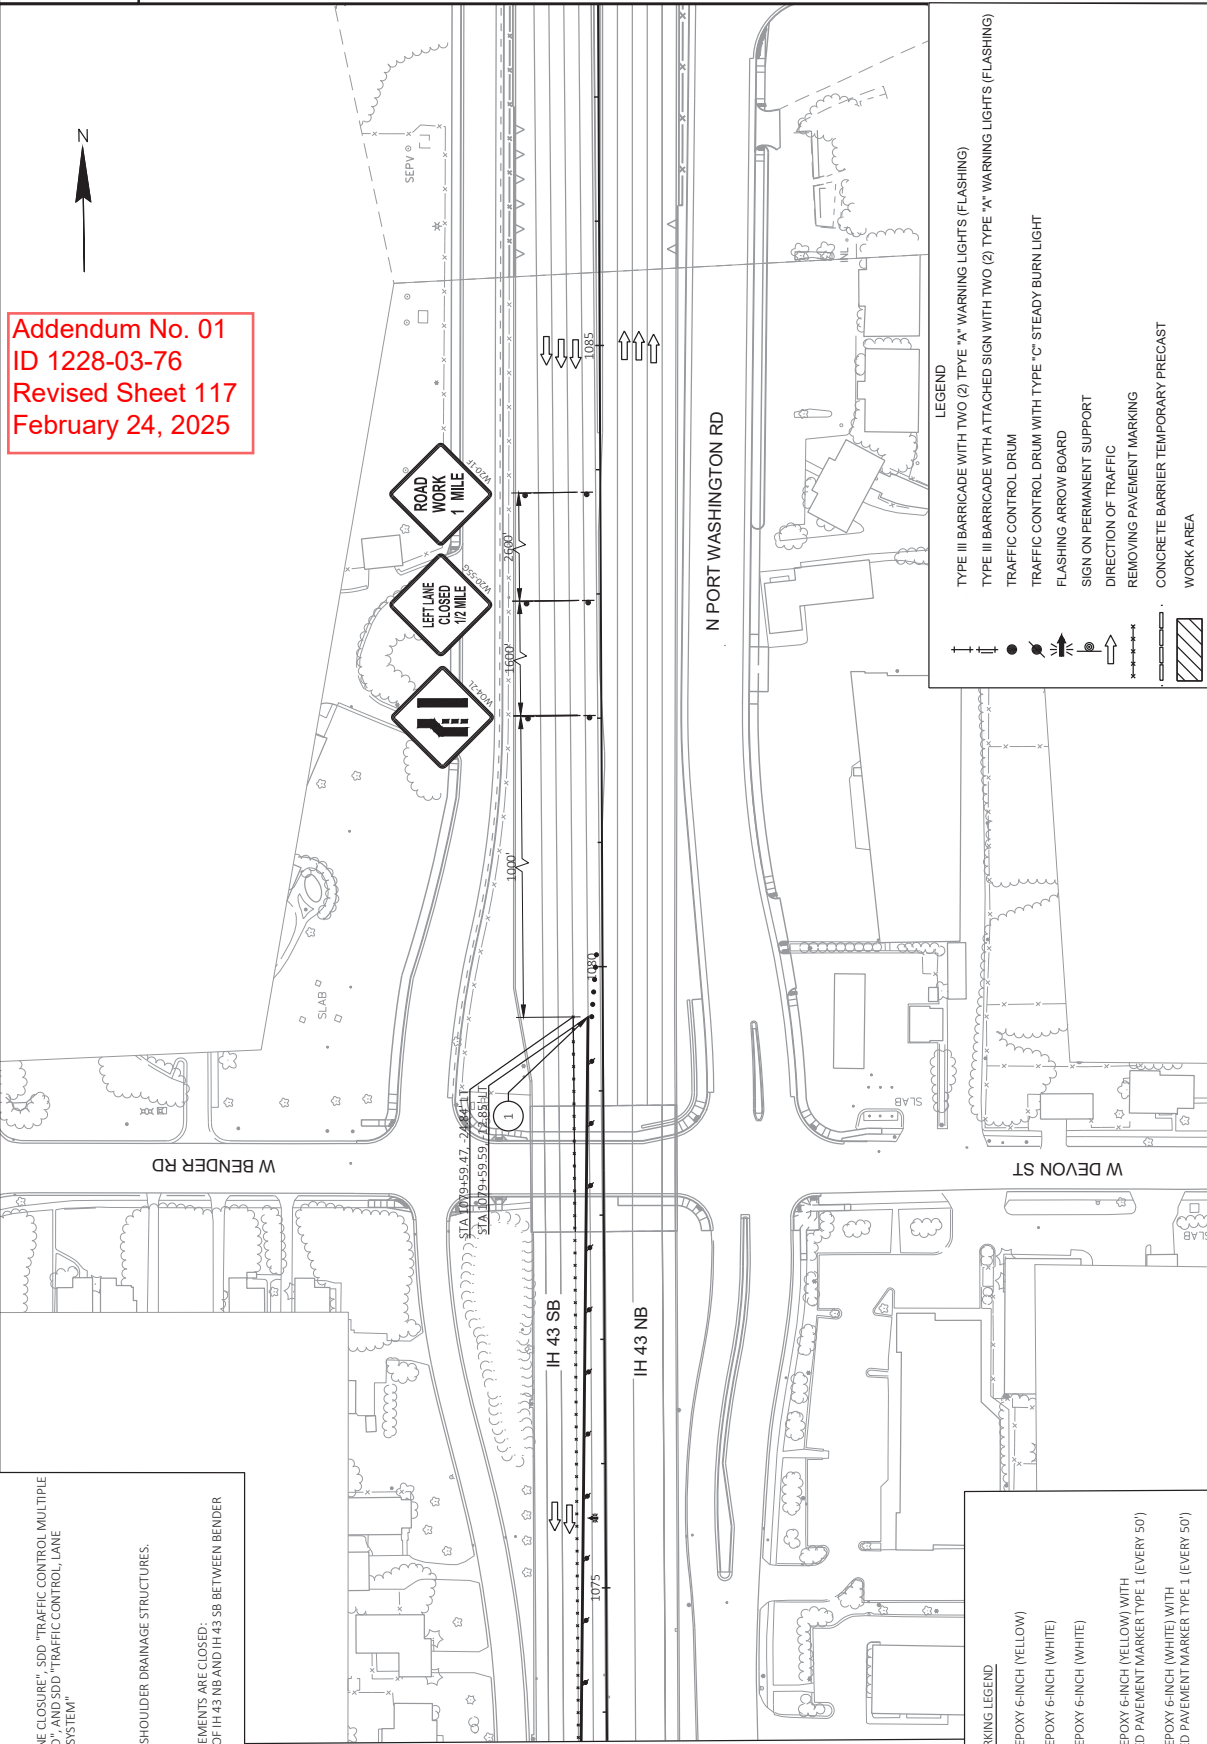

Addendum No. 01
ID 1228-03-76
Revised Sheet 117
February 24, 2025

TEMPORARY PAVEMENT MARKING LEGEND

- 1 TEMPORARY MARKING LINE EPOXY 6-INCH (YELLOW)
- 2 TEMPORARY MARKING LINE EPOXY 6-INCH (WHITE)
- 3 TEMPORARY MARKING LINE EPOXY 6-INCH (WHITE) (12.5' LINE 37.5' SKIP)
- 4 TEMPORARY MARKING LINE EPOXY 6-INCH (YELLOW) WITH TEMPORARY MARKING RAISED PAVEMENT MARKER TYPE 1 (EVERY 50')
- 5 TEMPORARY MARKING LINE EPOXY 6-INCH (WHITE) WITH TEMPORARY MARKING RAISED PAVEMENT MARKER TYPE 1 (EVERY 50')

LEGEND

- TYPE III BARRICADE WITH TWO (2) TYPE 'A' WARNING LIGHTS (FLASHING)
- TYPE III BARRICADE WITH ATTACHED SIGN WITH TWO (2) TYPE 'A' WARNING LIGHTS (FLASHING)
- TRAFFIC CONTROL DRUM
- TRAFFIC CONTROL DRUM WITH TYPE 'C' STEADY BURN LIGHT
- FLASHING ARROW BOARD
- SIGN ON PERMANENT SUPPORT
- DIRECTION OF TRAFFIC
- REMOVING PAVEMENT MARKING
- CONCRETE BARRIER TEMPORARY PRECAST
- WORK AREA

PROJECT NO: 1228-03-06/76

HWY: IH 43

COUNTY: MILWAUKEE

STAGE 1A - MEDIAN WORK

SHEET 117

E


FILE NAME: N:\PDS\3D\12280306\5SHEETS\PLAN\ADDENDUM\02500L_76\STAGE 1A - MEDIAN WORK.DWG
LAYOUT NAME: 025006_1C

PLOT DATE: 2/7/2025 8:59 AM

PLOT BY: SCHUMACHER, JAMES D

PLOT SCALE: 1 IN=100 FT

WISDOT/CADD/SHEET 42

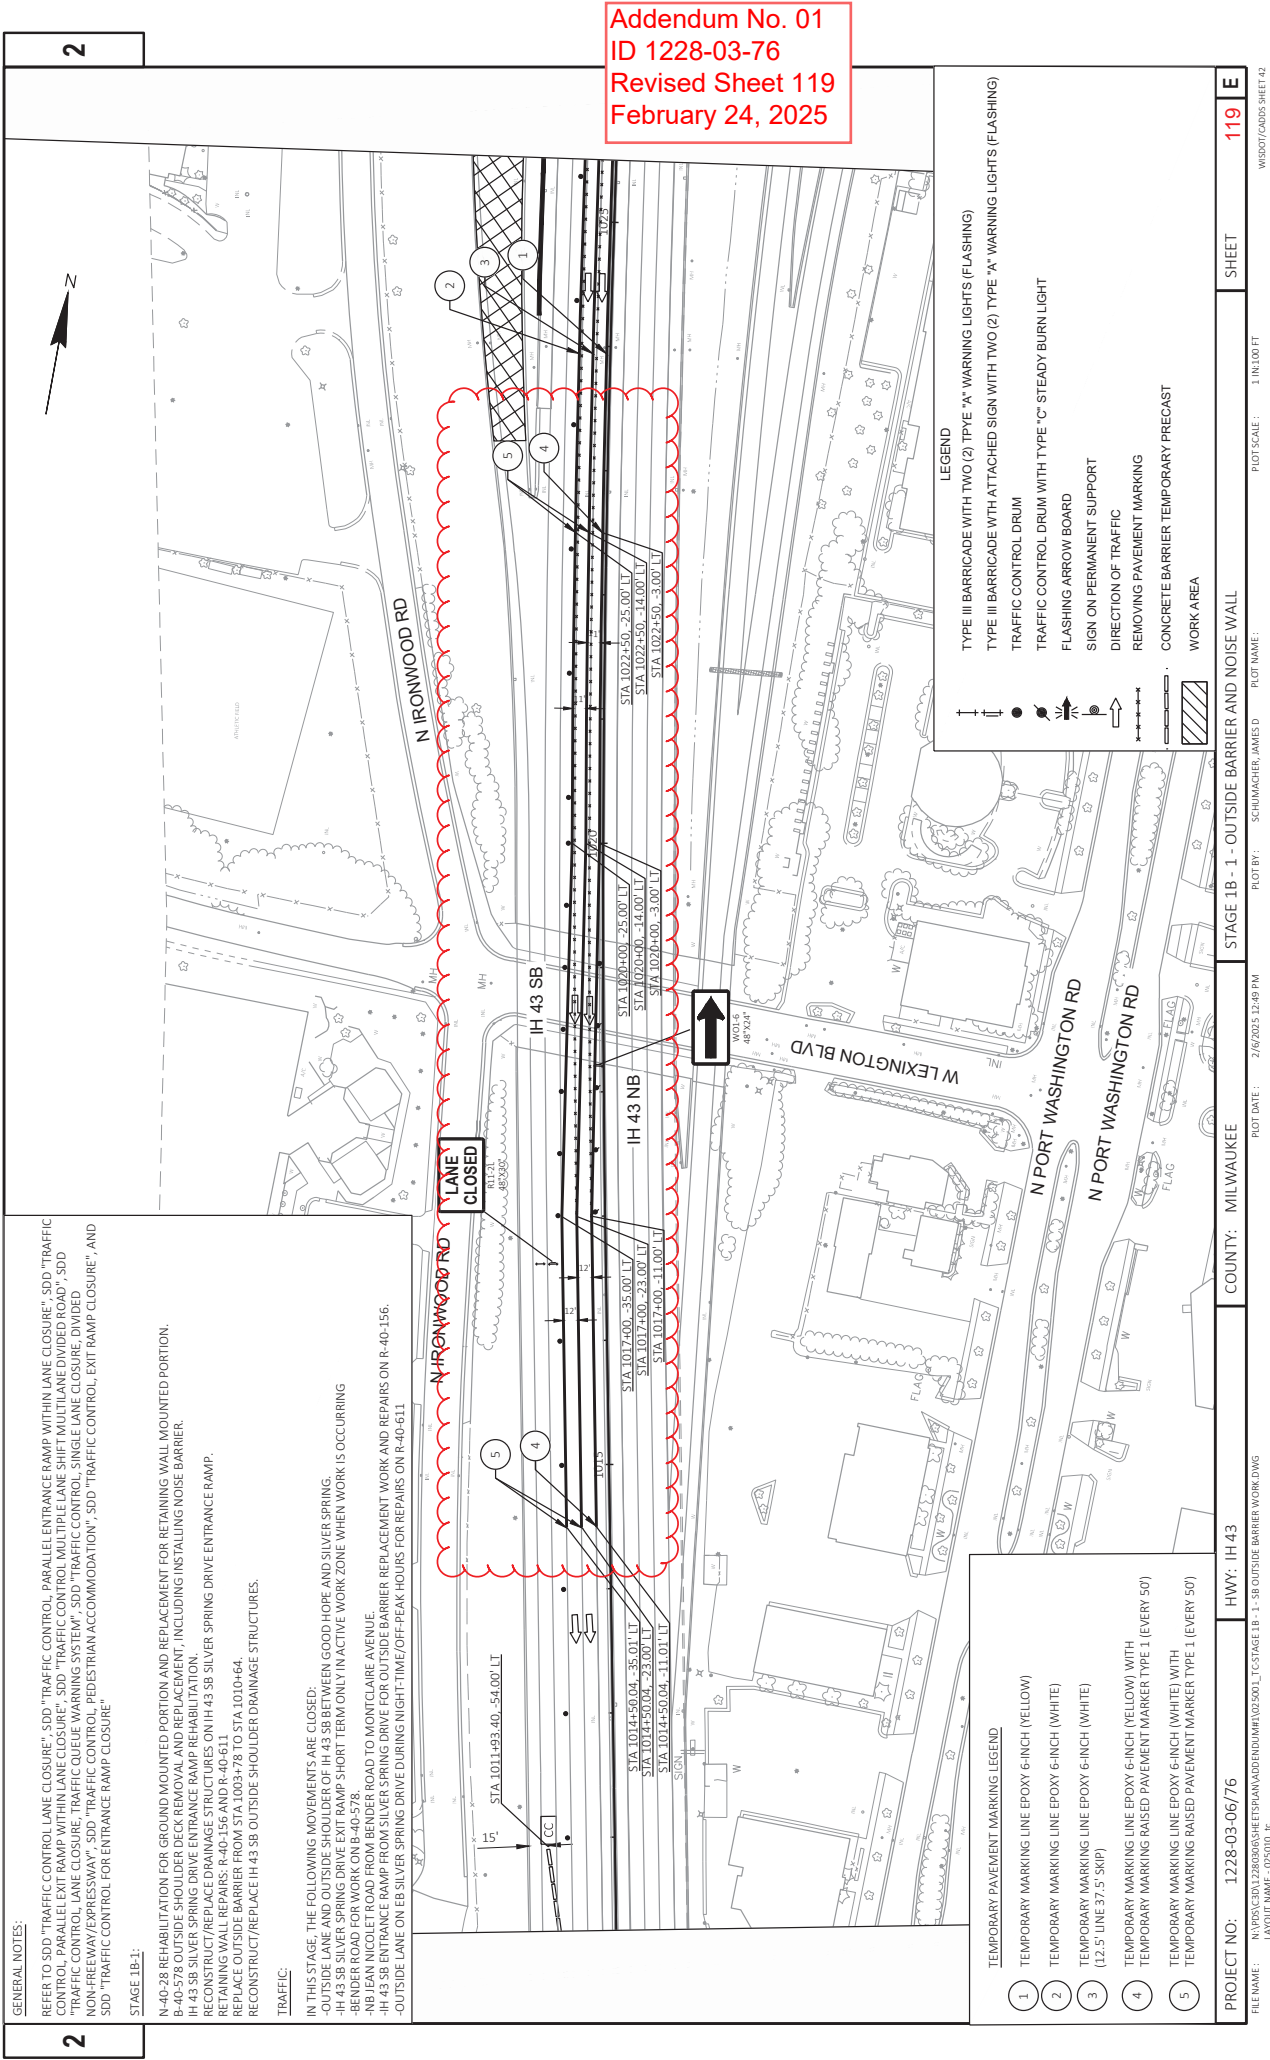

Addendum No. 01
ID 1228-03-76
Revised Sheet 119
February 24, 2025

GENERAL NOTES:

REFER TO SDD "TRAFFIC CONTROL LANE CLOSURE", SDD "TRAFFIC CONTROL PARALLEL ENTRANCE RAMP WITHIN LANE CLOSURE", SDD "TRAFFIC CONTROL PARALLEL EXIT RAMP WITHIN LANE CLOSURE", SDD "TRAFFIC CONTROL MULTIPLE LANE SHIFT MULTILANE DIVIDED ROAD", SDD "TRAFFIC CONTROL LANE CLOSURE WARNING SYSTEM", SDD "TRAFFIC CONTROL SINGLE LANE CLOSURE, DIVIDED NON-FREWAY/EXPRESSWAY", SDD "TRAFFIC CONTROL, PEDESTRIAN ACCOMMODATION", SDD "TRAFFIC CONTROL, EXIT RAMP CLOSURE", AND SDD "TRAFFIC CONTROL FOR ENTRANCE RAMP CLOSURE"

STAGE 1B-1:

N-40-28 REHABILITATION FOR GROUND MOUNTED PORTION AND REPLACEMENT FOR RETAINING WALL MOUNTED PORTION.

R-40-28 OUTSIDE SHOULDER DECK REMOVAL AND REPLACEMENT, INCLUDING INSTALLING NOISE BARRIER.

R-40-28 RECONSTRUCT/REPLACE DRAINAGE STRUCTURES ON IH-43 SB SILVER SPRING DRIVE ENTRANCE RAMP.

RECONSTRUCT/REPAIRS: R-40-156 AND R-40-611.

REPLACE OUTSIDE BARRIER FROM STA 1003+78 TO STA 1010+64.

RECONSTRUCT/REPLACE IH-43 SB OUTSIDE SHOULDER DRAINAGE STRUCTURES.

TRAFFIC:

IN THIS STAGE, THE FOLLOWING MOVEMENTS ARE CLOSED:

-OUTSIDE LANE AND OUTSIDE SHOULDER OF IH-43 SB BETWEEN GOOD HOPE AND SILVER SPRING.


-IH-43 SB SILVER SPRING DRIVE EXIT RAMP SHORT TERM ONLY IN ACTIVE WORK ZONE WHEN WORK IS OCCURRING.

-BENDER ROAD FOR WORK ON R-40-578.

-IH-43 SB ENTRANCE RAMP FROM SILVER SPRING DRIVE FOR OUTSIDE BARRIER REPLACEMENT WORK AND REPAIRS ON R-40-156.

-OUTSIDE LANE ON EB SILVER SPRING DRIVE DURING NIGHT-TIME/OFF-PEAK HOURS FOR REPAIRS ON R-40-611.

SEE PLAN FOR DETAILS.

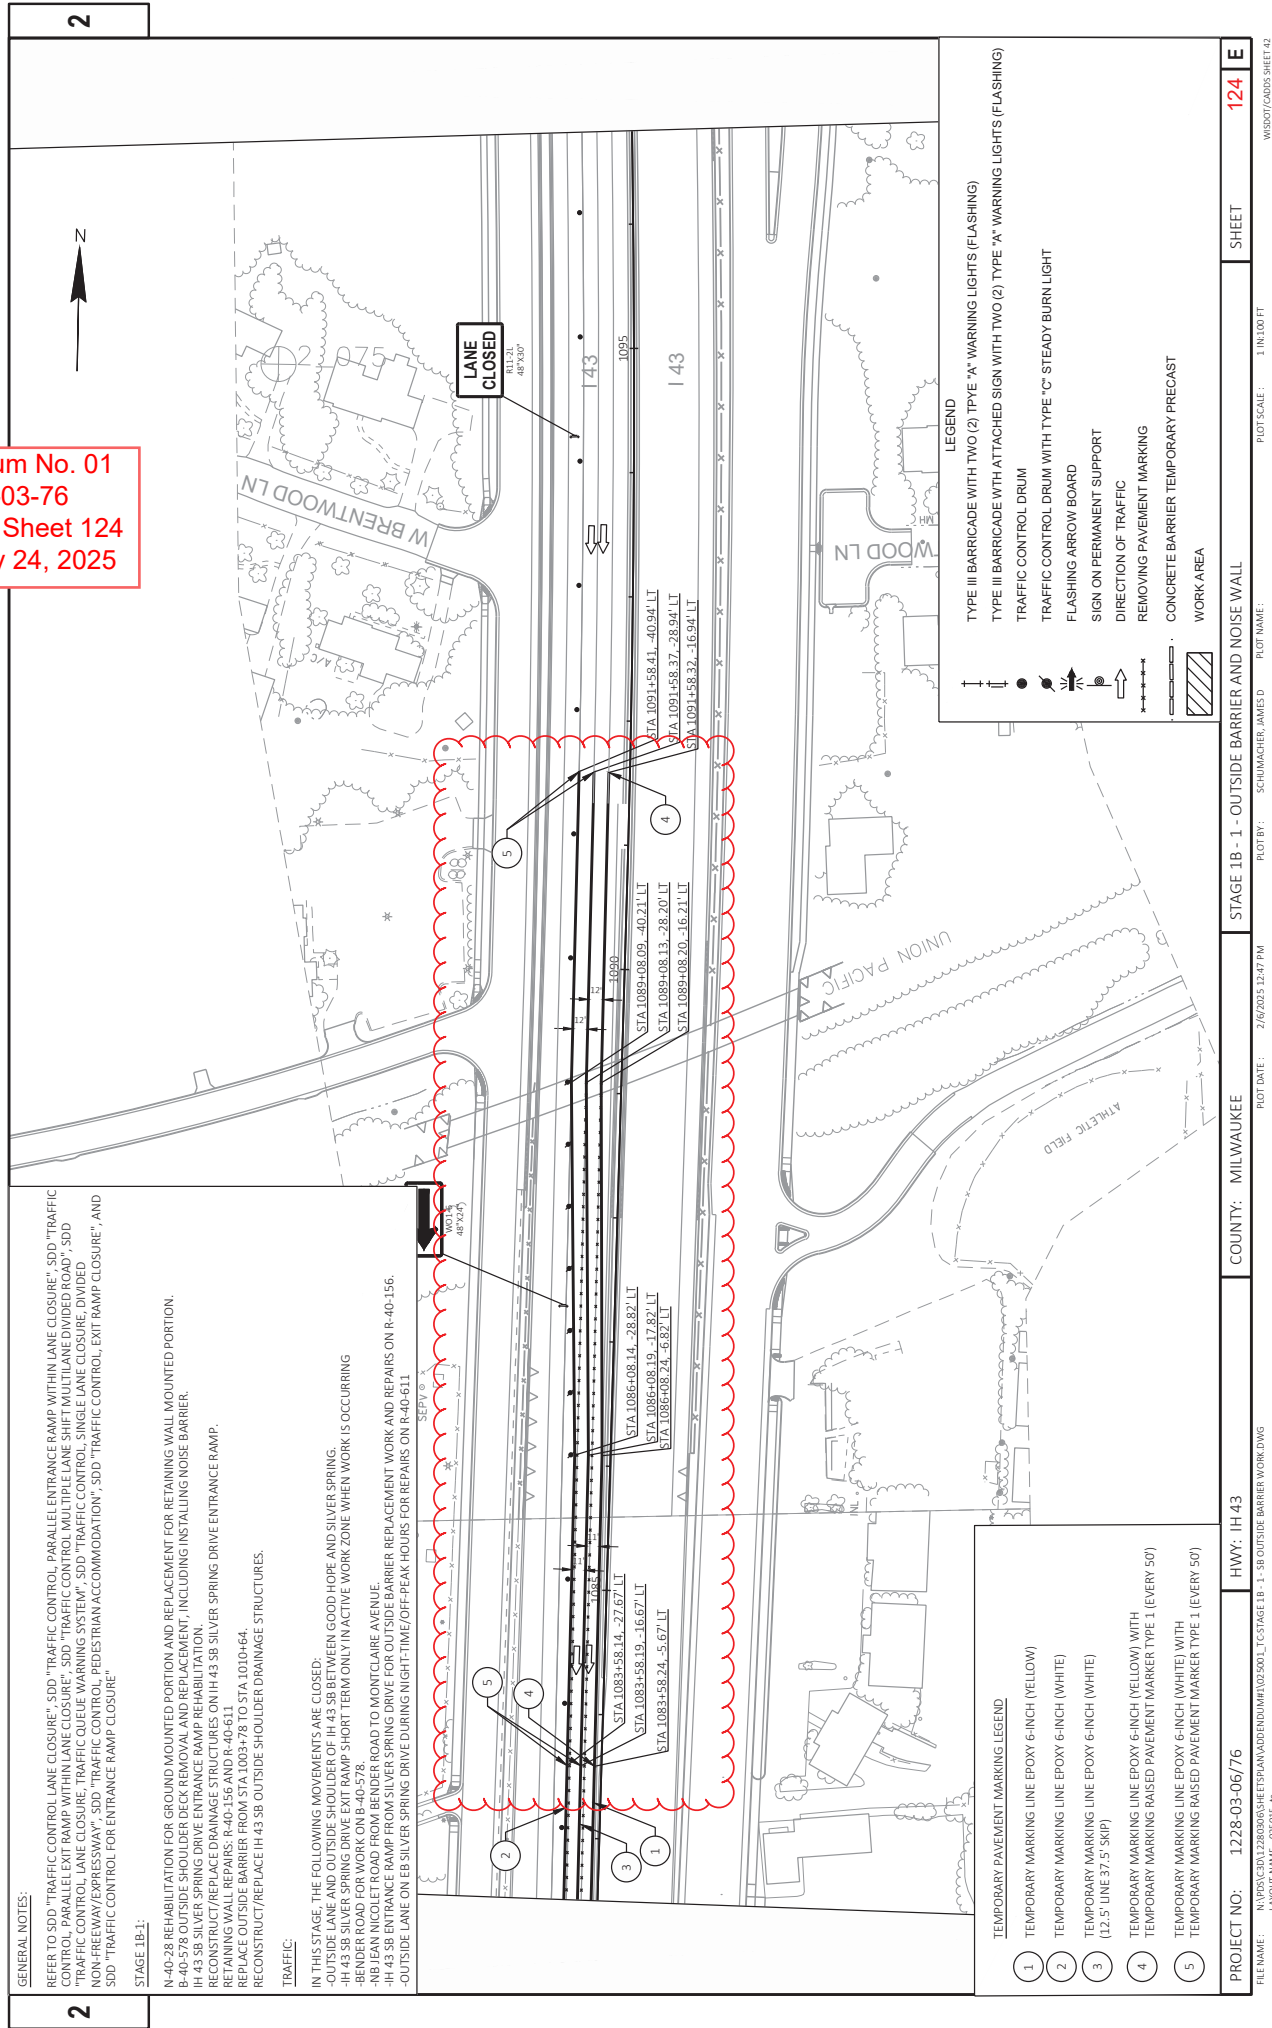

Addendum No. 01
ID 1228-03-76
Revised Sheet 124
February 24, 2025

PROJECT NO: 1228-03-06/76

HWY: IH-43

COUNTY: MILWAUKEE

PLOT DATE: 2/6/2025 12:47 PM

PLOT BY: SCHUMACHER, JAMES D

PLOT SCALE: 1 IN=100 FT

SHEET

124

E


FILE NAME: N:\PDS\3301\2280306\58\STAGE1B-1-SB OUTSIDE BARRIER WORK.DWG
LAYOUT NAME: 025005_3E

WISDOT/CADD SHEET 42

REFER TO SDD "TRAFFIC CONTROL, LANE CLOSURE", SDD "TRAFFIC CONTROL, PARALLEL ENTRANCE RAMP WITHIN LANE CLOSURE", SDD "TRAFFIC CONTROL, MULTIPLE LANE SHIFT MULTILANE DIVIDED ROAD", SDD "TRAFFIC CONTROL, EXIT RAMP CLOSURE", AND SDD "TRAFFIC CONTROL, LANE CLOSURE, TRAFFIC QUEUE WARNING SYSTEM"

N-40-28 REHABILITATION FOR GROUND MOUNTED PORTION AND REPLACEMENT FOR RETAINING WALL MOUNTED PORTION.
B-40-578 OUTSIDE SHOULDER DECK REMOVAL AND REPLACEMENT, INCLUDING INSTALLING NOISE BARRIER.
RECONSTRUCT/REPLACE I-43 SB OUTSIDE SHOULDER DRAINAGE STRUCTURES.

IN THIS STAGE, THE FOLLOWING MOVEMENTS ARE CLOSED:
 -OUTSIDE LANE AND OUTSIDE SHOULDER OF IH 43 SB BETWEEN GOOD-HOPE ROAD AND SILVER SPRING DRIVE.
 -BENDER ROAD FOR WORK ON B-40-578
 -NB JEAN NICOLET ROAD FROM BENDER ROAD TO MONTCLAIR AVENUE.

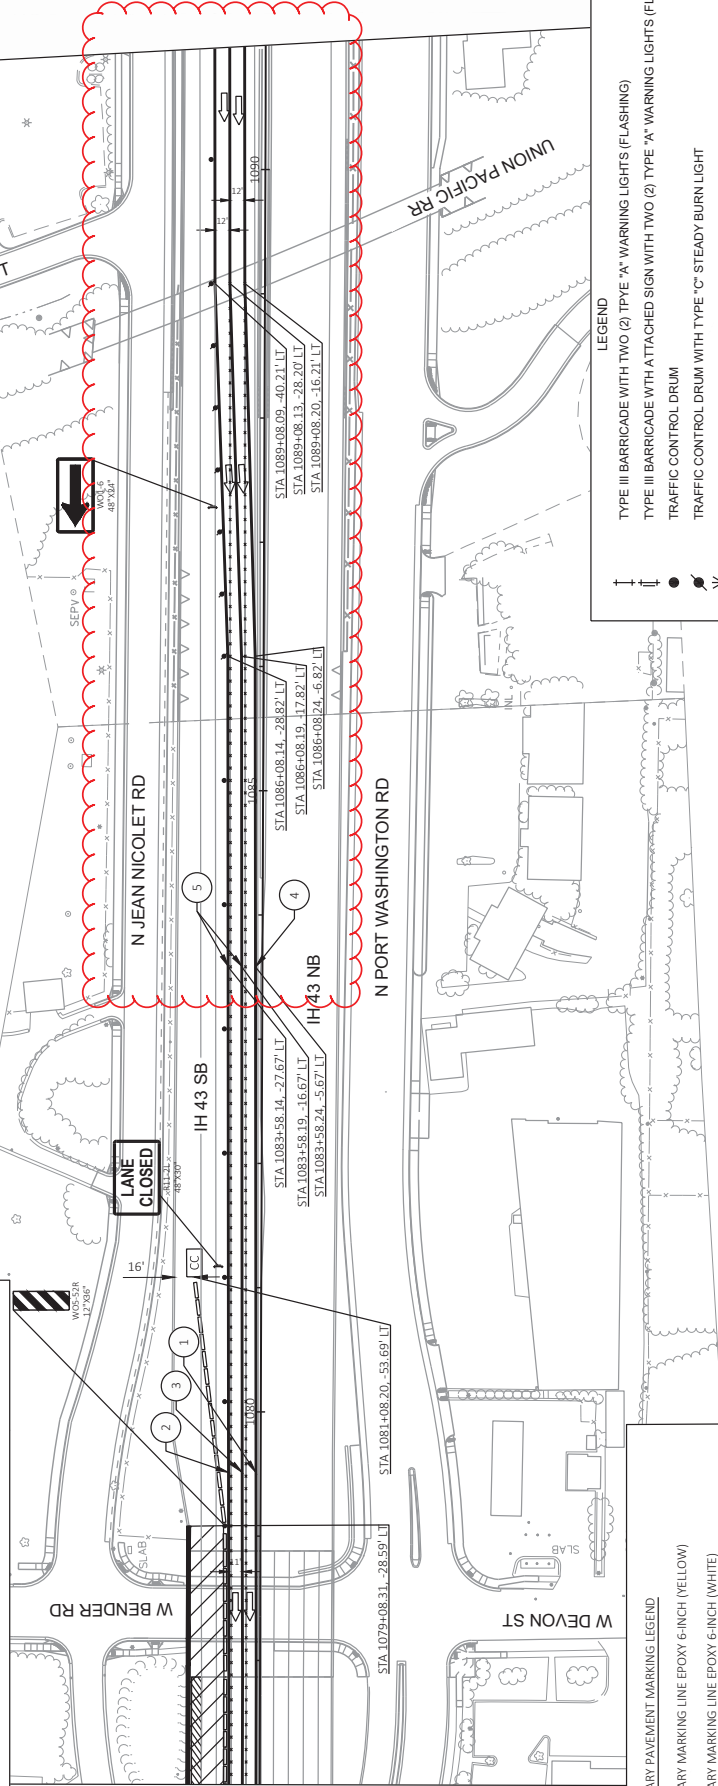

1 TEMPORARY MARKING LINE EPOXY 6-INCH (YELLOW)

2) TEMPORARY MARKING LINE EPOXY 6-INCH (WHITE)

TEMPORARY MARKING LINE EPOXY 6-INCH (WHITE)

(12.5' LINE 3/5' SKIP)

4. TEMPORARY MARKING RAISED PAVEMENT MARKER TYPE 1 (EVERY 50')

5 TEMPORARY MARKING LINE EPOXY 6-INCH (WHITE) WITH

PROJECT NO: 1228-03-06/76

HWY: IH 43

COUNTY: MILWAUKEE

STAGE 1B - 2 - NOISE WALL

FILE NAME:

PLOT DATE: 2/6/2025 1:09 PM

PLOT BY: SCHUMACHER, JAMES D PLOT NAME:

PLOT SCALE: 1 IN:100 FT

SHEET

131

WISDOT/CADD SHEET 42

Addendum No. 01
ID 1228-03-76
Revised Sheet 213
February 24, 2025

INLET PROTECTION

CATEGORY	STATION	TO	STATION	LOCATION	628.7005		628.7010		628.7015		628.7020	
					INLET PROTECTION TYPE A EACH		INLET PROTECTION TYPE B EACH		INLET PROTECTION TYPE C EACH		INLET PROTECTION TYPE D EACH	
1000	1003+58	-	1077+87	MAINLINE NB	2		--		--		58	
	1003+58	-	1077+87	MAINLINE SB	5		2		--		60	
	1012+99	-	1049+27	RAMP NB	1		3		2		4	
	1015+01	-	1049+27	RAMP SB	--		1		15		--	
				TOTAL	8		6		17		122	

TRAFFIC CONTROL DETOUR

CATEGORY	STAGE	DAYS	EACH	DAY	EACH	DAY	EACH	**643.0900		**643.0920	
								TRAFFIC CONTROL BARRICADES TYPE III	TRAFFIC CONTROL SIGNS TYPE II	TRAFFIC CONTROL COVERING SIGNS TYPE II	TRAFFIC CONTROL SIGNS FIXED MESSAGE SF
1000	1A / 2A / 2B	5	--	--	41	205	3	5	15		
	1A / 1B / 2A / 2B	6	--	--	42	252	1	6	6		
	1B - 1	5	--	--	43	215	5	1	5		
	2C	30	--	--	85	2550	3	1	3		
	2C	30	--	--	27	810	2	1	2		
	2C - 1	5	5	25	6	30	--	--	--		
	2C - 2	5	5	25	6	30	--	--	--		
			10	50	244	4092	14	14	31		
TOTAL											

**QUANTITIES SHOWN ELSEWHERE

TRAFFIC CONTROL SIGNS

CATEGORY	LOCATION	STAGE	TRAFFIC CONTROL SIGNS FIXED MESSAGE SF
1000	IH 43	STAGE 2C - IH 43 NB EXIT RAMP TO SILVER SPRING DRIVE EB DETOUR	28
TOTAL			28

PROJECT NO: 1228-03-76

HWY: IH 43

COUNTY: MILWAUKEE

MISCELLANEOUS QUANTITIES

SHEET: 213

E

FILE NAME : INPDS\...030200_mq.pptx

PLOT DATE : February 18, 2025

PLOT BY : F.P.

PLOT NAME :

PLOT SCALE : 1:1

**QUANTITIES SHOWN ELSEWHERE

*ADDITIONAL INFORMATION SHOWN ELSEWHERE, QUANTITY FOR 1B - 2 COVERED BY 1B - 1

PROJECT NO: 1228-03-76	HWY: IH 43	COUNTY: MILWAUKEE	MISCELLANEOUS QUANTITIES	PLOT NAME : PLOT DATE : February 18, 2025 PLOT BY : F.P.	PLOT SCALE: 1:1
FILE NAME : N:\PDS\1030200_mq.pptx					

	CATEGORY	STAGE	LOCATION	STATION	TO	STATION		WHITE	YELLOW	WHITE	IF	UF	WHITE	IF	UF	WHITE	8-INCH	TEMPORARY MARKING LINE EPOXY	TEMPORARY MARKING LINE WHITE	10-INCH EPOXY	TEMPORARY RAISED PAVEMENT MARKER TYPE 1	643.3760	646.9000	**646.9050	646.9200	646.9300	REMARKS
	1000		IH-43 NB	-	1046+54	--	--	--	6,575	6,082	940	45	--	--	400	102	4,855	480	672	--							FOR TRAFFIC CONTROL FOR TRAFFIC CONTROL FOR TRAFFIC CONTROL FOR TRAFFIC CONTROL
		1A	IH-43 SB	-	1079+60	--	--	--	842.8	788	1383	196	--	--	778	102	3,208	375	930	--							
		1B - 1	IH-43 SB	-	1014+00	--	--	--	10,083	8,711	1,528	132	--	--	1,114	102	7,210	642	783	--							
		1B - 2	IH-43 SB	-	1140+32	--	--	--	1,600	800	--	--	--	--	--	51	--	--	--	--							
		2A/ZB	IH-43 NB	-	1003+58	--	--	--	6130	7,395	3,672	--	--	--	1,075	--	--	--	--	--							
		2A/ZB	IH-43 SB	-	1003+58	--	--	--	6731	7,386	3,400	--	--	--	632	--	--	--	--	--							
		2A/ZB	IH-43 NB	-	1003+58	--	--	--	--	--	--	--	--	--	--	--	--	--	--	--							
		2A/ZB	IH-43 SB	-	1003+58	--	--	--	--	--	--	--	--	--	--	--	--	--	--	--							
		2C	IH-43 NB/SB SILVER SPRING DRIVE RAMP	-	1003+58	--	--	--	--	--	--	--	--	--	--	--	--	--	--	--							
		2C	IH-43 NB SILVER SPRING DRIVE EXIT RAMP	-	1019+23	--	--	--	180	--	--	--	--	--	--	--	--	--	--	--							
SUBTOTAL						802	362	18	30	65,449	67,784	25,067	373	453	7413	357	18,273	1,417	2,849	3							
UNDISTRIBUTED						201	91	5	8	16,362	16,946	6,267	93	113	1,853	89	4,568	354	427	1							

** QUANTITY COVERS REMOVALS OUTSIDE OF PROJECT RESURFACING LIMITS. ADDITIONAL QUANTITIES SHOWN ELSEWHERE.

CATEGORY	STATION	TO	STATION	LOCATION	646.1020		646.2020		646.2025		646.2040		646.2050		646.3020		646.4020		646.4025		646.4040		646.5020	
					MARKING LINE EPOXY 6-INCH 12.5' LINE 37.5' SKIP	
1000	996+21	-	107+87	MAINLINE NB	-	-	-	-	-	-	-	-	-	-	-	-	-	-	-	-	-	-	-	-
	991+47	-	1140+28	MAINLINE SB	-	-	-	-	-	-	-	-	-	-	-	-	-	-	-	-	-	-	-	-
	1012+99	-	1049+27	RAMP'S NB	38	17	147	5,205	6,177	-	147	180	180	180	180	180	180	180	180	180	180	180	180	180
	1015+01	-	1049+27	RAMP'S SB	-	-	-	-	-	-	-	-	-	-	-	-	-	-	-	-	-	-	-	-
SUBTOTAL					38	17	12,101	31,110	30,943	136	328	12,101	134	26	198	8,952	270	13	3	2	5	2		
TOTAL					38	17	12,101	62,516				134	26	198	9,222									25

FILE NAME : N:\PDS\...\030200_mq.pptx

HWY: IH 43

COUNTY: MILWAUKEE

MISCELLANEOUS QUANTITIES

PLOT BY: F.P. PLOT NAME:

PLOT SCALE : 1:1

SHEET:

Addendum No. 01
ID 1228-03-76
Revised Sheet 215
February 24, 2025

REMOVING PAVEMENT MARKINGS

CATEGORY	STATION	TO	STATION	LOCATION	4 INCH PERMANENT TAPE GROOVED REMOVAL LINE MARKING LF	8 INCH PERMANENT TAPE GROOVED REMOVAL LINE MARKING LF
1000	1009+58	-	1077+87	MAINLINE NB	3,697	2,128
	1009+58	-	1077+87	MAINLINE SB	3,693	1,176
	1012+99	-	1049+27	RAMPS NB	--	--
	1015+01	-	1049+27	RAMPS SB	--	--
				UNDISTRIBUTED	1,108	496
				TOTAL	8,498	3,799

**QUANTITY COVERS REMOVALS WITHIN THE RESURFACING LIMITS. ADDITIONAL QUANTITY SHOWN ELSEWHERE.

SAVING CONCRETE

CATEGORY	STATION	TO	STATION	LOCATION	690.0250 SAVING CONCRETE LF
1000	1009+58	-	1077+87	MAINLINE NB	2,038
	1009+58	-	1077+87	MAINLINE SB	3,884
	1012+99	-	1049+27	RAMPS NB	586
	1015+01	-	1049+27	RAMPS SB	136
				TOTAL	6,643

CLEANING STORM SEWER

CATEGORY	LOCATION	SPV.0090.01 CLEANING STORM SEWER LF	REMARKS
1000	IH 43	1,000	UNDISTRIBUTED
	TOTAL	1000	

Addendum No. 01
ID 1228-03-76
Revised Sheet 217
February 24, 2025

BACKFILL SLURRY

CATEGORY	LOCATION	SPV.0035.01 BACKFILL SLURRY CY	REMARKS
1000	IH 43	50	UNDISTRIBUTED
	TOTAL	50	

JOINT SEALING

CATEGORY	STRUCTURE ID	STATION	OFFSET	LOCATION	*SPV.0090.30 JOINT SEALING LF
3000	R-40-154	1015+34	LT	IH 43 SB	250
3040	R-40-163	1030+72	RT	RAMPS NB	250
3050	R-40-610	2036+24	LT/RT	IH 43	250
3060	R-40-611	1034+93	LT/RT	IH 43	250
				TOTAL	1000

* QUANTITIES ARE BASED ON ESTIMATES AND CURRENT INFORMATION.
LIMITS AND LOCATIONS TO BE DETERMINED BY ENGINEER.

HMA LONGITUDINAL JOINT REPAIR

CATEGORY	LOCATION	SPV.095.01 HMA LONGITUDINAL JOINT REPAIR TON	REMARKS
1000	IH 43	100	UNDISTRIBUTED
	TOTAL	100	

PROJECT NO: 1228-03-76

HWY: IH 43

COUNTY: MILWAUKEE

MISCELLANEOUS QUANTITIES

SHEET:

217

E

FILE NAME : N:\PDS\1\030200_mq.pptx

PLOT DATE : February 18, 2025

PLOT BY: F.P.

PLOT NAME :

PLOT SCALE : 1:1



Proposal Schedule of Items

Page 1 of 16

Proposal ID: 20250311011 Project(s): 1228-03-76

Federal ID(s): WISC 2025366

SECTION: 0001

Contract Items

Alt Set ID:

Alt Mbr ID:

Proposal Line Number	Item ID Description	Approximate Quantity and Units	Unit Price	Bid Amount
0002	108.4400 CPM Progress Schedule	1.000 EACH	_____.	_____.
0004	201.0210 Grubbing	3,088.000 SY	_____.	_____.
0006	203.0220 Removing Structure (structure) 01. B-40-578	1.000 EACH	_____.	_____.
0008	203.0220 Removing Structure (structure) 02. R-40-156	1.000 EACH	_____.	_____.
0010	203.0220 Removing Structure (structure) 03. R-40-159	1.000 EACH	_____.	_____.
0012	203.0220 Removing Structure (structure) 04. R-40-636	1.000 EACH	_____.	_____.
0014	204.0100 Removing Concrete Pavement	2,452.000 SY	_____.	_____.
0016	204.0109.S Removing Concrete Surface Partial Depth	50.000 SF	_____.	_____.
0018	204.0115 Removing Asphaltic Surface Butt Joints	6,814.000 SY	_____.	_____.
0020	204.0120 Removing Asphaltic Surface Milling	89,282.000 SY	_____.	_____.
0022	204.0126.S Removing Asphaltic Longitudinal Notched Wedge Joint Milling	14,265.000 LF	_____.	_____.
0024	204.0150 Removing Curb & Gutter	88.000 LF	_____.	_____.
0026	204.0155 Removing Concrete Sidewalk	87.000 SY	_____.	_____.
0028	204.0157 Removing Concrete Barrier	3,350.000 LF	_____.	_____.



Proposal Schedule of Items

Page 2 of 16

Proposal ID: 20250311011 Project(s): 1228-03-76

Federal ID(s): WISC 2025366

SECTION: 0001

Contract Items

Alt Set ID:

Alt Mbr ID:

Proposal Line Number	Item ID Description	Approximate Quantity and Units	Unit Price	Bid Amount
0030	204.0170 Removing Fence	574.000 LF	_____.	_____.
0032	204.0220 Removing Inlets	15.000 EACH	_____.	_____.
0034	204.0245 Removing Storm Sewer (size) 01. 12-Inch	224.000 LF	_____.	_____.
0036	204.0245 Removing Storm Sewer (size) 02. 15-Inch	10.000 LF	_____.	_____.
0038	204.0245 Removing Storm Sewer (size) 03. 18-Inch	10.000 LF	_____.	_____.
0040	204.0280 Sealing Pipes	3.000 EACH	_____.	_____.
0042	204.9060.S Removing (item description) 01. Removing Lighting Units	5.000 EACH	_____.	_____.
0044	204.9090.S Removing (item description) 01. Temporary Precast Trench Drain	514.000 LF	_____.	_____.
0046	205.0100 Excavation Common	3,825.000 CY	_____.	_____.
0048	206.1001 Excavation for Structures Bridges (structure) 01. B-40-578	1.000 EACH	_____.	_____.
0050	210.1500 Backfill Structure Type A	60.000 TON	_____.	_____.
0052	213.0100 Finishing Roadway (project) 01. 1228-03-76	1.000 EACH	_____.	_____.
0054	305.0120 Base Aggregate Dense 1 1/4-Inch	747.000 TON	_____.	_____.
0056	310.0110 Base Aggregate Open-Graded	85.000 TON	_____.	_____.



Proposal Schedule of Items

Page 3 of 16

Proposal ID: 20250311011 Project(s): 1228-03-76

Federal ID(s): WISC 2025366

SECTION: 0001

Contract Items

Alt Set ID:

Alt Mbr ID:

Proposal Line Number	Item ID Description	Approximate Quantity and Units	Unit Price	Bid Amount
0058	311.0110 Breaker Run	330.000 TON	_____.	_____.
0060	312.0110 Select Crushed Material	1,993.000 TON	_____.	_____.
0062	390.0100 Removing Pavement for Base Patching	4,950.000 CY	_____.	_____.
0064	390.0405 Base Patching Concrete SHES	4,950.000 CY	_____.	_____.
0066	415.0090 Concrete Pavement 9-Inch	122.000 SY	_____.	_____.
0068	415.0100 Concrete Pavement 10-Inch	2,468.000 SY	_____.	_____.
0070	416.0610 Drilled Tie Bars	10,842.000 EACH	_____.	_____.
0072	416.0620 Drilled Dowel Bars	12,079.000 EACH	_____.	_____.
0074	416.1710 Concrete Pavement Repair	68.000 SY	_____.	_____.
0076	416.1715 Concrete Pavement Repair SHES	929.000 SY	_____.	_____.
0078	416.1720 Concrete Pavement Replacement	486.000 SY	_____.	_____.
0080	416.1725 Concrete Pavement Replacement SHES	1,117.000 SY	_____.	_____.
0082	450.4000 HMA Cold Weather Paving	1,400.000 TON	_____.	_____.
0084	455.0605 Tack Coat	11,172.000 GAL	_____.	_____.
0086	460.0115.S HMA Pavement Test Strip Volumetrics	1.000 EACH	_____.	_____.
0088	460.0120.S HMA Pavement Test Strip Density	2.000 EACH	_____.	_____.



Proposal Schedule of Items

Page 4 of 16

Proposal ID: 20250311011 Project(s): 1228-03-76

Federal ID(s): WISC 2025366

SECTION: 0001

Contract Items

Alt Set ID:

Alt Mbr ID:

Proposal Line Number	Item ID Description	Approximate Quantity and Units	Unit Price	Bid Amount
0090	460.2000 Incentive Density HMA Pavement	12,320.000 DOL	1.00000	12,320.00
0092	460.6645 HMA Pavement 5 MT 58-34 V	15.000 TON	_____	_____
0094	460.8625 HMA Pavement 5 SMA 58-28 V	26,281.000 TON	_____	_____
0096	460.9000.S Material Transfer Vehicle	1.000 EACH	_____	_____
0098	495.1000.S Cold Patch	10.000 TON	_____	_____
0100	502.0100 Concrete Masonry Bridges	68.000 CY	_____	_____
0102	502.3200 Protective Surface Treatment	12.000 SY	_____	_____
0104	502.3210 Pigmented Surface Sealer	915.000 SY	_____	_____
0106	502.4205 Adhesive Anchors No. 5 Bar	32.000 EACH	_____	_____
0108	504.0500 Concrete Masonry Retaining Walls	1,295.000 CY	_____	_____
0110	505.0600 Bar Steel Reinforcement HS Coated Structures	178,980.000 LB	_____	_____
0112	509.1000 Joint Repair	11.000 SY	_____	_____
0114	509.1500 Concrete Surface Repair	220.000 SF	_____	_____
0116	509.9010.S Removing Asphaltic Concrete Deck Overlay (structure) 01. B-40-578	22.000 SY	_____	_____
0118	509.9020.S Epoxy Crack Sealing	100.000 LF	_____	_____



Proposal Schedule of Items

Page 5 of 16

Proposal ID: 20250311011 Project(s): 1228-03-76

Federal ID(s): WISC 2025366

SECTION: 0001

Contract Items

Alt Set ID:

Alt Mbr ID:

Proposal Line Number	Item ID Description	Approximate Quantity and Units	Unit Price	Bid Amount
0120	511.1200 Temporary Shoring (structure) 01. B-40-578	300.000 SF	_____.	_____.
0122	516.0500 Rubberized Membrane Waterproofing	93.000 SY	_____.	_____.
0124	516.0600.S Sheet Membrane Waterproofing for Asphalt Overlays	105.000 SY	_____.	_____.
0126	517.0901.S Preparation and Coating of Top Flanges (structure) 01. B-40-578	1.000 EACH	_____.	_____.
0128	517.3001.S Structure Overcoating Cleaning and Priming (structure) 01. N-40-28	1.000 EACH	_____.	_____.
0130	517.4001.S Containment and Collection of Waste Materials (structure) 01. N-40-28	1.000 EACH	_____.	_____.
0132	531.1100 Concrete Masonry Ancillary Structures Type NS	4.000 CY	_____.	_____.
0134	531.1140 Steel Reinforcement HS Ancillary Structures Type NS	440.000 LB	_____.	_____.
0136	531.2024 Drilling Shaft 24-Inch	32.000 LF	_____.	_____.
0138	531.8990 Anchor Assemblies Poles on Structures	5.000 EACH	_____.	_____.
0140	541.0300.S Noise Barriers Double-Sided Sound Absorptive (structure) 01. N-40-106	14,835.000 SF	_____.	_____.
0142	601.0331 Concrete Curb & Gutter 31-Inch	314.000 LF	_____.	_____.
0144	601.0555 Concrete Curb & Gutter 6-Inch Sloped 36-Inch Type A	11.000 LF	_____.	_____.
0146	601.0600 Concrete Curb Pedestrian	52.000 LF	_____.	_____.



Proposal Schedule of Items

Page 6 of 16

Proposal ID: 20250311011 Project(s): 1228-03-76

Federal ID(s): WISC 2025366

SECTION: 0001

Contract Items

Alt Set ID:

Alt Mbr ID:

Proposal Line Number	Item ID Description	Approximate Quantity and Units	Unit Price	Bid Amount
0148	602.0410 Concrete Sidewalk 5-Inch	695.000 SF	_____.	_____.
0150	602.0505 Curb Ramp Detectable Warning Field Yellow	31.000 SF	_____.	_____.
0152	602.0605 Curb Ramp Detectable Warning Field Radial Yellow	38.000 SF	_____.	_____.
0154	603.0105 Concrete Barrier Single-Faced 32-Inch	428.000 LF	_____.	_____.
0156	603.0205 Concrete Barrier Double-Faced 32-Inch	257.000 LF	_____.	_____.
0158	603.0405 Concrete Barrier Transition Section 32-Inch	115.000 LF	_____.	_____.
0160	603.1142 Concrete Barrier Type S42	2,268.000 LF	_____.	_____.
0162	603.1156 Concrete Barrier Type S56	36.000 LF	_____.	_____.
0164	603.3113 Concrete Barrier Transition Type NJ32SF to S36	2.000 EACH	_____.	_____.
0166	603.3535 Concrete Barrier Transition Type S36 to S42	2.000 EACH	_____.	_____.
0168	603.3559 Concrete Barrier Transition Type S42 to S56	1.000 EACH	_____.	_____.
0170	603.8000 Concrete Barrier Temporary Precast Delivered	4,152.000 LF	_____.	_____.
0172	603.8125 Concrete Barrier Temporary Precast Installed	4,889.000 LF	_____.	_____.
0174	608.0312 Storm Sewer Pipe Reinforced Concrete Class III 12-Inch	181.000 LF	_____.	_____.



Proposal Schedule of Items

Page 7 of 16

Proposal ID: 20250311011 Project(s): 1228-03-76

Federal ID(s): WISC 2025366

SECTION: 0001

Contract Items

Alt Set ID:

Alt Mbr ID:

Proposal Line Number	Item ID Description	Approximate Quantity and Units	Unit Price	Bid Amount
0176	608.0315 Storm Sewer Pipe Reinforced Concrete Class III 15-Inch	8.000 LF	_____.	_____.
0178	608.0318 Storm Sewer Pipe Reinforced Concrete Class III 18-Inch	10.000 LF	_____.	_____.
0180	611.0430 Reconstructing Inlets	19.000 EACH	_____.	_____.
0182	611.0530 Manhole Covers Type J	1.000 EACH	_____.	_____.
0184	611.0654 Inlet Covers Type V	13.000 EACH	_____.	_____.
0186	611.2004 Manholes 4-FT Diameter	1.000 EACH	_____.	_____.
0188	611.3225 Inlets 2x2.5-FT	13.000 EACH	_____.	_____.
0190	611.8110 Adjusting Manhole Covers	9.000 EACH	_____.	_____.
0192	611.8115 Adjusting Inlet Covers	2.000 EACH	_____.	_____.
0194	611.8120.S Cover Plates Temporary	9.000 EACH	_____.	_____.
0196	612.0106 Pipe Underdrain 6-Inch	1,552.000 LF	_____.	_____.
0198	612.0404 Pipe Underdrain Wrapped 4-Inch	1,399.000 LF	_____.	_____.
0200	614.0905 Crash Cushions Temporary	4.000 EACH	_____.	_____.
0202	616.0206 Fence Chain Link 6-FT	588.000 LF	_____.	_____.
0204	616.0329 Gates Chain Link (width) 01. 6-FT	1.000 EACH	_____.	_____.



Proposal Schedule of Items

Page 8 of 16

Proposal ID: 20250311011 Project(s): 1228-03-76

Federal ID(s): WISC 2025366

SECTION: 0001

Contract Items

Alt Set ID:

Alt Mbr ID:

Proposal Line Number	Item ID Description	Approximate Quantity and Units	Unit Price	Bid Amount
0206	618.0100 Maintenance and Repair of Haul Roads (project) 01. 1228-03-76	1.000 EACH	_____.	_____.
0208	619.1000 Mobilization	1.000 EACH	_____.	_____.
0210	620.0300 Concrete Median Sloped Nose	48.000 SF	_____.	_____.
0212	625.0100 Topsoil	2,548.000 SY	_____.	_____.
0214	628.1504 Silt Fence	804.000 LF	_____.	_____.
0216	628.1520 Silt Fence Maintenance	804.000 LF	_____.	_____.
0218	628.2004 Erosion Mat Class I Type B	2,461.000 SY	_____.	_____.
0220	628.7005 Inlet Protection Type A	8.000 EACH	_____.	_____.
0222	628.7010 Inlet Protection Type B	6.000 EACH	_____.	_____.
0224	628.7015 Inlet Protection Type C	17.000 EACH	_____.	_____.
0226	628.7020 Inlet Protection Type D	122.000 EACH	_____.	_____.
0228	629.0210 Fertilizer Type B	2.000 CWT	_____.	_____.
0230	630.0130 Seeding Mixture No. 30	44.000 LB	_____.	_____.
0232	630.0200 Seeding Temporary	16.000 LB	_____.	_____.
0234	630.0500 Seed Water	1.000 MGAL	_____.	_____.
0236	631.0300 Sod Water	2.000 MGAL	_____.	_____.



Proposal Schedule of Items

Page 9 of 16

Proposal ID: 20250311011 Project(s): 1228-03-76

Federal ID(s): WISC 2025366

SECTION: 0001

Contract Items

Alt Set ID:

Alt Mbr ID:

Proposal Line Number	Item ID Description	Approximate Quantity and Units	Unit Price	Bid Amount
0238	631.1000 Sod Lawn	87.000 SY	_____.	_____.
0240	634.0618 Posts Wood 4x6-Inch X 18-FT	52.000 EACH	_____.	_____.
0242	634.0622 Posts Wood 4x6-Inch X 22-FT	15.000 EACH	_____.	_____.
0244	634.0814 Posts Tubular Steel 2x2-Inch X 14-FT	9.000 EACH	_____.	_____.
0246	635.0200 Sign Supports Structural Steel HS	2,200.000 LB	_____.	_____.
0248	635.0300 Sign Supports Replacing Base Connection Bolts	4.000 EACH	_____.	_____.
0250	637.1220 Signs Type I Reflective SH	408.500 SF	_____.	_____.
0252	637.2210 Signs Type II Reflective H	698.210 SF	_____.	_____.
0254	637.2215 Signs Type II Reflective H Folding	116.980 SF	_____.	_____.
0256	637.2230 Signs Type II Reflective F	393.250 SF	_____.	_____.
0258	638.2101 Moving Signs Type I	2.000 EACH	_____.	_____.
0260	638.2102 Moving Signs Type II	4.000 EACH	_____.	_____.
0262	638.2601 Removing Signs Type I	5.000 EACH	_____.	_____.
0264	638.2602 Removing Signs Type II	109.000 EACH	_____.	_____.
0266	638.3000 Removing Small Sign Supports	71.000 EACH	_____.	_____.
0268	638.3100 Removing Structural Steel Sign Supports	4.000 EACH	_____.	_____.



Proposal Schedule of Items

Page 10 of 16

Proposal ID: 20250311011 Project(s): 1228-03-76

Federal ID(s): WISC 2025366

SECTION: 0001

Contract Items

Alt Set ID:

Alt Mbr ID:

Proposal Line Number	Item ID Description	Approximate Quantity and Units	Unit Price	Bid Amount
0270	643.0300 Traffic Control Drums	83,866.000 DAY	_____.	_____.
0272	643.0420 Traffic Control Barricades Type III	7,944.000 DAY	_____.	_____.
0274	643.0705 Traffic Control Warning Lights Type A	15,773.000 DAY	_____.	_____.
0276	643.0715 Traffic Control Warning Lights Type C	15,694.000 DAY	_____.	_____.
0278	643.0800 Traffic Control Arrow Boards	799.000 DAY	_____.	_____.
0280	643.0900 Traffic Control Signs	20,877.000 DAY	_____.	_____.
0282	643.0920 Traffic Control Covering Signs Type II	68.000 EACH	_____.	_____.
0284	643.1050 Traffic Control Signs PCMS	453.000 DAY	_____.	_____.
0286	643.1200.S Portable Automated Real-Time Traffic Queue Warning System	95.000 DAY	_____.	_____.
0288	643.3120 Temporary Marking Line Epoxy 4-Inch	1,515.000 LF	_____.	_____.
0290	643.3170 Temporary Marking Line Epoxy 6-Inch	198,341.000 LF	_____.	_____.
0292	643.3220 Temporary Marking Line Epoxy 8-Inch	566.000 LF	_____.	_____.
0294	643.3270 Temporary Marking Line Epoxy 10-Inch	9,266.000 LF	_____.	_____.
0296	643.3760 Temporary Marking Raised Pavement Marker Type I	446.000 EACH	_____.	_____.
0298	643.4100 Traffic Control Interim Lane Closure	335.000 EACH	_____.	_____.



Proposal Schedule of Items

Page 11 of 16

Proposal ID: 20250311011 Project(s): 1228-03-76

Federal ID(s): WISC 2025366

SECTION: 0001

Contract Items

Alt Set ID:

Alt Mbr ID:

Proposal Line Number	Item ID Description	Approximate Quantity and Units	Unit Price	Bid Amount
0300	643.5000 Traffic Control	1.000 EACH	_____.	_____.
0302	644.1601 Temporary Pedestrian Curb Ramp	6.000 DAY	_____.	_____.
0304	644.1810 Temporary Pedestrian Barricade	786.000 LF	_____.	_____.
0306	645.0111 Geotextile Type DF Schedule A	862.000 SY	_____.	_____.
0308	646.1020 Marking Line Epoxy 4-Inch	38.000 LF	_____.	_____.
0310	646.2020 Marking Line Epoxy 6-Inch	17.000 LF	_____.	_____.
0312	646.2025 Marking Line Grooved Black Epoxy 6-Inch	12,101.000 LF	_____.	_____.
0314	646.2040 Marking Line Grooved Wet Ref Epoxy 6-Inch	62,516.000 LF	_____.	_____.
0316	646.2050 Marking Line Grooved Permanent Tape 6-Inch	12,101.000 LF	_____.	_____.
0318	646.3020 Marking Line Epoxy 8-Inch	134.000 LF	_____.	_____.
0320	646.4020 Marking Line Epoxy 10-Inch	26.000 LF	_____.	_____.
0322	646.4025 Marking Line Grooved Black Epoxy 10-Inch	198.000 LF	_____.	_____.
0324	646.4040 Marking Line Grooved Wet Ref Epoxy 10-Inch	9,222.000 LF	_____.	_____.
0326	646.5020 Marking Arrow Epoxy	25.000 EACH	_____.	_____.
0328	646.5120 Marking Word Epoxy	11.000 EACH	_____.	_____.



Proposal Schedule of Items

Page 12 of 16

Proposal ID: 20250311011 Project(s): 1228-03-76

Federal ID(s): WISC 2025366

SECTION: 0001

Contract Items

Alt Set ID:

Alt Mbr ID:

Proposal Line Number	Item ID Description	Approximate Quantity and Units	Unit Price	Bid Amount
0330	646.5220 Marking Symbol Epoxy	4.000 EACH	_____.	_____.
0332	646.6120 Marking Stop Line Epoxy 18-Inch	258.000 LF	_____.	_____.
0334	646.6220 Marking Yield Line Epoxy 18-Inch	17.000 EACH	_____.	_____.
0336	646.7120 Marking Diagonal Epoxy 12-Inch	6,293.000 LF	_____.	_____.
0338	646.7220 Marking Chevron Epoxy 24-Inch	583.000 LF	_____.	_____.
0340	646.7420 Marking Crosswalk Epoxy Transverse Line 6-Inch	479.000 LF	_____.	_____.
0342	646.8120 Marking Curb Epoxy	29.000 LF	_____.	_____.
0344	646.8220 Marking Island Nose Epoxy	3.000 EACH	_____.	_____.
0346	646.9000 Marking Removal Line 4-Inch	22,841.000 LF	_____.	_____.
0350	646.9050 Marking Removal Line Grooved Permanent Tape 4-Inch	10,269.000 LF	_____.	_____.
0354	646.9150 Marking Removal Line Grooved Permanent Tape 8-Inch	3,304.000 LF	_____.	_____.
0356	652.0125 Conduit Rigid Metallic 2-Inch	108.000 LF	_____.	_____.
0358	652.0225 Conduit Rigid Nonmetallic Schedule 40 2-Inch	1,308.000 LF	_____.	_____.
0360	653.0220 Junction Boxes 18x6x6-Inch	13.000 EACH	_____.	_____.
0362	653.0222 Junction Boxes 18x12x6-Inch	5.000 EACH	_____.	_____.



Proposal Schedule of Items

Page 13 of 16

Proposal ID: 20250311011 Project(s): 1228-03-76

Federal ID(s): WISC 2025366

SECTION: 0001

Contract Items

Alt Set ID:

Alt Mbr ID:

Proposal Line Number	Item ID Description	Approximate Quantity and Units	Unit Price	Bid Amount
0364	653.0900 Adjusting Pull Boxes	2.000 EACH	_____.	_____.
0366	655.0610 Electrical Wire Lighting 12 AWG	300.000 LF	_____.	_____.
0368	655.0625 Electrical Wire Lighting 6 AWG	5,420.000 LF	_____.	_____.
0370	658.5070 Signal Mounting Hardware (location) 01. IH 43 NB and Port Washington Road	1.000 EACH	_____.	_____.
0372	659.1130 Luminaires Utility LED D	5.000 EACH	_____.	_____.
0374	659.5000.S Lamp, Ballast, LED, Switch Disposal by Contractor	5.000 EACH	_____.	_____.
0376	690.0250 Sawing Concrete	6,643.000 LF	_____.	_____.
0378	715.0502 Incentive Strength Concrete Structures	8,448.000 DOL	1.00000	8,448.00
0380	715.0603 Incentive Strength Concrete Barrier	1,494.500 DOL	1.00000	1,494.50
0382	715.0720 Incentive Compressive Strength Concrete Pavement	943.000 DOL	1.00000	943.00
0384	740.0440 Incentive IRI Ride	16,225.000 DOL	1.00000	16,225.00
0386	ASP.1T0A On-the-Job Training Apprentice at \$5.00/HR	1,950.000 HRS	5.00000	9,750.00
0388	ASP.1T0G On-the-Job Training Graduate at \$5.00/HR	6,300.000 HRS	5.00000	31,500.00
0390	SPV.0035 Special 01. Backfill Slurry	50.000 CY	_____.	_____.



Proposal Schedule of Items

Page 14 of 16

Proposal ID: 20250311011 Project(s): 1228-03-76

Federal ID(s): WISC 2025366

SECTION: 0001

Contract Items

Alt Set ID:

Alt Mbr ID:

Proposal Line Number	Item ID Description	Approximate Quantity and Units	Unit Price	Bid Amount
0392	SPV.0060 Special 01. Mobilizations Emergency Pavement Repair	2.000 EACH	_____.	_____.
0394	SPV.0060 Special 02. Traffic Control Full Freeway Closure	15.000 EACH	_____.	_____.
0396	SPV.0060 Special 03. Traffic Control Close-Open Freeway Entrance Ramp	63.000 EACH	_____.	_____.
0398	SPV.0060 Special 04. Traffic Control Local Road Lane Closures	41.000 EACH	_____.	_____.
0400	SPV.0060 Special 05. Emergency Response to Traffic Involving Concrete Barrier Temporary	1.000 EACH	_____.	_____.
0402	SPV.0060 Special 06. Emergency Response to Traffic Involving Crash Cushion	1.000 EACH	_____.	_____.
0404	SPV.0060 Special 07. Field Office Special	1.000 EACH	_____.	_____.
0406	SPV.0060 Special 08. Tension Structural Bolt	4.000 EACH	_____.	_____.
0408	SPV.0060 Special 09. Catwalk Repair	1.000 EACH	_____.	_____.
0410	SPV.0060 Special 10. Reconnect Storm Sewer Laterals	14.000 EACH	_____.	_____.
0412	SPV.0060 Special 11. Inlet Adjustment Castings	89.000 EACH	_____.	_____.
0414	SPV.0060 Special 12. Survey Project 1228-03-76	1.000 EACH	_____.	_____.
0416	SPV.0060 Special 13. Fastening Sewer Access Covers	100.000 EACH	_____.	_____.
0418	SPV.0060 Special 21. Lighting Unit Salvaged	5.000 EACH	_____.	_____.



Proposal Schedule of Items

Page 15 of 16

Proposal ID: 20250311011 Project(s): 1228-03-76

Federal ID(s): WISC 2025366

SECTION: 0001

Contract Items

Alt Set ID:

Alt Mbr ID:

Proposal Line Number	Item ID Description	Approximate Quantity and Units	Unit Price	Bid Amount
0420	SPV.0060 Special 22. Lighting System Integrator (1228-03-76)	1.000 EACH	_____.	_____.
0422	SPV.0060 Special 23. Lighting System Survey (1228-03-76)	1.000 EACH	_____.	_____.
0424	SPV.0060 Special 30. Anchor Assemblies Noise Barrier Structures B-40-578	30.000 EACH	_____.	_____.
0426	SPV.0060 Special 31. Anchor Assemblies Noise Barrier Structures R-40-159	258.000 EACH	_____.	_____.
0428	SPV.0060 Special 32. Bolt and Paint Girder Holes	7.000 EACH	_____.	_____.
0430	SPV.0060 Special 33. Removing and Reinstalling Sound Panels	24.000 EACH	_____.	_____.
0432	SPV.0060 Special 34. Precast Sound Barrier Panel Support Repair	6.000 EACH	_____.	_____.
0434	SPV.0075 Special 01. Pavement Cleanup Project 1228-03-76	100.000 HRS	_____.	_____.
0436	SPV.0090 Special 01. Cleaning Storm Sewer	1,000.000 LF	_____.	_____.
0438	SPV.0090 Special 02. Maintain and Salvage Temporary Precast Concrete Barrier Left in Place	737.500 LF	_____.	_____.
0440	SPV.0090 Special 03. Marking Epoxy 10-inch Black Non Grooved	26.000 LF	_____.	_____.
0442	SPV.0090 Special 30. Joint Sealing	2,115.000 LF	_____.	_____.
0444	SPV.0165 Special 01. Concrete Barrier Wall Surface Repair	15.000 SF	_____.	_____.



Proposal Schedule of Items

Page 16 of 16

Proposal ID: 20250311011 Project(s): 1228-03-76

Federal ID(s): WISC 2025366

SECTION: 0001

Contract Items

Alt Set ID:

Alt Mbr ID:

Proposal Line Number	Item ID Description	Approximate Quantity and Units	Unit Price	Bid Amount
0446	SPV.0195 Special 01. HMA Longitudinal Joint Repair	100.000 TON	_____.	_____.
0448	643.1000 Traffic Control Signs Fixed Message	28.000 SF	_____.	_____.
0450	646.9200 Marking Removal Line Wide	3,276.000 LF	_____.	_____.
0452	646.9300 Marking Removal Special Marking	4.000 EACH	_____.	_____.
Section: 0001			Total:	_____.
			Total Bid:	_____.