



Wisconsin Department of Transportation

August 7, 2025

Division of Transportation Systems Development

Bureau of Project Development
4822 Madison Yards Way, 4th Floor South
Madison, WI 53705

Telephone: (608) 266-1631
Facsimile (FAX): (608) 266-8459

NOTICE TO ALL CONTRACTORS:

Proposal #14: 1053-07-60
Wausau - Wittenberg
CTH D to CTH OO
STH 29
Marathon County

Letting of August 12, 2025

This is Addendum No. 01, which provides for the following:

Special Provisions:

Revised Special Provisions	
Article No.	Description
28	Coring of Existing Concrete Pavement, Item SPV.0060.04

Added Special Provisions	
Article No.	Description
34	Concrete Joint and Crack Cleaning and Repair, Item SPV.0090.02

Deleted Special Provisions	
Article No.	Description
30	Concrete Joint and Crack Cleaning and Repair, Item SPV.0170.01

Schedule of Items:

Revised Bid Item Quantities					
Bid Item	Item Description	Unit	Proposal Total Prior to Addendum	Proposal Quantity Change (-)	Proposal Total After Addendum
305.0120	Base Aggregate Dense 1 1/4-Inch	TON	930	436	1366
305.0500	Shaping Shoulders	STA	122	-102	20
624.0100	Water	MGAL	87	19	106
SPV.0060.04	Coring of Existing Concrete Pavement	EACH	4	56	60

Added Bid Item Quantities					
Bid Item	Item Description	Unit	Proposal Total Prior to Addendum	Quantity Added	Proposal Total After Addendum
211.0500	Prepare Foundation for Base Aggregate	STA	0	51	51
SPV.0090.02	Concrete Joint and Crack Cleaning and Repair	LF	0	230	230

Deleted Bid Item Quantities					
Bid Item	Item Description	Unit	Proposal Total Prior to Addendum	Proposal Quantity Change (-)	Proposal Total After Addendum
SPV.0170.01	Concrete Joint and Crack Cleaning and Repair	STA	28	-28	0

Plan Sheets:

Revised Plan Sheets	
Plan Sheet	Plan Sheet Title (brief description of changes to sheet)
10	Typical Section (revised STA 1173'EB'+13 – STA 1193'EB'+75 and STA 1193'EB'+75 – STA 1223'EB'+54)
19	Construction Details (revised detail sub-title)
62	Miscellaneous Quantities (revised 305.0500, 624.0100, and SPV.0060.04)
63	Miscellaneous Quantities (revised 211.0500, 305.0120 and SPV.0090.01, surface drain title)

The responsibility for notifying potential subcontractors and suppliers of these changes remains with the prime contractor.

Sincerely,

Mike Coleman

Proposal Development Specialist
Proposal Management Section

ADDENDUM NO. 01

1053-07-60

August 7, 2025

Special Provisions

28. Coring of Existing Concrete Pavement, Item SPV.0060.04.

Replace paragraph one under section titled C.1 Coring Locations with the following:

Cores are from concrete pavement not constructed under this contract. The department will determine and designate coring locations; 3 cores at each location and approximately 20 locations. The contractor shall notify the engineer at least 3 business days prior to performing the coring operations.

30. DELETED

34. Concrete Joint and Crack Cleaning and Repair, Item SPV.0090.01.

A Description

This special provision describes removing loose or spalled concrete and asphalt patching, cleaning joints and cracks, and filling with asphaltic surface.

B Materials

Furnish asphaltic mixture as specified for asphaltic surface under standard spec 465.2.

Furnish tack coat as specified for tack coat under standard spec 455.2.5.

C Construction

Prepare the existing concrete per standard spec 211.3.5.4 and as indicated in the plans. Blow out repair areas with 80 psi minimum compressed air immediately prior to applying tack coat. Compact the asphalt mixture per standard spec 450.3.2.6.1 with a rubber-tired roller.

D Measurement

The department will measure Concrete Joint and Crack Cleaning and Repair by the linear foot, acceptably completed.

E Payment

The department will pay for measured quantities at the contract unit price under the following bid item:

ITEM NUMBER	DESCRIPTION	UNIT
SPV.0090.01	Concrete Joint and Crack Cleaning and Repair	LF

Payment is full compensation for removing and disposing of all loose or spalled concrete and asphalt patching; for cleaning joints and cracks; for furnishing asphaltic materials for filling joints and cracks including asphaltic surface; and tack coat.

Schedule of Items


Attached, dated August 7, 2025, are the revised Schedule of Items Pages 1 – 9.

Plan Sheets

The following 8½ x 11-inch sheets are attached and made part of the plans for this proposal:

Revised: 10, 19, 62, 63


END OF ADDENDUM

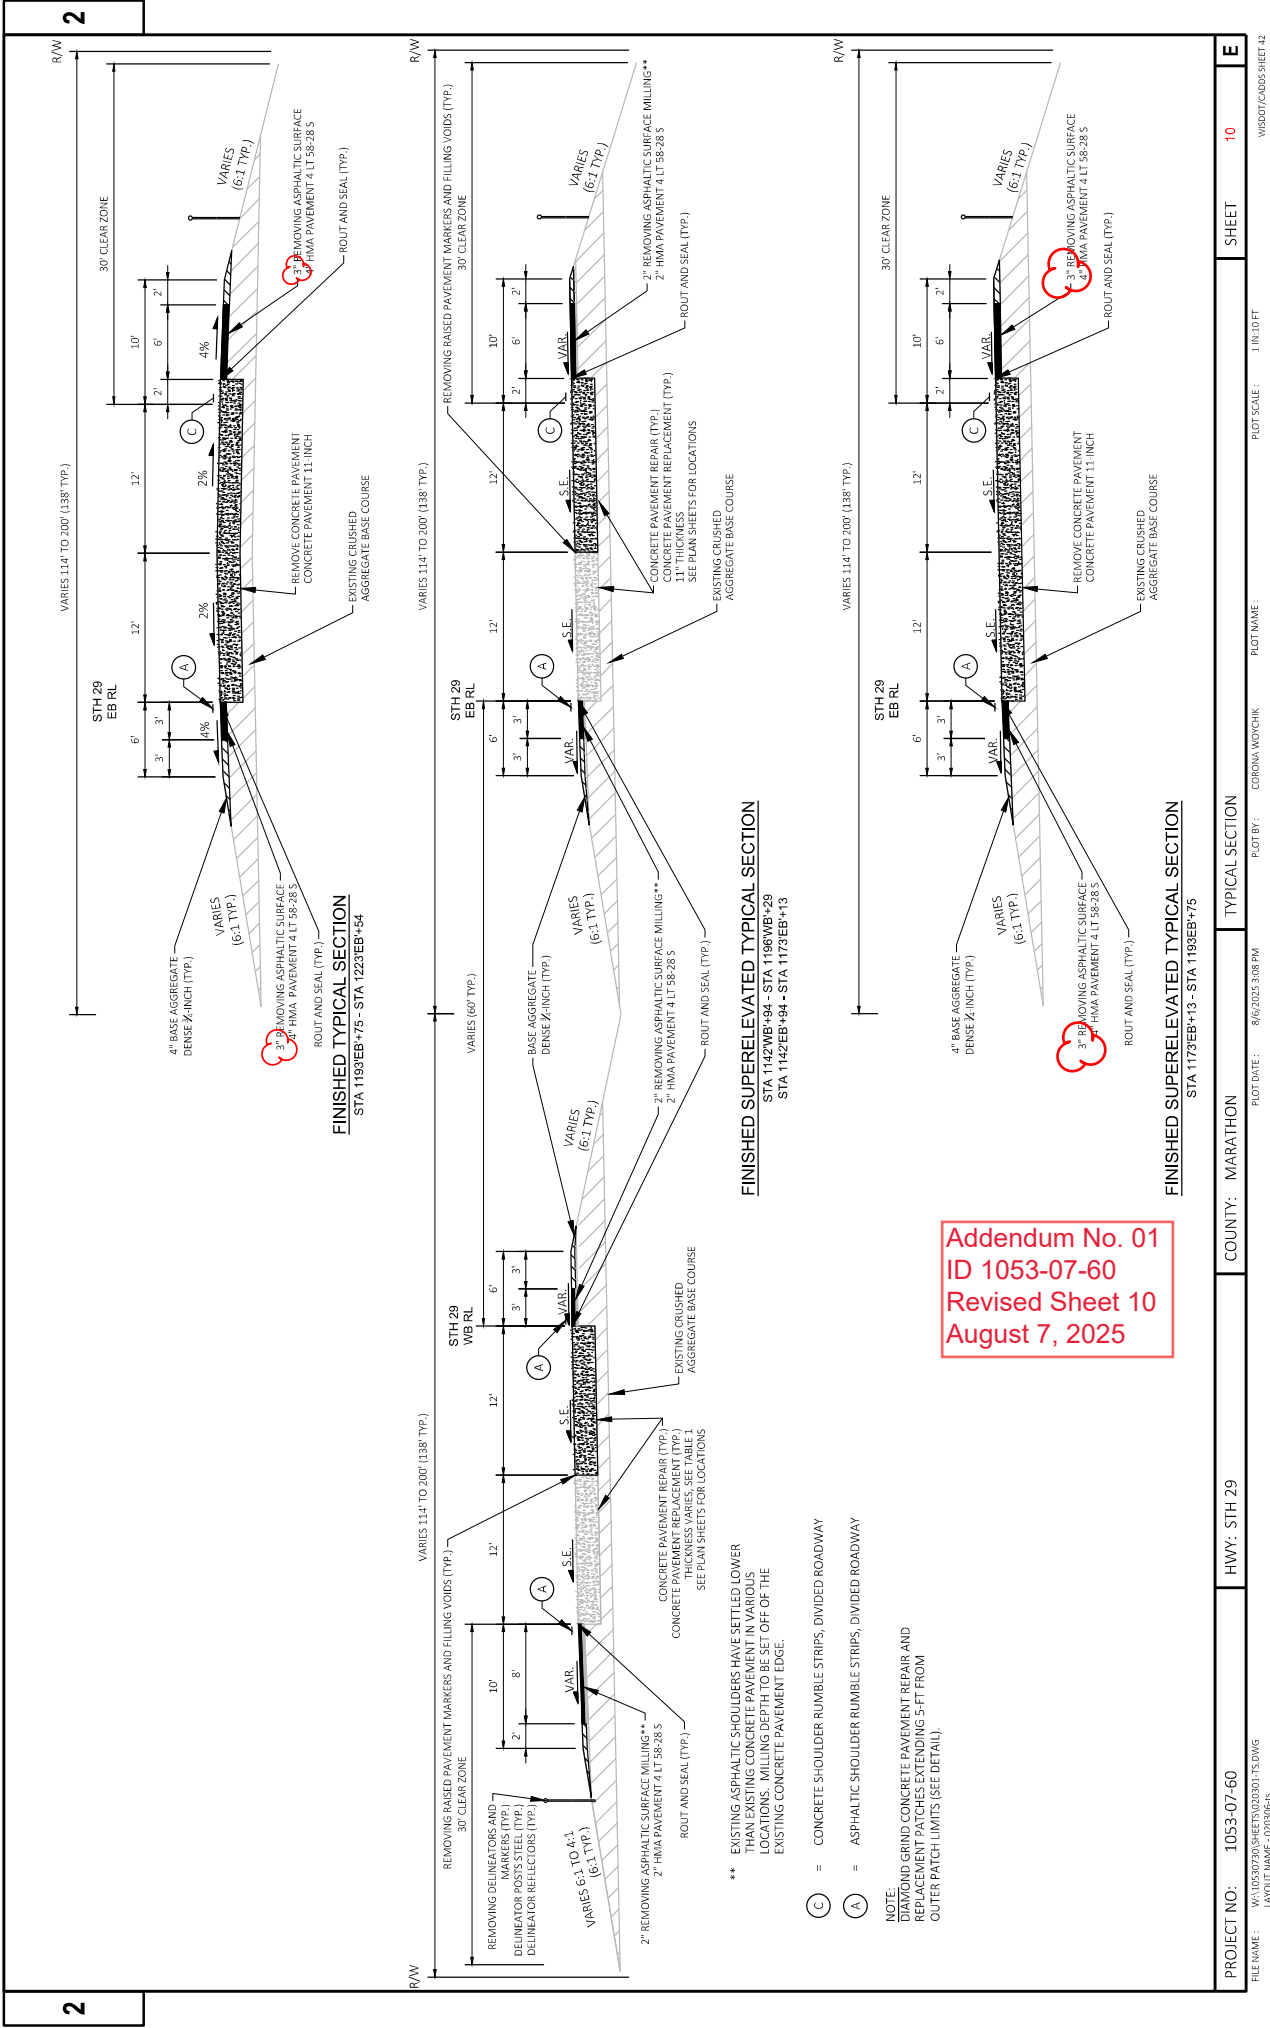


NOTES:

- ① REMOVE LOOSE OR SPALLED CONCRETE AND ASPHALT PATCHING
- ② EXISTING CONCRETE SHOULDER 6-FOOT OR LESS INCLUDED IN REPAIR AREA OF ADJACENT LANE


ASPHALTIC SURFACE
EXISTING CONCRETE PAVEMENT
EXISTING BASE COURSE

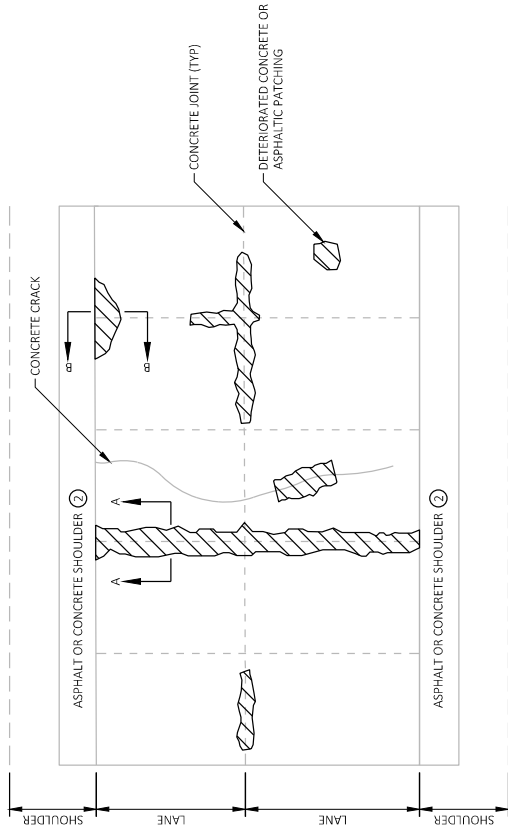

PLAN VIEW

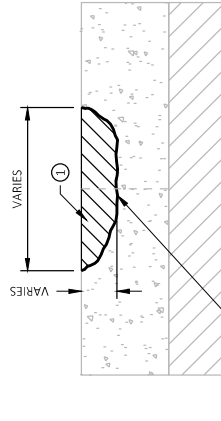


SECTION A-A

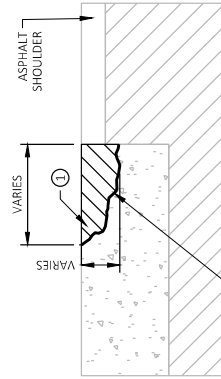


SECTION B-B

CONCRETE JOINT AND CRACK CLEANING AND REPAIR
LOCATIONS AND LIMITS DETERMINED BY THE ENGINEER IN THE FIELD

ASPHALTIC SURFACE
EXISTING CONCRETE PAVEMENT
EXISTING BASE COURSE

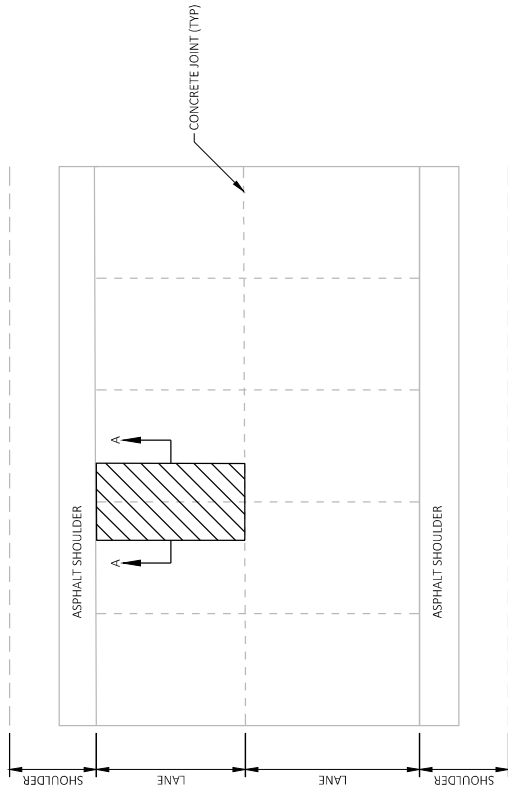

PLAN VIEW

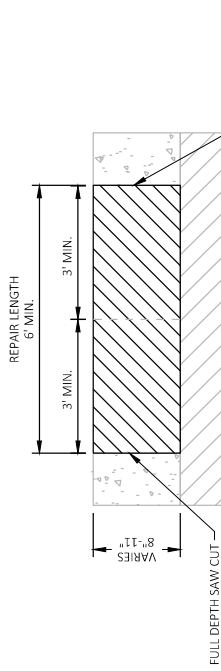

SECTION A-A

FULL DEPTH ASPHALT PATCH

Addendum No. 01
ID 1053-07-60
Revised Sheet 19
August 7, 2025

PROJECT NO: 1053-07-60

HWY: 5TH 29

COUNTY: MARATHON

CONSTRUCTION DETAILS

SHEET

19

E

FILE NAME: W:\10530730\10530730\1001-CD.DWG
LAYOUT NAME: 021001-2d

PLOT DATE: 8/6/2025 3:09 PM

PLOT BY: CORDIA WOYCHK

PLOT SCALE: 1:10

WISDOT/CAD05 SHEET 12

204 REMOVALS													
* * * * *													
SPV.0060.04													
305.0500													
211.0400													
FOUNDATION FOR ASPHALTIC SHOULDER													
204.0180													
REMOVING DELINEATORS AND MARKERS EACH													
204.0165													
REMOVING GUADRAIL LF													
204.0110													
REMOVING ASPHALTIC SURFACE SY													
204.0100													
REMOVING CONCRETE PAVEMENT SY													
SPECIAL (04. CORING OF EXISTING CONCRETE PAVEMENT)													
SHAPE SHOULDERS													
STA													
EACH													
REMARKS													
0010	1237+77	-	1240+58	STH 29 EB LT	-	-	279	-	-	-	-	-	-
0010	1238+75	-	1240+20	STH 29 WB RT	-	-	146	-	-	-	-	-	-
0010	1236+67	-	1240+85	STH 29 EB RT	-	-	416	-	-	-	-	-	-
0010	1240+80	-	1244+12	STH 29 WB LT	-	-	333	-	-	-	-	-	-
0010	1241+08	-	1245+03	STH 29 WB RT	-	-	396	-	-	-	-	-	-
0010	1054+95	-	1239+90	STH 29 WB	-	-	-	135	-	-	-	-	-
0010	1065+45	-	1236+70	STH 29 EB	-	-	-	115	-	-	-	-	-
0010	1173+13	-	1223+54	STH 29 EB LT & RT	14,555	-	-	-	102	-	60	-	-
0010	1183+51	-	1184+84	STH 29 WB	139	-	-	-	-	-	-	-	-
0010	1237+66	-	1240+50	STH 29 EB LT	-	-	325	-	-	3	-	-	-
0010	1237+89	-	1240+00	STH 29 WB RT	-	-	151	-	-	3	-	-	-
0010	1238+17	-	1240+66	STH 29 EB RT	-	-	222	-	-	3	-	-	-
0010	1238+87	-	1239+81	STH 29 WB LT	-	-	84	-	-	1	-	-	-
0010	1240+91	-	1244+38	STH 29 WB LT	-	-	302	-	-	4	-	-	-
0010	1241+14	-	1246+44	STH 29 WB RT	-	-	334	-	-	6	-	-	-
TOTAL 0010					14,694	1,418	1,570	250	122	20	60	-	-
* ADDITIONAL QUANTITIES SHOWN ELSE WHERE													
624.0100													
305.0110													
BASE AGGREGATE DENSE 3/4-INCH													
TON													
WATER MGAL													
REMARKS													
204.0115													
REMOVING ASPHALTIC SURFACE BUTT JOINTS													
SY													
REMARKS													
0010	1054+95	-	1055+05	STH 29 WB RT/LT	27								
0010	1063+23	-	1063+70	STH 29 EB RT	43								
0010	1065+45	-	1065+55	STH 29 EB RT/LT	18								
0010	1080+20	-	1080+30	STH 29 WB RT/LT	14								
0010	1084+05	-	1084+15	STH 29 EB	29								
0010	1086+33	-	1086+43	STH 29 WB RT/LT	14								
0010	1090+41	-	1090+83	STH 29 WB LT	50								
0010	1090+44	-	1090+88	STH 29 EB RT	48								
0010	1091+39	-	1091+49	STH 29 EB	29								
0010	1121+15	-	1121+41	STH 29 WB LT	36								
0010	1182+57	-	1182+91	STH 29 WB LT	38								
0010	1210+29	-	1210+58	STH 29 WB LT	35								
0010	1236+67	-	1237+10	STH 29 WB LT	30								
TOTAL 0010					431								
0030	STH 49	-	-	STH 49	31								
0030	CTH II	-	-	CTH II	38								
TOTAL 0030					69								
PROJECT TOTAL					500								
Addendum No. 01 ID 1053-07-60 Revised Sheet 62 August 7, 2025													
CONCRETE PAVEMENT REPLACEMENT													
SHOULDER													
STAGE 2A													
STAGE 2B													
STAGE 2C													
STAGE 2MN													
STAGE 2MO													
STAGE 2MP													
STAGE 2NO													
STAGE 2NP													
STAGE 2NQ													
ST													

Addendum No. 01
ID 1053-07-60
Revised Sheet 63
August 7, 2025



Proposal Schedule of Items

Page 1 of 9

Proposal ID: 20250812014 Project(s): 1053-07-60

Federal ID(s): WISC 2025576

SECTION: 0001

Contract Items

Alt Set ID:

Alt Mbr ID:

Proposal Line Number	Item ID Description	Approximate Quantity and Units	Unit Price	Bid Amount
0002	203.0335 Debris Containment Over Waterway (structure) 01. B-58-0039	1.000 EACH	_____.	_____.
0004	204.0100 Removing Concrete Pavement	14,700.000 SY	_____.	_____.
0006	204.0110 Removing Asphaltic Surface	6,860.000 SY	_____.	_____.
0008	204.0115 Removing Asphaltic Surface Butt Joints	500.000 SY	_____.	_____.
0010	204.0120 Removing Asphaltic Surface Milling	54,100.000 SY	_____.	_____.
0012	204.0150 Removing Curb & Gutter	210.000 LF	_____.	_____.
0014	204.0165 Removing Guardrail	1,570.000 LF	_____.	_____.
0016	204.0180 Removing Delineators and Markers	250.000 EACH	_____.	_____.
0018	204.0190 Removing Surface Drains	2.000 EACH	_____.	_____.
0020	211.0201 Prepare Foundation for Concrete Pavement (project) 01. 1053-07-60	1.000 EACH	_____.	_____.
0022	211.0400 Prepare Foundation for Asphaltic Shoulders	122.000 STA	_____.	_____.
0024	213.0100 Finishing Roadway (project) 01. 1053-07-60	1.000 EACH	_____.	_____.
0026	305.0110 Base Aggregate Dense 3/4-Inch	5,420.000 TON	_____.	_____.
0028	305.0120 Base Aggregate Dense 1 1/4-Inch	1,366.000 TON	_____.	_____.
0030	305.0500 Shaping Shoulders	20.000 STA	_____.	_____.



Proposal Schedule of Items

Page 2 of 9

Proposal ID: 20250812014 Project(s): 1053-07-60

Federal ID(s): WISC 2025576

SECTION: 0001

Contract Items

Alt Set ID:

Alt Mbr ID:

Proposal Line Number	Item ID Description	Approximate Quantity and Units	Unit Price	Bid Amount
0032	390.0100 Removing Pavement for Base Patching	68.000 CY	_____.	_____.
0034	415.0110 Concrete Pavement 11-Inch	14,560.000 SY	_____.	_____.
0036	415.0210 Concrete Pavement Gaps	3.000 EACH	_____.	_____.
0038	415.6000.S Rout and Seal	69,300.000 LF	_____.	_____.
0040	416.0610 Drilled Tie Bars	3,731.000 EACH	_____.	_____.
0042	416.0620 Drilled Dowel Bars	4,488.000 EACH	_____.	_____.
0044	416.1710 Concrete Pavement Repair	2,020.000 SY	_____.	_____.
0046	416.1720 Concrete Pavement Replacement	3,340.000 SY	_____.	_____.
0048	420.1000 Continuous Diamond Grinding Concrete Pavement	9,360.000 SY	_____.	_____.
0050	450.4000 HMA Cold Weather Paving	1,930.000 TON	_____.	_____.
0052	455.0605 Tack Coat	4,340.000 GAL	_____.	_____.
0054	460.2000 Incentive Density HMA Pavement	4,950.000 DOL	1.00000	4,950.00
0056	460.5224 HMA Pavement 4 LT 58-28 S	7,280.000 TON	_____.	_____.
0058	460.7424 HMA Pavement 4 HT 58-28 H	430.000 TON	_____.	_____.
0060	465.0105 Asphaltic Surface	12.000 TON	_____.	_____.
0062	465.0110 Asphaltic Surface Patching	173.000 TON	_____.	_____.



Proposal Schedule of Items

Page 3 of 9

Proposal ID: 20250812014 Project(s): 1053-07-60

Federal ID(s): WISC 2025576

SECTION: 0001

Contract Items

Alt Set ID:

Alt Mbr ID:

Proposal Line Number	Item ID Description	Approximate Quantity and Units	Unit Price	Bid Amount
0064	465.0510 Asphaltic Rumble Strips, Shoulder Divided Roadway	31,600.000 LF	_____.	_____.
0066	502.3200 Protective Surface Treatment	22.000 SY	_____.	_____.
0068	505.0600 Bar Steel Reinforcement HS Coated Structures	83.000 LB	_____.	_____.
0070	509.1500 Concrete Surface Repair	235.000 SF	_____.	_____.
0072	509.5100.S Polymer Overlay	2.000 SY	_____.	_____.
0074	509.9015.S Removing Polymer Overlay (structure) 01. B-58-0039	2.000 SY	_____.	_____.
0076	601.0557 Concrete Curb & Gutter 6-Inch Sloped 36-Inch Type D	210.000 LF	_____.	_____.
0078	601.0588 Concrete Curb & Gutter 4-Inch Sloped 36-Inch Type TBT	30.000 LF	_____.	_____.
0080	601.0590 Concrete Curb & Gutter 4-Inch Sloped 36-Inch Type TBTT	29.000 LF	_____.	_____.
0082	602.3010 Concrete Surface Drains	2.200 CY	_____.	_____.
0084	602.3210 Concrete Rumble Strips, Shoulder Divided Roadway	26,900.000 LF	_____.	_____.
0086	603.8000 Concrete Barrier Temporary Precast Delivered	235.000 LF	_____.	_____.
0088	603.8125 Concrete Barrier Temporary Precast Installed	470.000 LF	_____.	_____.
0090	606.0200 Riprap Medium	10.000 CY	_____.	_____.



Proposal Schedule of Items

Page 4 of 9

Proposal ID: 20250812014 Project(s): 1053-07-60

Federal ID(s): WISC 2025576

SECTION: 0001

Contract Items

Alt Set ID:

Alt Mbr ID:

Proposal Line Number	Item ID Description	Approximate Quantity and Units	Unit Price	Bid Amount
0092	614.0010 Barrier System Grading Shaping Finishing	5.000 EACH	_____.	_____.
0094	614.2300 MGS Guardrail 3	962.500 LF	_____.	_____.
0096	614.2500 MGS Thrie Beam Transition	197.000 LF	_____.	_____.
0098	614.2610 MGS Guardrail Terminal EAT	5.000 EACH	_____.	_____.
0100	618.0100 Maintenance and Repair of Haul Roads (project) 01. 1053-07-60	1.000 EACH	_____.	_____.
0102	619.1000 Mobilization	1.000 EACH	_____.	_____.
0104	624.0100 Water	106.000 MGAL	_____.	_____.
0106	625.0100 Topsoil	400.000 SY	_____.	_____.
0108	628.1504 Silt Fence	2,070.000 LF	_____.	_____.
0110	628.1520 Silt Fence Maintenance	2,070.000 LF	_____.	_____.
0112	628.1905 Mobilizations Erosion Control	4.000 EACH	_____.	_____.
0114	628.1910 Mobilizations Emergency Erosion Control	2.000 EACH	_____.	_____.
0116	628.2008 Erosion Mat Urban Class I Type B	2,170.000 SY	_____.	_____.
0118	628.7504 Temporary Ditch Checks	40.000 LF	_____.	_____.
0120	628.7555 Culvert Pipe Checks	2.000 EACH	_____.	_____.



Proposal Schedule of Items

Page 5 of 9

Proposal ID: 20250812014 Project(s): 1053-07-60

Federal ID(s): WISC 2025576

SECTION: 0001

Contract Items

Alt Set ID:

Alt Mbr ID:

Proposal Line Number	Item ID Description	Approximate Quantity and Units	Unit Price	Bid Amount
0122	628.7570 Rock Bags	40.000 EACH	_____.	_____.
0124	629.0210 Fertilizer Type B	3.000 CWT	_____.	_____.
0126	630.0130 Seeding Mixture No. 30	110.000 LB	_____.	_____.
0128	630.0200 Seeding Temporary	20.000 LB	_____.	_____.
0130	630.0500 Seed Water	60.000 MGAL	_____.	_____.
0132	633.0100 Delineator Posts Steel	107.000 EACH	_____.	_____.
0134	633.0500 Delineator Reflectors	123.000 EACH	_____.	_____.
0136	633.1100 Delineators Temporary	76.000 EACH	_____.	_____.
0138	633.5350 Markers Permanent Flexible	194.000 EACH	_____.	_____.
0140	642.5001 Field Office Type B	1.000 EACH	_____.	_____.
0142	643.0300 Traffic Control Drums	25,700.000 DAY	_____.	_____.
0144	643.0420 Traffic Control Barricades Type III	10,900.000 DAY	_____.	_____.
0146	643.0500 Traffic Control Flexible Tubular Marker Posts	846.000 EACH	_____.	_____.
0148	643.0600 Traffic Control Flexible Tubular Marker Bases	736.000 EACH	_____.	_____.
0150	643.0705 Traffic Control Warning Lights Type A	6,880.000 DAY	_____.	_____.



Proposal Schedule of Items

Page 6 of 9

Proposal ID: 20250812014 Project(s): 1053-07-60

Federal ID(s): WISC 2025576

SECTION: 0001

Contract Items

Alt Set ID:

Alt Mbr ID:

Proposal Line Number	Item ID Description	Approximate Quantity and Units	Unit Price	Bid Amount
0152	643.0715 Traffic Control Warning Lights Type C	6,910.000 DAY	_____.	_____.
0154	643.0810.S Connected Arrow Board	310.000 DAY	_____.	_____.
0156	643.0900 Traffic Control Signs	16,000.000 DAY	_____.	_____.
0158	643.0920 Traffic Control Covering Signs Type II	177.000 EACH	_____.	_____.
0160	643.1000 Traffic Control Signs Fixed Message	64.000 SF	_____.	_____.
0162	643.1220.S Connected Work Zone Start and End Location Markers	310.000 DAY	_____.	_____.
0164	643.3165 Temporary Marking Line Paint 6-Inch	115,000.000 LF	_____.	_____.
0166	643.3850 Temporary Marking Stop Line Removable Tape 18-Inch	189.000 LF	_____.	_____.
0168	643.5000 Traffic Control	1.000 EACH	_____.	_____.
0170	645.0120 Geotextile Type HR	32.000 SY	_____.	_____.
0172	646.2020 Marking Line Epoxy 6-Inch	572.000 LF	_____.	_____.
0174	646.2025 Marking Line Grooved Black Epoxy 6-Inch	9,150.000 LF	_____.	_____.
0176	646.2040 Marking Line Grooved Wet Ref Epoxy 6-Inch	72,400.000 LF	_____.	_____.
0178	646.2050 Marking Line Grooved Permanent Tape 6-Inch	9,150.000 LF	_____.	_____.



Proposal Schedule of Items

Page 7 of 9

Proposal ID: 20250812014 Project(s): 1053-07-60

Federal ID(s): WISC 2025576

SECTION: 0001

Contract Items

Alt Set ID:

Alt Mbr ID:

Proposal Line Number	Item ID Description	Approximate Quantity and Units	Unit Price	Bid Amount
0180	646.4040 Marking Line Grooved Wet Ref Epoxy 10-Inch	163.000 LF	_____.	_____.
0182	646.4050 Marking Line Grooved Permanent Tape 10-Inch	2,240.000 LF	_____.	_____.
0184	646.5020 Marking Arrow Epoxy	2.000 EACH	_____.	_____.
0186	646.6120 Marking Stop Line Epoxy 18-Inch	85.000 LF	_____.	_____.
0188	646.6466 Cold Weather Marking Epoxy 6-Inch	82,000.000 LF	_____.	_____.
0190	646.6470 Cold Weather Marking Epoxy 10-Inch	163.000 LF	_____.	_____.
0192	646.7320 Marking Chevron Epoxy 12-Inch	177.000 LF	_____.	_____.
0194	646.8120 Marking Curb Epoxy	38.000 LF	_____.	_____.
0196	646.8220 Marking Island Nose Epoxy	3.000 EACH	_____.	_____.
0198	646.9002 Marking Removal Line 6-Inch	43,200.000 LF	_____.	_____.
0200	650.7000 Construction Staking Concrete Pavement	5,041.000 LF	_____.	_____.
0202	650.8000 Construction Staking Resurfacing Reference	36,761.000 LF	_____.	_____.
0204	650.9911 Construction Staking Supplemental Control (project) 01. 1053-07-60	1.000 EACH	_____.	_____.
0206	690.0150 Sawing Asphalt	1,620.000 LF	_____.	_____.
0208	690.0250 Sawing Concrete	18,750.000 LF	_____.	_____.



Proposal Schedule of Items

Page 8 of 9

Proposal ID: 20250812014 Project(s): 1053-07-60

Federal ID(s): WISC 2025576

SECTION: 0001

Contract Items

Alt Set ID:

Alt Mbr ID:

Proposal Line Number	Item ID Description	Approximate Quantity and Units	Unit Price	Bid Amount
0210	715.0720 Incentive Compressive Strength Concrete Pavement	4,370.000 DOL	1.00000	4,370.00
0212	ASP.1T0A On-the-Job Training Apprentice at \$5.00/HR	2,000.000 HRS	5.00000	10,000.00
0214	ASP.1T0G On-the-Job Training Graduate at \$5.00/HR	1,260.000 HRS	5.00000	6,300.00
0216	SPV.0060 Special 01. Reseal Railing Post Connection	22.000 EACH	_____.	_____.
0218	SPV.0060 Special 02. Removing Raised Pavement Markers and Filling Voids	297.000 EACH	_____.	_____.
0220	SPV.0060 Special 03. Embedded Galvanic Anodes	130.000 EACH	_____.	_____.
0222	SPV.0060 Special 04. Coring of Existing Concrete Pavement	60.000 EACH	_____.	_____.
0224	SPV.0090 Special 01. Flashing Stainless Steel	121.000 LF	_____.	_____.
0228	SPV.0180 Special 01. Removing Distressed Asphaltic Surface Milling	3,040.000 SY	_____.	_____.
0230	SPV.0180 Special 02. Concrete Pavement Repair - Centerline	908.000 SY	_____.	_____.
0232	SPV.0195 Special 01. Full Depth Asphalt Patch	35.000 TON	_____.	_____.
0234	211.0500 Prepare Foundation for Base Aggregate	51.000 STA	_____.	_____.
0236	SPV.0090 Special 02. Concrete Joint and Crack Cleaning and Repair	230.000 LF	_____.	_____.
Section: 0001			Total:	_____.



Proposal Schedule of Items

Page 9 of 9

Proposal ID: 20250812014 Project(s): 1053-07-60

Federal ID(s): WISC 2025576

Total Bid: _____.

