



Wisconsin Department of Transportation

August 5, 2025

Division of Transportation Systems Development

Bureau of Project Development
4822 Madison Yards Way, 4th Floor South
Madison, WI 53705

Telephone: (608) 266-1631
Facsimile (FAX): (608) 266-8459

NOTICE TO ALL CONTRACTORS:

Proposal #16: 1058-22-60
Wittenberg - Shawano
CTH J to CTH M, EB
STH 29
Shawano County

1058-22-61
Wittenberg - Shawano
CTH J to Spruce Road, WB
STH 29
Shawano County

Letting of August 12, 2025

This is Addendum No. 01, which provides for the following:

Schedule of Items:

Revised Bid Item Quantities					
Bid Item	Item Description	Unit	Proposal Total Prior to Addendum	Proposal Quantity Change (-)	Proposal Total After Addendum
204.0010	Removing Asphaltic Surface	SY	5,490	-1,325	4,165
204.0120	Removing Asphaltic Surface Milling	SY	210,294	-1,108	209,186
205.0100	Excavation Common	CY	13,365	-60	13,305
455.0605	Tack Coat	Gal	13,182	-501	12,681
460.5224	HMA Pavement 4 LT 58-28 S	Ton	24,065	-797	23,268
690.0150	Sawing Asphalt	LT	4,587	18	4,605

Plan Sheets:

Revised Plan Sheets	
Plan Sheet	Plan Sheet Title (brief description of changes to sheet)
14	Typical Section (updated shoulder callouts)
15	Typical Section (updated shoulder callouts)
70	Traffic Control – (updated Typical Section – Stage 2a)
83	Miscellaneous Quantities (Removing Asphaltic Surface quantity adjustments)
84	Miscellaneous Quantities (Earthwork quantity adjustments for Temp. Shoulder Widening)
88	Miscellaneous Quantities (Tack Coat & HMA Pavement adjustments for shoulder widths)
89	Miscellaneous Quantities (Tack Coat & HMA Pavement adjustments for shoulder widths)
137	Miscellaneous Quantities (Sawing Asphalt for shoulder widening)

Added Plan Sheets	
Plan Sheet	Plan Sheet Title (brief description of why sheet was added)
387A - 387AF	Cross Sections (Temporary Shoulder Widening cross sections added for information to contractor to aide in the construction of the temporary shoulder widening).

Schedule of Items

Attached, dated August 5, 2025, are the revised Schedule of Items Pages 1, 3, and 9.

Plan Sheets

The following 8½ x 11-inch sheets are attached and made part of the plans for this proposal:

Revised: 14,15,70,83,84,88, 89, and 137.

Added; 387A – 387AF.



The responsibility for notifying potential subcontractors and suppliers of these changes remains with the prime contractor.


Sincerely,

Mike Coleman

Proposal Development Specialist
Proposal Management Section

END OF ADDENDUM

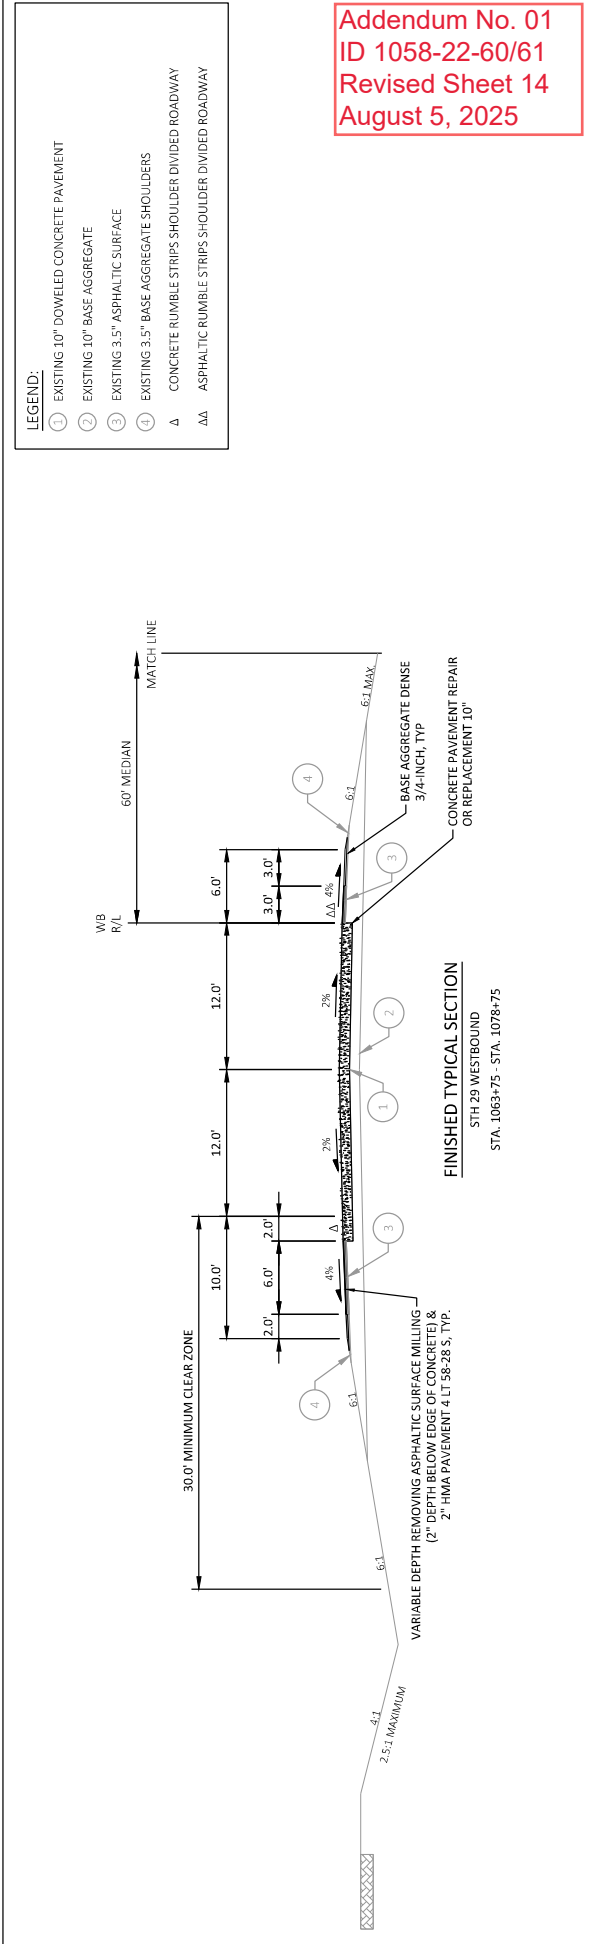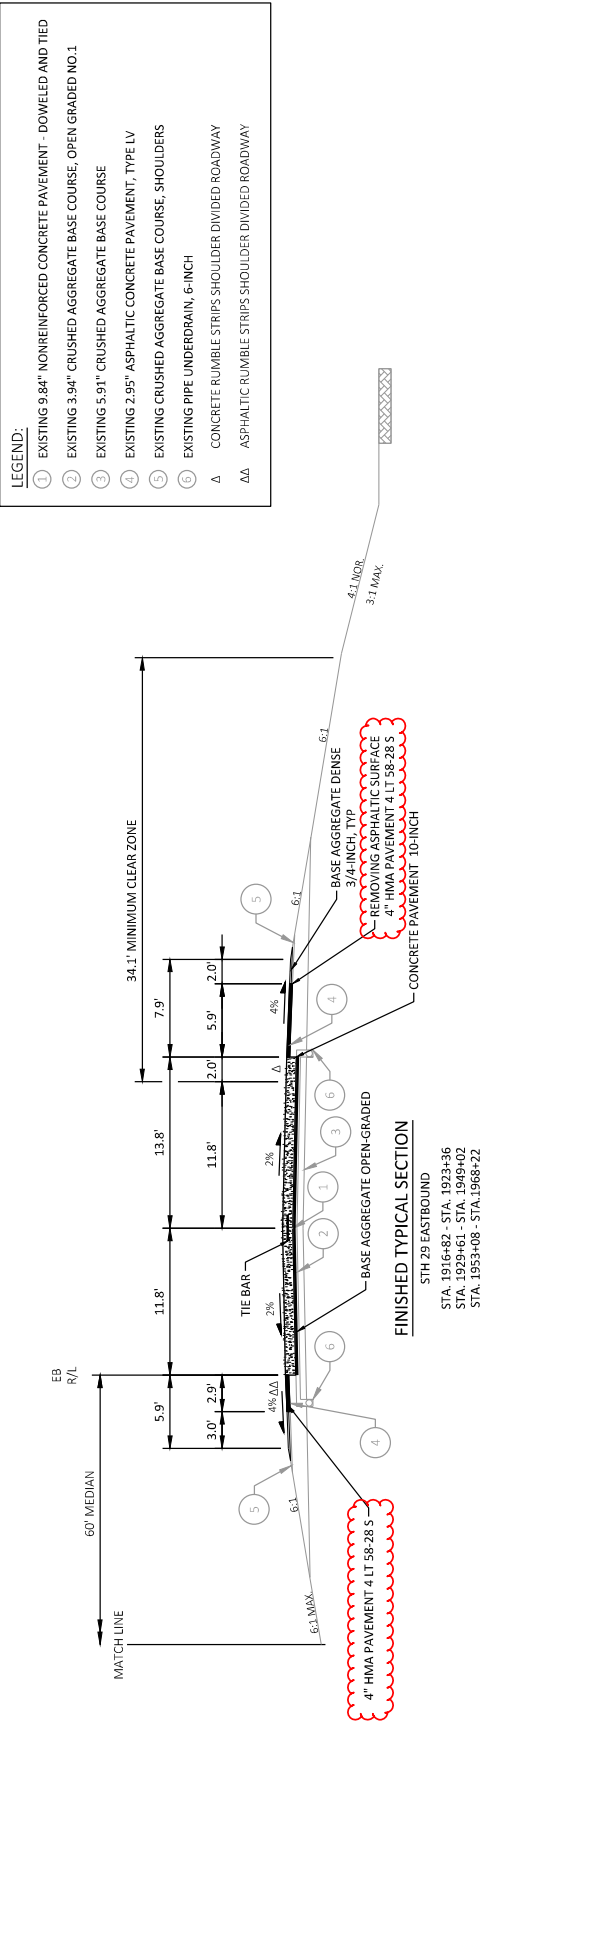

 


STH 29 EASTBOUND
STA. 1923+36 - STA. 1929+61
STA. 1949+02 - STA.1953+08

THIS FRAME INTENTIONALLY LEFT BLANK

Addendum No. 01
ID 1058-22-60/61
Revised Sheet 15
August 5, 2025

NOTE:
LANE SHIFTS AND TEMPORARY WIDENING ON STH 29 EB WILL BE USED TO
PERFORM PAVEMENT REPLACEMENT.

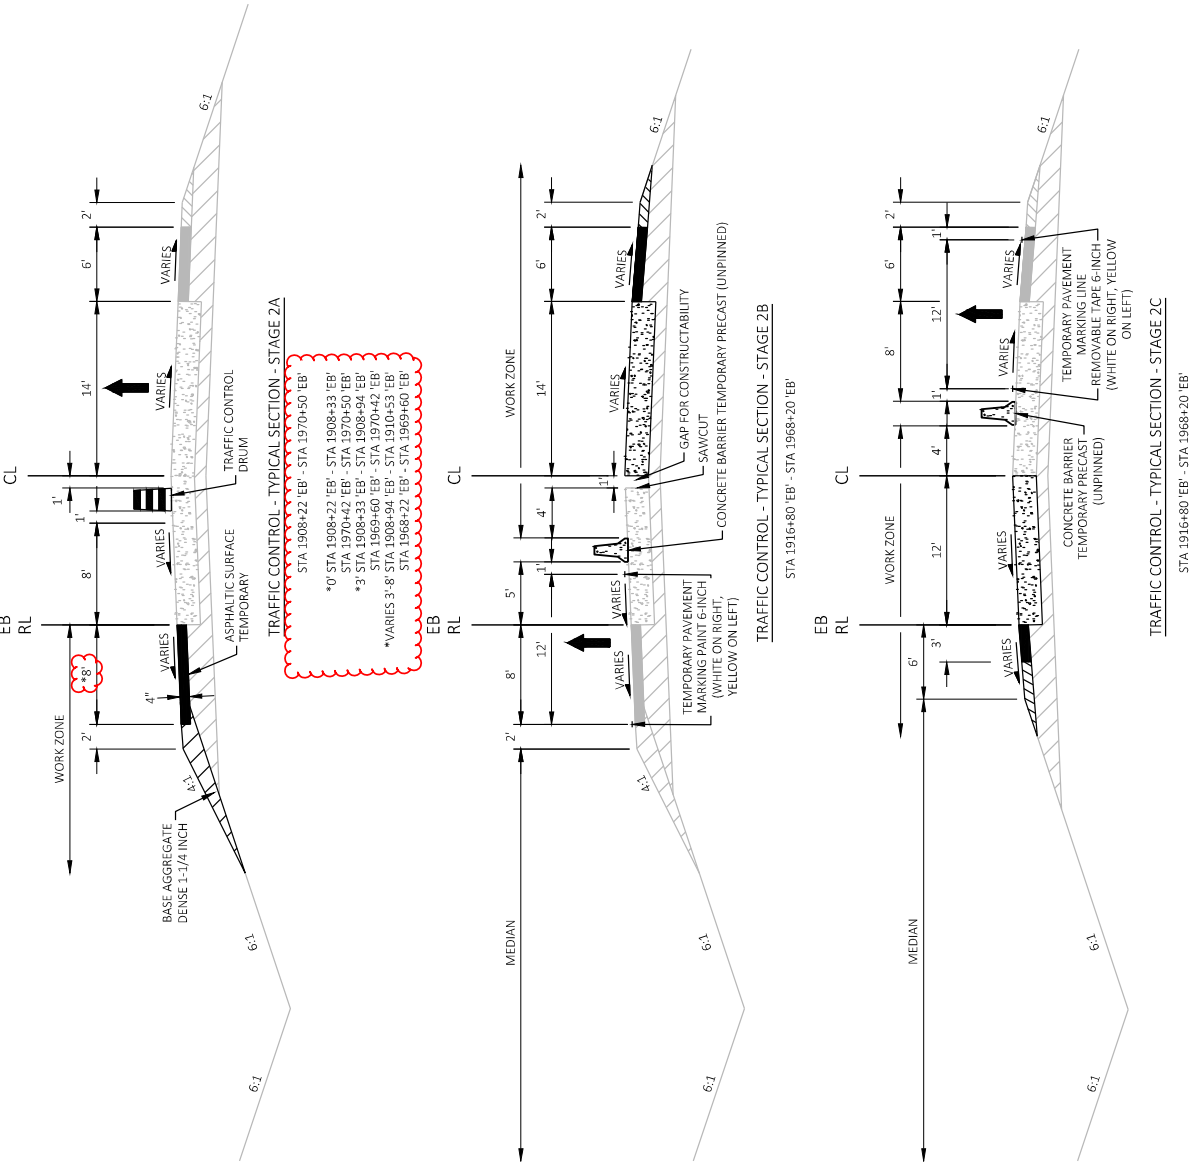

Addendum No. 01
ID 1058-22-60/61
Revised Sheet 70
August 5, 2025

REMOVING ASPHALTIC SURFACE MILLING

STATION TO STATION	ROADWAY	STAGE	AREA	204.0110 REMOVING ASPHALTIC SURFACE	204.0115 REMOVING ASPHALTIC SURFACE BUTT JOINTS	204.0120 REMOVING ASPHALTIC SURFACE MILLING
CATEGORY 0010						
1058+50 - 1908+22	STH 29 EB	3B	INSIDE SHOULDER	---	2	28,324
1908+22 - 1923+36	STH 29 EB	3A	OUTSIDE SHOULDER / SIDEROADS	---	280	56,648
1923+36 - 1929+61	STH 29 EB	2B	OUTSIDE SHOULDER / SIDEROADS	1,009	---	---
1929+61 - 1949+02	STH 29 EB	2B	OUTSIDE SHOULDER / SIDEROADS	417	---	---
1949+02 - 1953+08	STH 29 EB	2B	OUTSIDE SHOULDER / SIDEROADS	1,294	---	---
1953+08 - 1970+70	STH 29 EB	2B	OUTSIDE SHOULDER / SIDEROADS	271	---	---
1970+70 - 2108+00	STH 29 EB	3B	INSIDE SHOULDER	---	---	---
2108+00 - 2108+00	STH 29 EB	3A	OUTSIDE SHOULDER / SIDEROADS	---	1	4,377
2108+00 - 1844+00	STH 29 EB	3A/B	TURN LANES	---	2	9,153
1844+00 - 1844+00	STH 29 WB	3B	MEDIAN CROSSINGS	---	---	8,637
1844+00 - 1844+00	STH 29 WB	3B	TURN LANES	---	60	15,179
1844+00 - 1844+00	STH 29 WB	3B	TURN LANES	---	345	122,518
PROJECT 1058-22-61 TOTALS				4,165		
CATEGORY 0010						
1058+50 - 1087+60	STH 29 WB	3B	INSIDE SHOULDER	---	270	970
1087+60 - 1282+50	STH 29 WB	3A	OUTSIDE SHOULDER / SIDEROADS	---	---	1,940
1282+50 - 1844+00	STH 29 WB	3B	INSIDE SHOULDER	---	---	6,217
1844+00 - 1844+00	STH 29 WB	3A	OUTSIDE SHOULDER / SIDEROADS	---	5	12,433
1844+00 - 1844+00	STH 29 WB	3B	INSIDE SHOULDER	---	2	18,625
1844+00 - 1844+00	STH 29 WB	3A	OUTSIDE SHOULDER / SIDEROADS	---	---	37,250
1844+00 - 1844+00	STH 29 WB	3A/B	TURN LANES	---	---	9,233
PROJECT 1058-22-61 TOTALS				0	277	86,668
CONTRACT TOTALS				4,165	622	209,186

REMOVING CONCRETE PAVEMENT

STATION TO STATION	STAGE	LOCATION	204.0100 REMOVING CONCRETE PAVEMENT
PROJECT 1058-22-60			
CATEGORY 0010			
1078+70 - 1070+99	2B	STH 29 EB OUTSIDE	20
1070+99 - 1070+99	2C	STH 29 EB INSIDE	20
1070+99 - 1398+43	2B	STH 29 EB OUTSIDE	10
1398+43 - 1398+32	2C	STH 29 EB INSIDE	30
1398+32 - 1923+36	2B	STH 29 EB OUTSIDE	1,020
1923+36 - 1923+36	2C	STH 29 EB INSIDE	870
1923+36 - 1949+02	2B	STH 29 EB OUTSIDE	3,020
1949+02 - 1949+02	2C	STH 29 EB INSIDE	2,590
1949+02 - 1968+22	2B	STH 29 EB OUTSIDE	2,360
1968+22 - 1968+22	2C	STH 29 EB INSIDE	2,020
PROJECT 1058-22-60 TOTAL			
PROJECT 1058-22-61			
CATEGORY 0010			
1087+60 - 1096+00	1B	STH 29 WB	2,660
1096+00 - 1285+25	1B	STH 29 WB	780
1285+25 - 1399+49	2B	STH 29 WB	20
PROJECT 1058-22-61 TOTAL			
CONTRACT TOTAL			

Addendum No. 01
ID 1058-22-60/61
Revised Sheet 83
August 5, 2025

EARTHWORK - STH 29

DESCRIPTION	FROM/TO STATION	LOCATION	205.0100 COMMON EXCAVATION		SALVAGED/ UNUSABLE PAVEMENT MATERIAL	AVAILABLE MATERIAL (4)	UNEXPANDED FILL	EXPANDED FILL		MASS ORDNATE +/- (5)	WASTE
			CUT (2)	EBS EXCAVATION (3)				FACTOR 1.25	(5)		
PROJECT 1058-22-60											
CATEGORY 0010											
GUARDRAIL	1065+82 - 1070+93	STH 29 EB	527	0	209	318	14	18	301	301	301
GUARDRAIL	1190+25 - 1194+28	STH 29 EB	147	0	22	125	35	44	81	81	81
GUARDRAIL	1212+34 - 1216+75	STH 29 EB	181	0	26	155	0	0	155	155	155
GUARDRAIL	1393+91 - 1398+00	STH 29 EB	64	0	58	6	1	2	4	4	4
GUARDRAIL	1438+46 - 1441+37	STH 29 EB	41	0	14	27	8	10	17	17	17
GUARDRAIL	1982+50 - 1985+29	STH 29 EB	0	0	0	0	0	0	0	0	0
GUARDRAIL	2102+25 - 2105+09	STH 29 EB	0	0	0	0	0	0	0	0	0
LANE SHIFT		STH 29 EB	248	0	128	120	0	0	120	120	120
LANE SHIFT REMOVAL		STH 29 EB	1,483	0	594	889	0	0	889	889	889
PROJECT 1058-22-60 TOTAL			2,691	0	1,051	1,640	58	73	1,567	1,567	1,567
PROJECT 1058-22-61											
CATEGORY 0010											
REPAIR AREA	1087+60 - 1096+00	STH 29 WB	3,725	0	773	2,952	21	26	2,926	2,926	2,926
REPAIR AREA	1282+50 - 1285+25	STH 29 WB	1,560	0	74	1,486	0	0	1,486	1,486	1,486
GUARDRAIL	1399+50 - 1403+31	STH 29 WB	71	0	71	0	6	8	-8	-8	-8
CROSSOVER	WEST	STH 29 WB	958	0	50	908	289	361	547	547	547
CROSSOVER REMOVAL	WEST	STH 29 WB	1,018	0	146	872	176	220	652	652	652
CROSSOVER	EAST	STH 29 WB	976	0	80	896	916	1,145	-249	-249	-249
CROSSOVER REMOVAL	EAST	STH 29 WB	2,006	0	193	1,813	100	125	1,688	1,688	1,688
UNDISTRIBUTED			0	300	0	0	0	0	0	0	0
PROJECT 1058-22-61 TOTAL			10,314	300	1,387	8,927	1,508	1,885	7,042	7,042	7,042
CONTRACT TOTAL			10,614		2,438	10,567	1,566	1,958	8,609	8,609	8,609
			13,305								

NOTES:

- (1) COMMON EXCAVATION IS THE SUM OF THE CUT AND EBS EXCAVATION COLUMNS. ITEM NUMBER 205.0100
- (2) SALVAGED/UNUSABLE PAVEMENT MATERIAL IS INCLUDED IN CUT.
- (3) EBS EXCAVATION TO BE BACKFILLED WITH SELECT CRUSHED.
- (4) AVAILABLE MATERIAL = CUT - SALVAGED/UNUSABLE PAVEMENT MATERIAL
- (5) THE MASS ORDNATE + OR - QTY CALCULATED FOR THE DIVISION. PLUS QUANTITY INDICATES AN EXCESS OF MATERIAL WITHIN THE DIVISION. MINUS INDICATES A SHORTAGE OF MATERIAL WITHIN THE DIVISION.

Addendum No. 01
ID 1058-22-60/61
Revised Sheet 84
August 5, 2025

Addendum No. 01
ID 1058-22-60/61
Revised Sheet 88
August 5, 2025

ASPHALTIC ITEMS											
STATION TO STATION	ROADWAY	AREA	STAGE	PAVEMENT SECTION	211.0400 PREPARE FOUNDATION FOR ASPHALTIC SHOULDERS	455.0605 TACK COAT	460.5224 HMA PAVEMENT 4 LT 58-28 S	465.0105 ASPHALTIC SURFACE	465.0110 ASPHALTIC SURFACE PATCHING	465.0125 ASPHALTIC SURFACE TEMPORARY	SPV.0180.01 REMOVING DISTRESSED ASPHALTIC SURFACE MILLING
					STA	GAL	TON	TON	TON	TON	SY
PROJECT 1058-22-60											
CATEGORY 0010											
1058+50	-	1066+05	STH 29 EB	OUTSIDE SHOULDER	3A		187				
				INSIDE SHOULDER	3B	80	74				
				OUTSIDE SHOULDER	3A	30					
1066+05	-	1070+40	STH 29 EB	OUTSIDE SHOULDER	3A	5	17				
				SHOULDER WIDENING		20	41				
				INSIDE SHOULDER	3B	15	33				
				SHOULDER RESTORATION		10					
1072+12	-	1191+35	STH 29 EB	OUTSIDE SHOULDER	3A	4	19				
				SHOULDER WIDENING		19					
				INSIDE SHOULDER	3B	495	1,143				
				OUTSIDE SHOULDER	3A	225	515				
1191+35	-	1194+38	STH 29 EB	OUTSIDE SHOULDER	3A	45	106				
				SHOULDER RESTORATION		20	44				
				SHOULDER WIDENING		4					
				INSIDE SHOULDER	3B	5	12				
1194+38	-	1212+64	STH 29 EB	OUTSIDE SHOULDER	3A	60	140				
				INSIDE SHOULDER	3B	30	70				
				OUTSIDE SHOULDER	3A	35	79				
1212+64	-	1217+20	STH 29 EB	OUTSIDE SHOULDER	3A	35	77	48			
				SHOULDER RESTORATION		10	17				
1217+20	-	1393+90	STH 29 EB	INSIDE SHOULDER	3A	840	1,932				
				INSIDE SHOULDER	3B	345	793				
				OUTSIDE SHOULDER	3A	5	16				
1393+90	-	1398+12	STH 29 EB	OUTSIDE SHOULDER	3A	1		3			
				SHOULDER WIDENING		5	16				
				SHOULDER RESTORATION		5		9			
				SHOULDER WIDENING			9				
1399+46	-	1438+47	STH 29 EB	OUTSIDE SHOULDER	3A	135	306				
				INSIDE SHOULDER	3B	100	226				
				OUTSIDE SHOULDER	3A	5	13				
1438+47	-	1441+82	STH 29 EB	OUTSIDE SHOULDER	3A	20	41	41			
				SHOULDER RESTORATION		5	13				
				INSIDE SHOULDER	3B	5					
1441+82	-	1686+93	STH 29 EB	OUTSIDE SHOULDER	3A	1,095	2,515				
				INSIDE SHOULDER	3B	440	1,013				
1713+89	-	1908+22	STH 29 EB	OUTSIDE SHOULDER	3A	525	1,203				
				INSIDE SHOULDER	3B	375	867				
1908+22	-	1923+36	STH 29 EB	OUTSIDE SHOULDER	2A	50	232				
				INSIDE SHOULDER	2B	25	116				
1923+36	-	1929+61	STH 29 EB	OUTSIDE SHOULDER	2A	20	96				
				INSIDE SHOULDER	2B	10	48				
1929+61	-	1949+02	STH 29 EB	OUTSIDE SHOULDER	2A	65	298				
				INSIDE SHOULDER	2B	30	149				
1949+02	-	1953+08	STH 29 EB	OUTSIDE SHOULDER	2A	15	62				
				INSIDE SHOULDER	2B	5	31				
1953+08	-	1970+70	STH 29 EB	OUTSIDE SHOULDER	2A	60	270				
				INSIDE SHOULDER	2B	30	135				
1970+70	-	1993+18	STH 29 EB	OUTSIDE SHOULDER	3A	75	172				
				INSIDE SHOULDER	3B	35	86				
2004+63	-	2108+00	STH 29 EB	OUTSIDE SHOULDER	3A	345	793				
				INSIDE SHOULDER	3B	170	396				
LANE SHIFT	-			TEMPORARY		270					
				SHOULDER RESTORATION		1,489					
				PROJECT 1058-22-60 TOTALS		7,709	14,420	205	3,660	1,190	31,790

ASPHALTIC ITEMS CONT.

STATION TO STATION	ROADWAY	AREA	STAGE	PAVEMENT SECTION	211.0400 PREPARE FOUNDATION FOR ASPHALTIC SHOULDERS STA	455.0605 TACK COAT GAL	460.5224 HMA PAVEMENT 4 LT 58-28 S TON	465.0105 ASPHALTIC SURFACE TON	465.0110 ASPHALTIC SURFACE PATCHING TON	465.0125 ASPHALTIC SURFACE TEMPORARY TON	SPV.0180.01 REMOVING DISTRESSED ASPHALTIC SURFACE MILLING SY
PROJECT 1058-22-61											
CATEGORY 0010											
1058+50	-	1070+36	STH 29 WB	INSIDE SHOULDER OUTSIDE SHOULDER	3B 3A	SHOULDER RESTORATION	20 45	---	---	---	---
1071+85	-	1091+00	STH 29 WB	INSIDE SHOULDER OUTSIDE SHOULDER	3B 3A	SHOULDER RESTORATION	40 91	---	---	---	---
1091+00	-	1096+00	STH 29 WB	INSIDE SHOULDER OUTSIDE SHOULDER	3B 3A	SHOULDER RECONSTRUCTION	65 147	---	---	---	---
1096+00	-	1282+50	STH 29 WB	INSIDE SHOULDER OUTSIDE SHOULDER	3B 3A	SHOULDER RESTORATION	10 38	---	---	---	---
1282+50	-	1285+25	STH 29 WB	INSIDE SHOULDER OUTSIDE SHOULDER	3B 3A	SHOULDER RECONSTRUCTION	15 77	---	---	---	---
1285+25	-	1398+03	STH 29 WB	INSIDE SHOULDER OUTSIDE SHOULDER	3B 3A	SHOULDER RESTORATION	310 620	---	---	---	---
1399+31	-	1403+64	STH 29 WB	INSIDE SHOULDER OUTSIDE SHOULDER	3B 3A	SHOULDER RESTORATION	5 21	---	---	---	---
1403+64	-	1700+24	STH 29 WB	INSIDE SHOULDER OUTSIDE SHOULDER	3B 3A	SHOULDER RESTORATION	190 375	---	---	---	---
1722+98	-	1844+00	STH 29 WB	INSIDE SHOULDER OUTSIDE SHOULDER	3B 3A	SHOULDER RESTORATION	15 34	---	---	---	---
CROSSOVER	STH 29 WB	WEST	1A	TEMPORARY	---	---	---	---	---	---	---
CROSSOVER REMOVAL	STH 29 WB	EAST	1A	TEMPORARY	---	---	---	---	---	---	---
CROSSOVER REMOVAL	STH 29 WB	WEST	1C	TEMPORARY	---	---	---	---	---	---	---
CROSSOVER REMOVAL	STH 29 WB	EAST	1C	TEMPORARY	---	---	---	---	---	---	---
UNDISTRIBUTED						952	---	---	2,190	---	19,040
PROJECT 1058-22-61 TOTALS						1	4,972	74	2,190	1,420	19,040
CONTRACT TOTALS						22	12,681	279	5,850	2,610	50,830

Addendum No. 01
ID 1058-22-60/61
Revised Sheet 89
August 5, 2025

RUMBLE STRIPS SHOULDER DIVIDED ROADWAY

STATION TO STATION	DIR	STAGE	LOCATION	ASPHALTIC RUMBLE STRIPS, SHOULDER DIVIDED ROADWAY LF	CONCRETE RUMBLE STRIPS, SHOULDER DIVIDED ROADWAY LF
PROJECT 1058-22-60					
CATEGORY 0010					
1058+50 - 2108+00	LT	3A	STH 29 EB	98,902	---
1058+50 - 2108+00	RT	3B	STH 29 EB	---	104,950
PROJECT 1058-22-60 TOTAL				98,902	104,950
PROJECT 1058-22-61					
CATEGORY 0010					
1058+50 - 1844+00	LT	3B	STH 29 WB	---	78,550
1058+50 - 1844+00	RT	3A	STH 29 WB	75,566	---
PROJECT 1058-22-61 TOTAL				75,566	78,550
CONTRACT TOTAL				174,468	183,500

LOCATE & CLEAN EXISTING UNDERDRAIN OUTFALLS

STATION TO STATION	LOCATION	STAGE	LOCATE AND CLEAN EXISTING UNDERDRAIN OUTFALLS EACH
PROJECT 1058-22-60			
CATEGORY 0010			
1058+50 - 2108+00	STH 29 EB	3C	420
PROJECT 1058-22-60 TOTAL			420
PROJECT 1058-22-61			
CATEGORY 0010			
1058+50 - 1844+00	STH 29 WB	3C	314
PROJECT 1058-22-61 TOTAL			314
CONTRACT TOTAL			734

SAWING

STATION TO STATION	DIR	STAGE	LOCATION	SAWING ASPHALT LF	SAWING CONCRETE LF
PROJECT 1058-22-60					
CATEGORY 0010					
1066+05 - 1070+94	3C	LT	STH 29 EB	489	35
1066+70 - 1070+40	3B	RT	STH 29 EB	370	35
1190+35 - 1194+38	3C	LT	STH 29 EB	403	---
1212+64 - 1217+20	3C	LT	STH 29 EB	456	---
1393+89 - 1394+78	3C	LT	STH 29 EB	89	30
1398+10 - 1398+30	3B	RT	STH 29 EB	---	30
1438+47 - 1441+82	3C	LT	STH 29 EB	365	---
SHOULDER WIDENING	2B	---	STH 29 EB	---	5,140
1908+22	2A	LT	STH 29 EB	3	---
	2B	RT	STH 29 EB	6	---
1970+70	2A	LT	STH 29 EB	3	---
	2B	RT	STH 29 EB	6	---
PROJECT 1058-22-60 TOTAL				2,190	5,270
PROJECT 1058-22-61					
CATEGORY 0010					
1091+00	LT	STH 29 WB	6	---	---
1091+00	RT	STH 29 WB	3	---	---
1096+00	LT	STH 29 WB	6	---	---
1096+00	RT	STH 29 WB	3	---	---
1282+50	LT	STH 29 WB	6	---	---
1282+50	RT	STH 29 WB	3	---	---
1285+25	LT	STH 29 WB	6	---	---
1285+25	RT	STH 29 WB	3	---	---
1399+13 - 1399+49	RT	STH 29 WB	---	30	---
1402+58 - 1403+25	3C	RT	STH 29 WB	67	---
WEST CROSSOVER	1A	R/L	STH 29 WB	46	---
EAST CROSSOVER	1A	R/L	STH 29 WB	16	---
WEST XO REMOVAL	1C	R/L	STH 29 WB	1,040	---
EAST XO REMOVAL	1C	R/L	STH 29 WB	1,210	---
PROJECT 1058-22-61 TOTAL				2,415	30
CONTRACT TOTAL				4,605	5,300

* ADDITIONAL QUANTITIES SHOWN IN THE CONCRETE REPAIR ITEM TABLE

Addendum No. 01
ID 1058-22-60/61
Revised Sheet 137
August 5, 2025

Addendum No. 01
ID 1058-22-60/61
Added Sheet 387A
August 5, 2025




Addendum No. 01
ID 1058-22-60/61
Added Sheet 387B
August 5, 2025







Addendum No. 01
ID 1058-22-60/61
Added Sheet 387D
August 5, 2025

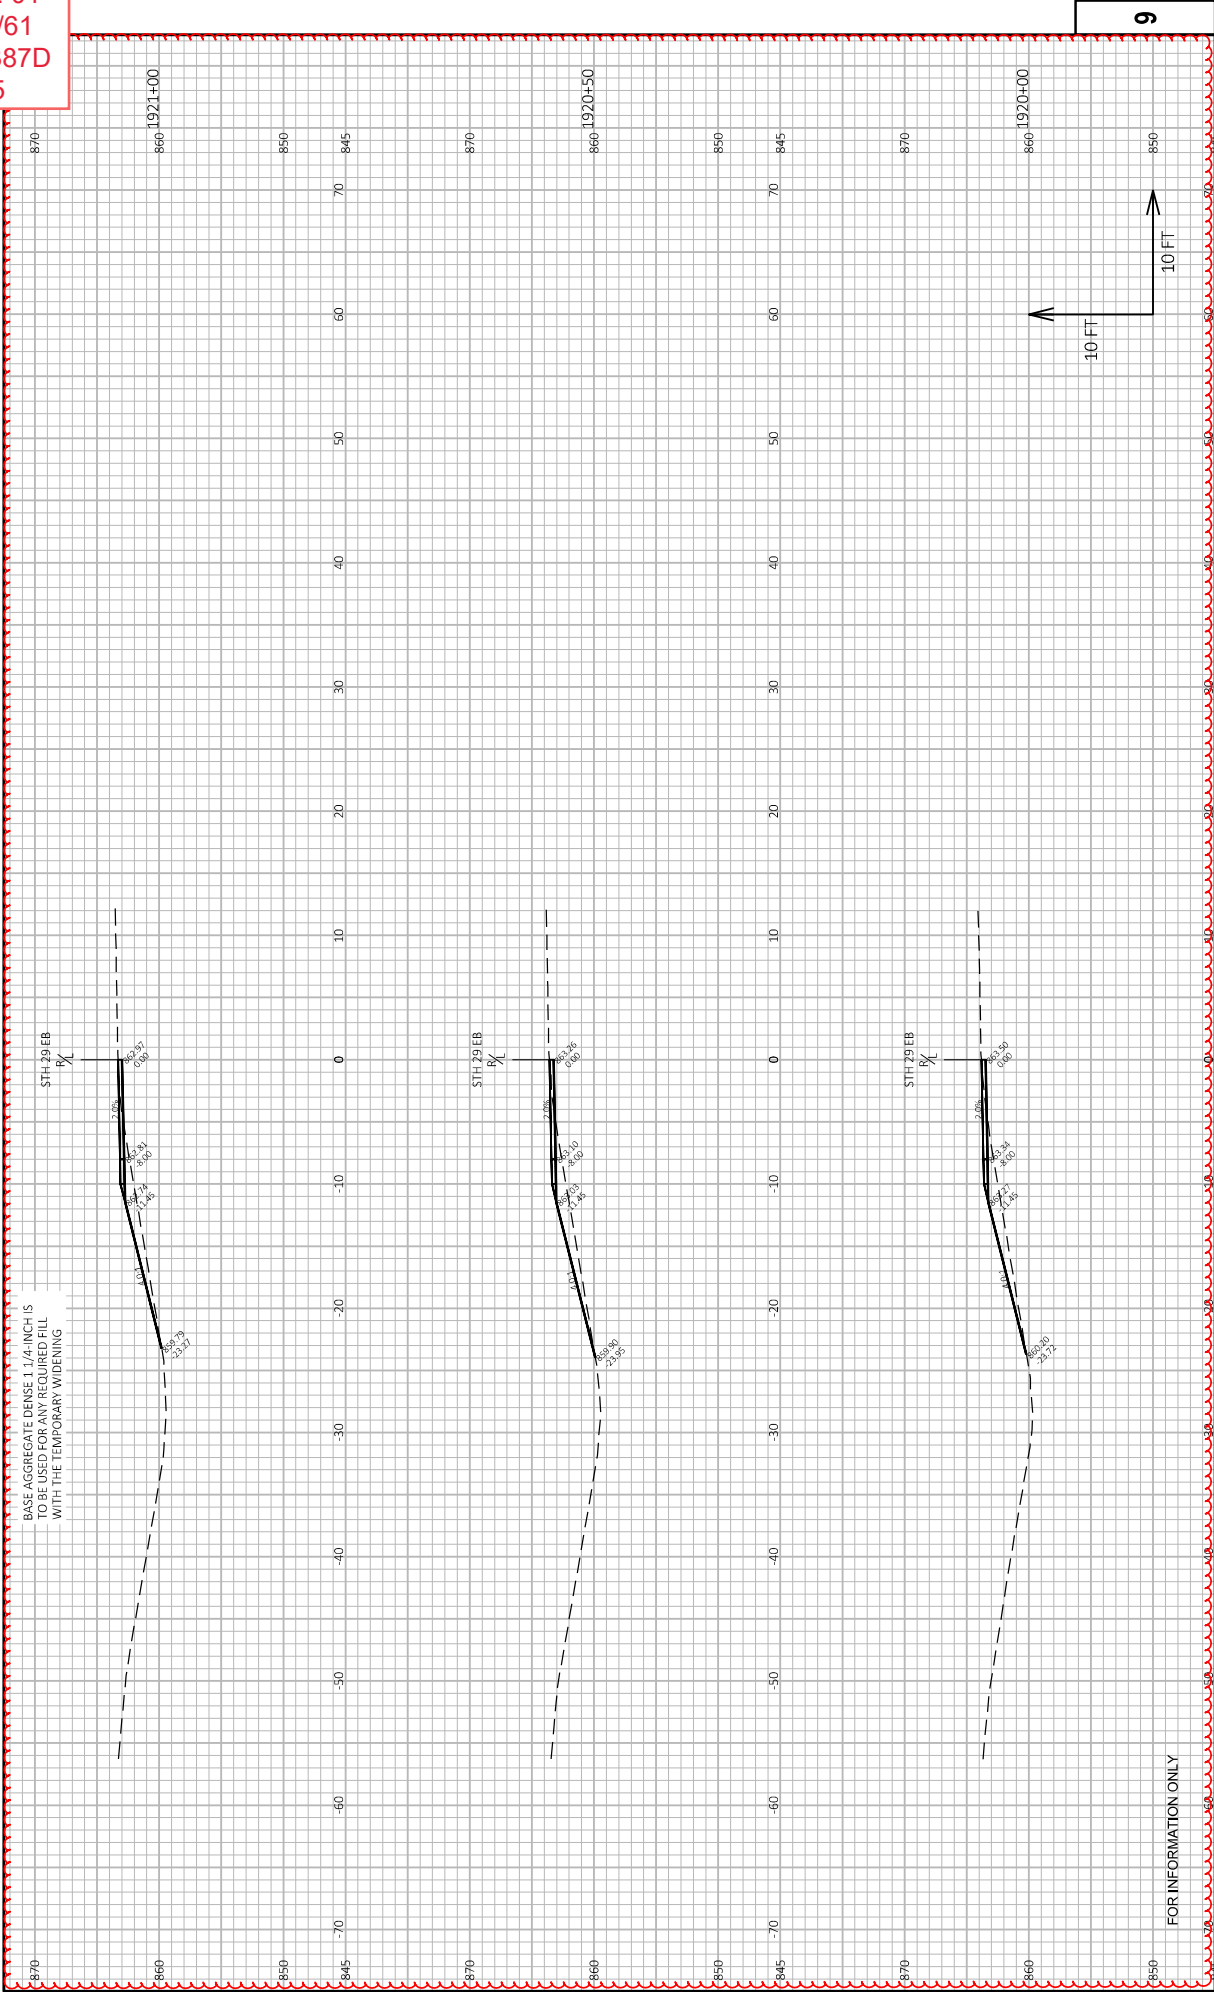


Addendum No. 01
ID 1058-22-60/61
Added Sheet 387E
August 5, 2025

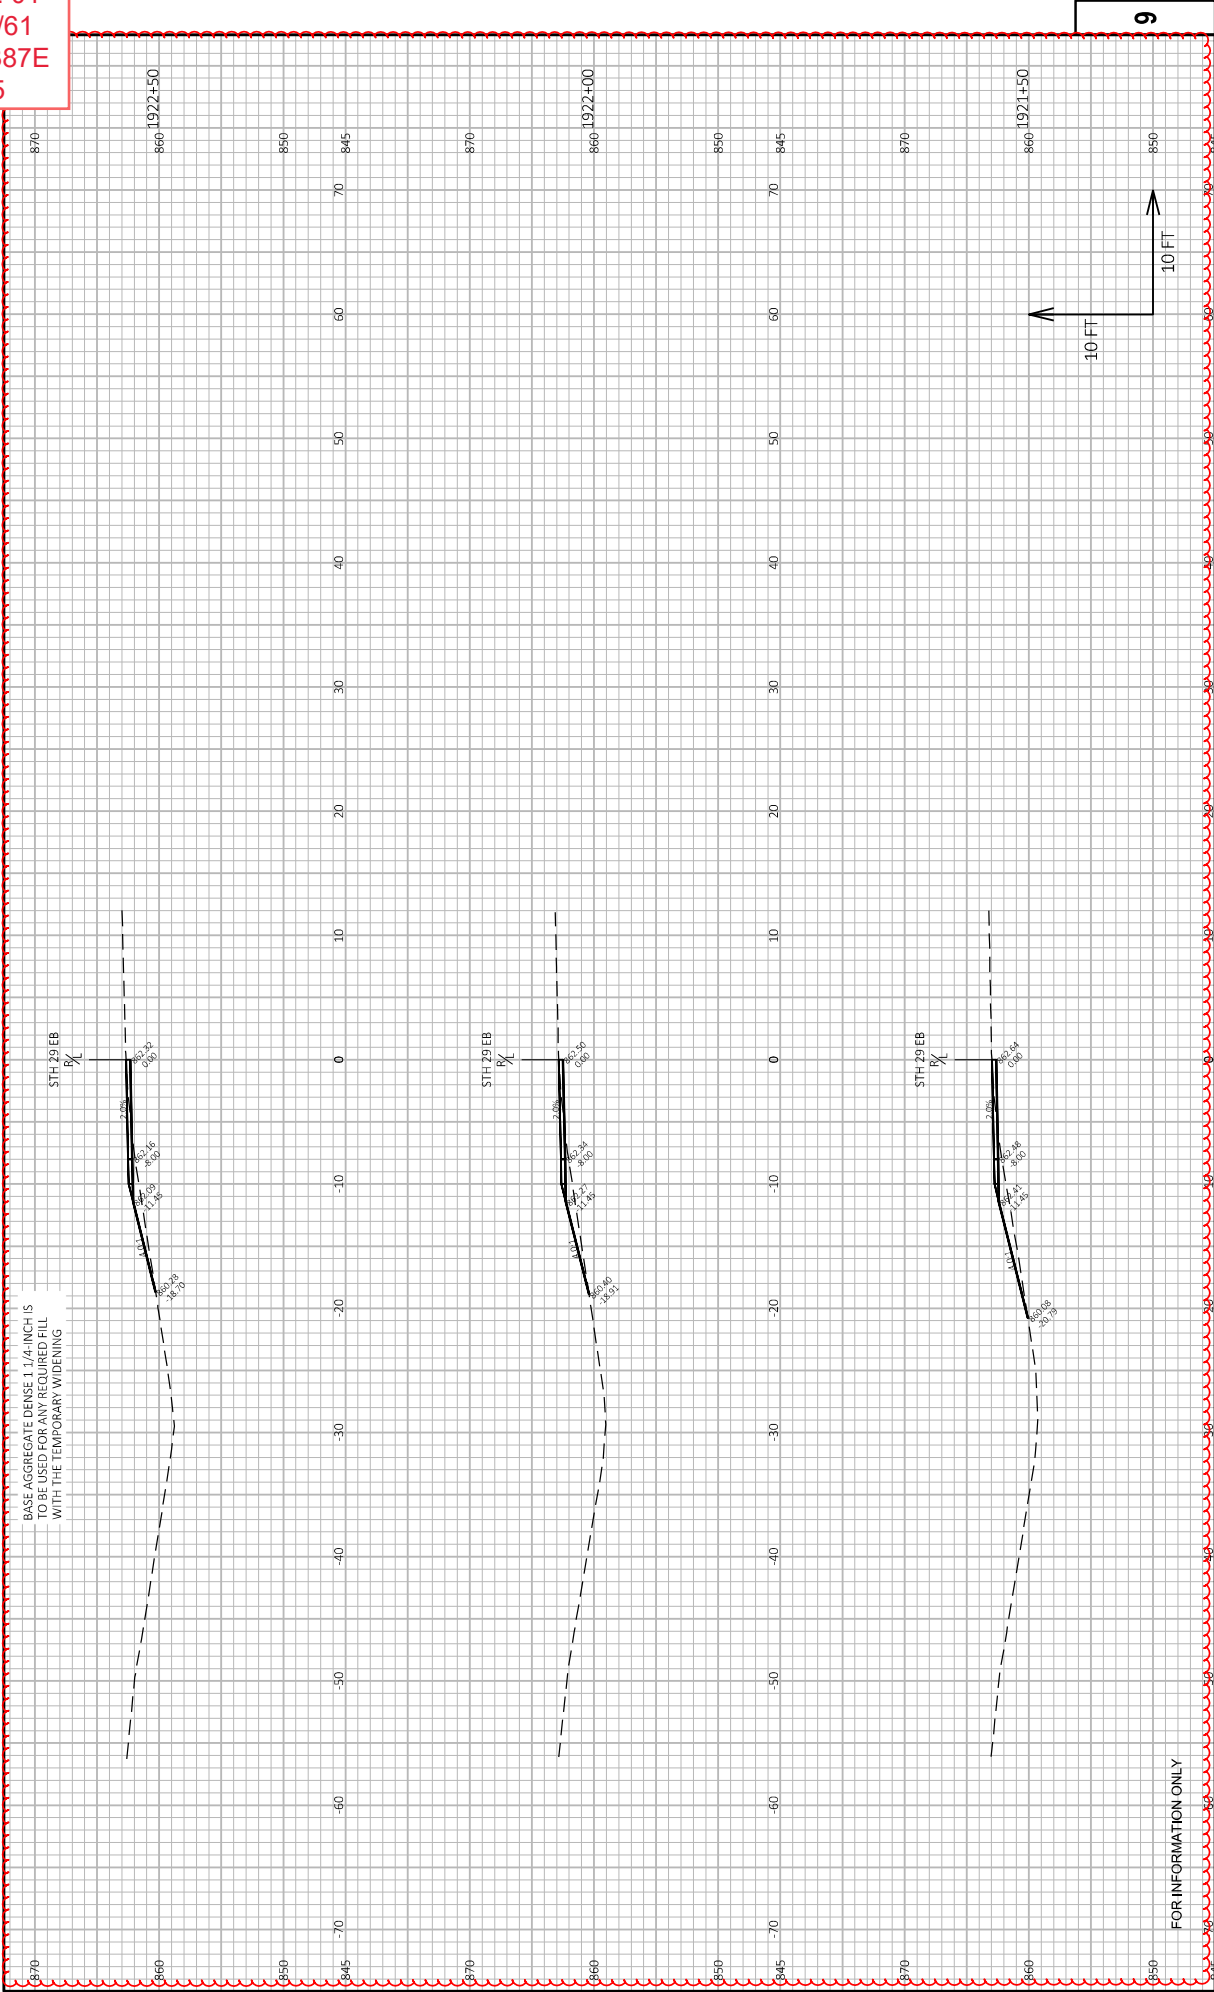

Addendum No. 01
ID 1058-22-60/61
Added Sheet 387F
August 5, 2025

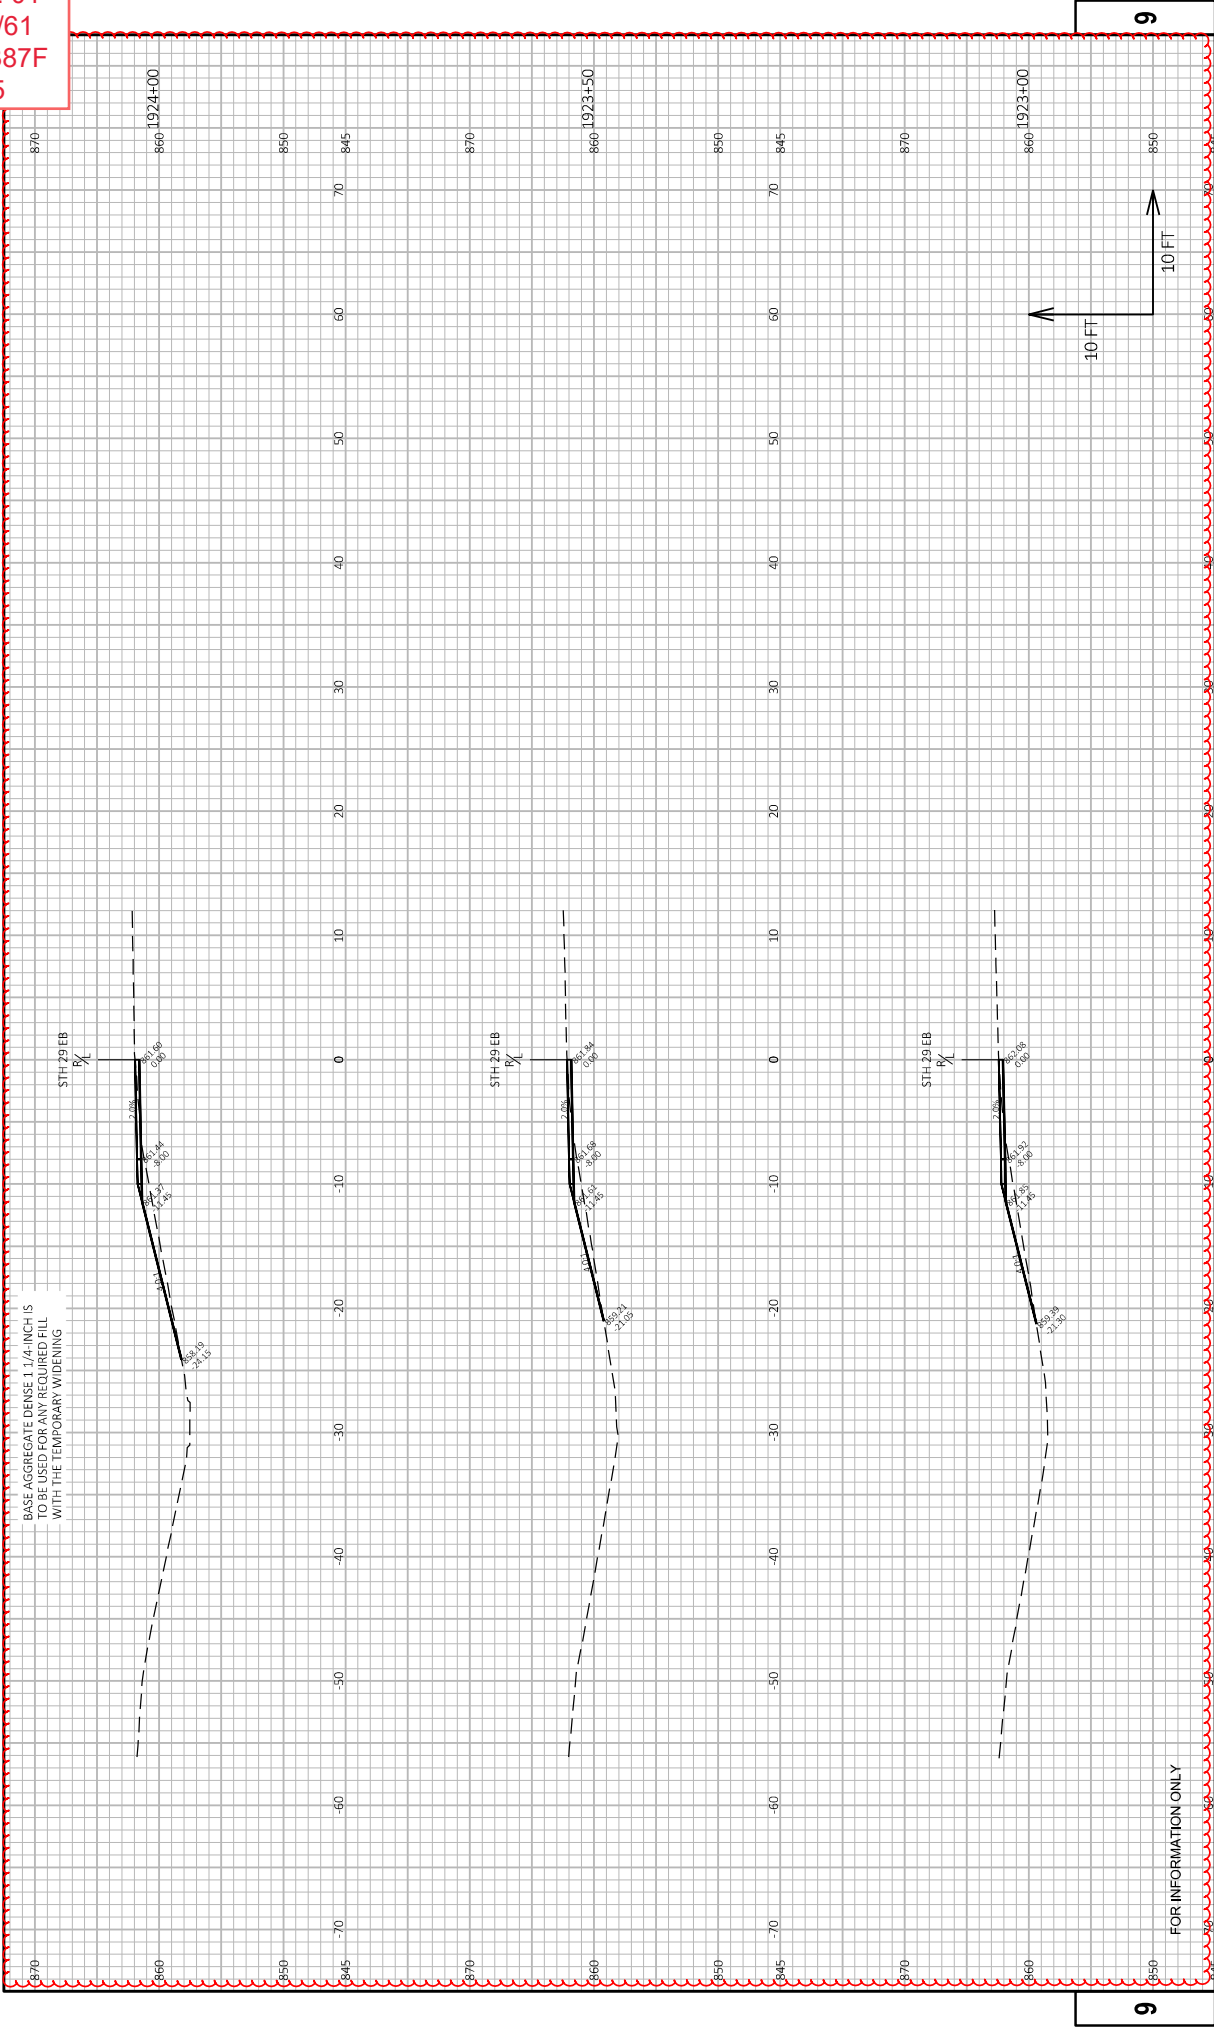


Addendum No. 01
ID 1058-22-60/61
Added Sheet 387G
August 5, 2025

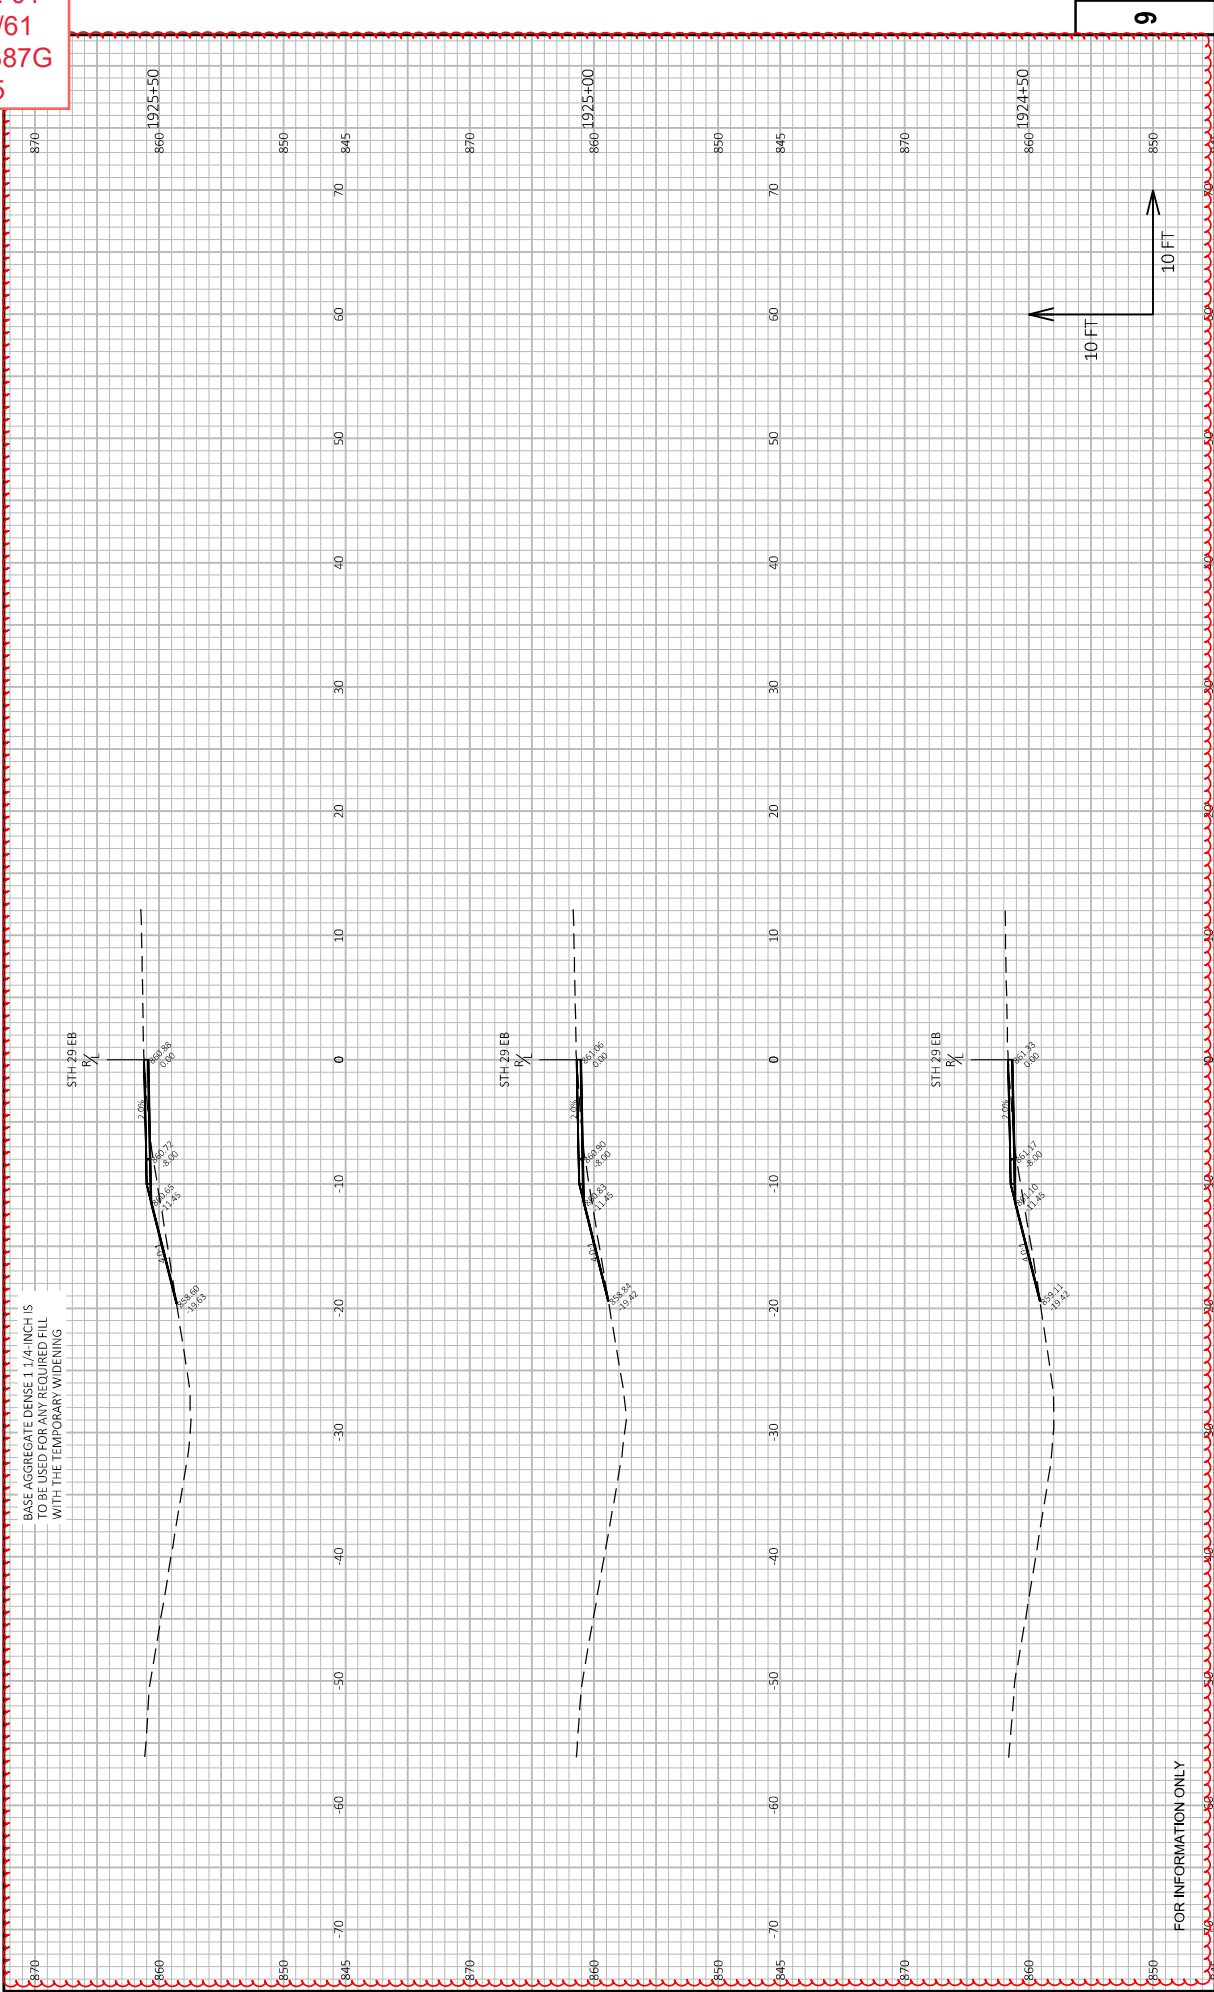




Addendum No. 01
ID 1058-22-60/61
Added Sheet 387I
August 5, 2025

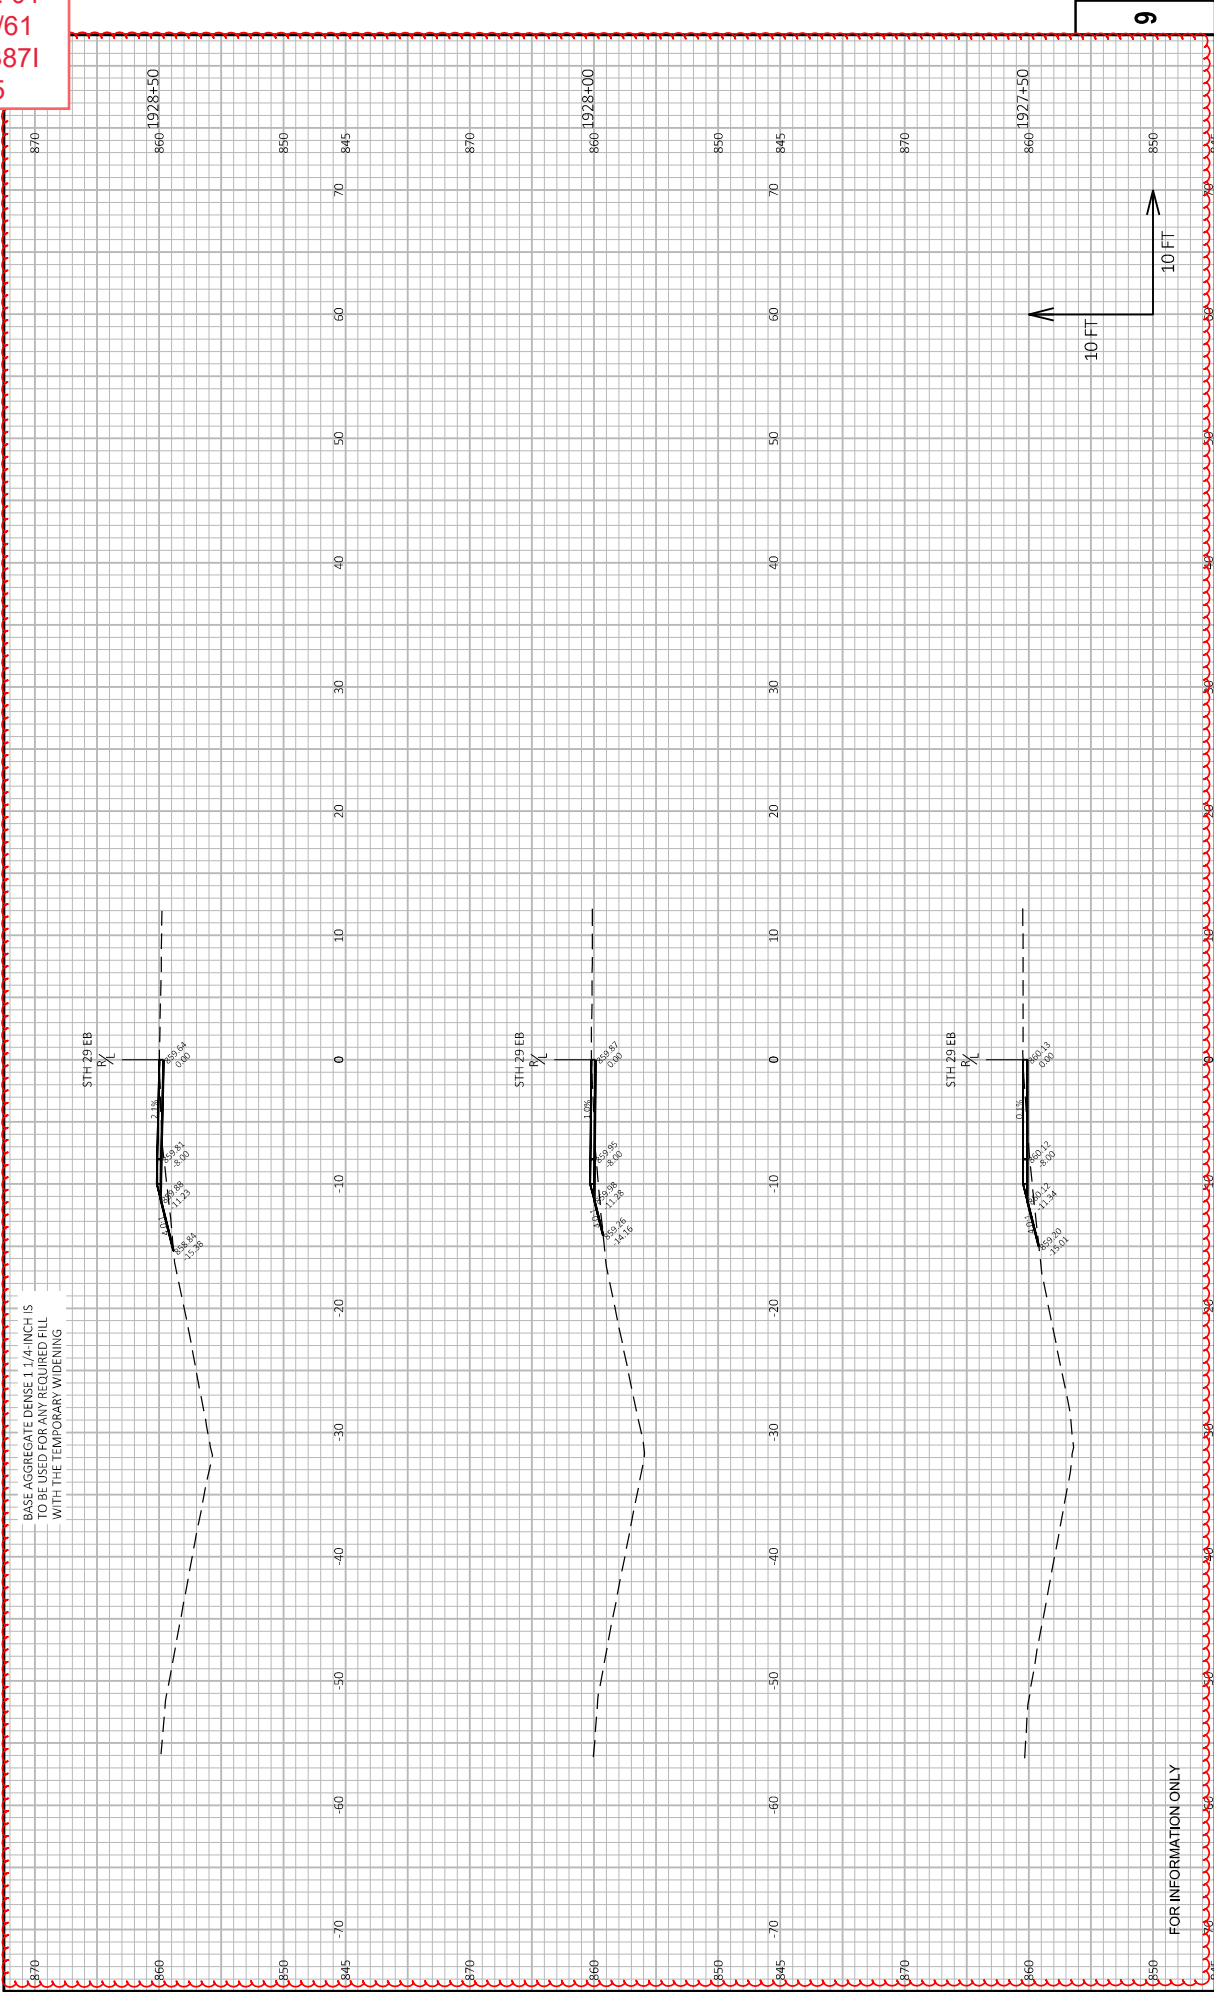

Addendum No. 01
ID 1058-22-60/61
Added Sheet 387J
August 5, 2025

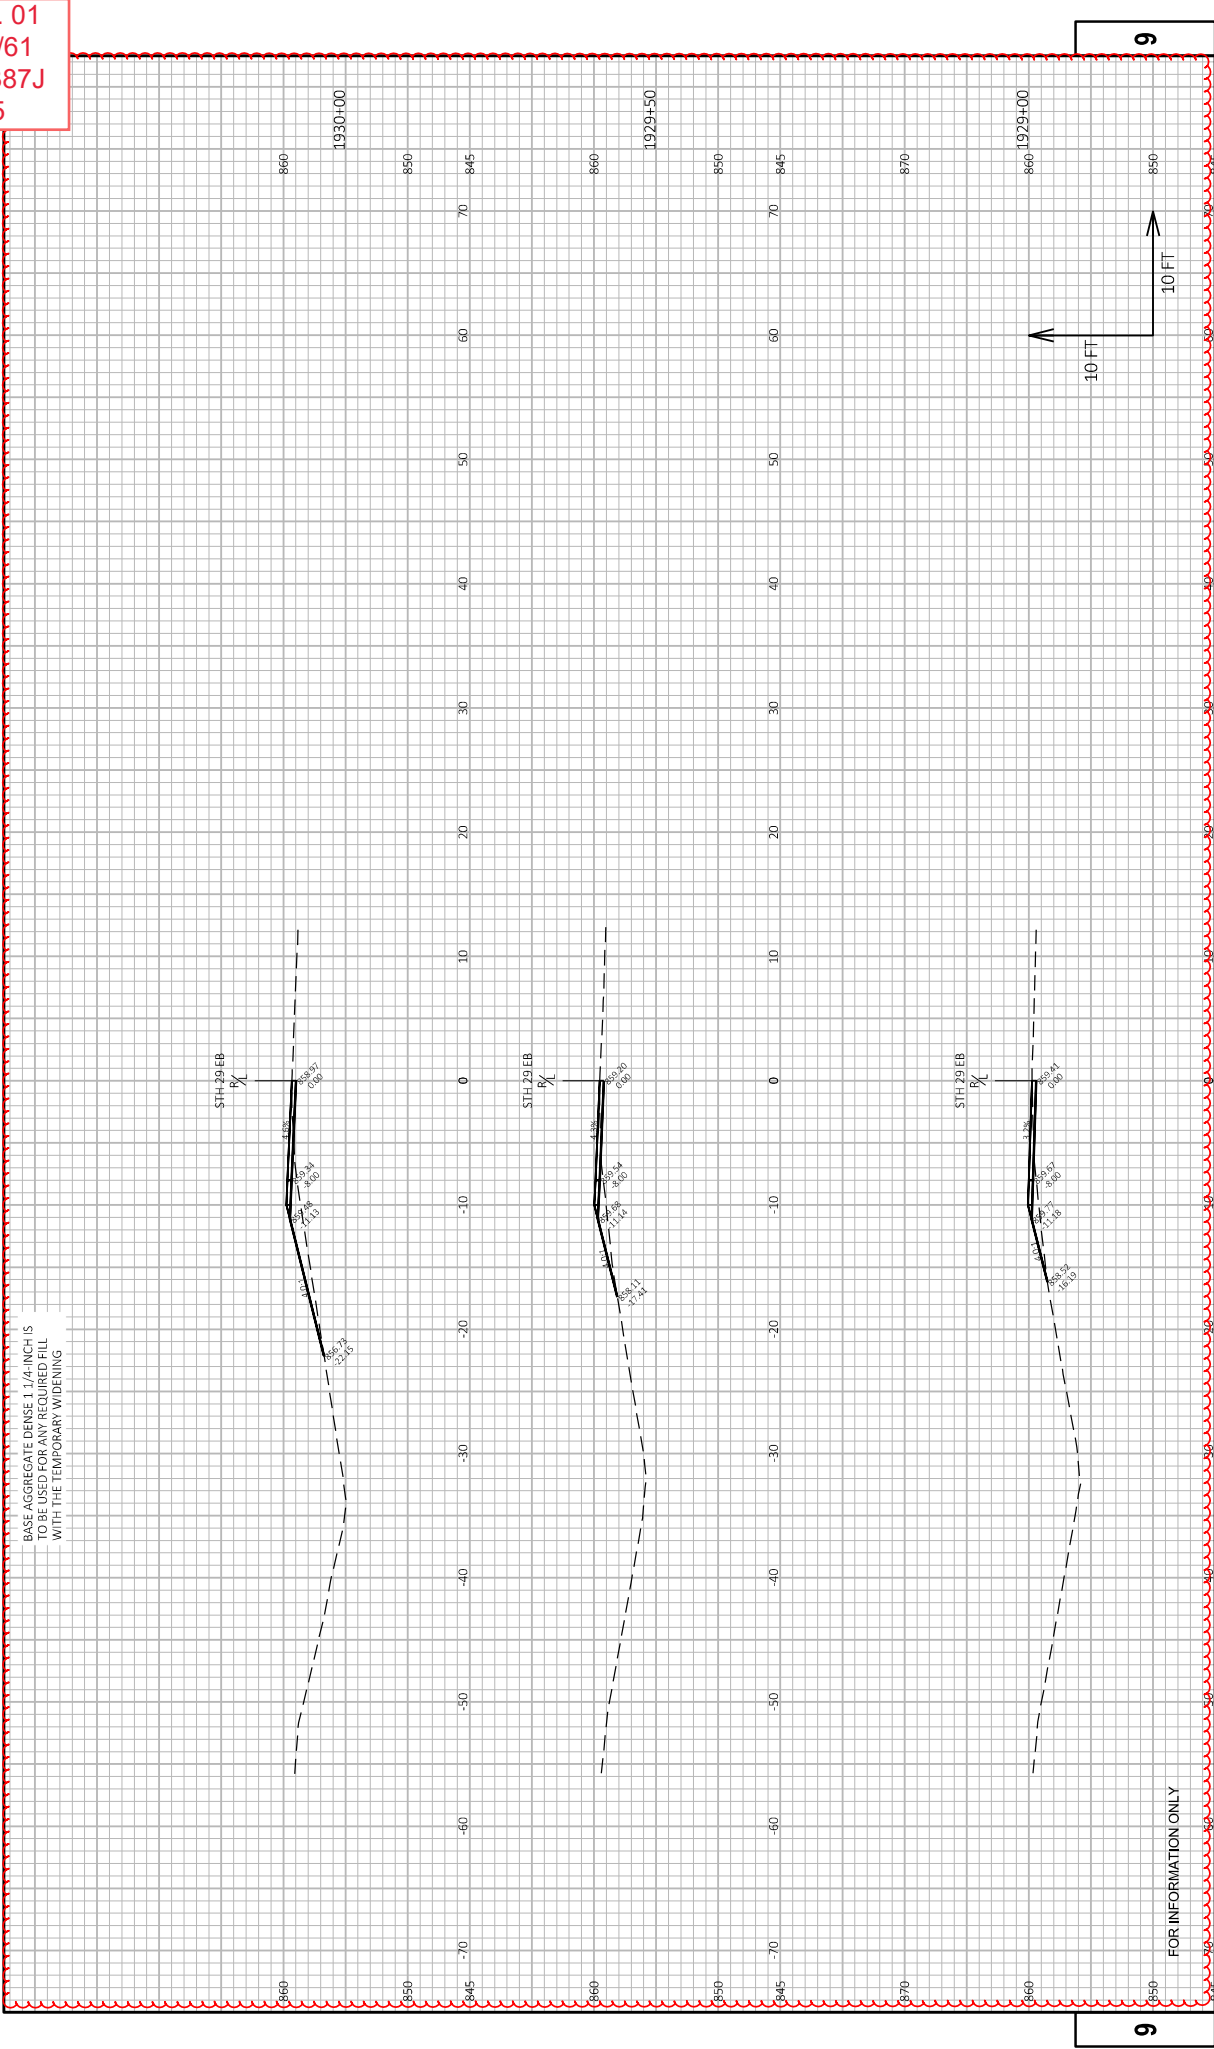









Addendum No. 01
ID 1058-22-60/61
Added Sheet 387N
August 5, 2025

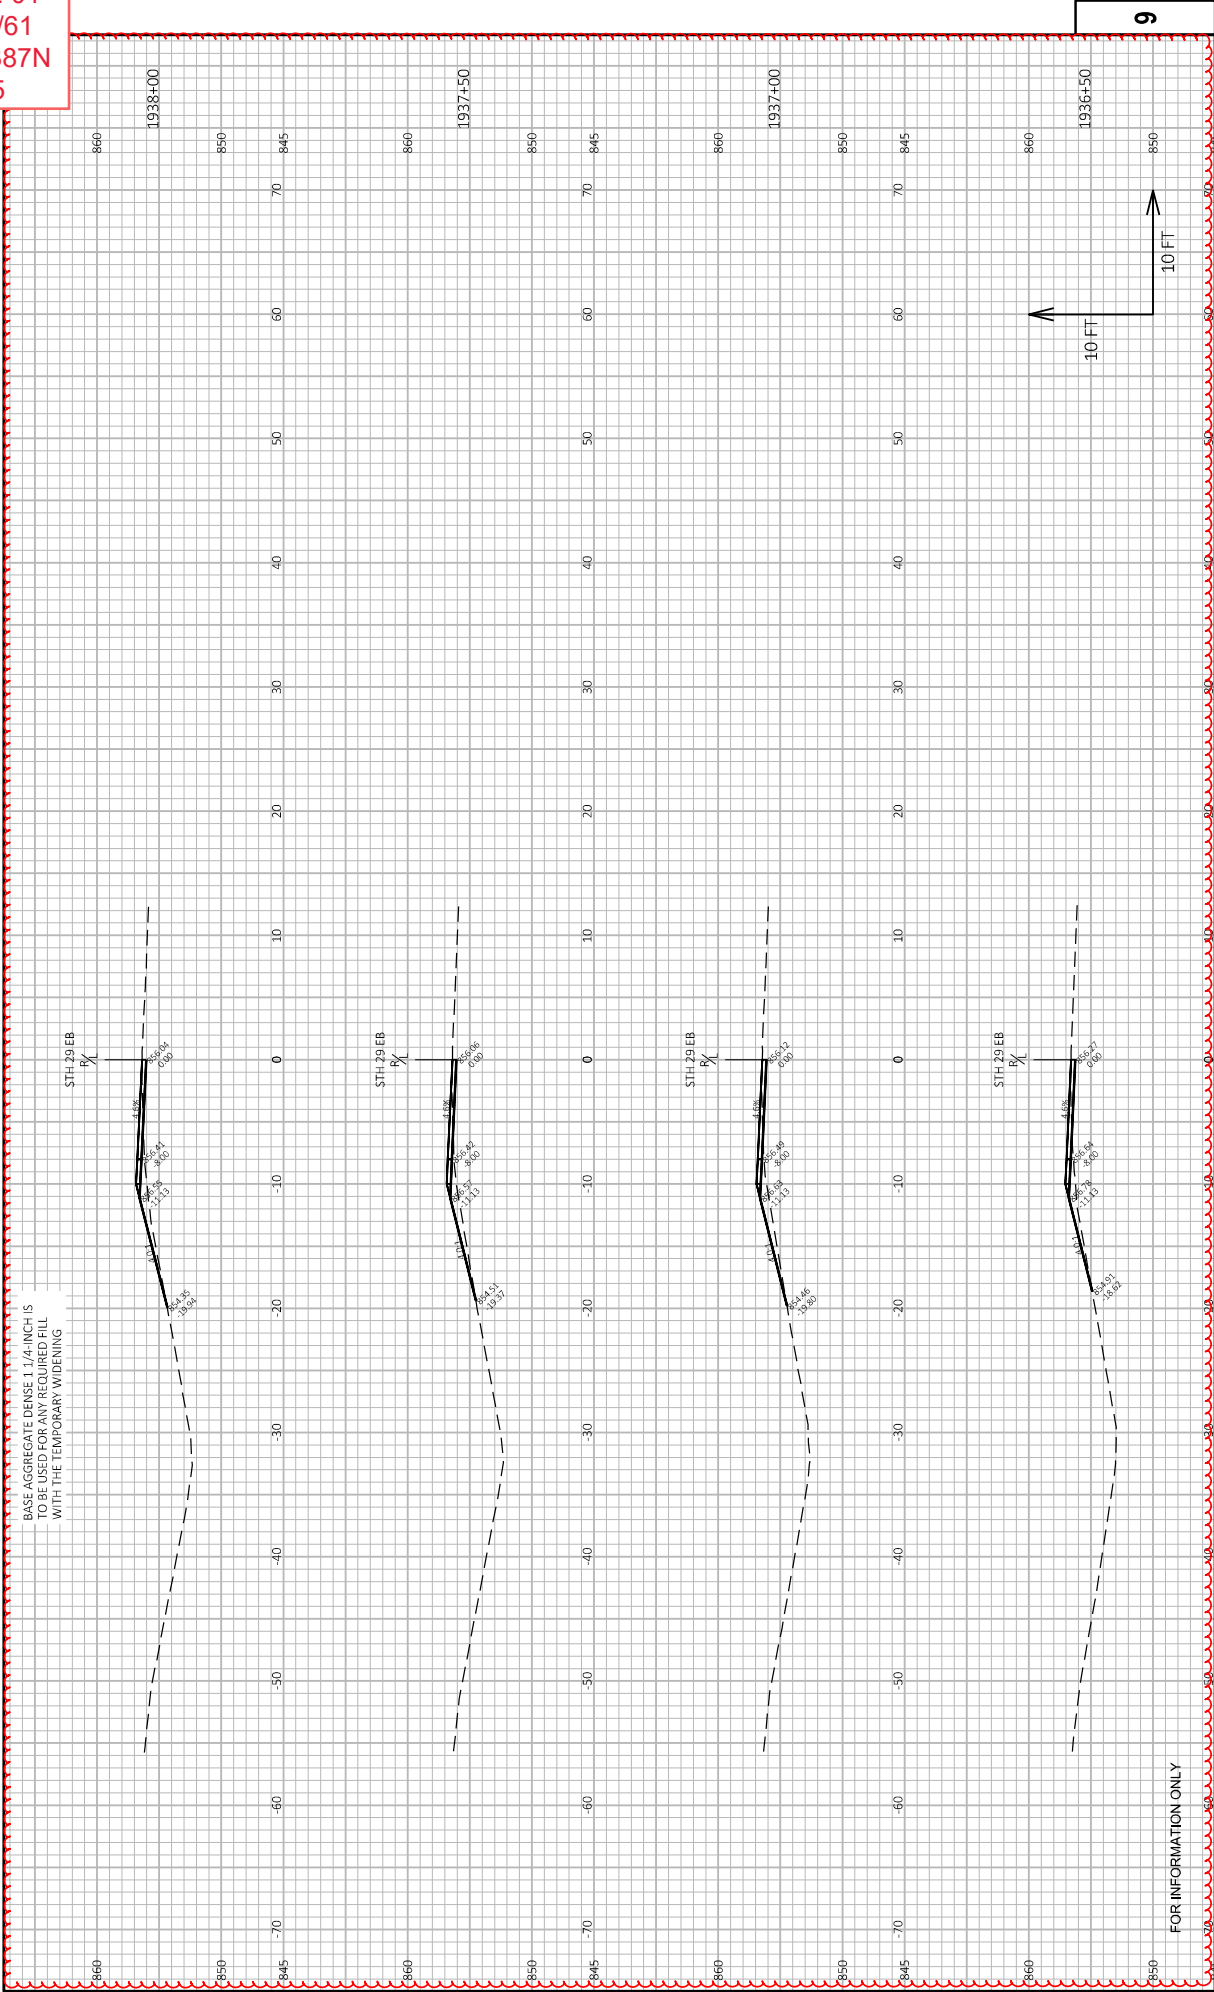




Addendum No. 01
ID 1058-22-60/61
Added Sheet 387P
August 5, 2025

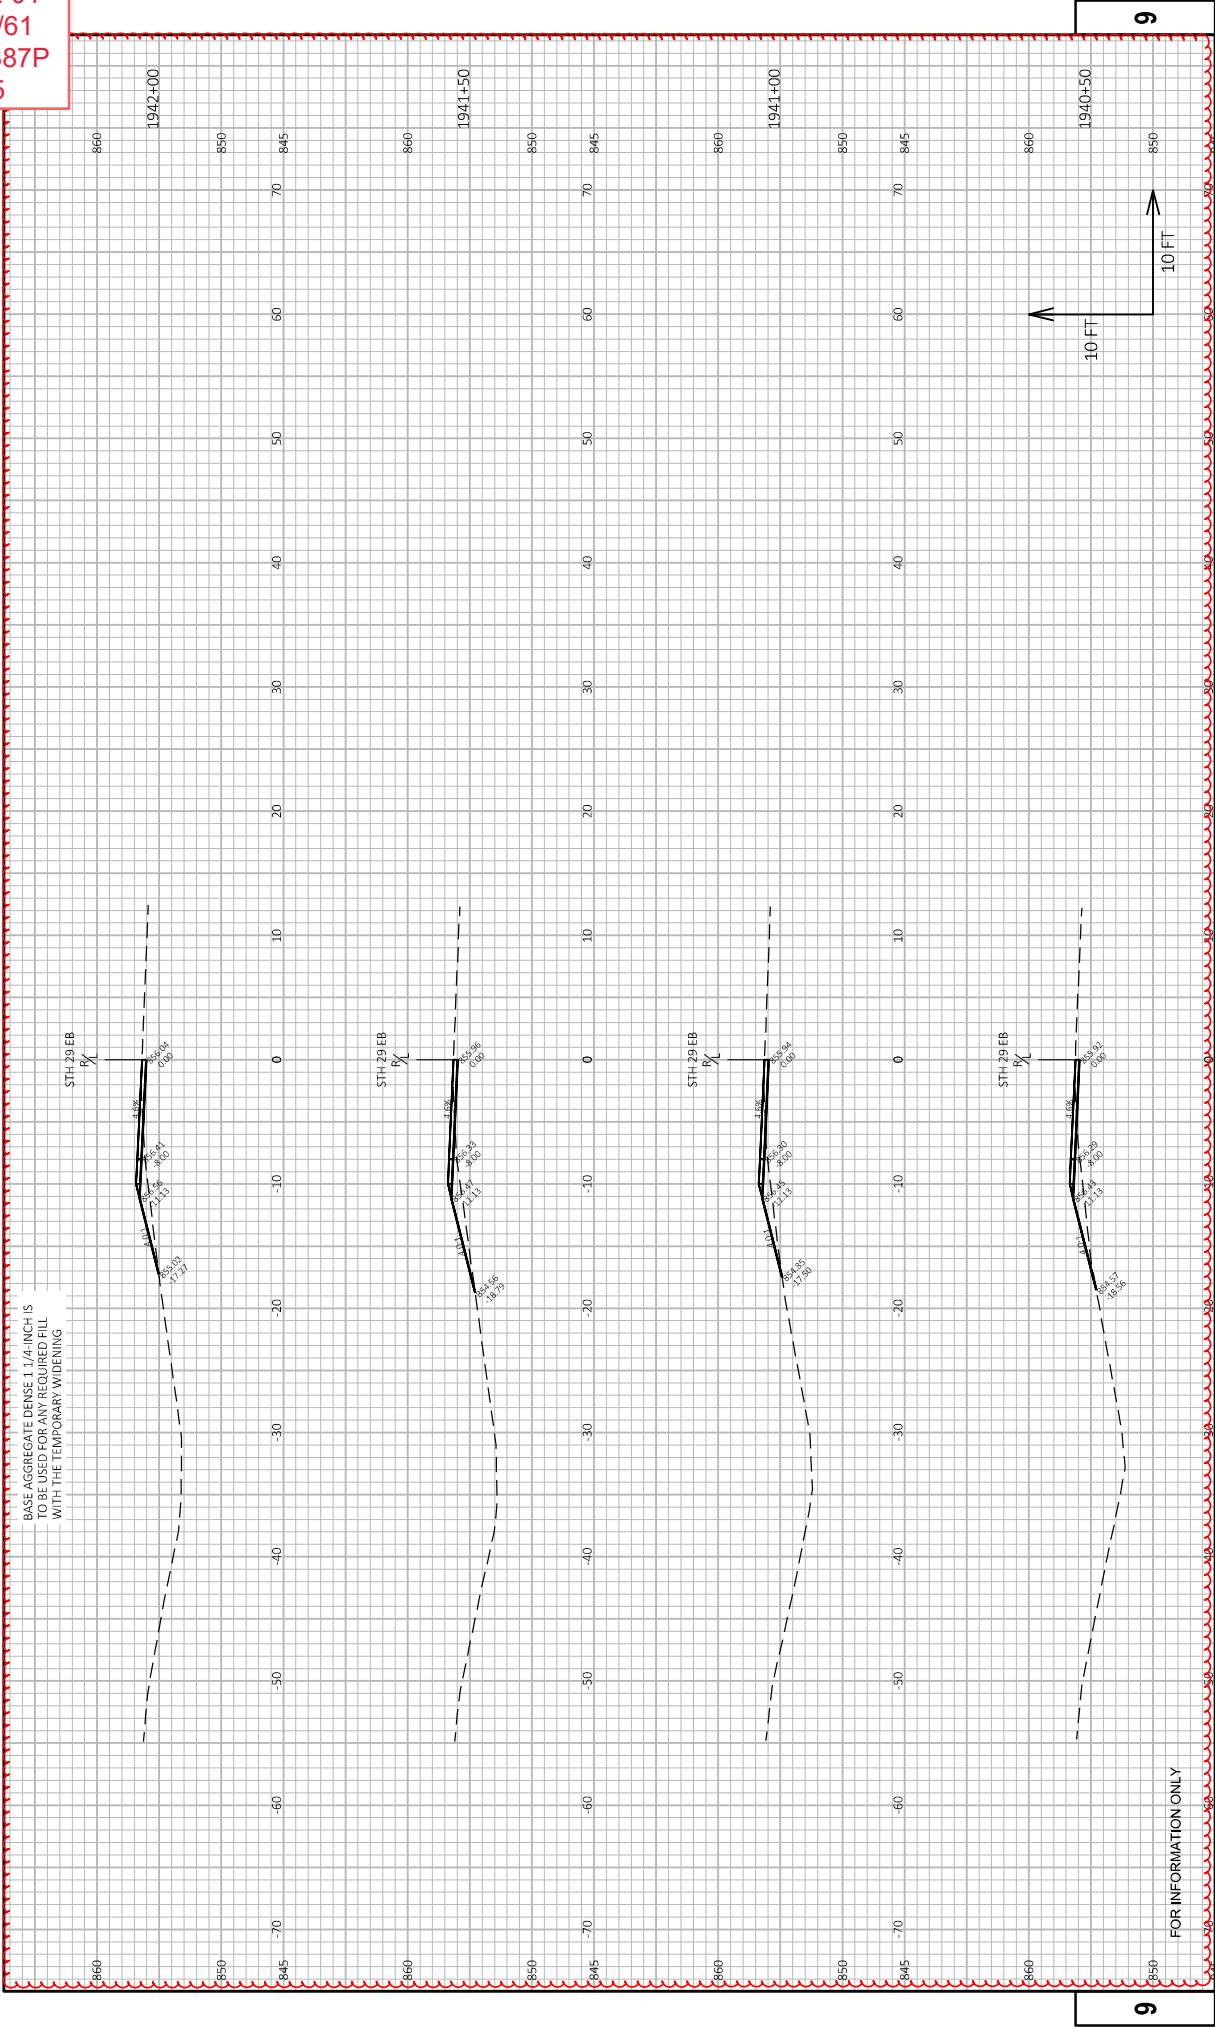




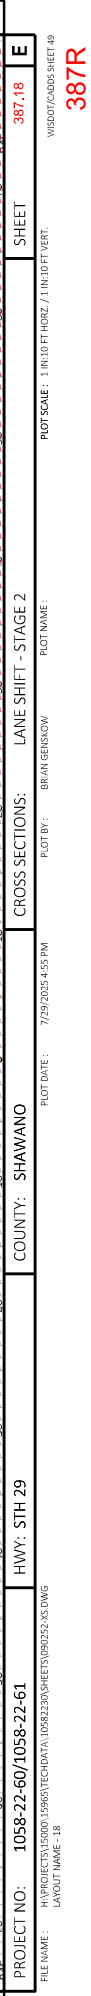







Addendum No. 01
ID 1058-22-60/61
Added Sheet 387U
August 5, 2025

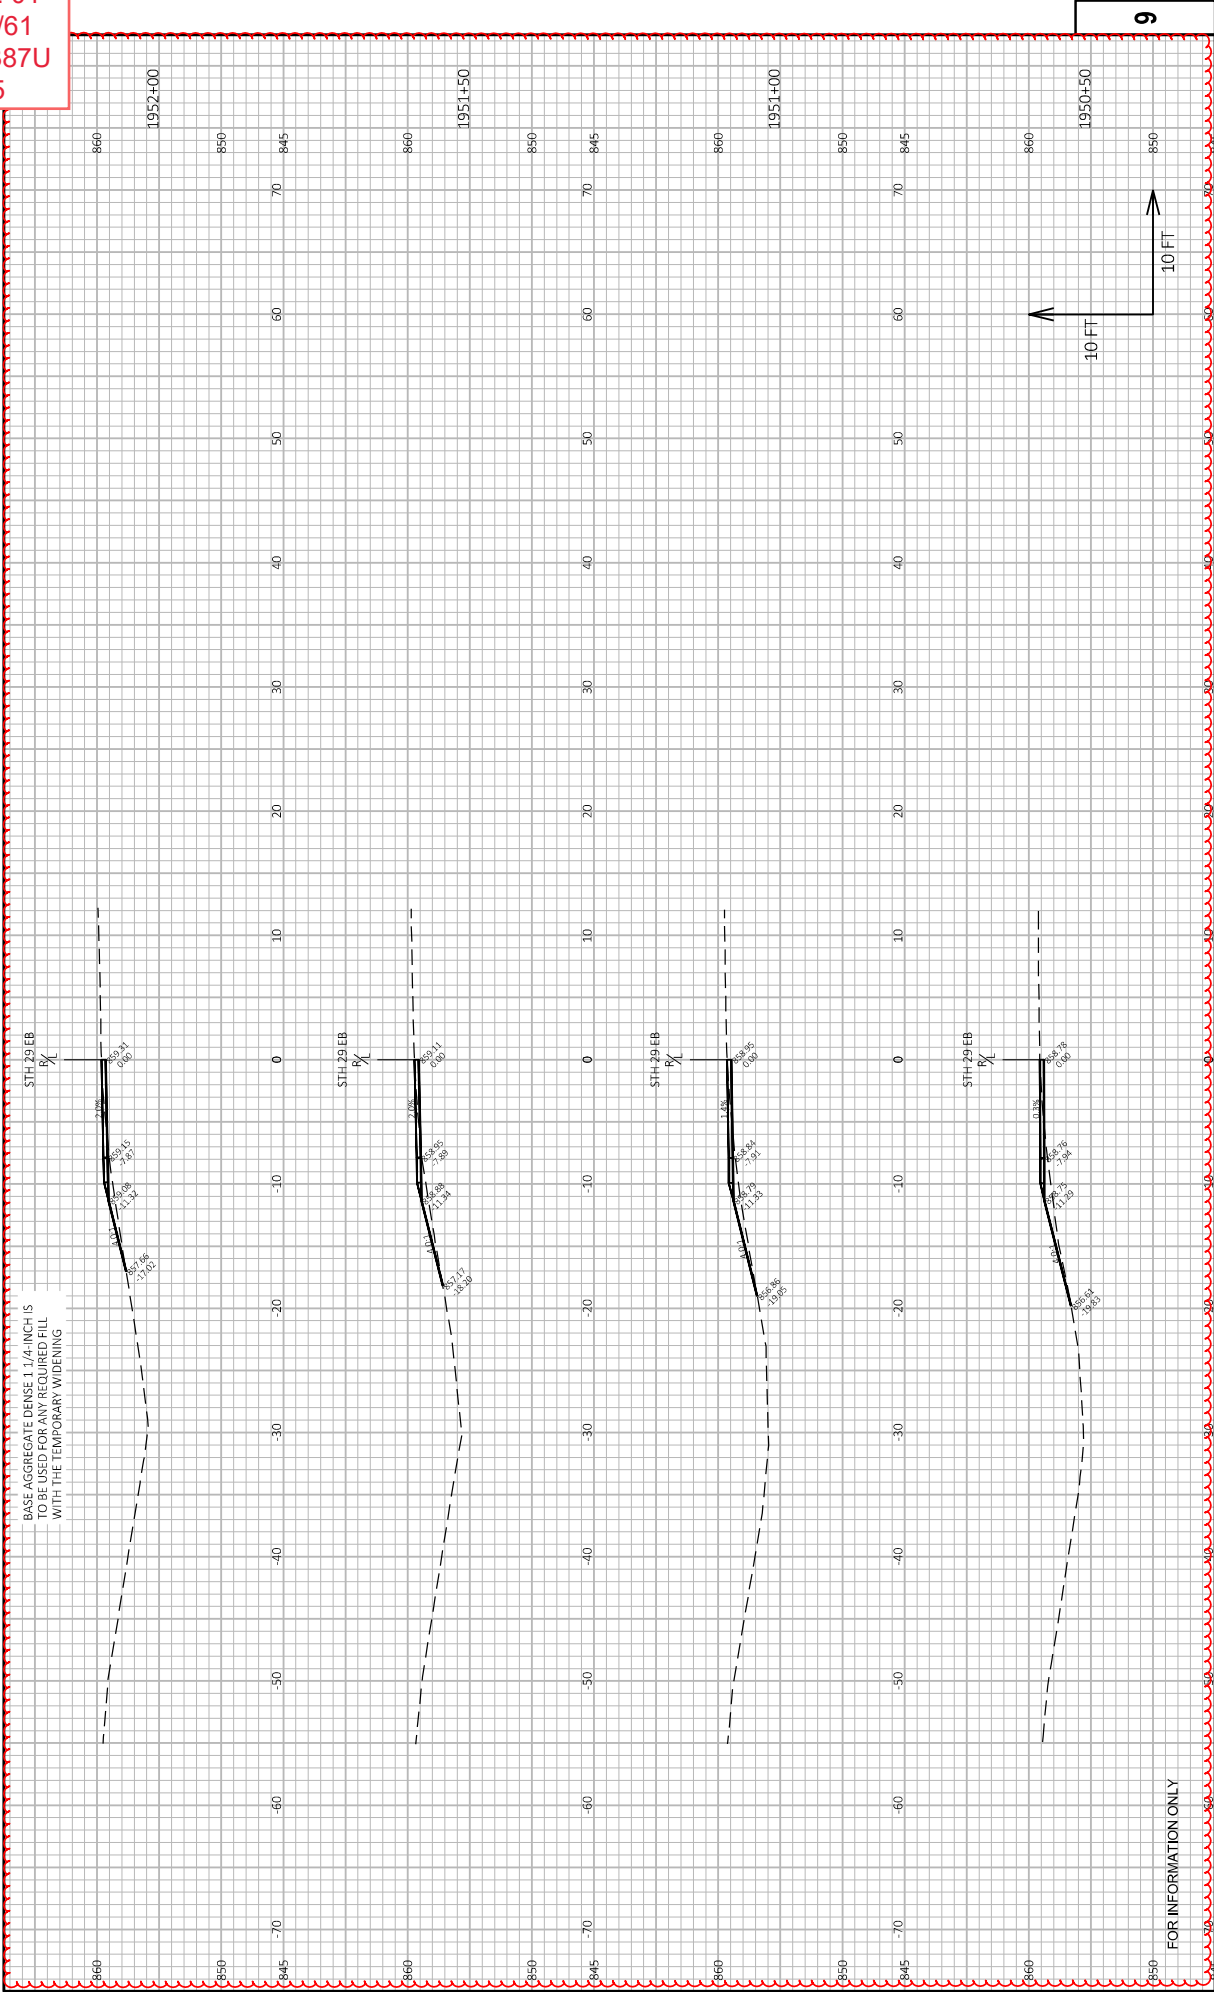

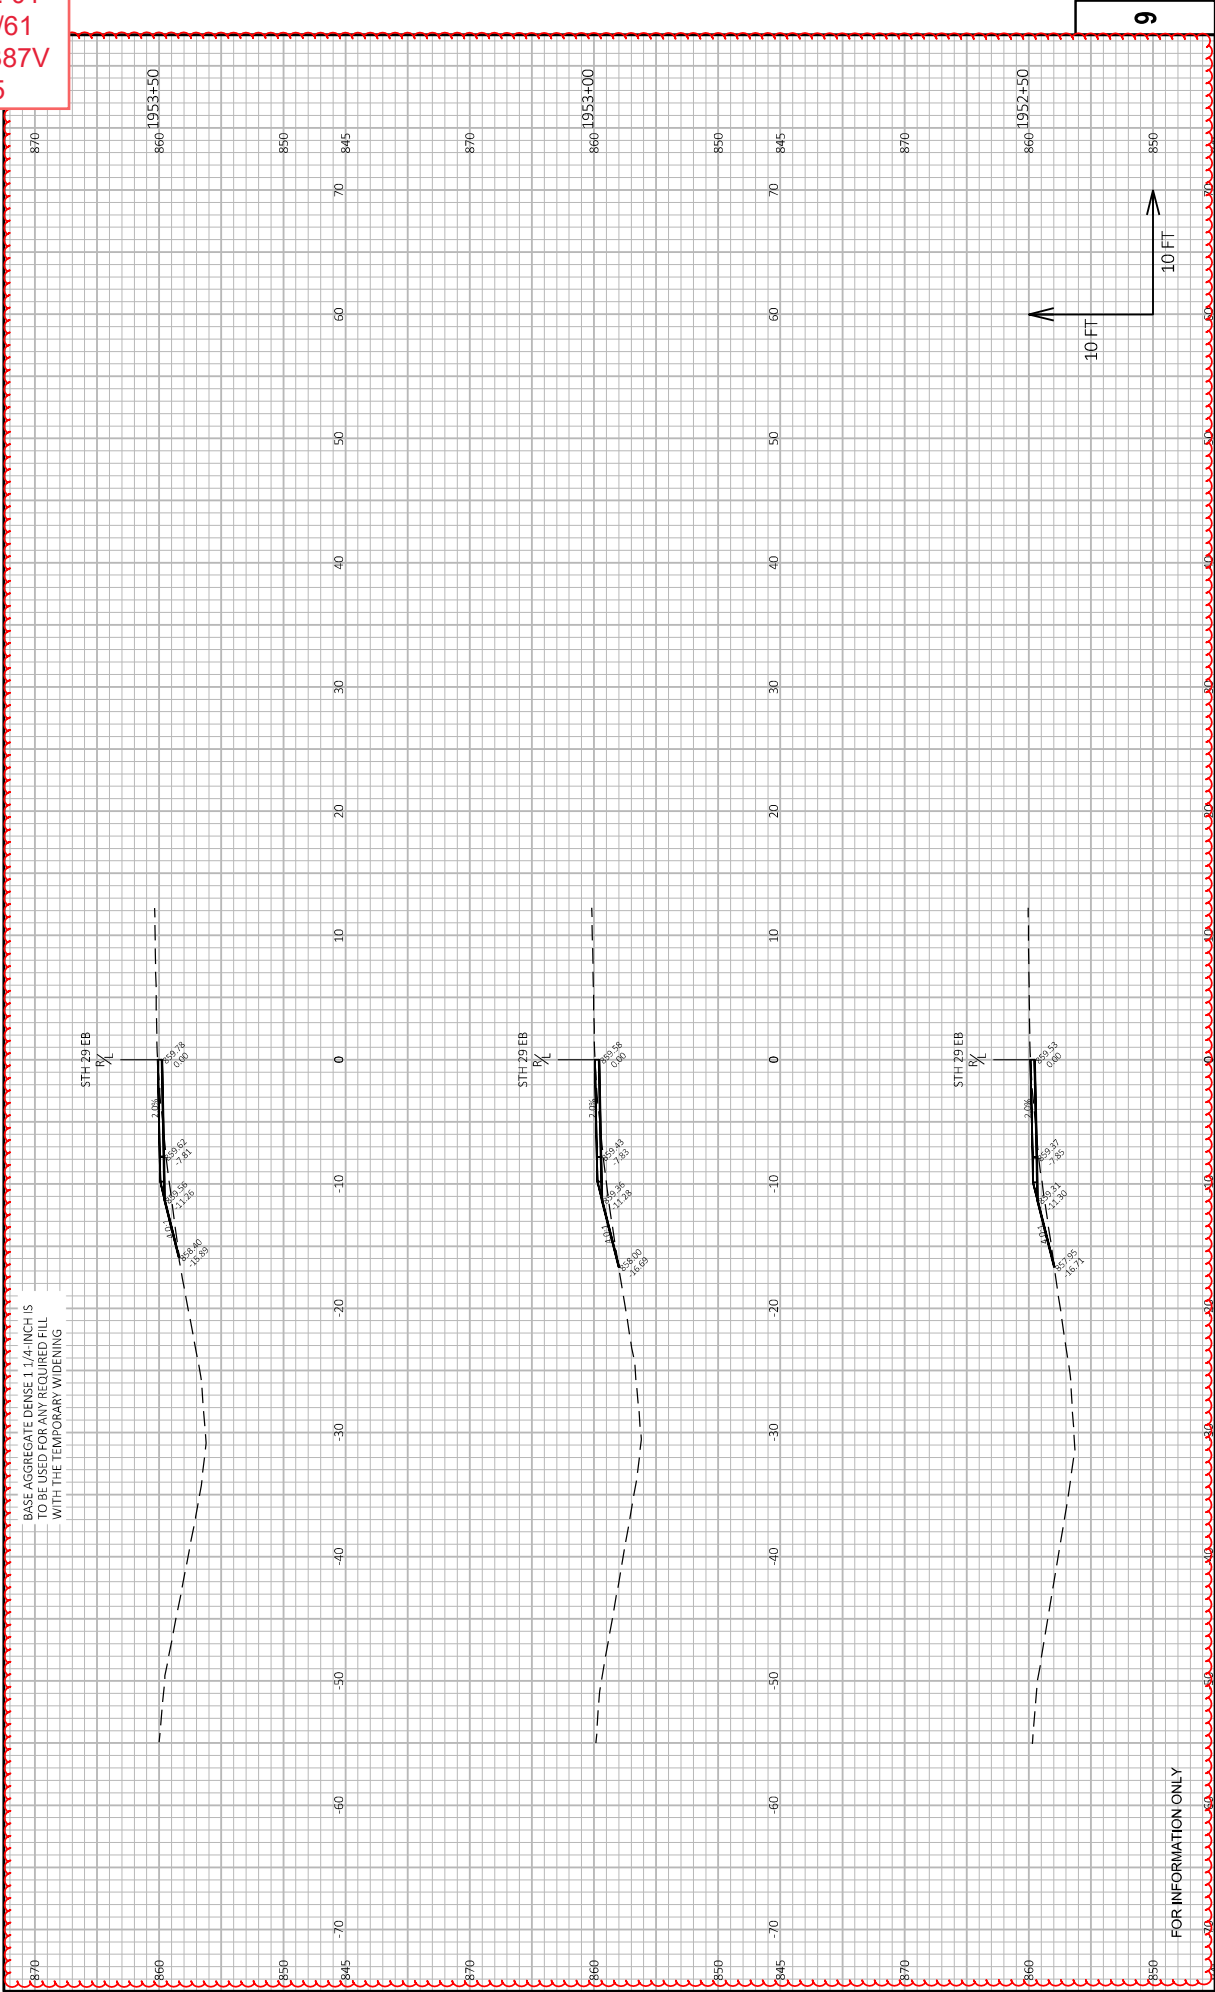





Addendum No. 01
ID 1058-22-60/61
Added Sheet 387X
August 5, 2025

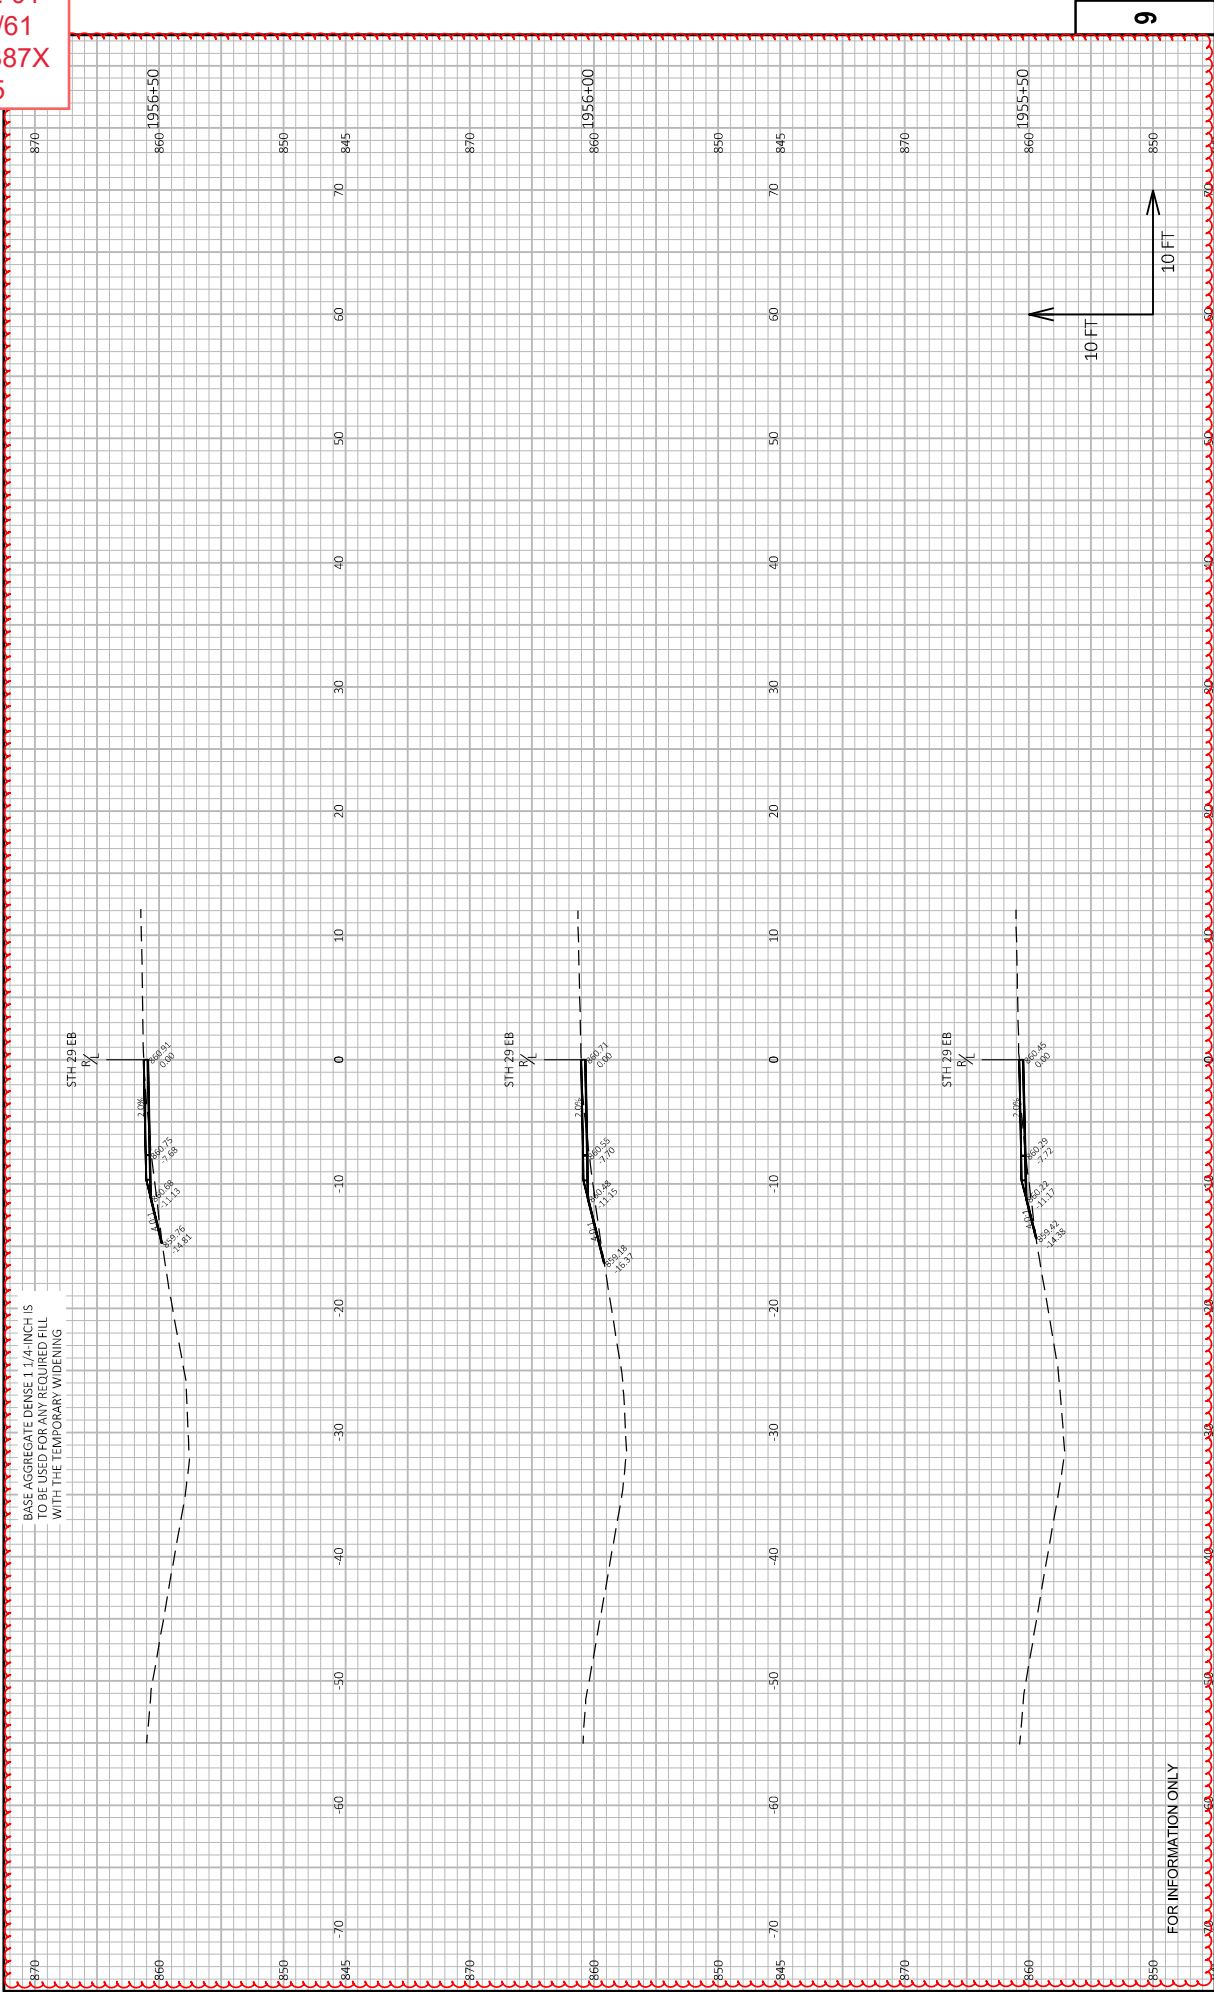

Addendum No. 01
ID 1058-22-60/61
Added Sheet 387Y
August 5, 2025

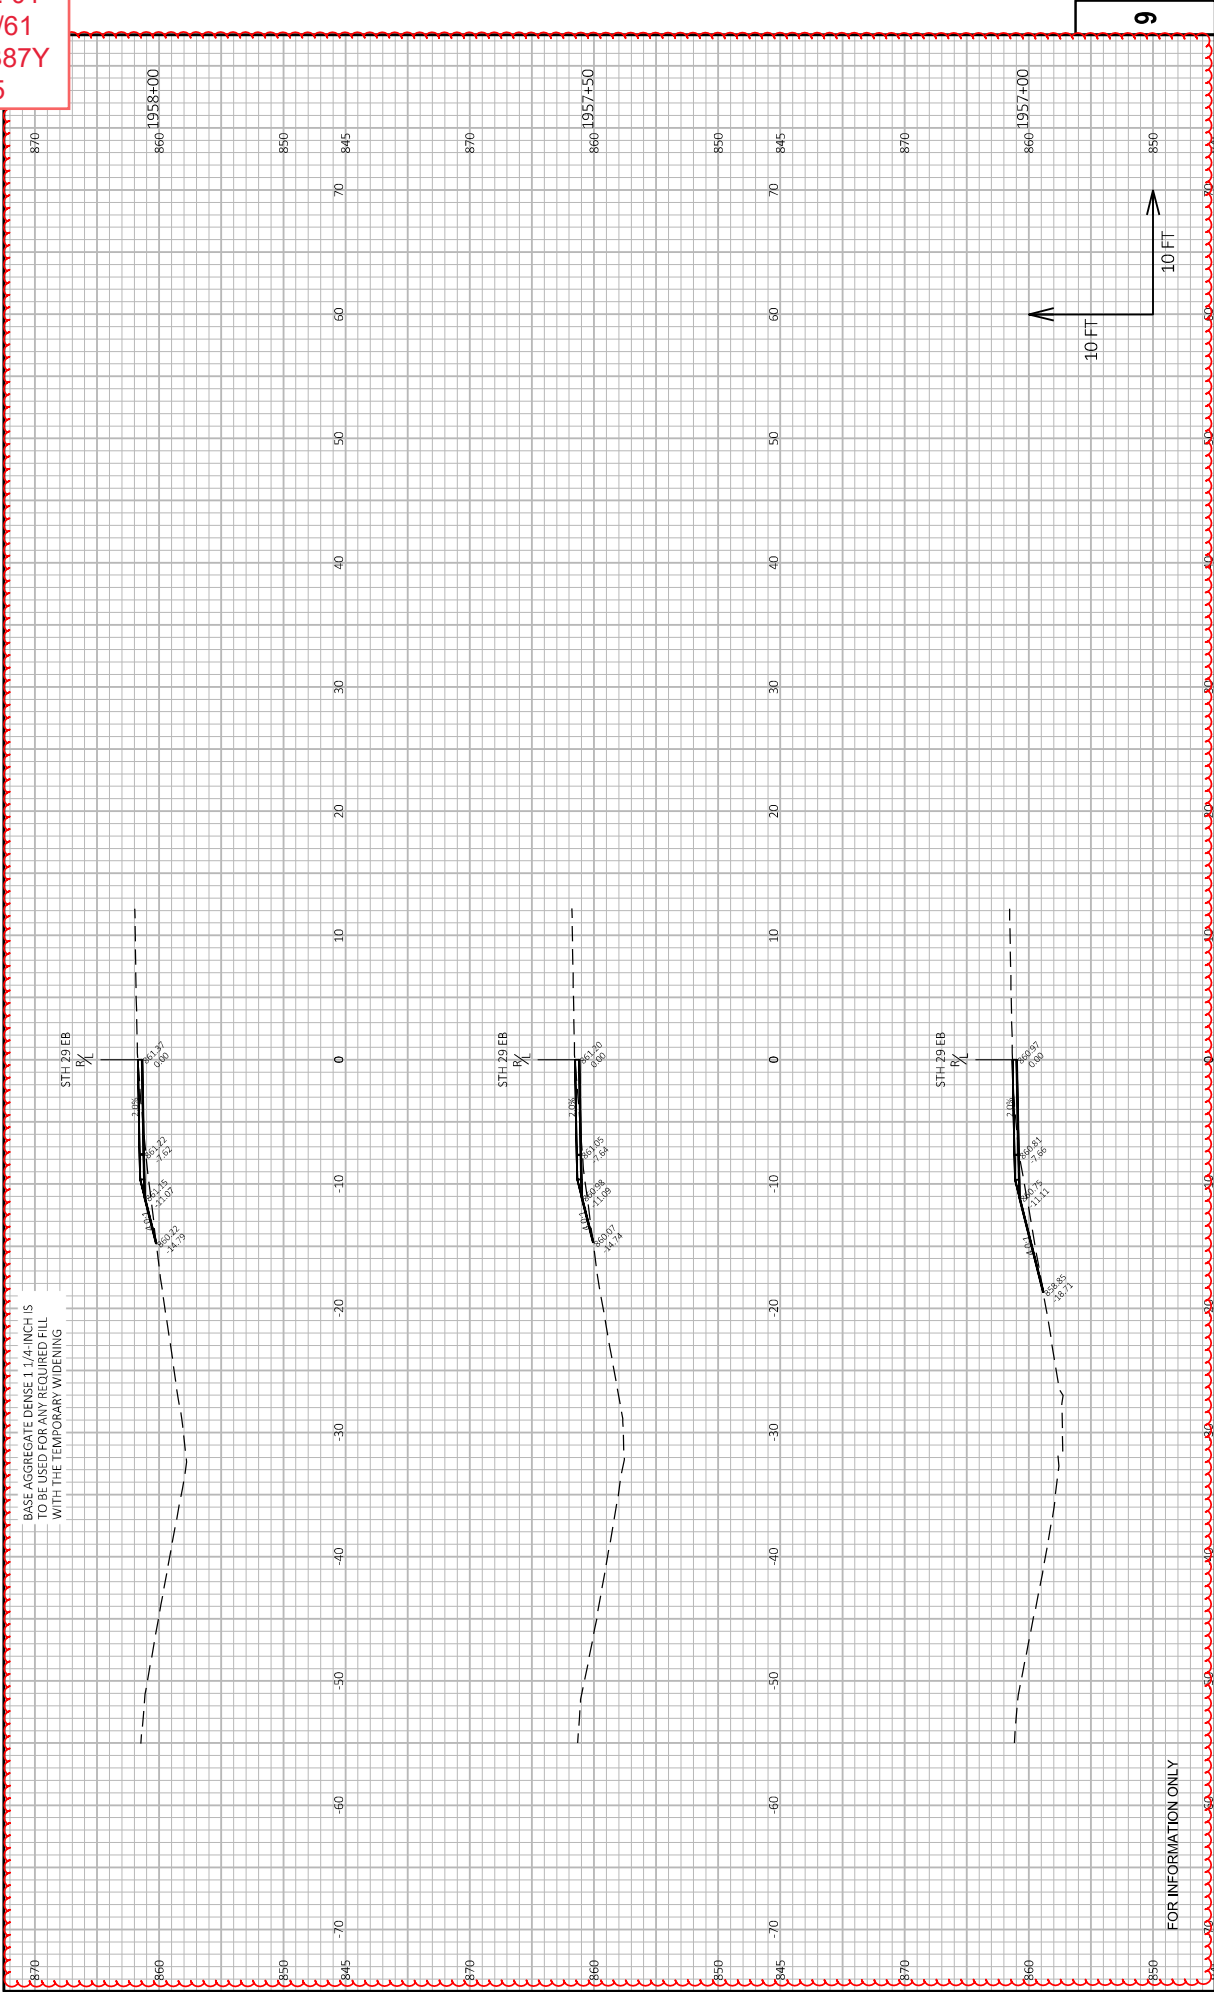


Addendum No. 01
ID 1058-22-60/61
Added Sheet 387Z
August 5, 2025

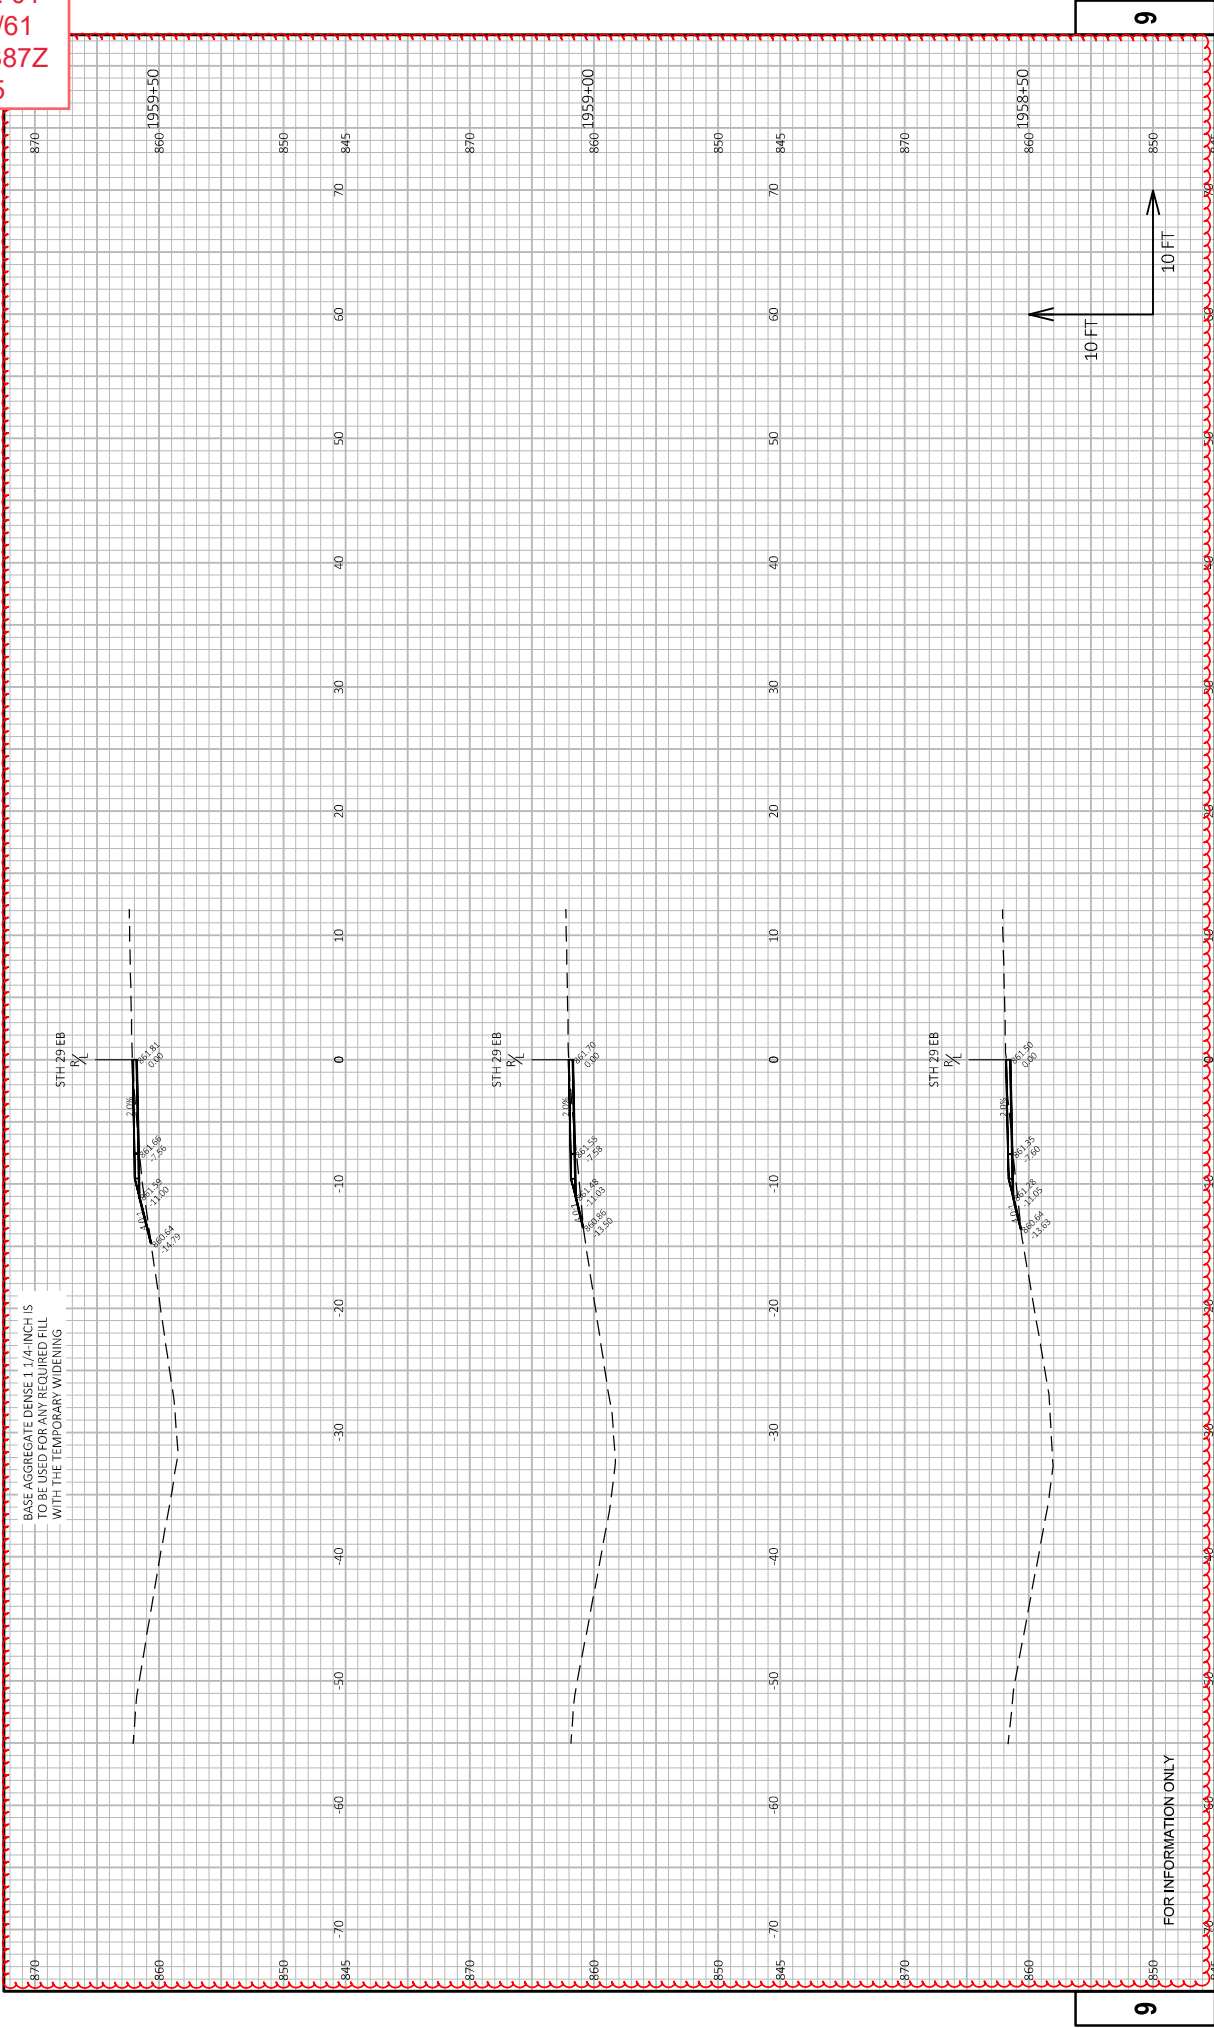





Addendum No. 01
ID 1058-22-60/61
Added Sheet 387AB
August 5, 2025

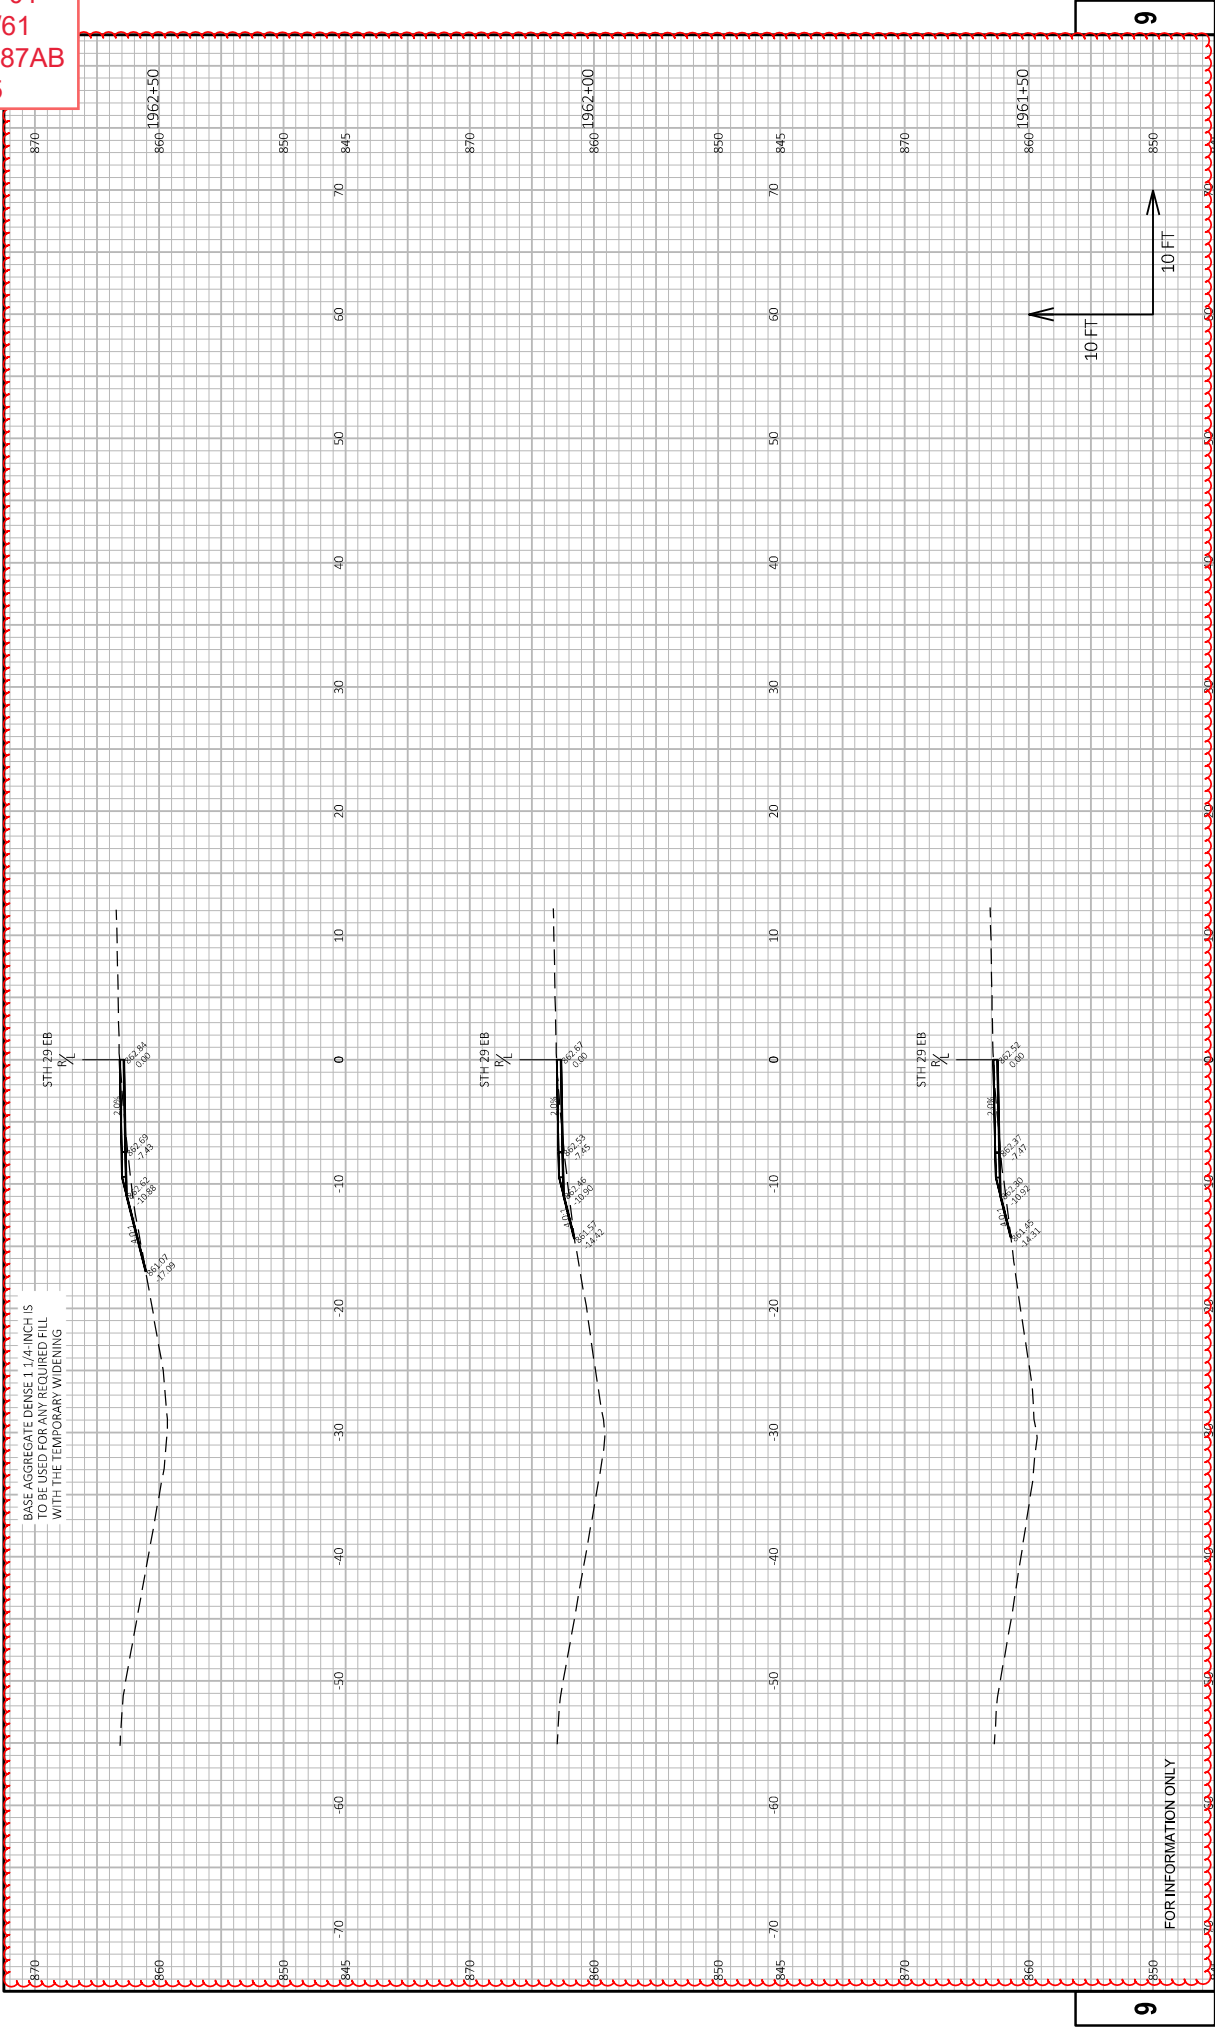



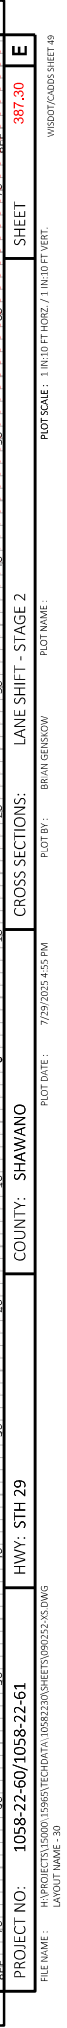


Addendum No. 01
ID 1058-22-60/61
Added Sheet 387AE
August 5, 2025

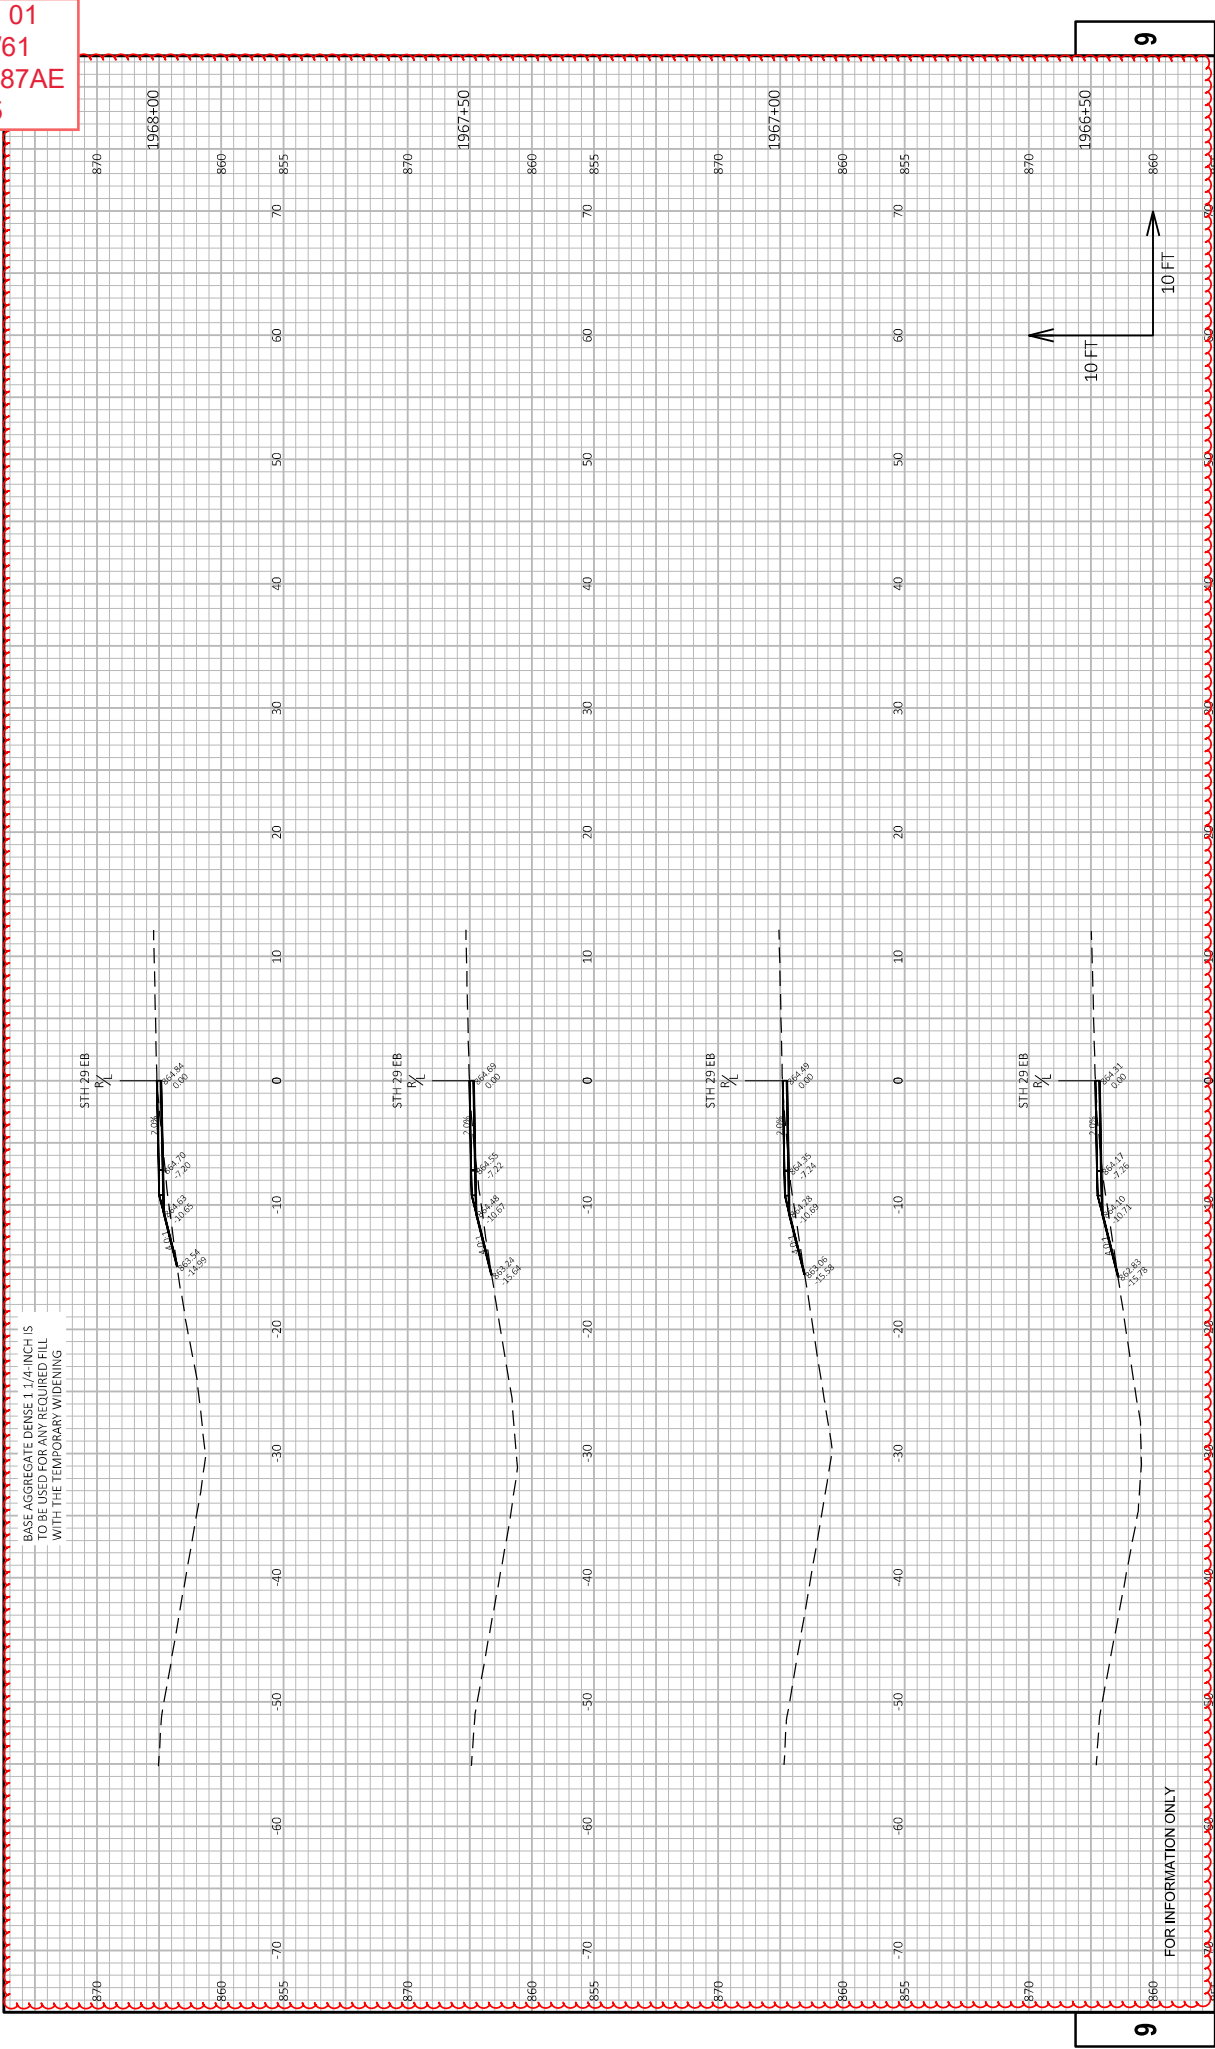

PROJECT NO: 1058-22-60/1058-22-61		COUNTY: SHAWANO	CROSS SECTIONS: LANE SHIFT - STAGE 2	SHEET 387.31
FILE NAME: H:\PROJECTS\1058-22-60\1058-22-61\1058-22-60\1058-22-61-31.DWG		PLOT BY: BRAN GEISNOW		WISDOT/CAD05 SHEET 49
LAYOUT NAME: 31		PLOT DATE: 7/29/2025 4:55 PM		PLOT SCALE: 1 IN=10 FT HORIZ. / 1 IN=10 FT VERT.

387AE

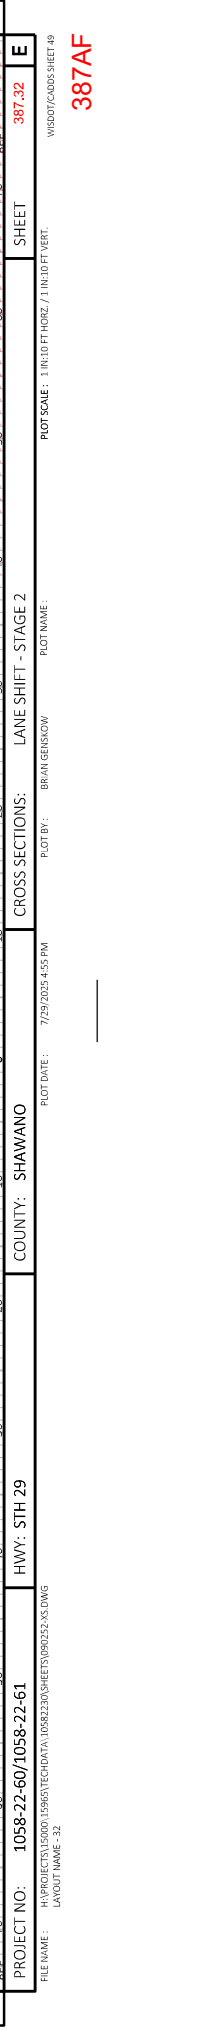



Proposal Schedule of Items

Page 1 of 10

Proposal ID: 20250812016 Project(s): 1058-22-60, 1058-22-61

Federal ID(s): N/A, N/A

SECTION: 0001

Contract Items

Alt Set ID:

Alt Mbr ID:

Proposal Line Number	Item ID Description	Approximate Quantity and Units	Unit Price	Bid Amount
0002	204.0100 Removing Concrete Pavement	15,380.000 SY	_____.	_____.
0004	204.0110 Removing Asphaltic Surface	4,165.000 SY	_____.	_____.
0006	204.0115 Removing Asphaltic Surface Butt Joints	622.000 SY	_____.	_____.
0008	204.0120 Removing Asphaltic Surface Milling	209,186.000 SY	_____.	_____.
0010	204.0165 Removing Guardrail	3,983.000 LF	_____.	_____.
0012	204.0180 Removing Delineators and Markers	458.000 EACH	_____.	_____.
0014	204.0185 Removing Masonry	3.000 CY	_____.	_____.
0016	204.0190 Removing Surface Drains	4.000 EACH	_____.	_____.
0018	204.9060.S Removing (item description) 01. Removing Apron Endwall	3.000 EACH	_____.	_____.
0020	204.9060.S Removing (item description) 02. Removing Apron Endwall for Culvert Pipe Sloped Cross Drain Concrete	1.000 EACH	_____.	_____.
0022	204.9060.S Removing (item description) 03. Removing Apron Endwalls for Underdrain Reinforced Concrete 6-Inch	2.000 EACH	_____.	_____.
0024	205.0100 Excavation Common	13,305.000 CY	_____.	_____.
0026	209.2500 Backfill Granular Grade 2	407.000 TON	_____.	_____.
0028	211.0201 Prepare Foundation for Concrete Pavement (project) 01. 1058-22-60	1.000 EACH	_____.	_____.



Proposal Schedule of Items

Page 3 of 10

Proposal ID: 20250812016 Project(s): 1058-22-60, 1058-22-61

Federal ID(s): N/A, N/A

SECTION: 0001

Contract Items

Alt Set ID:

Alt Mbr ID:

Proposal Line Number	Item ID Description	Approximate Quantity and Units	Unit Price	Bid Amount
0060	420.1000 Continuous Diamond Grinding Concrete Pavement	57,693.000 SY	_____.	_____.
0062	455.0605 Tack Coat	12,681.000 GAL	_____.	_____.
0064	460.2000 Incentive Density HMA Pavement	15,400.000 DOL	1.00000	15,400.00
0066	460.5224 HMA Pavement 4 LT 58-28 S	23,268.000 TON	_____.	_____.
0068	465.0105 Asphaltic Surface	279.000 TON	_____.	_____.
0070	465.0110 Asphaltic Surface Patching	5,850.000 TON	_____.	_____.
0072	465.0125 Asphaltic Surface Temporary	2,610.000 TON	_____.	_____.
0074	465.0510 Asphaltic Rumble Strips, Shoulder Divided Roadway	174,468.000 LF	_____.	_____.
0076	504.0900 Concrete Masonry Endwalls	3.000 CY	_____.	_____.
0078	520.2015 Culvert Pipe Temporary 15-Inch	118.000 LF	_____.	_____.
0080	520.8000 Concrete Collars for Pipe	2.000 EACH	_____.	_____.
0082	522.0130 Culvert Pipe Reinforced Concrete Class III 30-Inch	56.000 LF	_____.	_____.
0084	522.1030 Apron Endwalls for Culvert Pipe Reinforced Concrete 30-Inch	1.000 EACH	_____.	_____.
0086	524.0136 Culvert Pipe Salvaged 36-Inch	32.000 LF	_____.	_____.
0088	524.0636 Apron Endwalls for Culvert Pipe Salvaged 36-Inch	1.000 EACH	_____.	_____.



Proposal Schedule of Items

Page 9 of 10

Proposal ID: 20250812016 Project(s): 1058-22-60, 1058-22-61

Federal ID(s): N/A, N/A

SECTION: 0001

Contract Items

Alt Set ID:

Alt Mbr ID:

Proposal Line Number	Item ID Description	Approximate Quantity and Units	Unit Price	Bid Amount
0236	650.9911 Construction Staking Supplemental Control (project) 01. 1058-22-60	1.000 EACH	_____.	_____.
0238	650.9911 Construction Staking Supplemental Control (project) 02. 1058-22-61	1.000 EACH	_____.	_____.
0240	650.9920 Construction Staking Slope Stakes	1,320.000 LF	_____.	_____.
0242	690.0150 Sawing Asphalt	4,605.000 LF	_____.	_____.
0244	690.0250 Sawing Concrete	103,371.000 LF	_____.	_____.
0246	715.0715 Incentive Flexural Strength Concrete Pavement	4,633.000 DOL	1.00000	4,633.00
0248	715.0720 Incentive Compressive Strength Concrete Pavement	4,633.000 DOL	1.00000	4,633.00
0250	740.0440 Incentive IRI Ride	2,618.000 DOL	1.00000	2,618.00
0252	SPV.0060 Special 01. AEW for Culvert Pipe Sloped Cross Drain Reinforced Concrete 15-Inch 6 to 1	3.000 EACH	_____.	_____.
0254	SPV.0060 Special 02. AEW for Culvert Pipe Sloped Cross Drain Reinforced Concrete 18-Inch 6 to 1	1.000 EACH	_____.	_____.
0256	SPV.0060 Special 03. Locate and Clean Existing Underdrain Outfalls	734.000 EACH	_____.	_____.
0258	SPV.0060 Special 04. Removing Raised Pavement Markers & Filling Voids	1,836.000 EACH	_____.	_____.
0260	SPV.0060 Special 05. Culvert Pipe Plug Temporary	2.000 EACH	_____.	_____.

