

Wisconsin Department of Transportation

October 30, 2025

**Division of Transportation Systems
Development**

Bureau of Project Development
4822 Madison Yards Way, 4th Floor South
Madison, WI 53705

Telephone: (608) 266-1631
Facsimile (FAX): (608) 266-8459

NOTICE TO ALL CONTRACTORS:

Proposal #04: 5105-16-62
Regionwide Tree Clearing
Various Locations
Non-Hwy
Southwest Region Wide

Letting of November 11, 2025

This is Addendum No. 01, which provides for the following:

Special Provisions:

Revised Special Provisions	
Article No.	Description
4	Consideration of Proposals.
5	Prosecution and Progress.
6	Traffic.
8	Utilities.
9	Information to Bidders, U.S. Army Corps of Engineers Section 404 Permit.
10	Information to Bidders, WPDES Transportation Construction General Permit (TCGP) for Storm Water Discharges
15	Archaeological Site.

Deleted Special Provisions	
Article No.	Description
14	Archaeological Site Protection.

Schedule of Items:

Revised Bid Item Quantities					
Bid Item	Item Description	Unit	Proposal Total Prior to Addendum	Proposal Quantity Change (-)	Proposal Total After Addendum
201.0105	Clearing	STA	63	-33	30
627.0200	Mulching	SY	18,750	-6,250	12,500
628.1504	Silt Fence	LF	750	-250	500
628.1520	Silt Fence Maintenance	LF	750	-250	500
628.6510	Soil Stabilizer Type B	ACRE	3.75	-1.25	2.5
SPV.0060.01	Site Mobilization	EACH	6	-2	4
SPV.0060.02	Site Traffic Control	EACH	6	-2	4
SPV.0060.03	Semi-Permanent Restoration	EACH	6	-2	4
SPV.0060.04	Work On Shoulder Or Parking Lane	EACH	6	-2	4
SPV.0060.05	Shoulder Closure On Divided Roadway	EACH	6	-2	4
SPV.0060.06	Lane Closure With Flagging Operations	EACH	6	-2	4
SPV.0060.07	Pedestrian Accomodations	EACH	6	-2	4

Plan Sheets:

Revised Plan Sheets	
Plan Sheet	Plan Sheet Title (brief description of changes to sheet)
49-50	Updated quantities removing Areas 8 and 18

Deleted Plan Sheets	
Plan Sheet	Plan Sheet Title (brief description of why sheet was deleted)
3	General Notes – Area 8
6	General Notes – Area 18
19-20	Project Overview – Area 8
29-33	Project Overview – Area 18

The responsibility for notifying potential subcontractors and suppliers of these changes remains with the prime contractor.

Sincerely,

Mike Coleman

Proposal Development Specialist
Proposal Management Section

ADDENDUM NO. 01

5105-16-62

October 30, 2025

Special Provisions

4. Consideration of Proposals.

*Replace the estimated quantities table under section titled **Estimated Quantities** with the following:*

Estimated Quantities

The current estimated Minimum and Maximum contract quantities for Clearing are as follows:

Bid Item	Unit	Current Contract Amount	Minimum	Maximum
201.0105	STA	30 STA	200 STA	350 STA
201.0120	ID	176 ID	700 ID	1000 ID

5. Prosecution and Progress.

*Replace entire section titled **Coordination** with the following:*

Coordination

The work sites in this contract are referred to as areas. The tree clearing for each area is in preparation for different road projects. The areas and the project that they are in preparation for is listed in the table below:

AREA	SOURCE WISDOT PROJECT ID	COUNTY	HWY
1*	1016-05-67	JUNEAU	090
2*	1077-03-61	MONROE	090
3*	1690-04-62	GREEN	069
4*	1690-04-73	GREEN	069
5	5080-09-75	SAUK	023
6*	5110-06-70	VERNON	131
7*	5155-02-74	ROCK	014
8*	5290-02-71	DANE	019
9*	5571-00-72	ROCK	213
10*	5571-00-73	ROCK	213
11	5590-05-71	GREEN	078
12*	5620-00-72	SAUK	113
13*	5620-00-73	SAUK	113
14	5710-00-72	VERNON	082
15*	5845-16-73	DANE	051

16*	5845-16-74	DANE	051
17*	5845-16-76	DANE	051
18*	5845-16-84	DANE	051
19	5865-02-64	VERNON	162
20*	5865-02-74	VERNON	162
21*	6085-02-76	DANE	019
22*	6630-00-81	COLUMBIA	044
23*	5155-02-65	DANE	014
24*	1204-05-07	DANE	018
25*	1530-06-09	BUFFALO	010

*: Projects not included in the PS&E but are anticipated to be included in future work orders.

Any coordination with utilities, environmental agencies or other outside contacts shall refer to the source project ID listed in the above table, not area.

*Delete entire section titled **Environmentally Sensitive Areas:***

Environmentally Sensitive Areas

Area 8

Six Mile Creek is considered an environmentally sensitive area; no construction activities are permitted within Six Mile Creek.

6. Traffic.

Delete entire section titled Area 8:

Delete entire section titled Area 18:

8. Utilities.

Delete entire section titled Area 8:

Delete entire section titled Area 18:

9. Information to Bidders, U.S. Army Corps of Engineers Section 404 Permit.

Delete entire section titled Area 18:

10. Information to Bidders, WPDES Transportation Construction General Permit (TCGP) for Storm Water Discharges

Delete entire section titled Area 8:

14. Deleted.

15. Archaeological Site.

Delete entire section titled Area 18:

Schedule of Items

Attached, dated October 30, 2025, are the revised Schedule of Items Pages 1 - 2.

Plan Sheets

The following 8½ x 11-inch sheets are attached and made part of the plans for this proposal:

Revised: 49 and 50.

Deleted: 3, 6, 19, 20, and 29 – 33.

END OF ADDENDUM

GENERAL NOTES

WAUNAKEE UTILITIES
ELECTRICITY
SAM TRACE
332 MORAVIAN VALLEY RD P.O. BOX 70
WAUNAKEE, WI 53597
PHONE: 608-849-5450, 608-843-6235
EMAIL: STRACE@WAUNAKEEUTILITIES.COM

WAUNAKEE UTILITIES
WATER & SEWER
RANDY DORN
332 MORAVIAN VALLEY RD
WAUNAKEE, WI 53597
PHONE: 608-849-8111, 608-235-6442
EMAIL: RDORN@WAUNAKEEUTILITIES.COM

ERIC HEGGELUND
SW - FITCHBURG
3011 FISH HATCHERY ROAD
FITCHBURG, WISCONSIN 53711
PHONE: 608-238-7927
EMAIL: ERIC.HEGGEHLUND@WISCONSIN.GOV

DESIGN PROJECT MANAGER

KEVIN DRUNASKY, PE
WISDOT SWR
2101 WRIGHT STREET
MADISON, WISCONSIN 53704
PHONE: 608-246-3844
EMAIL: KEVIN.DRUNASKY@DOT.WI.GOV

DESIGN PROJECT COORDINATOR

DAN SCHRUM
SRF CONSULTING GROUP, INC
1600 ASPEN COMMONS, SUITE 650
MIDDLETON, WISCONSIN 53562
PHONE: 608-298-5424
EMAIL: DSCHRUM@SRFCONSULTING.COM

THE LOCATIONS OF EXISTING AND PROPOSED UTILITY INSTALLATIONS AS SHOWN ON THE PLANS ARE APPROXIMATE. THERE MAY BE OTHER UTILITY INSTALLATIONS WITHIN THE PROJECT AREA THAT ARE NOT SHOWN.

DO NOT STORE EQUIPMENT OR MATERIALS IN ENVIRONMENTALLY SENSITIVE AREAS, WETLANDS, OR WATERWAYS.

DO NOT PLACE FERTILIZER WITHIN 20 FEET OF WETLANDS OR WET DRAINAGE CHANNEL.

ALL WASTE MATERIAL RESULTING FROM THE VARIOUS CONSTRUCTION OPERATIONS SHALL BE ENTIRELY REMOVED AND PROPERLY DISPOSED OF IMMEDIATELY OR AS DIRECTED BY THE ENGINEER.

PURSUANT TO CHAPTER 59 OF THE WISCONSIN STATUTES, THE CONTRACTOR SHALL CAREFULLY MAKE A SEARCH FOR EVIDENCE OF ALL LANDMARKS, BENCHMARKS, AND OTHER CONTROL POINTS IN ALL AREAS WHERE SUCH LANDMARKS, BENCHMARKS, OR OTHER CONTROL POINTS MAY EXIST.

THE CONTRACTOR SHALL PROTECT ALL SURVEY MARKERS. ALL SURVEY MARKERS SHALL NOT BE REMOVED WITHOUT THE APPROVAL OF THE ENGINEER.

THE ENGINEER, THAT DF3808 GPS IS NOT DISTURBED, BUMPED OR MOVED DURING THE DURATION OF THE PROJECT, NOTIFY JACOB KOCKWEILER IMMEDIATELY IF DF3808 GPS IS DISTURBED, BUMPED OR MOVED DURING CONSTRUCTION OPERATIONS.

JACOB KOCKWEILER, P.E., WISCONSIN HEIGHT MODERNIZATION PROGRAM MANAGER WITH THE WISCONSIN DEPARTMENT OF TRANSPORTATION WHOSE NUMBER IS 608-516-6362 AND EMAIL IS JACOB.KOCKWEILER@DOT.WI.GOV.

Addendum No. 01
ID 5105-16-62
Deleted Sheet 3
October 30, 2025

DIAGNOSTIC
DOORS 
 D-2 or (800) 242-8511
www.diagnosticdoors.com

W

NONE

WISDOT/CADD SHEET 42

UTILITIES CONTACTS

* NICHOLAS DACHNIWSKYJ
ALLIANT ENERGY - ELECTRICITY
235 WBR TOWNLINE ROAD
BELLEVILLE, WI 53511
PHONE: (608) 364-6566
NICHOLASDACHNIWSKYJ@ALLIANTENERGY.COM

* CHRIS POLLACK
FRONTIER COMMUNICATIONS OF WI LLC
COMMUNICATION LINE
521 4TH STREET
WAUSAU, WI 54403
PHONE: (715) 847-1240
CHRISTOPHER.POLLACK@FTR.COM

* BRIAN SHOTLIFF
KEGONSA SANITARY DISTRICT - SEWER
2240 US HIGHWAY 51
P.O. BOX 486
STOUGHTON, WI 53589-0486
PHONE: (608) 873-0230
SERVICEOPERATOR@KEGONSA.SANITARY.WI.GOV

* RJ CICALTELLO
MCI - COMMUNICATION LINE
15725 WEST RYERSON RD
NEW BERLIN, WI 53151
PHONE: (262) 782-9836
RANDY.CICALTELLO@VERIZON.COM

* NICK THUNBERG
SPECTRUM - COMMUNICATION LINE
1348 PLAINFIELD AVENUE
JANESVILLE, WI 53545
PHONE: (920) 296-6552
NICHOLAS.THUNBERG@CHARTER.COM

* LORIN MISSALL
TDS METROCOM LLC - COMMUNICATION LINE
525 IUCIION RD
MADISON, WI 53719
PHONE: (608) 225-5913
LORIN.MISSALL@TDSMETROCOM.COM

WISCONSIN DNR LIAISON

ERIC HEGGELUND
WISCONSIN DEPARTMENT OF NATURAL RESOURCES
SOUTH CENTRAL REGION HEADQUARTERS
3911 FISH HATCHERY ROAD
FITCHBURG, WI 53711
PHONE: (608) 228-7927

DESIGN CONSULTANT

KEN SWANSON, P.E.
STRAND ASSOCIATES, INC.
910 WEST WINGRA DRIVE
MADISON, WI 53715
PHONE: (608) 251-4843
KEN.SWANSON@STRAND.COM

WISDOT REGION CONTACT

KEVIN DRUNASKY, P.E.
WISDOT SOUTHWEST REGION
2101 WRIGHT STREET
MADISON, WI 53704
PHONE: (608) 246-3811
KEVIN.DRUNASKY@DOT.WI.GOV

GENERAL NOTES

THE LOCATIONS OF EXISTING AND PROPOSED UTILITY INSTALLATIONS AS SHOWN ON THE PLANS ARE APPROXIMATE. THERE MAY BE OTHER UTILITY INSTALLATIONS WITHIN THE PROJECT AREA THAT ARE NOT SHOWN.

~~ALL EXISTING SIGNS SHALL REMAIN IN PLACE UNLESS THE ENGINEER APPROVES THEIR REMOVAL. ANY SIGNS REMOVED DUE TO CONTRACTOR MEANS AND METHODS SHALL BE REPLACED BY THE CONTRACTOR AT THEIR EXPENSE.~~

Addendum No. 01
ID 5105-16-62
Deleted Sheet 6
October 30, 2025

PROJECT NO: 5845-16-84

HWY: USH 51

COUNTY: DANE

PILOT DATE : 5/1/2025 4:42 PM

GENERAL NOTES - AREA 18

PLOT NAME:

1 IN:100 FT

SHEET




2

W

FILE NAME: S:\MAD\1000--1099\1089\981\DRAWINGS\CAD\CIVIL 3D\SHEETSP\PLAN\020101-GN.DWG
LAYOUT NAME - 020101-gn


S:\MAD\1000--1099\1089\98
LAYOUT NAME - 020101-gn

WISDOT/CADDS SHEET 42

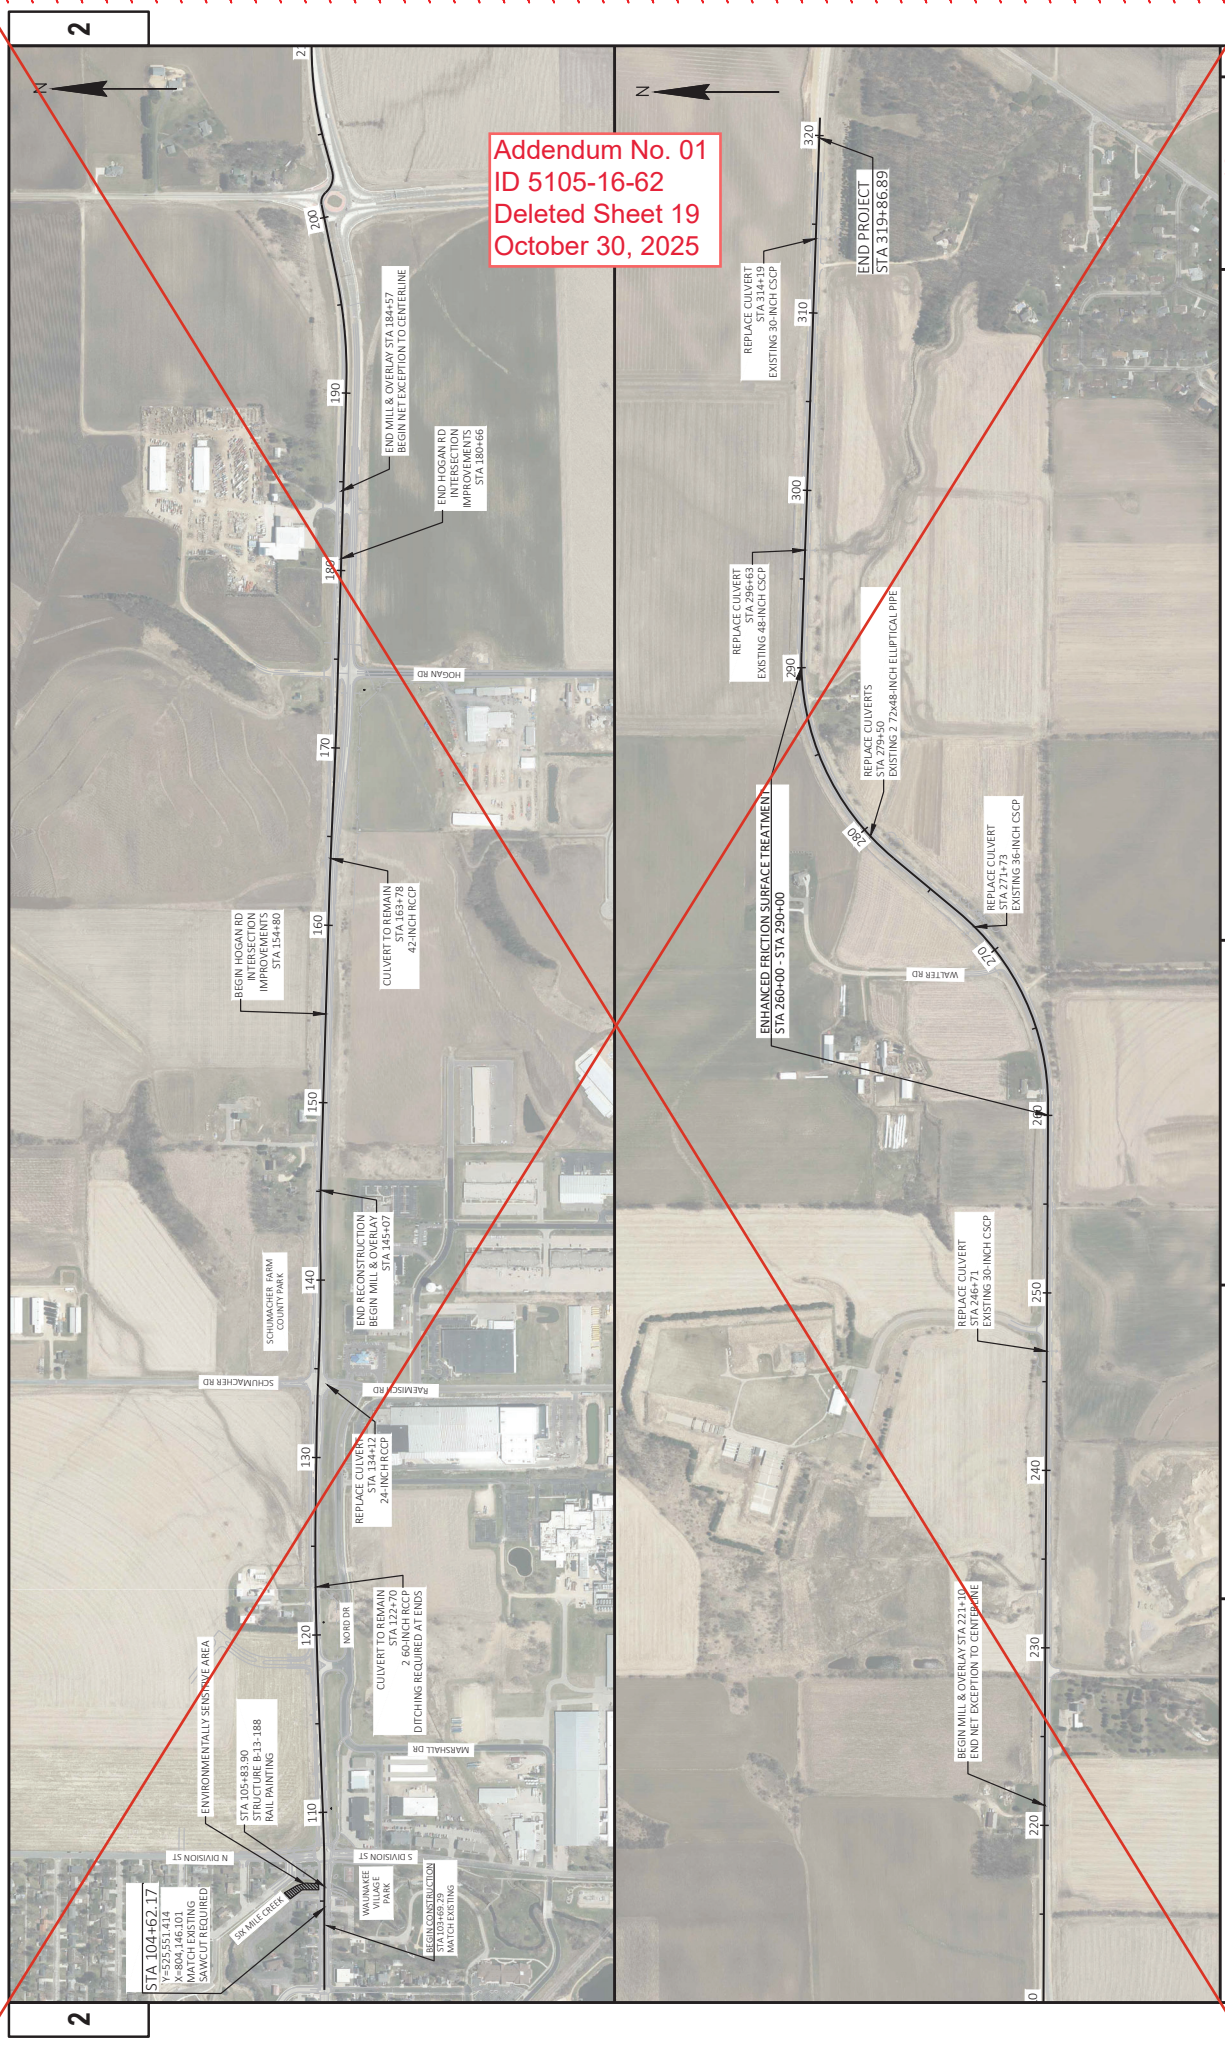

Addendum No. 01
ID 5105-16-62
Deleted Sheet 19
October 30, 2025

PROJECT NO: 529D-02-71		HWY: STH 19		COUNTY: DANE		PROJECT OVERVIEW		SHEET 19	
FILE NAME: H:\PROJECTS\13000\13997\DESIGN\CAD_BIM\52900201\52900201-PO.DWG									
LAYOUT NAME - Plan D01 1 IN=500 FT									
PLOT DATE: 5/30/2025 4:52 PM				PLOT BY: BRANDYN VOGELU		PLOT NAME:		PLOT SCALE: 1 IN=700 FT	
WISDOT/CAD05 SHEET 44									

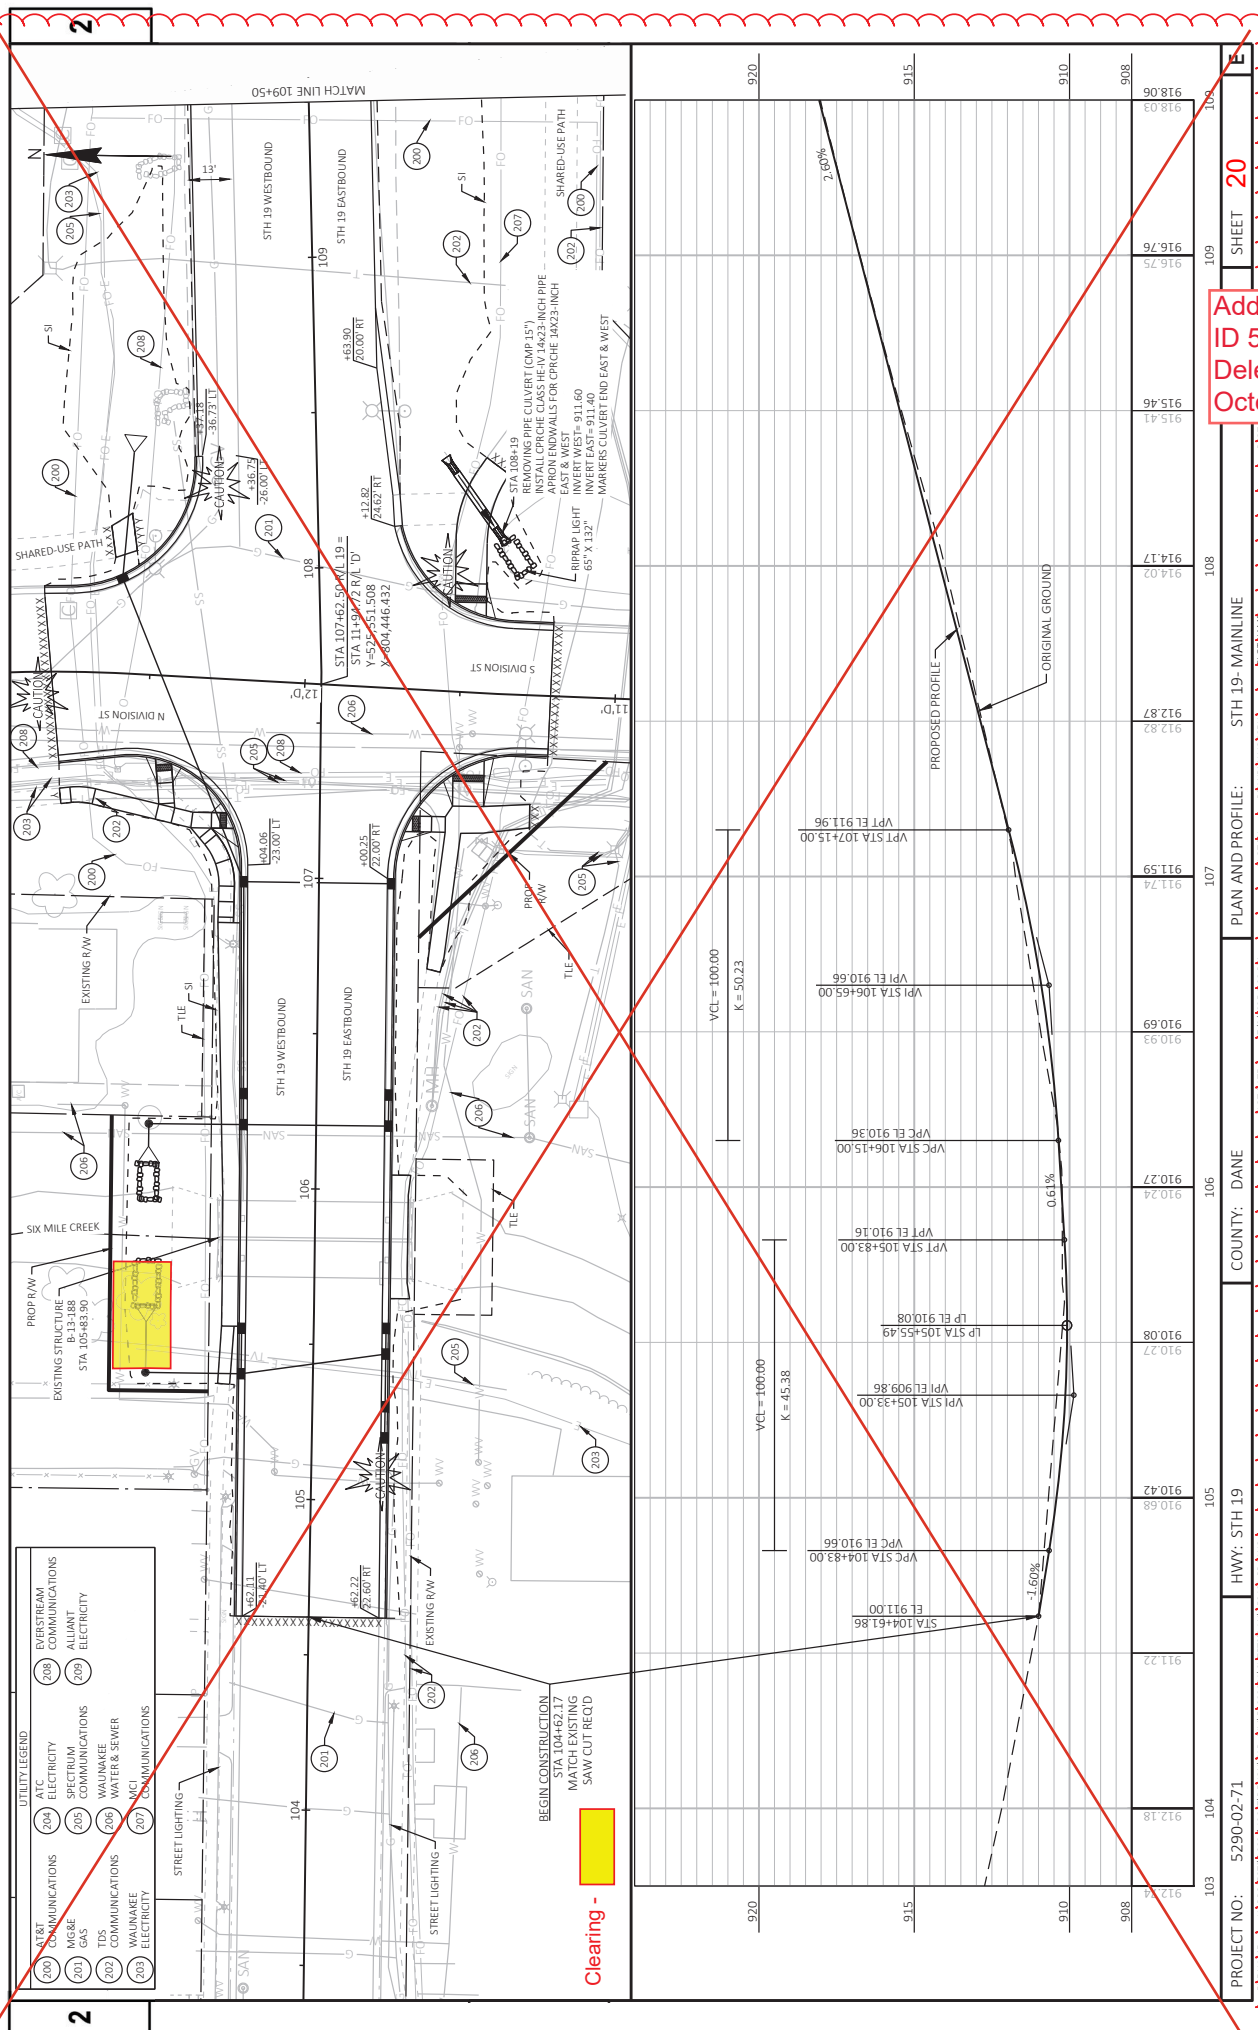




2



Addendum No. 01
ID 5105-16-62
Deleted Sheet 30
October 30, 2025

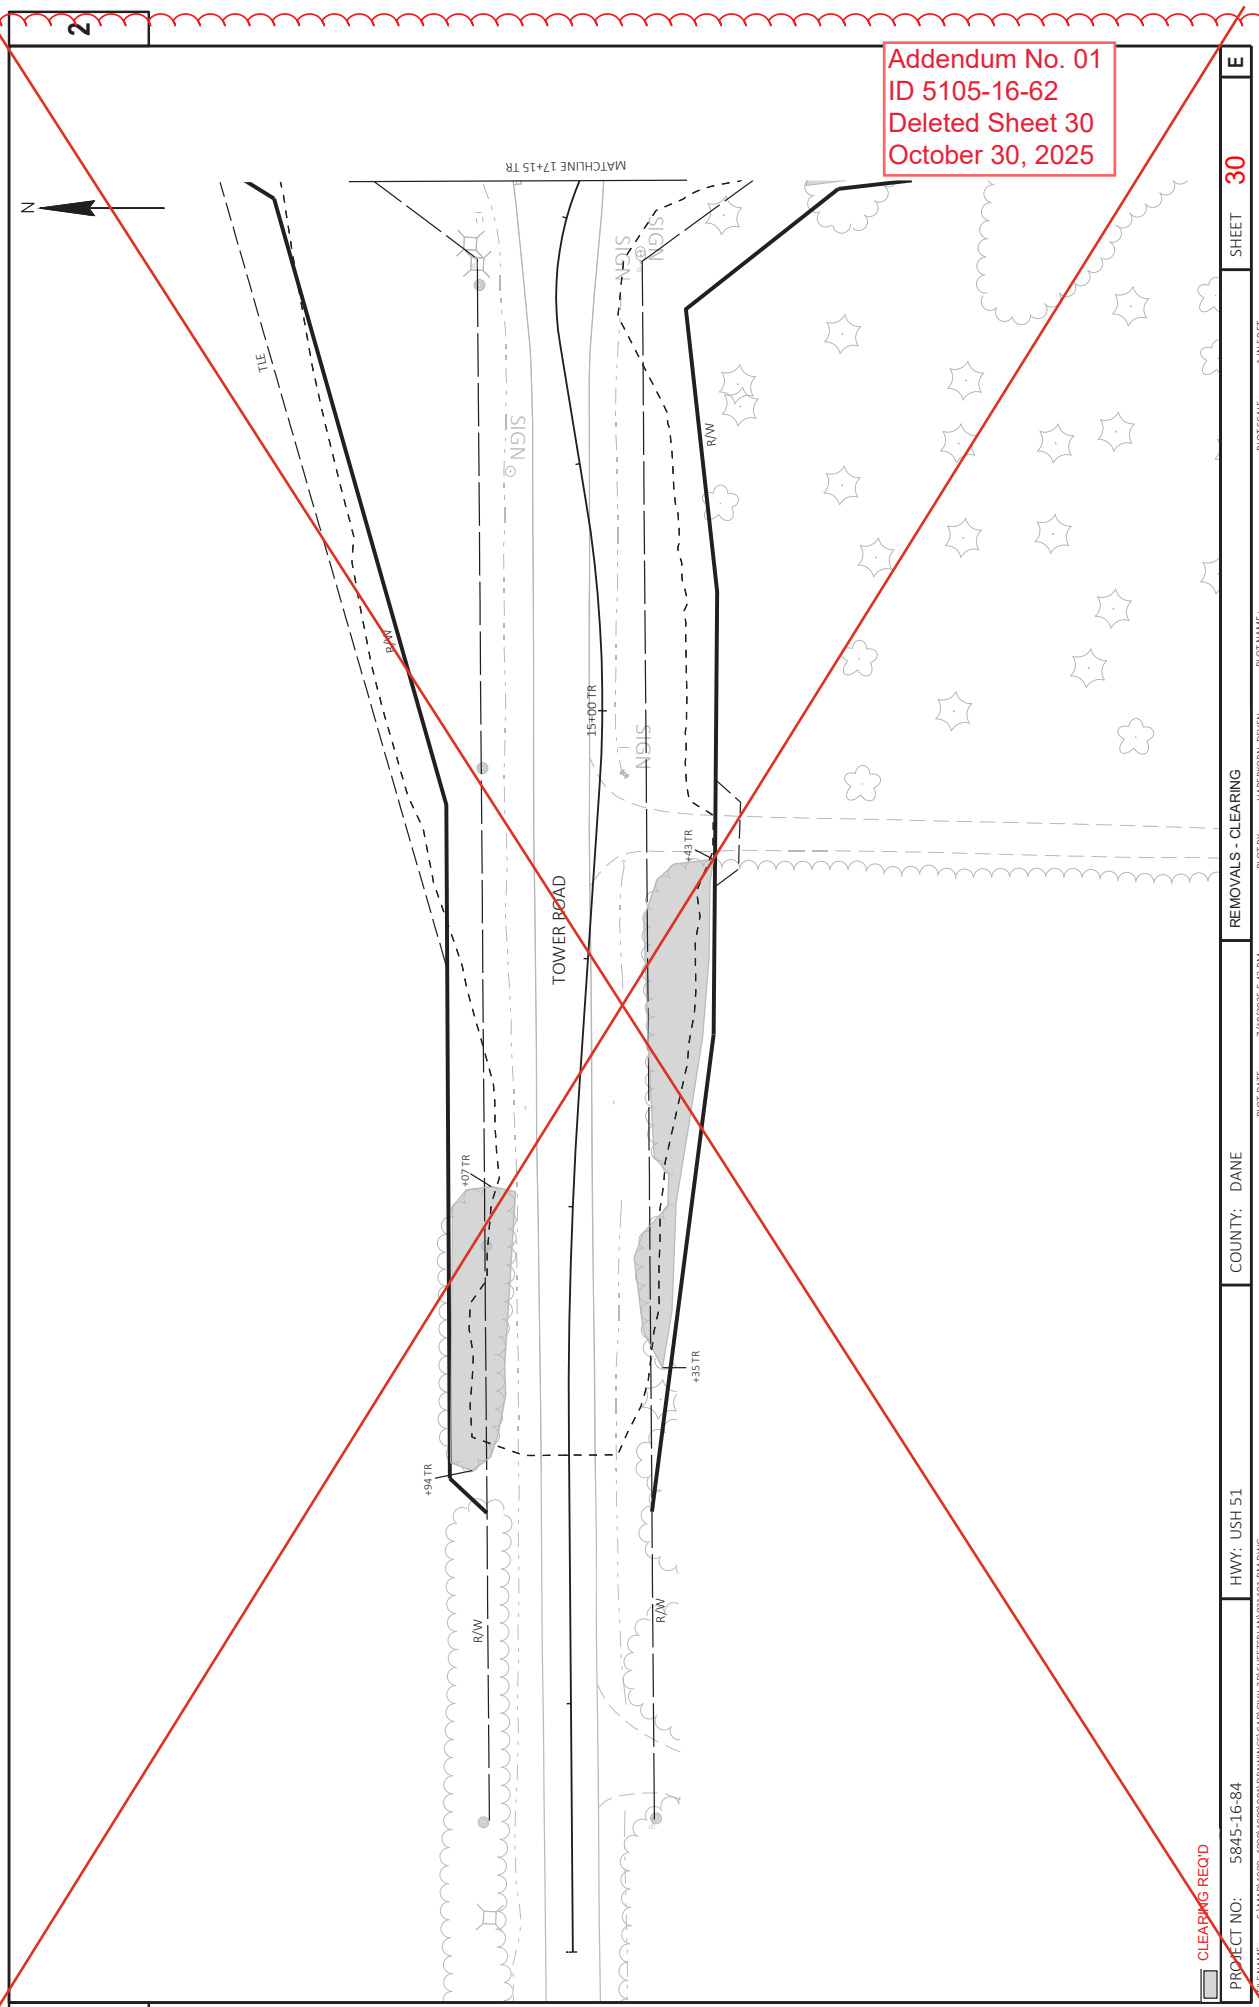

CLEARING REQ'D

PROJECT NO: 5845-16-84

HWY: USH 51

COUNTY: DANE

PLOT DATE: 7/18/2025 5:42 PM

REMOVALS - CLEARING

PLOT BY: HARRISON, DEVEN

PLOT NAME: 1 IN 50 FT

SHEET 30

E

WISDOT/CADD SHEET 42

2





Addendum No. 01
ID 5105-16-62
Deleted Sheet 32
October 30, 2025

PROJECT NO: 5845-16-84		HWY: USH 51	COUNTY: DANE	REMOVALS - CLEARING	INSERT	SHEET 32	E
FILE NAME: S:\WORK\100-1091105\10516\DRAWINGS\CA\CVL\3D SHEET 32\100101.RWDWG		PLOT DATE: 7/18/2025 5:42 PM		PLOT BY: HARRISON, DEBEN	PLOT SCALE: 1"=50'		WORK/ADD SHEET 34



Addendum No. 01
ID 5105-16-62
Deleted Sheet 33
October 30, 2025

CLEARING REQD

PROJECT NO: 5845-16-84	HWY: USH 51	COUNTY: DANE	REMOVALS - CLEARING	SHEET 33	E
FILE NAME: S:\MAD\000-1089\0089\0811\DRAWINGS\CAD\DWG\13DSHEETS\PLAN\021010-1.RM.DWG			PLOT BY: HARBORN, JEVN	PLOT NAME: LAND MAP 0811	PLOT SCALE: 1\"

Tree Clearing									
AREA	LOCATION	PROJECT ID	STATION	TO	STATION	201.0105		201.0120	
						CLEARING		CLEARING	
5	STH 023	5080-09-75	435+50	-	436+50	RT	STA	ID	
						SUBTOTAL		1	-
11	STH 078	5590-05-71	729+94	-	-	LT		48	
			730+10	-	-	LT		48	
			730+26	-	-	LT		36	
			730+34	-	-	LT		36	
14	STH 082	5710-00-72	743+51	-	-	RT		8	
			SUBTOTAL				176		
			107+00	-	108+00	LT/RT	1	-	
			212+00	-	214+00	LT	2	-	
						SUBTOTAL		3	-

Tree Clearing									
19	STH 162	5865-02-64	126+00	-	128+00	LT/RT	201.0105		201.0120
							CLEARING	CLEARING	
			144+00	-	154+00	LT/RT	1	-	-
			168+50	-	169+00	LT	1	-	-
			171+75	-	172+25	LT	2	-	-
			182+50	-	185+50	LT/RT	4	-	-
			218+00	-	219+00	LT	1	-	-
			225+00	-	226+00	LT	1	-	-
			236+50	-	237+50	LT	2	-	-
			290+50	-	291+00	LT/RT	1	-	-
			296+00	-	297+00	LT/RT	1	-	-
			327+00	-	329+00	RT	2	-	-
			333+00	-	334+00	RT	1	-	-
			371+00	-	372+00	RT	1	-	-
			375+00	-	376+00	RT	1	-	-
			381+00	-	383+00	RT	2	-	-
			468+00	-	468+75	RT	1	-	-
			472+25	-	473+80	RT	2	-	-
SUBTOTAL							26		
TOTAL							30		176

Addendum No. 01
ID 5105-16-62
Revised Sheet 49
October 30, 2025

Addendum No. 01
ID 5105-16-62
Revised Sheet 50
October 30, 2025

AREA	PROJECT ID	627.0200	628.1504	628.152	628.651	SPV.0060.01	SPV.0060.02	SPV.0060.03	SPV.0060.04	SPV.0060.05	SPV.0060.06	SPV.0060.07
		MULCHING	SILT FENCE	SILT FENCE MAINTENANCE	SOIL STABILIZER TYPE B	SITE MOBILIZATION	SITE TRAFFIC CONTROL	SEMI-PERMANENT RESTORATION	WORK ON SHOULDER OR PARKING LANE	SHOULDER CLOSURE ON DIVIDED ROADWAY	LANE CLOSURE WITH FLAGGING OPERATIONS	PEDESTRIAN ACCOMMODATIONS
		SY	LF	LF	ACRE	EACH	EACH	EACH	EACH	EACH	EACH	EACH
5	5080-09-75	\$125	125	125	0.625	1	1	1	1	1	1	1
11	5590-05-71	\$125	125	125	0.625	1	1	1	1	1	1	1
14	5710-00-72	\$125	125	125	0.625	1	1	1	1	1	1	1
19	5865-02-64	\$125	125	125	0.625	1	1	1	1	1	1	1
		12500	500	500	2.5	4	4	4	4	4	4	4



Proposal Schedule of Items

Page 1 of 2

Proposal ID: 20251111004 Project(s): 5105-16-62

Federal ID(s): N/A

SECTION: 0001

Contract Items

Alt Set ID:

Alt Mbr ID:

Proposal Line Number	Item ID Description	Approximate Quantity and Units	Unit Price	Bid Amount
0002	201.0105 Clearing	30.000 STA	_____.	_____.
0004	201.0120 Clearing	176.000 ID	_____.	_____.
0006	213.0100 Finishing Roadway (project) .01 5105-16-62	1.000 EACH	_____.	_____.
0008	618.0100 Maintenance and Repair of Haul Roads (project) .01 5105-16-62	1.000 EACH	_____.	_____.
0010	627.0200 Mulching	12,500.000 SY	_____.	_____.
0012	628.1504 Silt Fence	500.000 LF	_____.	_____.
0014	628.1520 Silt Fence Maintenance	500.000 LF	_____.	_____.
0016	628.6510 Soil Stabilizer Type B	2.500 ACRE	_____.	_____.
0018	SPV.0060 Special .01 Site Mobilization	4.000 EACH	_____.	_____.
0020	SPV.0060 Special .02 Site Traffic Control	4.000 EACH	_____.	_____.
0022	SPV.0060 Special .03 Semi-Permanent Restoration	4.000 EACH	_____.	_____.
0024	SPV.0060 Special .04 Work on Shoulder or Parking Lane	4.000 EACH	_____.	_____.
0026	SPV.0060 Special .05 Shoulder Closure on Divided Roadway	4.000 EACH	_____.	_____.
0028	SPV.0060 Special .06 Lane Closure with Flagging Operations	4.000 EACH	_____.	_____.
0030	SPV.0060 Special .07 Pedestrian Accommodations	4.000 EACH	_____.	_____.



Proposal Schedule of Items

Page 2 of 2

Proposal ID: 20251111004 Project(s): 5105-16-62

Federal ID(s): N/A

Section: 0001

Total: _____.

Total Bid: _____.

