



## Wisconsin Department of Transportation

November 4, 2025

### Division of Transportation Systems Development

Bureau of Project Development  
4822 Madison Yards Way, 4<sup>th</sup> Floor South  
Madison, WI 53705

Telephone: (608) 266-1631  
Facsimile (FAX): (608) 266-8459

### NOTICE TO ALL CONTRACTORS:

**Proposal #19: 6180-30-71, WISC 2026038**  
**Omro - Oshkosh**  
**STH 116 – Leonard Point Road**  
**STH 21**  
**Winnebago County**

**6180-30-72, WISC 2026039**  
**Omro - Oshkosh**  
**CTH FF/Reighmoor Rd Intersection**  
**STH 21**  
**Winnebago County**

**6180-30-73, WISC 2026040**  
**Omro – Oshkosh**  
**Sand Pit Road Intersection**  
**STH 21**  
**Winnebago County**

**6180-31-71, WISC 2026052**  
**Omro – Oshkosh**  
**Leonard Point Road – Washburn Street**  
**STH 21**  
**Winnebago County**

### Letting of November 11, 2025

This is Addendum No. 01, which provides for the following:

#### Special Provisions:

| Added Special Provisions |                                         |
|--------------------------|-----------------------------------------|
| Article No.              | Description                             |
| 47                       | Removing Concrete Surface Partial Depth |

#### Schedule of Items:

| Revised Bid Item Quantities |                   |      |                                  |                              |                               |
|-----------------------------|-------------------|------|----------------------------------|------------------------------|-------------------------------|
| Bid Item                    | Item Description  | Unit | Proposal Total Prior to Addendum | Proposal Quantity Change (-) | Proposal Total After Addendum |
| 465.0105                    | Asphaltic Surface | TON  | 10                               | 83                           | 93                            |

| Added Bid Item Quantities |                                         |      |                                  |                |                               |
|---------------------------|-----------------------------------------|------|----------------------------------|----------------|-------------------------------|
| Bid Item                  | Item Description                        | Unit | Proposal Total Prior to Addendum | Quantity Added | Proposal Total After Addendum |
| 204.0109.S                | Removing Concrete Surface Partial Depth | SF   | 0                                | 145,440        | 145,440                       |

| <b>Deleted Bid Item Quantities</b> |                                                        |      |                                  |                              |                               |
|------------------------------------|--------------------------------------------------------|------|----------------------------------|------------------------------|-------------------------------|
| Bid Item                           | Item Description                                       | Unit | Proposal Total Prior to Addendum | Proposal Quantity Change (-) | Proposal Total After Addendum |
| 420.1000                           | Continuous Pavement Diamond Grinding Concrete Pavement | SY   | 16,160                           | -16,160                      | 0                             |

**Plan Sheets:**

| <b>Revised Plan Sheets – Project ID 6180-30-71/72/73</b> |   |
|----------------------------------------------------------|---|
| Plan Sheet                                               | Plan Sheet Title (brief description of changes to sheet)                                                                                            |
| 124                                                      | Construction Detail – Roundabout Lighting (CTH FF) (changed LED from A to B)                                                                        |
| 125                                                      | Construction Detail – Roundabout Lighting (CTH FF) (changed LED from A to B)                                                                        |
| 126                                                      | Construction Detail – Roundabout Lighting (CTH FF) (changed LED from A to B)                                                                        |
| 127                                                      | Construction Detail – Roundabout Lighting (Sand Pit Rd) (changed LED from A to B)                                                                   |
| 128                                                      | Construction Detail – Roundabout Lighting (Sand Pit Rd) (changed LED from A to B)                                                                   |
| 129                                                      | Construction Detail – Roundabout Lighting (Sand Pit Rd) (changed LED from A to B)                                                                   |
| 283                                                      | Miscellaneous Quantities (removed Continuous Pavement Diamond Grinding Concrete Pavement and replaced with Removing Concrete Surface Partial Depth) |

| <b>Revised Plan Sheets – Project ID 6180-31-71</b> |                                                                     |
|----------------------------------------------------|---------------------------------------------------------------------|
| Plan Sheet                                         | Plan Sheet Title (brief description of changes to sheet)            |
| 100                                                | Construction Detail – Roundabout Lighting (changed LED from A to B) |
| 101                                                | Construction Detail – Roundabout Lighting (changed LED from A to B) |
| 102                                                | Construction Detail – Roundabout Lighting (changed LED from A to B) |
| 145                                                | Miscellaneous Quantities – updated asphaltic surface                |

| <b>Added Plan Sheets – Project ID 6180-31-71</b> |                                                             |
|--------------------------------------------------|-------------------------------------------------------------|
| Plan Sheet                                       | Plan Sheet Title (brief description of why sheet was added) |
| 345A                                             | S-70-0391                                                   |
| 345B                                             | S-70-0392                                                   |

The responsibility for notifying potential subcontractors and suppliers of these changes remains with the prime contractor.

Sincerely,

*Mike Coleman*

Proposal Development Specialist  
Proposal Management Section

**ADDENDUM NO. 01**  
**6180-30-71, 6180-30-72, 6180-30-73, 6180-31-71**  
**November 4, 2025**

**Special Provisions**

**47. Removing Concrete Surface Partial Depth, Item 204.0109.S.**

**A Description**

This special provision describes removing a portion of concrete surfaces as the plans show and conforming to standard spec 204.

**B (Vacant)**

**C Construction**

**C.1 Equipment**

Use a machine that provides a surface finish acceptable to the engineer. Shroud the machine to prevent discharge of any loosened material into adjacent work areas or live traffic lanes.

Use a machine that is equipped with electronic devices that provide accurate depth, grade and slope control, and acceptable dust control system.

**C.2 Methods**

Remove existing concrete to the depths as shown on the plan by grinding, planing, chipping, sawing, milling, or by using other methods approved by the engineer.

Perform the removal operation in such a manner as to preclude damage to the remaining pavement and results in a reasonable uniform plane surface free of excessive large scarification marks and having a uniform transverse slope.

The sequence of removal operations shall be such that no exposed longitudinal joints 2 inches or more in depth remain during non-working hours. Windrowing or storing of the removed material on the roadway will only be permitted in conjunction with a continuous removal and pick-up operation. During non-working hours, clear the roadway of all materials and equipment.

Removed pavement becomes the property of the contractor. Properly dispose of it as specified in standard spec 204.3.1.3.

**D Measurement**

*The department will measure Removing Concrete Surface Partial Depth in area by the square foot of surface area removed.*

**E Payment**

The department will pay for measured quantities at the contract unit price under the following bid item:

| ITEM NUMBER | DESCRIPTION                             | UNIT |
|-------------|-----------------------------------------|------|
| 204.0109.S  | Removing Concrete Surface Partial Depth | SF   |

Payment is in full compensation for removing the concrete; and for disposing of materials.

stp-204-041 (20080902)

**Schedule of Items**

Attached, dated November 4, 2025, are the revised Schedule of Items Pages 1 – 22.

**Plan Sheets**

The following 8½ x 11-inch sheets are attached and made part of the plans for this proposal:


Revised: Project Plan 6180-30-71/72/73 Sheets 124, 125, 126, 127, 128, 129, and 283.

Project Plan 6180-31-71 Sheets 100, 101, 102, and 145.

Added: Project Plan 6180-31-71 Sheets 345A-345B

END OF ADDENDUM

Addendum No. 01  
ID 6180-30-71  
Revised Sheet 124  
November 4, 2025

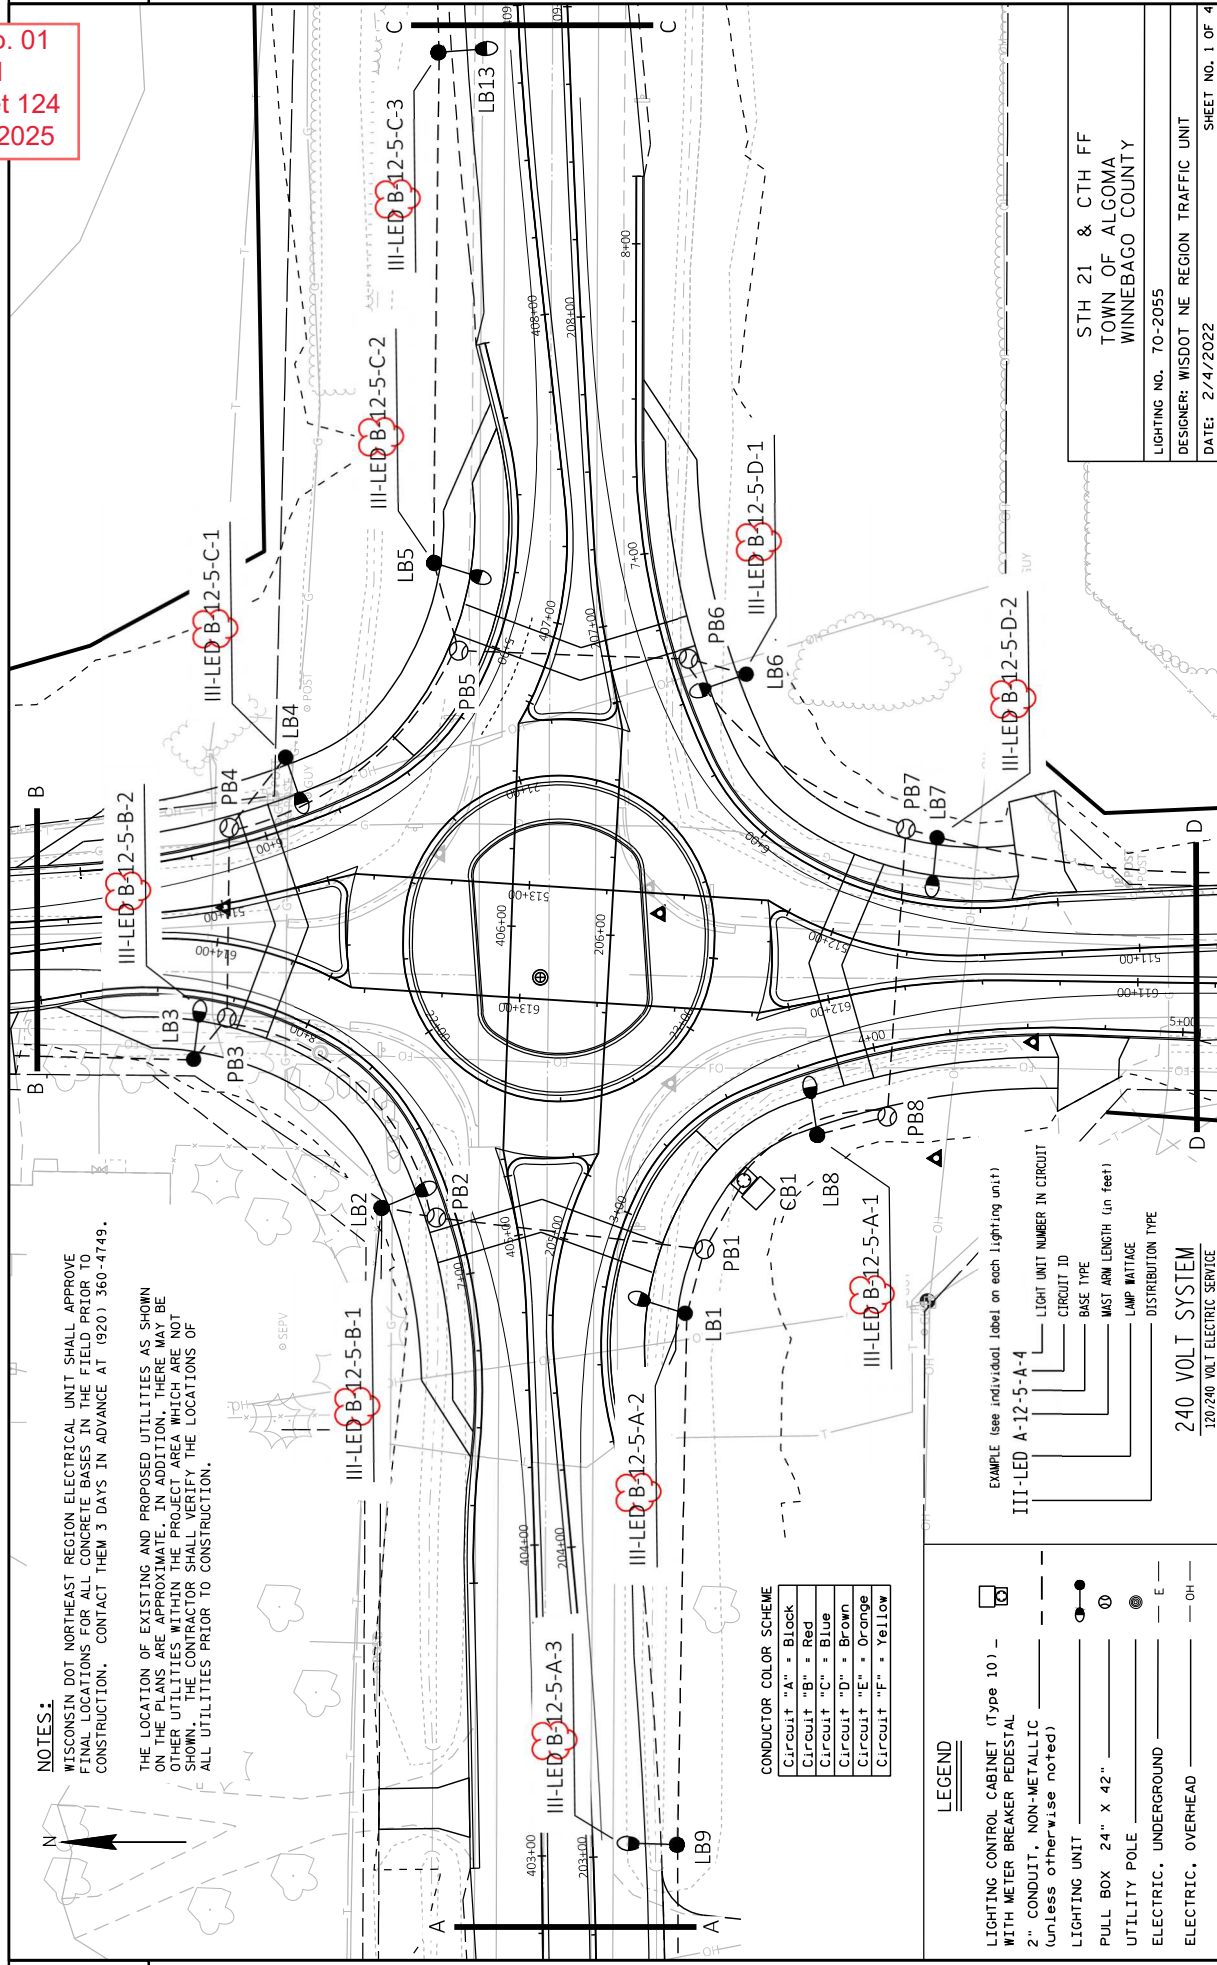

NOTES:

WISCONSIN DOT NORTHEAST REGION ELECTRICAL UNIT SHALL APPROVE FINAL LOCATIONS FOR ALL CONCRETE BASES IN THE FIELD PRIOR TO CONSTRUCTION. CONTACT THEM 3 DAYS IN ADVANCE AT (920) 360-4749.

THE LOCATION OF EXISTING AND PROPOSED UTILITIES AS SHOWN ON THE PLANS ARE APPROXIMATE. IN ADDITION, THERE MAY BE OTHER UTILITIES WITHIN THE PROJECT AREA WHICH ARE NOT SHOWN. THE CONTRACTOR SHALL VERIFY THE LOCATIONS OF ALL UTILITIES PRIOR TO CONSTRUCTION.

CONDUCTOR COLOR SCHEME

|                      |
|----------------------|
| Circuit "A" = Black  |
| Circuit "B" = Red    |
| Circuit "C" = Blue   |
| Circuit "D" = Brown  |
| Circuit "E" = Orange |
| Circuit "F" = Yellow |

LEGEND

- LIGHTING CONTROL CABINET (Type 10) -
- 2" CONDUIT, NON-METALLIC (unless otherwise noted)
- LIGHTING UNIT -
- PULL BOX 24" X 42" -
- UTILITY POLE -
- ELECTRIC, UNDERGROUND -
- ELECTRIC, OVERHEAD -

EXAMPLE (see individual label on each lighting unit)

III-LED A-12-5-A-4

LIGHT UNIT NUMBER IN CIRCUIT

CIRCUIT ID

BASE TYPE

MAST ARM LENGTH (in feet)

LAMP WATTAGE

DISTRIBUTION TYPE

240 VOLT SYSTEM

120/240 VOLT ELECTRIC SERVICE

|                                                                                        |                          |                   |                                           |                  |
|----------------------------------------------------------------------------------------|--------------------------|-------------------|-------------------------------------------|------------------|
| PROJECT NO: 6180-30-71                                                                 | HWY: STH 21              | COUNTY: Winnebago | CONSTRUCTION DETAIL - ROUNDABOUT LIGHTING | SHEET NO. 1 OF 4 |
| FILE NAME: F:\03 TRAFFIC\2025-56 (21 & SAND PIT ROAD)\LTD-XXX (21 & SAND PIT ROAD).DWG | DATE: 10/20/2025 9:33 AM | DATE: 2/4/2022    | DATE: 2/4/2022                            | DATE: 2/4/2022   |
| LAYOUT NAME: CTH FF                                                                    | DATE: 10/20/2025 9:33 AM | DATE: 2/4/2022    | DATE: 2/4/2022                            | DATE: 2/4/2022   |
| LAYOUT NAME: CTH FF                                                                    | DATE: 10/20/2025 9:33 AM | DATE: 2/4/2022    | DATE: 2/4/2022                            | DATE: 2/4/2022   |

PROJECT NO: 6180-30-71

HWY: STH 21

COUNTY: Winnebago

CONSTRUCTION DETAIL - ROUNDABOUT LIGHTING

SHEET NO. 1 OF 4

DATE: 10/20/2025 9:33 AM

DATE: 2/4/2022

DATE: 2/4/2022

DATE: 2/4/2022

STH 21 & CTH FF

TOWN OF ALGOMA

WINNEBAGO COUNTY

LIGHTING NO. 70-2055

DESIGNER: WISDOT NE REGION TRAFFIC UNIT

DATE: 2/4/2022

SHEET NO. 1 OF 4

124

STH 21 & CTH FF

TOWN OF ALGOMA

WINNEBAGO COUNTY

LIGHTING NO. 70-2055


DESIGNER: WISDOT NE REGION TRAFFIC UNIT

DATE: 2/4/2022

SHEET NO. 1 OF 4

124



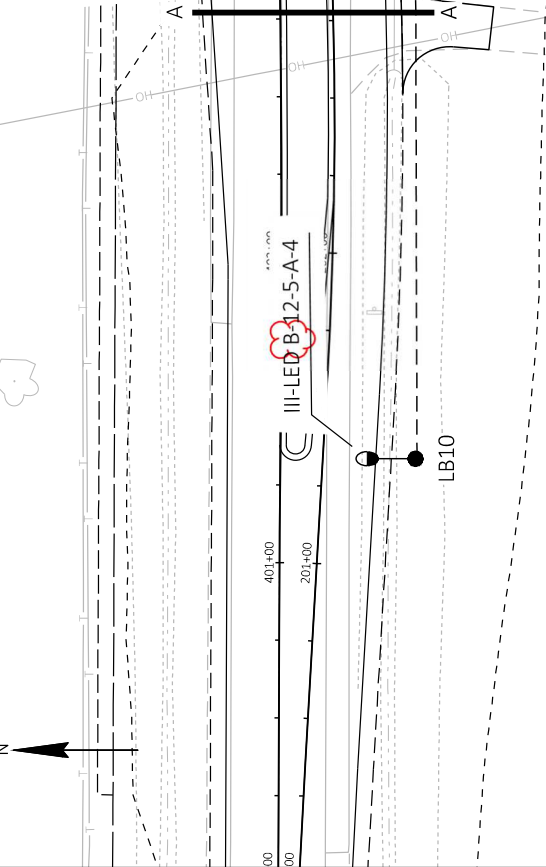

NOTES:

WISCONSIN DOT NORTHEAST REGION ELECTRICAL UNIT SHALL APPROVE FINAL LOCATIONS FOR ALL CONCRETE BASES IN THE FIELD PRIOR TO CONSTRUCTION. CONTACT THEM 3 DAYS IN ADVANCE AT (920) 360-4749.

THE LOCATION OF EXISTING AND PROPOSED UTILITIES AS SHOWN ON THE PLANS ARE APPROXIMATE. IN ADDITION, THERE MAY BE OTHER UTILITIES WITHIN THE PROJECT AREA WHICH ARE NOT SHOWN. THE CONTRACTOR SHALL VERIFY THE LOCATIONS OF ALL UTILITIES PRIOR TO CONSTRUCTION.


Addendum No. 01  
ID 6180-30-71  
Revised Sheet 126  
November 4, 2025

CONDUCTOR COLOR SCHEME


|               |        |
|---------------|--------|
| Circuit "A" = | Black  |
| Circuit "B" = | Red    |
| Circuit "C" = | Blue   |
| Circuit "D" = | Brown  |
| Circuit "E" = | Orange |
| Circuit "F" = | Yellow |

LEGEND

- LIGHTING CONTROL CABINET (Type 10) —
- 2" CONDUIT, NON-METALLIC — — — — —
- (unless otherwise noted)
- LIGHTING UNIT —
- PULL BOX 24" X 42" —
- UTILITY POLE —
- ELECTRIC, UNDERGROUND — — — — —
- ELECTRIC, OVERHEAD — — — — —

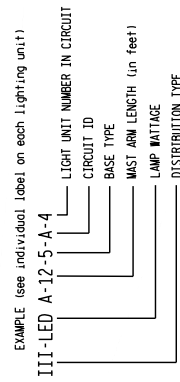

240 VOLT SYSTEM  
120/240 VOLT ELECTRIC SERVICE

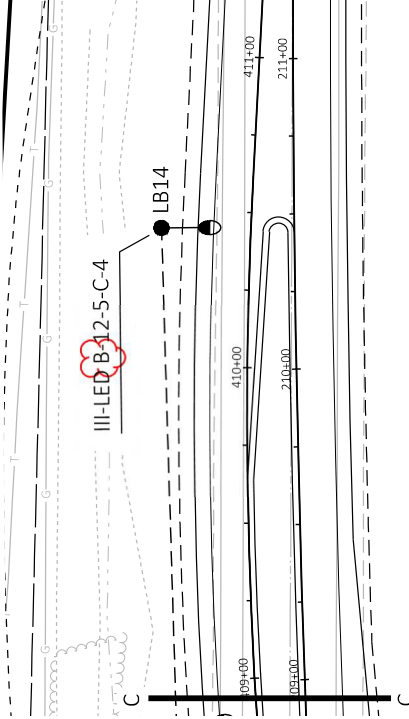

STH 21 & CTH FF  
TOWN OF ALGOMA  
WINNEBAGO COUNTY


LIGHTING NO. 70-2055  
DESIGNER: WISDOT NE REGION TRAFFIC UNIT  
DATE: 2/4/2022

|   |                    |                    |                                           |                  |
|---|--------------------|--------------------|-------------------------------------------|------------------|
| PROJECT NO: 6180-30-71                                                                                    | HWY: STH 21        | COUNTY: WINNEBAGO  | CONSTRUCTION DETAIL - ROUNDABOUT LIGHTING | SHEET NO. 1 OF 4 |
| FILE NAME: F:\03_TRAFFIC\70-2055-56 (21 & CTH FF AND 21 & SAND PIT ROAD)\LTD-XXX (21 & SAND PIT ROAD).DWG | 10/20/2025 9:34 AM | 10/20/2025 9:34 AM | 1 IN=40 FT                                | E                |
| LAYOUT NAME: CTH FF (E)                                                                                   | TALCOTT, MATTHEW J | FLAT BY:           | PLOT NAME:                                | 126              |

Addendum No. 01  
ID 6180-30-71  
Revised Sheet 127  
November 4, 2025

NOTES:  
WISCONSIN DOT NORTHEAST REGION ELECTRICAL UNIT SHALL APPROVE FINAL LOCATIONS FOR ALL CONCRETE BASES IN THE FIELD PRIOR TO CONSTRUCTION. CONTACT THEM 3 DAYS IN ADVANCE AT (920) 360-4749.

THE LOCATION OF EXISTING AND PROPOSED UTILITIES AS SHOWN ON THE PLANS ARE APPROXIMATE. IN ADDITION, THERE MAY BE OTHER UTILITIES WITHIN THE PROJECT AREA WHICH ARE NOT SHOWN. THE CONTRACTOR SHALL VERIFY THE LOCATIONS OF ALL UTILITIES PRIOR TO CONSTRUCTION.

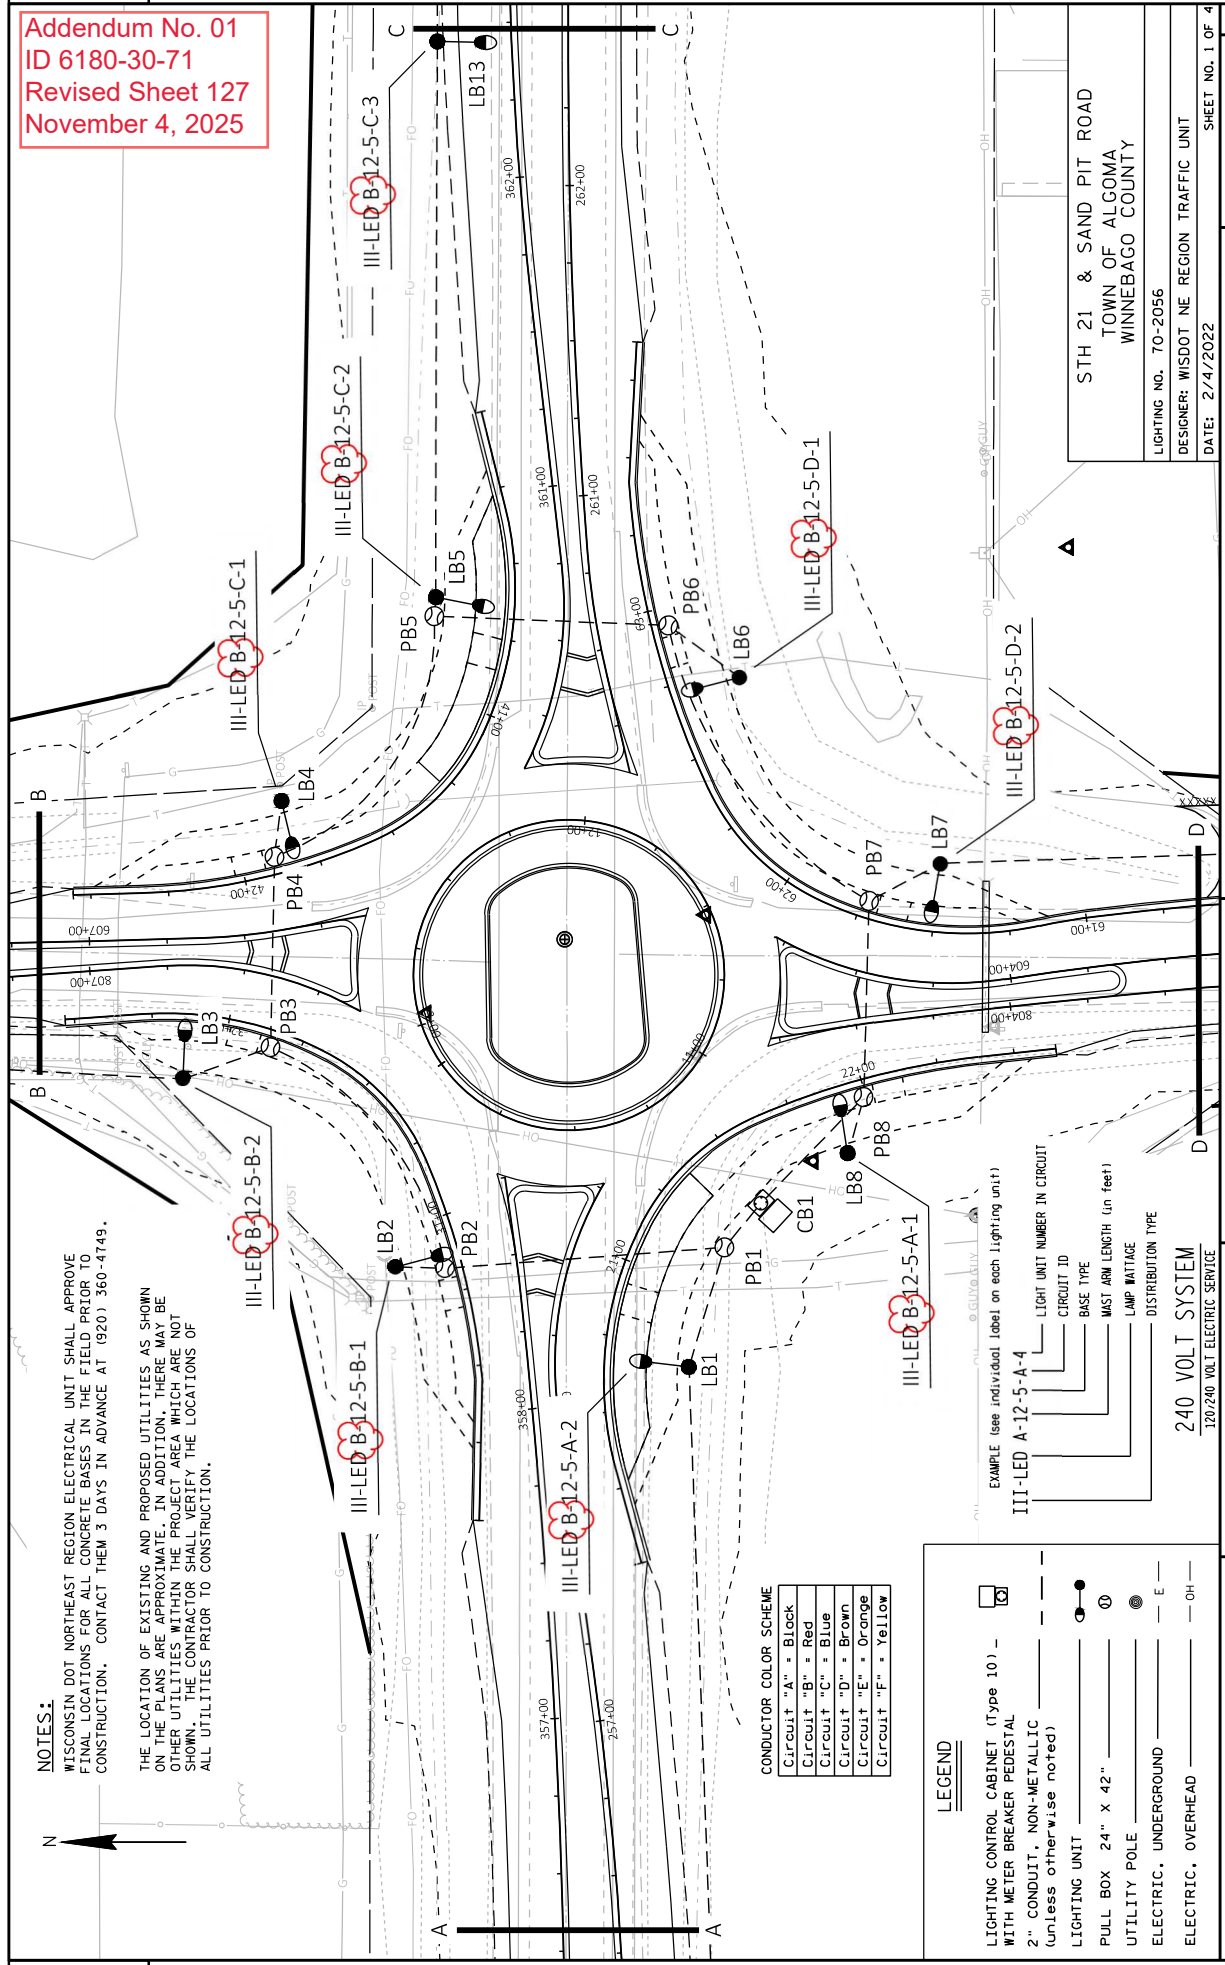

CONDUCTOR COLOR SCHEME

|                      |
|----------------------|
| Circuit "A" = Black  |
| Circuit "B" = Red    |
| Circuit "C" = Blue   |
| Circuit "D" = Brown  |
| Circuit "E" = Orange |
| Circuit "F" = Yellow |

- LEGEND
- LIGHTING CONTROL CABINET (Type 10) - [Symbol]
  - WITH METER BREAKER PEDESTAL
  - 2" CONDUIT, NON-METALLIC (unless otherwise noted)
  - LIGHTING UNIT - [Symbol]
  - PULL BOX 24" X 42" - [Symbol]
  - UTILITY POLE - [Symbol]
  - ELECTRIC, UNDERGROUND - [Symbol]
  - ELECTRIC, OVERHEAD - [Symbol]

EXAMPLE (see individual label on each lighting unit)

III-LED A-12-5-A-4

- LIGHT UNIT NUMBER IN CIRCUIT
- CIRCUIT ID
- BASE TYPE
- MAST ARM LENGTH (in feet)
- LAMP WATTAGE
- DISTRIBUTION TYPE


240 VOLT SYSTEM  
120/240 VOLT ELECTRIC SERVICE

STH 21 & SAND PIT ROAD  
TOWN OF ALCONA  
WINNEBAGO COUNTY


LIGHTING NO. 70-2056  
DESIGNER: WISDOT NE REGION TRAFFIC UNIT  
DATE: 2/4/2022

SHEET NO. 1 OF 4  
SHEET 127


Addendum No. 01  
ID 6180-30-71  
Revised Sheet 128  
November 4, 2025

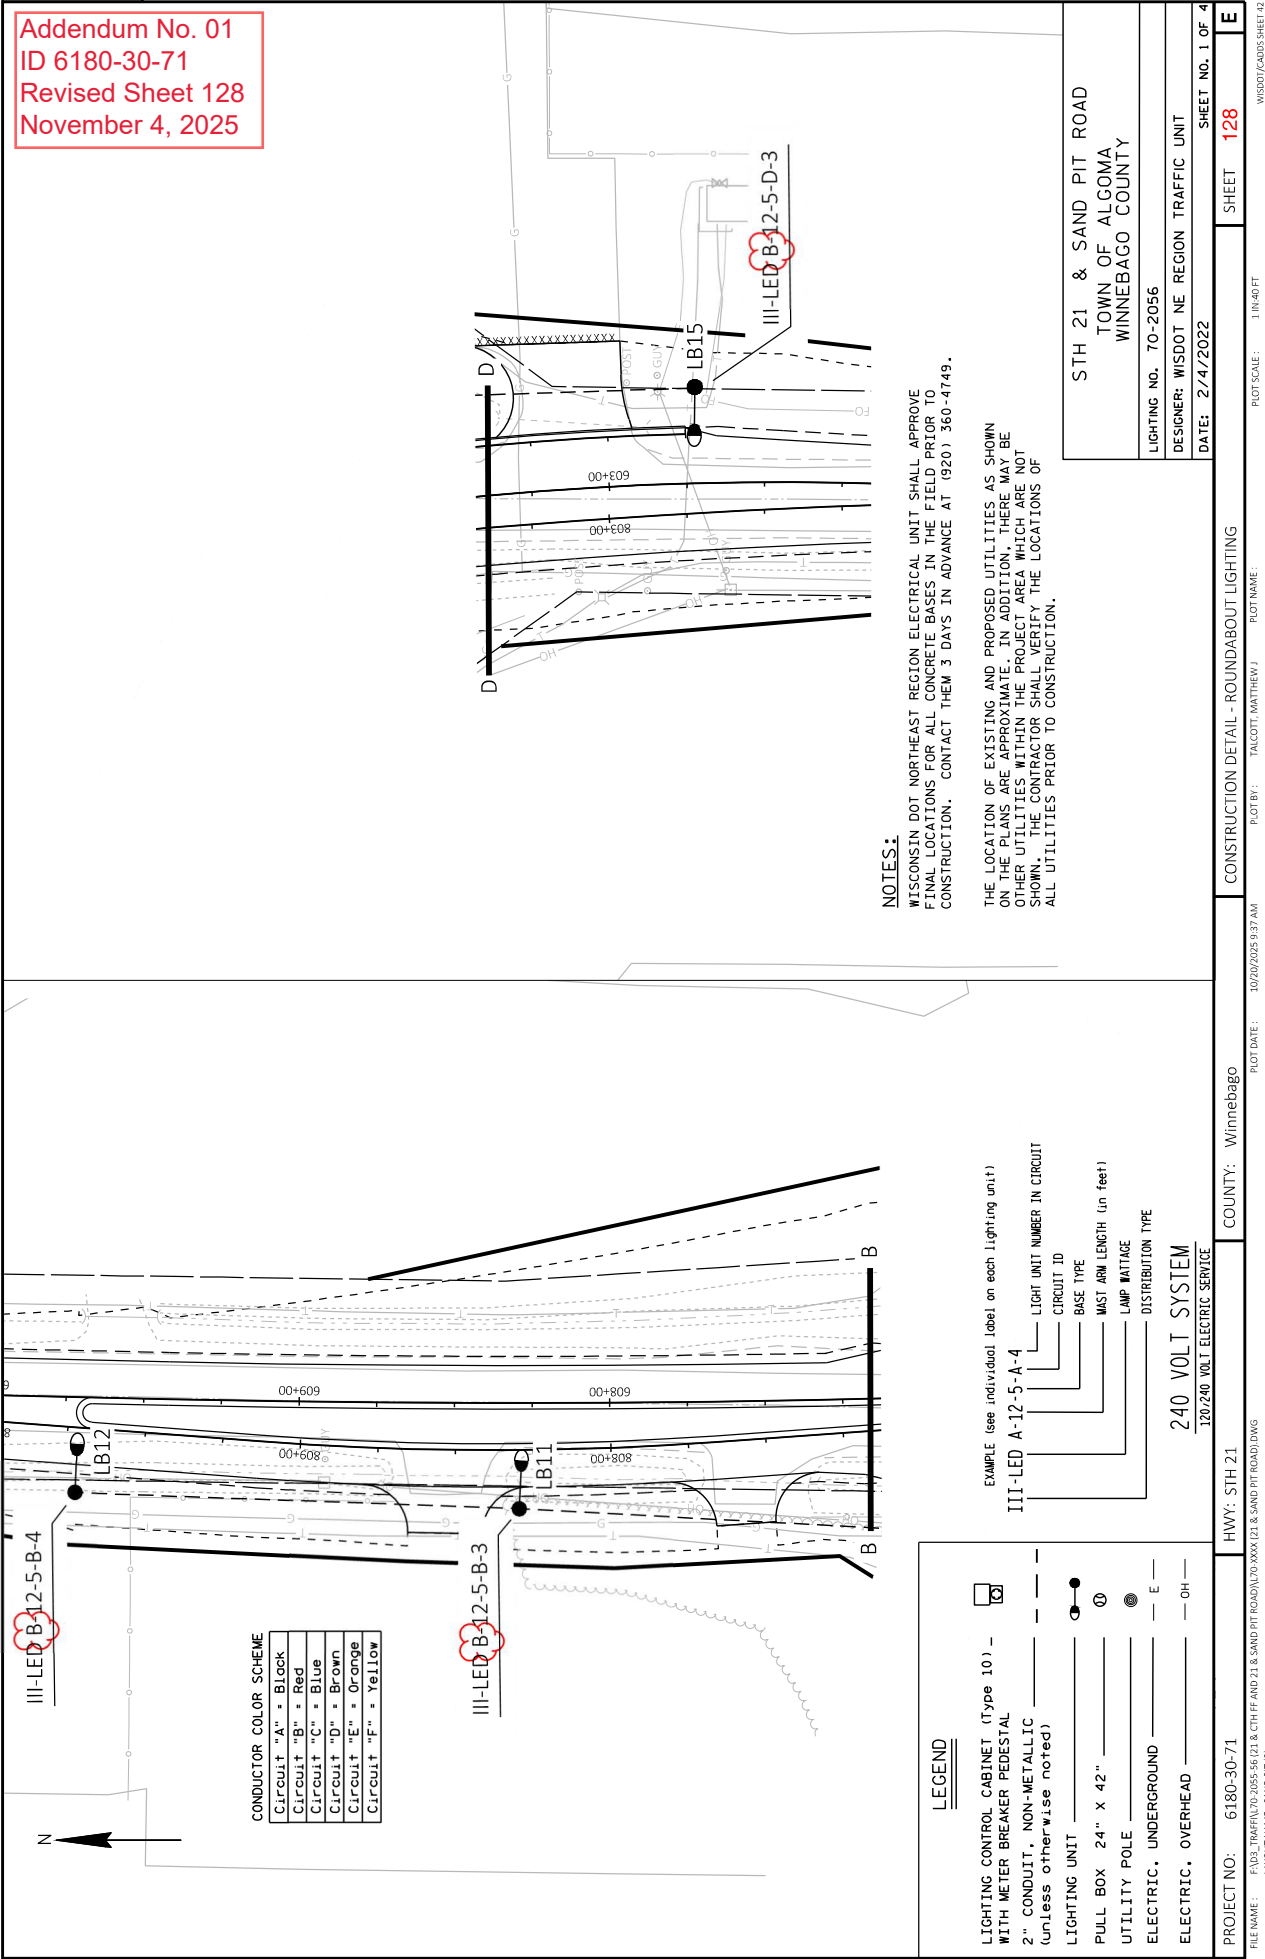


Addendum No. 01  
ID 6180-30-71  
Revised Sheet 129  
November 4, 2025

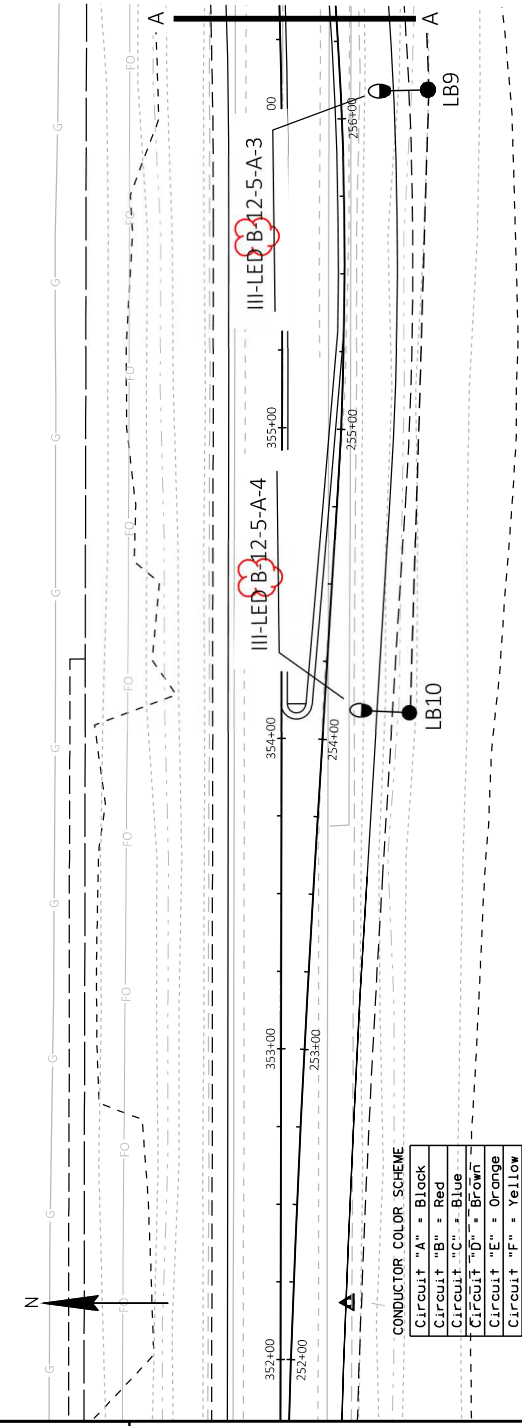

**NOTES:**  
WISCONSIN DOT NORTHEAST REGION ELECTRICAL UNIT SHALL APPROVE FINAL LOCATIONS FOR ALL CONCRETE BASES IN THE FIELD PRIOR TO CONSTRUCTION. CONTACT THEM 3 DAYS IN ADVANCE AT (920) 360-4749.  
  
THE LOCATION OF EXISTING AND PROPOSED UTILITIES AS SHOWN ON THE PLANS ARE APPROXIMATE. IN ADDITION, THERE MAY BE OTHER UTILITIES WITHIN THE PROJECT AREA WHICH ARE NOT SHOWN. THE CONTRACTOR SHALL VERIFY THE LOCATIONS OF ALL UTILITIES PRIOR TO CONSTRUCTION.

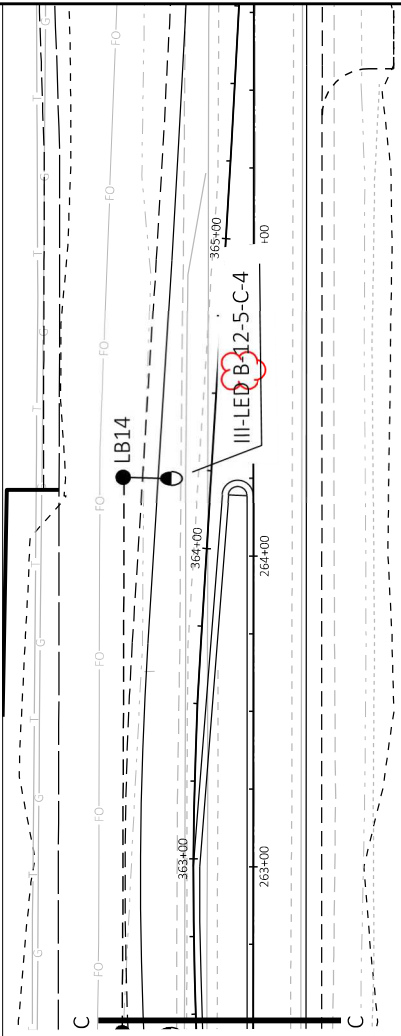

| LEGEND                                                           |  |
|------------------------------------------------------------------|--|
| LIGHTING CONTROL CABINET (Type 10) - WITH METER BREAKER PEDESTAL |  |
| 2" CONDUIT, NON-METALLIC (unless otherwise noted)                |  |
| LIGHTING UNIT                                                    |  |
| PULL BOX 24" X 42"                                               |  |
| UTILITY POLE                                                     |  |
| ELECTRIC, UNDERGROUND                                            |  |
| ELECTRIC, OVERHEAD                                               |  |

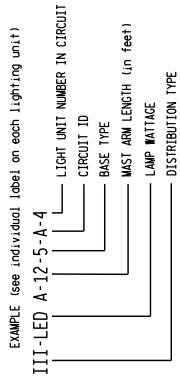

240 VOLT SYSTEM  
120/240 VOLT ELECTRIC SERVICE

|                                                              |                                         |
|--------------------------------------------------------------|-----------------------------------------|
| STH 21 & SAND PIT ROAD<br>TOWN OF ALGOMA<br>WINNEBAGO COUNTY |                                         |
| LIGHTING NO. 70-2056                                         | DESIGNER: WISDOT NE REGION TRAFFIC UNIT |
| DATE: 2/4/2022                                               | SHEET NO. 1 OF 4                        |

|   |             |                   |                                           |           |   |
|---|-------------|-------------------|-------------------------------------------|-----------|---|
| PROJECT NO: 6180-30-71   | HWY: STH 21 | COUNTY: Winnebago | CONSTRUCTION DETAIL - ROUNDABOUT LIGHTING | SHEET 129 | E |
| FILE NAME: F:\03 TRAFFIC\70-2055-56 (21 & CTH FF AND 21 & SAND PIT ROAD)\70-XXXX (21 & SAND PIT ROAD).DWG<br>LAYOUT NAME: SAND PIT RD |             |                   |                                           |           |   |

CONCRETE PAVEMENT

|            |                                | * 405.0100        |     | 415.2010                     |                       |
|------------|--------------------------------|-------------------|-----|------------------------------|-----------------------|
|            |                                | COLORING CONCRETE |     | CONCRETE TRUCK APRON 12-INCH |                       |
|            |                                | WISDOT RED        |     |                              |                       |
| CATEGORY   | LOCATION                       | CY                | SY  | 6180-30-73                   | 6180-30-72 6180-30-73 |
| 0010       | CTH FF/REIGHMOOR RD ROUNDABOUT | 137               | -   | 411                          | -                     |
| 0010       | CTH FF/REIGHMOOR RD ROUNDABOUT | 37                | -   | 111                          | -                     |
| 0010       | CTH FF/REIGHMOOR RD ROUNDABOUT | 41                | -   | 122                          | -                     |
| 0010       | SAND PIT RD ROUNDABOUT         | -                 | 140 | -                            | 420                   |
| 0010       | SAND PIT RD ROUNDABOUT         | -                 | 36  | -                            | 108                   |
| 0010       | SAND PIT RD ROUNDABOUT         | -                 | 30  | -                            | 91                    |
| SUBTOTAL   |                                | 215               | 206 | 644                          | 619                   |
| TOTAL 0010 |                                | 215               | 206 | 644                          | 619                   |

\* QUANTITY SHOWN ELSEWHERE

CONCRETE REPAIR & REPLACEMENT


| 6180-30-71    |         |          |         |          |        |                                |                         |                             |                               |                    |    |
|---------------|---------|----------|---------|----------|--------|--------------------------------|-------------------------|-----------------------------|-------------------------------|--------------------|----|
|               |         | 416.1710 |         | 416.1720 |        | 416.0610                       |                         | 416.0620                    |                               | 690.0250           |    |
| CATEGORY      | STATION | TO       | STATION | LOCATION | OFFSET | CONCRETE<br>PAVEMENT<br>REPAIR | CONCRETE<br>REPLACEMENT | DRILLED<br>TIE BARS<br>EACH | DRILLED<br>DOWEL BARS<br>EACH | SAWING<br>CONCRETE | LF |
| 0010          | 102+87  | -        | 103+06  | STH 21   | RT     | -                              | 32                      | 8                           | 16                            | 49                 |    |
| 0010          | 103+04  | -        | 103+14  | STH 21   | LT     | 14                             | -                       | -                           | 16                            | 38                 |    |
| 0010          | 122+56  | -        | 122+81  | STH 21   | LT     | -                              | 40                      | 10                          | 16                            | 55                 |    |
| 0010          | 137+11  | -        | 137+20  | STH 21   | LT     | 15                             | -                       | -                           | 16                            | 39                 |    |
| 0010          | 228+07  | -        | 228+26  | STH 21   | RT     | -                              | 32                      | 8                           | 16                            | 49                 |    |
| 0010          | 230+97  | -        | 231+05  | STH 21   | LT     | 6                              | -                       | -                           | 8                             | 22                 |    |
| 0010          | 231+79  | -        | 231+98  | STH 21   | LT     | -                              | 32                      | 8                           | 16                            | 49                 |    |
| 0010          | 240+50  | -        | 240+94  | STH 21   | LT     | -                              | 73                      | 8                           | 16                            | 49                 |    |
| 0010          | 240+50  | -        | 240+75  | STH 21   | RT     | -                              | 42                      | -                           | 16                            | 30                 |    |
| 0010          | 240+94  | -        | 241+12  | STH 21   | RT     | -                              | 30                      | 8                           | 16                            | 48                 |    |
| 0010          | 241+56  | -        | 241+74  | STH 21   | LT/RT  | -                              | 60                      | -                           | 32                            | 60                 |    |
| 0010          | 241+86  | -        | 241+99  | STH 21   | RT     | 22                             | -                       | -                           | 16                            | 43                 |    |
| 0010          | 242+18  | -        | 242+36  | STH 21   | LT     | -                              | 30                      | -                           | 16                            | 30                 |    |
| 0010          | 242+18  | -        | 242+69  | STH 21   | RT     | -                              | 84                      | 14                          | 16                            | 63                 |    |
| 0010          | 244+04  | -        | 244+22  | STH 21   | RT     | -                              | 30                      | 8                           | 16                            | 48                 |    |
| 0010          | 245+09  | -        | 245+28  | STH 21   | RT     | -                              | 32                      | 8                           | 16                            | 49                 |    |
| 0010          | 270+71  | -        | 270+89  | STH 21   | RT     | -                              | 30                      | 4                           | 16                            | 38                 |    |
| 0010          | 270+79  | -        | 270+89  | STH 21   | LT     | 14                             | -                       | -                           | 16                            | 30                 |    |
| 0010          | 277+95  | -        | 278+04  | STH 21   | RT     | 15                             | -                       | -                           | 16                            | 39                 |    |
| 0010          | 289+50  | -        | 289+59  | STH 21   | RT     | 15                             | -                       | -                           | 16                            | 39                 |    |
| 0010          | 291+37  | -        | 291+46  | STH 21   | RT     | 15                             | -                       | -                           | 16                            | 39                 |    |
| 0010          | 305+94  | -        | 306+13  | STH 21   | RT     | -                              | 32                      | 8                           | 16                            | 49                 |    |
| UNDISTRIBUTED |         |          |         |          |        | 6                              | 29                      | 5                           | 18                            | 48                 |    |

\* QUANTITY SHOWN ELSEWHERE

REMOVING CONCRETE SURFACE PARTIAL DEPTH

|            |            | 6180-30-71 |                                            |
|------------|------------|------------|--------------------------------------------|
|            |            | 204.0109.5 |                                            |
| CATEGORY   | STATION TO | LOCATION   | REMOVING CONCRETE SURFACE PARTIAL DEPTH SF |
| 0010       | 0+81       | 65+25      | STH 21                                     |
| TOTAL 0010 |            | 145,440    |                                            |

Addendum No. 01  
ID 6180-30-71  
Revised Sheet 283  
November 4, 2025

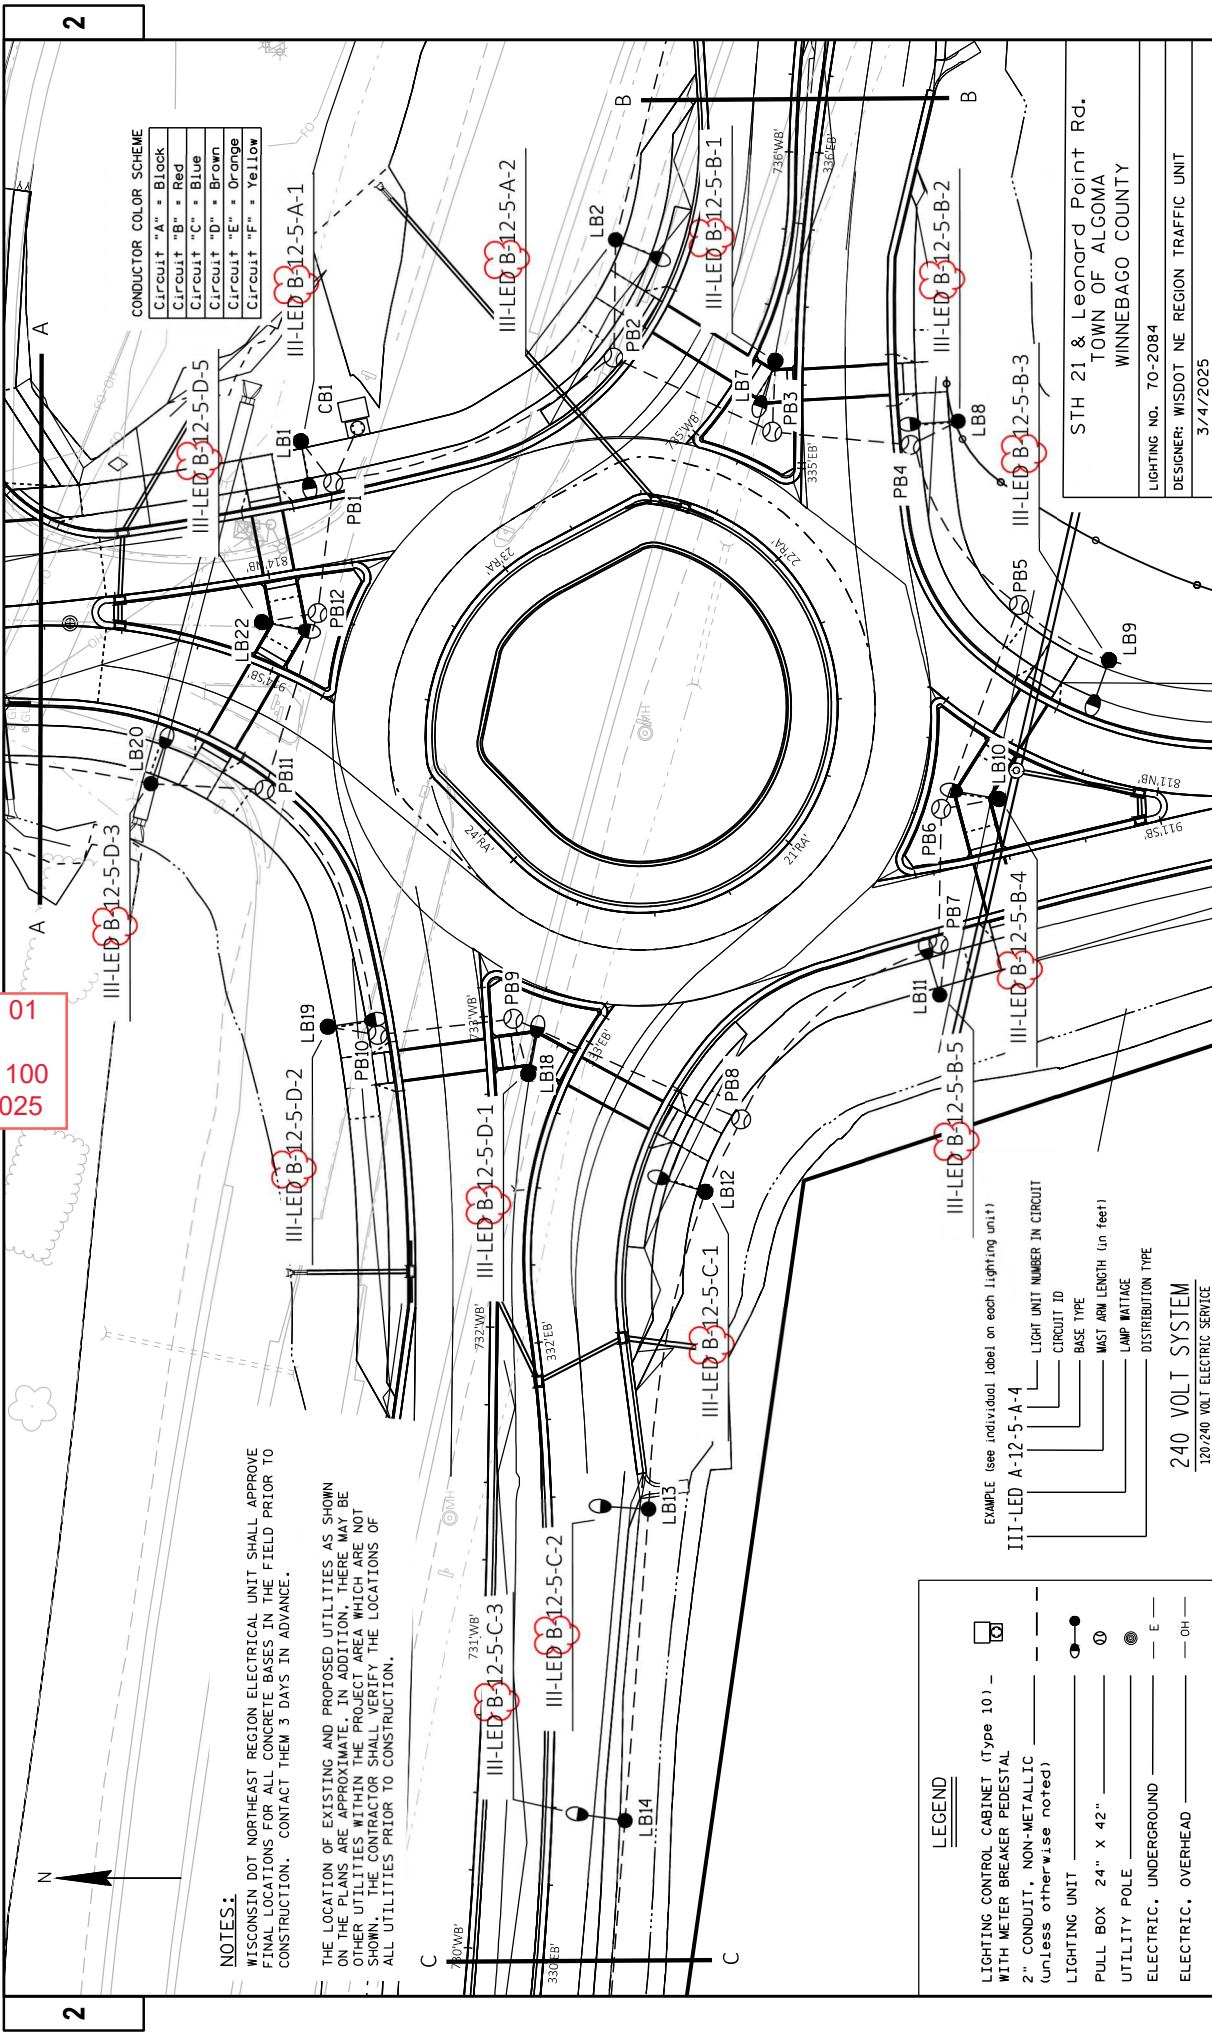

CONDUCTOR COLOR SCHEME

|                      |
|----------------------|
| Circuit "A" = Black  |
| Circuit "B" = Red    |
| Circuit "C" = Blue   |
| Circuit "D" = Brown  |
| Circuit "E" = Orange |
| Circuit "F" = Yellow |

**NOTES:**  
WISCONSIN DOT NORTHEAST REGION ELECTRICAL UNIT SHALL APPROVE FINAL LOCATIONS FOR ALL CONCRETE BASES IN THE FIELD PRIOR TO CONSTRUCTION. CONTACT THEM 3 DAYS IN ADVANCE.  
  
THE LOCATION OF EXISTING AND PROPOSED UTILITIES AS SHOWN ON THE PLANS ARE APPROXIMATE. IN ADDITION, THERE MAY BE OTHER UTILITIES WITHIN THE PROJECT AREA WHICH ARE NOT SHOWN. THE CONTRACTOR SHALL VERIFY THE LOCATIONS OF ALL UTILITIES PRIOR TO CONSTRUCTION.

**LEGEND**

LIGHTING CONTROL CABINET (Type 10) -

2" CONDUIT, NON-METALLIC (unless otherwise noted)

LIGHTING UNIT

PULL BOX 24" X 42"

UTILITY POLE

ELECTRIC, UNDERGROUND

ELECTRIC, OVERHEAD

EXAMPLE (use individual label on each lighting unit)

III-LED A-12-5-A-4

LIGHT UNIT NUMBER IN CIRCUIT

CIRCUIT ID

BASE TYPE

MAST ARM LENGTH (in feet)

LAMP WATTAGE

DISTRIBUTION TYPE

240 VOLT SYSTEM  
120/240 VOLT ELECTRIC SERVICE

STH 21 & Leonard Point Rd.  
TOWN OF ALGOMA  
WINNEBAGO COUNTY

LIGHTING NO. 70-2084


DESIGNER: WISDOT NE REGION TRAFFIC UNIT

3/4/2025

|                                                                        |                   |                           |                                           |                        |                       |
|------------------------------------------------------------------------|-------------------|---------------------------|-------------------------------------------|------------------------|-----------------------|
| PROJECT NO: 6180-31-71                                                 | HWY: STH 21       | COUNTY: WINNEBAGO         | CONSTRUCTION DETAIL - ROUNDABOUT LIGHTING | SHEET 100              | E                     |
| FILE NAME: F:\03 TRAFFIC\70-2084\11 & LEONARD POINT RD\TABL70-XXXX.DWG | LAYOUT NAME: Main | DATE: 10/29/2025 12:20 PM | PLOT BY: TALCOTT, MATTHEW J               | PLOT SCALE: 1 IN=40 FT | WISDOT/CADSW SHEET 12 |


Addendum No. 01  
ID 6180-31-71  
Revised Sheet 100  
November 4, 2025

Addendum No. 01  
ID 6180-31-71  
Revised Sheet 101  
November 4, 2025

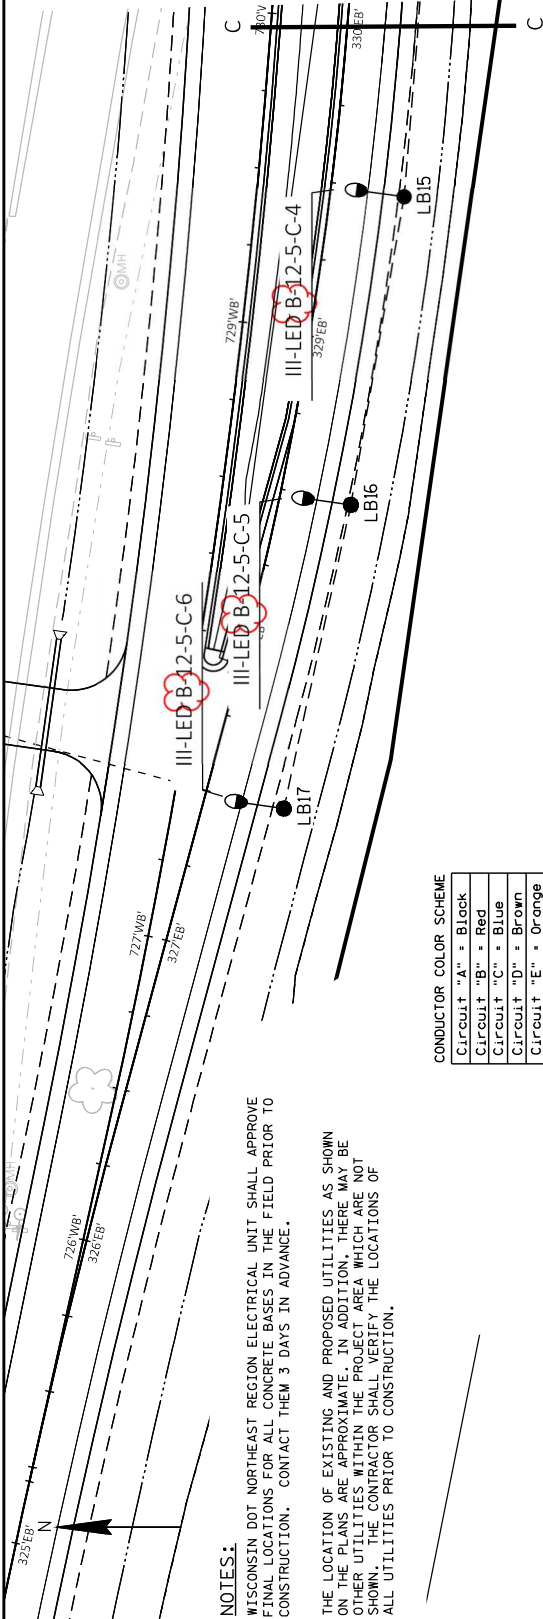

| CONDUCTOR COLOR SCHEME |          |
|------------------------|----------|
| Circuit "A"            | = Black  |
| Circuit "B"            | = Red    |
| Circuit "C"            | = Blue   |
| Circuit "D"            | = Brown  |
| Circuit "E"            | = Orange |
| Circuit "F"            | = Yellow |


NOTES:  
WISCONSIN DOT NORTHEAST REGION ELECTRICAL UNIT SHALL APPROVE FINAL LOCATIONS FOR ALL CONCRETE BASES IN THE FIELD PRIOR TO CONSTRUCTION. CONTACT THEM 3 DAYS IN ADVANCE.  
THE LOCATION OF EXISTING AND PROPOSED UTILITIES AS SHOWN ON THE PLANS ARE APPROXIMATE. IN ADDITION, THERE MAY BE OTHER UTILITIES WITHIN THE PROJECT AREA WHICH ARE NOT SHOWN. THE CONTRACTOR SHALL VERIFY THE LOCATIONS OF ALL UTILITIES PRIOR TO CONSTRUCTION.

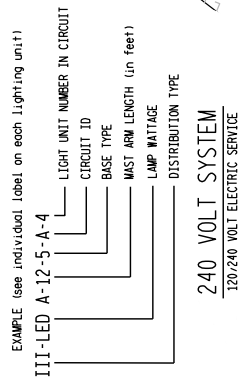

| LEGEND                                                            |        |
|-------------------------------------------------------------------|--------|
| LIGHTING CONTROL CABINET (Type 101) - WITH METER BREAKER PEDESTAL | —      |
| 2" CONDUIT, NON-METALLIC (unless otherwise noted)                 | —      |
| LIGHTING UNIT                                                     | —      |
| PULL BOX 24" X 42"                                                | —      |
| UTILITY POLE                                                      | —      |
| ELECTRIC, UNDERGROUND                                             | — E —  |
| ELECTRIC, OVERHEAD                                                | — OH — |

STH 21 & Leonard Point Rd.  
TOWN OF ALGOMA  
WINNEBAGO COUNTY

LIGHTING NO. 70-2084  
DESIGNER: WISDOT NE REGION TRAFFIC UNIT  
3/4/2025

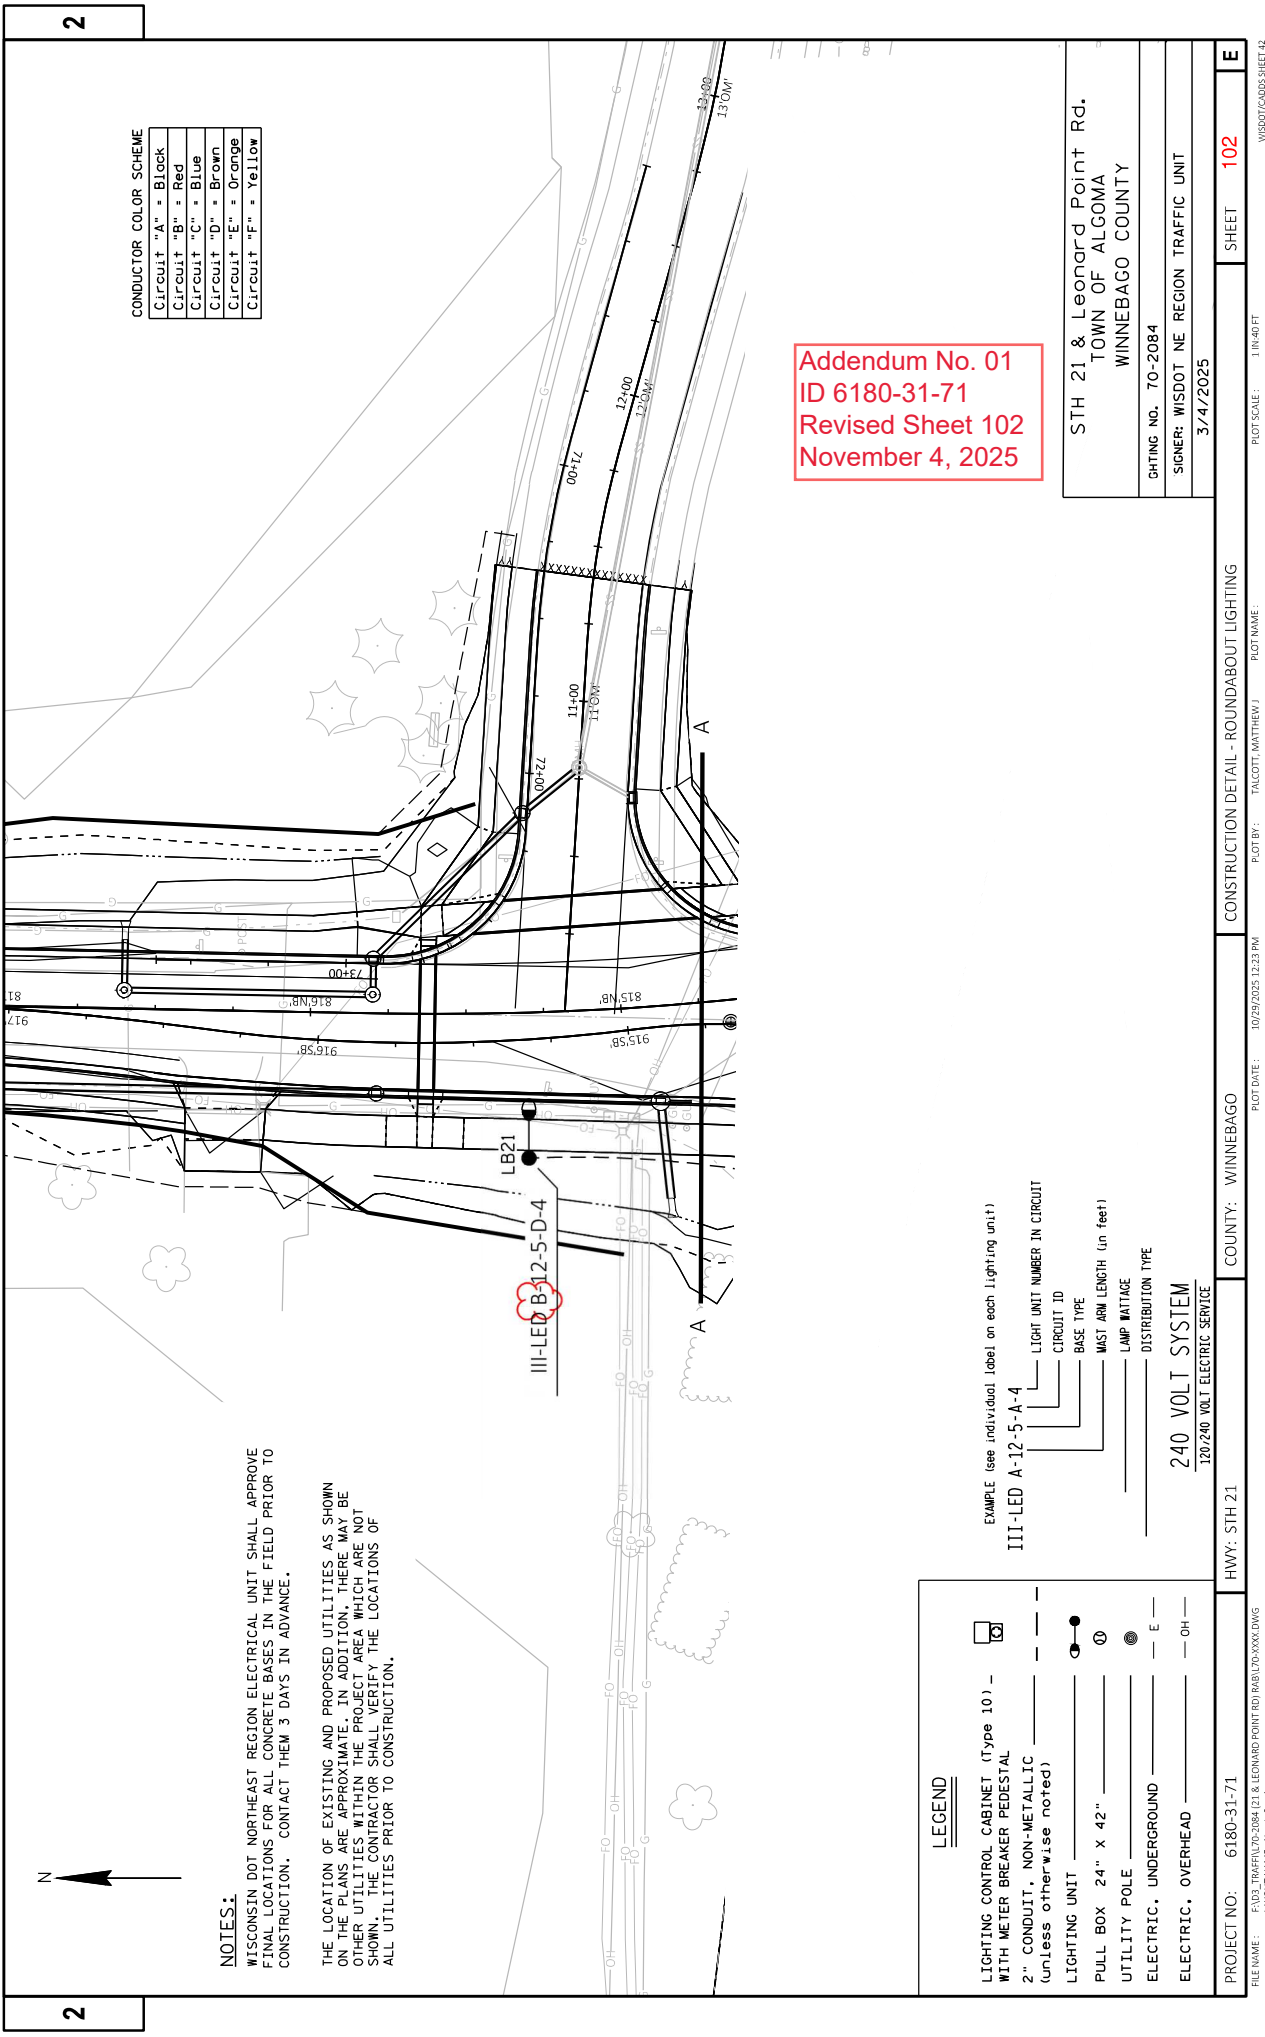

CONDUCTOR COLOR SCHEME

|                      |
|----------------------|
| Circuit "A" = Black  |
| Circuit "B" = Red    |
| Circuit "C" = Blue   |
| Circuit "D" = Brown  |
| Circuit "E" = Orange |
| Circuit "F" = Yellow |

**NOTES:**  
WISCONSIN DOT NORTHEAST REGION ELECTRICAL UNIT SHALL APPROVE FINAL LOCATIONS FOR ALL CONCRETE BASES IN THE FIELD PRIOR TO CONSTRUCTION. CONTACT THEM 3 DAYS IN ADVANCE.  
THE LOCATION OF EXISTING AND PROPOSED UTILITIES AS SHOWN ON THE PLANS ARE APPROXIMATE. IN ADDITION, THERE MAY BE OTHER UTILITIES WITHIN THE PROJECT AREA WHICH ARE NOT SHOWN. THE CONTRACTOR SHALL VERIFY THE LOCATIONS OF ALL UTILITIES PRIOR TO CONSTRUCTION.

Addendum No. 01  
ID 6180-31-71  
Revised Sheet 102  
November 4, 2025

EXAMPLE (see individual label on each lighting unit)  
III-LED A-12-5-A-4  
LIGHT UNIT NUMBER IN CIRCUIT  
CIRCUIT ID  
BASE TYPE  
MAST ARM LENGTH (in feet)  
LAMP WATTAGE  
DISTRIBUTION TYPE

240 VOLT SYSTEM  
120/240 VOLT ELECTRIC SERVICE

LEGEND

|                                                   |  |
|---------------------------------------------------|--|
| LIGHTING CONTROL CABINET (Type 10) -              |  |
| 2" CONDUIT, NON-METALLIC (unless otherwise noted) |  |
| LIGHTING UNIT                                     |  |
| PULL BOX 24" X 42"                                |  |
| UTILITY POLE                                      |  |
| ELECTRIC, UNDERGROUND                             |  |
| ELECTRIC, OVERHEAD                                |  |

|                                                                  |
|------------------------------------------------------------------|
| STH 21 & Leonard Point Rd.<br>TOWN OF ALGOMA<br>WINNEBAGO COUNTY |
| DWG. NO. 70-2084                                                 |
| SIGNER: WISDOT NE REGION TRAFFIC UNIT                            |
| 3/4/2025                                                         |

|                                                                        |                          |                                |                                           |                       |                      |
|------------------------------------------------------------------------|--------------------------|--------------------------------|-------------------------------------------|-----------------------|----------------------|
| PROJECT NO: 6180-31-71                                                 | HWY: STH 21              | COUNTY: WINNEBAGO              | CONSTRUCTION DETAIL - ROUNDABOUT LIGHTING | SHEET 102             | E                    |
| FILE NAME: F:\03 TRAFFIC\70-2084\21 & LEONARD POINT RD\TABL70-XXXX.DWG | LAYOUT NAME: North-South | PLOT DATE: 10/29/2025 12:23 PM | PLOT BY: TALCOTT, MATTHEW J               | PLOT NAME: 1 IN=40 FT | WISDOT\CDOS\SHEET 12 |

ASPHALTIC ITEMS - CONTINUED

| STATION TO STATION<br>CATEGORY 0020 | LOCATION             | 455.0605            |        | 460.6224     |       | 460.7223 |       | 460.7424 |       |
|-------------------------------------|----------------------|---------------------|--------|--------------|-------|----------|-------|----------|-------|
|                                     |                      | TACK<br>COAT<br>GAL | S      | HMA PAVEMENT |       | 3 HT     | 58-28 | S        | 4 HT  |
|                                     |                      |                     |        | TON          | TON   |          |       |          | TON   |
| 317+59 - 333+09                     | STH 21 RAB WEST LEG  | 1,450               | 0      | 0            | 3,170 |          |       |          | 690   |
| 810+31 - 811+75                     | STH 21 RAB SOUTH LEG | 110                 | 0      | 0            | 240   |          |       |          | 50    |
| 813+72 - 814+58                     | STH 21 RAB NORTH LEG | 80                  | 0      | 0            | 180   |          |       |          | 40    |
| 334+98 - 340+57                     | STH 21 RAB EAST LEG  | 750                 | 0      | 0            | 1,640 |          |       |          | 360   |
|                                     | RAB                  | 450                 | 0      | 0            | 980   |          |       |          | 220   |
| 814+58 - 817+29                     | LEONARD POINT RD     | 110                 | 0      | 0            | 240   |          |       |          | 150   |
| 10+73 - 11+40                       | OMRO RD              | 20                  | 0      | 0            | 40    |          |       |          | 20    |
| CATEGORY 0020 TOTAL                 |                      | 2,970               | 0      | 0            | 6,490 |          |       |          | 1,530 |
| PROJECT TOTAL                       |                      | 12,810              | 10,710 |              | 6,490 |          |       |          | 1,530 |

Addendum No. 01  
ID 6180-31-71  
Revised Sheet 145  
November 4, 2025

ASPHALTIC SURFACE

| LOCATION          | 465.0105<br>ASPHALTIC SURFACE<br>TON |
|-------------------|--------------------------------------|
| CATEGORY 0010     |                                      |
| OAKWOOD NW QUAD   | 22                                   |
| OAKWOOD NE QUAD   | 7                                    |
| OAKWOOD SW QUAD   | 3                                    |
| OAKWOOD SE QUAD   | 24                                   |
| WESTHAVEN NW QUAD | 23                                   |
| WESTHAVE NE QUAD  | 4                                    |

83

ASPHALTIC SURFACE TEMPORARY

| STATION TO STATION<br>CATEGORY 0020 | LOCATION           | 465.0125<br>ASPHALTIC SURFACE<br>TEMPORARY<br>TON |
|-------------------------------------|--------------------|---------------------------------------------------|
| 818+16 - 817+33                     | LEONARD POINT ROAD | 13                                                |

ASPHALTIC SURFACE DRIVEWAYS AND FIELD ENTRANCES

| STATION TO STATION<br>CATEGORY 0020 | LOCATION | 465.0120<br>TON |
|-------------------------------------|----------|-----------------|
| 323+41 - 323+99                     | STH 21   | 90              |
| 327+33 - 327+90                     | STH 21   | 240             |


PROJECT TOTALS 330

ASPHALTIC RUMBLE STRIPS

| STATION TO STATION<br>PROJECT 6180-31-71<br>CATEGORY 0020 | ROADWAY | CENTERLINE | REMARKS |
|-----------------------------------------------------------|---------|------------|---------|
| 317+59 - 323+00                                           |         |            |         |
|                                                           | STH 21  | 741        |         |
| TOTAL 0020                                                |         | 741        |         |
| PROJECT TOTAL                                             |         | 741        |         |

STATE PROJECT NUMBER

6180-31-71

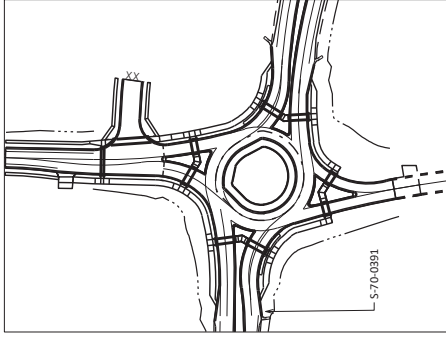

LOCATION MAP

Addendum No. 01  
ID 6180-31-71  
Added Sheet 345A  
November 4, 2025

LEGEND

☆ ELEVATIONS GIVEN ALONG C/L STRUCTURE

XXX SIGN NUMBER, SEE PERMANENT SIGNING PLAN

☐ STANDOFF DIMENSION IS ASSUMED TO BE 2 1/2", BUT IS A MAX. OF 2x ANCHOR ROD DIAMETER.

☐ DIMENSIONS ARE GIVEN TO THE FACE OF THE SIGN, UNLESS NOTED OTHERWISE.

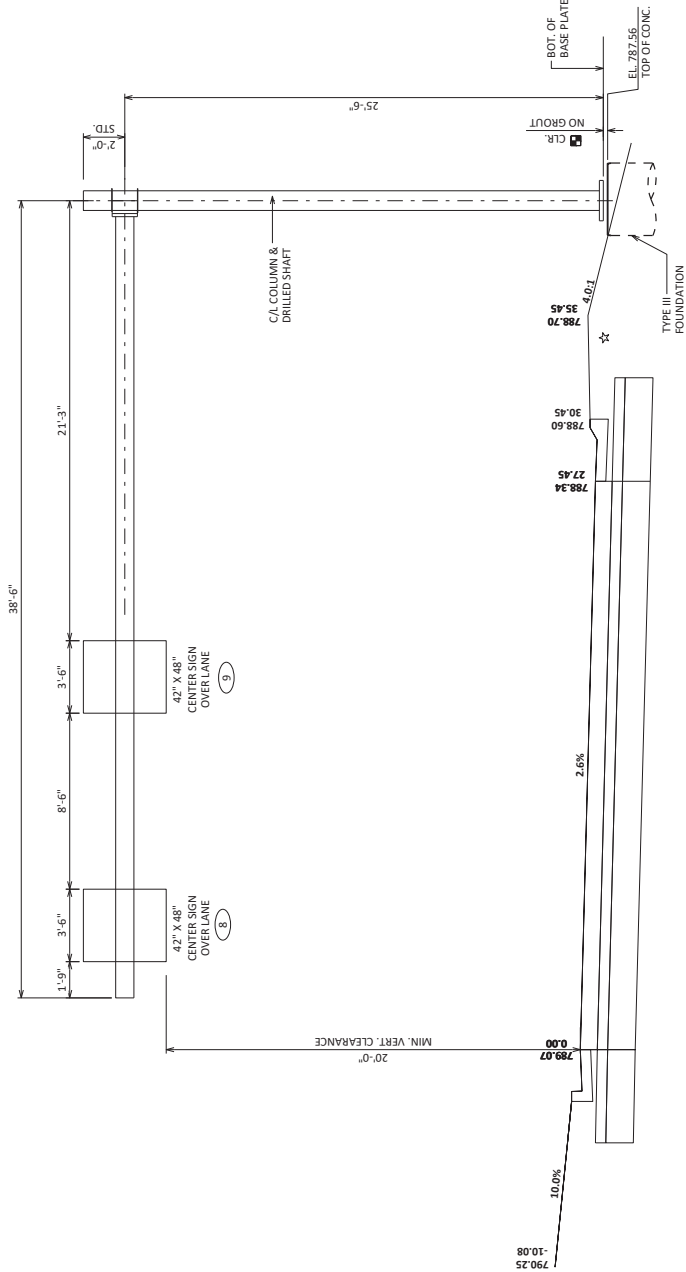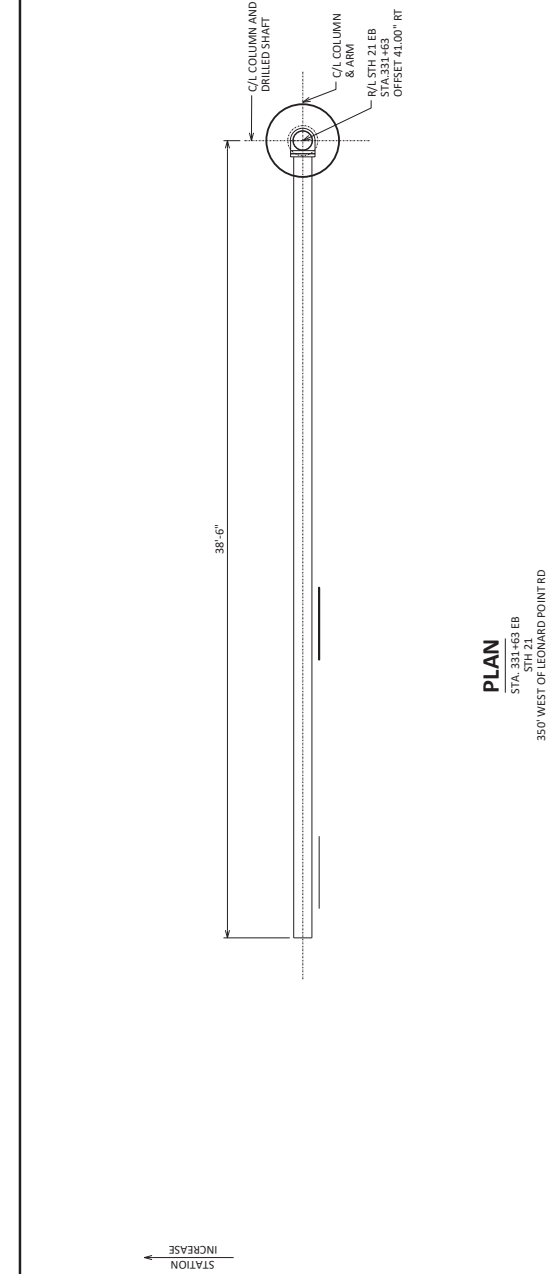

ELEVATION

LAYOUT

345A


SCALE =

8



8

STATE PROJECT NUMBER  
**6180-31-71**


STATION  
INCREASE

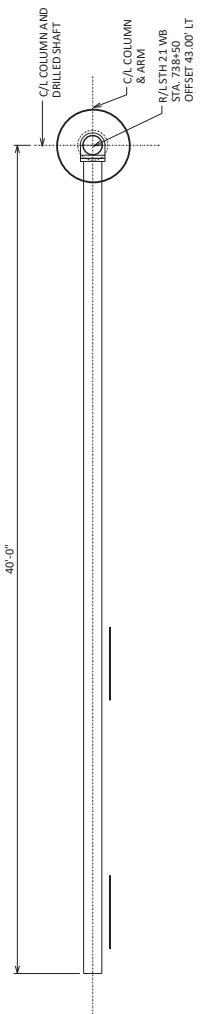

**PLAN**  
STA. 738+50WB  
R/L STH 21 WB  
350' EAST OF LEONARD POINT RD

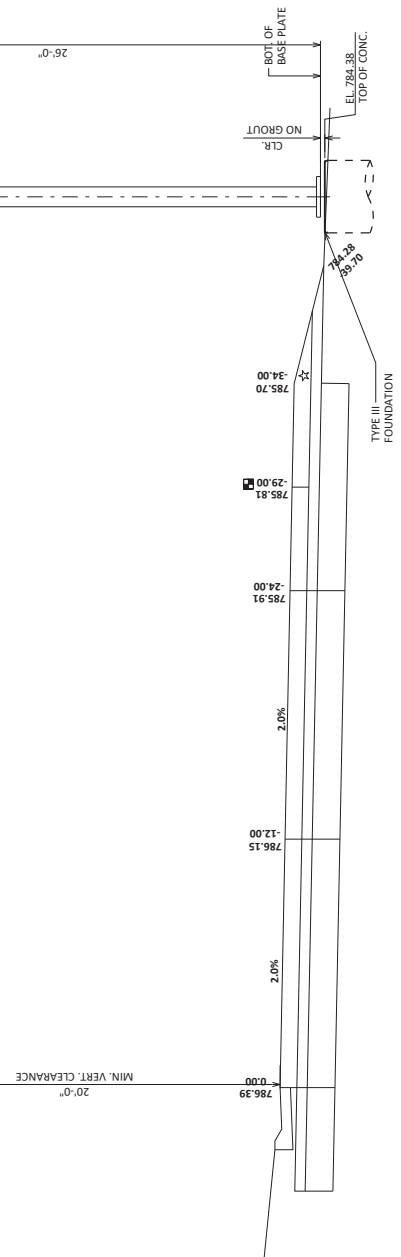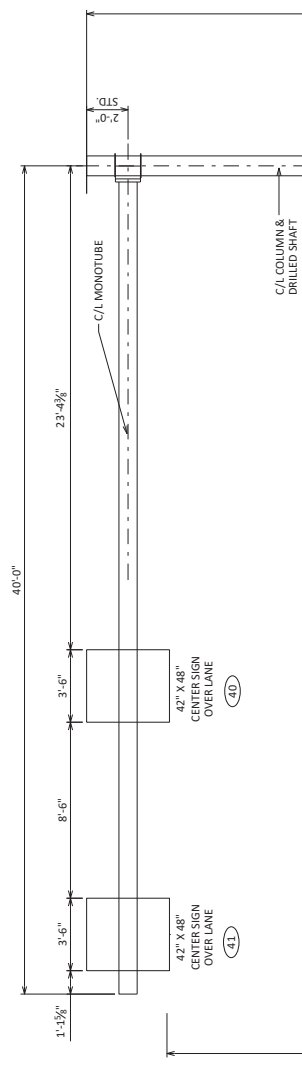

**ELEVATION**  
LOOKING WEST AT F.F. OF SIGN

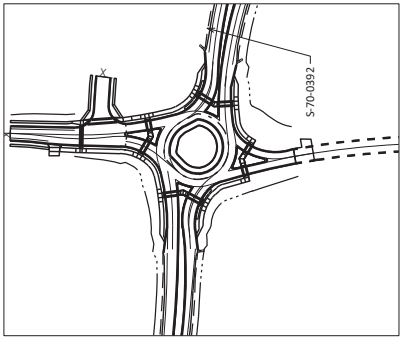

**LOCATION MAP**

Addendum No. 01  
ID 6180-31-71  
Added Sheet 345B  
November 4, 2025

**LEGEND**

- ☆ ELEVATIONS GIVEN ALONG C/L STRUCTURE
- XXX SIGN NUMBER, SEE PERMANENT SIGNING PLAN
- STANDOFF DIMENSION IS ASSUMED TO BE 2 1/2", BUT IS A MAX. OF 2x ANCHOR ROD DIAMETER.
- CHANGES TO THIS DRAWING SHALL BE MADE BY THE SHOP DRAWINGS FOR MORE INFORMATION.

| NO. | DATE | REVISION | BY |
|-----|------|----------|----|
|     |      |          |    |

STATE OF WISCONSIN  
DEPARTMENT OF TRANSPORTATION

STRUCTURE **S-70-0392**  
EL. 784.38  
TOP OF CONC.

DESIGNED BY  
CHECKED BY  
APPROVED BY

LAYOUT  
SHEET  
**345B**

SCALE =



## Proposal Schedule of Items

Page 1 of 22

Proposal ID: 20251111019 Project(s): 6180-30-71, 6180-30-72, 6180-30-73, 6180-31-71

Federal ID(s): WISC 2026038, WISC 2026039, WISC 2026040, WISC 2026052

SECTION: 0001

Contract Items

Alt Set ID:

Alt Mbr ID:

| Proposal Line Number | Item ID Description                                | Approximate Quantity and Units | Unit Price | Bid Amount |
|----------------------|----------------------------------------------------|--------------------------------|------------|------------|
| 0002                 | 108.4300<br>RBC Progress Schedule                  | 2.000<br>EACH                  | _____.     | _____.     |
| 0004                 | 201.0105<br>Clearing                               | 16.000<br>STA                  | _____.     | _____.     |
| 0006                 | 201.0120<br>Clearing                               | 45.000<br>ID                   | _____.     | _____.     |
| 0008                 | 201.0205<br>Grubbing                               | 16.000<br>STA                  | _____.     | _____.     |
| 0010                 | 201.0220<br>Grubbing                               | 45.000<br>ID                   | _____.     | _____.     |
| 0012                 | 203.0100<br>Removing Small Pipe Culverts           | 28.000<br>EACH                 | _____.     | _____.     |
| 0014                 | 204.0100<br>Removing Concrete Pavement             | 25,499.000<br>SY               | _____.     | _____.     |
| 0016                 | 204.0105<br>Removing Concrete Pavement Butt Joints | 2,097.000<br>SY                | _____.     | _____.     |
| 0018                 | 204.0110<br>Removing Asphaltic Surface             | 44.000<br>SY                   | _____.     | _____.     |
| 0020                 | 204.0115<br>Removing Asphaltic Surface Butt Joints | 1,688.000<br>SY                | _____.     | _____.     |
| 0022                 | 204.0120<br>Removing Asphaltic Surface Milling     | 95.000<br>SY                   | _____.     | _____.     |
| 0024                 | 204.0150<br>Removing Curb & Gutter                 | 3,849.000<br>LF                | _____.     | _____.     |
| 0026                 | 204.0155<br>Removing Concrete Sidewalk             | 857.000<br>SY                  | _____.     | _____.     |
| 0028                 | 204.0165<br>Removing Guardrail                     | 1,610.000<br>LF                | _____.     | _____.     |
| 0030                 | 204.0170<br>Removing Fence                         | 579.000<br>LF                  | _____.     | _____.     |



## Proposal Schedule of Items

Page 2 of 22

Proposal ID: 20251111019 Project(s): 6180-30-71, 6180-30-72, 6180-30-73, 6180-31-71

Federal ID(s): WISC 2026038, WISC 2026039, WISC 2026040, WISC 2026052

SECTION: 0001

Contract Items

Alt Set ID:

Alt Mbr ID:

| Proposal Line Number | Item ID Description                                                          | Approximate Quantity and Units | Unit Price | Bid Amount |
|----------------------|------------------------------------------------------------------------------|--------------------------------|------------|------------|
| 0032                 | 204.0195<br>Removing Concrete Bases                                          | 11.000<br>EACH                 | _____.     | _____.     |
| 0034                 | 205.0100<br>Excavation Common                                                | 60,519.000<br>CY               | _____.     | _____.     |
| 0036                 | 206.2001<br>Excavation for Structures Culverts (structure) 01. B-70-0098     | 1.000<br>EACH                  | _____.     | _____.     |
| 0038                 | 206.2001<br>Excavation for Structures Culverts (structure) 02. B-70-0099     | 1.000<br>EACH                  | _____.     | _____.     |
| 0040                 | 211.0101<br>Prepare Foundation for Asphaltic Paving (project) 01. 6180-30-71 | 1.000<br>EACH                  | _____.     | _____.     |
| 0042                 | 211.0101<br>Prepare Foundation for Asphaltic Paving (project) 02. 6180-31-71 | 1.000<br>EACH                  | _____.     | _____.     |
| 0044                 | 213.0100<br>Finishing Roadway (project) 01. 6180-30-71                       | 1.000<br>EACH                  | _____.     | _____.     |
| 0046                 | 213.0100<br>Finishing Roadway (project) 02. 6180-30-72                       | 1.000<br>EACH                  | _____.     | _____.     |
| 0048                 | 213.0100<br>Finishing Roadway (project) 03. 6180-30-73                       | 1.000<br>EACH                  | _____.     | _____.     |
| 0050                 | 213.0100<br>Finishing Roadway (project) 04. 6180-31-71                       | 1.000<br>EACH                  | _____.     | _____.     |
| 0052                 | 305.0110<br>Base Aggregate Dense 3/4-Inch                                    | 5,285.000<br>TON               | _____.     | _____.     |
| 0054                 | 305.0120<br>Base Aggregate Dense 1 1/4-Inch                                  | 24,295.000<br>TON              | _____.     | _____.     |
| 0056                 | 310.0115<br>Base Aggregate Open-Graded                                       | 9.800<br>CY                    | _____.     | _____.     |
| 0058                 | 312.0110<br>Select Crushed Material                                          | 47,751.000<br>TON              | _____.     | _____.     |



## Proposal Schedule of Items

Page 3 of 22

Proposal ID: 20251111019 Project(s): 6180-30-71, 6180-30-72, 6180-30-73, 6180-31-71

Federal ID(s): WISC 2026038, WISC 2026039, WISC 2026040, WISC 2026052

SECTION: 0001

Contract Items

Alt Set ID:

Alt Mbr ID:

| Proposal Line Number | Item ID Description                                                     | Approximate Quantity and Units | Unit Price | Bid Amount |
|----------------------|-------------------------------------------------------------------------|--------------------------------|------------|------------|
| 0060                 | 371.2000.S<br>QMP Base Aggregate Dense 1 1/4-Inch<br>Compaction         | 23.000<br>EACH                 | _____.     | _____.     |
| 0062                 | 390.0100<br>Removing Pavement for Base Patching                         | 2,330.000<br>CY                | _____.     | _____.     |
| 0064                 | 390.0305<br>Base Patching Concrete HES                                  | 2,310.000<br>CY                | _____.     | _____.     |
| 0066                 | 390.0405<br>Base Patching Concrete SHES                                 | 20.000<br>CY                   | _____.     | _____.     |
| 0068                 | 405.0100<br>Coloring Concrete WisDOT Red                                | 1,018.000<br>CY                | _____.     | _____.     |
| 0070                 | 415.2010<br>Concrete Truck Apron 12-inch                                | 1,863.000<br>SY                | _____.     | _____.     |
| 0072                 | 416.0610<br>Drilled Tie Bars                                            | 3,888.000<br>EACH              | _____.     | _____.     |
| 0074                 | 416.0620<br>Drilled Dowel Bars                                          | 10,434.000<br>EACH             | _____.     | _____.     |
| 0076                 | 416.1710<br>Concrete Pavement Repair                                    | 122.000<br>SY                  | _____.     | _____.     |
| 0078                 | 416.1720<br>Concrete Pavement Replacement                               | 608.000<br>SY                  | _____.     | _____.     |
| 0082                 | 450.4000<br>HMA Cold Weather Paving                                     | 1,015.000<br>TON               | _____.     | _____.     |
| 0084                 | 455.0605<br>Tack Coat                                                   | 18,353.000<br>GAL              | _____.     | _____.     |
| 0086                 | 460.0105.S<br>HMA Percent Within Limits (PWL) Test<br>Strip Volumetrics | 1.000<br>EACH                  | _____.     | _____.     |
| 0088                 | 460.0110.S<br>HMA Percent Within Limits (PWL) Test<br>Strip Density     | 1.000<br>EACH                  | _____.     | _____.     |
| 0090                 | 460.2000<br>Incentive Density HMA Pavement                              | 12,940.000<br>DOL              | 1.00000    | 12,940.00  |



## Proposal Schedule of Items

Page 4 of 22

Proposal ID: 20251111019 Project(s): 6180-30-71, 6180-30-72, 6180-30-73, 6180-31-71

Federal ID(s): WISC 2026038, WISC 2026039, WISC 2026040, WISC 2026052

SECTION: 0001

Contract Items

Alt Set ID:

Alt Mbr ID:

| Proposal Line Number | Item ID Description                                               | Approximate Quantity and Units | Unit Price | Bid Amount |
|----------------------|-------------------------------------------------------------------|--------------------------------|------------|------------|
| 0092                 | 460.2005<br>Incentive Density PWL HMA Pavement                    | 7,850.000<br>DOL               | 1.00000    | 7,850.00   |
| 0094                 | 460.2007<br>Incentive Density HMA Pavement<br>Longitudinal Joints | 4,920.000<br>DOL               | 1.00000    | 4,920.00   |
| 0096                 | 460.2010<br>Incentive Air Voids HMA Pavement                      | 14,520.000<br>DOL              | 1.00000    | 14,520.00  |
| 0098                 | 460.6224<br>HMA Pavement 4 MT 58-28 S                             | 14,520.000<br>TON              | _____.     | _____.     |
| 0100                 | 460.7223<br>HMA Pavement 3 HT 58-28 S                             | 16,045.000<br>TON              | _____.     | _____.     |
| 0102                 | 460.7424<br>HMA Pavement 4 HT 58-28 H                             | 4,147.000<br>TON               | _____.     | _____.     |
| 0104                 | 465.0105<br>Asphaltic Surface                                     | 93.000<br>TON                  | _____.     | _____.     |
| 0106                 | 465.0120<br>Asphaltic Surface Driveways and Field<br>Entrances    | 436.000<br>TON                 | _____.     | _____.     |
| 0108                 | 465.0125<br>Asphaltic Surface Temporary                           | 13.000<br>TON                  | _____.     | _____.     |
| 0110                 | 465.0315<br>Asphaltic Flumes                                      | 90.000<br>SY                   | _____.     | _____.     |
| 0112                 | 465.0560<br>Asphaltic Rumble Strips, Centerline                   | 741.000<br>LF                  | _____.     | _____.     |
| 0114                 | 520.3318<br>Culvert Pipe Class III-A 18-Inch                      | 294.000<br>LF                  | _____.     | _____.     |
| 0116                 | 520.3324<br>Culvert Pipe Class III-A 24-Inch                      | 34.000<br>LF                   | _____.     | _____.     |
| 0118                 | 520.8000<br>Concrete Collars for Pipe                             | 5.000<br>EACH                  | _____.     | _____.     |
| 0120                 | 521.1018<br>Apron Endwalls for Culvert Pipe Steel<br>18-Inch      | 25.000<br>EACH                 | _____.     | _____.     |



## Proposal Schedule of Items

Page 5 of 22

Proposal ID: 20251111019 Project(s): 6180-30-71, 6180-30-72, 6180-30-73, 6180-31-71

Federal ID(s): WISC 2026038, WISC 2026039, WISC 2026040, WISC 2026052

SECTION: 0001

Contract Items

Alt Set ID:

Alt Mbr ID:

| Proposal Line Number | Item ID Description                                                                 | Approximate Quantity and Units | Unit Price | Bid Amount |
|----------------------|-------------------------------------------------------------------------------------|--------------------------------|------------|------------|
| 0122                 | 521.1024<br>Apron Endwalls for Culvert Pipe Steel 24-Inch                           | 1.000<br>EACH                  | _____.     | _____.     |
| 0124                 | 521.1217<br>Apron Endwalls for Pipe Arch Steel 17x13-Inch                           | 2.000<br>EACH                  | _____.     | _____.     |
| 0126                 | 521.1257<br>Apron Endwalls for Pipe Arch Steel 57x38-Inch                           | 2.000<br>EACH                  | _____.     | _____.     |
| 0128                 | 521.1515<br>Apron Endwalls for Culvert Pipe Sloped Side Drains Steel 15-Inch 6 to 1 | 2.000<br>EACH                  | _____.     | _____.     |
| 0130                 | 521.1518<br>Apron Endwalls for Culvert Pipe Sloped Side Drains Steel 18-Inch 6 to 1 | 14.000<br>EACH                 | _____.     | _____.     |
| 0132                 | 521.1524<br>Apron Endwalls for Culvert Pipe Sloped Side Drains Steel 24-Inch 6 to 1 | 4.000<br>EACH                  | _____.     | _____.     |
| 0134                 | 521.3118<br>Culvert Pipe Corrugated Steel 18-Inch                                   | 194.000<br>LF                  | _____.     | _____.     |
| 0136                 | 521.3124<br>Culvert Pipe Corrugated Steel 24-Inch                                   | 36.000<br>LF                   | _____.     | _____.     |
| 0138                 | 521.3717<br>Pipe Arch Corrugated Steel 17x13-Inch                                   | 38.000<br>LF                   | _____.     | _____.     |
| 0140                 | 521.3757<br>Pipe Arch Corrugated Steel 57x38-Inch                                   | 56.000<br>LF                   | _____.     | _____.     |
| 0142                 | 522.0142<br>Culvert Pipe Reinforced Concrete Class III 42-Inch                      | 88.000<br>LF                   | _____.     | _____.     |
| 0144                 | 522.0436<br>Culvert Pipe Reinforced Concrete Class IV 36-Inch                       | 124.000<br>LF                  | _____.     | _____.     |
| 0146                 | 522.1012<br>Apron Endwalls for Culvert Pipe Reinforced Concrete 12-Inch             | 17.000<br>EACH                 | _____.     | _____.     |



## Proposal Schedule of Items

Page 6 of 22

Proposal ID: 20251111019 Project(s): 6180-30-71, 6180-30-72, 6180-30-73, 6180-31-71

Federal ID(s): WISC 2026038, WISC 2026039, WISC 2026040, WISC 2026052

SECTION: 0001

Contract Items

Alt Set ID:

Alt Mbr ID:

| Proposal Line Number | Item ID Description                                                                              | Approximate Quantity and Units | Unit Price | Bid Amount |
|----------------------|--------------------------------------------------------------------------------------------------|--------------------------------|------------|------------|
| 0148                 | 522.1015<br>Apron Endwalls for Culvert Pipe Reinforced Concrete 15-Inch                          | 2.000<br>EACH                  | _____.     | _____.     |
| 0150                 | 522.1018<br>Apron Endwalls for Culvert Pipe Reinforced Concrete 18-Inch                          | 1.000<br>EACH                  | _____.     | _____.     |
| 0152                 | 522.1024<br>Apron Endwalls for Culvert Pipe Reinforced Concrete 24-Inch                          | 5.000<br>EACH                  | _____.     | _____.     |
| 0154                 | 522.1036<br>Apron Endwalls for Culvert Pipe Reinforced Concrete 36-Inch                          | 4.000<br>EACH                  | _____.     | _____.     |
| 0156                 | 522.1042<br>Apron Endwalls for Culvert Pipe Reinforced Concrete 42-Inch                          | 2.000<br>EACH                  | _____.     | _____.     |
| 0158                 | 522.2629<br>Apron Endwalls for Culvert Pipe Reinforced Concrete Horizontal Elliptical 29x45-Inch | 2.000<br>EACH                  | _____.     | _____.     |
| 0160                 | 531.2042<br>Drilling Shaft 42-Inch                                                               | 54.000<br>LF                   | _____.     | _____.     |
| 0162                 | 531.5130<br>Foundation Single-Shaft Type MC-III (structure) 01. S-70-0390                        | 1.000<br>EACH                  | _____.     | _____.     |
| 0164                 | 531.5130<br>Foundation Single-Shaft Type MC-III (structure) 02. S-70-0391                        | 1.000<br>EACH                  | _____.     | _____.     |
| 0166                 | 531.5130<br>Foundation Single-Shaft Type MC-III (structure) 03. S-70-0392                        | 1.000<br>EACH                  | _____.     | _____.     |
| 0168                 | 532.5130<br>Monotube Cantilever Type III (structure) 01. S-70-0390                               | 1.000<br>EACH                  | _____.     | _____.     |
| 0170                 | 532.5130<br>Monotube Cantilever Type III (structure) 02. S-70-0391                               | 1.000<br>EACH                  | _____.     | _____.     |



## Proposal Schedule of Items

Page 7 of 22

Proposal ID: 20251111019 Project(s): 6180-30-71, 6180-30-72, 6180-30-73, 6180-31-71

Federal ID(s): WISC 2026038, WISC 2026039, WISC 2026040, WISC 2026052

SECTION: 0001

Contract Items

Alt Set ID:

Alt Mbr ID:

| Proposal Line Number | Item ID Description                                                     | Approximate Quantity and Units | Unit Price | Bid Amount |
|----------------------|-------------------------------------------------------------------------|--------------------------------|------------|------------|
| 0172                 | 532.5130<br>Monotube Cantilever Type III (structure)<br>03. S-70-0392   | 1.000<br>EACH                  | _____.     | _____.     |
| 0174                 | 601.0409<br>Concrete Curb & Gutter 30-Inch Type A                       | 1,165.000<br>LF                | _____.     | _____.     |
| 0176                 | 601.0411<br>Concrete Curb & Gutter 30-Inch Type D                       | 946.000<br>LF                  | _____.     | _____.     |
| 0178                 | 601.0553<br>Concrete Curb & Gutter 4-Inch Sloped<br>36-Inch Type D      | 172.000<br>LF                  | _____.     | _____.     |
| 0180                 | 601.0555<br>Concrete Curb & Gutter 6-Inch Sloped<br>36-Inch Type A      | 1,534.000<br>LF                | _____.     | _____.     |
| 0182                 | 601.0600<br>Concrete Curb Pedestrian                                    | 1,132.000<br>LF                | _____.     | _____.     |
| 0184                 | 602.0405<br>Concrete Sidewalk 4-Inch                                    | 44,350.000<br>SF               | _____.     | _____.     |
| 0186                 | 602.0410<br>Concrete Sidewalk 5-Inch                                    | 19,141.000<br>SF               | _____.     | _____.     |
| 0188                 | 602.0415<br>Concrete Sidewalk 6-Inch                                    | 3,501.000<br>SF                | _____.     | _____.     |
| 0190                 | 602.0505<br>Curb Ramp Detectable Warning Field<br>Yellow                | 359.000<br>SF                  | _____.     | _____.     |
| 0192                 | 602.0515<br>Curb Ramp Detectable Warning Field<br>Natural Patina        | 880.000<br>SF                  | _____.     | _____.     |
| 0194                 | 602.0605<br>Curb Ramp Detectable Warning Field<br>Radial Yellow         | 305.000<br>SF                  | _____.     | _____.     |
| 0196                 | 602.0615<br>Curb Ramp Detectable Warning Field<br>Radial Natural Patina | 66.000<br>SF                   | _____.     | _____.     |
| 0198                 | 602.0810<br>Concrete Driveway 6-Inch                                    | 80.000<br>SY                   | _____.     | _____.     |



## Proposal Schedule of Items

Page 8 of 22

Proposal ID: 20251111019 Project(s): 6180-30-71, 6180-30-72, 6180-30-73, 6180-31-71

Federal ID(s): WISC 2026038, WISC 2026039, WISC 2026040, WISC 2026052

SECTION: 0001

Contract Items

Alt Set ID:

Alt Mbr ID:

| Proposal Line Number | Item ID Description                                                                           | Approximate Quantity and Units | Unit Price | Bid Amount |
|----------------------|-----------------------------------------------------------------------------------------------|--------------------------------|------------|------------|
| 0200                 | 602.0820<br>Concrete Driveway 8-Inch                                                          | 9.000<br>SY                    | _____.     | _____.     |
| 0202                 | 602.3260<br>Concrete Rumble Strips, Centerline                                                | 18,045.000<br>LF               | _____.     | _____.     |
| 0204                 | 606.0200<br>Riprap Medium                                                                     | 124.000<br>CY                  | _____.     | _____.     |
| 0206                 | 608.0312<br>Storm Sewer Pipe Reinforced Concrete Class III 12-Inch                            | 133.000<br>LF                  | _____.     | _____.     |
| 0208                 | 608.0318<br>Storm Sewer Pipe Reinforced Concrete Class III 18-Inch                            | 131.000<br>LF                  | _____.     | _____.     |
| 0210                 | 608.0412<br>Storm Sewer Pipe Reinforced Concrete Class IV 12-Inch                             | 1,227.000<br>LF                | _____.     | _____.     |
| 0212                 | 608.0415<br>Storm Sewer Pipe Reinforced Concrete Class IV 15-Inch                             | 108.000<br>LF                  | _____.     | _____.     |
| 0214                 | 608.0418<br>Storm Sewer Pipe Reinforced Concrete Class IV 18-Inch                             | 87.000<br>LF                   | _____.     | _____.     |
| 0216                 | 608.0424<br>Storm Sewer Pipe Reinforced Concrete Class IV 24-Inch                             | 613.000<br>LF                  | _____.     | _____.     |
| 0218                 | 608.0436<br>Storm Sewer Pipe Reinforced Concrete Class IV 36-Inch                             | 87.000<br>LF                   | _____.     | _____.     |
| 0220                 | 608.2429<br>Storm Sewer Pipe Reinforced Concrete Horizontal Elliptical Class HE-IV 29x45-Inch | 138.000<br>LF                  | _____.     | _____.     |
| 0222                 | 608.3012<br>Storm Sewer Pipe Class III-A 12-Inch                                              | 84.000<br>LF                   | _____.     | _____.     |
| 0224                 | 608.3015<br>Storm Sewer Pipe Class III-A 15-Inch                                              | 146.000<br>LF                  | _____.     | _____.     |



## Proposal Schedule of Items

Page 9 of 22

Proposal ID: 20251111019 Project(s): 6180-30-71, 6180-30-72, 6180-30-73, 6180-31-71

Federal ID(s): WISC 2026038, WISC 2026039, WISC 2026040, WISC 2026052

SECTION: 0001

Contract Items

Alt Set ID:

Alt Mbr ID:

| Proposal Line Number | Item ID Description                              | Approximate Quantity and Units | Unit Price | Bid Amount |
|----------------------|--------------------------------------------------|--------------------------------|------------|------------|
| 0226                 | 608.3018<br>Storm Sewer Pipe Class III-A 18-Inch | 67.000<br>LF                   | _____.     | _____.     |
| 0228                 | 611.0530<br>Manhole Covers Type J                | 4.000<br>EACH                  | _____.     | _____.     |
| 0230                 | 611.0612<br>Inlet Covers Type C                  | 3.000<br>EACH                  | _____.     | _____.     |
| 0232                 | 611.0624<br>Inlet Covers Type H                  | 40.000<br>EACH                 | _____.     | _____.     |
| 0234                 | 611.0627<br>Inlet Covers Type HM                 | 10.000<br>EACH                 | _____.     | _____.     |
| 0236                 | 611.0636<br>Inlet Covers Type HM-S               | 3.000<br>EACH                  | _____.     | _____.     |
| 0238                 | 611.0639<br>Inlet Covers Type H-S                | 7.000<br>EACH                  | _____.     | _____.     |
| 0240                 | 611.0642<br>Inlet Covers Type MS                 | 1.000<br>EACH                  | _____.     | _____.     |
| 0242                 | 611.0652<br>Inlet Covers Type T                  | 6.000<br>EACH                  | _____.     | _____.     |
| 0244                 | 611.1005<br>Catch Basins 5-FT Diameter           | 3.000<br>EACH                  | _____.     | _____.     |
| 0246                 | 611.1230<br>Catch Basins 2x3-FT                  | 3.000<br>EACH                  | _____.     | _____.     |
| 0248                 | 611.2003<br>Manholes 3-FT Diameter               | 1.000<br>EACH                  | _____.     | _____.     |
| 0250                 | 611.2004<br>Manholes 4-FT Diameter               | 3.000<br>EACH                  | _____.     | _____.     |
| 0252                 | 611.2005<br>Manholes 5-FT Diameter               | 3.000<br>EACH                  | _____.     | _____.     |
| 0254                 | 611.3003<br>Inlets 3-FT Diameter                 | 2.000<br>EACH                  | _____.     | _____.     |
| 0256                 | 611.3004<br>Inlets 4-FT Diameter                 | 5.000<br>EACH                  | _____.     | _____.     |



## Proposal Schedule of Items

Page 10 of 22

Proposal ID: 20251111019 Project(s): 6180-30-71, 6180-30-72, 6180-30-73, 6180-31-71

Federal ID(s): WISC 2026038, WISC 2026039, WISC 2026040, WISC 2026052

SECTION: 0001

Contract Items

Alt Set ID:

Alt Mbr ID:

| Proposal Line Number | Item ID Description                                                       | Approximate Quantity and Units | Unit Price | Bid Amount |
|----------------------|---------------------------------------------------------------------------|--------------------------------|------------|------------|
| 0258                 | 611.3230<br>Inlets 2x3-FT                                                 | 48.000<br>EACH                 | _____.     | _____.     |
| 0260                 | 611.3901<br>Inlets Median 1 Grate                                         | 1.000<br>EACH                  | _____.     | _____.     |
| 0262                 | 611.8110<br>Adjusting Manhole Covers                                      | 24.000<br>EACH                 | _____.     | _____.     |
| 0264                 | 611.8115<br>Adjusting Inlet Covers                                        | 5.000<br>EACH                  | _____.     | _____.     |
| 0266                 | 612.0106<br>Pipe Underdrain 6-Inch                                        | 312.000<br>LF                  | _____.     | _____.     |
| 0268                 | 614.0010<br>Barrier System Grading Shaping Finishing                      | 4.000<br>EACH                  | _____.     | _____.     |
| 0270                 | 614.2300<br>MGS Guardrail 3                                               | 1,463.000<br>LF                | _____.     | _____.     |
| 0272                 | 614.2310<br>MGS Guardrail 3 HS                                            | 141.000<br>LF                  | _____.     | _____.     |
| 0274                 | 614.2500<br>MGS Thrie Beam Transition                                     | 156.000<br>LF                  | _____.     | _____.     |
| 0276                 | 614.2610<br>MGS Guardrail Terminal EAT                                    | 8.000<br>EACH                  | _____.     | _____.     |
| 0278                 | 614.2620<br>MGS Guardrail Terminal Type 2                                 | 4.000<br>EACH                  | _____.     | _____.     |
| 0280                 | 614.8010<br>Anchor Post Assembly Top Mount                                | 19.000<br>EACH                 | _____.     | _____.     |
| 0282                 | 618.0100<br>Maintenance and Repair of Haul Roads (project) 01. 6180-30-71 | 1.000<br>EACH                  | _____.     | _____.     |
| 0284                 | 618.0100<br>Maintenance and Repair of Haul Roads (project) 02. 6180-30-72 | 1.000<br>EACH                  | _____.     | _____.     |
| 0286                 | 618.0100<br>Maintenance and Repair of Haul Roads (project) 03. 6180-30-73 | 1.000<br>EACH                  | _____.     | _____.     |



## Proposal Schedule of Items

Page 11 of 22

Proposal ID: 20251111019 Project(s): 6180-30-71, 6180-30-72, 6180-30-73, 6180-31-71

Federal ID(s): WISC 2026038, WISC 2026039, WISC 2026040, WISC 2026052

SECTION: 0001

Contract Items

Alt Set ID:

Alt Mbr ID:

| Proposal Line Number | Item ID Description                                                          | Approximate Quantity and Units | Unit Price | Bid Amount |
|----------------------|------------------------------------------------------------------------------|--------------------------------|------------|------------|
| 0288                 | 618.0100<br>Maintenance and Repair of Haul Roads<br>(project) 04. 6180-31-71 | 1.000<br>EACH                  | _____.     | _____.     |
| 0290                 | 619.1000<br>Mobilization                                                     | 1.000<br>EACH                  | _____.     | _____.     |
| 0292                 | 620.0300<br>Concrete Median Sloped Nose                                      | 1,872.000<br>SF                | _____.     | _____.     |
| 0294                 | 624.0100<br>Water                                                            | 319.900<br>MGAL                | _____.     | _____.     |
| 0296                 | 625.0100<br>Topsoil                                                          | 36,235.000<br>SY               | _____.     | _____.     |
| 0298                 | 625.0500<br>Salvaged Topsoil                                                 | 36,049.000<br>SY               | _____.     | _____.     |
| 0300                 | 627.0200<br>Mulching                                                         | 32,619.000<br>SY               | _____.     | _____.     |
| 0302                 | 628.1504<br>Silt Fence                                                       | 8,264.000<br>LF                | _____.     | _____.     |
| 0304                 | 628.1520<br>Silt Fence Maintenance                                           | 8,264.000<br>LF                | _____.     | _____.     |
| 0306                 | 628.1905<br>Mobilizations Erosion Control                                    | 30.000<br>EACH                 | _____.     | _____.     |
| 0308                 | 628.1910<br>Mobilizations Emergency Erosion Control                          | 11.000<br>EACH                 | _____.     | _____.     |
| 0310                 | 628.2004<br>Erosion Mat Class I Type B                                       | 20,555.000<br>SY               | _____.     | _____.     |
| 0312                 | 628.2006<br>Erosion Mat Urban Class I Type A                                 | 575.000<br>SY                  | _____.     | _____.     |
| 0314                 | 628.2008<br>Erosion Mat Urban Class I Type B                                 | 18,530.000<br>SY               | _____.     | _____.     |
| 0316                 | 628.7005<br>Inlet Protection Type A                                          | 47.000<br>EACH                 | _____.     | _____.     |



## Proposal Schedule of Items

Page 12 of 22

Proposal ID: 20251111019 Project(s): 6180-30-71, 6180-30-72, 6180-30-73, 6180-31-71

Federal ID(s): WISC 2026038, WISC 2026039, WISC 2026040, WISC 2026052

SECTION: 0001

Contract Items

Alt Set ID:

Alt Mbr ID:

| Proposal Line Number | Item ID Description                     | Approximate Quantity and Units | Unit Price | Bid Amount |
|----------------------|-----------------------------------------|--------------------------------|------------|------------|
| 0318                 | 628.7010<br>Inlet Protection Type B     | 2.000<br>EACH                  | _____.     | _____.     |
| 0320                 | 628.7015<br>Inlet Protection Type C     | 113.000<br>EACH                | _____.     | _____.     |
| 0322                 | 628.7504<br>Temporary Ditch Checks      | 970.000<br>LF                  | _____.     | _____.     |
| 0324                 | 628.7555<br>Culvert Pipe Checks         | 100.000<br>EACH                | _____.     | _____.     |
| 0326                 | 628.7560<br>Tracking Pads               | 8.000<br>EACH                  | _____.     | _____.     |
| 0328                 | 628.7570<br>Rock Bags                   | 26.000<br>EACH                 | _____.     | _____.     |
| 0330                 | 629.0210<br>Fertilizer Type B           | 50.600<br>CWT                  | _____.     | _____.     |
| 0332                 | 630.0110<br>Seeding Mixture No. 10      | 165.000<br>LB                  | _____.     | _____.     |
| 0334                 | 630.0130<br>Seeding Mixture No. 30      | 2,011.000<br>LB                | _____.     | _____.     |
| 0336                 | 630.0140<br>Seeding Mixture No. 40      | 320.000<br>LB                  | _____.     | _____.     |
| 0338                 | 630.0200<br>Seeding Temporary           | 1,455.000<br>LB                | _____.     | _____.     |
| 0340                 | 630.0500<br>Seed Water                  | 1,610.000<br>MGAL              | _____.     | _____.     |
| 0342                 | 633.5200<br>Markers Culvert End         | 21.000<br>EACH                 | _____.     | _____.     |
| 0344                 | 634.0614<br>Posts Wood 4x6-Inch X 14-FT | 57.000<br>EACH                 | _____.     | _____.     |
| 0346                 | 634.0616<br>Posts Wood 4x6-Inch X 16-FT | 62.000<br>EACH                 | _____.     | _____.     |
| 0348                 | 634.0618<br>Posts Wood 4x6-Inch X 18-FT | 16.000<br>EACH                 | _____.     | _____.     |



## Proposal Schedule of Items

Page 13 of 22

Proposal ID: 20251111019 Project(s): 6180-30-71, 6180-30-72, 6180-30-73, 6180-31-71

Federal ID(s): WISC 2026038, WISC 2026039, WISC 2026040, WISC 2026052

SECTION: 0001

Contract Items

Alt Set ID:

Alt Mbr ID:

| Proposal Line Number | Item ID Description                                | Approximate Quantity and Units | Unit Price | Bid Amount |
|----------------------|----------------------------------------------------|--------------------------------|------------|------------|
| 0350                 | 634.0812<br>Posts Tubular Steel 2x2-Inch X 12-FT   | 4.000<br>EACH                  | _____.     | _____.     |
| 0352                 | 637.0620<br>Sign Flags Permanent Type II           | 2.000<br>EACH                  | _____.     | _____.     |
| 0354                 | 637.2210<br>Signs Type II Reflective H             | 1,183.680<br>SF                | _____.     | _____.     |
| 0356                 | 637.2230<br>Signs Type II Reflective F             | 200.670<br>SF                  | _____.     | _____.     |
| 0358                 | 638.2602<br>Removing Signs Type II                 | 47.000<br>EACH                 | _____.     | _____.     |
| 0360                 | 638.3000<br>Removing Small Sign Supports           | 64.000<br>EACH                 | _____.     | _____.     |
| 0362                 | 642.5401<br>Field Office Type D                    | 1.000<br>EACH                  | _____.     | _____.     |
| 0364                 | 643.0300<br>Traffic Control Drums                  | 73,547.000<br>DAY              | _____.     | _____.     |
| 0366                 | 643.0420<br>Traffic Control Barricades Type III    | 20,191.000<br>DAY              | _____.     | _____.     |
| 0368                 | 643.0705<br>Traffic Control Warning Lights Type A  | 37,027.000<br>DAY              | _____.     | _____.     |
| 0370                 | 643.0715<br>Traffic Control Warning Lights Type C  | 10,044.000<br>DAY              | _____.     | _____.     |
| 0372                 | 643.0810<br>Traffic Control Connected Arrow Boards | 177.000<br>DAY                 | _____.     | _____.     |
| 0374                 | 643.0900<br>Traffic Control Signs                  | 69,167.000<br>DAY              | _____.     | _____.     |
| 0376                 | 643.0910<br>Traffic Control Covering Signs Type I  | 15.000<br>EACH                 | _____.     | _____.     |
| 0378                 | 643.0920<br>Traffic Control Covering Signs Type II | 33.000<br>EACH                 | _____.     | _____.     |
| 0380                 | 643.1000<br>Traffic Control Signs Fixed Message    | 372.000<br>SF                  | _____.     | _____.     |



## Proposal Schedule of Items

Page 14 of 22

Proposal ID: 20251111019 Project(s): 6180-30-71, 6180-30-72, 6180-30-73, 6180-31-71

Federal ID(s): WISC 2026038, WISC 2026039, WISC 2026040, WISC 2026052

SECTION: 0001

Contract Items

Alt Set ID:

Alt Mbr ID:

| Proposal Line Number | Item ID Description                                                               | Approximate Quantity and Units | Unit Price | Bid Amount |
|----------------------|-----------------------------------------------------------------------------------|--------------------------------|------------|------------|
| 0382                 | 643.1050<br>Traffic Control Signs PCMS                                            | 315.000<br>DAY                 | _____.     | _____.     |
| 0384                 | 643.1220<br>Traffic Control Connected Work Zone<br>Start and End Location Markers | 177.000<br>DAY                 | _____.     | _____.     |
| 0386                 | 643.3165<br>Temporary Marking Line Paint 6-Inch                                   | 28,276.000<br>LF               | _____.     | _____.     |
| 0388                 | 643.3520<br>Temporary Marking Arrow Epoxy                                         | 2.000<br>EACH                  | _____.     | _____.     |
| 0390                 | 643.3805<br>Temporary Marking Stop Line Paint 18-Inch                             | 36.000<br>LF                   | _____.     | _____.     |
| 0392                 | 643.5000<br>Traffic Control                                                       | 1.000<br>EACH                  | _____.     | _____.     |
| 0394                 | 644.1601<br>Temporary Pedestrian Curb Ramp                                        | 50.000<br>DAY                  | _____.     | _____.     |
| 0396                 | 644.1810<br>Temporary Pedestrian Barricade                                        | 11,156.000<br>LF               | _____.     | _____.     |
| 0398                 | 644.1900.S<br>Temporary Audible Message Devices                                   | 717.000<br>DAY                 | _____.     | _____.     |
| 0400                 | 645.0111<br>Geotextile Type DF Schedule A                                         | 82.000<br>SY                   | _____.     | _____.     |
| 0402                 | 645.0120<br>Geotextile Type HR                                                    | 455.000<br>SY                  | _____.     | _____.     |
| 0404                 | 646.2020<br>Marking Line Epoxy 6-Inch                                             | 23,515.000<br>LF               | _____.     | _____.     |
| 0406                 | 646.2040<br>Marking Line Grooved Wet Ref Epoxy 6-Inch                             | 125,600.000<br>LF              | _____.     | _____.     |
| 0408                 | 646.3020<br>Marking Line Epoxy 8-Inch                                             | 28.000<br>LF                   | _____.     | _____.     |
| 0410                 | 646.4020<br>Marking Line Epoxy 10-Inch                                            | 1,007.000<br>LF                | _____.     | _____.     |



## Proposal Schedule of Items

Page 15 of 22

Proposal ID: 20251111019 Project(s): 6180-30-71, 6180-30-72, 6180-30-73, 6180-31-71

Federal ID(s): WISC 2026038, WISC 2026039, WISC 2026040, WISC 2026052

SECTION: 0001

Contract Items

Alt Set ID:

Alt Mbr ID:

| Proposal Line Number | Item ID Description                                        | Approximate Quantity and Units | Unit Price | Bid Amount |
|----------------------|------------------------------------------------------------|--------------------------------|------------|------------|
| 0412                 | 646.4040<br>Marking Line Grooved Wet Ref Epoxy 10-Inch     | 4,307.000<br>LF                | _____.     | _____.     |
| 0414                 | 646.5020<br>Marking Arrow Epoxy                            | 33.000<br>EACH                 | _____.     | _____.     |
| 0416                 | 646.5120<br>Marking Word Epoxy                             | 12.000<br>EACH                 | _____.     | _____.     |
| 0418                 | 646.5220<br>Marking Symbol Epoxy                           | 5.000<br>EACH                  | _____.     | _____.     |
| 0420                 | 646.6120<br>Marking Stop Line Epoxy 18-Inch                | 405.000<br>LF                  | _____.     | _____.     |
| 0422                 | 646.6320<br>Marking Dotted Extension Epoxy 18-Inch         | 272.000<br>LF                  | _____.     | _____.     |
| 0424                 | 646.7120<br>Marking Diagonal Epoxy 12-Inch                 | 897.000<br>LF                  | _____.     | _____.     |
| 0426                 | 646.7220<br>Marking Chevron Epoxy 24-Inch                  | 203.000<br>LF                  | _____.     | _____.     |
| 0428                 | 646.7420<br>Marking Crosswalk Epoxy Transverse Line 6-Inch | 3,818.000<br>LF                | _____.     | _____.     |
| 0430                 | 646.8120<br>Marking Curb Epoxy                             | 1,619.000<br>LF                | _____.     | _____.     |
| 0432                 | 646.8220<br>Marking Island Nose Epoxy                      | 19.000<br>EACH                 | _____.     | _____.     |
| 0434                 | 646.8320<br>Marking Parking Stall Epoxy                    | 235.000<br>LF                  | _____.     | _____.     |
| 0436                 | 646.9000<br>Marking Removal Line 4-Inch                    | 561.000<br>LF                  | _____.     | _____.     |
| 0438                 | 646.9002<br>Marking Removal Line 6-Inch                    | 1,386.000<br>LF                | _____.     | _____.     |
| 0440                 | 646.9200<br>Marking Removal Line Wide                      | 24.000<br>LF                   | _____.     | _____.     |



## Proposal Schedule of Items

Page 16 of 22

Proposal ID: 20251111019 Project(s): 6180-30-71, 6180-30-72, 6180-30-73, 6180-31-71

Federal ID(s): WISC 2026038, WISC 2026039, WISC 2026040, WISC 2026052

SECTION: 0001

Contract Items

Alt Set ID:

Alt Mbr ID:

| Proposal Line Number | Item ID Description                                                                | Approximate Quantity and Units | Unit Price | Bid Amount |
|----------------------|------------------------------------------------------------------------------------|--------------------------------|------------|------------|
| 0442                 | 646.9310<br>Marking Removal Special Marking Water Blasting                         | 2.000<br>EACH                  | _____.     | _____.     |
| 0444                 | 650.4000<br>Construction Staking Storm Sewer                                       | 106.000<br>EACH                | _____.     | _____.     |
| 0446                 | 650.4500<br>Construction Staking Subgrade                                          | 20,597.000<br>LF               | _____.     | _____.     |
| 0448                 | 650.5000<br>Construction Staking Base                                              | 20,597.000<br>LF               | _____.     | _____.     |
| 0450                 | 650.5500<br>Construction Staking Curb Gutter and Curb & Gutter                     | 18,658.000<br>LF               | _____.     | _____.     |
| 0452                 | 650.6000<br>Construction Staking Pipe Culverts                                     | 8.000<br>EACH                  | _____.     | _____.     |
| 0454                 | 650.8000<br>Construction Staking Resurfacing Reference                             | 6,444.000<br>LF                | _____.     | _____.     |
| 0456                 | 650.8501<br>Construction Staking Electrical Installations (project) 01. 6180-30-72 | 1.000<br>EACH                  | _____.     | _____.     |
| 0458                 | 650.8501<br>Construction Staking Electrical Installations (project) 02. 6180-30-73 | 1.000<br>EACH                  | _____.     | _____.     |
| 0460                 | 650.9000<br>Construction Staking Curb Ramps                                        | 113.000<br>EACH                | _____.     | _____.     |
| 0462                 | 650.9500<br>Construction Staking Sidewalk (project) 01. 6180-30-71                 | 1.000<br>EACH                  | _____.     | _____.     |
| 0464                 | 650.9500<br>Construction Staking Sidewalk (project) 02. 6180-31-71                 | 1.000<br>EACH                  | _____.     | _____.     |
| 0466                 | 650.9911<br>Construction Staking Supplemental Control (project) 01. 6180-30-71     | 1.000<br>EACH                  | _____.     | _____.     |



## Proposal Schedule of Items

Page 17 of 22

Proposal ID: 20251111019 Project(s): 6180-30-71, 6180-30-72, 6180-30-73, 6180-31-71

Federal ID(s): WISC 2026038, WISC 2026039, WISC 2026040, WISC 2026052

SECTION: 0001

Contract Items

Alt Set ID:

Alt Mbr ID:

| Proposal Line Number | Item ID Description                                                            | Approximate Quantity and Units | Unit Price | Bid Amount |
|----------------------|--------------------------------------------------------------------------------|--------------------------------|------------|------------|
| 0468                 | 650.9911<br>Construction Staking Supplemental Control (project) 02. 6180-30-72 | 1.000<br>EACH                  | _____.     | _____.     |
| 0470                 | 650.9911<br>Construction Staking Supplemental Control (project) 03. 6180-30-73 | 1.000<br>EACH                  | _____.     | _____.     |
| 0472                 | 650.9911<br>Construction Staking Supplemental Control (project) 04. 6180-31-71 | 1.000<br>EACH                  | _____.     | _____.     |
| 0474                 | 650.9920<br>Construction Staking Slope Stakes                                  | 20,597.000<br>LF               | _____.     | _____.     |
| 0476                 | 652.0210<br>Conduit Rigid Nonmetallic Schedule 40 1-Inch                       | 640.000<br>LF                  | _____.     | _____.     |
| 0478                 | 652.0225<br>Conduit Rigid Nonmetallic Schedule 40 2-Inch                       | 7,292.000<br>LF                | _____.     | _____.     |
| 0480                 | 652.0235<br>Conduit Rigid Nonmetallic Schedule 40 3-Inch                       | 425.000<br>LF                  | _____.     | _____.     |
| 0482                 | 652.0615<br>Conduit Special 3-Inch                                             | 1,425.000<br>LF                | _____.     | _____.     |
| 0484                 | 652.0800<br>Conduit Loop Detector                                              | 1,816.000<br>LF                | _____.     | _____.     |
| 0486                 | 653.0164<br>Pull Boxes Non-Conductive 24x42-Inch                               | 58.000<br>EACH                 | _____.     | _____.     |
| 0488                 | 653.0905<br>Removing Pull Boxes                                                | 41.000<br>EACH                 | _____.     | _____.     |
| 0490                 | 654.0101<br>Concrete Bases Type 1                                              | 17.000<br>EACH                 | _____.     | _____.     |
| 0492                 | 654.0102<br>Concrete Bases Type 2                                              | 2.000<br>EACH                  | _____.     | _____.     |
| 0494                 | 654.0105<br>Concrete Bases Type 5                                              | 53.000<br>EACH                 | _____.     | _____.     |



## Proposal Schedule of Items

Page 18 of 22

Proposal ID: 20251111019 Project(s): 6180-30-71, 6180-30-72, 6180-30-73, 6180-31-71

Federal ID(s): WISC 2026038, WISC 2026039, WISC 2026040, WISC 2026052

SECTION: 0001

Contract Items

Alt Set ID:

Alt Mbr ID:

| Proposal Line Number | Item ID Description                                                                                   | Approximate Quantity and Units | Unit Price | Bid Amount |
|----------------------|---|--------------------------------|------------|------------|
| 0496                 | 654.0217<br>Concrete Control Cabinet Bases Type 9 Special                                             | 1.000<br>EACH                  | _____.     | _____.     |
| 0498                 | 654.0220<br>Concrete Control Cabinet Bases Type 10                                                    | 3.000<br>EACH                  | _____.     | _____.     |
| 0500                 | 655.0230<br>Cable Traffic Signal 5-14 AWG                                                             | 6,561.000<br>LF                | _____.     | _____.     |
| 0502                 | 655.0240<br>Cable Traffic Signal 7-14 AWG                                                             | 1,132.000<br>LF                | _____.     | _____.     |
| 0504                 | 655.0260<br>Cable Traffic Signal 12-14 AWG                                                            | 1,914.000<br>LF                | _____.     | _____.     |
| 0506                 | 655.0305<br>Cable Type UF 2-12 AWG Grounded                                                           | 1,939.000<br>LF                | _____.     | _____.     |
| 0508                 | 655.0515<br>Electrical Wire Traffic Signals 10 AWG                                                    | 3,461.000<br>LF                | _____.     | _____.     |
| 0510                 | 655.0610<br>Electrical Wire Lighting 12 AWG                                                           | 8,100.000<br>LF                | _____.     | _____.     |
| 0512                 | 655.0615<br>Electrical Wire Lighting 10 AWG                                                           | 25,841.000<br>LF               | _____.     | _____.     |
| 0514                 | 655.0700<br>Loop Detector Lead In Cable                                                               | 5,915.000<br>LF                | _____.     | _____.     |
| 0516                 | 655.0800<br>Loop Detector Wire                                                                        | 6,848.000<br>LF                | _____.     | _____.     |
| 0518                 | 655.0900<br>Traffic Signal EVP Detector Cable                                                         | 379.000<br>LF                  | _____.     | _____.     |
| 0520                 | 656.0201<br>Electrical Service Meter Breaker Pedestal (location) 01. CTH FF/Reighmoor Rd Intersection | 1.000<br>EACH                  | _____.     | _____.     |
| 0522                 | 656.0201<br>Electrical Service Meter Breaker Pedestal (location) 02. Sand Pit Rd Intersection         | 1.000<br>EACH                  | _____.     | _____.     |



## Proposal Schedule of Items

Page 19 of 22

Proposal ID: 20251111019 Project(s): 6180-30-71, 6180-30-72, 6180-30-73, 6180-31-71

Federal ID(s): WISC 2026038, WISC 2026039, WISC 2026040, WISC 2026052

SECTION: 0001

Contract Items

Alt Set ID:

Alt Mbr ID:

| Proposal Line Number | Item ID Description                                                                               | Approximate Quantity and Units | Unit Price | Bid Amount |
|----------------------|---------------------------------------------------------------------------------------------------|--------------------------------|------------|------------|
| 0524                 | 656.0201<br>Electrical Service Meter Breaker Pedestal (location) 03. S-70-0645 (STH 21 & OAKWOOD) | 1.000<br>EACH                  | _____.     | _____.     |
| 0526                 | 656.0201<br>Electrical Service Meter Breaker Pedestal (location) 04. STH 21 & Leonard Point Rd    | 1.000<br>EACH                  | _____.     | _____.     |
| 0528                 | 657.0100<br>Pedestal Bases                                                                        | 16.000<br>EACH                 | _____.     | _____.     |
| 0530                 | 657.0255<br>Transformer Bases Breakaway 11 1/2-Inch Bolt Circle                                   | 55.000<br>EACH                 | _____.     | _____.     |
| 0532                 | 657.0310<br>Poles Type 3                                                                          | 2.000<br>EACH                  | _____.     | _____.     |
| 0534                 | 657.0322<br>Poles Type 5-Aluminum                                                                 | 53.000<br>EACH                 | _____.     | _____.     |
| 0536                 | 657.0420<br>Traffic Signal Standards Aluminum 13-FT                                               | 4.000<br>EACH                  | _____.     | _____.     |
| 0538                 | 657.0425<br>Traffic Signal Standards Aluminum 15-FT                                               | 2.000<br>EACH                  | _____.     | _____.     |
| 0540                 | 657.0430<br>Traffic Signal Standards Aluminum 10-FT                                               | 10.000<br>EACH                 | _____.     | _____.     |
| 0542                 | 657.0595<br>Trombone Arms 25-FT                                                                   | 2.000<br>EACH                  | _____.     | _____.     |
| 0544                 | 657.0709<br>Luminaire Arms Truss Type 4-Inch Clamp 12-FT                                          | 2.000<br>EACH                  | _____.     | _____.     |
| 0546                 | 657.0710<br>Luminaire Arms Truss Type 4 1/2-Inch Clamp 12-FT                                      | 53.000<br>EACH                 | _____.     | _____.     |
| 0548                 | 658.0173<br>Traffic Signal Face 3S 12-Inch                                                        | 8.000<br>EACH                  | _____.     | _____.     |
| 0550                 | 658.0174<br>Traffic Signal Face 4S 12-Inch                                                        | 2.000<br>EACH                  | _____.     | _____.     |



## Proposal Schedule of Items

Page 20 of 22

Proposal ID: 20251111019 Project(s): 6180-30-71, 6180-30-72, 6180-30-73, 6180-31-71

Federal ID(s): WISC 2026038, WISC 2026039, WISC 2026040, WISC 2026052

SECTION: 0001

Contract Items

Alt Set ID:

Alt Mbr ID:

| Proposal Line Number | Item ID Description                                                                                     | Approximate Quantity and Units | Unit Price | Bid Amount |
|----------------------|---|--------------------------------|------------|------------|
| 0552                 | 658.0416<br>Pedestrian Signal Face 16-Inch                                                              | 16.000<br>EACH                 | _____.     | _____.     |
| 0554                 | 658.0500<br>Pedestrian Push Buttons                                                                     | 16.000<br>EACH                 | _____.     | _____.     |
| 0556                 | 658.5070<br>Signal Mounting Hardware (location) 01.<br>STH 21 & Oakwood                                 | 1.000<br>EACH                  | _____.     | _____.     |
| 0558                 | 658.5070<br>Signal Mounting Hardware (location) 02.<br>STH 21 & Westhaven                               | 1.000<br>EACH                  | _____.     | _____.     |
| 0560                 | 659.1120<br>Luminaires Utility LED B                                                                    | 55.000<br>EACH                 | _____.     | _____.     |
| 0562                 | 659.5000.S<br>Lamp, Ballast, LED, Switch Disposal by Contractor                                         | 34.000<br>EACH                 | _____.     | _____.     |
| 0564                 | 661.0201<br>Temporary Traffic Signals for Intersections (location) 01. Leonard Point Road and Omro Road | 2.000<br>EACH                  | _____.     | _____.     |
| 0566                 | 690.0150<br>Sawing Asphalt                                                                              | 1,065.000<br>LF                | _____.     | _____.     |
| 0568                 | 690.0250<br>Sawing Concrete                                                                             | 33,980.000<br>LF               | _____.     | _____.     |
| 0570                 | 740.0440<br>Incentive IRI Ride                                                                          | 46,140.000<br>DOL              | 1.00000    | 46,140.00  |
| 0572                 | ASP.1T0A<br>On-the-Job Training Apprentice at \$5.00/HR                                                 | 2,100.000<br>HRS               | 5.00000    | 10,500.00  |
| 0574                 | ASP.1T0G<br>On-the-Job Training Graduate at \$5.00/HR                                                   | 5,760.000<br>HRS               | 5.00000    | 28,800.00  |
| 0576                 | SPV.0035<br>Special 01. Foundation Backfill                                                             | 583.000<br>CY                  | _____.     | _____.     |
| 0578                 | SPV.0060<br>Special 01. Inlet Cover Special                                                             | 1.000<br>EACH                  | _____.     | _____.     |



## Proposal Schedule of Items

Page 21 of 22

Proposal ID: 20251111019 Project(s): 6180-30-71, 6180-30-72, 6180-30-73, 6180-31-71

Federal ID(s): WISC 2026038, WISC 2026039, WISC 2026040, WISC 2026052

SECTION: 0001

Contract Items

Alt Set ID:

Alt Mbr ID:

| Proposal Line Number | Item ID Description                                                                       | Approximate Quantity and Units | Unit Price | Bid Amount |
|----------------------|-------------------------------------------------------------------------------------------|--------------------------------|------------|------------|
| 0580                 | SPV.0060<br>Special 02. Inlets 2x2.5-FT Special                                           | 6.000<br>EACH                  | _____.     | _____.     |
| 0582                 | SPV.0060<br>Special 03. Removing Traffic Signals<br>STH 21 & Oakwood                      | 1.000<br>EACH                  | _____.     | _____.     |
| 0584                 | SPV.0060<br>Special 04. Removing Traffic Signals<br>STH 21 & Westhaven                    | 1.000<br>EACH                  | _____.     | _____.     |
| 0586                 | SPV.0060<br>Special 05. Adjusting Sanitary Manhole<br>Covers                              | 26.000<br>EACH                 | _____.     | _____.     |
| 0588                 | SPV.0060<br>Special 06. Adjusting Water Valve Boxes                                       | 18.000<br>EACH                 | _____.     | _____.     |
| 0590                 | SPV.0060<br>Special 07. Temporary Vehicle Detection<br>Leonard Point Rd and Omro Rd       | 1.000<br>EACH                  | _____.     | _____.     |
| 0592                 | SPV.0060<br>Special 08. Removing Sign, Foundation,<br>and Various Items - Parcel 37       | 1.000<br>EACH                  | _____.     | _____.     |
| 0594                 | SPV.0085<br>Special 01. Seeding Low Maintenance<br>Fescue                                 | 102.000<br>LB                  | _____.     | _____.     |
| 0596                 | SPV.0090<br>Special 01. Concrete Joint and Crack<br>Cleaning and Repair                   | 23,234.000<br>LF               | _____.     | _____.     |
| 0598                 | SPV.0090<br>Special 02. Ditch Regrading                                                   | 965.000<br>LF                  | _____.     | _____.     |
| 0600                 | SPV.0090<br>Special 03. Concrete Curb & Gutter 18-<br>Inch, Type A Modified               | 738.000<br>LF                  | _____.     | _____.     |
| 0602                 | SPV.0090<br>Special 04. Concrete Curb & Gutter 30-<br>Inch, Type D Modified               | 7,520.000<br>LF                | _____.     | _____.     |
| 0604                 | SPV.0090<br>Special 05. Concrete Curb & Gutter 4-<br>Inch Sloped 30-Inch, Type R Modified | 1,018.000<br>LF                | _____.     | _____.     |



## Proposal Schedule of Items

Page 22 of 22

Proposal ID: 20251111019 Project(s): 6180-30-71, 6180-30-72, 6180-30-73, 6180-31-71

Federal ID(s): WISC 2026038, WISC 2026039, WISC 2026040, WISC 2026052

SECTION: 0001

Contract Items

Alt Set ID:

Alt Mbr ID:

| Proposal Line Number | Item ID Description                                                                   | Approximate Quantity and Units | Unit Price | Bid Amount |
|----------------------|---------------------------------------------------------------------------------------|--------------------------------|------------|------------|
| 0606                 | SPV.0090<br>Special 06. Concrete Curb & Gutter 4-Inch Sloped 36-Inch, Type D Modified | 5,814.000<br>LF                | _____.     | _____.     |
| 0608                 | SPV.0195<br>Special 01. Excavation, Hauling, and Disposal of Metal Contaminated Soil  | 2,200.000<br>TON               | _____.     | _____.     |
| 0610                 | 204.0109.S<br>Removing Concrete Surface Partial Depth                                 | 145,440.000<br>SF              | _____.     | _____.     |
| Section: 0001        |                                                                                       |                                | Total:     | _____.     |
|                      |                                                                                       |                                | Total Bid: | _____.     |

