



Wisconsin Department of Transportation

December 2, 2025

Division of Transportation Systems Development

Bureau of Project Development
4822 Madison Yards Way, 4th Floor South
Madison, WI 53705

Telephone: (608) 266-1631
Facsimile (FAX): (608) 266-8459

NOTICE TO ALL CONTRACTORS:

Proposal #31: 1600-15-70, WISC 2026118
Clintonville – Wittenberg,
CTH C to Gollnow Road
USH 45
Waupaca & Shawano County

Letting of December 9, 2025

This is Addendum No. 02, which provides for the following:

Special Provisions:

Added Special Provisions	
Article No.	Description
37	Filling Existing Rumble Strips, Item SPV.0090.04.

Schedule of Items:

Revised Bid Item Quantities					
Bid Item	Item Description	Unit	Proposal Total Prior to Addendum	Proposal Quantity Change (-)	Proposal Total After Addendum
204.0120	Removing Asphaltic Surface Milling	SY	8100	-54	8046
460.6224	HMA Pavement 4 MT 58-25 S	TON	24,430	-7	24,423

Added Bid Item Quantities					
Bid Item	Item Description	Unit	Proposal Total Prior to Addendum	Quantity Added	Proposal Total After Addendum
SPV.0090.04	Filling Existing Rumble Strips	LF	0	240	240

Plan Sheets:

Revised Plan Sheets	
Plan Sheet	Plan Sheet Title (brief description of changes to sheet)
37	Stage 1 – Construction Detail (Changed label)
168-169	Miscellaneous Quantities (Modified and Added Quantity)
171-172	Miscellaneous Quantities (Modified Quantity)

Added Plan Sheets	
Plan Sheet	Plan Sheet Title (brief description of why sheet was added)
29A	Construction Detail (New Detail)

The responsibility for notifying potential subcontractors and suppliers of these changes remains with the prime contractor.

Sincerely,

Mike Coleman

Proposal Development Specialist
Proposal Management Section

ADDENDUM NO. 02

1600-15-70

December 2, 2025

Special Provisions

37. Filling Existing Rumble Strips, Item SPV.0090.04

A Description

Mill out existing rumble strips and replace with asphaltic surface in the locations identified in the plans. Complete this work prior to shifting traffic and resurfacing.

B Materials

Furnish asphaltic surface according to standard spec 465 meeting a 4MT 58-28 S mix design. Furnish Tack Coat per 455.2.

C Construction

Mill, clean, tack and place new HMA material as identified in the plans. Conform to standard spec 455.3 and 465.3.

D Measurement

The department will measure Fill Existing Rumble Strips by the linear foot acceptably completed.

E Payment

The department will pay for measured quantities at the contract unit price under the following bid item:

ITEM NUMBER	DESCRIPTION	UNIT
SPV.0090.04	Fill Existing Rumble Strips	LF

Payment is full compensation for milling, cleaning, installing tack coat and providing the asphaltic mixture, including asphaltic material; for preparing, placing, and compacting.

Schedule of Items

Attached, dated December 2, 2025, are the revised Schedule of Items Pages 1, 3, and 11.

Plan Sheets


The following 8½ x 11-inch sheets are attached and made part of the plans for this proposal:

Revised: 37, 168, 169, 171, and 172.


Added: 29A.

END OF ADDENDUM

FILLING EXISTING RUMBLE STRIPS

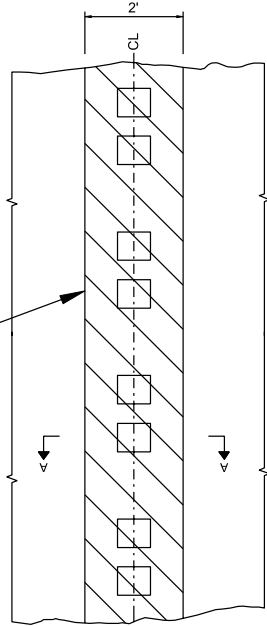


MILL EXISTING ASPHALT AND FILL WITH ASPHALT SURFACE
MATCH EXISTING PAVEMENT CROSS SLOPES

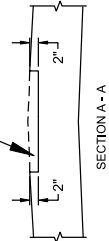

FILLING EXISTING RUMBLE STRIPS DETAIL
STATION 564+50 TO STATION 566+90

Addendum No. 02
ID 1600-15-70
Added Sheet 29A
December 2, 2025

PROJECT NO: 1600-15-70	HWY: USH 45	COUNTY: WAUPACA & SHAWANO	CONSTRUCTION DETAILS	SHEET 29A	E
FILE NAME: I:\MY470387 USH 45 DESIGN BUILD\CD\SDS\SP\PLAN\16001570_021002_CD.DWG	LAYOUT NAME: 14	PLOT DATE: 11/25/2025 4:28 PM	PLOT BY: VERVILLE, PHILIP	PLOT SCALE: 1 IN=1 FT	WISDOT/CADDS SHEET 42

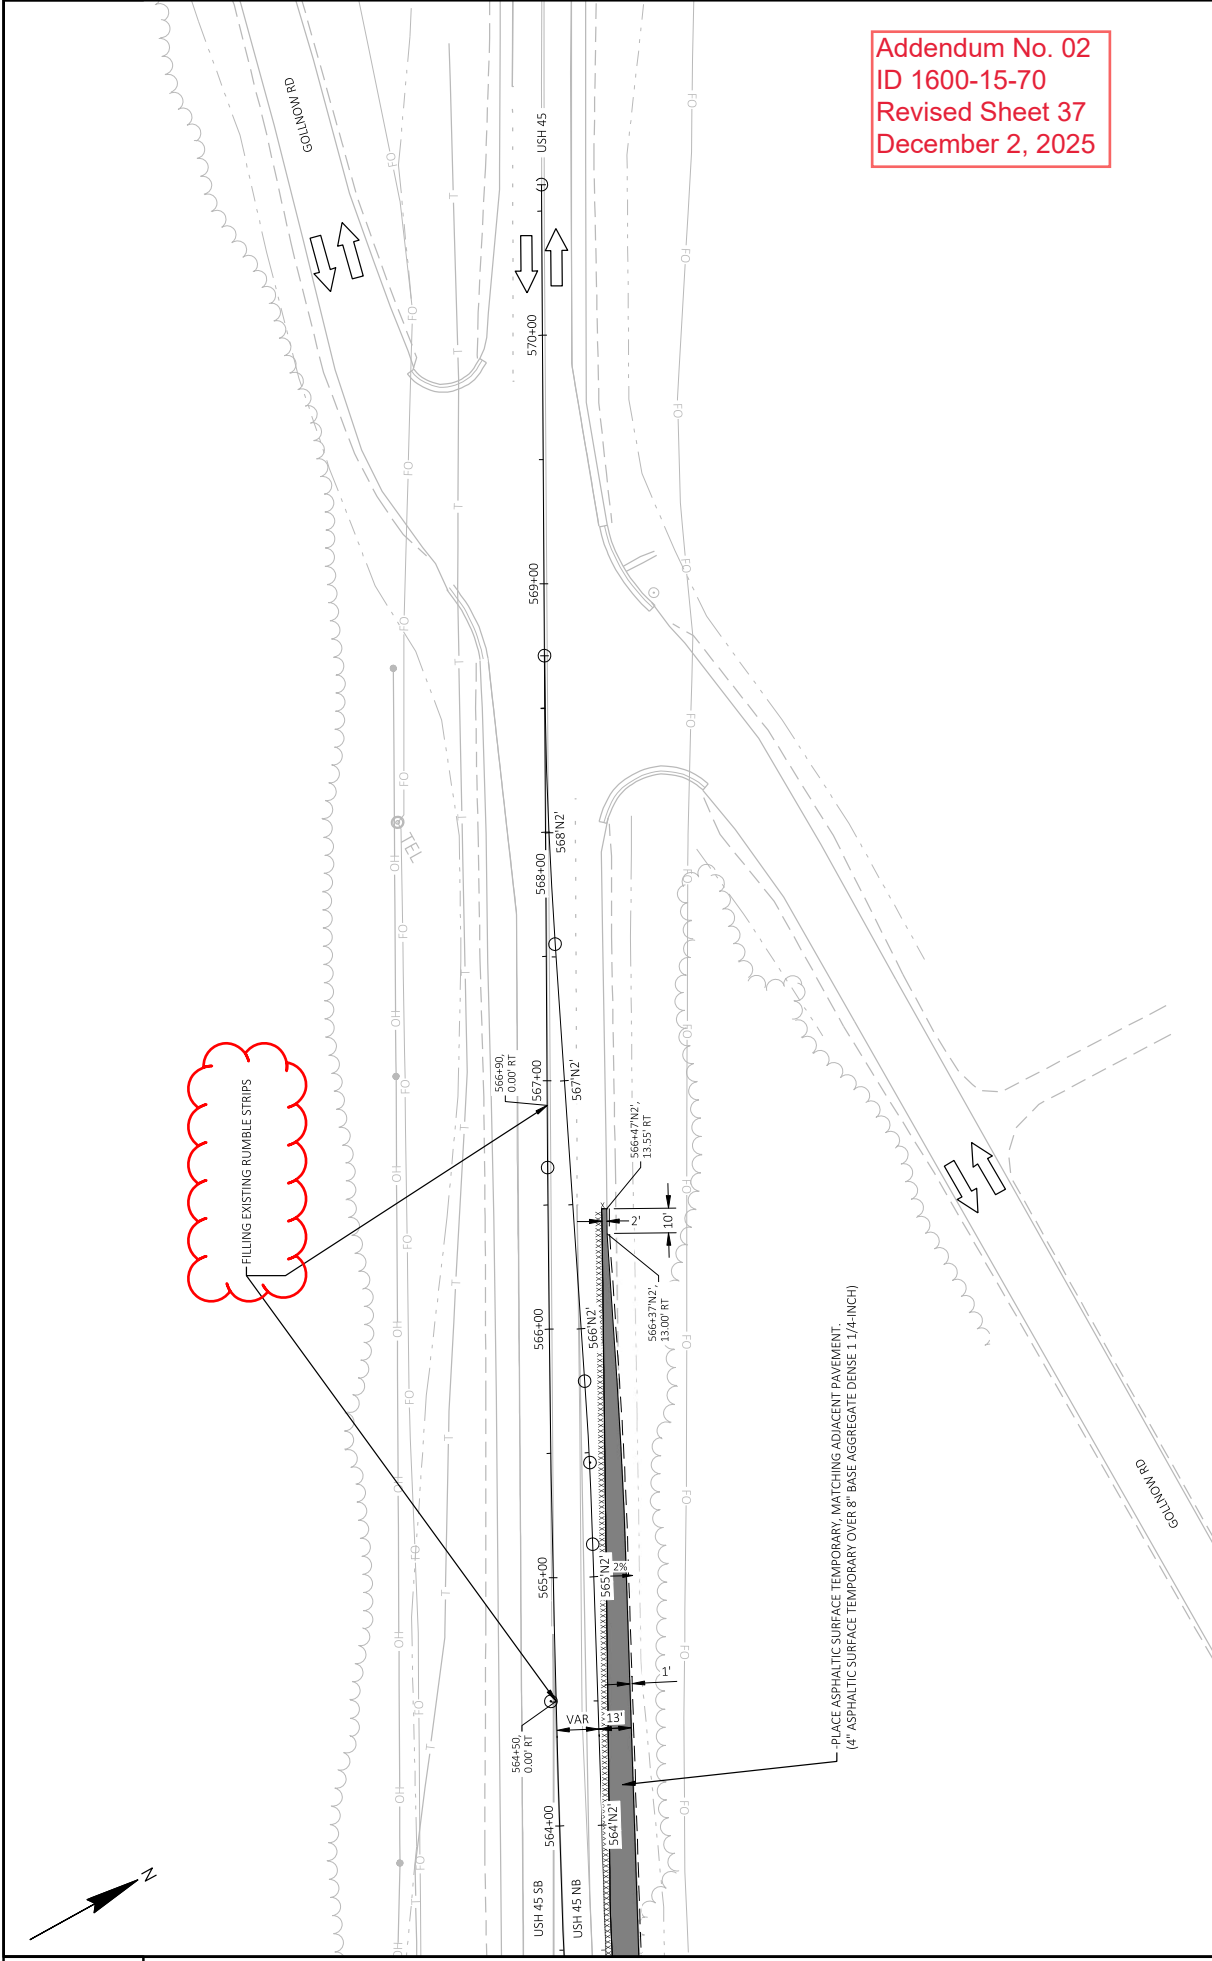

Addendum No. 02
ID 1600-15-70
Revised Sheet 37
December 2, 2025

PROJECT NO: 1600-15-70		COUNTY: WAUPACA & SHAWANO	STAGE 1 - CONSTRUCTION DETAILS		SHEET 37	E
FILE NAME: I:\7470387 USH 45 DESIGN BUILD\CD\SHSHEETS\PLAN\16001570_02\013_CD-S1.DWG		PLOT DATE: 11/25/2025 1:36 PM		PLOT BY: VERVILLE, PHILIP		WISDOT/CAD05 SHEET 42
LAYOUT NAME: S5400 - S7050		PLOT SCALE: 1 IN=50 FT				

Addendum No. 02
ID 1600-15-70
Revised Sheet 168
December 2, 2025

REMOVALS

REMOVALS																																			
		203.0100	204.0100	204.0110	204.0115	204.0120	204.0140	204.0150	204.0165	204.0180	204.0220	204.0245.01	204.0245.02	204.0245.03	204.9060.5.01	SPV.0090.04.																			
CATEGORY	STAGE	STATION	TO	STATION	LOCATION	REMOVING SMALL PIPE CULVERTS		REMOVING ASPHALTIC SURFACE		REMOVING ASPHALTIC SURFACE BUTT JOINTS		REMOVING ASPHALTIC SURFACE MILLING		REMOVING GUTTER		REMOVING GUARDRAIL		REMOVING AND MARKERS		REMOVING SEWER INLETS		REMOVING SEWER (SIZE) (01.12-INCH)		REMOVING STORM SEWER (SIZE) (02.15-INCH)		REMOVING STORM SEWER (SIZE) (03.30-INCH)		REMOVING (ITEM DESCRIPTION) (01. REMOVE ASPHALTIC FLUME)		FILLING EXISTING RUMBLE STRIPS					
						EACH	SY	CONCRETE PAVEMENT	SY	REMOVING ASPHALTIC SURFACE	SY	REMOVING ASPHALTIC SURFACE BUTT JOINTS	SY	REMOVING GUTTER	LF	REMOVING GUARDRAIL	LF	REMOVING SEWER INLETS	EACH	REMOVING SEWER (SIZE) (01.12-INCH)	LF	REMOVING STORM SEWER (SIZE) (02.15-INCH)	LF	REMOVING STORM SEWER (SIZE) (03.30-INCH)	LF	REMOVING (ITEM DESCRIPTION) (01. REMOVE ASPHALTIC FLUME)	EACH	FILLING EXISTING RUMBLE STRIPS	LF						
1																																			
0010		148+80	-	565+00	LT/RT	-	-	-	360	-	-	-	2452	-	-	-	-	-	-	-	-	-	-	-	-	-	-	-	-	-	-	-	-		
0010		559+00	-	559+60	RT	1	-	-	-	-	-	-	-	-	-	-	-	-	-	-	-	-	-	-	-	-	-	-	-	-	-	-	-		
0010		564+50	-	566+90	CENTERLINE	-	-	-	-	-	-	-	-	-	-	-	-	-	-	-	-	-	-	-	-	-	-	-	-	-	-	-	240		
					SUBTOTAL	1	0	360	0	0	0	2452	0	2452	0	0	0	0	0	0	0	0	0	0	0	0	0	0	0	0	0	240			
2																																			
0010		148+58	-	335+71	LT	-	-	92,716	-	-	-	-	-	-	-	-	-	-	6	-	-	-	-	-	-	-	-	-	-	-	5	-	-		
0010		148+58	-	335+71	LT	-	-	-	-	-	-	14,785	2,711	-	-	-	-	-	-	-	-	-	-	-	-	-	-	-	-	-	-	-	-		
0010		334+71	-	337+12	LT	-	-	-	-	-	-	-	-	-	-	170	-	-	-	-	-	-	-	-	-	-	-	-	-	-	-	-	-		
0010		335+50	-	335+70	LT	-	79	-	-	-	-	-	-	-	-	-	-	-	-	-	-	-	-	-	-	-	-	-	-	-	-	-	-		
0010		336+27	-	336+45	LT	-	108	-	-	-	-	-	-	-	-	-	-	-	-	-	-	-	-	-	-	-	-	-	-	-	-	-	-		
0010		336+27	-	565+00	LT	-	-	115,733	-	-	-	-	-	-	-	-	-	4	-	-	-	-	-	-	-	-	-	-	-	11	-	-			
0010		336+27	-	565+00	LT	-	-	-	-	-	-	19,541	2,104	-	-	-	-	-	-	-	-	-	-	-	-	-	-	-	-	-	-	-	-		
0010		376+52	-	378+06	LT	-	-	-	-	-	-	-	-	-	-	154	-	-	-	-	-	-	-	-	-	-	-	-	-	-	-	-	-		
0010		480+62	-	482+66	LT	-	-	-	-	-	-	-	-	-	-	206	-	-	-	-	-	-	-	-	-	-	-	-	-	-	-	-	-		
0010		525+53	-	527+33	LT	-	-	-	-	-	-	-	-	-	-	-	192	-	-	-	-	-	-	-	-	-	-	-	-	-	-	-	-		
0010		524+85	-	525+35	LT	-	4	-	-	-	-	-	-	-	-	-	-	-	-	-	-	-	-	-	-	-	-	-	-	-	-	-	-		
0010		529+40	-	529+90	LT	1	-	-	-	-	-	-	-	-	-	-	-	-	-	-	-	-	-	-	-	-	-	-	-	-	-	-	-		
0010		543+64	-	545+44	LT	-	-	-	-	-	-	-	-	-	-	199	-	-	-	-	-	-	-	-	-	-	-	-	-	-	-	-	-		
0010		147+64	-	169+03	USH 45	-	-	-	-	-	-	-	-	-	-	-	-	-	-	-	-	-	-	-	-	-	-	-	-	16	8	-	-		
0010		254+15	-	269+66	USH 45	-	-	-	-	-	-	-	-	-	-	-	-	-	-	-	-	-	-	-	-	-	-	-	-	47	-	-	-		
0010		445+80	-	464+64	USH 45	-	-	-	-	-	-	-	-	-	-	-	-	-	-	-	-	-	-	-	-	-	-	-	-	-	-	-	-		
					SUBTOTAL	1	191	208,449	0	0	0	34,326	4,815	921	10	18	60	63	8	16	0														

3

PROJECT NO: 1600-15-70

Addendum No. 02
ID 1600-15-70
Revised Sheet 171
December 2, 2025

ASPHALTIC ITEMS

3

3

CATEGORY	STAGE	STATION	TO	STATION	LOCATION	HMA COLD WEATHER PAVING	TACK COAT	4 LT 58-28 S	3 MT 58-28 S	4 MT 58-28 S	ASPHALTIC SURFACE	DRIVEWAYS AND ENTRANCES	ASPHALTIC SURFACE TEMPORARY	ASPHALTIC SURFACE SAFETY ISLANDS	ASPHALTIC FLUMES	REMARKS
						TON	GAL	TON	TON	TON	TON	TON	TON	TON	SY	
0010	147+63	-	158+38	LT/RT		-	-	-	-	-	-	-	379	-	-	SOUTH Crossover
0010	265+25	-	266+75	RT		-	-	-	-	-	-	-	24	-	-	LAKESHORE/NIETZKE ROAD ISLAND
0010	558+40	-	566+60	RT		-	-	-	-	-	-	-	146	-	-	NORTH Crossover/RAWDENING
					SUBTOTAL	0	0	0	0	0	0	0	343	0	0	
0010	148+58	-	335+71	LT		-	5,920	6,618	9,793	5,273	-	-	-	-	-	MT MIXES FOR MAINLINE, LT MIX FOR SHLDR/TWL
0010	336+27	-	565+00	LT		-	5,871	7,212	12,727	6,853	-	-	-	-	-	MT MIXES FOR MAINLINE, LT MIX FOR SHLDR/TWL
0010	502+00	-	502+50	LT		-	-	-	-	-	-	-	8	-	-	NE 7TH STREET SERADIUS
0010	533+00	-	533+50	LT		-	-	-	-	-	-	-	27	-	-	STH 110 SPLITTER ISLAND
0010	560+00	-	566+75	LT		-	-	-	-	-	-	-	66	-	-	NORTH Crossover/RAWDENING
0010	148+58	-	565+00	LT		-	-	-	-	-	-	25	-	-	214	LT DRIVEWAYS AND LT FLUMES
0010	148+58	-	565+00	LT		-	-	-	-	-	12	-	-	-	-	CTH SC&G RADII REPLACE
					SUBTOTAL	0	11,790	13,830	22,520	12,126	12	25	101	0	214	
0010	148+58	-	335+71	RT		-	-	-	-	-	-	-	-	35	-	LAKESHORE/NIETZKE ROAD ISLAND
0010	148+58	-	335+71	RT		-	7,215	6,461	9,793	5,273	-	-	-	-	-	MT MIXES FOR MAINLINE, LT MIX FOR SHLDR/TWL
0010	336+27	-	565+00	RT		-	7,290	7,456	12,727	6,853	-	-	-	-	-	MT MIXES FOR MAINLINE, LT MIX FOR SHLDR/TWL
0010	148+58	-	565+00	RT		-	-	-	-	-	-	-	-	470	-	LAKESHORE & CTH S SAFETY ISLANDS
0010	148+58	-	565+00	RT		-	-	-	-	-	-	150	-	-	-	RT DRIVEWAYS AND RT FLUMES
0010	148+58	-	565+00	RT		-	-	-	-	-	35	-	-	-	-	LAKESHORE, KUSSMAN & USH 45, BIG LAKE&G RADII REPLACE
					SUBTOTAL	0	14,504	13,917	22,520	12,126	35	150	0	505	106	

PROJECT NO: 1600-15-70

HWY: USH 45

COUNTY: WAUPACA

MISCELLANEOUS QUANTITIES

SHEET 171

E

Addendum No. 02
ID 1600-15-70
Revised Sheet 172
December 2, 2025

ASPHALTIC ITEMS (CONTINUED)

3

3

4															
CATEGORY	STAGE	STATION	TO	STATION	LOCATION	TON	GAL	TON	TON	TON	TON	TON	TON	SY	REMARKS
0010		533+00	-	533+50	LT	-	-	-	-	-	-	-	-	-	STH 110 SPLITTER ISLAND
0010		148+58	-	565+00	L7/RT	30	79	113	-	-	-	-	-	-	STH 110 AND 7TH STREET SIDEROADS
0010		148+58	-	565+00	L7/RT	-	-	-	-	-	-	-	-	-	SOUTH SAFETY ISLAND
0010		148+58	-	565+00	L7/RT	-	-	-	-	-	-	-	-	-	SIDE ROADS BASE PATCHING
0010		148+58	-	156+00	L7/RT	120	126	-	310	171	-	-	-	-	REMAINING MAINLINE
0010		148+58	-	565+00	LT	-	-	-	-	3	-	-	-	-	STH 110 C&G RADI REPLACE
SUBTOTAL						150	205	113	310	171	3	0	0	0	

RUMBLE STRIPS

PWL MIXTURE USE TABLE

LOCATION	STATION	MIXTURE USE	UNDERLYING SURFACE	BID ITEM	TONS	THICKNESS	QUALITY MANAGEMENT PROGRAM TO BE USED FOR:	
							MIXTURE ACCEPTANCE	DENSITY ACCEPTANCE
12 FOOT DRIVING LANE	148+59 TO 565+00	LOWER LAYER	BASE AGGREGATE	3 MT 58-28 S	40,120	3.25"	PWL INCENTIVE AIR VOIDS HMA PAVEMENT 460,2010	INCENTIVE DENSITY PWL HMA PAVEMENT 460,2005
12 FOOT DRIVING LANE	148+59 TO 565+00	UPPER LAYER		4 MT 58-28 S	21,600	1.75"	PWL INCENTIVE AIR VOIDS HMA PAVEMENT 460,2010	INCENTIVE DENSITY PWL HMA PAVEMENT 460,2005
TURN LANES & INTERSECTIONS	148+59 TO 565+00	LOWER LAYER	BASE AGGREGATE	3 MT 58-28 S	5,760	3.25"	PWL INCENTIVE AIR VOIDS HMA PAVEMENT 460,2010	DEPARTMENT ACCEPTANCE (SS 460,3.3.2), NOT ELIGIBLE FOR INCENTIVE
TURN LANES & INTERSECTIONS	148+59 TO 565+00	UPPER LAYER		4 MT 58-28 S	2,830	1.75"	PWL INCENTIVE AIR VOIDS HMA PAVEMENT 460,2010	DEPARTMENT ACCEPTANCE (SS 460,3.3.2), NOT ELIGIBLE FOR INCENTIVE
8 FOOT SHOULDER	148+59 TO 565+00	LOWER LAYER	BASE AGGREGATE	4 LT 58-28 S	8,450	2.25"	QMP (SS 460,2.8)	INCENTIVE DENSITY HMA PAVEMENT 460,2000
8 FOOT SHOULDER	148+59 TO 565+00	UPPER LAYER		4 LT 58-28 S	6,580	1.75"	QMP (SS 460,2.8)	INCENTIVE DENSITY HMA PAVEMENT 460,2000
18 FOOT MEDIAN TW/TL	148+59 TO 565+00	LOWER LAYER	BASE AGGREGATE	4 LT 58-28 S	6,720	2.25"	QMP (SS 460,2.8)	INCENTIVE DENSITY HMA PAVEMENT 460,2000
18 FOOT MEDIAN TW/TL	148+59 TO 565+00	UPPER LAYER		4 LT 58-28 S	5,220	1.75"	QMP (SS 460,2.8)	INCENTIVE DENSITY HMA PAVEMENT 460,2000
INTERSECTIONS	-	UPPER LAYER	MILLED EXISTING HMA SURFACE	4 LT 58-28 S	780	1.75"	QMP (SS 460,2.8)	DEPARTMENT ACCEPTANCE (SS 460,3.3.2), NOT ELIGIBLE FOR INCENTIVE
INTERSECTIONS	-	LOWER LAYER	BASE AGGREGATE	ASPHALTIC SURFACE	50	VARIES	(SS 465)	ACCEPTANCE BY ORDINARY COMPACTION

CATEGORY	STAGE	STATION	TO	STATION	LOCATION	LF	LF
		465 0510			ASPHALTIC		
		465 0560			RUMBLE STRIPS,		
					SHOULDER		
					DIVIDED		
					ROADWAY		
					CENTERLINE		
					LF		

465.0510
465.0560
ASPHALTIC
RUMBLE STRIPS,
SHOULDER
DIVIDED
ROADWAY
CENTERLINE

0010	148+80	-	336+00	RT	15020	-
0010	336+00	-	526+00	RT	18250	-
0010	562+00	-	565+00	RT	2430	-
SUBTOTAL						35,700

0010	148+80	-	336+00	LT	16270	-
0010	336+00	-	526+00	LT	18380	-
0010	562+00	-	565+00	LT	2650	-
0010	564+50	-	566+90	CENTERLINE	-	240
SUBTOTAL						37,300

TOTAL 0010 73,000 240



Proposal Schedule of Items

Page 1 of 11

Proposal ID: 20251209031 Project(s): 1600-15-70

Federal ID(s): WISC 2026118

SECTION: 0001

Contract Items

Alt Set ID:

Alt Mbr ID:

Proposal Line Number	Item ID Description	Approximate Quantity and Units	Unit Price	Bid Amount
0002	201.0205 Grubbing	48.000 STA	_____.	_____.
0004	203.0100 Removing Small Pipe Culverts	2.000 EACH	_____.	_____.
0006	204.0100 Removing Concrete Pavement	380.000 SY	_____.	_____.
0008	204.0110 Removing Asphaltic Surface	363,200.000 SY	_____.	_____.
0010	204.0115 Removing Asphaltic Surface Butt Joints	690.000 SY	_____.	_____.
0012	204.0120 Removing Asphaltic Surface Milling	8,046.000 SY	_____.	_____.
0014	204.0140 Removing Gutter	68,700.000 LF	_____.	_____.
0016	204.0150 Removing Curb & Gutter	12,430.000 LF	_____.	_____.
0018	204.0165 Removing Guardrail	1,600.000 LF	_____.	_____.
0020	204.0180 Removing Delineators and Markers	10.000 EACH	_____.	_____.
0022	204.0220 Removing Inlets	35.000 EACH	_____.	_____.
0024	204.0245 Removing Storm Sewer (size) 01. 12-Inch	120.000 LF	_____.	_____.
0026	204.0245 Removing Storm Sewer (size) 02. 15-Inch	125.000 LF	_____.	_____.
0028	204.0245 Removing Storm Sewer (size) 03. 30-Inch	8.000 LF	_____.	_____.
0030	204.9060.S Removing (item description) 01. Remove Asphaltic Flume	24.000 EACH	_____.	_____.



Proposal Schedule of Items

Page 3 of 11

Proposal ID: 20251209031 Project(s): 1600-15-70

Federal ID(s): WISC 2026118

SECTION: 0001

Contract Items

Alt Set ID:

Alt Mbr ID:

Proposal Line Number	Item ID Description	Approximate Quantity and Units	Unit Price	Bid Amount
0062	460.2000 Incentive Density HMA Pavement	17,760.000 DOL	1.00000	17,760.00
0064	460.2005 Incentive Density PWL HMA Pavement	61,723.000 DOL	1.00000	61,723.00
0066	460.2007 Incentive Density HMA Pavement Longitudinal Joints	16,530.000 DOL	1.00000	16,530.00
0068	460.2010 Incentive Air Voids HMA Pavement	69,812.000 DOL	1.00000	69,812.00
0070	460.5224 HMA Pavement 4 LT 58-28 S	27,860.000 TON	_____.	_____.
0072	460.6223 HMA Pavement 3 MT 58-28 S	45,350.000 TON	_____.	_____.
0074	460.6224 HMA Pavement 4 MT 58-28 S	24,423.000 TON	_____.	_____.
0076	465.0105 Asphaltic Surface	50.000 TON	_____.	_____.
0078	465.0120 Asphaltic Surface Driveways and Field Entrances	175.000 TON	_____.	_____.
0080	465.0125 Asphaltic Surface Temporary	650.000 TON	_____.	_____.
0082	465.0305 Asphaltic Surface Safety Islands	825.000 TON	_____.	_____.
0084	465.0315 Asphaltic Flumes	320.000 SY	_____.	_____.
0086	465.0510 Asphaltic Rumble Strips, Shoulder Divided Roadway	73,000.000 LF	_____.	_____.
0088	465.0560 Asphaltic Rumble Strips, Centerline	240.000 LF	_____.	_____.
0090	509.0310.S Sawing Pavement Deck Preparation Areas	180.000 LF	_____.	_____.



Proposal Schedule of Items

Page 11 of 11

Proposal ID: 20251209031 Project(s): 1600-15-70

Federal ID(s): WISC 2026118

SECTION: 0001

Contract Items

Alt Set ID:

Alt Mbr ID:

Proposal Line Number	Item ID Description	Approximate Quantity and Units	Unit Price	Bid Amount
0304	999.2105.S Maintaining Climbing Turtle Exclusion Fence	2,000.000 LF	_____.	_____.
0306	ASP.1T0A On-the-Job Training Apprentice at \$5.00/HR	2,100.000 HRS	5.00000	10,500.00
0308	ASP.1T0G On-the-Job Training Graduate at \$5.00/HR	4,800.000 HRS	5.00000	24,000.00
0310	SPV.0060 Special 01. Maintaining Bat Deterrent System Station 336+00	1.000 EACH	_____.	_____.
0312	SPV.0090 Special 01. Concrete Curb & Gutter 6-Inch Sloped 20-Inch Type J Special	140.000 LF	_____.	_____.
0314	SPV.0090 Special 02. Maintaining Exclusion Fence	1,330.000 LF	_____.	_____.
0316	SPV.0090 Special 03. Installing and Maintaining Silt Fence On Turtle Exclusion Fence	270.000 LF	_____.	_____.
0318	SPV.0090 Special 04. Filling Existing Rumble Strips	240.000 LF	_____.	_____.
Section: 0001			Total:	_____.
			Total Bid:	_____.