



Wisconsin Department of Transportation

December 4, 2025

Division of Transportation Systems Development

Bureau of Project Development
4822 Madison Yards Way, 4th Floor South
Madison, WI 53705

Telephone: (608) 266-1631

Facsimile (FAX): (608) 266-8459

NOTICE TO ALL CONTRACTORS:

Proposal #48: 5845-16-84, WISC 2026055
Stoughton – Madison
Tower Road To Exchange Street
USH 51
Dane County

Letting of December 9, 2025

This is Addendum No. 01, which provides for the following:

Special Provisions:

Revised Special Provisions	
Article No.	Description
3	Prosecution and Progress.
28	Perennials, June Grass, Container, #SP2, Item SPV.0060.07; Perennials, Little Bluestem, Container, #SP2, Item SPV.0060.08; Perennials, Prairie Dropseed, Container, #SP2, Item SPV.0060.09; Perennials, Purple Love Grass, Container, #SP2, Item SPV.0060.10; Perennials, Switch Grass, Container, #SP2, Item SPV.0060.11.

Schedule of Items:

Revised Bid Item Quantities					
Bid Item	Item Description	Unit	Proposal Total Prior to Addendum	Proposal Quantity Change (-)	Proposal Total After Addendum
652.0235	Conduit Rigid Nonmetallic Schedule 40 3-Inch	LF	1,301	-16	1,285
653.0164	Pull Boxes Non-Conductive 24x42-Inch	Each	19	4	23
654.0105	Concrete Bases Type 5	Each	23	1	24
655.0610	Electrical Wire Lighting 12 AWG	LF	3,645	-135	3,510
655.0615	Electrical Wire Lighting 10 AWG	LF	14,986	375	15,361
657.0255	Transformer Bases Breakaway 11 1/2-Inch Bolt Circle	Each	23	1	24
657.0322	Poles Type 5-Aluminum	Each	23	1	24
657.0710	Luminaire Arms Truss Type 4 1/2-Inch Clamp 12-FT	Each	25	1	26
659.1120	Luminaires Utility LED B	Each	25	1	26

Plan Sheets:

Revised Plan Sheets	
Plan Sheet	Plan Sheet Title (brief description of changes to sheet)
95	Lighting Plan (Updated to add pull boxes in the splitter island and one additional light pole assembly.)
97	Lighting Plan - Wiring Diagram (Updated to add pull boxes in the splitter islands and one additional light pole; updated wire size in conduit crossing north of the roundabout.)
98	Lighting Plan - Wiring Diagram (Updated wire size in conduit crossing north of the roundabout.)
181	Miscellaneous Quantities (Updates to lighting summary tables.)
182	Miscellaneous Quantities (Updates to lighting summary tables.)

The responsibility for notifying potential subcontractors and suppliers of these changes remains with the prime contractor.

Sincerely,

Mike Coleman

Proposal Development Specialist
Proposal Management Section

ADDENDUM NO. 01

5845-16-84

December 4, 2025

Special Provisions

3. Prosecution and Progress.

Replace entire section titled USH 51/Tower Road and USH 51/Exchange Street Roundabout Center Island Planting Interim Completion – November 1, 2026 with the following:

USH 51/Tower Road and USH 51/Exchange Street Roundabout Center Island Planting Interim Completion – November 1, 2026

Complete placement of topsoil, perennials (plant), and shredded hardwood bark mulch (3-inch depth at the USH 51/Tower Road and USH 51/Exchange Street roundabout center islands by November 1, 2026, unless otherwise approved by the engineer.

- 28. Perennials, June Grass, Container, #SP2, Item SPV.0060.07; Perennials, Little Bluestem, Container, #SP2, Item SPV.0060.08; Perennials, Prairie Dropseed, Container, #SP2, Item SPV.0060.09; Perennials, Purple Love Grass, Container, #SP2, Item SPV.0060.10; Perennials, Switch Grass, Container, #SP2, Item SPV.0060.11.**

Replace entire section titled C Construction with the following:

C. Construction

Place topsoil in accordance with the bid item Planting Mixture.

Compact the bottom of the hole to guard against settling. Tamp or water in as necessary to create a condition by which plants will not settle in the planting beds. Place the bottom of the root ball directly on the bottom of the hole.

Replace entire section titled E Payment with the following:

E. Payment

The department will pay for the measured quantity at the contract unit price under the following bid item:

ITEM	DESCRIPTION	UNIT
SPV.0060.07	Perennials, June Grass, Container, #SP2	EACH
SPV.0060.08	Perennials, Little Bluestem, Container, #SP2	EACH
SPV.0060.09	Perennials, Prairie Dropseed, Container, #SP2	EACH
SPV.0060.10	Perennials, Purple Love Grass, Container, #SP2	EACH
SPV.0060.11	Perennials, Switch Grass, Container, #SP2	EACH

Payment is full compensation for providing, transporting, handling, storing, pruning, placing, and replacing plant materials; for laying out plantings and excavating all plant holes, salvaging topsoil, mixing, and backfilling; for providing and applying all required fertilizer, water, rodent protection, herbicides and antidesiccant spray; for disposing of all excess and waste materials; the department will pay for Topsoil separately.

Schedule of Items


Attached, dated December 4, 2025, are the revised Schedule of Items Pages 12 and 13.


Plan Sheets


The following 8½ x 11-inch sheets are attached and made part of the plans for this proposal:

Revised: 95, 97, 98, 181, and 182.

END OF ADDENDUM

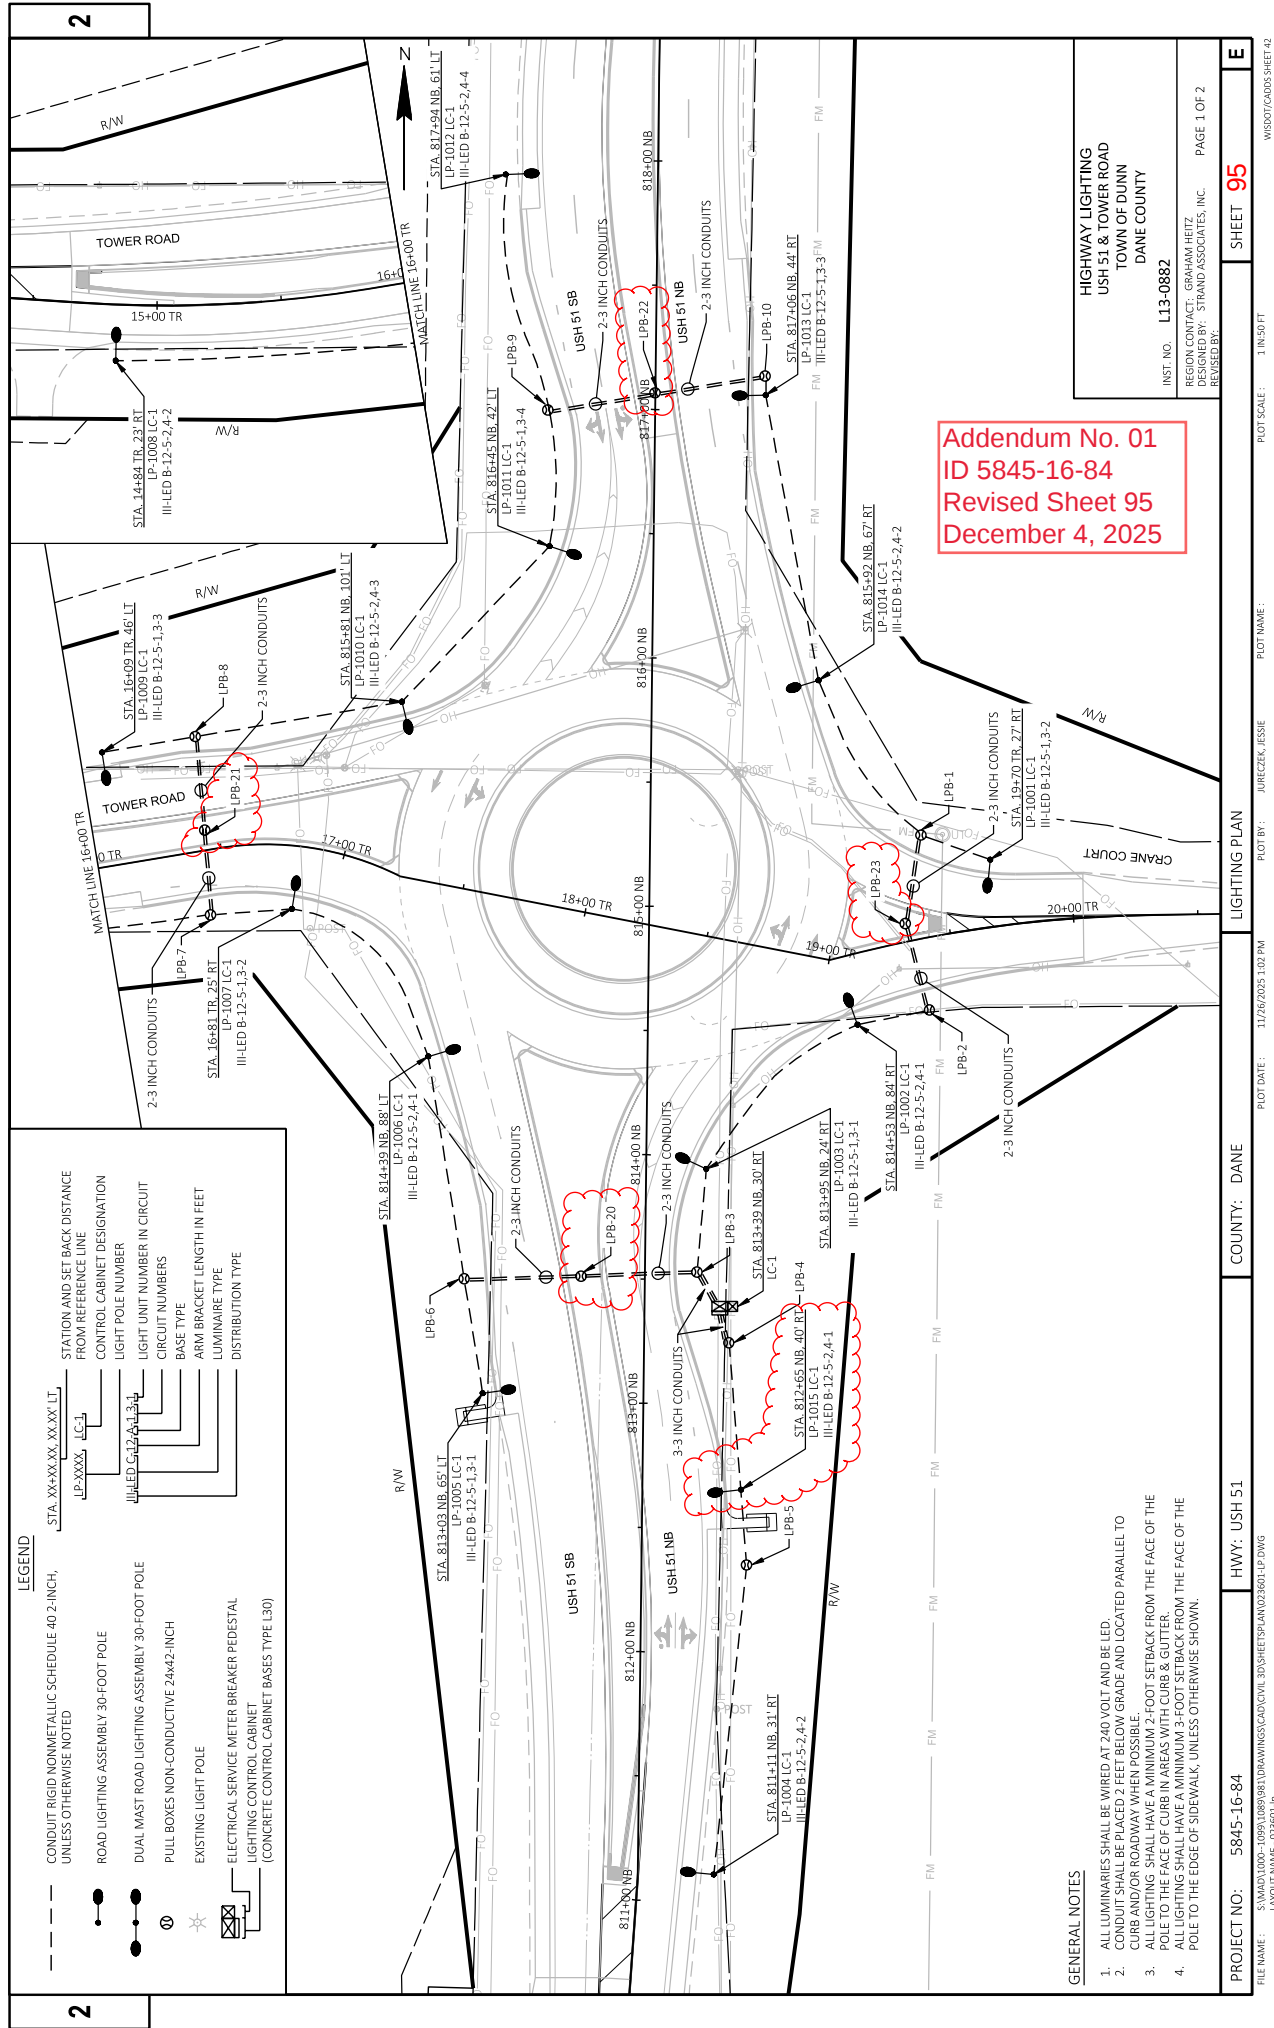

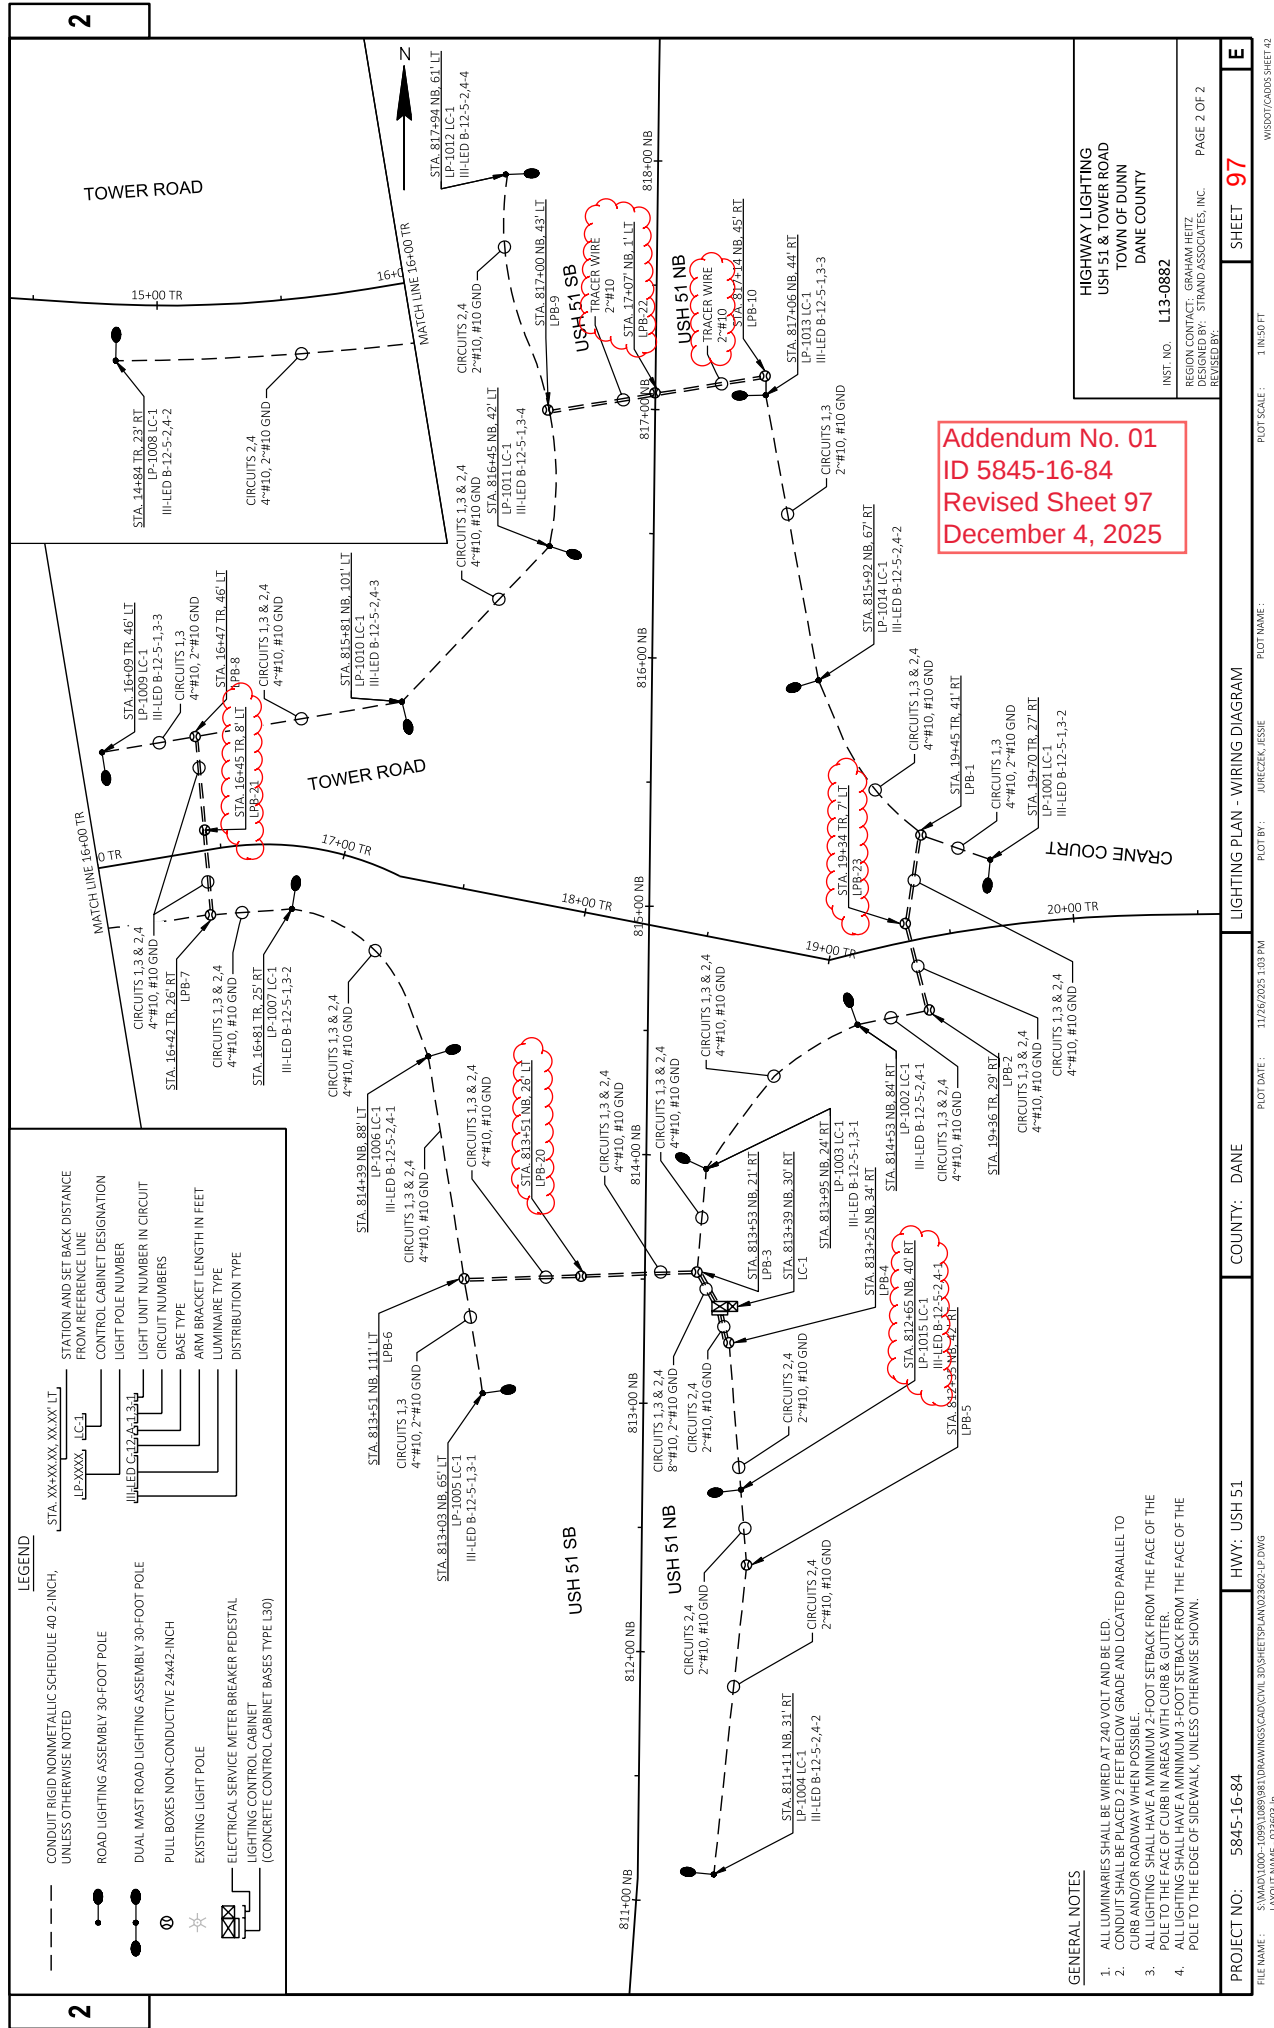

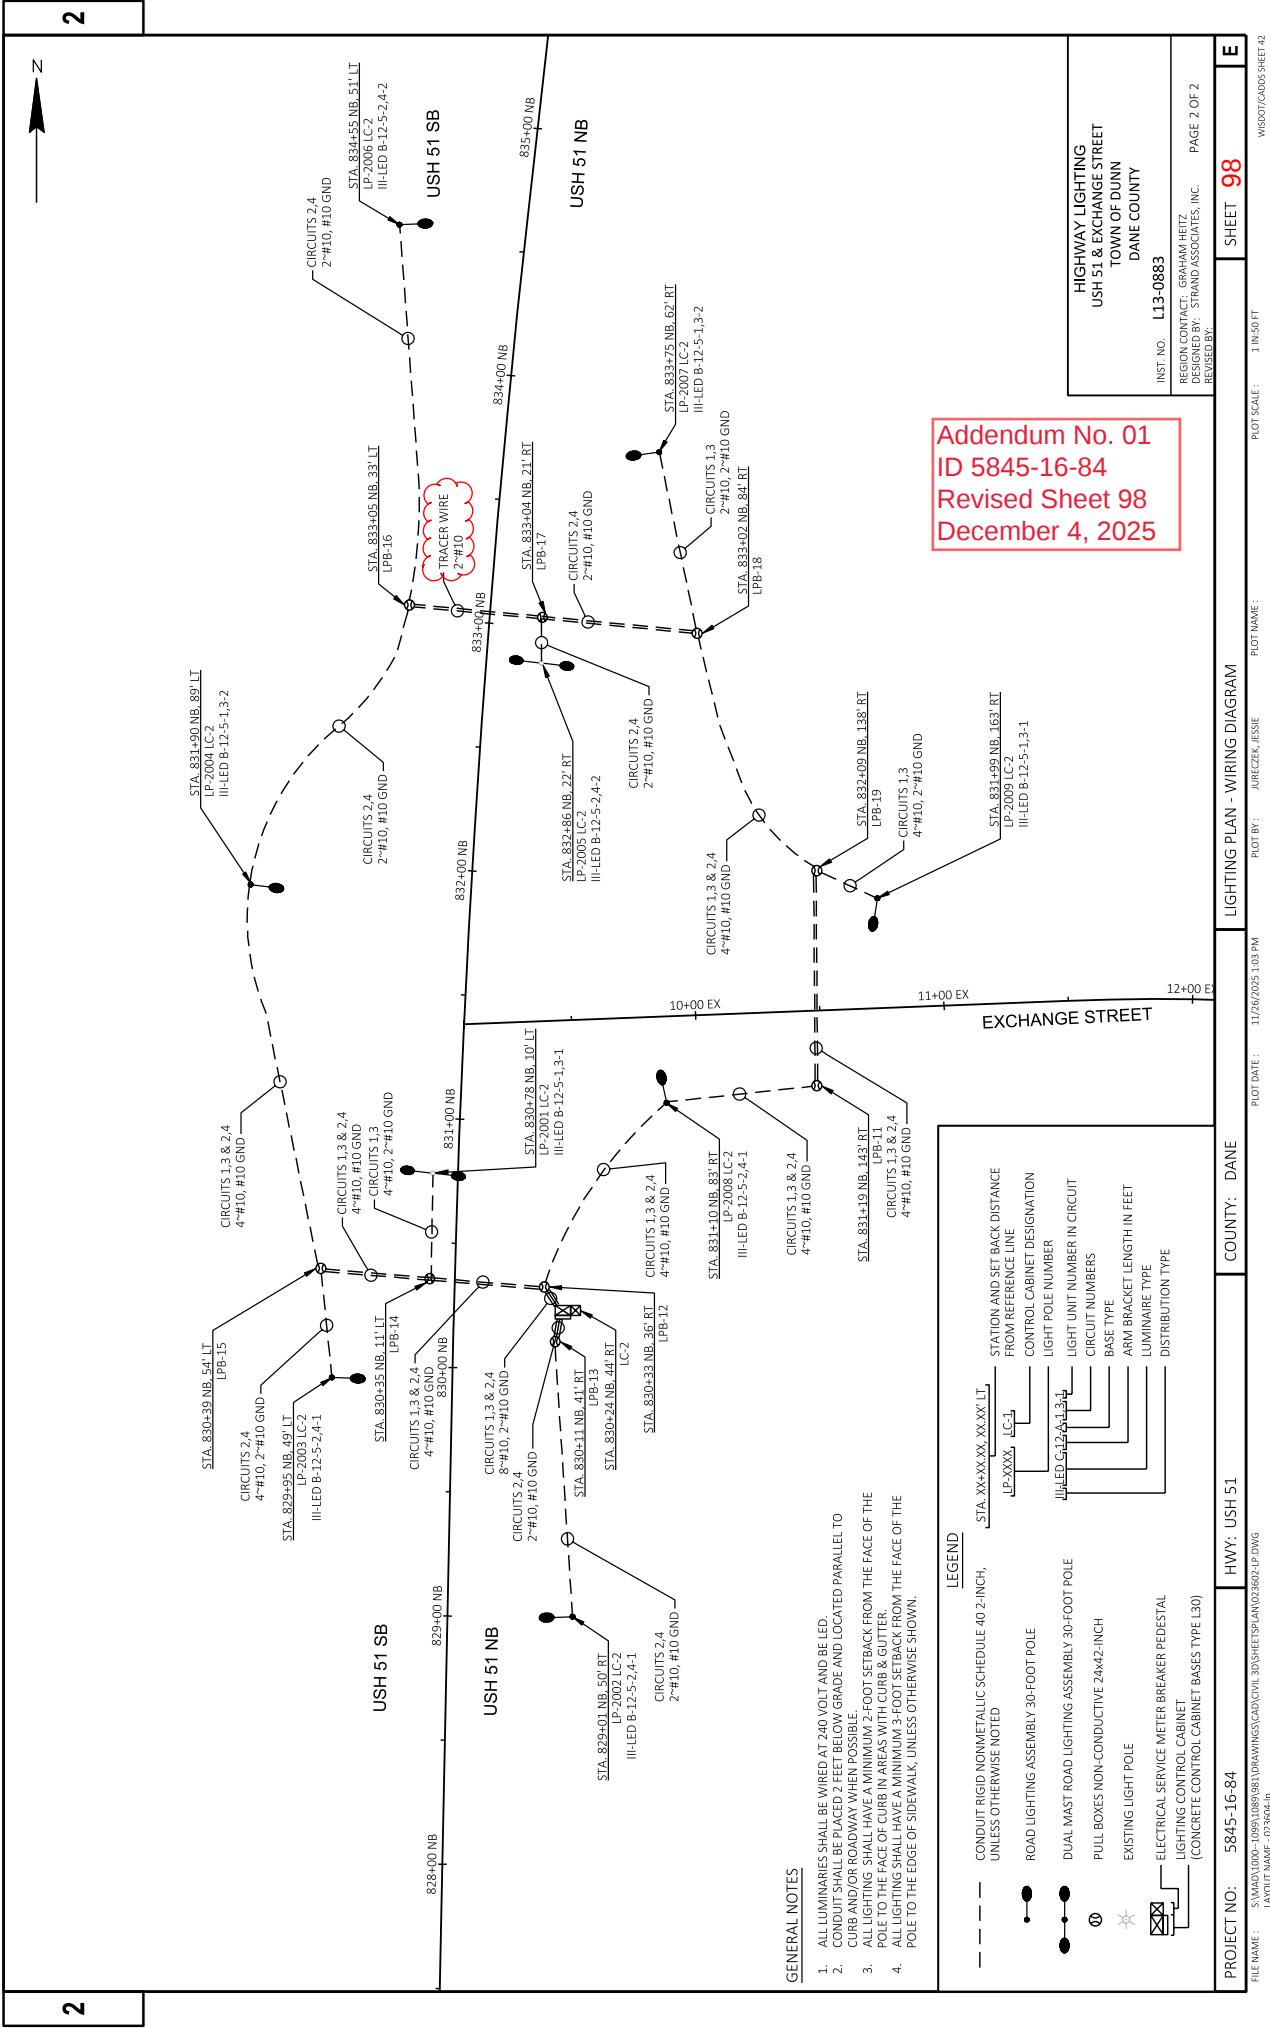


Addendum No. 01
ID 5845-16-84
Revised Sheet 98
December 4, 2025

GENERAL NOTES

- 1. ALL LUMINAIRES SHALL BE WIRED AT 240 VOLT AND BE LED.
- 2. CONDUIT SHALL BE PLACED 2 FEET BELOW GRADE AND LOCATED PARALLEL TO CURB AND/OR ROADWAY WHEN POSSIBLE.
- 3. ALL LIGHTING SHALL HAVE A MINIMUM 2-FOOT SETBACK FROM THE FACE OF THE CURB AND/OR ROADWAY IN AREAS WITH CURBS AND GUTTERS.
- 4. ALL LIGHTS SHALL HAVE A 4-3 FOOT SETBACK FROM THE FACE OF THE POLE TO THE EDGE OF SIDEWALK, UNLESS OTHERWISE SHOWN.

LEGEND

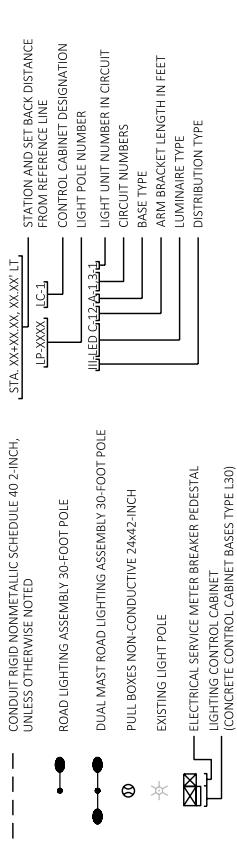

PROJECT NO: 5845-16-84	HWY: USH 51	COUNTY: DANE	LIGHTING PLAN - WIRING DIAGRAM	SHEET 98	E
FILE NAME: S:\VAD\1000-1099\1089\981\DRAWINGS\CAD\CIVIL_3D\SHEETS\PLAN\023602-LP.DWG	LOT DATE: 11/26/2025 1:03 PM	LOT BY: JURECEK, JESSE	LOT NAME: JURECEK, JESSE	LOT SCALE: 1 IN=50 FT	WISDOT/CAD05 SHEET 42

HIGHWAY LIGHTING
USH 51 & EXCHANGE STREET
TOWN OF DUNN
DANE COUNTY

INST. NO. L13-0883
REGION CONTACT: GRAHAM HEITZ
DESIGNED BY: STAND ASSOCIATES, INC.
REVIEWED BY: PAGE 2 OF 2

LIGHTING CONDUIT SUMMARY				
CATEGORY	EQUIP. LOCATION		652.0235 CONDUIT RIGID NONMETALLIC SCHEDULE 40	
	FROM	TO	2-INCH LF	3-INCH LF
0010	LC-1	LPB-4	---	30
	LPB-4	LPB-5	57	---
	LPB-5	LPB-6	29	---
	LPB-6	LPB-7	29	---
	LPB-7	LPB-8	124	---
	LPB-8	LPB-9	---	36
	LPB-9	LPB-10	40	---
	LPB-10	LPB-11	86	---
	LPB-11	LPB-12	28	---
	LPB-12	LPB-13	---	64
	LPB-13	LPB-14	---	64
	LPB-14	LPB-15	28	---
	LPB-15	LPB-16	74	---
	LPB-16	LPB-17	116	---
	LPB-17	LPB-18	---	84
	LPB-18	LPB-19	---	88
	LPB-19	LPB-20	45	---
	LPB-20	LPB-21	---	---
	LPB-21	LPB-22	160	---
	LPB-22	LPB-23	---	64
	LPB-23	LPB-24	---	72
	LPB-24	LPB-25	36	---
	LPB-25	LPB-26	83	---
	LPB-26	LPB-27	86	---
	LPB-27	LPB-28	55	---
	LPB-28	LPB-29	98	---
	LPB-29	LPB-30	---	84
	LPB-30	LPB-31	---	84
	LPB-31	LPB-32	5	---
	LPB-32	LPB-33	---	24
	LPB-33	LPB-34	109	---
	LPB-34	LPB-35	---	21
	LPB-35	LPB-36	---	88
	LPB-36	LPB-37	41	---
	LPB-37	LPB-38	---	86
	LPB-38	LPB-39	42	---
	LPB-39	LPB-40	156	---
	LPB-40	LPB-41	131	---
	LPB-41	LPB-42	152	---
	LPB-42	LPB-43	89	---
LPB-43	LPB-44	58	---	
LPB-44	LPB-45	---	166	
LPB-45	LPB-46	26	---	
LPB-46	LPB-47	106	---	
LPB-47	LPB-48	72	---	
LPB-48	LPB-49	---	122	
LPB-49	LPB-50	17	---	
LPB-50	LPB-51	---	108	
LPB-51	TOTALS	2,356	---	

STREET LIGHTING SUMMARY (POLE LUMINAIRE)											
CATEGORY	LIGHT NO.	STATION	LOCATION	654.01.05 CONCRETE BASES		655.06.10 ELECTRICAL WIRE LIGHTING		657.03.22 POLES TYPE 5-ALUMINUM	657.07.10 LUMINAIRE ARMS TRUSS TYPE 4 1/2 INCH CLAMP	659.11.20 LUMINAIRE UTILITY LED B	657.02.55 TRANSFORMER BASES BREAKAWAY 11 1/2-INCH BOLT CIRCLE
				TYPE 5	EACH	12 AWG (GROUND)	12 AWG LF				
0010	LP-1001	19+70 TR	27° RT	1		90	45		1	1	1
	LP-1002	81+4+53 NB	84° RT	1		90	45	1	1	1	1
	LP-1003	81+9+5 NB	24° RT	1		90	45	1	1	1	1
	LP-1004	81+1+11 NB	31° RT	1		90	45	1	1	1	1
	LP-1005	81+3+03 NB	65° LT	1		90	45	1	1	1	1
	LP-1006	81+4+39 NB	88° LT	1		90	45	1	1	1	1
	LP-1007	16+81 TR	25° RT	1		90	45	1	1	1	1
	LP-1008	14+84 TR	23° RT	1		90	45	1	1	1	1
	LP-1009	16+09 TR	46° LT	1		90	45	1	1	1	1
	LP-1010	81+5+81 NB	101° LT	1		90	45	1	1	1	1
	LP-1011	81+6+45 NB	42° LT	1		90	45	1	1	1	1
	LP-1012	81+7+94 NB	61° LT	1		90	45	1	1	1	1
	LP-1013	81+7+06 NB	44° RT	1		90	45	1	1	1	1
	LP-1014	81+3+92 NB	67° RT	1		90	45	1	1	1	1
	LP-1015	81+2+65 NB	40° RT	1		90	45	1	1	1	1
	LP-2001	830+78 NB	10° LT	1		180	90	1	2	2	1
	LP-2002	829+01 NB	50° RT	1		90	45	1	1	1	1
	LP-2003	829+95 NB	49° LT	1		90	45	1	1	1	1
	LP-2004	831+90 NB	89° LT	1		90	45	1	1	1	1
	LP-2005	832+86 NB	22° RT	1		180	90	1	2	2	1
LP-2006	834+55 NB	51° LT	1		90	45	1	1	1	1	
LP-2007	832+75 NB	62° RT	1		90	45	1	1	1	1	
LP-2008	831+10 NB	83° RT	1		90	45	1	1	1	1	
LP-2009	831+99 NB	163° RT	1		90	45	1	1	1	1	
SUBTOTALS						2,340	1,170		24	26	24
TOTALS							3,510				

*ADDITIONAL QUANTITIES LISTED ELSEWHERE

*ADDITIONAL QUANTITIES LISTED ELSEWHERE

Addendum No. 01
ID 5845-16-84
Revised Sheet 181
December 4, 2025

ELECTRICAL WIRE LIGHTING SYSTEM GROUNDING CONDUCTOR

*655.0615 ELECTRICAL WIRE LIGHTING 10 AWG LF			
CATEGORY	EQUIP. LOCATION	FROM	TO
0010	LC-1	LPB-4	45
	LPB-4	LP-1015	72
	LP-1015	LPB-5	32
	LPB-5	LP-1004	127
	LC-1	LPB-3	54
	LPB-3	LP-1003	43
	LP-1003	LP-1002	89
	LP-1002	LPB-2	43
	LPB-2	LPB-23	47
	LPB-23	LPB-1	47
0010	LPB-1	LP-1001	62
	LPB-1	LP-1014	77
	LP-1014	LP-1013	119
	LPB-3	LPB-20	57
	LPB-20	LPB-6	59
	LPB-6	LP-1005	96
	LPB-6	LP-1006	92
	LP-1006	LP-1007	90
	LP-1007	LPB-7	46
	LPB-7	LP-1008	326
0010	LPB-7	LPB-21	47
	LPB-21	LPB-8	51
	LPB-8	LP-1009	76
	LPB-8	LP-1010	86
	LP-1010	LP-1011	89
	LP-1011	LPB-9	70
	LPB-9	LP-1012	101
	LC-2	LPB-13	43
	LPB-13	LP-2002	112
	LC-2	LPB-12	44
0010	LPB-12	LPB-14	59
	LPB-14	LP-2001	88
	LPB-14	LPB-15	58
	LPB-15	LP-2003	90
	LPB-15	LP-2004	159
	LP-2004	LPB-16	146
	LPB-16	LP-2006	155
	LPB-12	LP-2008	92
	LP-2008	LPB-11	73
	LPB-11	LPB-19	58
0010	LPB-19	LP-2009	98
	LPB-19	LPB-18	121
	LPB-18	LP-2007	150
	LPB-18	LPB-17	76
	LPB-17	LP-2005	40
	LPB-17	TOTAL	3,807
*ADDITIONAL QUANTITIES LISTED ELSEWHERE			

ELECTRICAL WIRE LIGHTING

*655.0615 10 AWG LF			
CATEGORY	EQUIP. LOCATION	FROM	TO
0010	LC-1	LP-1015	210
	LP-1015	LP-1004	348
	LC-1	LP-1002	352
	LP-1002	LP-1014	434
	LC-1	LP-1006	510
	LP-1006	LP-1008	598
	LP-1008	LP-1010	724
	LP-1010	LP-1012	520
	LC-1	LP-1003	180
	LP-1003	LP-1001	514
0010	LP-1001	LP-1013	326
	LC-1	LP-1005	322
	LP-1005	LP-1007	364
	LP-1007	LP-1009	372
	LP-1009	LP-1011	452
	LPB-9	LPB-10	170
	LC-2	LP-2002	310
	LP-2002	LP-2003	408
	LP-2003	LP-2006	1,034
	LC-2	LP-2008	268
0010	LP-2008	LP-2005	782
	LC-2	LP-2009	682
	LP-2009	LP-2007	480
	LC-2	LP-2001	290
	LP-2001	LP-2004	552
	LPB-16	LPB-17	100
	TOTALS	LPB-16	11,554
*ADDITIONAL QUANTITIES LISTED ELSEWHERE			

*ADDITIONAL QUANTITIES LISTED ELSEWHERE

LIGHTING CONTROL SUMMARY

659.2130				654.0230				656.0201.01				656.0201.02			
LIGHTING CONTROL CABINETS 120/240 30-INCH				CONCRETE CONTROL CABINET BASES TYPE L30				ELECTRICAL SERVICE METER BREAKER PEDESTAL				ELECTRICAL SERVICE METER BREAKER PEDESTAL			
CATEGORY	NO.	STATION	LOCATION	EACH	EACH	EACH	EACH	EACH	EACH	EACH	EACH	EACH	EACH	EACH	EACH
0010	LC-1	813+39 NB	30' RT	1	1	1	1	1	1	1	1	---	---	---	---
	LC-2	830+24 NB	44' RT	1	1	1	1	1	1	1	1	---	---	---	---
TOTALS				2	2	2	2	2	2	2	2	1	1	1	1

LIGHTING PULL BOX SUMMARY

655.0164 24X42-INCH EACH			
CATEGORY	PULL BOX NO.	STATION	LOCATION
0010	LPB-1	19+45 TR	41' RT
	LPB-2	19+36 TR	29' RT
	LPB-3	813+53 NB	21' RT
	LPB-4	813+25 NB	34' RT
	LPB-5	812+35 NB	42' RT
	LPB-6	813+51 NB	111' LT
	LPB-7	16+42 TR	26' RT
	LPB-8	16+47 TR	46' LT
	LPB-9	817+00 NB	43' LT
	LPB-10	817+14 NB	45' RT
	LPB-11	831+19 NB	143' RT
	LPB-12	830+33 NB	36' RT
	LPB-13	830+11 NB	41' RT
	LPB-14	830+35 NB	11' LT
	LPB-15	832+93 NB	54' LT
	LPB-16	833+05 NB	33' LT
	LPB-17	833+04 NB	21' RT
	LPB-18	833+02 NB	84' RT
	LPB-19	832+09 NB	138' RT
	LPB-20	813+51 NB	26' LT
	LPB-21	16+45 TR	8' LT
	LPB-22	817+07 NB	1' LT
	LPB-23	19+34 TR	7' LT
TOTAL			23

Addendum No. 01
ID 5845-16-84
Revised Sheet 182
December 4, 2025



Proposal Schedule of Items

Page 12 of 14

Proposal ID: 20251209048 Project(s): 5845-16-84

Federal ID(s): WISC 2026055

SECTION: 0001

Contract Items

Alt Set ID:

Alt Mbr ID:

Proposal Line Number	Item ID Description	Approximate Quantity and Units	Unit Price	Bid Amount
0326	650.9911 Construction Staking Supplemental Control (project) 01. 5845-16-84	1.000 EACH	_____.	_____.
0328	650.9920 Construction Staking Slope Stakes	12,527.000 LF	_____.	_____.
0330	652.0225 Conduit Rigid Nonmetallic Schedule 40 2-Inch	2,356.000 LF	_____.	_____.
0332	652.0235 Conduit Rigid Nonmetallic Schedule 40 3-Inch	1,285.000 LF	_____.	_____.
0334	653.0164 Pull Boxes Non-Conductive 24x42-Inch	23.000 EACH	_____.	_____.
0336	654.0105 Concrete Bases Type 5	24.000 EACH	_____.	_____.
0338	654.0230 Concrete Control Cabinet Bases Type L30	2.000 EACH	_____.	_____.
0340	655.0610 Electrical Wire Lighting 12 AWG	3,510.000 LF	_____.	_____.
0342	655.0615 Electrical Wire Lighting 10 AWG	15,361.000 LF	_____.	_____.
0344	656.0201 Electrical Service Meter Breaker Pedestal (location) 01. USH 51 & Tower Road	1.000 EACH	_____.	_____.
0346	656.0201 Electrical Service Meter Breaker Pedestal (location) 02. USH 51 & Exchange Street	1.000 EACH	_____.	_____.
0348	657.0255 Transformer Bases Breakaway 11 1/2-Inch Bolt Circle	24.000 EACH	_____.	_____.
0350	657.0322 Poles Type 5-Aluminum	24.000 EACH	_____.	_____.



Proposal Schedule of Items

Page 13 of 14

Proposal ID: 20251209048 Project(s): 5845-16-84

Federal ID(s): WISC 2026055

SECTION: 0001

Contract Items

Alt Set ID:

Alt Mbr ID:

Proposal Line Number	Item ID Description	Approximate Quantity and Units	Unit Price	Bid Amount
0352	657.0710 Luminaire Arms Truss Type 4 1/2-Inch Clamp 12-FT	26.000 EACH	_____.	_____.
0354	659.1120 Luminaires Utility LED B	26.000 EACH	_____.	_____.
0356	659.2130 Lighting Control Cabinets 120/240 30-Inch	2.000 EACH	_____.	_____.
0358	680.0100 Public Land Reference Monument Verify and Reset	1.000 EACH	_____.	_____.
0360	690.0150 Sawing Asphalt	2,966.000 LF	_____.	_____.
0362	690.0250 Sawing Concrete	5,261.000 LF	_____.	_____.
0364	715.0720 Incentive Compressive Strength Concrete Pavement	5,766.000 DOL	1.00000	5,766.00
0366	ASP.1T0A On-the-Job Training Apprentice at \$5.00/HR	2,400.000 HRS	5.00000	12,000.00
0368	ASP.1T0G On-the-Job Training Graduate at \$5.00/HR	2,160.000 HRS	5.00000	10,800.00
0370	SPV.0060 Special 02. Research and Locate Existing Land Parcel Monuments	4.000 EACH	_____.	_____.
0372	SPV.0060 Special 03. Verify and Replace Existing Land Parcel Monuments	4.000 EACH	_____.	_____.
0374	SPV.0060 Special 04. Utility Line Opening (ULO)	10.000 EACH	_____.	_____.
0376	SPV.0060 Special 05. Temporary Lighting System Tower Road Roundabout	1.000 EACH	_____.	_____.

