



Wisconsin Department of Transportation

July 6, 2026

Division of Transportation Systems Development

Bureau of Project Development
4822 Madison Yards Way, 4th Floor South
Madison, WI 53705

Telephone: (608) 266-1631
Facsimile (FAX): (608) 266-8459

NOTICE TO ALL CONTRACTORS:

Proposal #02: 5845-16-76, WISC 2026377
Stoughton - Madison
Exchange St to Larson Beach Rd
USH 51
Dane County

5845-16-78
Stoughton - Madison
Yahara Dr to Dale Curtain Dr
USH 51
Dane County

5845-16-87
Stoughton - Madison
Exchange St to Larson Beach Rd
USH 51
Dane County

5845-16-89
Stoughton - Madison
Exchange St to Larson Beach Rd
USH 51
Dane County

5845-16-90
Stoughton - Madison
Exchange St to Larson Beach Rd
USH 51
Dane County

Letting of July 14, 2026

This is Addendum No. 01, which provides for the following:

Special Provisions:

Revised Special Provisions	
Article No.	Description
30	Cofferdams B-13-907
85	Settlement Monitoring, Item SPV.0060.051
102	Pipe Pile Supports, Item SPV.0060.401
103	Sanitary Manholes 4-FT Diameter, Item SPV.0060.402; Sanitary Manholes 4-FT Diameter Pile Supported, Item SPV.0060.403
138	Piling Steel Sheet Permanent Installed R-13-383, Item SPV.0165.007; Piling Steel Sheet Permanent Installed R-13-384, Item SPV.0165.008; Piling Steel Sheet Permanent Installed R-13-385, Item SPV.0165.009.

Added Special Provisions	
Article No.	Description
145	Remove, Salvage and Reinstall Security Camera Pole, Item SPV.0060.053

Schedule of Items:

Revised Bid Item Quantities					
Bid Item	Item Description	Unit	Proposal Total Prior to Addendum	Proposal Quantity Change (-)	Proposal Total After Addendum
204.0195	Removing Concrete Bases	EACH	54	1	55
654.0105	Concrete Base Type 5	EACH	13	1	14

Added Bid Item Quantities					
Bid Item	Item Description	Unit	Proposal Total Prior to Addendum	Quantity Added	Proposal Total After Addendum
SPV.0060.053	Remove, Salvage and Reinstall Security Camera Pole	EACH	0	1	1

Plan Sheets:

Revised Plan Sheets ID 5845-16-76	
Plan Sheet	Plan Sheet Title (brief description of changes to sheet)
62	Removal Details (Added Removing Concrete Base and Removing, Salvage and Reinstall Security Camera Pole note)
210	Underpass Lighting and USGS Conduit & Cabinet (Added Concrete Base Type 5 and Removing, Salvage and Reinstall Security Camera Pole note and location)
553	Miscellaneous Quantities (Added Removing Concrete Base, Concrete Base Type 5 and Removing, Salvage and Reinstall Security Camera Pole MQ Table)

Revised Plan Sheets ID 5845-16-89	
Plan Sheet	Plan Sheet Title (brief description of changes to sheet)
3	Construction Details (Revised note regard the methods of measure for pile refusal)

Added Plan Sheets ID 5845-06-76	
Plan Sheet	Plan Sheet Title (brief description of why sheet was added)
904A	Polymer Overlay Structure B-13-899 (Sheet was missing from the original plan set, includes structure quantities for its polymer overlay)

The responsibility for notifying potential subcontractors and suppliers of these changes remains with the prime contractor.

Sincerely,

Mike Coleman

Proposal Development Specialist
Proposal Management Section

ADDENDUM NO. 01

5845-16-76

July 6, 2026

Special Provisions

30. Cofferdams B-13-907.

Add the following to the end of the Article:

The use of a hydraulic press-in system is not required for cofferdam systems at the Dunn Sanitary District #3 pipe location. If vibratory hammers are used, they must run at a frequency greater than 30 Hz.

85. Settlement Monitoring, Item SPV.0060.051.

Add the following to the bulleted list under section titled C.1 Monitoing Program:

- Dunn Sanitary District #3 Cofferdam: If sheet piling is used for cofferdams, record readings at each designated monitoring location along the dam, one at the start of daily activities and one near the end of daily construction activities. Sheet piling bulkheads are to use the same monitoring frequency.
- Dunn Sanitary District #3 Pipe Pile Supports: Obtain readings before pile driving begins, after every 10 individual piles are driven, and at the end of pile driving operations.
- Dunn Sanitary District #3 Pile Supported Manhole: Obtain readings before pile driving begins and at the end of pile driving operations.

102. Pipe Pile Supports, Item SPV.0060.401.

Add the following sub-article:

C.5 Piling

Install steel piling as specified in 550.

If vibratory hammers are used, they must run at a frequency greater than 30 Hz.

Hydraulic press installation is not required.

**103. Sanitary Manholes 4-Ft Diameter, Item SPV.0060.402;
Sanitary Manholes 4-Ft Diameter Pile Supported, Item SPV.0060.403.**

Add the following sub-article:

C.5 Piling

Install steel piling as specified in 550.

If vibratory hammers are used, they must run at a frequency greater than 30 Hz.

Hydraulic press installation is not required.

138. **Piling Steel Sheet Permanent Installed R-13-383, Item SPV.0165.007;
Piling Steel Sheet Permanent Installed R-13-384, Item SPV.0165.008;
Piling Steel Sheet Permanent Installed R-13-385, Item SPV.0165.009.**

*Add the following to the end of section titled **C Construcion:***

Naturally occurring deposits such as rock, boulders, and cobbles are not considered compensable obstructions. Provide all labor, equipment, and methods necessary to install the sheeting through anticipated subsurface conditions, and no separate payment will be made for delays or additional effort associated with their presence.

145. **Remove, Salvage and Reinstall Security Camera Pole, Item SPV.0060.053.**

A Description

This special provision describes the removing and salvaging of the existing security camera pole within Babcock Park during construction and reinstalling the security camera pole as shown on the plans.

B Materials (Vacant)

C Construction

Arrange for the removal of the existing security camera pole. Store the items on the project site until ready to be reinstalled. Any items damaged during removal or reinstallation will be replaced at the contractor's expense

D Measurement

The department will measure Remove, Salvage and Reinstall Security Camera Pole as each unit acceptably completed.

E Payment

The department will pay for measured quantities at the contract unit price under the following bid item:

ITEM NUMBER	DESCRIPTION	UNIT
SPV.0060.053	Remove, Salvage and Reinstall Security Camera Pole	EACH

Schedule of Items

Attached, dated July 6, 2026, are the revised Schedule of Items Pages 1, 25, and 40.

Plan Sheets

The following 8½ x 11-inch sheets are attached and made part of the plans for this proposal:


Revised ID 5845-16-76: 62, 210, and 553.

Added: 5845-16-76: Added missing plan sheet for Structure B-13-899 page 1of 1

Revised ID 5845-16-89: 3.

END OF ADDENDUM

MATCHLINE STA 861+25 'NB'

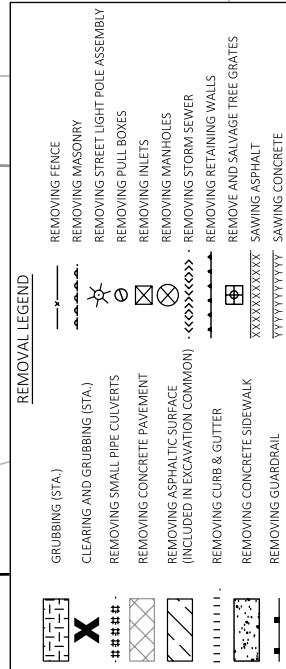

Addendum No. 01
ID 5845-16-76
Revised Sheet 553
July 6, 2026

3

3

LIGHTING UNIT BLACK FINISH

SPV.0060.016
SPECIAL (016,
LIGHTING UNIT,
BLACK FINISH)
EACH

CATEGORY	LIGHT POLE NUMBER	STATION	LOCATION	EACH
STAGE 2				
0120	LP-1	886+99.56 'NB'	46.1' RT	1
0120	LP-11	13+46.14 'RAB'	66.1' RT	1

UNDERDECK LIGHTING

659.1205
LUMINAIRES
UNDERDECK
LED A
EACH

CATEGORY	LIGHT NUMBER	STATION	LOCATION	EACH
STAGE 2				
0010	UD-1	50+87.40 'UPO'	13.5' LT	1
0010	UD-2	51+09.33 'UPO'	13.5' LT	1
0010	UD-3	51+31.40 'UPO'	13.5' LT	1
0010	UD-4	51+53.33 'UPO'	13.5' LT	1
STAGE 2 TOTAL				4
TOTAL				4

BABCOCK PARK SECURITY CAMERA POLE


*
204.0195
REMOVING
CONCRETE
BASES
EACH

*
654.0105
SPECIAL (053 REMOVE,
SALVAGE AND REINSTALL
TYPE 5
SECURITY CAMERA POLE
EACH

SPV.0060.053

CATEGORY	STATION	LOCATION	EACH	REMARKS
STAGE 2				
0010	50+73 'UPO'	4.5' RT	1	BABCOCK PARK SECURITY CAMERA POLE
0010	50+45 'UPO'	12' RT	1	BABCOCK PARK SECURITY CAMERA POLE
TOTALS 0010			1	1

*ADDITIONAL QUANTITIES FOUND ELSEWHERE

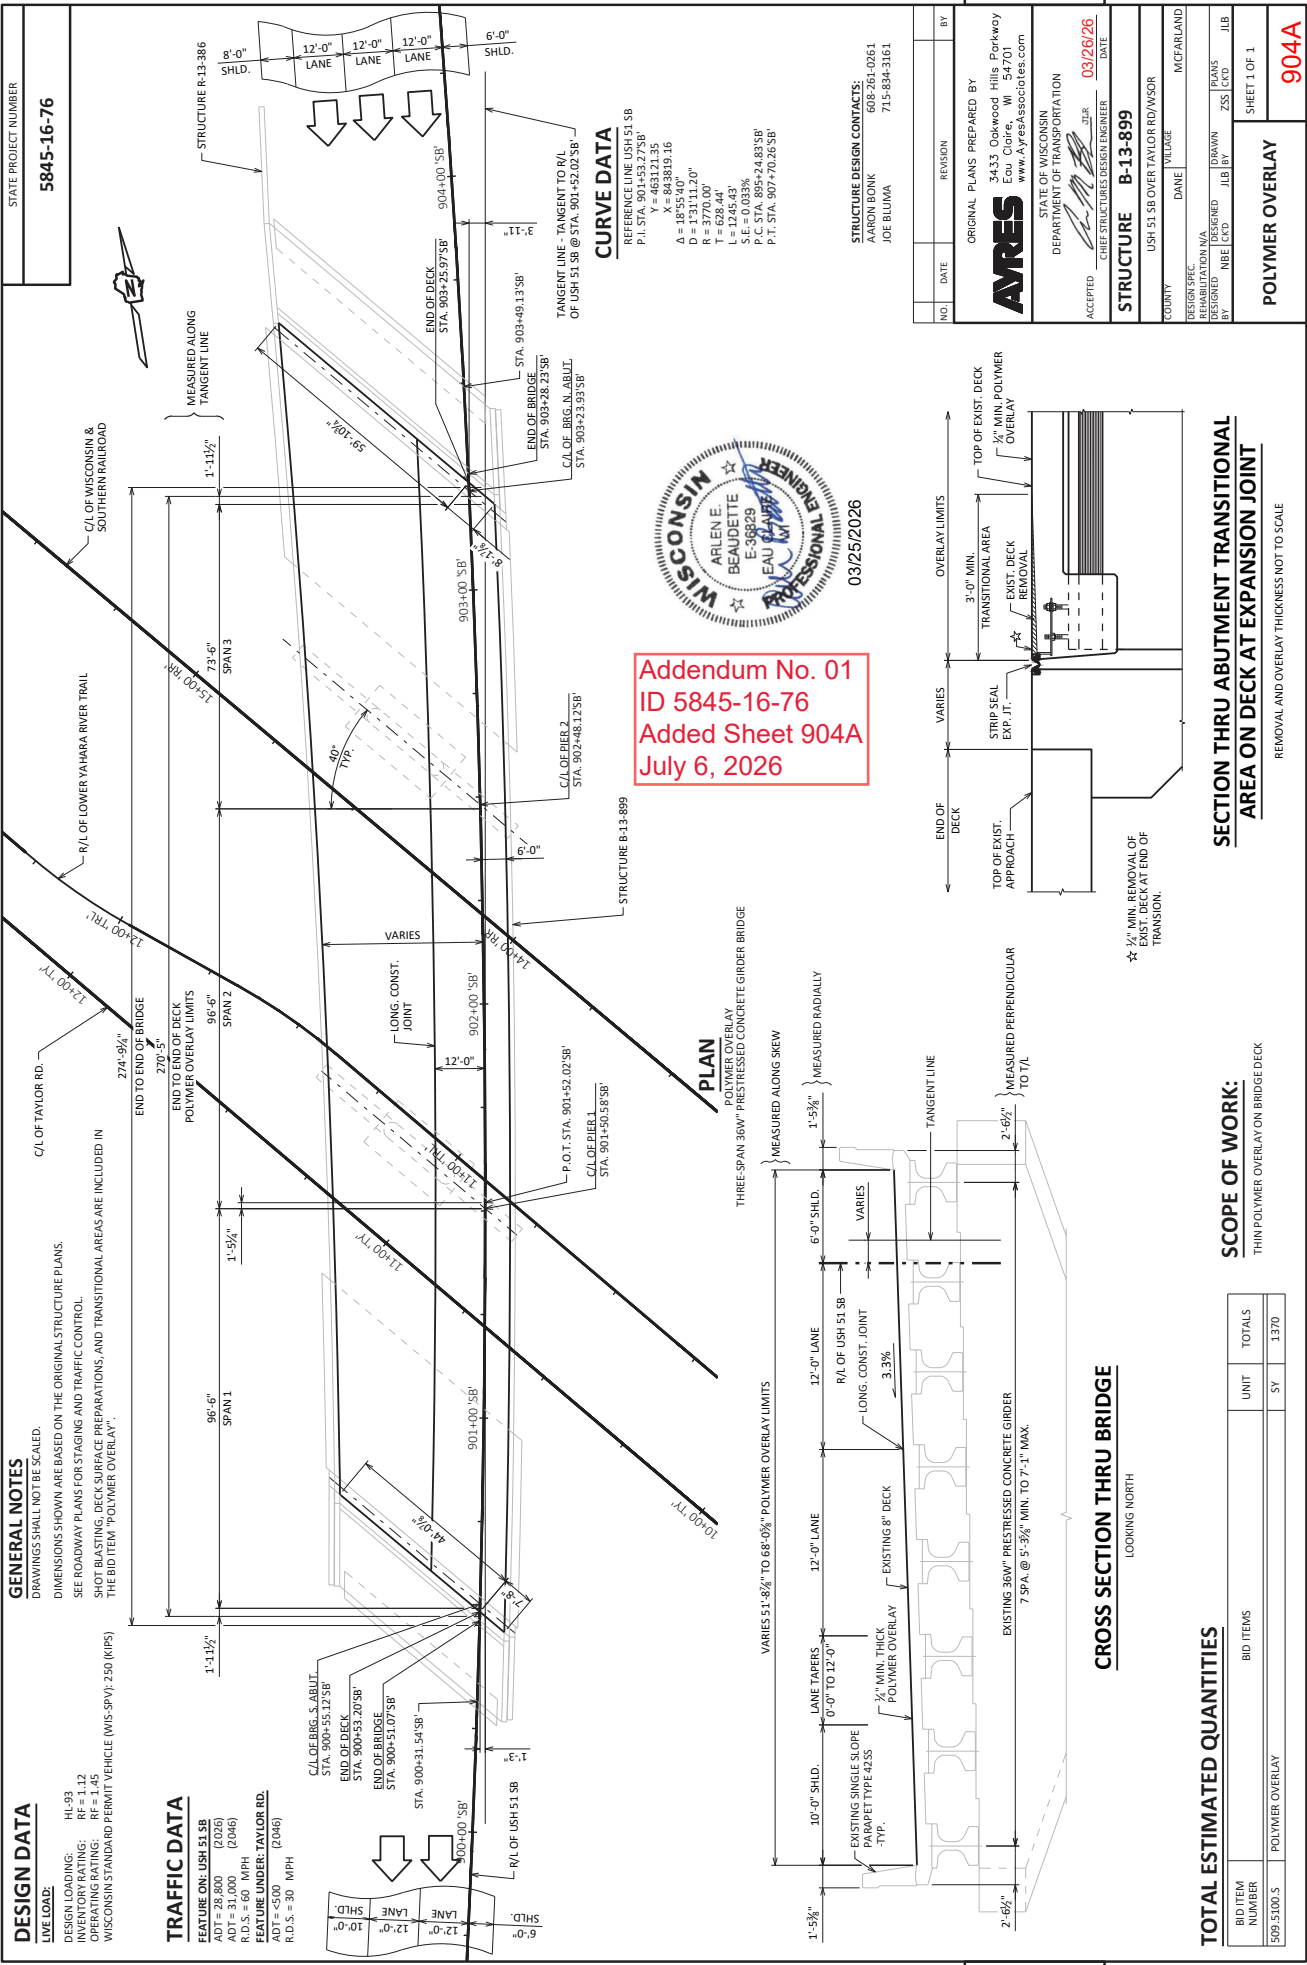

DESIGN DATA

LIVE LOAD: HL-93
DESIGN LOADING: RF = 1.12
INVENTORY RATING: R = 31.000 (2046)
WISCONSIN STANDARD PERMIT VEHICLE (WIS-SPV): 250 (KIPS)
ADT = 28,800 (2046)
ADT = 31,000 (2046)
R.D.S. = 60 MPH
FEATURE UNDER: TAYLOR RD.
ADT = <500 (2046)
R.D.S. = 30 MPH

GENERAL NOTES

DRAWINGS SHALL NOT BE SCALED.
DIMENSIONS SHOWN ARE BASED ON THE ORIGINAL STRUCTURE PLANS.
SEE ROADWAY PLANS FOR STAGING AND TRAFFIC CONTROL.
SHOT BLASTING, DECK SURFACE PREPARATIONS, AND TRANSITIONAL AREAS ARE INCLUDED IN THE BID ITEM "POLYMER OVERLAY".

STATE PROJECT NUMBER
5845-16-76

TRAFFIC DATA

FEATURE ON: USH 51 SB
ADT = 28,800 (2046)
ADT = 31,000 (2046)
R.D.S. = 60 MPH
FEATURE UNDER: TAYLOR RD.
ADT = <500 (2046)
R.D.S. = 30 MPH

CURVE DATA

REFERENCE LINE USH 51 SB
P.L. STA. 901+55.2758'
= 901+55.2758'
X = 84383.16
D = 18°55'40"
R = 3770.00'
L = 1245.43'
S.E. = 0.033%
P.C. STA. 895+24.8358'
P.T. STA. 907+70.2658'

03/25/2026

STRUCTURE DESIGN CONTACTS:
AARON BOMK
JOE BLUMA
608-261-0261
715-834-3161

CROSS SECTION THRU BRIDGE

LOOKING NORTH

TOTAL ESTIMATED QUANTITIES


BID ITEM NUMBER	BID ITEMS	UNIT	TOTALS
595-5100-S	POLYMER OVERLAY	SF	1370

SCOPE OF WORK:

THIN POLYMER OVERLAY ON BRIDGE DECK

SECTION THRU ABUTMENT TRANSITIONAL AREA ON DECK AT EXPANSION JOINT

REMOVAL AND OVERLAY THICKNESS NOT TO SCALE

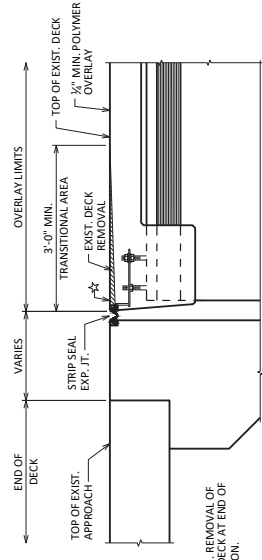

Addendum No. 01
ID 5845-16-76
Added Sheet 904A
July 6, 2026



NOT TO SCALE

3. PILES SHALL BE DRIVEN TO 20-TON CAPACITY AS DETERMINED BY THE MODIFIED GATES DYNAMIC FORMULA OR REFUSAL (APPROX TIF ELEVATION 800 FEET).

CONSTRUCTION DETAILS

PLOT SCALE: NTS

WISDOT/CADDs SHEET 42



Proposal Schedule of Items

Page 1 of 40

Proposal ID: 20260714002 **Project(s):** 5845-16-76, 5845-16-78, 5845-16-87, 5845-16-89, 5845-16-90**Federal ID(s):** WISC 2026377, N/A, N/A, N/A, N/A**SECTION:** 0001

Contract Items

Alt Set ID:**Alt Mbr ID:**

Proposal Line Number	Item ID Description	Approximate Quantity and Units	Unit Price	Bid Amount
0002	201.0105 Clearing	31.000 STA	_____.	_____.
0004	201.0205 Grubbing	55.000 STA	_____.	_____.
0006	203.0100 Removing Small Pipe Culverts	4.000 EACH	_____.	_____.
0008	203.0220 Removing Structure (structure) 01. Retaining Wall	2.000 EACH	_____.	_____.
0010	203.0260 Removing Structure Over Waterway Minimal Debris (structure) 01. B-13-385	1.000 EACH	_____.	_____.
0012	204.0100 Removing Concrete Pavement	39,900.000 SY	_____.	_____.
0014	204.0150 Removing Curb & Gutter	6,763.000 LF	_____.	_____.
0016	204.0155 Removing Concrete Sidewalk	1,445.000 SY	_____.	_____.
0018	204.0165 Removing Guardrail	545.000 LF	_____.	_____.
0020	204.0170 Removing Fence	1,105.000 LF	_____.	_____.
0022	204.0180 Removing Delineators and Markers	75.000 EACH	_____.	_____.
0024	204.0185 Removing Masonry	2.000 CY	_____.	_____.
0026	204.0195 Removing Concrete Bases	55.000 EACH	_____.	_____.
0028	204.0210 Removing Manholes	17.000 EACH	_____.	_____.
0030	204.0220 Removing Inlets	53.000 EACH	_____.	_____.



Proposal Schedule of Items

Page 25 of 40

Proposal ID: 20260714002 **Project(s):** 5845-16-76, 5845-16-78, 5845-16-87, 5845-16-89, 5845-16-90**Federal ID(s):** WISC 2026377, N/A, N/A, N/A, N/A**SECTION:** 0001

Contract Items

Alt Set ID:**Alt Mbr ID:**

Proposal Line Number	Item ID Description	Approximate Quantity and Units	Unit Price	Bid Amount
0682	653.0208 Junction Boxes 8x8x8-Inch	2.000 EACH	_____.	_____.
0684	653.0905 Removing Pull Boxes	30.000 EACH	_____.	_____.
0686	654.0101 Concrete Bases Type 1	8.000 EACH	_____.	_____.
0688	654.0102 Concrete Bases Type 2	24.000 EACH	_____.	_____.
0690	654.0105 Concrete Bases Type 5	14.000 EACH	_____.	_____.
0692	654.0110 Concrete Bases Type 10	3.000 EACH	_____.	_____.
0694	654.0120 Concrete Bases Type 10-Special	1.000 EACH	_____.	_____.
0696	654.0217 Concrete Control Cabinet Bases Type 9 Special	1.000 EACH	_____.	_____.
0698	654.0224 Concrete Control Cabinet Bases Type L24	2.000 EACH	_____.	_____.
0700	654.0230 Concrete Control Cabinet Bases Type L30	2.000 EACH	_____.	_____.
0702	655.0210 Cable Traffic Signal 3-14 AWG	120.000 LF	_____.	_____.
0704	655.0230 Cable Traffic Signal 5-14 AWG	613.000 LF	_____.	_____.
0706	655.0240 Cable Traffic Signal 7-14 AWG	965.000 LF	_____.	_____.
0708	655.0260 Cable Traffic Signal 12-14 AWG	1,834.000 LF	_____.	_____.
0710	655.0270 Cable Traffic Signal 15-14 AWG	149.000 LF	_____.	_____.



Proposal Schedule of Items

Page 40 of 40

Proposal ID: 20260714002 **Project(s):** 5845-16-76, 5845-16-78, 5845-16-87, 5845-16-89, 5845-16-90

Federal ID(s): WISC 2026377, N/A, N/A, N/A, N/A

SECTION: 0001

Contract Items

Alt Set ID:

Alt Mbr ID:

Proposal Line Number	Item ID Description	Approximate Quantity and Units	Unit Price	Bid Amount
1090	SPV.0195 Special 001. Excavation, Hauling, and Disposal of Contaminated Soil and Groundwater	600.000 TON	_____.	_____.
1092	SPV.0200 Special 201. Standard Sanitary Manhole Masonry 48-Inch Diameter	9.000 VF	_____.	_____.
1094	SPV.0200 Special 202. Drop Sanitary Manhole Masonry 48-Inch Diameter	6.640 VF	_____.	_____.
1096	SPV.0200 Special 203. Construct New Drop Connection to Existing Manhole	1.300 VF	_____.	_____.
1098	SPV.0060 Special 1098. Remove, Salvage and Reinstall Security Camera Pole	1.000 EACH	_____.	_____.
Section: 0001			Total:	_____.
			Total Bid:	_____.