
# SDD 08D16 Concrete Gutter, Curb and Gutter and Pavement Ties

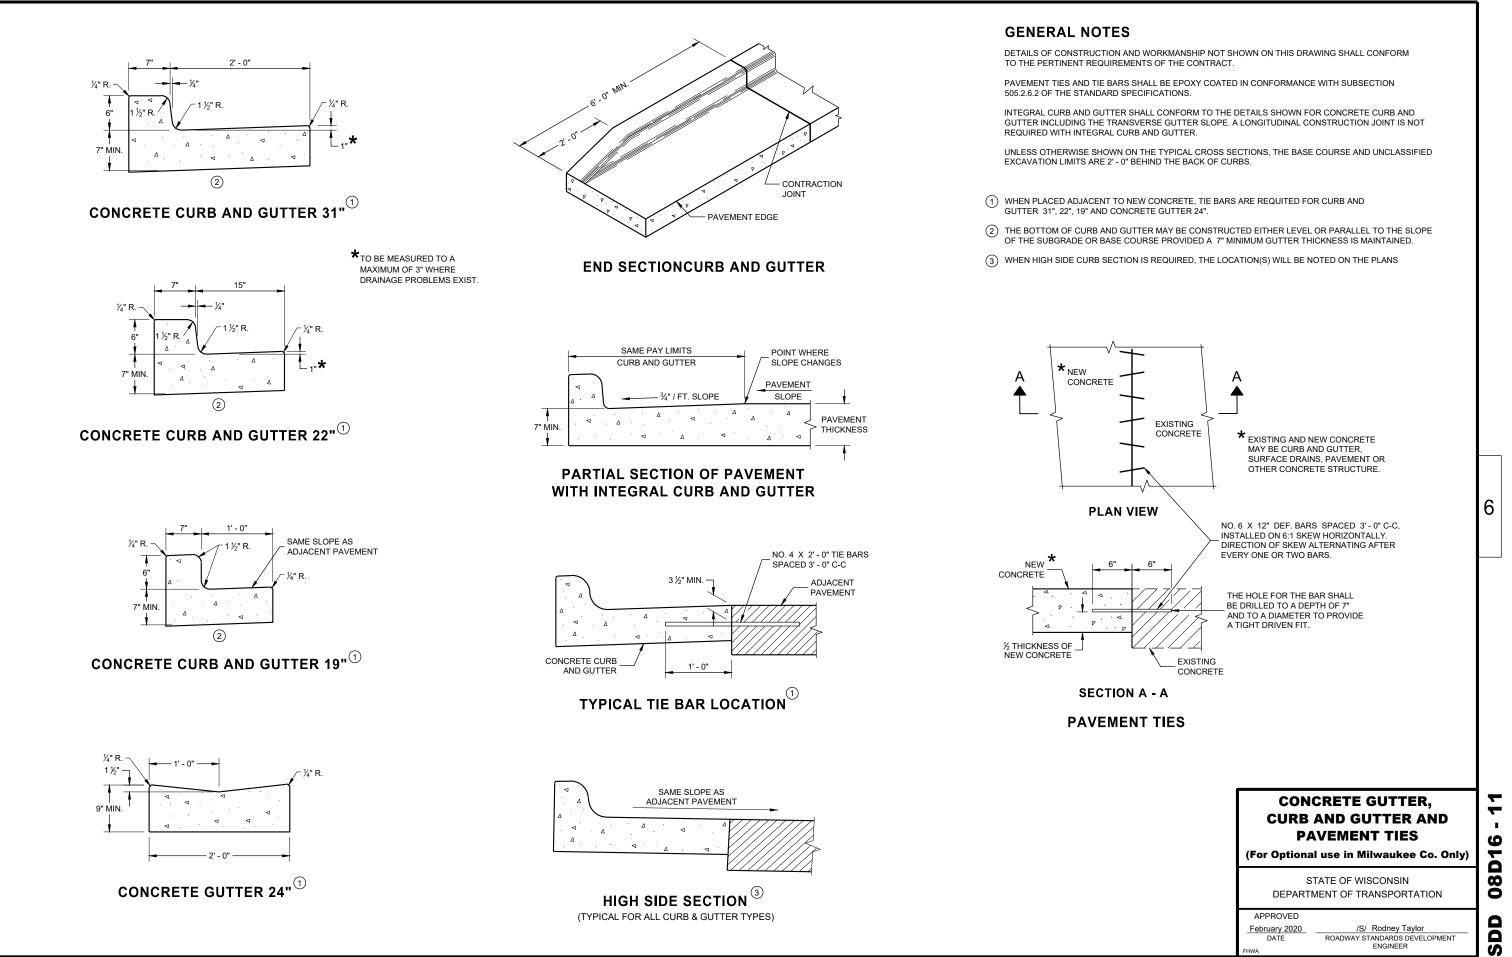

6

## Standard Detail Drawing 8D16

## Concrete Gutter, Curb and Gutter and Pavement Ties

#### **References:**

FDM 11-20-1

#### Bid items associated with this drawing:

ITEM NUMBER	DESCRIPTION	<u>UNIT</u>
416.0610	Drilled Tie Bars	EACH
601.0205	Concrete Gutter 24-Inch	
601.0319	Concrete Curb & Gutter 19-Inch	LF
601.0322	Concrete Curb & Gutter 22-Inch	LF
601.0331	Concrete Curb & Gutter 31-Inch	LF
601.0342	Concrete Curb & Gutter Integral 18-Inch*	LF
	-	

## Standardized Special Provisions associated with this drawing:

<u>STSP NUMBER</u>	TITLE
NONE	

#### Other SDDs associated with this drawing:

NONE

#### **Design Notes:**

This SDD replaces SDD 8M1-9. It is for use in Milwaukee County only. This includes the City of Milwaukee and other communities in Milwaukee County.

When Integral Curb and Gutter is mandatory, each size required shall be bid as a separate SPV.XXXX item (choose the correct bid item title or titles from above). A miscellaneous quantity listing is required to show specific STA-STA limits LT and RT where this integral curb and gutter is required. Also, label typical finished section integral curb and gutter appropriately.

\* Any required modification to the 1-Inch gutter drop from the flag elevation will need to be addressed in a plan general note or by including a special detail.

(Note: When modifying the gutter cross slope, assure that inlet spacing is properly reduced to comply with <u>FDM 13-25-15</u>).

Bid item 465.0310 "Asphaltic Curb" does not have a SDD. It always needs a special detail included in the plan. (See AutoCAD blocks named "Precast Concrete Curb" and "Asphaltic Curb Detail 2" found in Construction Details palette CDCRBGTR {Curb and Gutter Details}).

#### **Contact Person:**

Rodney Taylor (608) 261-8207