



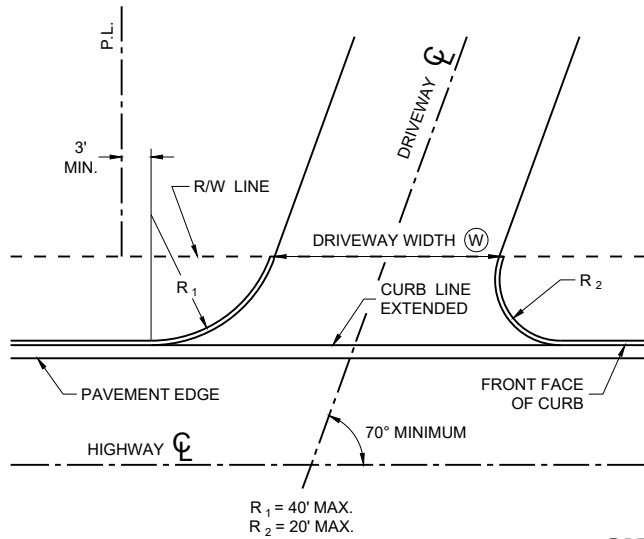

**SKewed DRIVEWAY DETAILS
(COMMERCIAL AND NON-COMMERCIAL)**
SIDEWALK NOT SHOWN

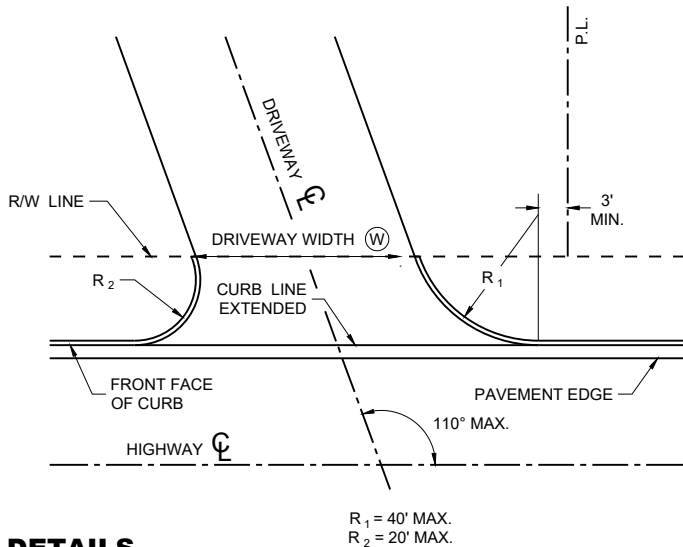

GENERAL NOTES

A MAXIMUM RADIUS OF 10 FEET SHALL BE USED FOR NON-COMMERCIAL PRIVATE ENTRANCES. RADII FOR COMMERCIAL DRIVEWAYS SHALL BE DETERMINED BY THE ENGINEER BASED ON TRAFFIC AND DRIVEWAY PERMIT RESTRICTIONS.

THE MINIMUM ANGLE OF INTERSECTION BETWEEN THE DRIVEWAY AND HIGHWAY CENTERLINES SHALL BE 70°.


ALL CURVILINEAR PRIVATE ENTRANCE OUTLINES SHALL BE CONTAINED WITHIN THE HIGHWAY R/W.

NO DRIVEWAY SHALL BE BUILT WITHIN 3 FEET OF THE PROPERTY LINE EXCEPT FOR EXISTING JOINT DRIVEWAY SHARED BY TWO OWNERS.

DETECTABLE WARNING FIELDS ARE REQUIRED WHEN A PEDESTRIAN CIRCULATION ROUTE CROSSES A DRIVEWAY THAT IS TRAFFIC SIGNAL, STOP, OR YIELD CONTROLLED.

DETECTABLE WARNING FIELDS TO BE 2' DEEP AND EXTEND THE WIDTH OF THE PEDESTRIAN CIRCULATION ROUTE.

- (W) : DRIVEWAY WIDTHS (MEASURED AT ROW LINE)
- ~ COMMERCIAL & INDUSTRIAL 16' MIN. - 35' MAX.
 - ~ RESIDENTIAL & AGRICULTURAL 16' MIN. - 24' MAX. (NONCOMMERCIAL)

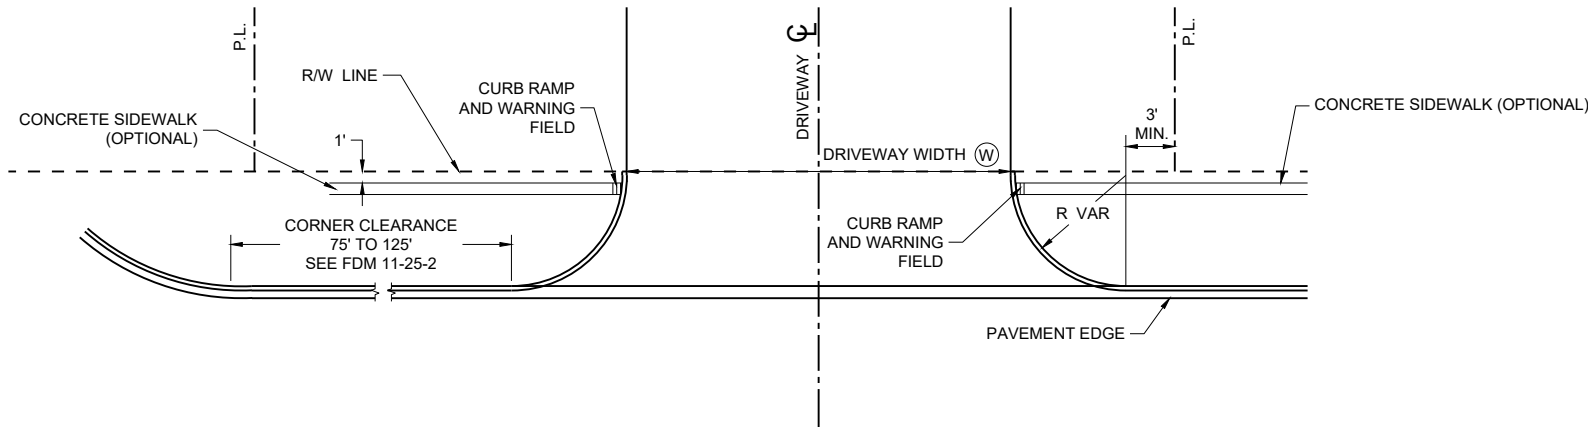

DRIVEWAY LOCATION AND SPACING
DRIVEWAY CENTERLINE MAY BE A COMMON
PROPERTY LINE FOR SHARED DRIVEWAYS

**DRIVEWAYS WITH
CURB AND GUTTER
RETURNS**

STATE OF WISCONSIN
DEPARTMENT OF TRANSPORTATION

APPROVED
November 2025 /S/ Rodney Taylor
DATE ROADWAY STANDARDS DEVELOPMENT UNIT SUPERVISOR

FHWA

*Driveways with Curb & Gutter Returns***References:**

Guide for the Geometric Design of Driveways, NCHRP Report 659, Transportation Research Board
[FDM 11-25-48](#) Driveways

Bid items associated with this drawing:

<u>ITEM NUMBER</u>	<u>DESCRIPTION</u>	<u>UNIT</u>
305.0120	Base Aggregate Dense 1 1/4-inch	Ton
601.0405	Concrete Curb & Gutter 18-inch Type A	LF
601.0407	Concrete Curb & Gutter 18-inch Type D	LF
601.0409	Concrete Curb & Gutter 30-inch Type A	LF
601.0411	Concrete Curb & Gutter 30-inch Type D	LF
602.0405	Concrete Sidewalk 4-inch	SF
602.0810	Concrete Driveway 6-inch	SY
602.0860	Concrete Driveway HES 6-inch	SY

Standardized Special Provisions associated with this drawing:

<u>STSP NUMBER</u>	<u>TITLE</u>
NONE	

Other SDDs associated with this drawing:

SDD 9A11	Driveway and Sidewalk Ramps Types X & Y
SDD 9A12	Driveway and Sidewalk Ramps Type Z

Design Notes:

Consult with Region Access Management Staff prior to matching existing width if less than 16' or greater than 35'.

Sidewalk within the limits of the driveway shall be measured and paid for as Concrete Driveway 6-inch.

Comply with ADA and PROWAG requirements for sidewalk cross slopes (1.5 percent for WIsDOT projects).

Comply with ADA and PROWAG 8.3 percent maximum sidewalk ramp profiles when tying existing and proposed sidewalks into driveways.

Label driveway widths and locations on the Plan and Profile Sheets.

Label elevations, offsets and percent grades on Cross Sections.

Contact Person:

John Jenkins (608) 267-6975