



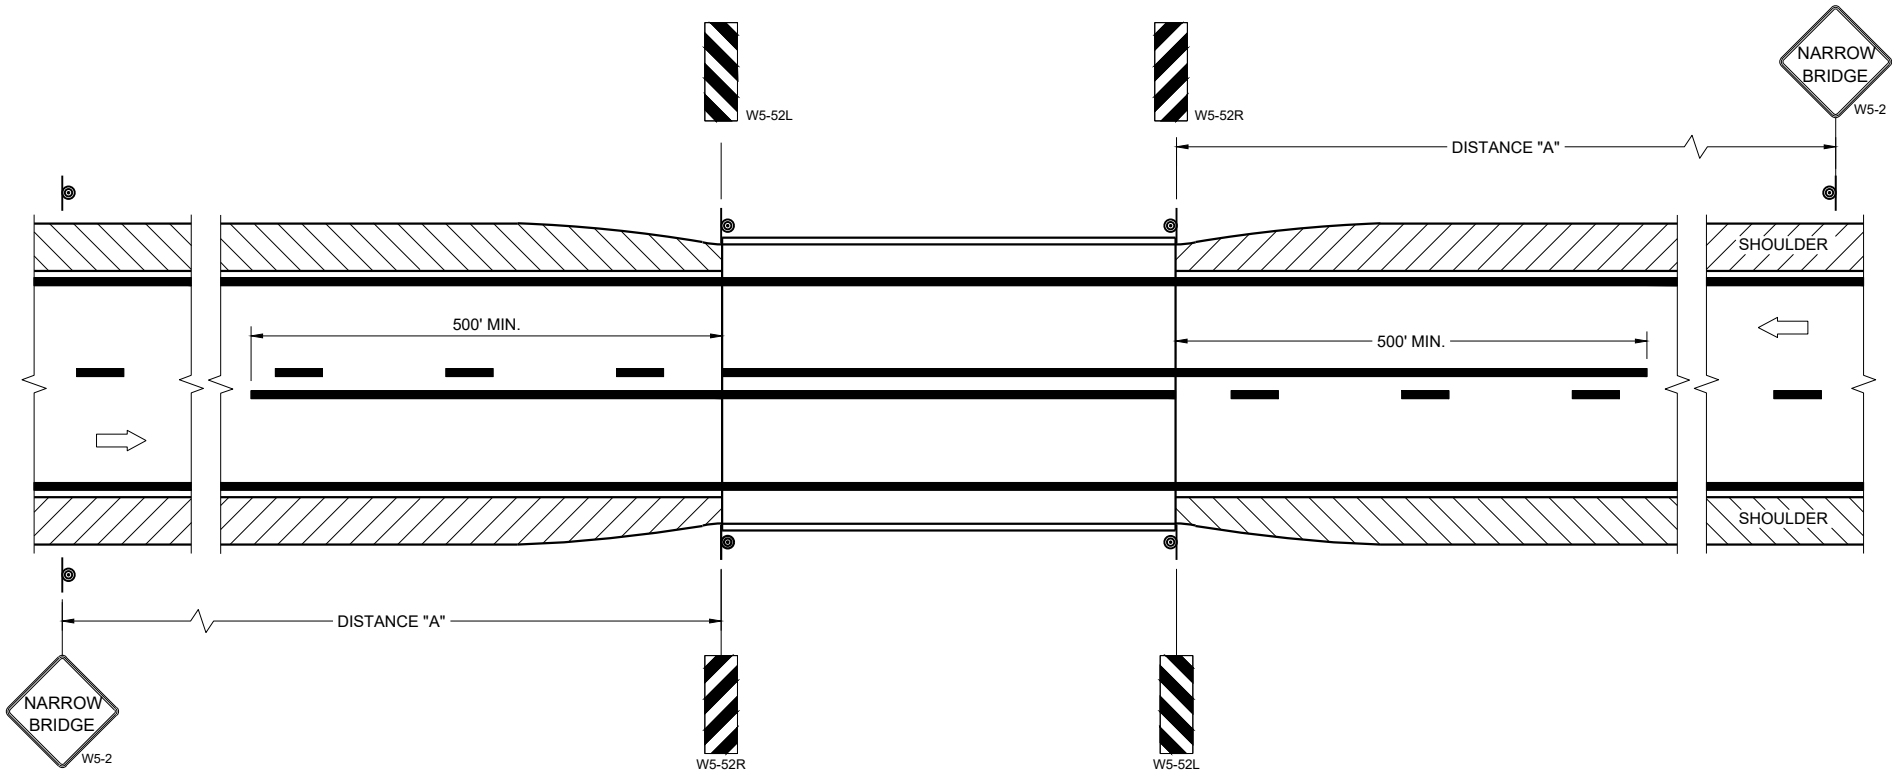

SITUATION 1
WARRANTING CRITERIA:
BRIDGE WIDTH IS AT LEAST 16 FEET BUT LESS THAN 24 FEET.

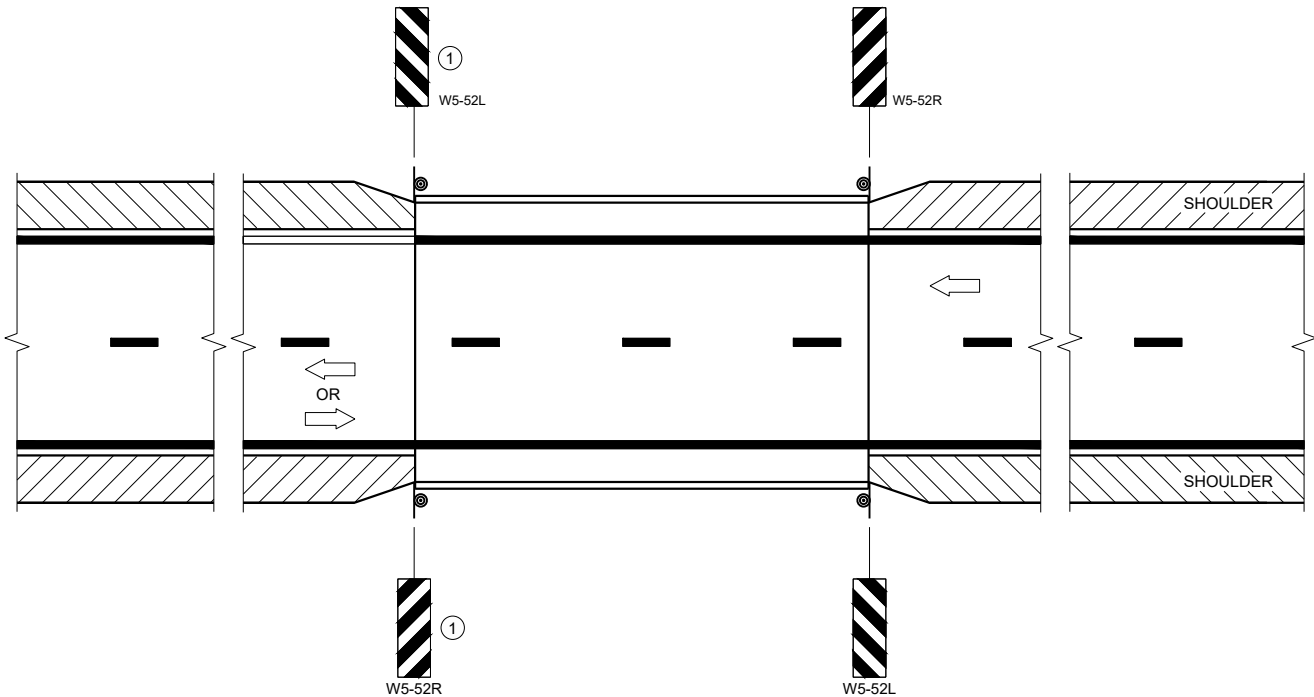

SITUATION 2
WARRANTING CRITERIA:
1. BRIDGE WIDTH IS AT LEAST 24 FEET AND
2. BRIDGE SHOULDER WIDTH IS LESS THAN 6 FEET

GENERAL NOTES

DETAILS OF TRAFFIC CONTROL DEVICES AND INSTALLATION NOT SHOWN ON THE DRAWING SHALL CONFORM TO THE PERTINENT REQUIREMENTS OF THE STANDARD SPECIFICATIONS, THE SPECIAL PROVISIONS, AND THE MANUAL ON UNIFORM TRAFFIC CONTROL DEVICES.

LOCATE W5-52 SIGN POST(S) BEHIND GUARDRAIL WHEN PRESENT.

PLACE THE EDGE OF THE W5-52 SIGN IN LINE WITH FACE OF CURB OR PARAPET.

ON BRIDGE ONLY PROJECTS, PLACE 300 FEET OF EDGELINE.

OMIT EDGELINES ON ROADWAYS WITHOUT EXISTING EDGELINES.

① OMIT ON ONE-WAY TRAVELED WAYS.

LEGEND

⊙ SIGN ON PERMANENT SUPPORT

➡ DIRECTION OF TRAFFIC

DISTANCE TABLE

POSTED OR 85TH PERCENTILE SPEED	DISTANCE "A"
25	150'
30	200'
35	250'
40	300'
45	400'
50	550'
55	700'

**SIGNING AND MARKING
FOR TWO LANE BRIDGES**

STATE OF WISCONSIN
DEPARTMENT OF TRANSPORTATION

APPROVED
May 2023
DATE

/S/ Jeannie Silver
Statewide Pavement Marking Engineer

FHWA

*Signing and Marking for Two Lane Bridges***References:**

Traffic Engineering, Operations and Safety Manual ([TEOpS](#) Chapters 2 and 3)
Manual on Uniform Traffic Control Devices, Parts 2C and 3B
Wisconsin Supplement to the MUTCD, Table 2C-4, Condition B

Bid items associated with this drawing:

<u>Item#</u>	<u>DESCRIPTION</u>	<u>UNIT</u>
634.0612	Posts Wood 4x6-Inch X 12 ft.....	EACH
637.2230	Signs Type II Reflective F.....	SF
646.1000 - 2999	Marking Line (material) (width).....	LF

Standardized Special Provisions associated with this drawing:

NONE

Design Notes:

This drawing is intended to be used when traffic control devices are installed under contract. If pavement marking is required, include [SDD 15C8](#), "Pavement Marking" and/or other appropriate details.

Contact Persons:

Jeannie Silver (608) 246-5408

Ryan Mayer (608) 246-3810