

LEGEND

-  SIGN ON PERMANENT SUPPORT
-  SIGN ON TEMPORARY SUPPORT
-  TRAFFIC CONTROL DRUM
-  DELINEATOR, FLEXIBLE TUBULAR MARKER
-  TRAFFIC CONTROL DRUM WITH TYPE "C" STEADY BURN LIGHT
-  TYPE III BARRICADE WITH ATTACHED SIGN
-  DIRECTION OF TRAFFIC
-  CONSTRUCTION TRAFFIC
-  WORK AREA
-  CRASH CUSHION TEMPORARY
-  EXISTING CONCRETE BARRIER TEMPORARY PRECAST

GENERAL NOTES

ALL SIGNS ARE 48"X48" UNLESS OTHERWISE NOTED.

"WO" SIGN IS THE SAME AS "W" SIGN EXCEPT THE BACKGROUND IS ORANGE.

ANY SIGNS TEMPORARY OR EXISTING, WHICH CONFLICT WITH THE TRAFFIC CONTROL "IN USE" SHALL BE REMOVED OR COVERED AS NEEDED AND AS APPROVED BY THE ENGINEER. NO WARNING LIGHTS SHALL BE WORKING ON COVERED OR "DOWNED" SIGNS.

THE EXACT NUMBER, LOCATION, AND SPACING OF ALL SIGNS AND DEVICES SHALL BE ADJUSTED TO FIT FIELD CONDITIONS AS APPROVED BY THE ENGINEER.

WORK ZONE INGRESS/EGRESS LOCATIONS SHALL BE APPROVED BY THE ENGINEER. LOCATIONS FOR WORK ZONE ACCESS TO/FROM THE FREEWAY SHALL NOT BE USED FOR INGRESS AND EGRESS AT THE SAME TIME.

THIS ACCESS DETAIL IS TYPICAL FOR LEFT LANE ACCESS, FOR RIGHT LANE ACCESS, REVERSE THE TRAFFIC CONTROL

TEMPORARY SUPPORTS MAY BE USED IF PLACED BEHIND TEMPORARY BARRIER WALL

TRUCKS SHALL USE FLASHING YELLOW BEACON WHEN ENTERING AND EXITING LIVE TRAFFIC.

- ① WIDEN BARRIER AS NECESSARY TO ACCOMMODATE CRASH CUSHION WIDTH.
- ② USE TUBULAR MARKERS TO HELP DELINEATE TEMPORARY CRASH CUSHION.
- ③ REMOVE DRUMS / BARRICADES WHEN INGRESS / EGRESS ARE IN USE.
- ④ REMOVE OR COVER WHEN ACCESS IS NOT NEEDED.

TABLE 1


S (MPH)	INGRESS, L	EGRESS, L
50	435'	720'
55	480'	960'
60	530'	1200'
65	570'	1410'
70	615'	1620'

6

6

SDD 15D47-03a

SDD 15D47-03a

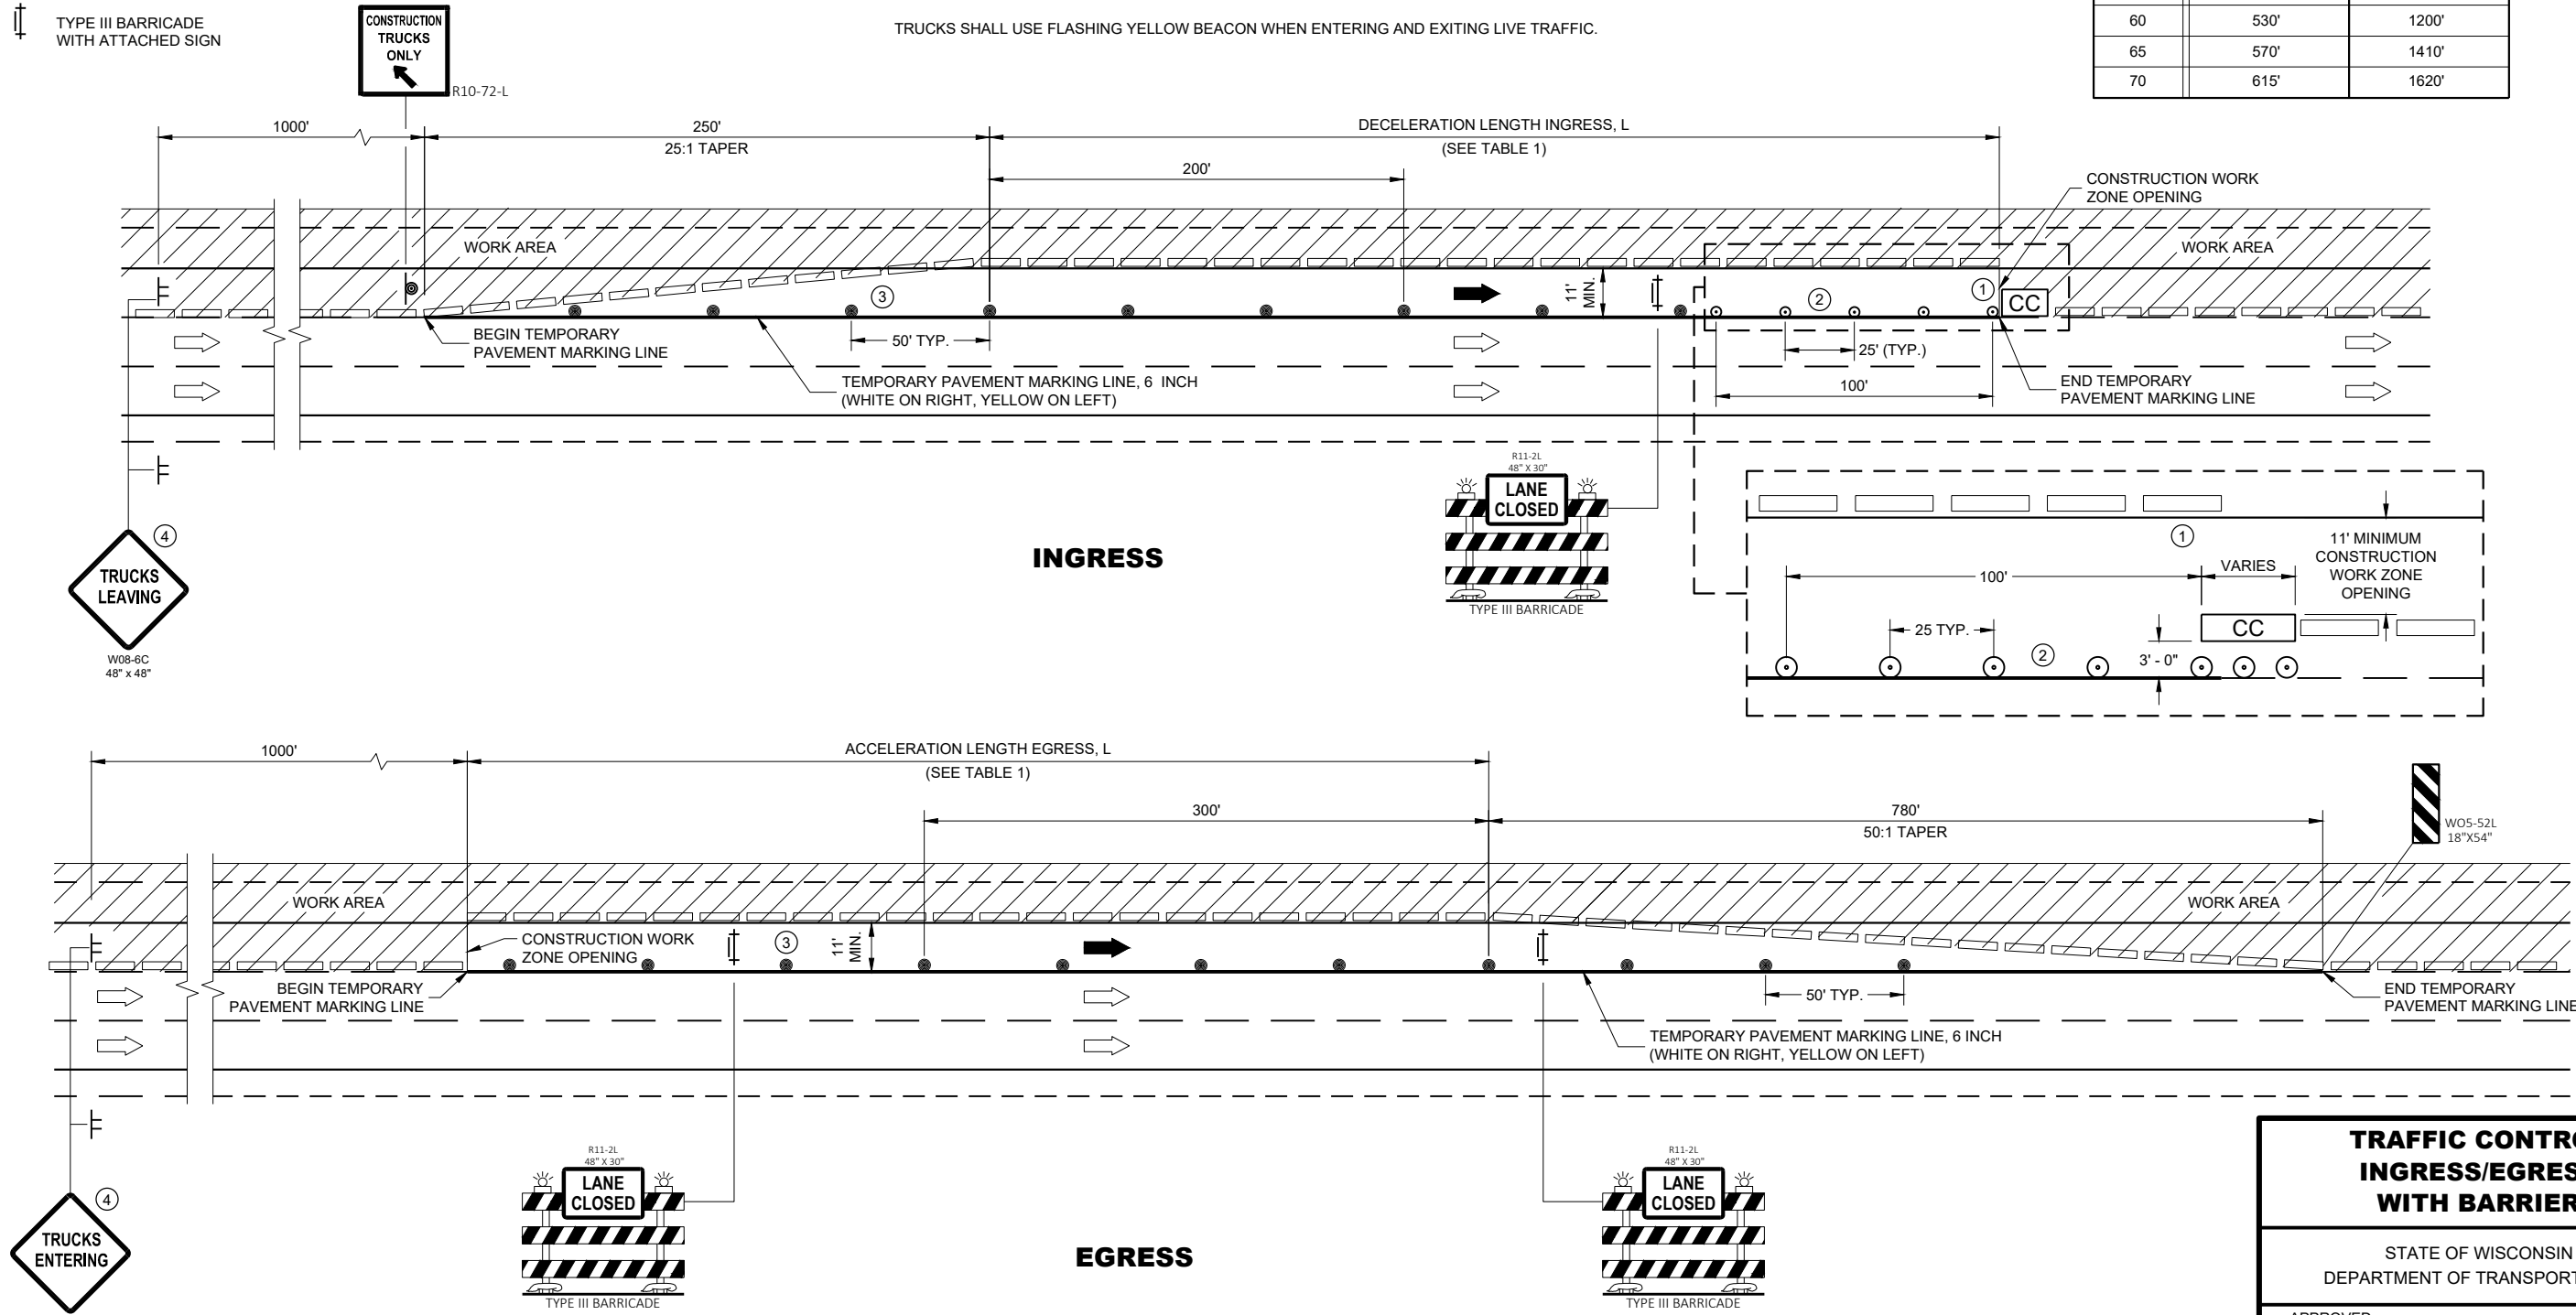

**TRAFFIC CONTROL
INGRESS/EGRESS
WITH BARRIER**

STATE OF WISCONSIN
DEPARTMENT OF TRANSPORTATION

APPROVED
May 2023
DATE

/S/ Andrew Heidtke
WORK ZONE ENGINEER

FHWA

LEGEND

- SIGN ON PERMANENT SUPPORT
- TRAFFIC CONTROL DRUM
- TRAFFIC CONTROL DRUM WITH TYPE "C" STEADY BURN LIGHT
- TYPE III BARRICADE WITH ATTACHED SIGN
- DIRECTION OF TRAFFIC
- CONSTRUCTION TRAFFIC
- WORK AREA


TABLE 1

S (MPH)	INGRESS, L	EGRESS, L
50	435'	720'
55	480'	960'
60	530'	1200'
65	570'	1410'
70	615'	1620'

LEGEND

- ALL SIGNS ARE 48"x48" UNLESS OTHERWISE NOTED.
- "WO" SIGN IS THE SAME AS "W" SIGN EXCEPT THE BACKGROUND IS ORANGE.
- ANY SIGNS TEMPORARY OR EXISTING, WHICH CONFLICT WITH THE TRAFFIC CONTROL "IN USE" SHALL BE REMOVED OR COVERED AS NEEDED AND AS APPROVED BY THE ENGINEER. NO WARNING LIGHTS SHALL BE WORKING ON COVERED OR "DOWNED" SIGNS.
- THE EXACT NUMBER, LOCATION, AND SPACING OF ALL SIGNS AND DEVICES SHALL BE ADJUSTED TO FIT FIELD CONDITIONS AS APPROVED BY THE ENGINEER.
- WORK ZONE INGRESS/EGRESS LOCATIONS SHALL BE APPROVED BY THE ENGINEER. LOCATIONS FOR WORK ZONE ACCESS TO/FROM THE FREEWAY SHALL NOT BE USED FOR INGRESS AND EGRESS AT THE SAME TIME.
- THIS ACCESS DETAIL IS TYPICAL FOR LEFT LANE ACCESS, FOR RIGHT LANE ACCESS, REVERSE THE TRAFFIC CONTROL
- TEMPORARY SUPPORTS MAY BE USED IF PLACED BEHIND TEMPORARY BARRIER WALL
- TRUCKS SHALL USE FLASHING YELLOW BEACON WHEN ENTERING AND EXITING LIVE TRAFFIC.

- ① REMOVE OR COVER WHEN ACCESS IS NOT NEEDED.
- ② WHEN INGRESS / EGRESS IS NOT IN USE, PLACE DRUMS WITH 100' SPACING ALONG THE LANE LINE OF THE ENTRANCE / EXIT OF THE INGRESS / EGRESS.

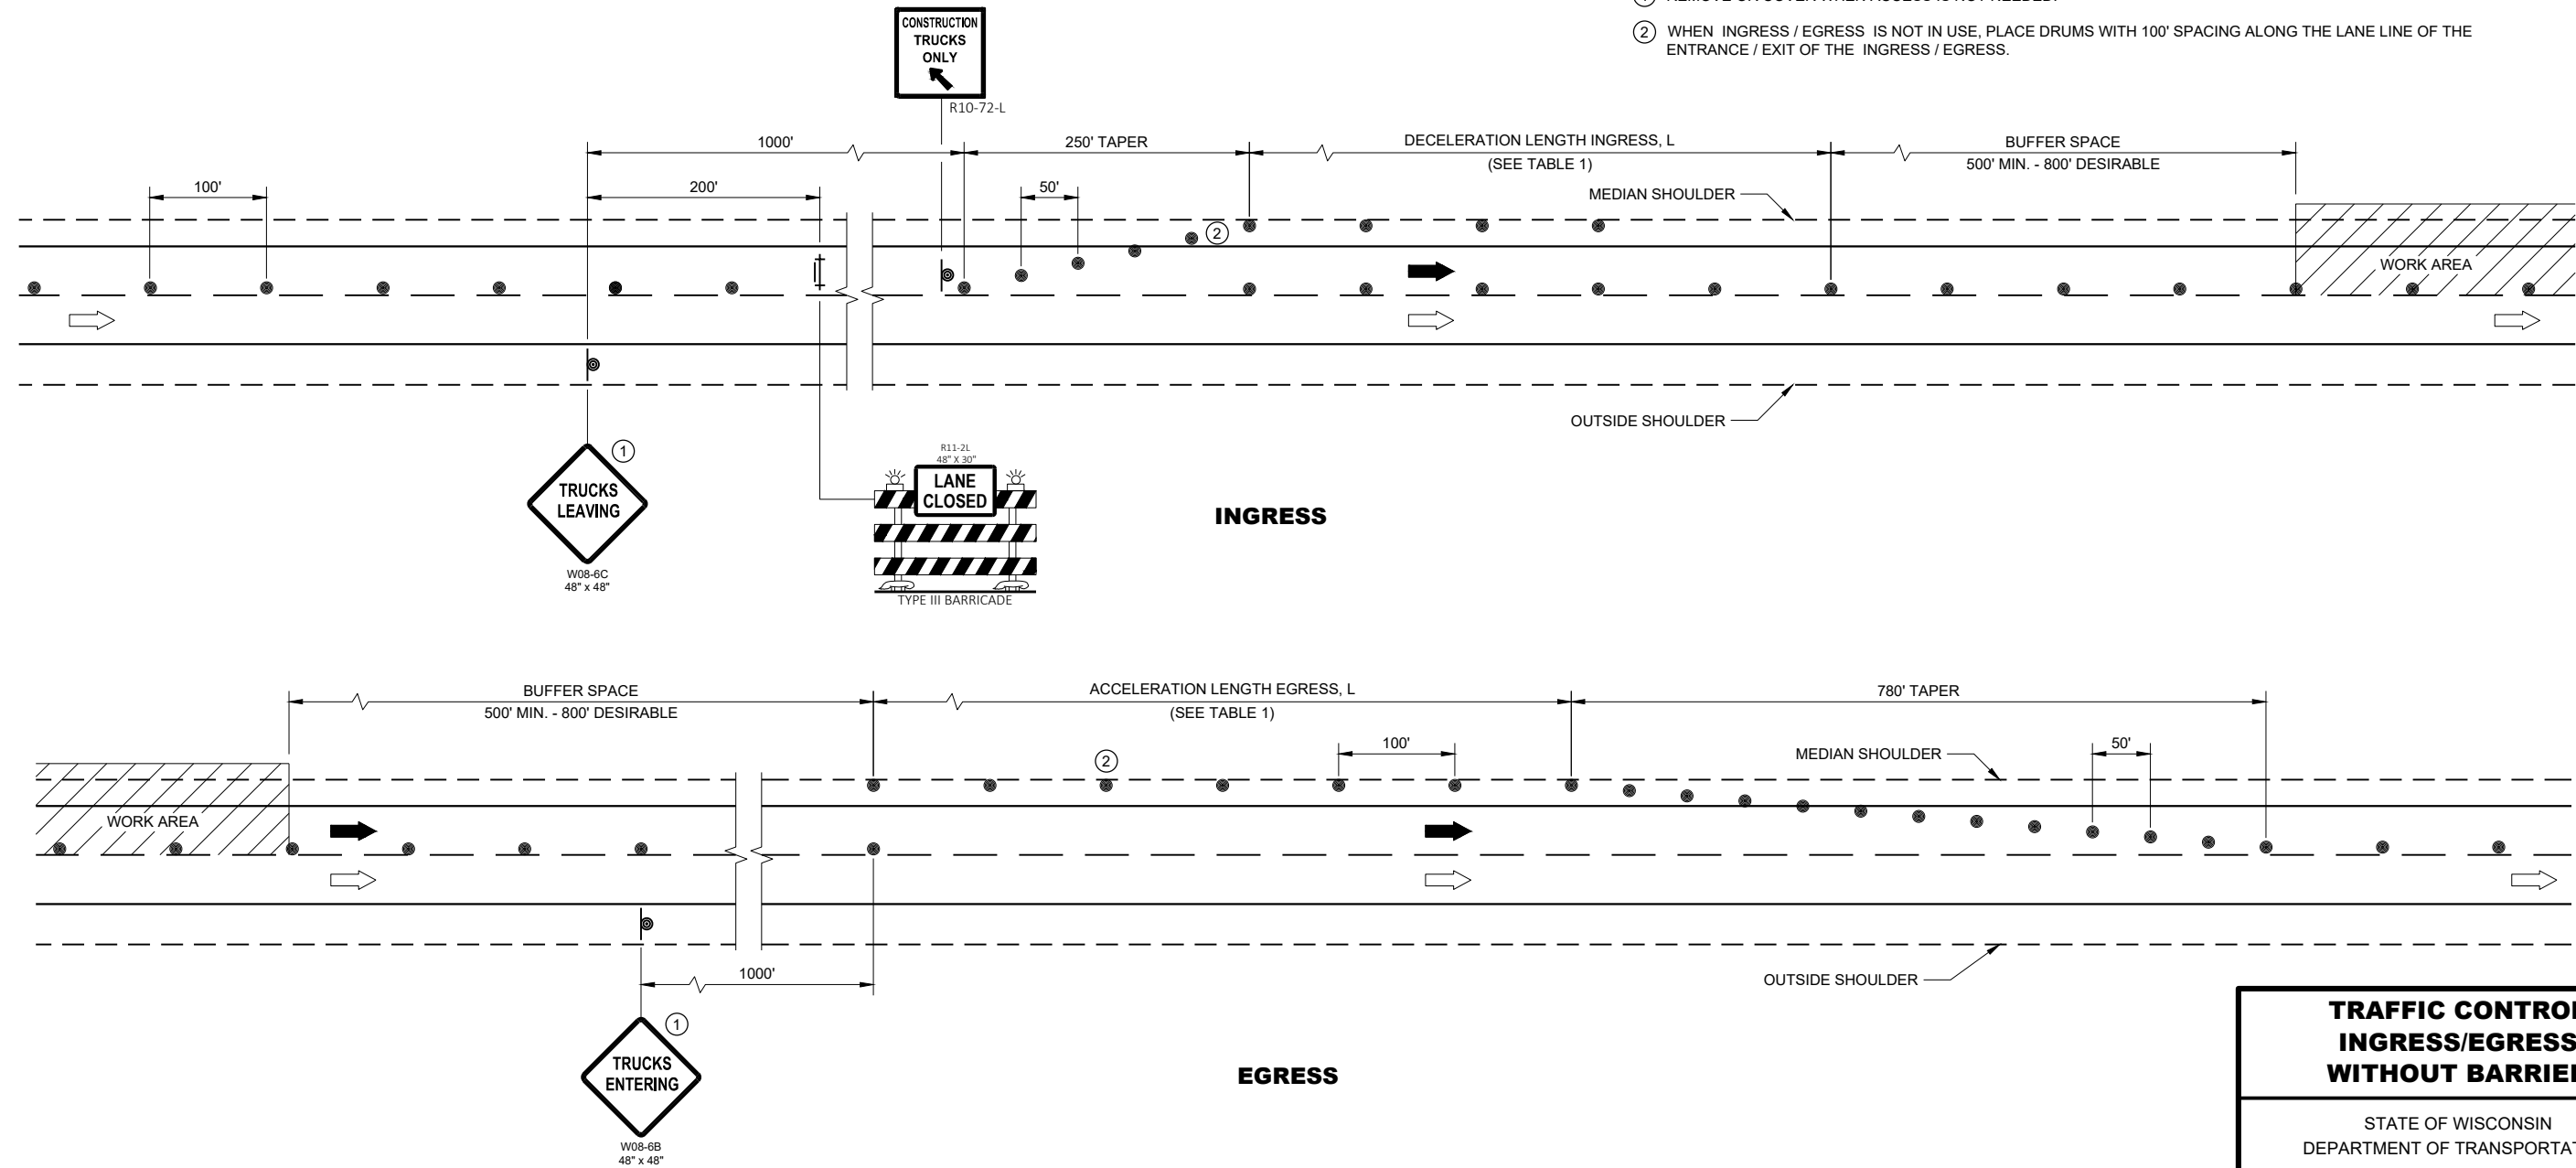

**TRAFFIC CONTROL
INGRESS/EGRESS
WITHOUT BARRIER**

STATE OF WISCONSIN
DEPARTMENT OF TRANSPORTATION

APPROVED
May 2023
DATE

/S/ Andrew Heidtke
WORK ZONE ENGINEER

FHWA

*Traffic Control, Ingress/Egress with Barrier***References:**

Part VI from the Wisconsin Manual on Uniform Traffic Control Devices (WMUTCD)
 Traffic Engineering, Operations and Safety Manual Chapter 6 (TEOpS Chapter 6)
[FDM 11-50-20](#)

Bid items associated with this drawing:

<u>ITEM NUMBER</u>	<u>DESCRIPTION</u>	<u>Unit</u>
603.8000	Concrete Barrier Temporary Precast Delivered.....	LF
603.8125	Concrete Barrier Temporary Precast Installed	LF
614.0905	Crash Cushions Temporary.....	EACH
643.0300	Traffic Control Drums	DAY
643.0420	Traffic Control Barricades Type III	DAY
643.0500	Traffic Control Flexible Tubular Marker Posts	EACH
643.0600	Traffic Control Flexible Tubular Marker Bases	EACH
643.0715	Traffic Control Warning Lights Type C.....	DAY
643.0900	Traffic Control Signs.....	DAY
643.3200-3299	Temporary Marking Line (Material) 6-Inch.....	LF
646.1000-1099	Marking Line (Material) 4-Inch.....	LF
646.2000-2099	Marking Line (Material) 6-Inch.....	LF
646.9060	Marking Removal Line 6-Inch.....	LF

Standardized Special Provisions associated with this drawing:

<u>STSP NUMBER</u>	<u>TITLE</u>
NONE	

Other SDDs associated with this drawing:

SDD 14B7	Concrete Barrier Temporary Precast
SDD 15C11	Channelizing Devices – Drums, Cones, Barricades and Vertical Panel
SDD 15D12	Traffic Control, Lane Closure

Design Notes:

NONE

Contact Person:

Andrew Heidtke (414) 220-6802

*Traffic Control, Ingress/Egress without Barrier***References:**

Part VI from the Wisconsin Manual on Uniform Traffic Control Devices (WMUTCD)
Traffic Engineering, Operations and Safety Manual Chapter 6 (TEOpS Chapter 6)
[FDM 11-50-20](#)

Bid items associated with this drawing:

<u>ITEM NUMBER</u>	<u>DESCRIPTION</u>	<u>Unit</u>
643.0300	Traffic Control Drums	DAY
643.0420	Traffic Control Barricades Type III	DAY
643.0715	Traffic Control Warning Lights Type C.....	DAY
643.0900	Traffic Control Signs.....	DAY

Standardized Special Provisions associated with this drawing:

<u>STSP NUMBER</u>	<u>TITLE</u>
NONE	

Other SDDs associated with this drawing:

SDD 15C11	Channelizing Devices – Drums, Cones, Barricades and Vertical Panel
SDD 15D12	Traffic Control, Lane Closure

Design Notes:

NONE

Contact Person:

Andrew Heidtke (414) 220-6802