


USH 10 EB
 ECON T UCT OUT IDE OU DE

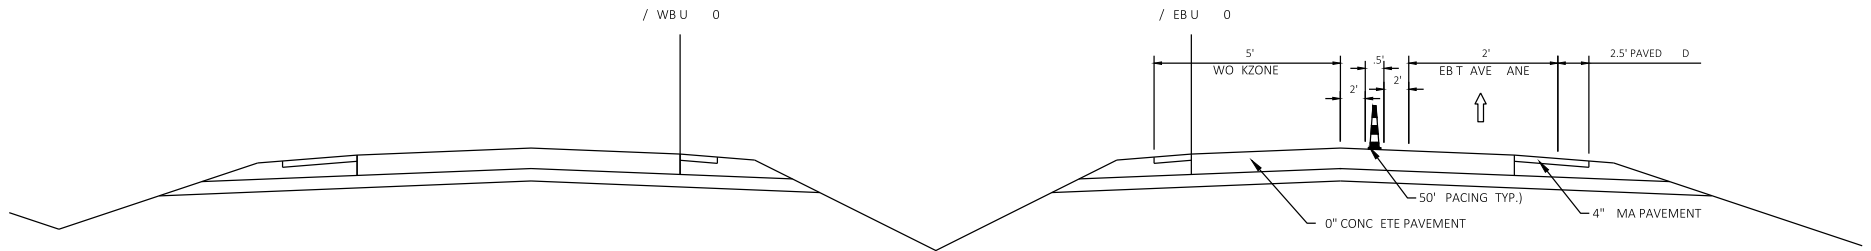

USH 10 EB
 IN IDE ANE CONC ETE EPAI AND
 ECON T UCT IN IDE OU DE

P OJECT NO: 5 0-02-60

WY: U 0

COUNTY: WAUPACA

T AFFIC TAGING ECTION

EET

E

FILE NAME: Y:\MI\WAUKEE\20300\20335.0\ENG_DOC\5 0-02-60\5 00260\ EET\02600 - .DWG
 AYOUT NAME - D - .dft


P OT DATE: 5/3/2024 10:29 AM

P OT BY: C EGG, EAT E

P OT NAME:

P OT CA E: 1 IN: 0 FT

WI DOT/CADD EET-42

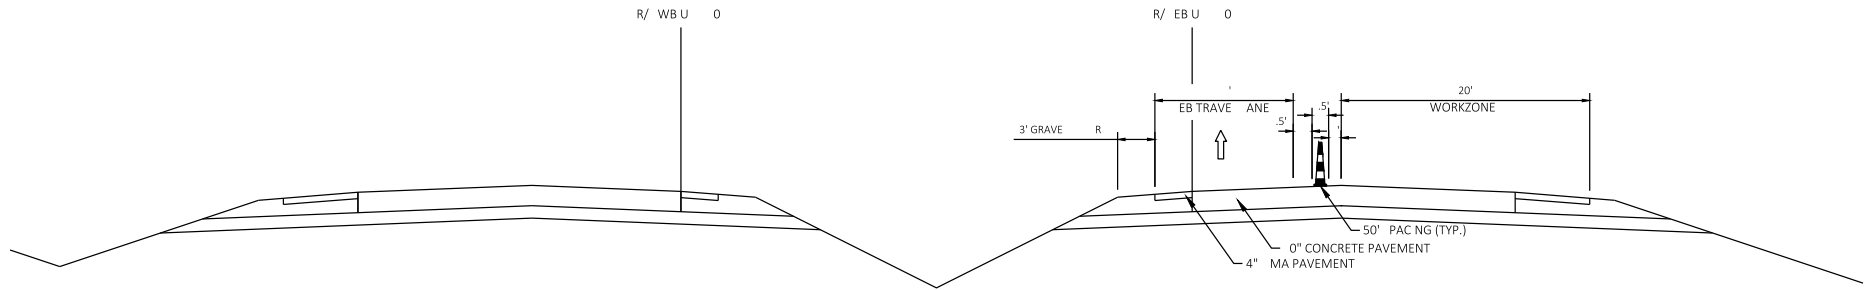

USH 10 EB
 OUT E ANE CONCRETE REPA R

PROJECT NO: 5 0-02-60

WY: U 0

COUNTY: WAUPACA

TRAFF C TAG NG ECT ON

EET

E

FILE NAME: Y:\M1\WAUKEE\20300\20335.0\ENG_OC\5 0-02-60\5 00260\ EET\02600 - . . WG
 LAYOUT NAME - 02- 0ft

PLOT DATE: 5/3/2024 10:29 AM

PLOT BY: C EGG, EAT ER

PLOT NAME:

PLOT SCALE: 1 IN: 0 FT

WI OT/CA EET-42