



**EXISTING TYPICAL SECTION**  
 STA 429+69 NB - STA 434+25 NB (USH 51 NB)  
 STA 429+69 SB - STA 434+29 SB (USH 51 SB)

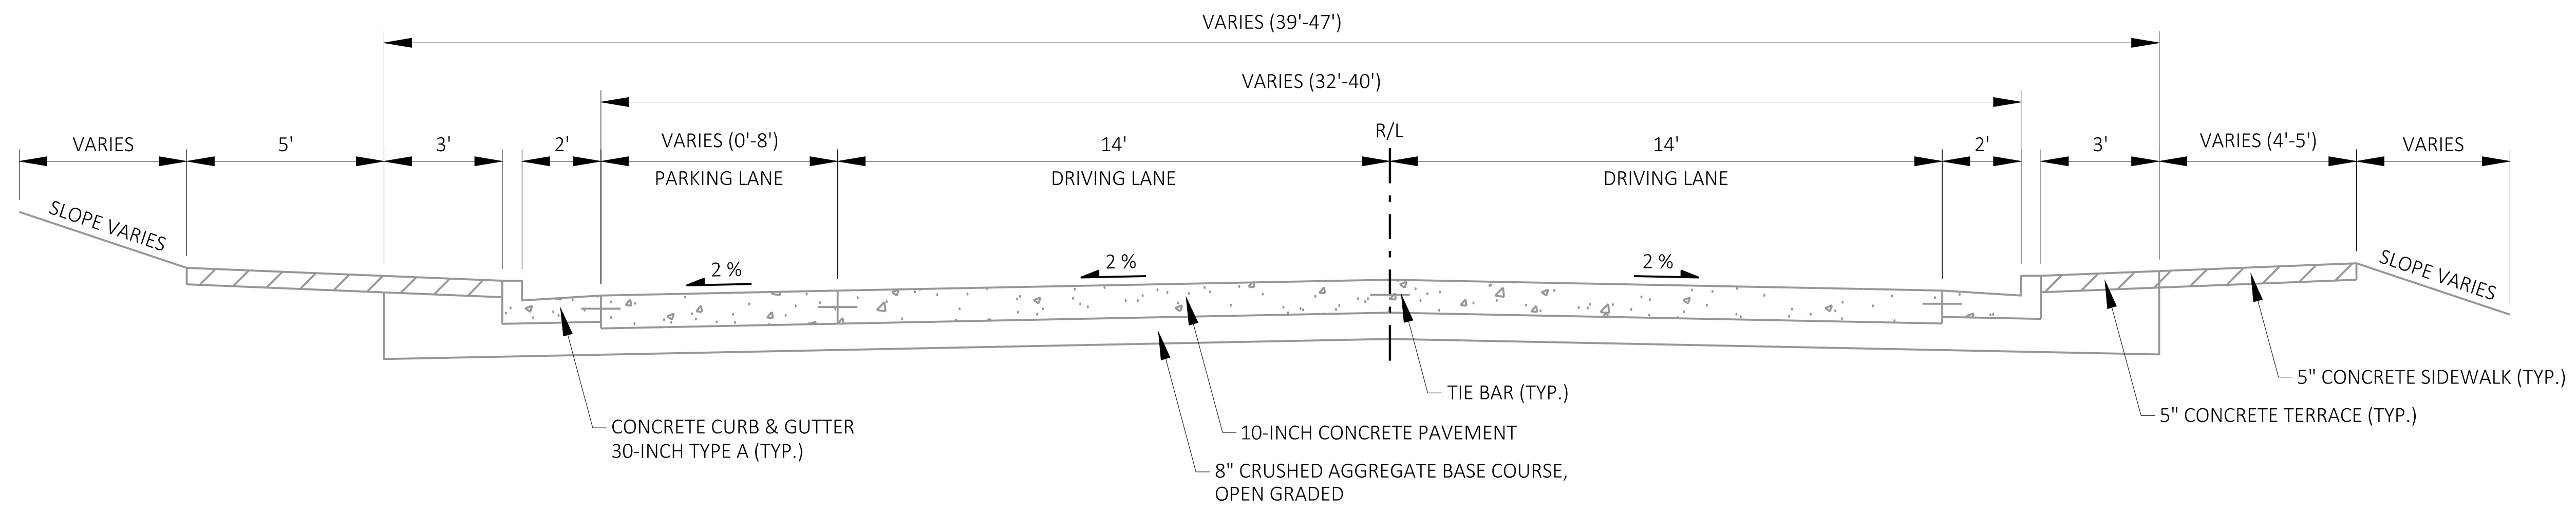

**EXISTING TYPICAL SECTION**  
 STA 434+25 NB - STA 446+20 NB (USH 51 NB)

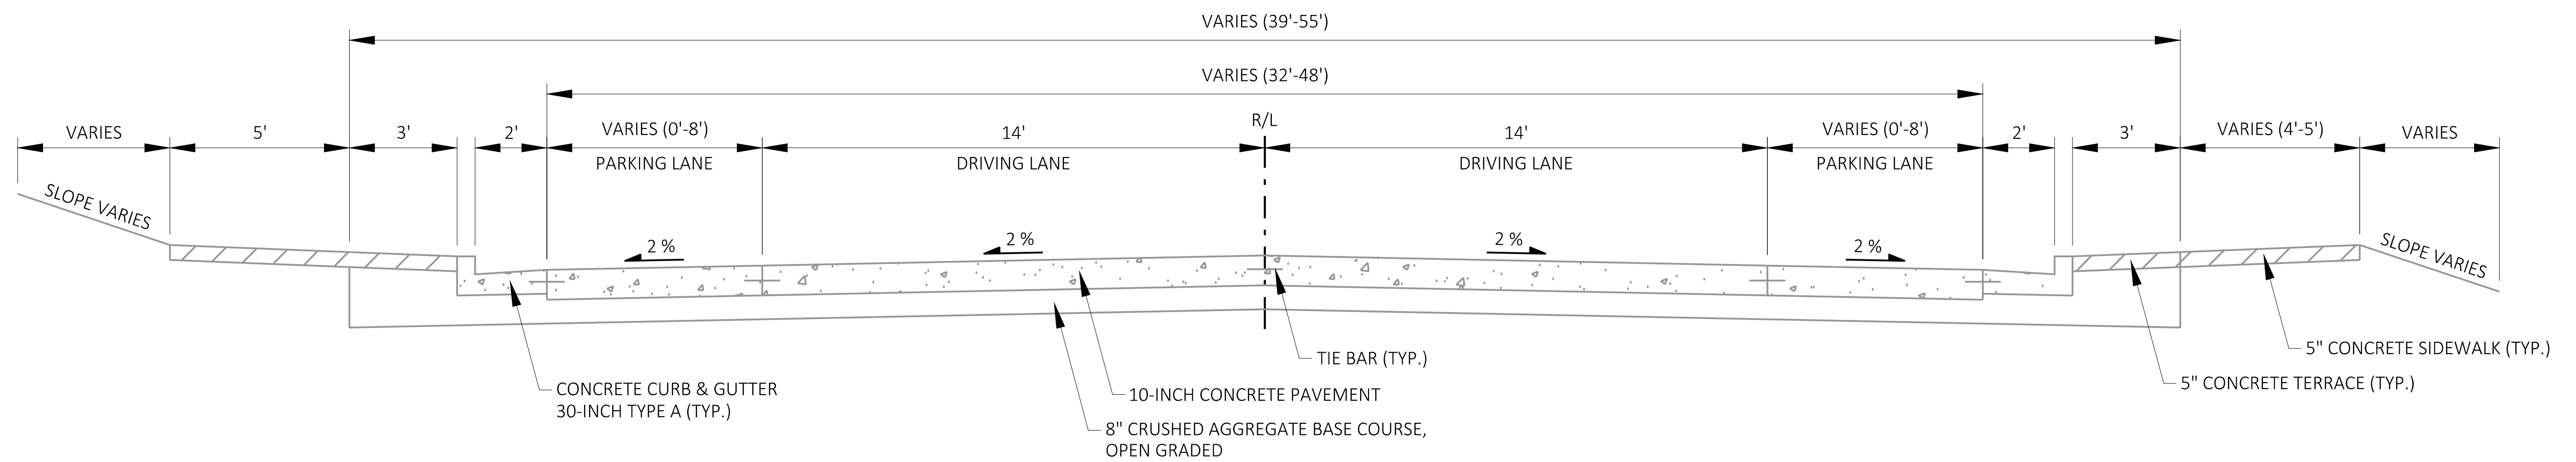

**EXISTING TYPICAL SECTION**  
 STA 434+29 - STA 445+23 SB (USH 51 SB)