



FINISHED TYPICAL SECTION - PATHWAY
 PARALLEL TO ROAD (NORTH SIDE OF ROAD)
 FIRE KEEPER RD - EVERYBODY'S RD
 KWE DA KIK LN - LOVE KNOT LN

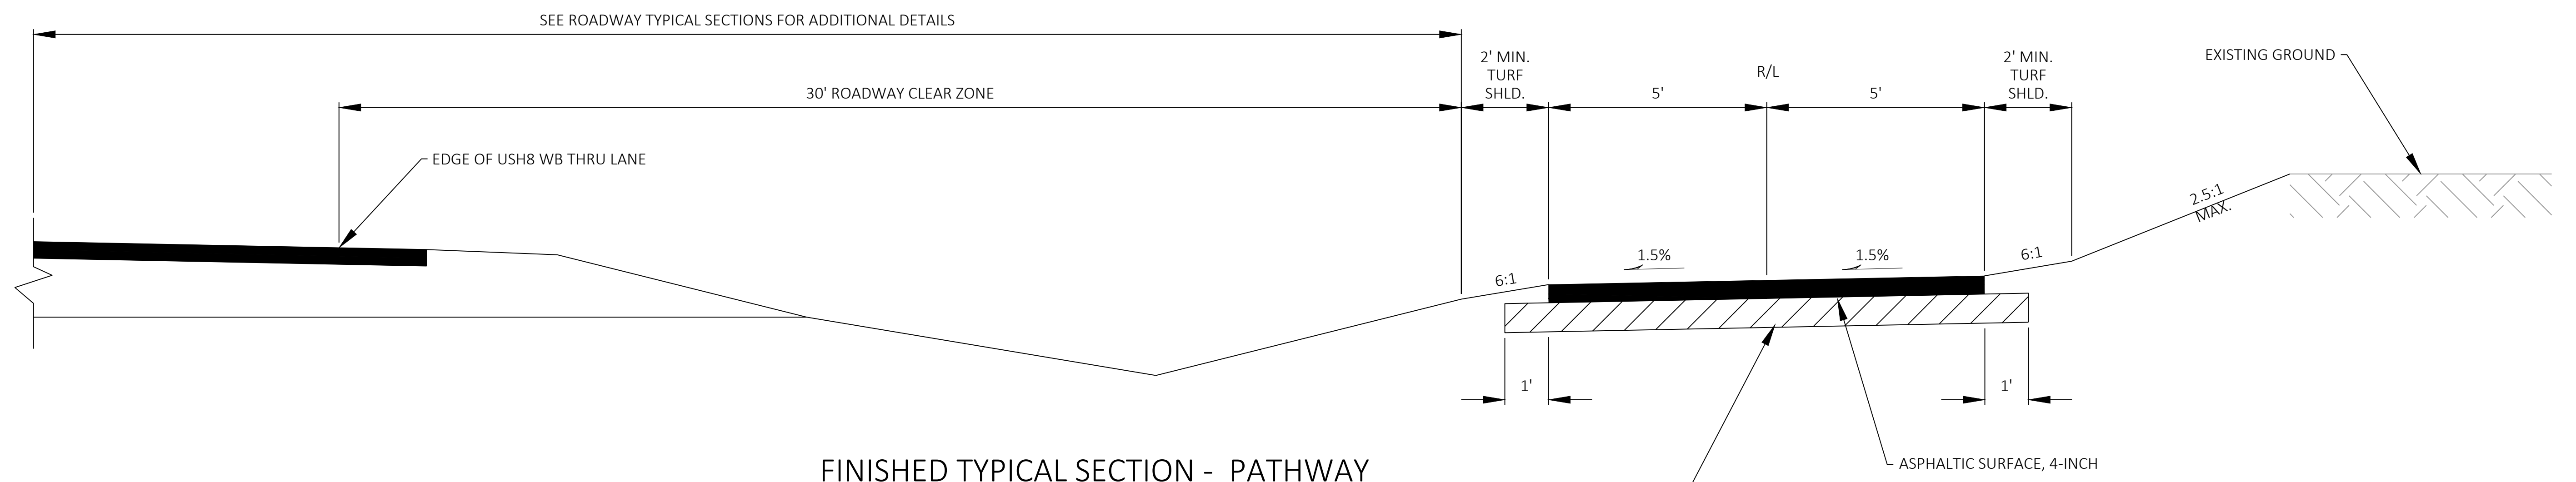

FINISHED TYPICAL SECTION - PATHWAY
 PARALLEL TO ROAD (SOUTH SIDE OF ROAD)
 FIRE KEEPER RD - YOUNG'S LN
 REST AREA - INDIAN DR

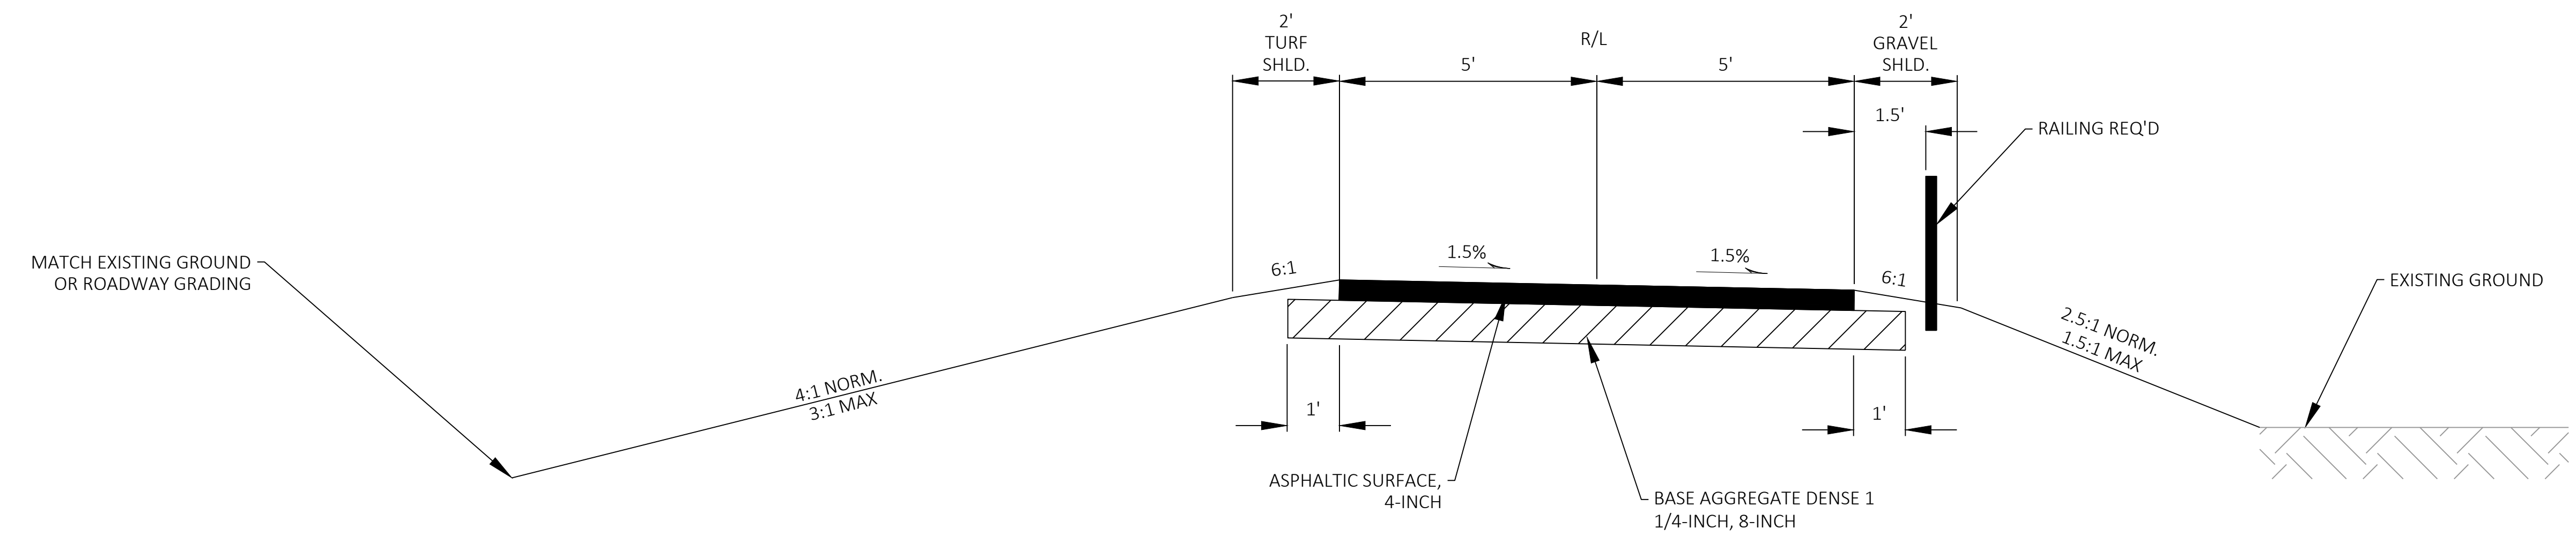

FINISHED TYPICAL SECTION - PATHWAY
 OFF-ROAD (SOUTH SIDE OF ROAD)
 YOUNG'S LN - PROPOSED USH 8 UNDERPASS

TYPICAL SECTIONS

**US 8 SHARED PATHWAY
 PHASE 1**
WISDOT ID 9813-02-00
 (FIRE KEEPER ROAD TO
 LOVE KNOT LANE)

