


PROPOSED TYPICAL SECTION
 GLEN STREET TO WASHINGTON STREET
 LOOKING SOUTH

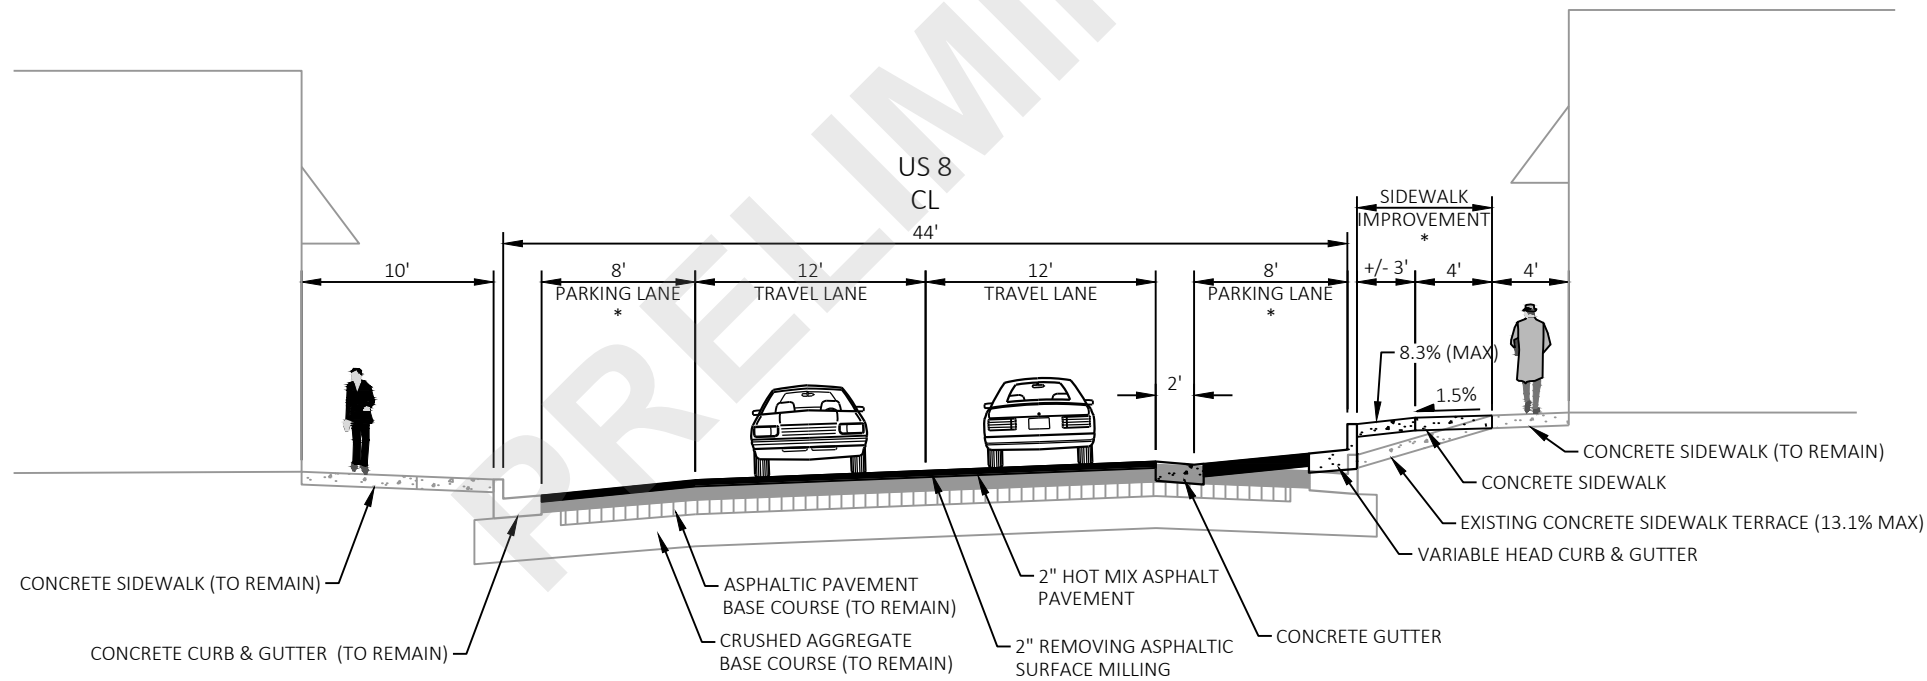

PROPOSED TYPICAL SECTION
 WASHINGTON STREET TO MADISON STREET
 LOOKING SOUTH

CITY OF CRANDON, LAKE AVENUE
 GLEN STREET TO PIONEER STREET
 US 8
 FOREST COUNTY
 STATE ID 1590-18-00/70
 MAY 2022

* PROPOSED WORK PENDING CITY PARTICIPATION