

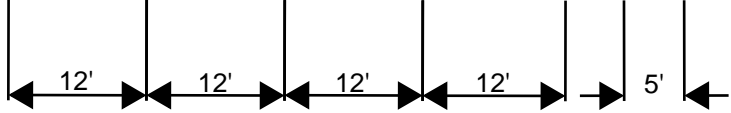
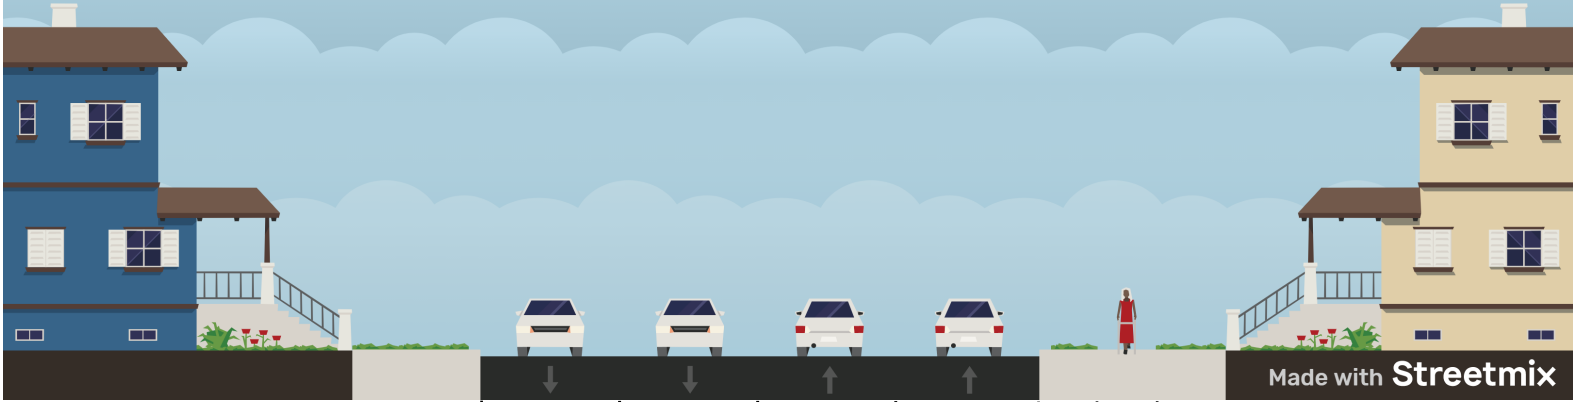


EXISTING TYPICAL SECTION

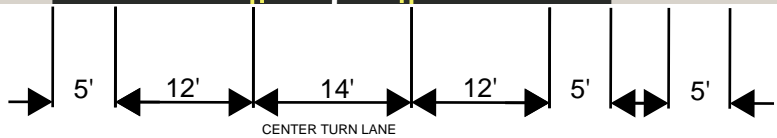

WIS 13
MAIN ST TO 1,200' NORTH OF N LASALLE ST

PROPOSED TYPICAL SECTION

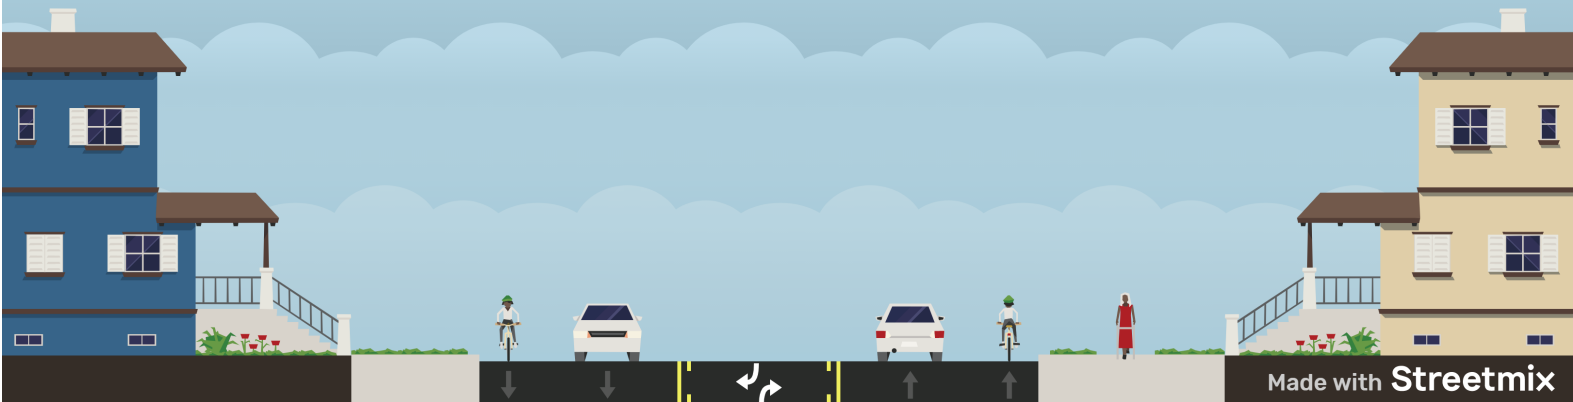

WIS 13
MAIN ST TO 1,200' NORTH OF N LASALLE ST



PRELIMINARY
PUBLIC INVOLVEMENT
EXHIBIT DATE: FEBRUARY 26, 2021
MAP 2 OF 10

The illustration is for for visual representation purposes only. The pavement will remain concrete with new markings after the pavement repair and surface diamond grinding is complete.