





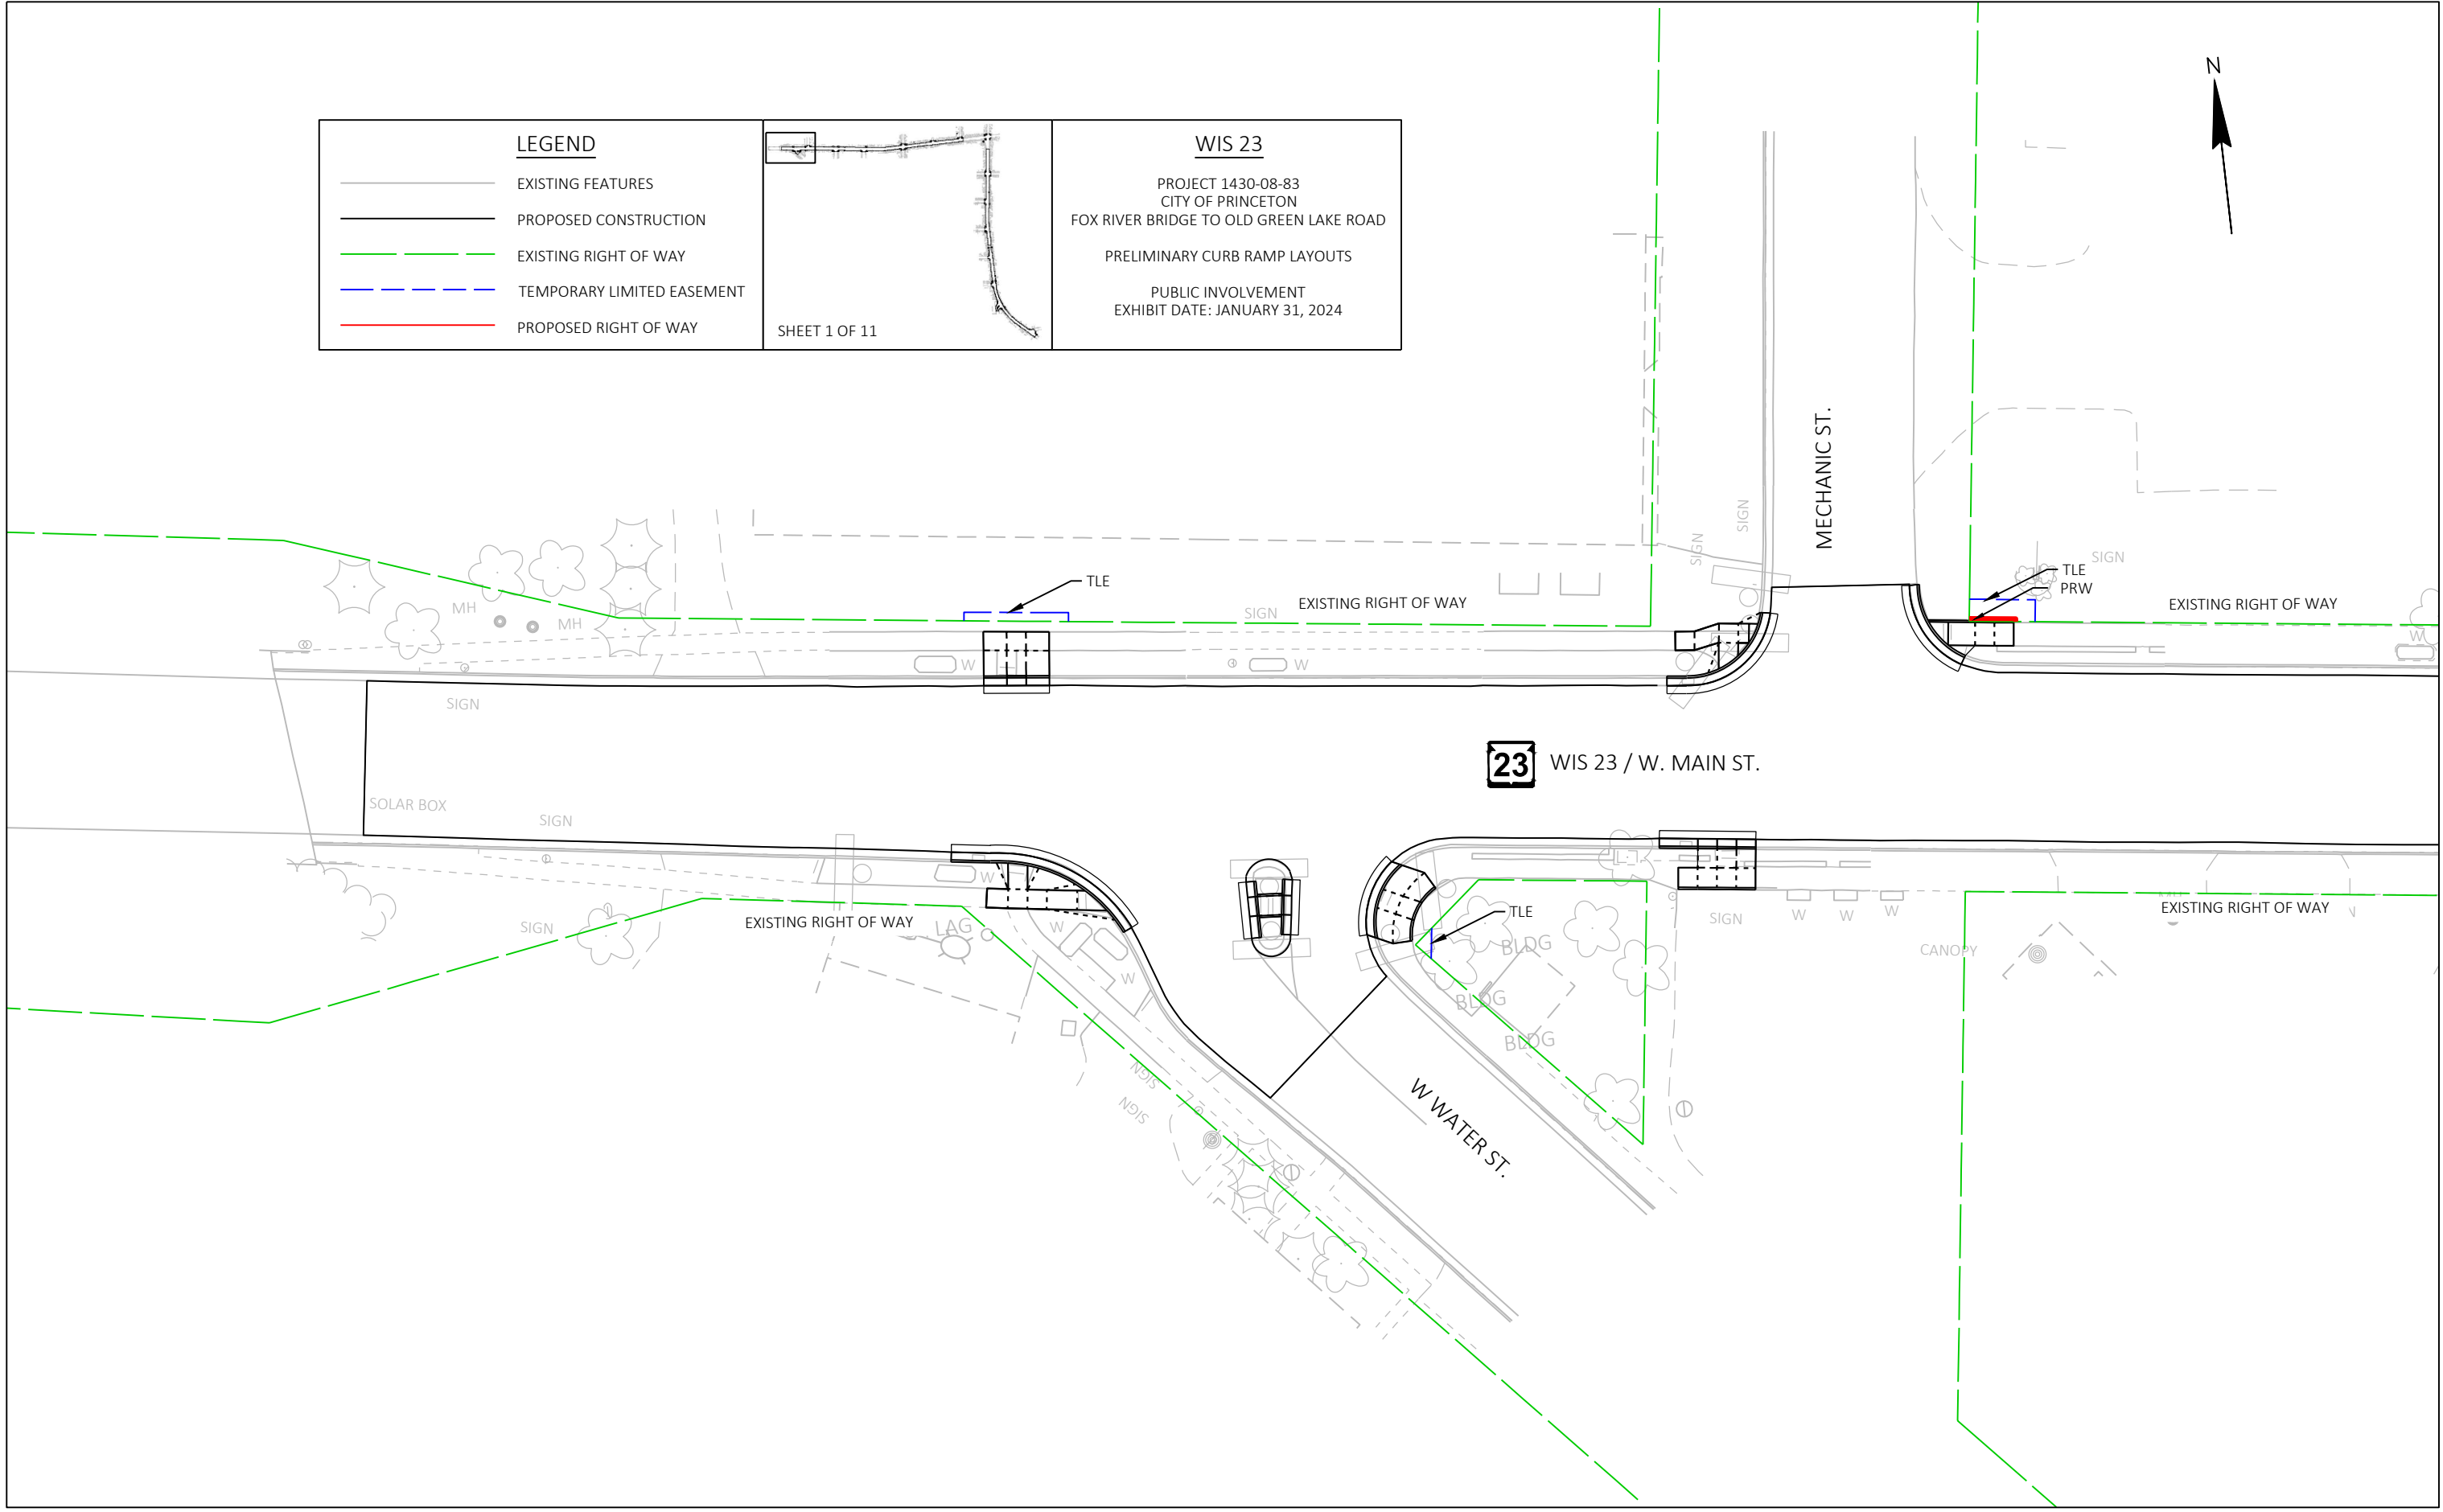
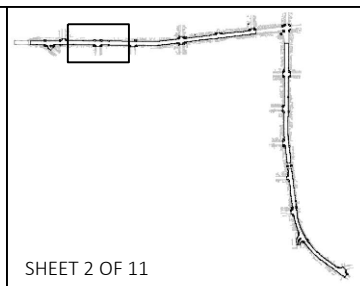



<b>LEGEND</b>			<b>WIS 23</b>	
	EXISTING FEATURES		PROJECT 1430-08-83	
	PROPOSED CONSTRUCTION		CITY OF PRINCETON	
	EXISTING RIGHT OF WAY		FOX RIVER BRIDGE TO OLD GREEN LAKE ROAD	
	TEMPORARY LIMITED EASEMENT		PRELIMINARY CURB RAMP LAYOUTS	
	PROPOSED RIGHT OF WAY	PUBLIC INVOLVEMENT		
		EXHIBIT DATE: JANUARY 31, 2024		
		SHEET 1 OF 11		

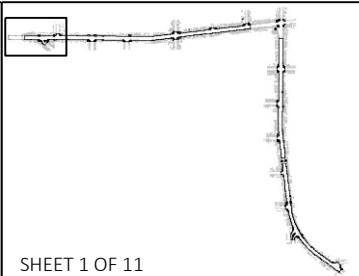






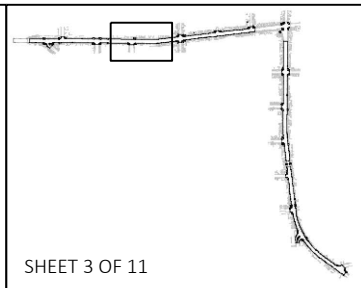
LEGEND	
	EXISTING FEATURES
	PROPOSED CONSTRUCTION
	EXISTING RIGHT OF WAY
	TEMPORARY LIMITED EASEMENT
	PROPOSED RIGHT OF WAY

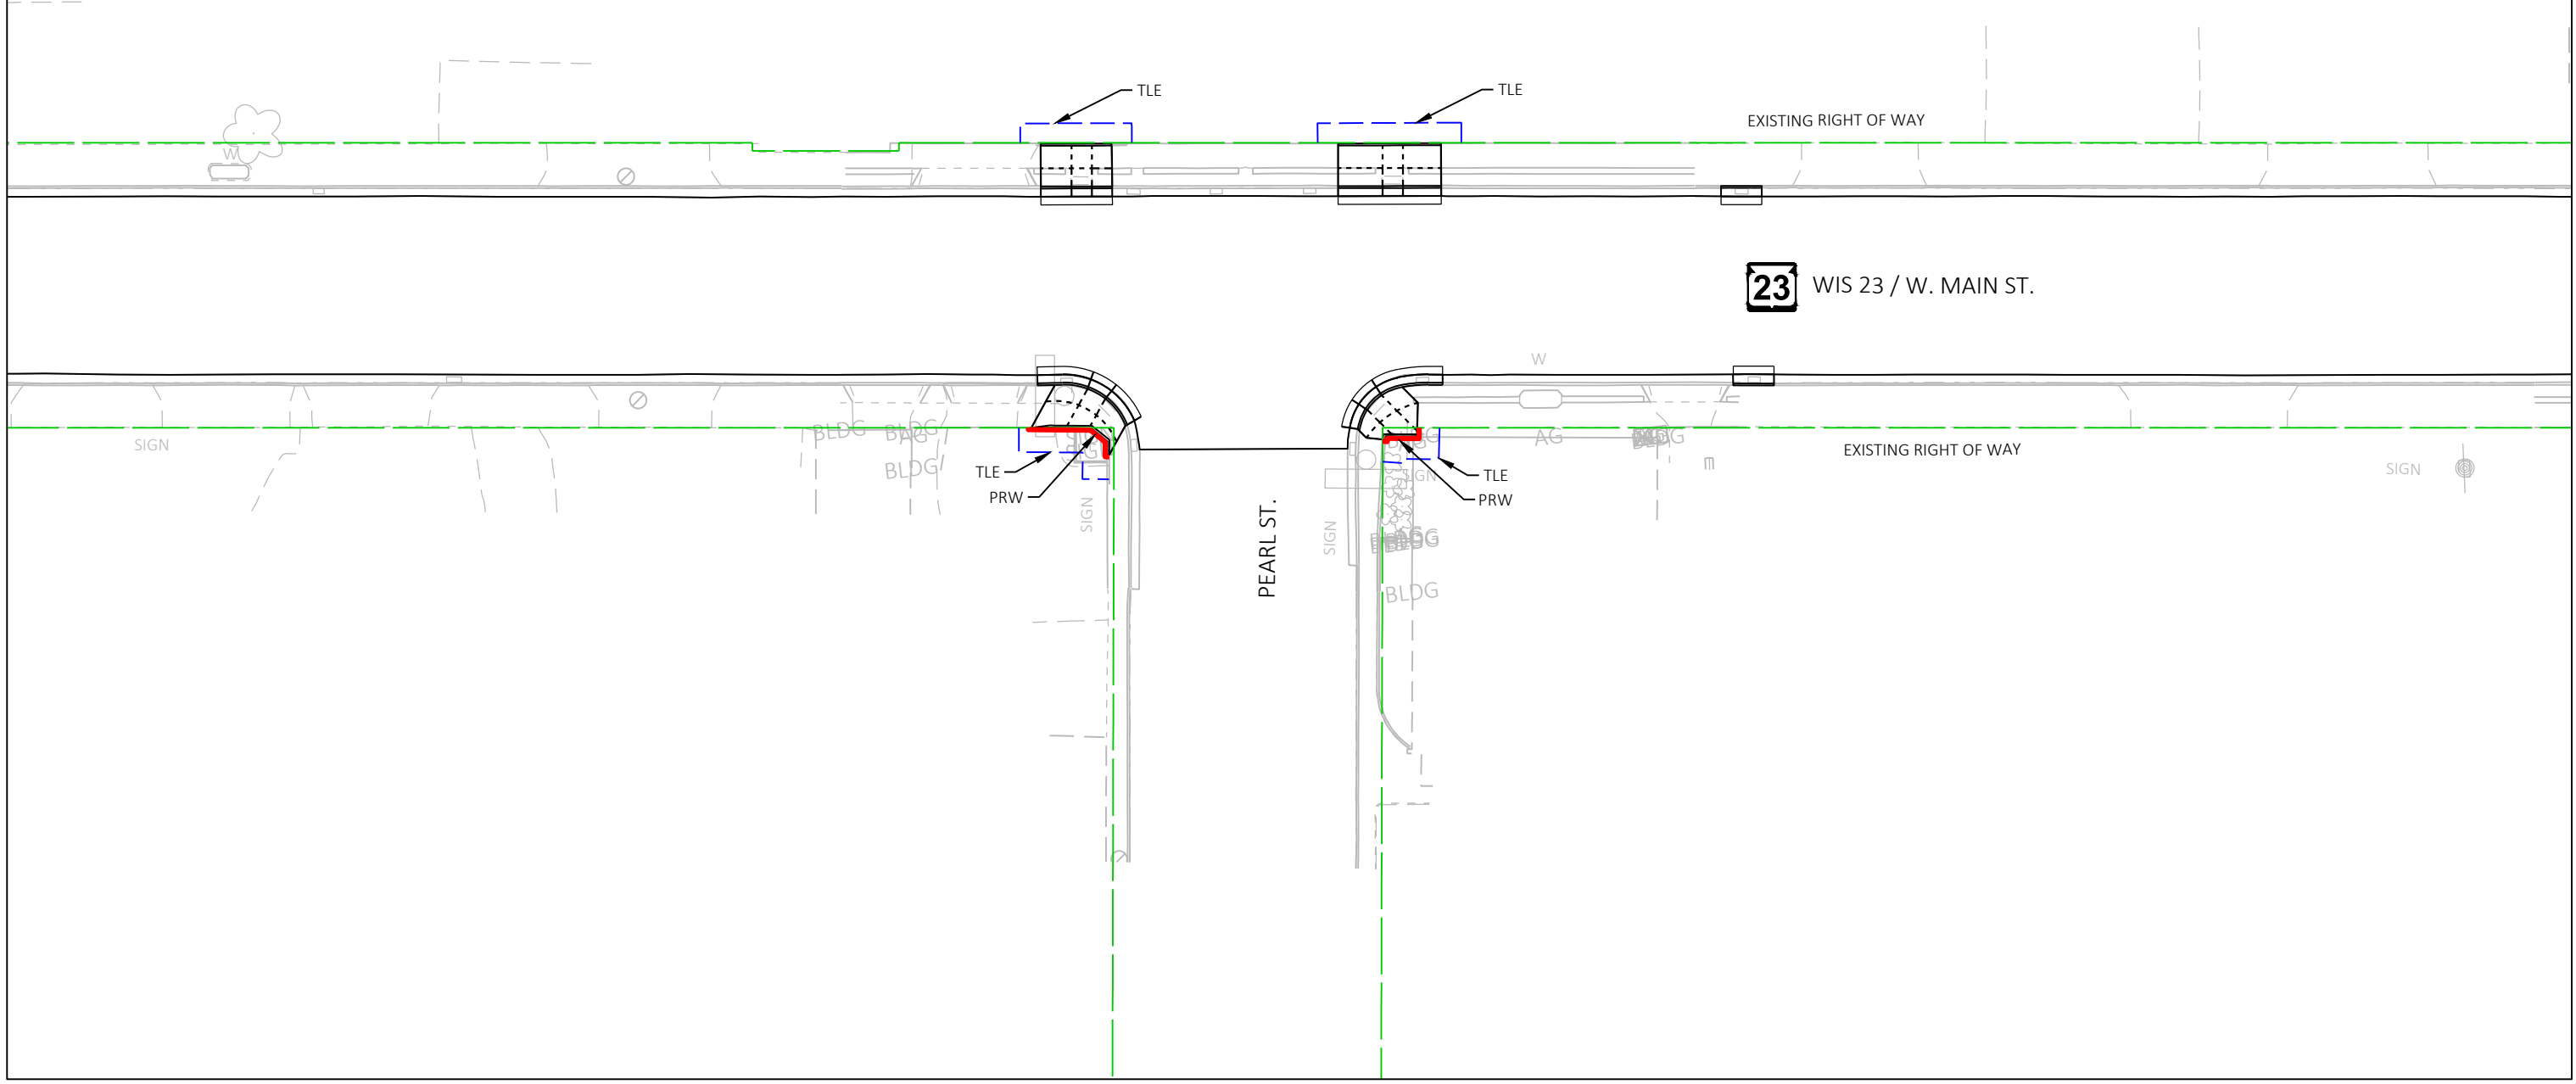

**WIS 23**  
 PROJECT 1430-08-83  
 CITY OF PRINCETON  
 FOX RIVER BRIDGE TO OLD GREEN LAKE ROAD  
 PRELIMINARY CURB RAMP LAYOUTS  
 PUBLIC INVOLVEMENT  
 EXHIBIT DATE: JANUARY 31, 2024



LEGEND	
	EXISTING FEATURES
	PROPOSED CONSTRUCTION
	EXISTING RIGHT OF WAY
	TEMPORARY LIMITED EASEMENT
	PROPOSED RIGHT OF WAY








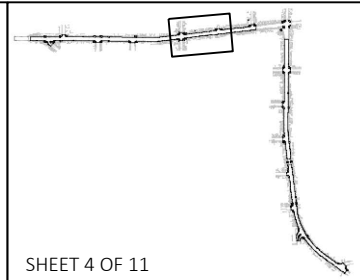
**WIS 23**  
 PROJECT 1430-08-83  
 CITY OF PRINCETON  
 FOX RIVER BRIDGE TO OLD GREEN LAKE ROAD  
 PRELIMINARY CURB RAMP LAYOUTS  
 PUBLIC INVOLVEMENT  
 EXHIBIT DATE: JANUARY 31, 2024




SHEET 3 OF 11




LEGEND	
	EXISTING FEATURES
	PROPOSED CONSTRUCTION
	EXISTING RIGHT OF WAY
	TEMPORARY LIMITED EASEMENT
	PROPOSED RIGHT OF WAY



**WIS 23**  
 PROJECT 1430-08-83  
 CITY OF PRINCETON  
 FOX RIVER BRIDGE TO OLD GREEN LAKE ROAD  
 PRELIMINARY CURB RAMP LAYOUTS  
 PUBLIC INVOLVEMENT  
 EXHIBIT DATE: JANUARY 31, 2024

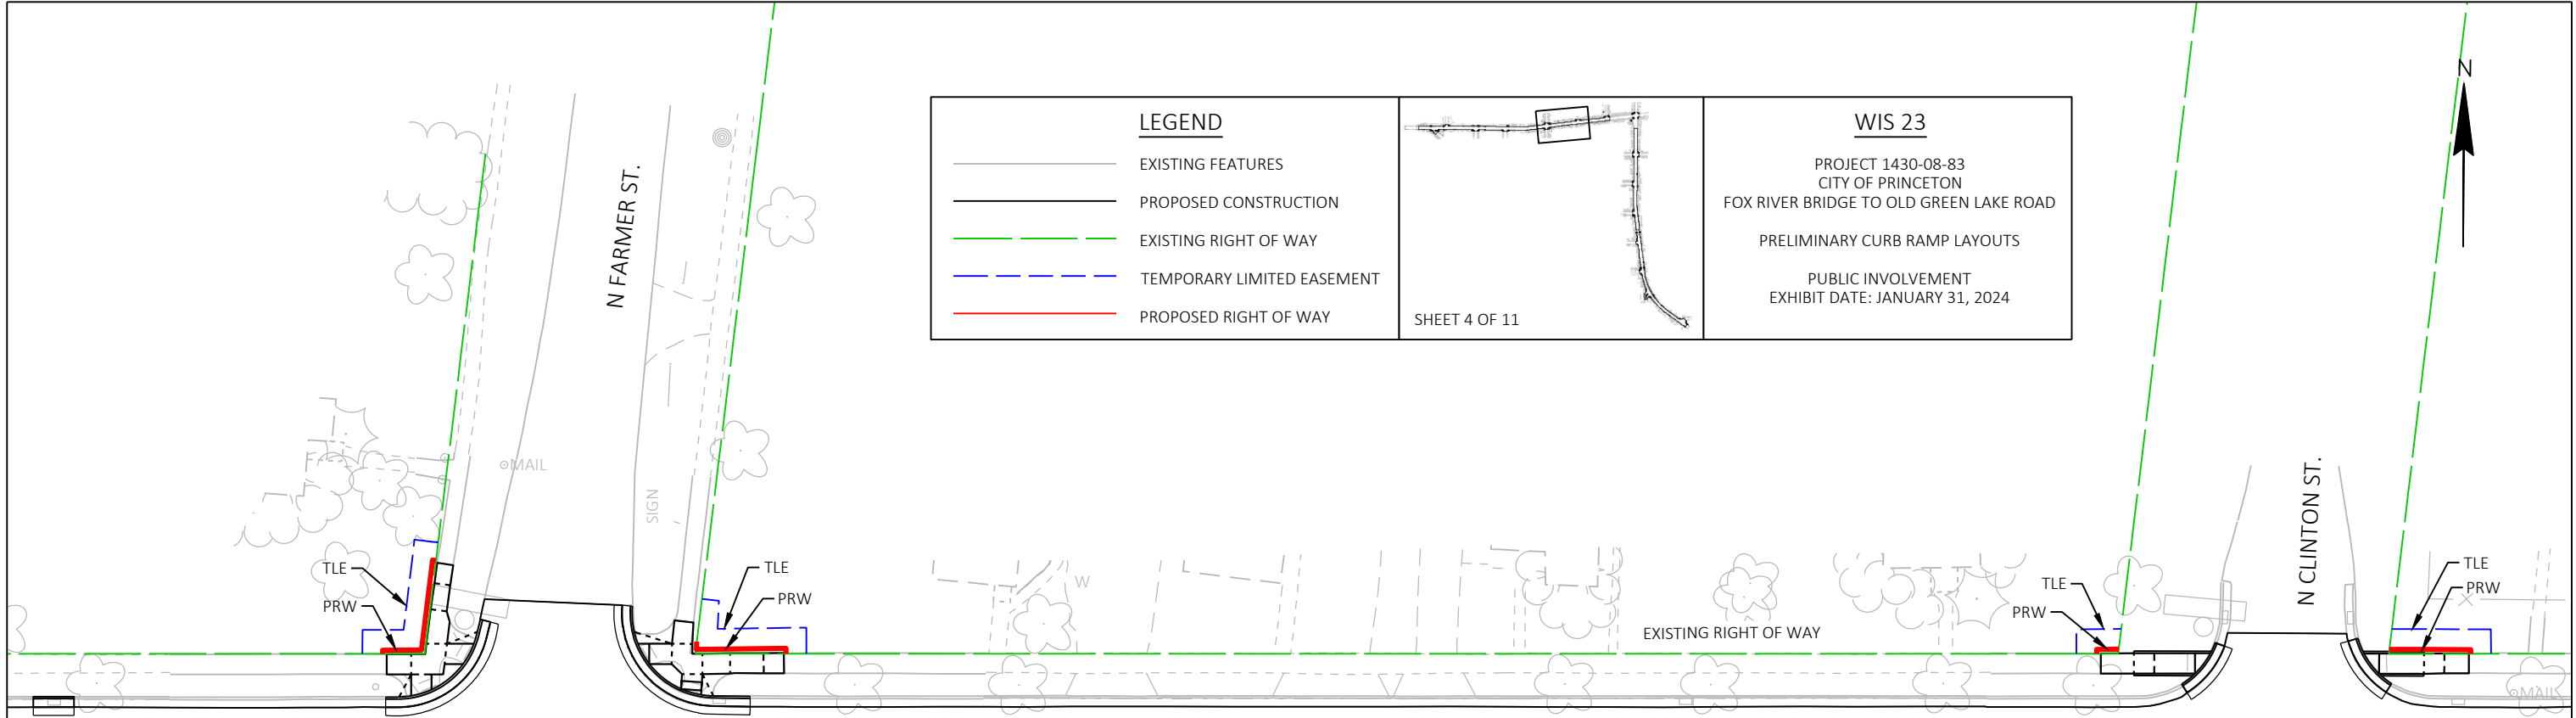

**23** WIS 23 / W. MAIN ST.

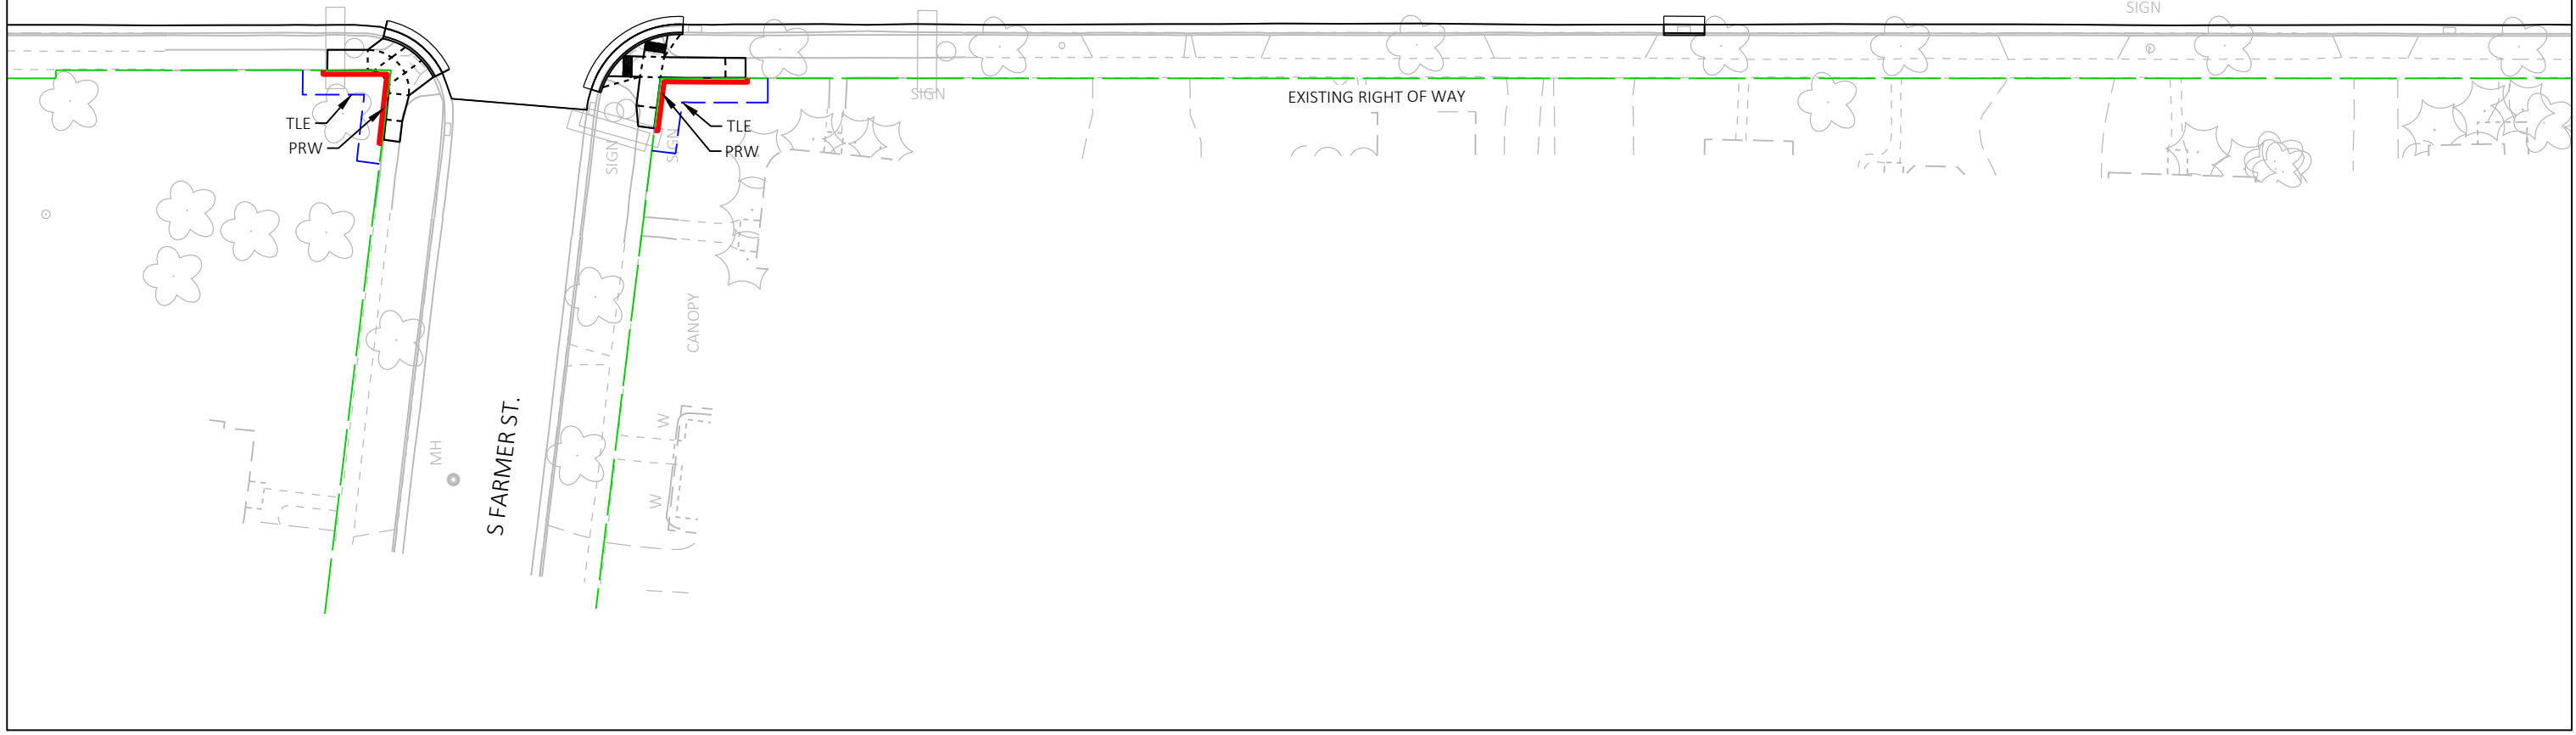




<b>LEGEND</b>	
	EXISTING FEATURES
	PROPOSED CONSTRUCTION
	EXISTING RIGHT OF WAY
	TEMPORARY LIMITED EASEMENT
	PROPOSED RIGHT OF WAY

**WIS 23**  
PROJECT 1430-08-83  
CITY OF PRINCETON  
FOX RIVER BRIDGE TO OLD GREEN LAKE ROAD  
  
PRELIMINARY CURB RAMP LAYOUTS  
  
PUBLIC INVOLVEMENT  
EXHIBIT DATE: JANUARY 31, 2024

SHEET 5 OF 11

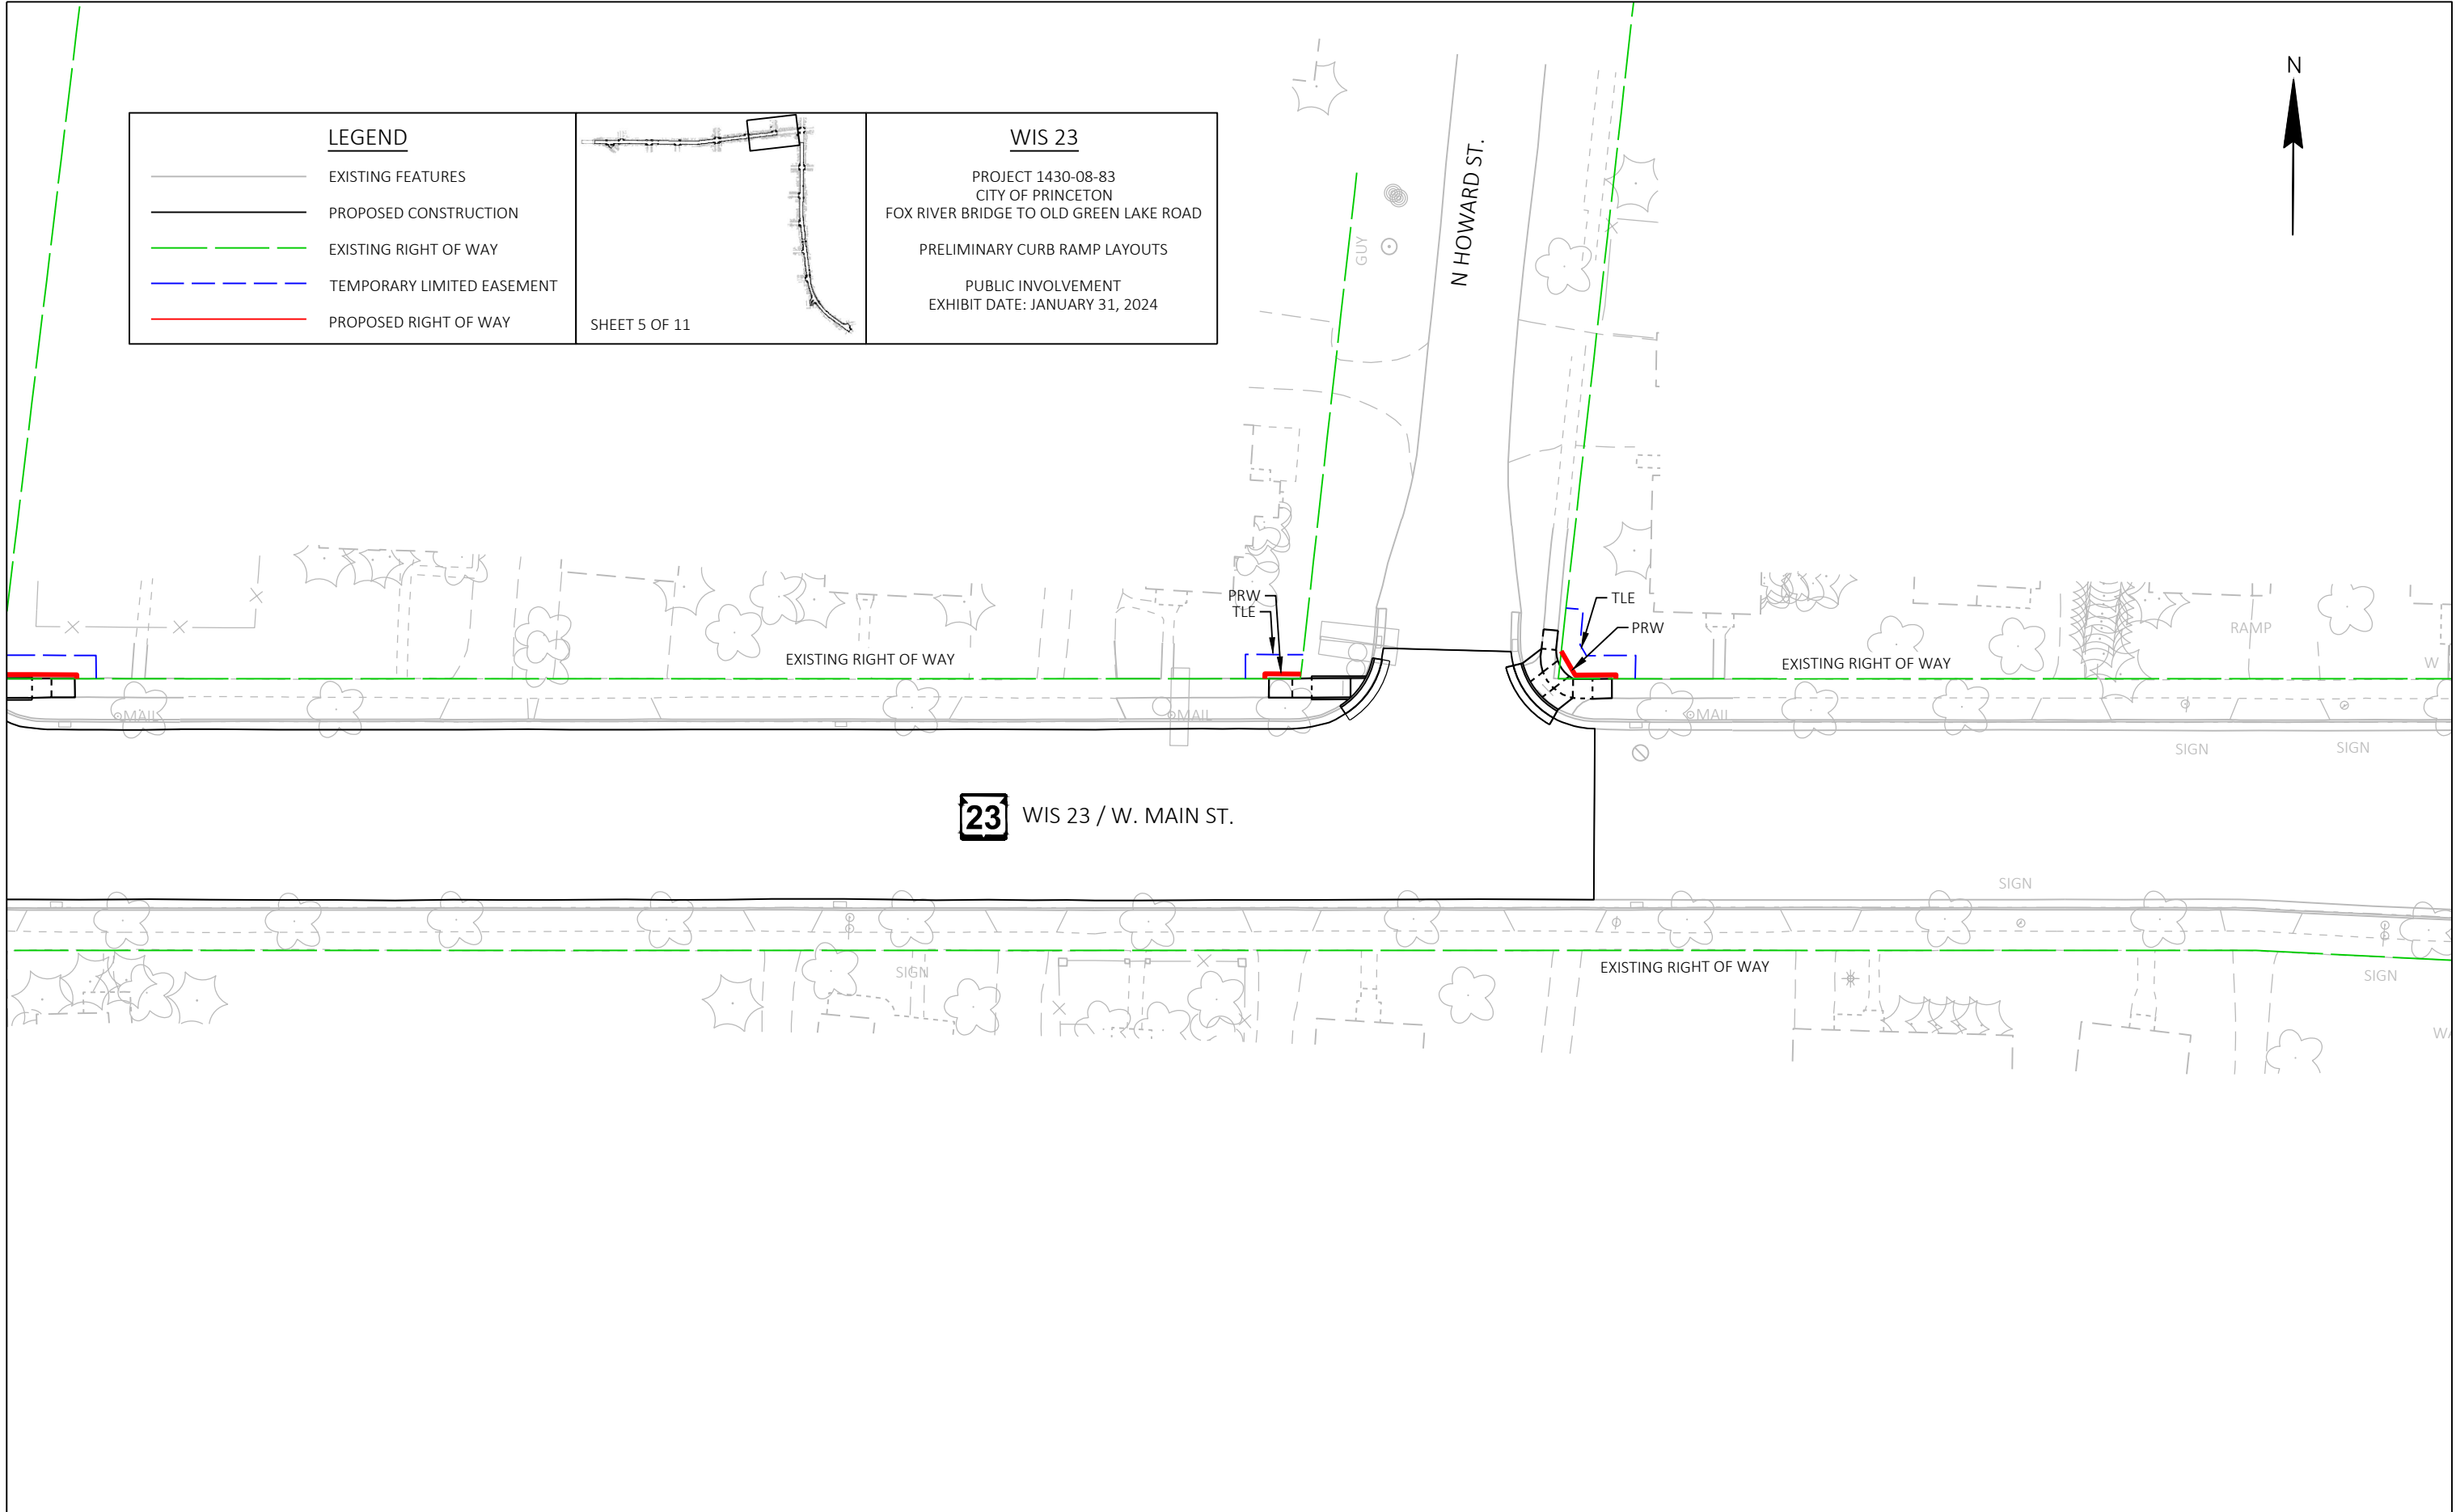

**23** WIS 23 / W. MAIN ST.



<b>LEGEND</b>			<b>WIS 23</b> PROJECT 1430-08-83 CITY OF PRINCETON FOX RIVER BRIDGE TO OLD GREEN LAKE ROAD PRELIMINARY CURB RAMP LAYOUTS PUBLIC INVOLVEMENT EXHIBIT DATE: JANUARY 31, 2024
	EXISTING FEATURES		
	PROPOSED CONSTRUCTION		
	EXISTING RIGHT OF WAY		
	TEMPORARY LIMITED EASEMENT		
	PROPOSED RIGHT OF WAY		
SHEET 6 OF 11			

E MAIN ST.


N. FULTON ST.

**23** WIS 23 / S. FULTON ST.


**23**

WIS 23 / W. MAIN ST.


WATER FOUNTAIN

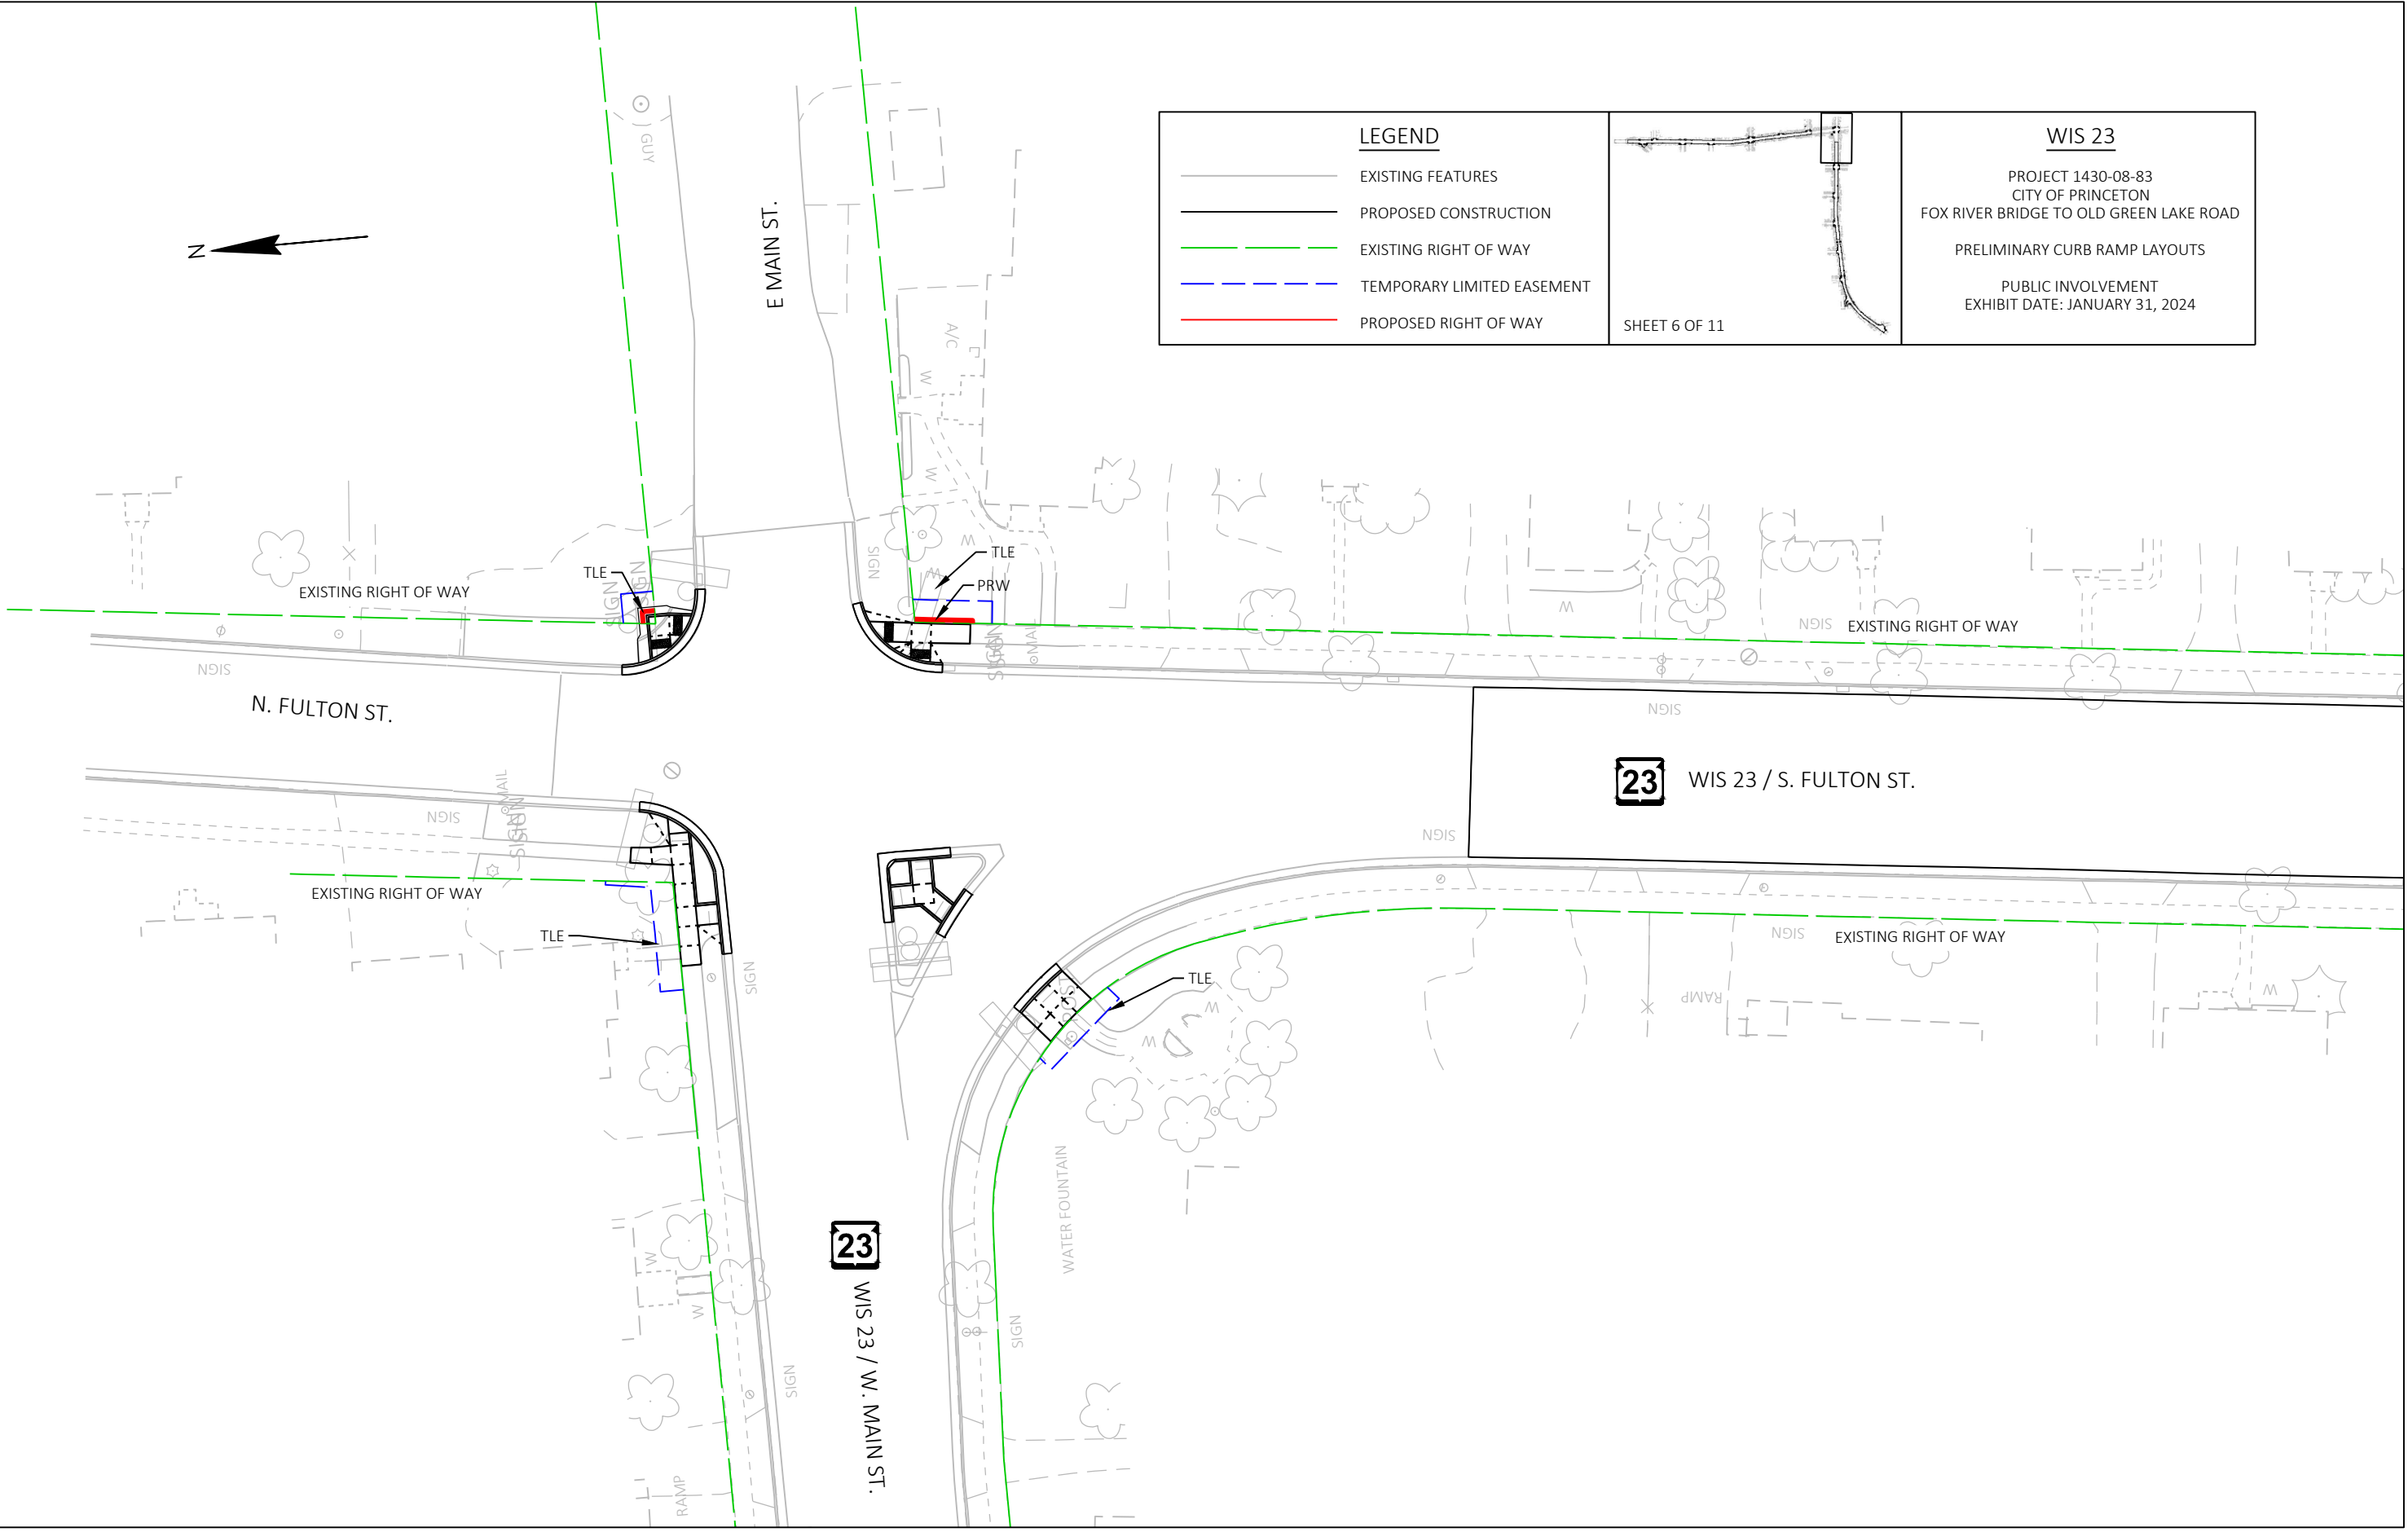


LEGEND	
	EXISTING FEATURES
	PROPOSED CONSTRUCTION
	EXISTING RIGHT OF WAY
	TEMPORARY LIMITED EASEMENT
	PROPOSED RIGHT OF WAY

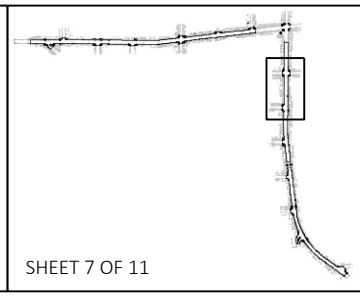



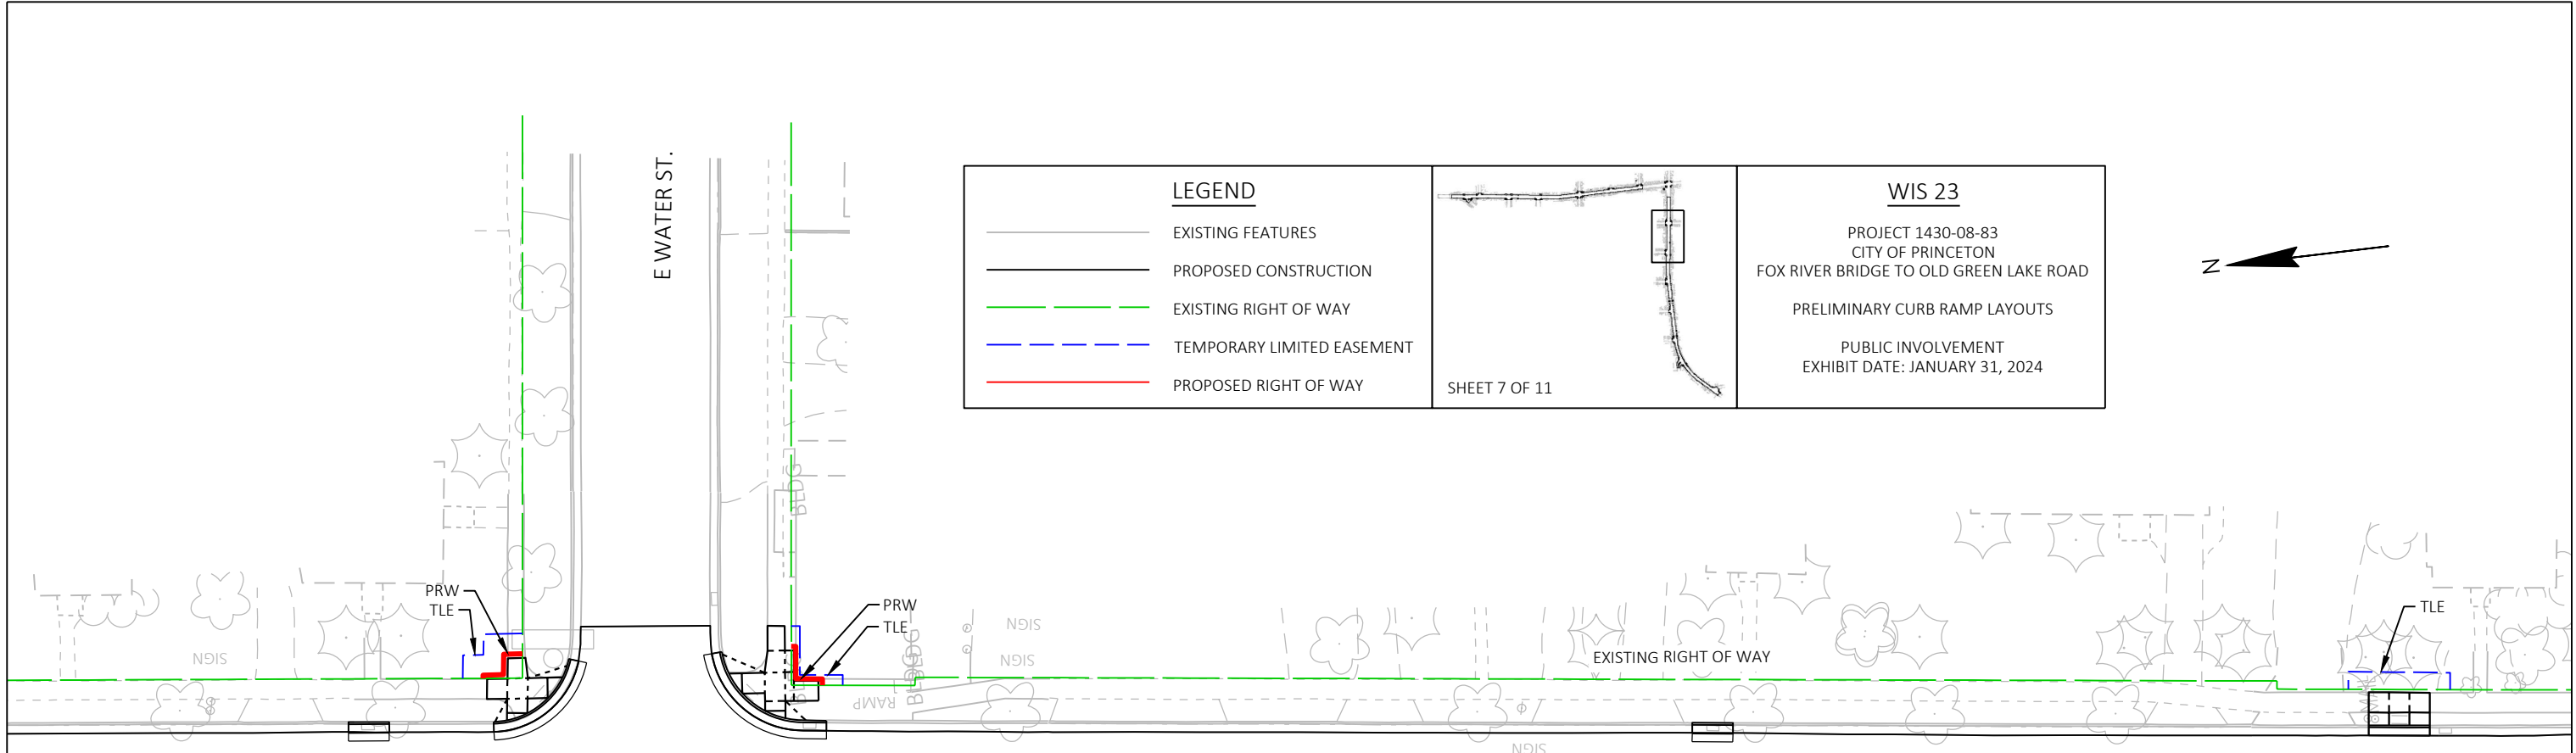


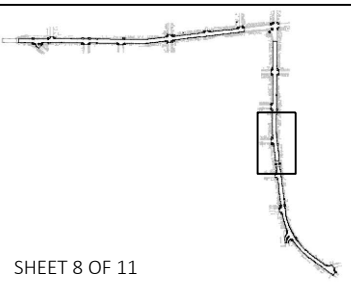
**WIS 23**  
 PROJECT 1430-08-83  
 CITY OF PRINCETON  
 FOX RIVER BRIDGE TO OLD GREEN LAKE ROAD  
 PRELIMINARY CURB RAMP LAYOUTS  
 PUBLIC INVOLVEMENT  
 EXHIBIT DATE: JANUARY 31, 2024

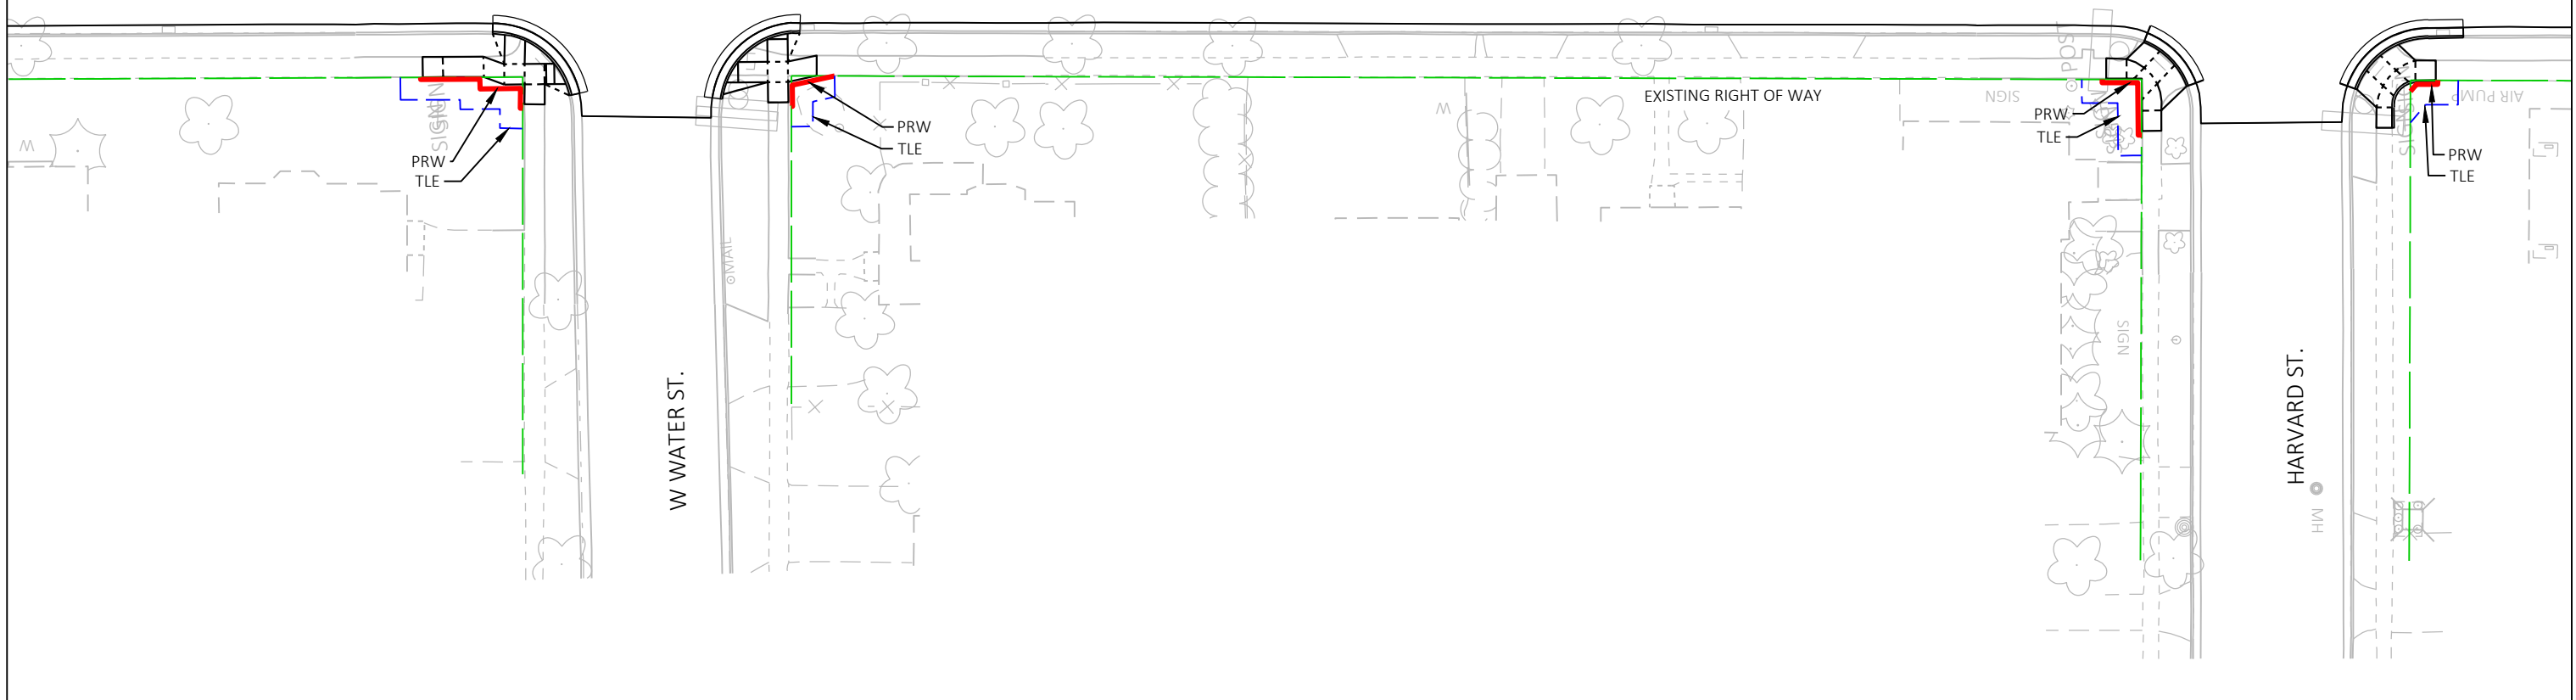

**23** WIS 23 / S. FULTON ST.




LEGEND	
	EXISTING FEATURES
	PROPOSED CONSTRUCTION
	EXISTING RIGHT OF WAY
	TEMPORARY LIMITED EASEMENT
	PROPOSED RIGHT OF WAY








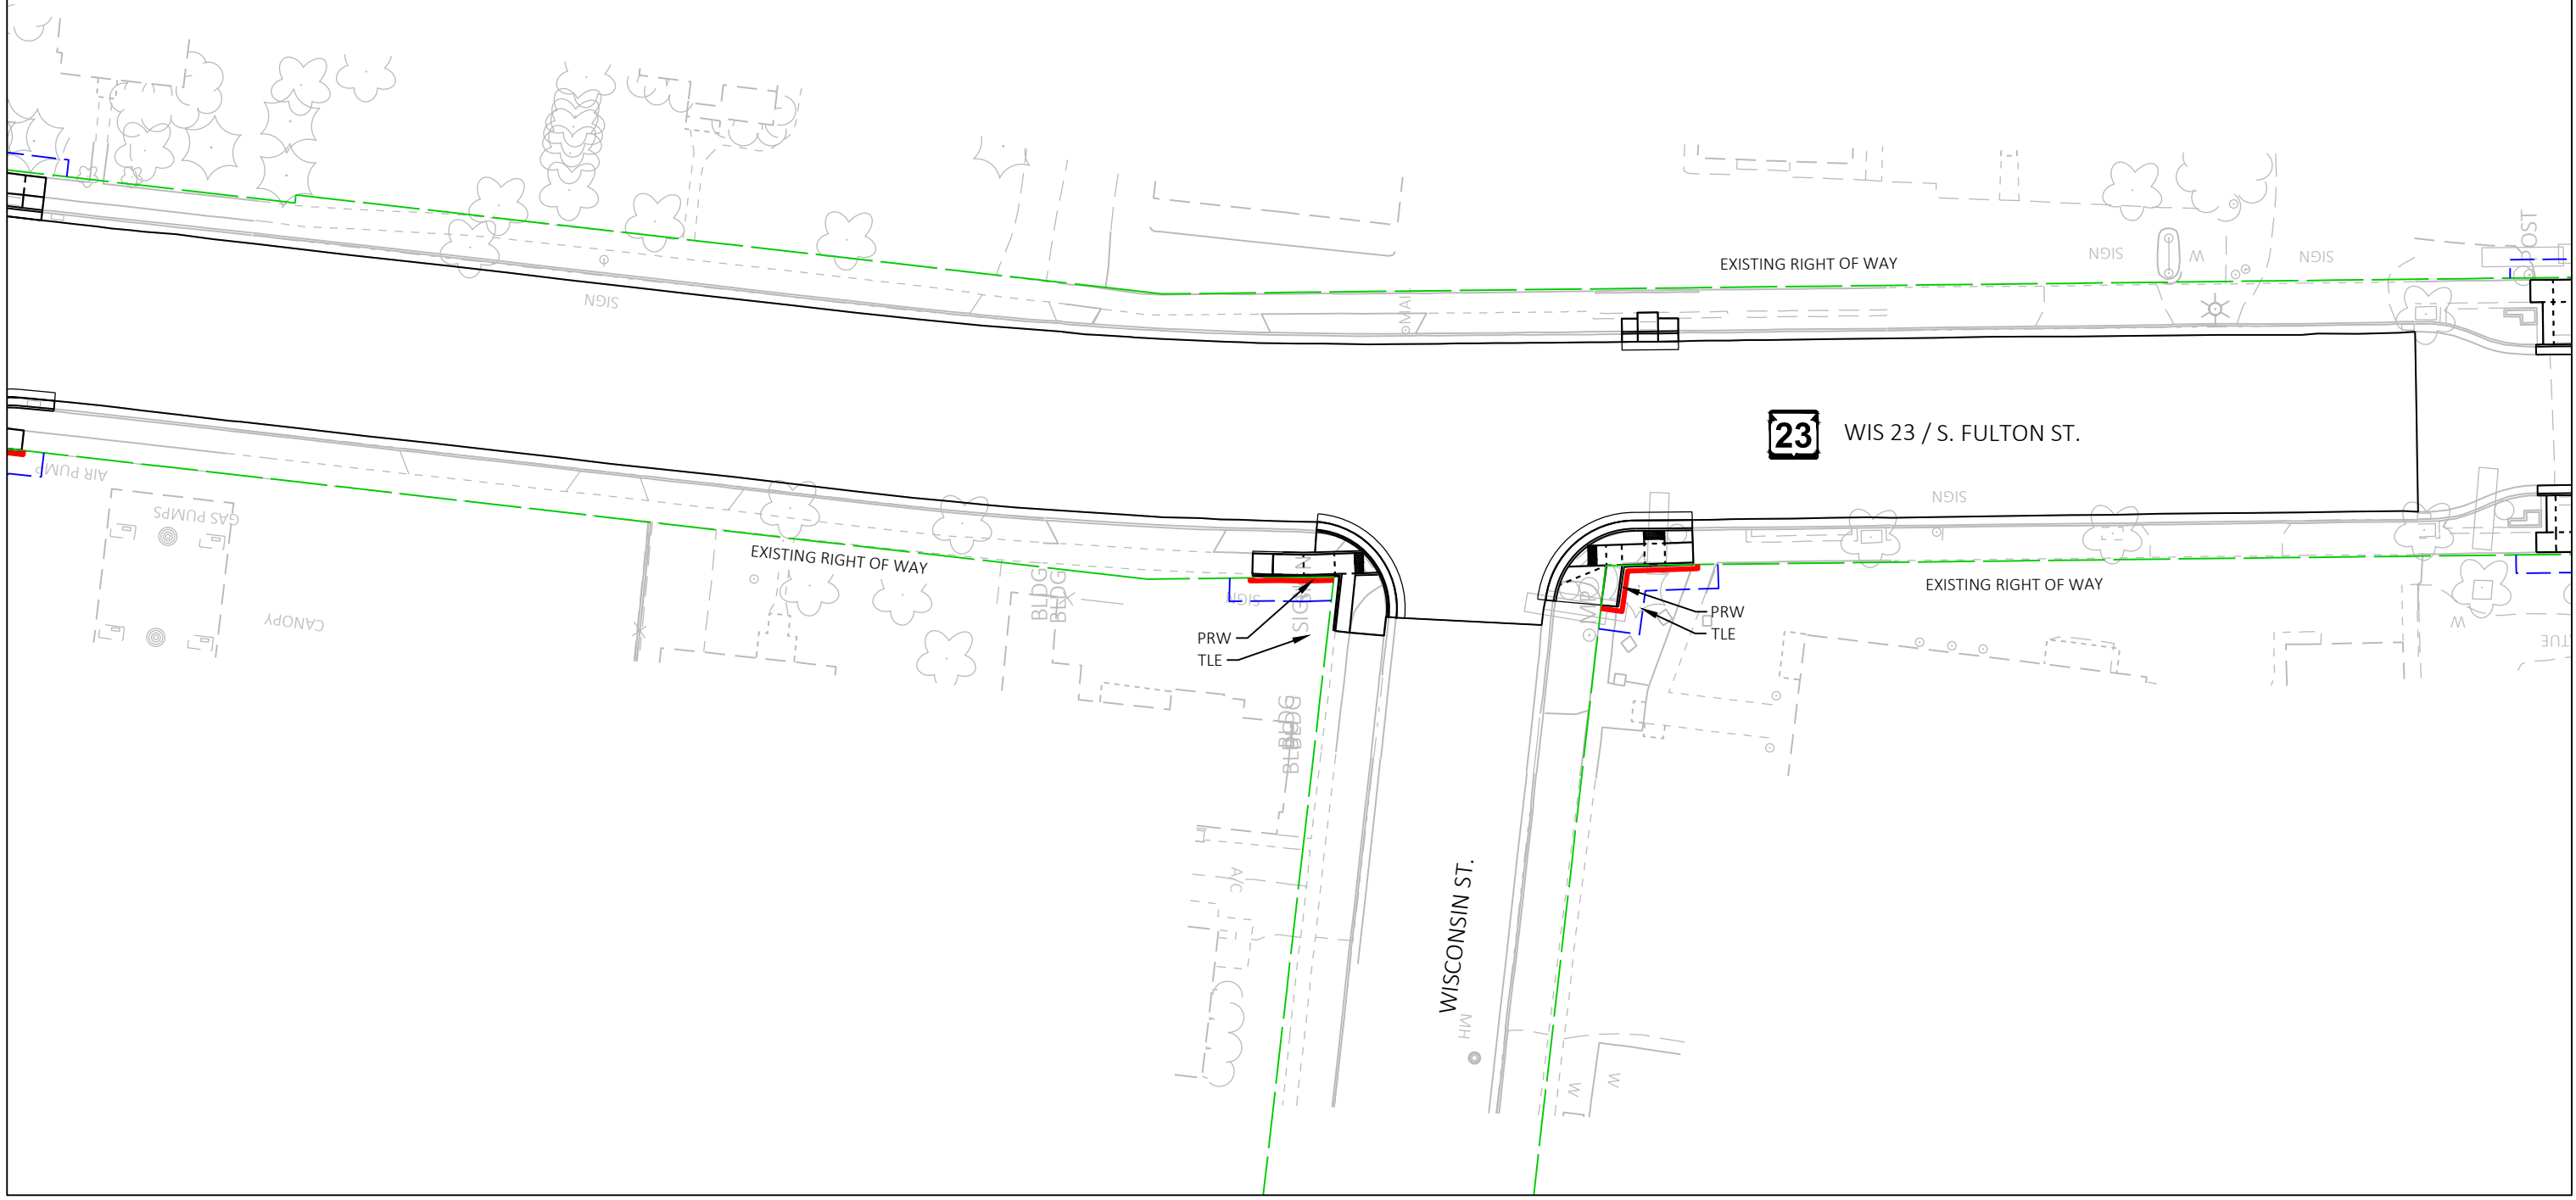


SHEET 8 OF 11

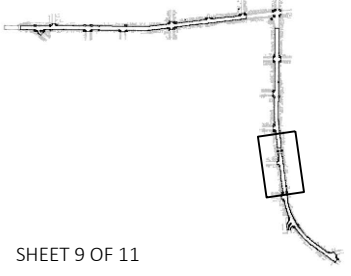**WIS 23**  
 PROJECT 1430-08-83  
 CITY OF PRINCETON  
 FOX RIVER BRIDGE TO OLD GREEN LAKE ROAD  
 PRELIMINARY CURB RAMP LAYOUTS  
 PUBLIC INVOLVEMENT  
 EXHIBIT DATE: JANUARY 31, 2024







<b>LEGEND</b>			<p><b>WIS 23</b></p> <p>PROJECT 1430-08-83 CITY OF PRINCETON FOX RIVER BRIDGE TO OLD GREEN LAKE ROAD</p> <p>PRELIMINARY CURB RAMP LAYOUTS</p> <p>PUBLIC INVOLVEMENT EXHIBIT DATE: JANUARY 31, 2024</p>	
	EXISTING FEATURES			
	PROPOSED CONSTRUCTION			
	EXISTING RIGHT OF WAY			
	TEMPORARY LIMITED EASEMENT			
	PROPOSED RIGHT OF WAY	SHEET 9 OF 11		

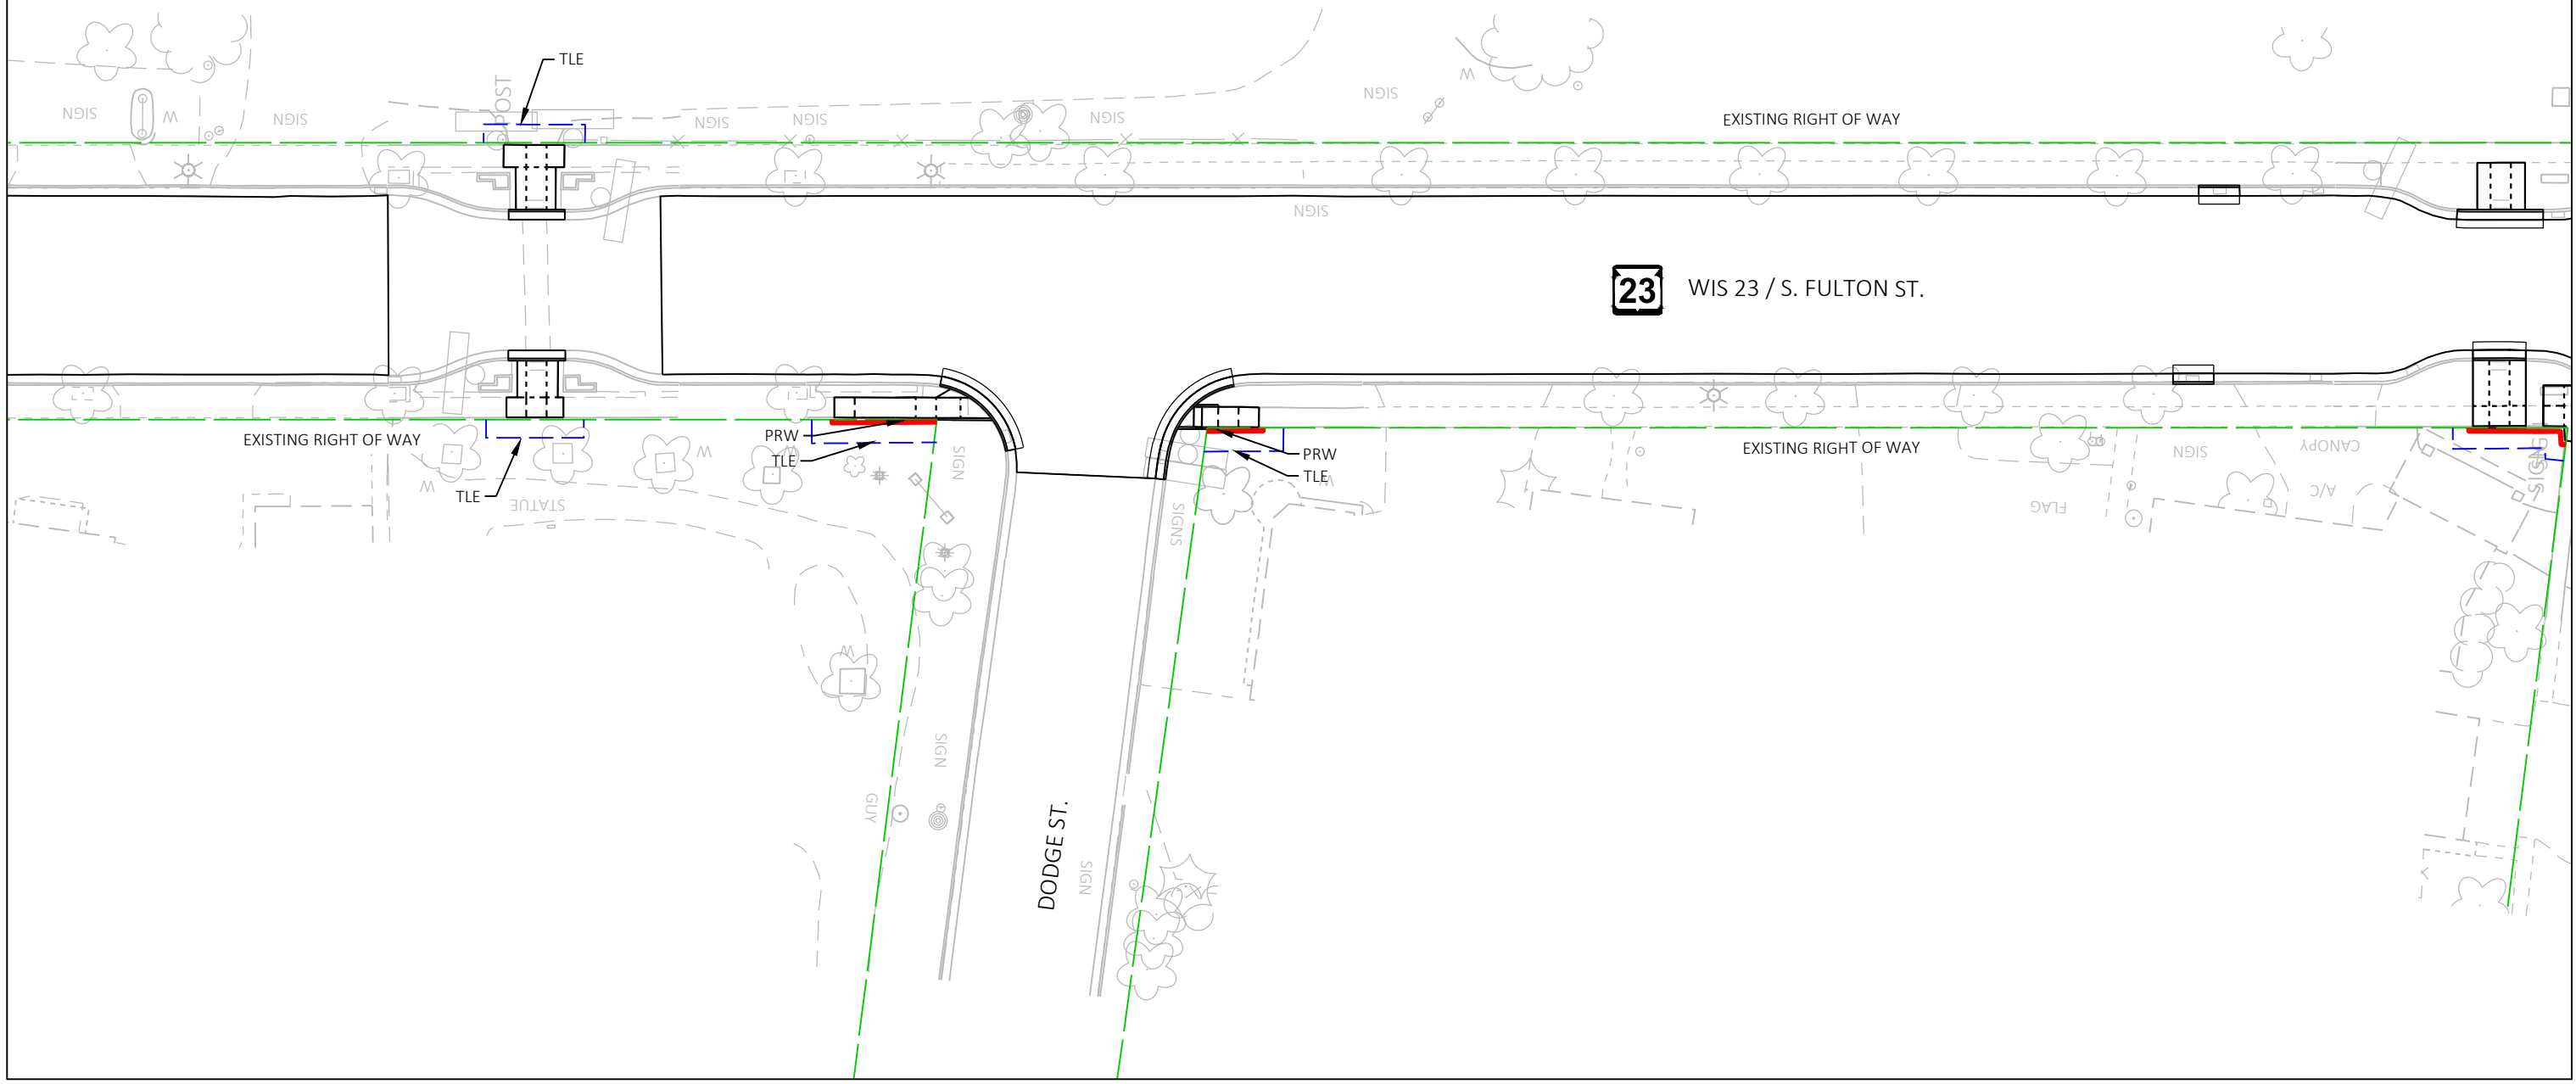

<b>LEGEND</b>			<b>WIS 23</b>	
	EXISTING FEATURES		PROJECT 1430-08-83 CITY OF PRINCETON FOX RIVER BRIDGE TO OLD GREEN LAKE ROAD	
	PROPOSED CONSTRUCTION		PRELIMINARY CURB RAMP LAYOUTS	
	EXISTING RIGHT OF WAY		PUBLIC INVOLVEMENT EXHIBIT DATE: JANUARY 31, 2024	
	TEMPORARY LIMITED EASEMENT			
	PROPOSED RIGHT OF WAY	SHEET 10 OF 11		

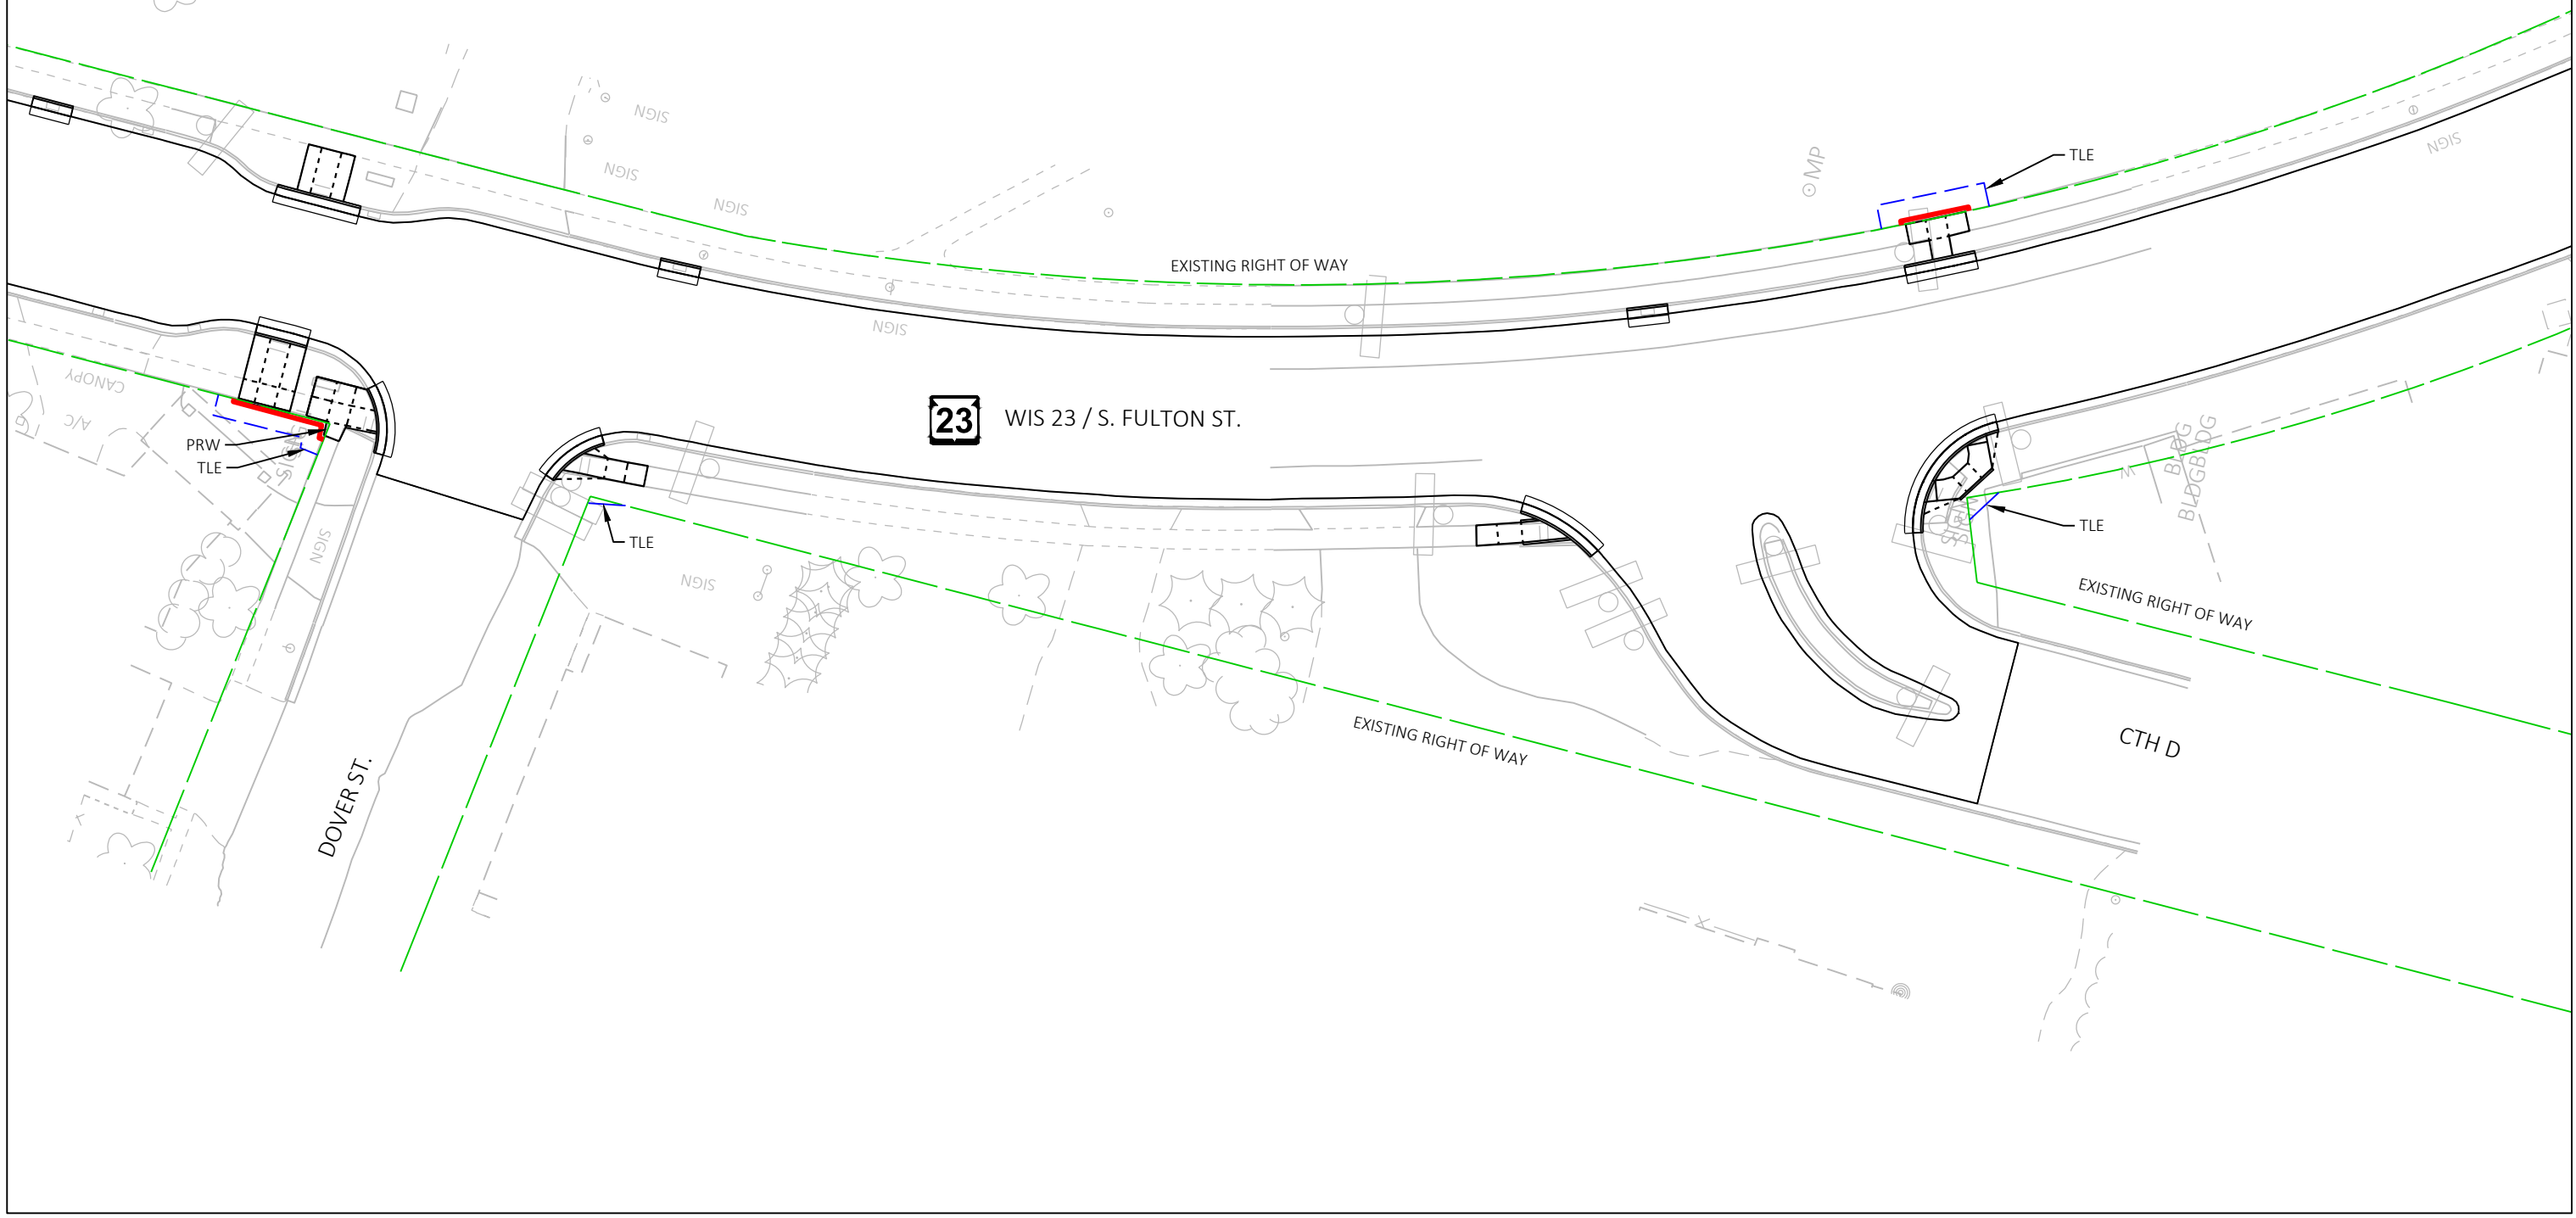

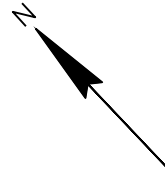

<b>LEGEND</b>	
	EXISTING FEATURES
	PROPOSED CONSTRUCTION
	EXISTING RIGHT OF WAY
	TEMPORARY LIMITED EASEMENT
	PROPOSED RIGHT OF WAY

SHEET 11 OF 11

**WIS 23**

PROJECT 1430-08-83  
CITY OF PRINCETON  
FOX RIVER BRIDGE TO OLD GREEN LAKE ROAD

PRELIMINARY CURB RAMP LAYOUTS

PUBLIC INVOLVEMENT  
EXHIBIT DATE: JANUARY 31, 2024

