




Preliminary

5

5

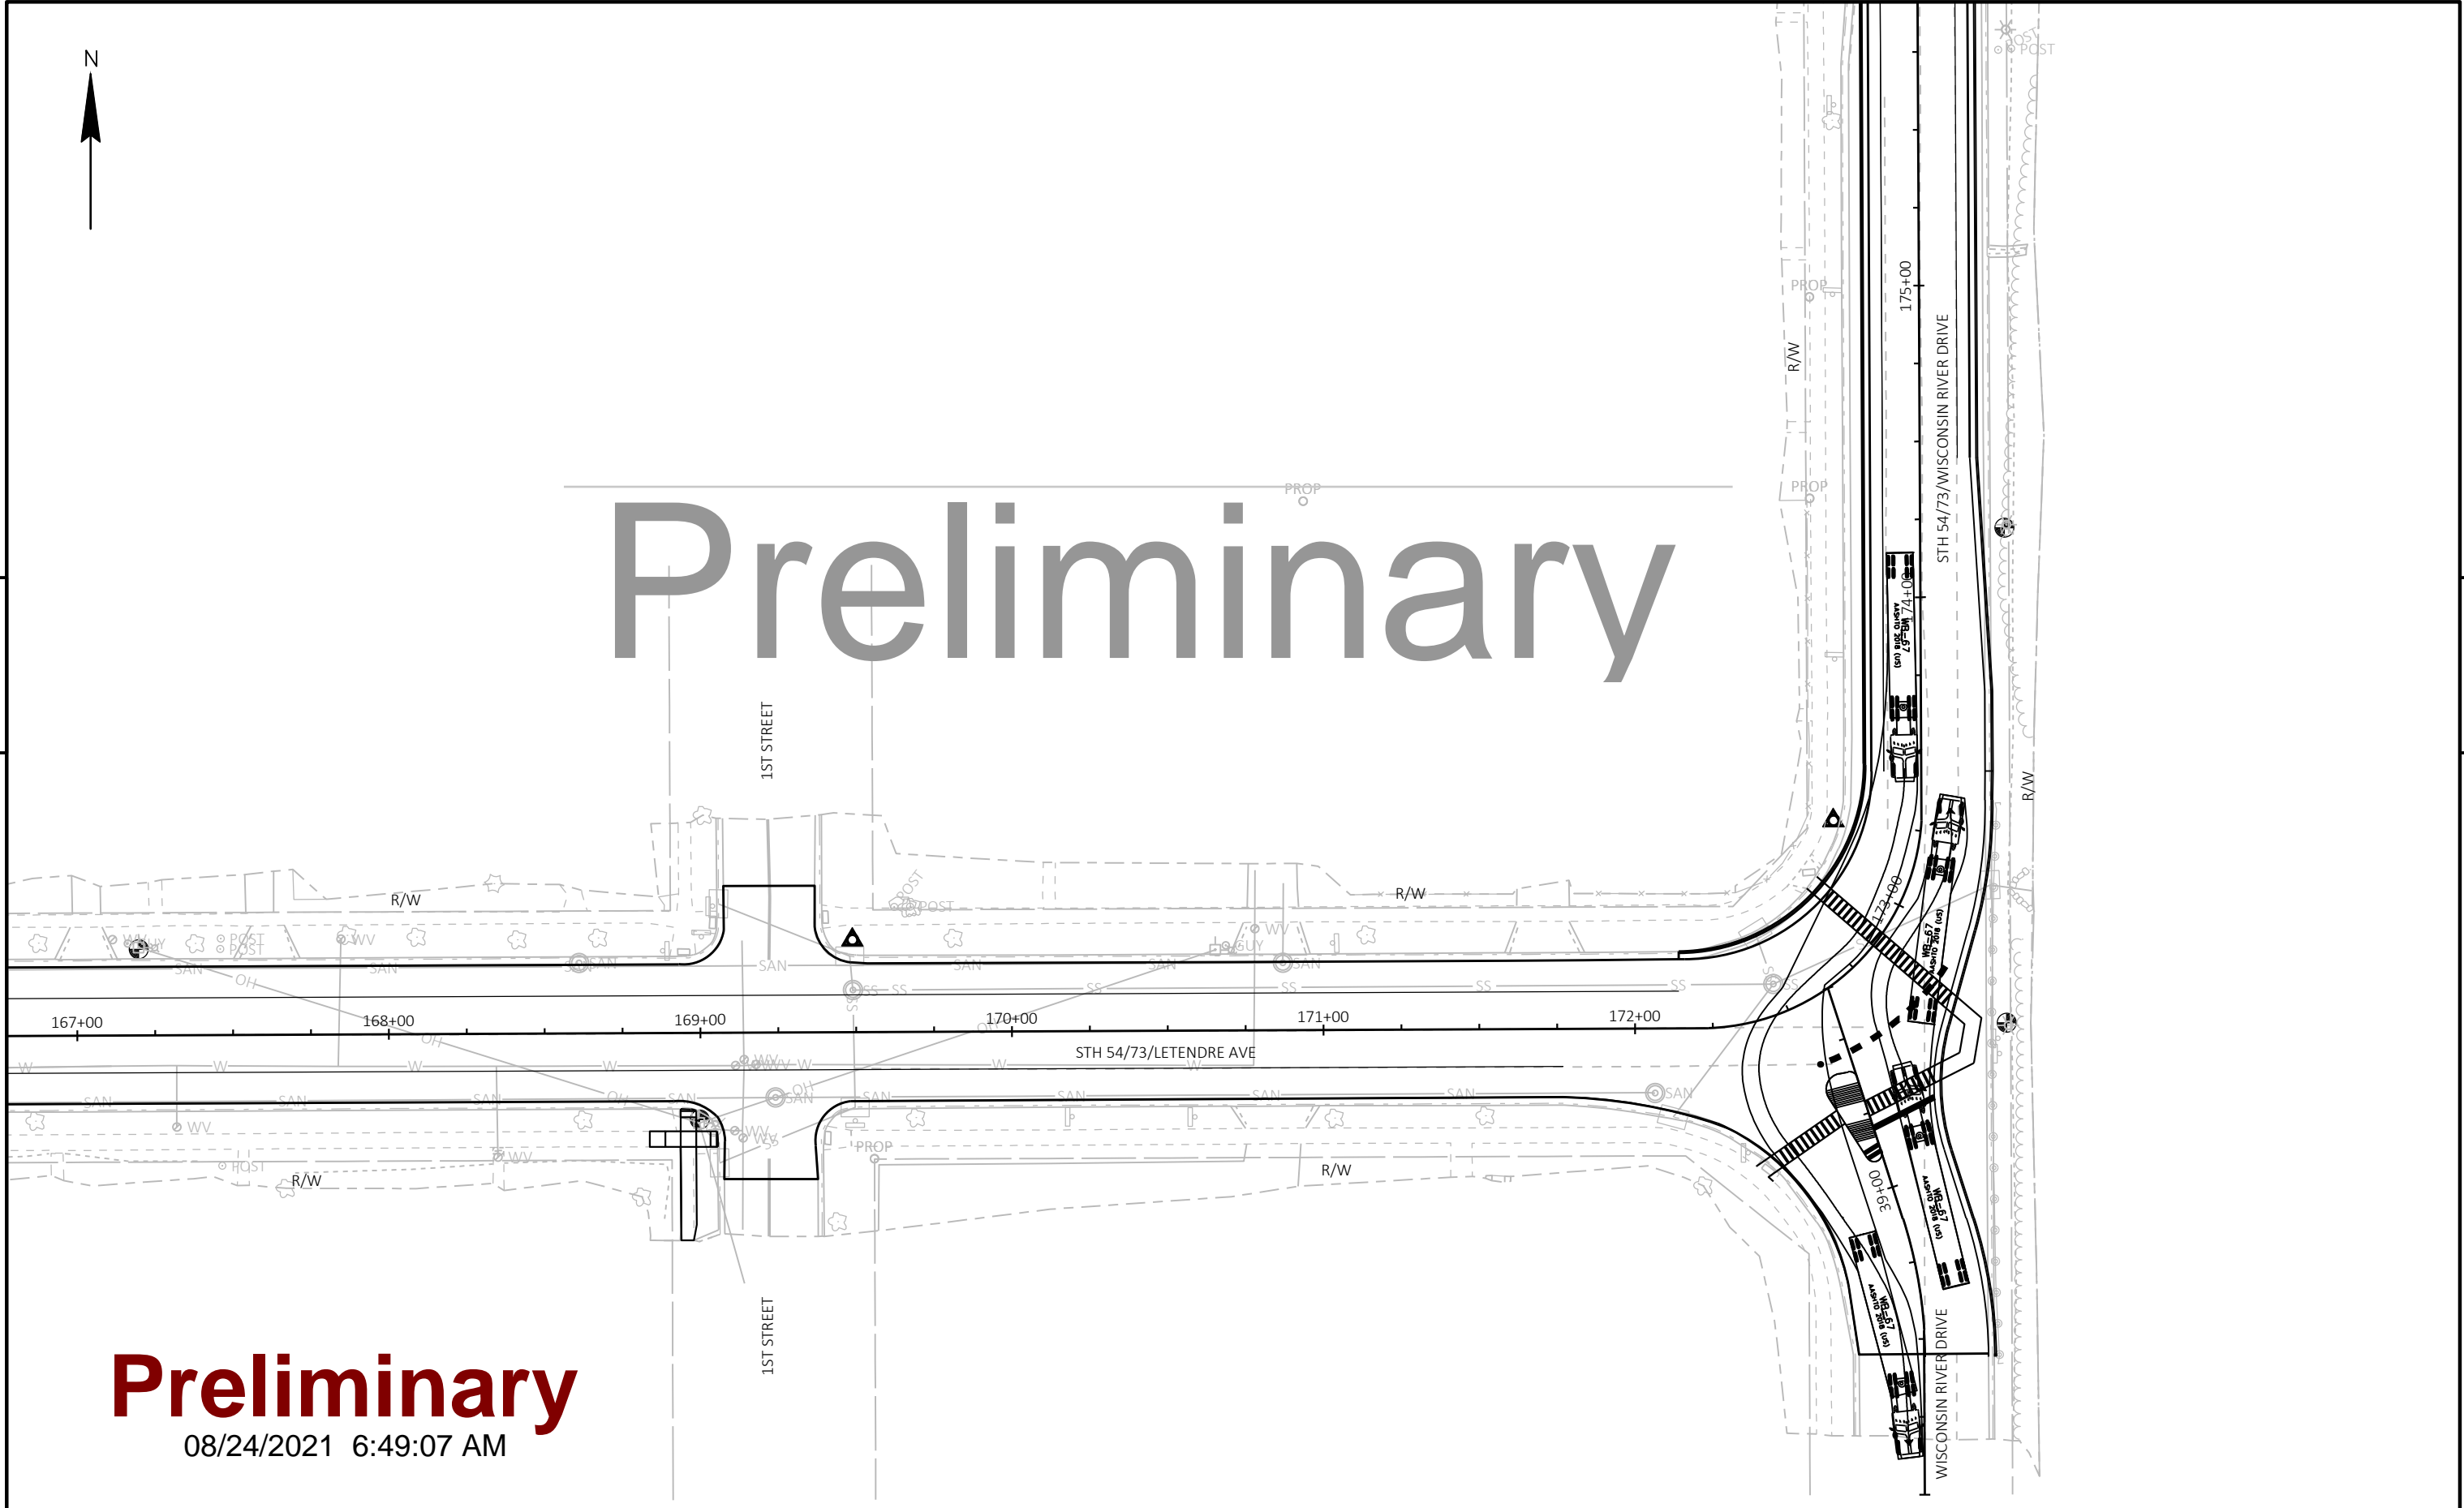

Preliminary

08/24/2021 6:49:07 AM

PROJECT NO: 6950-04-72	HWY: STH 54	COUNTY: WOOD	STH 54/73 & WISCONSIN RIVER DRIVE INTERSECTION	SHEET	E
------------------------	-------------	--------------	--	-------	----------